


DATE	
BY	
FINAL SURVEY	
SURVEYED	
PLOTTED	
TEMPLATE	
NOTE BOOK	
AREAS CHECKED	
NO.	

DATE	
BY	
ORIGINAL SURVEY	
SURVEYED	
PLOTTED	
TEMPLATE	
NOTE BOOK	
AREAS CHECKED	
NO.	

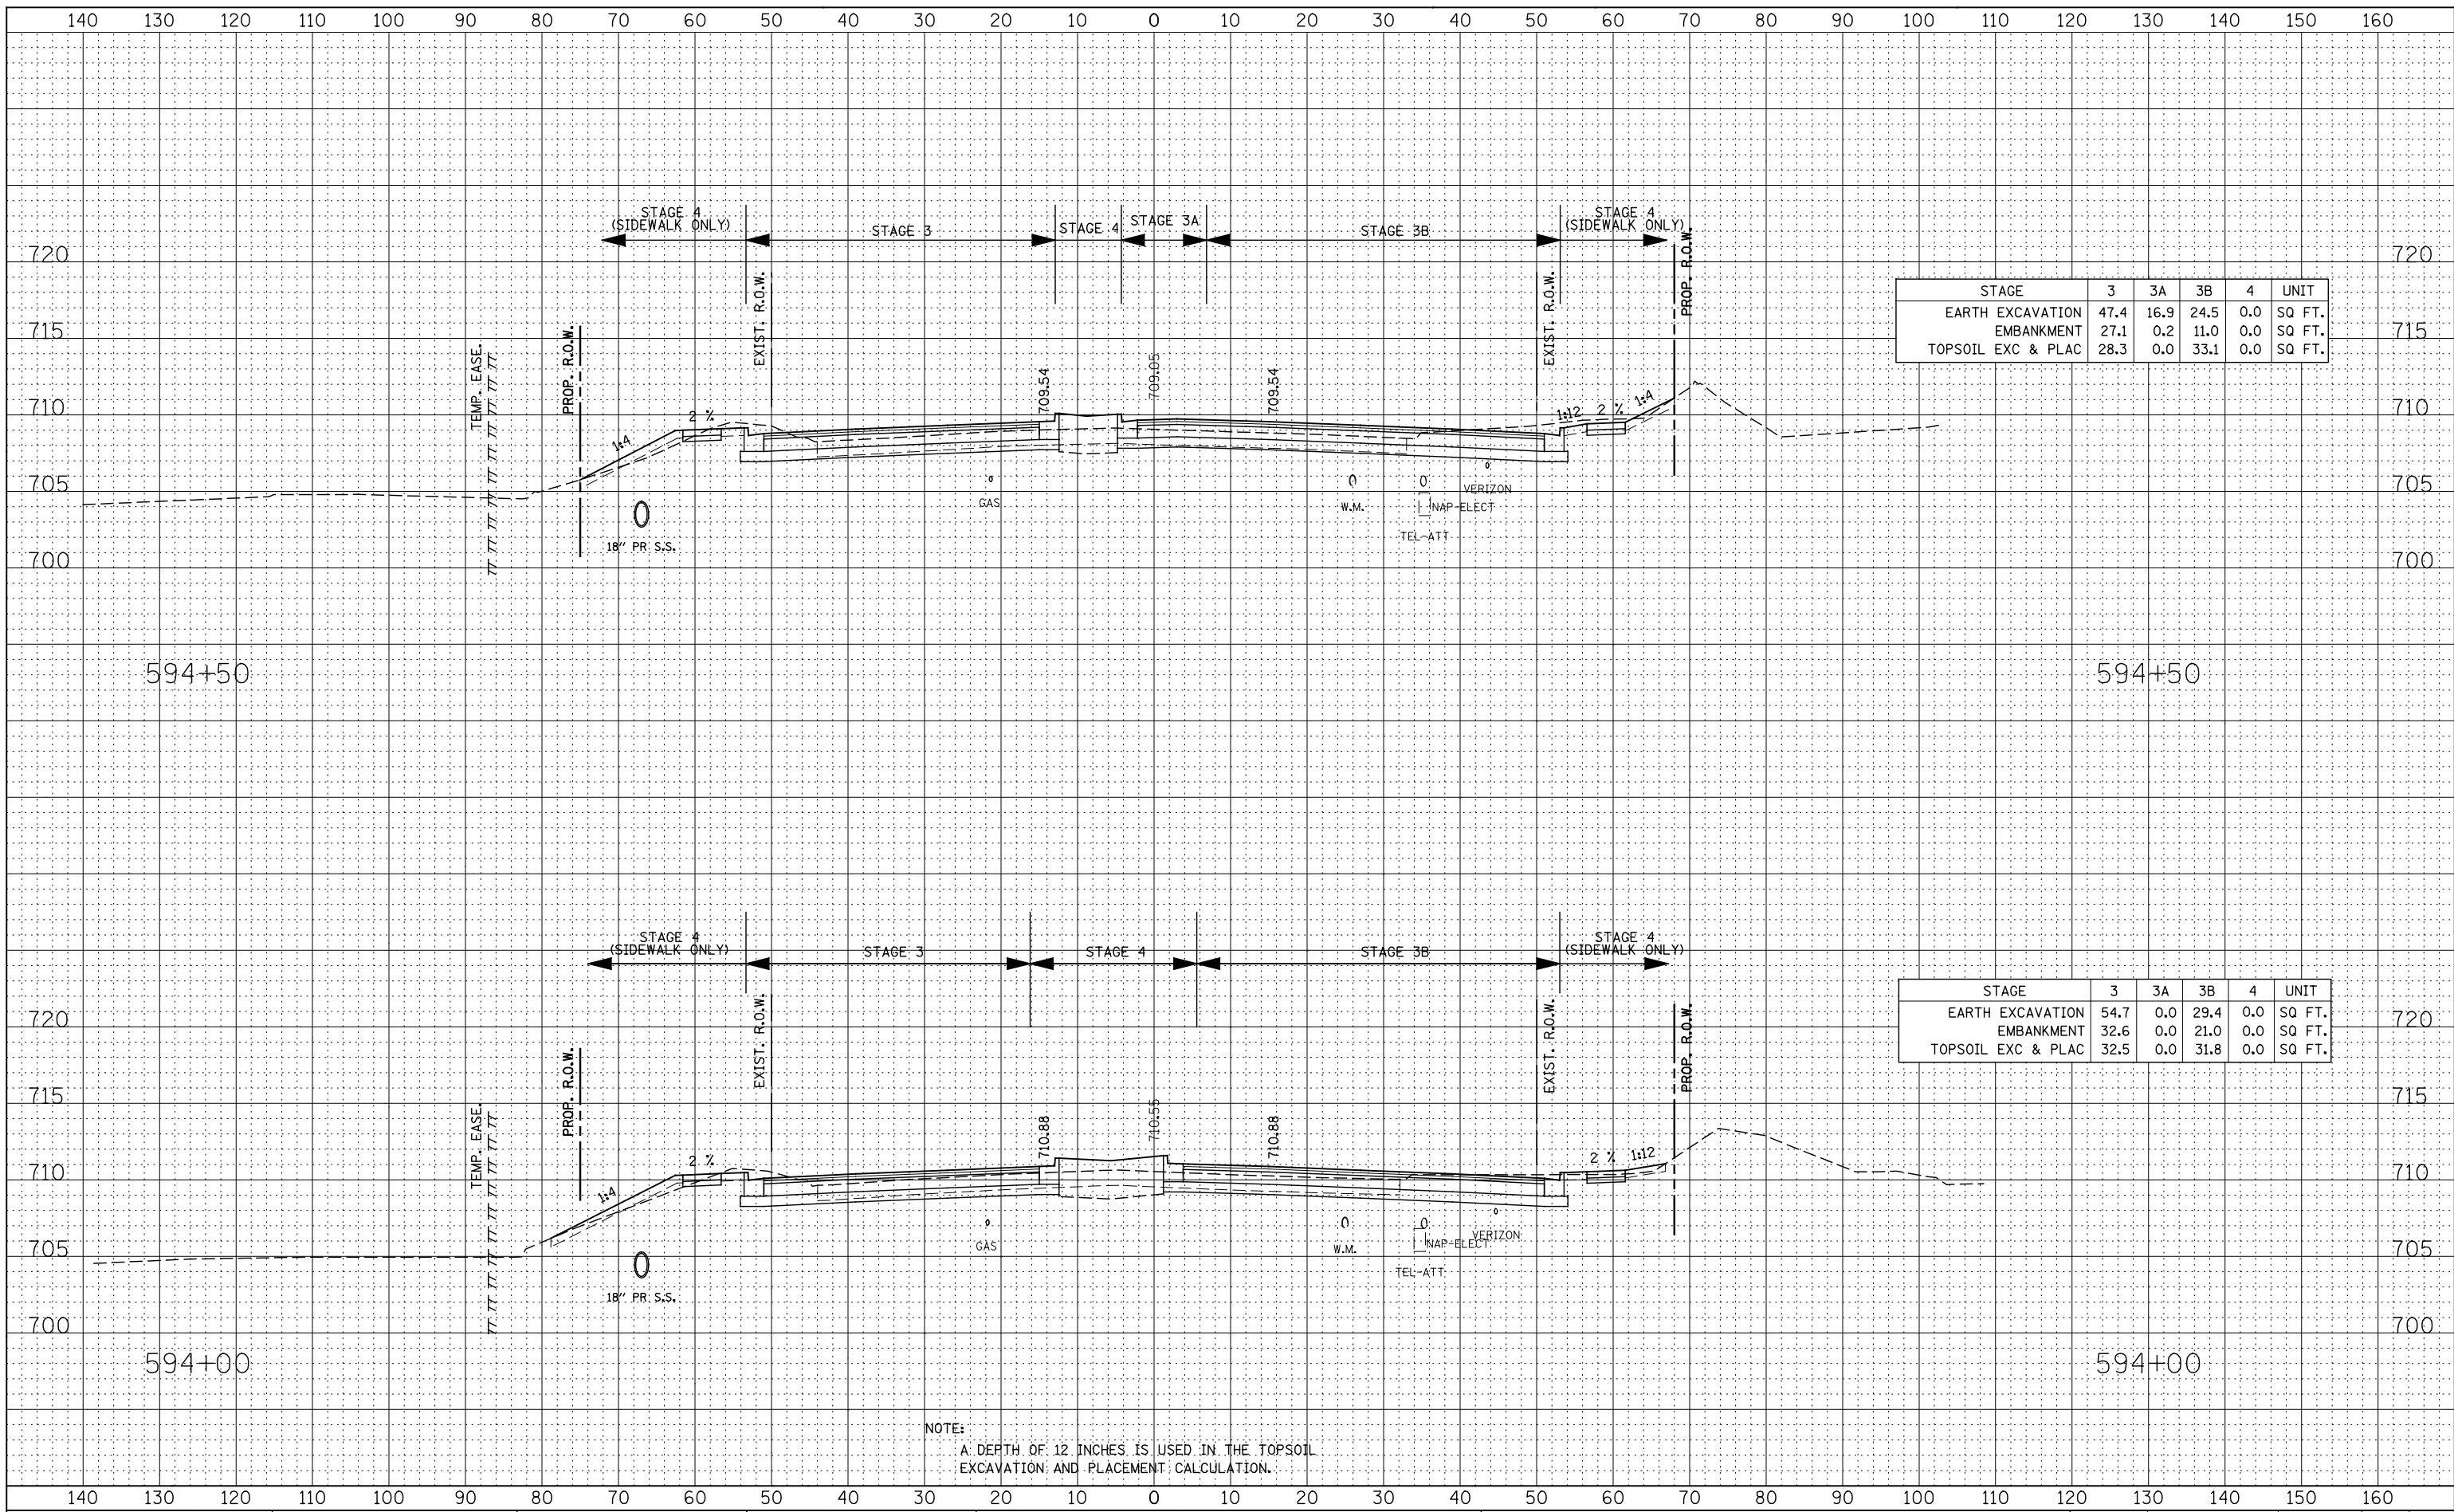

STAGE	3	3A	3B	4	UNIT
EARTH EXCAVATION	47.4	16.9	24.5	0.0	SQ FT.
EMBANKMENT	27.1	0.2	11.0	0.0	SQ FT.
TOPSOIL EXC & PLAC	28.3	0.0	33.1	0.0	SQ FT.

STAGE	3	3A	3B	4	UNIT
EARTH EXCAVATION	54.7	0.0	29.4	0.0	SQ FT.
EMBANKMENT	32.6	0.0	21.0	0.0	SQ FT.
TOPSOIL EXC & PLAC	32.5	0.0	31.8	0.0	SQ FT.

NOTE:
A DEPTH OF 12 INCHES IS USED IN THE TOPSOIL EXCAVATION AND PLACEMENT CALCULATION.