


DATE	
BY	
FINAL SURVEY	SURVEYED
NOTE BOOK	PLOTTED
NO.	TEMPLATE
	AREAS CHECKED

DATE	
BY	
ORIGINAL SURVEY	SURVEYED
NOTE BOOK	PLOTTED
NO.	TEMPLATE
	AREAS CHECKED

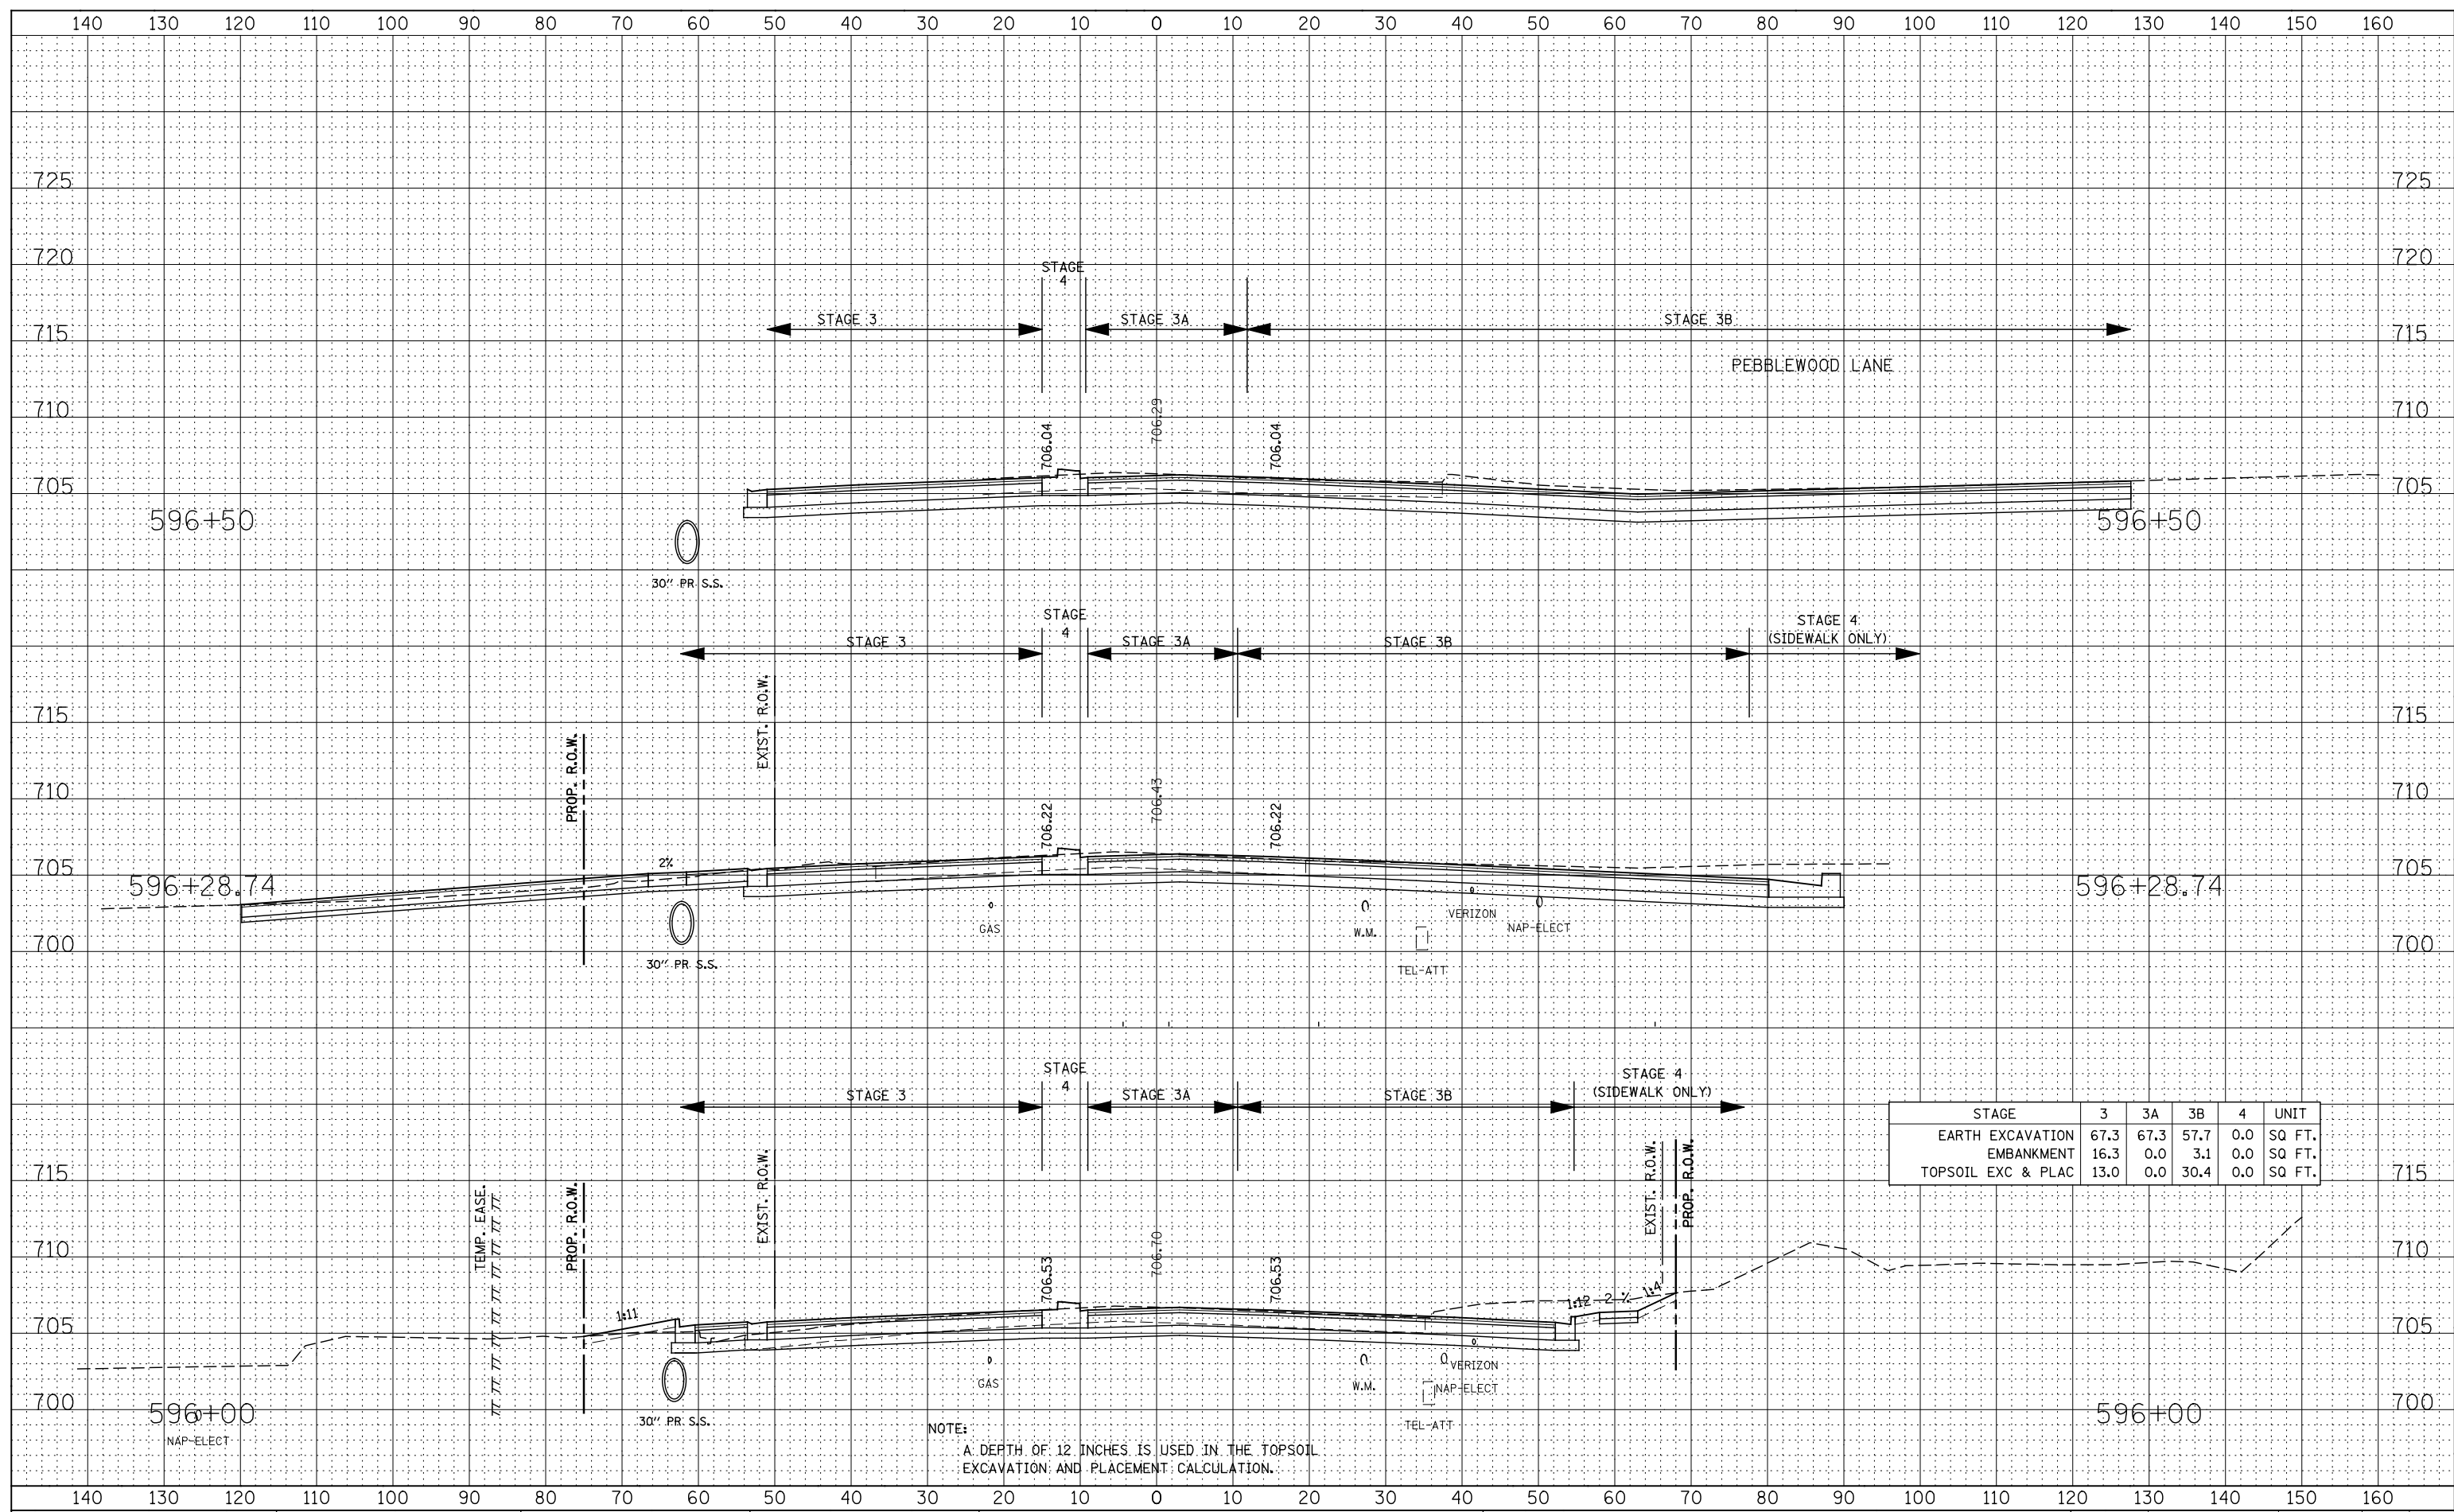

STAGE	3	3A	3B	4	UNIT
EARTH EXCAVATION	67.3	67.3	57.7	0.0	SQ FT.
EMBANKMENT	16.3	0.0	3.1	0.0	SQ FT.
TOPSOIL EXC & PLAC	13.0	0.0	30.4	0.0	SQ FT.

NOTE:
A DEPTH OF 12 INCHES IS USED IN THE TOPSOIL EXCAVATION AND PLACEMENT CALCULATION.