




PIER CAP - PLAN - PIER 6

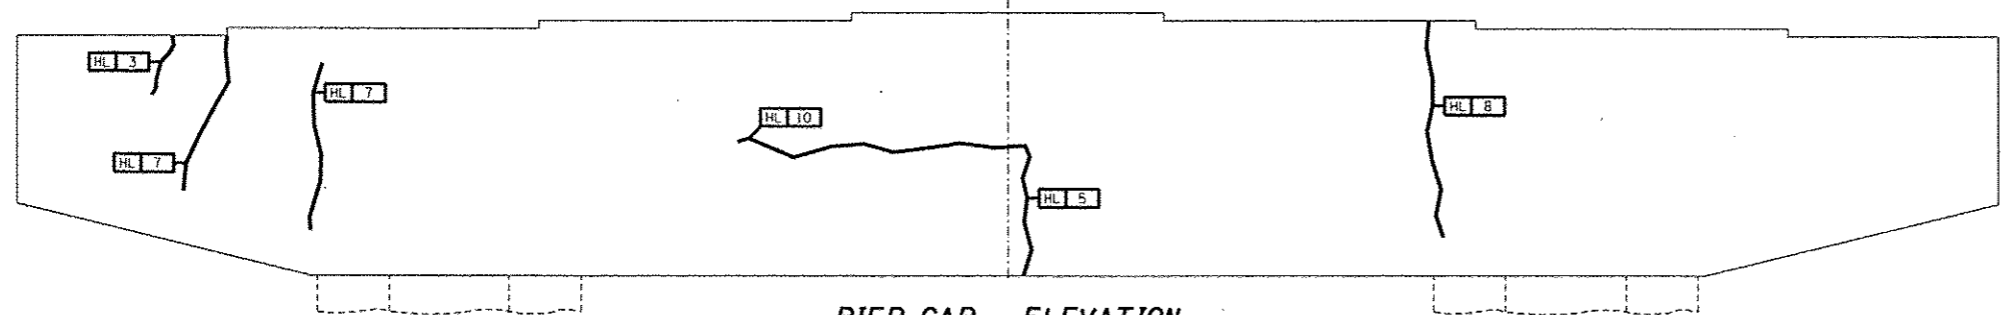

PIER CAP - ELEVATION
Looking North

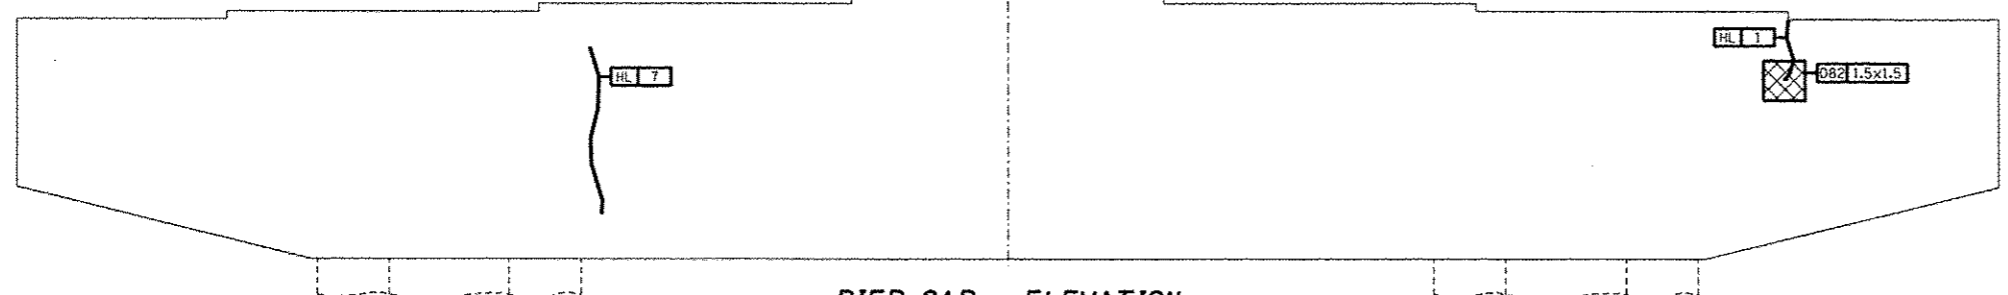


PIER CAP - ELEVATION
Looking South

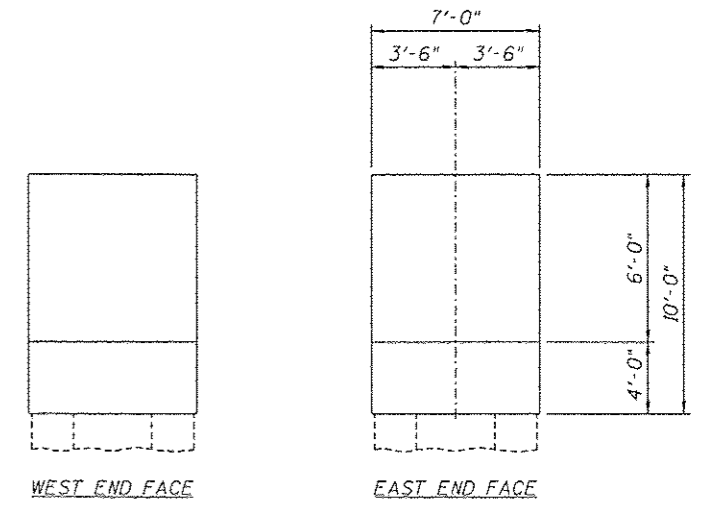

PIER CAP - END ELEVATIONS

CRACKS < 1/16"
 Hairline Cracks (HL) or Cracks < 1/16" not to be Sealed.

CONCRETE SEALER

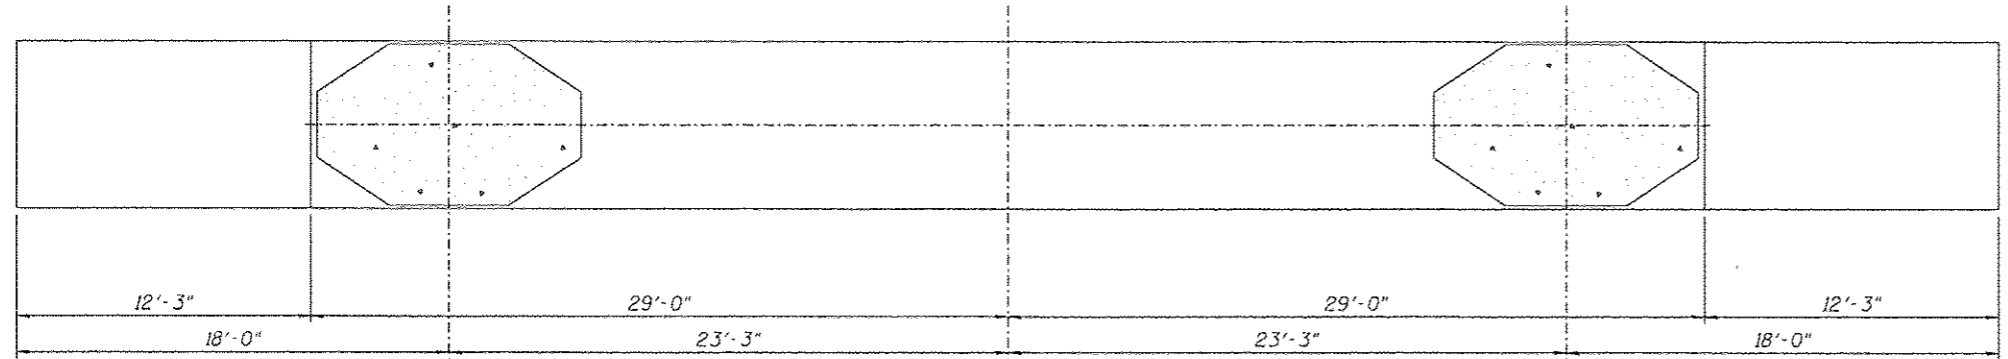

PIER CAP - UNDERSIDE

REPAIRS LIST - PIER 6 - CAP

I.D.	Description	Pay Item	Units	Quantity
082	Map Cracking	Concrete Sealer	SQ. FT.	2.3
-	-	-	-	-
-	-	-	-	-
-	-	-	-	-
-	-	-	-	-