




PIER CAP - PLAN - PIER 19

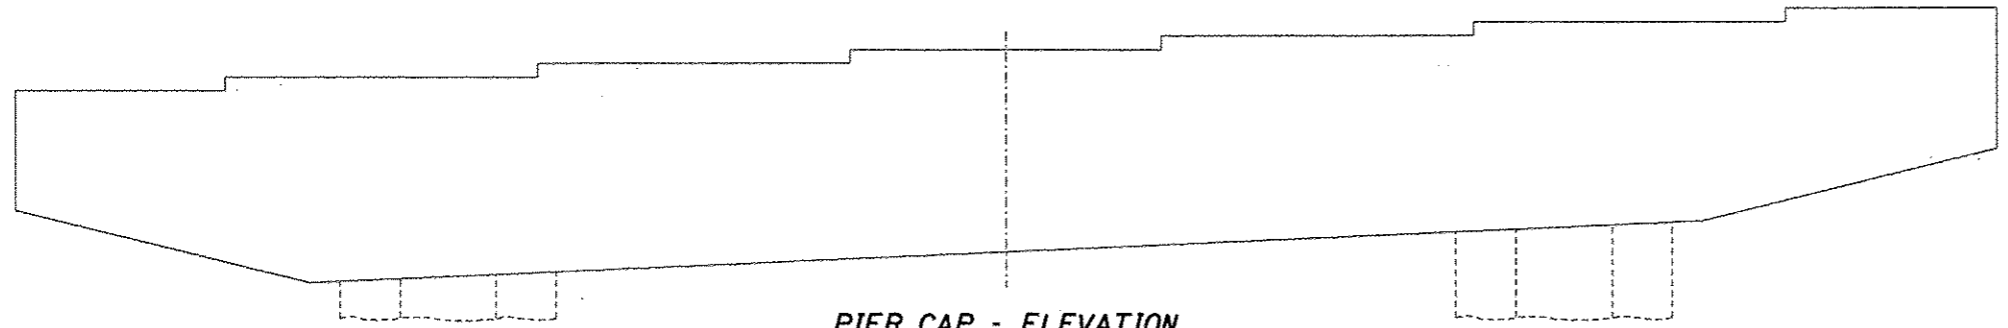



PIER CAP - ELEVATION
Looking North

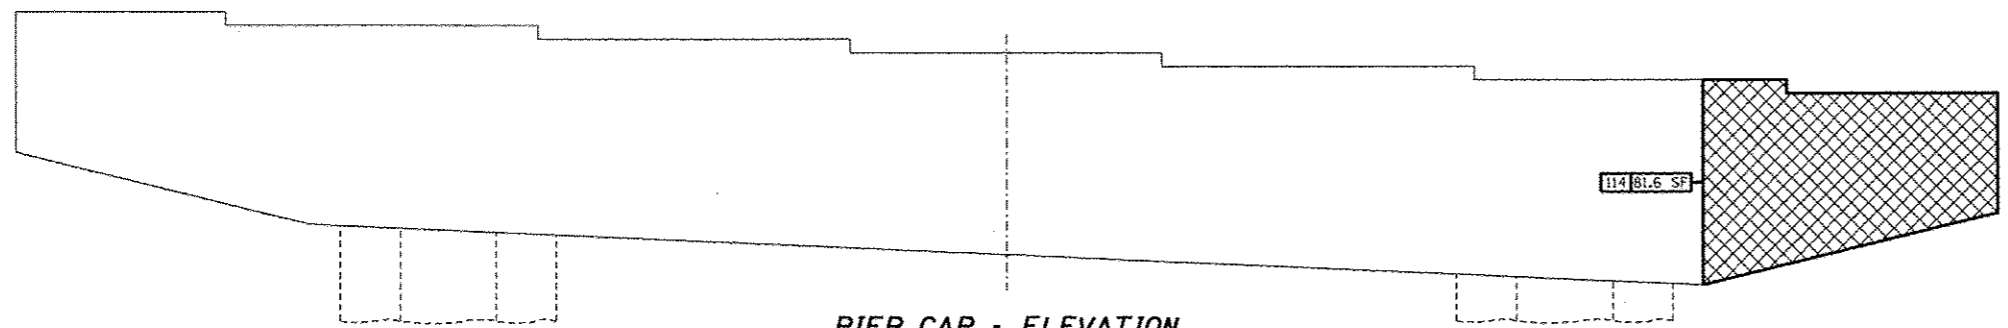

PIER CAP - ELEVATION
Looking South

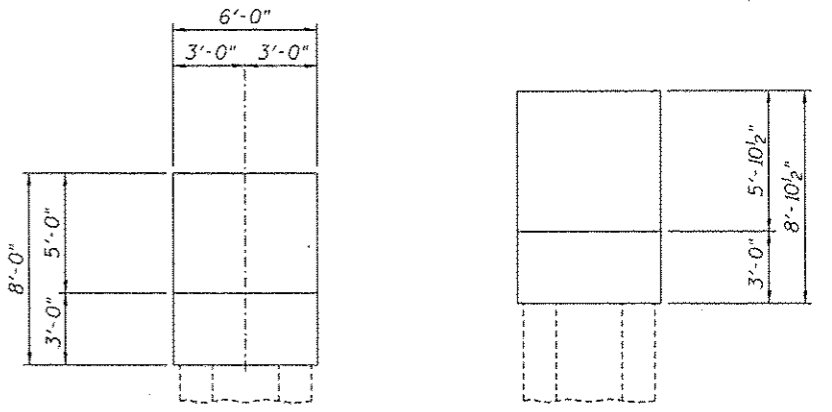

PIER CAP - END ELEVATIONS

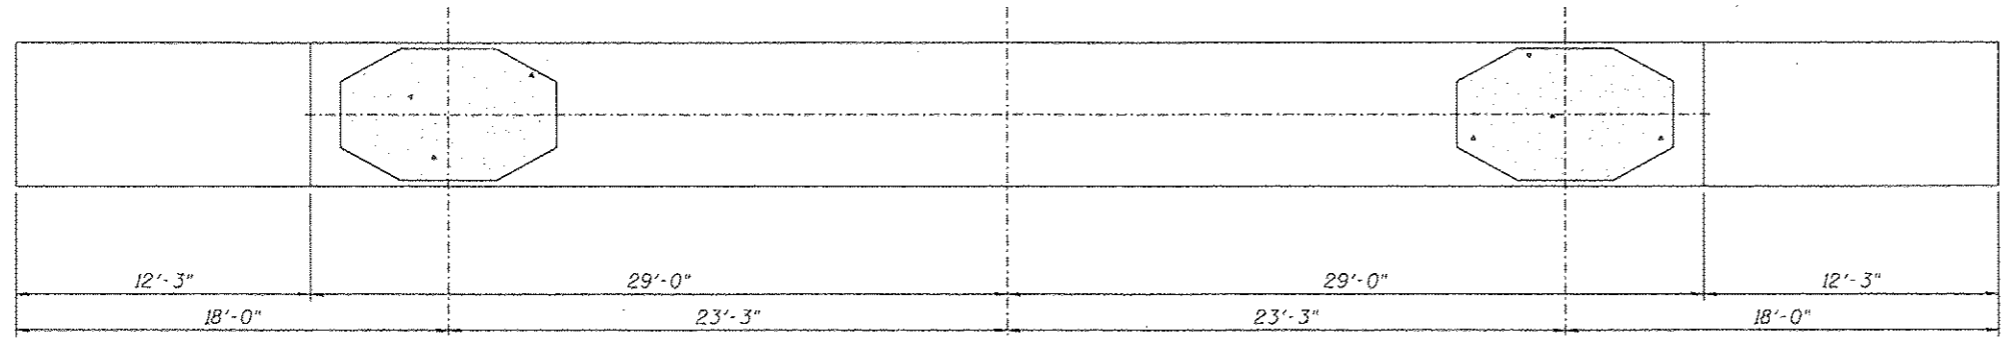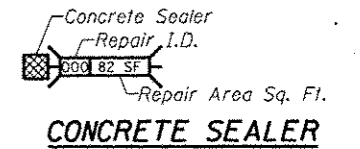

PIER CAP - UNDERSIDE

REPAIRS LIST - PIER 19 - CAP

I.D.	Description	Pay Item	Units	Quantity
114	Map Cracking	Concrete Sealer	SQ. FT.	81.6
-	-	-	-	-
-	-	-	-	-
-	-	-	-	-
-	-	-	-	-