


CONTRACT 62304

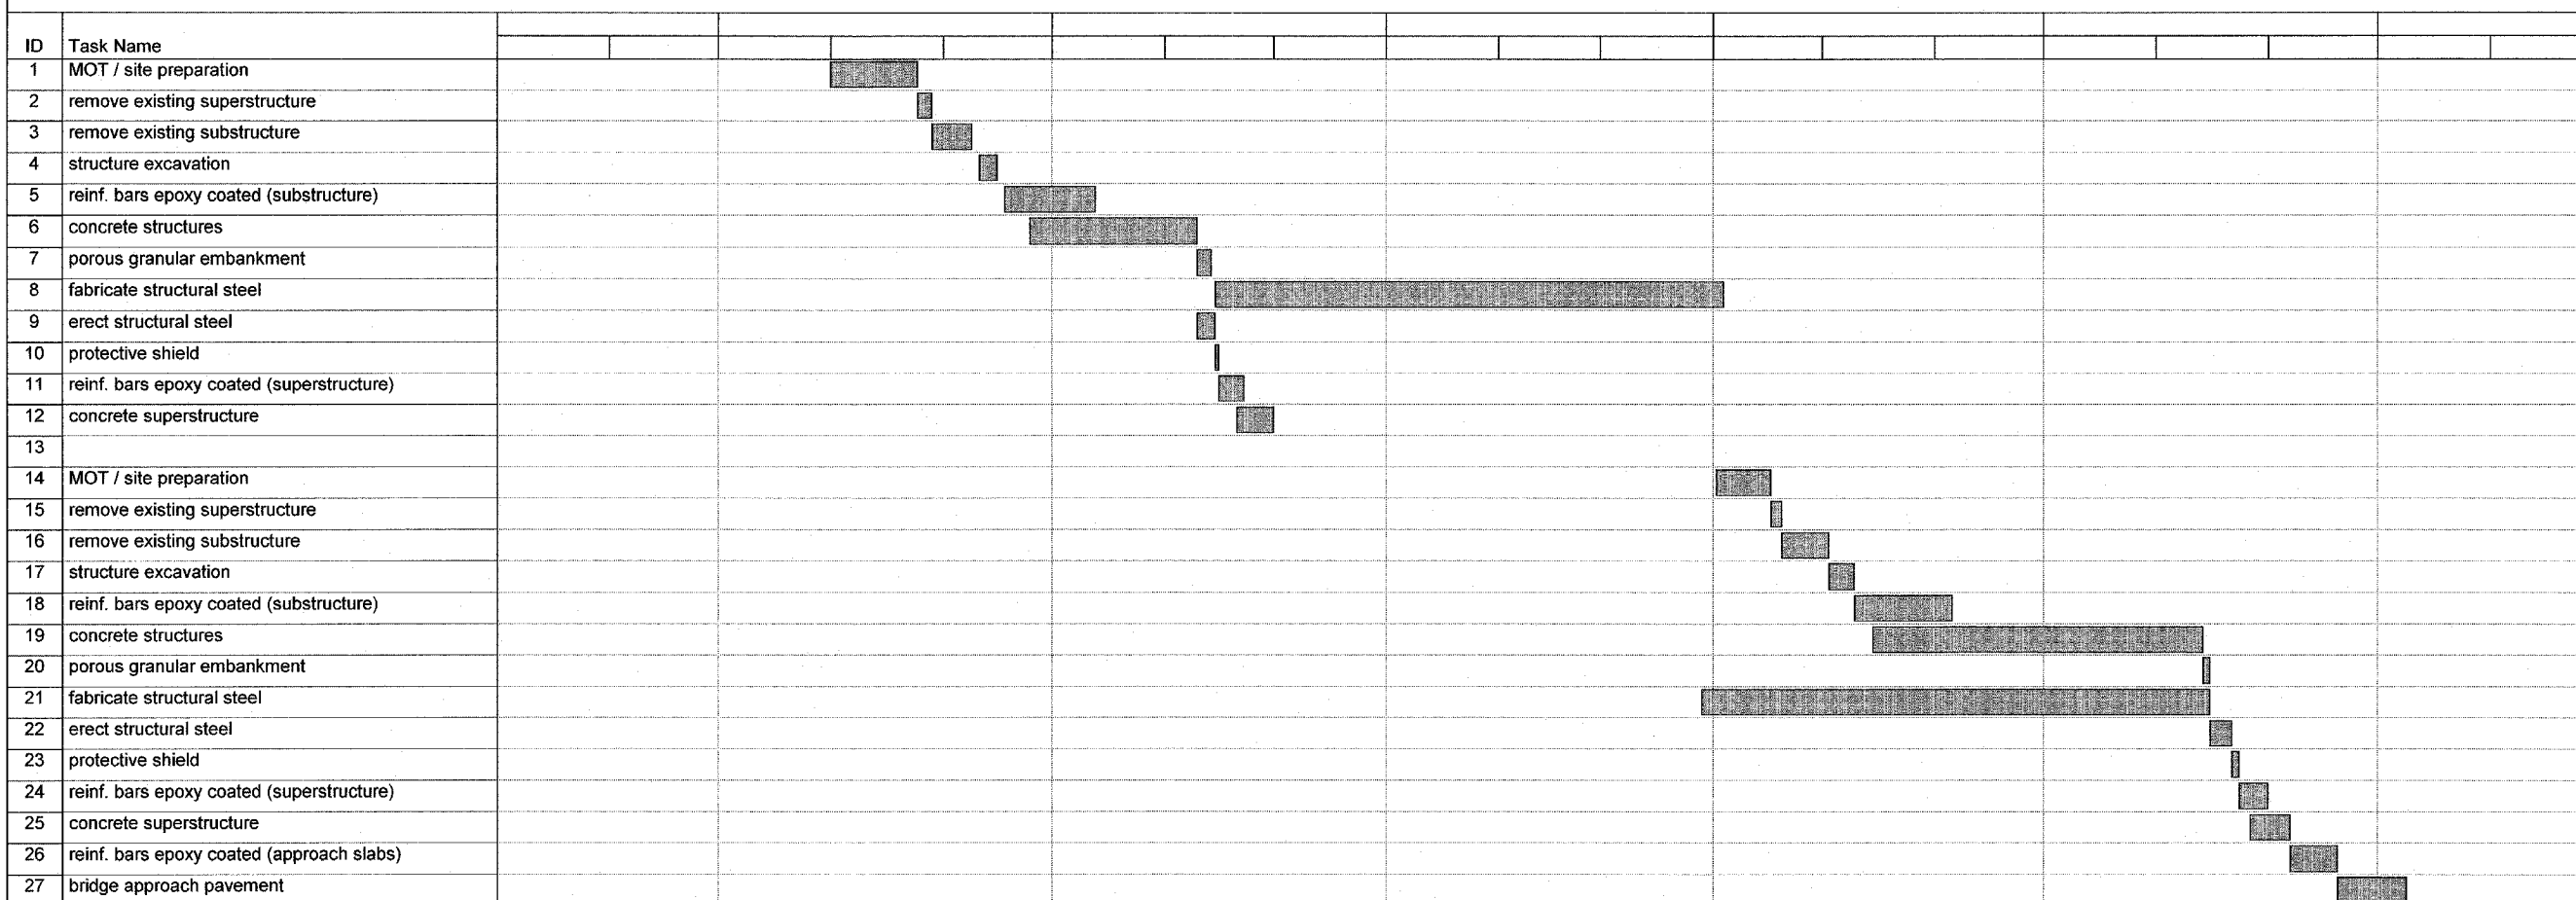

Suggested Sequence of Work
Date: Thu 3/2/06

Task		Milestone		Rolled Up Task		Rolled Up Progress		External Tasks		Group By Summary	
Progress		Summary		Rolled Up Milestone		Split		Project Summary			

* BRIDGE STAGING DOESN'T CORRELATE TO MAINLINE STAGING

REVISIONS	
NAME	DATE

ILLINOIS DEPARTMENT OF TRANSPORTATION
F.A.I. 94 (DAN RYAN EXPRESSWAY)

SUGGESTED SEQUENCE OF WORK
NB I-57 BRIDGE

SCALE: NONE DRAWN BY: JJS
DATE: MARCH 7, 2006 CHECKED BY: TGB