



BARRIER WALL 79W

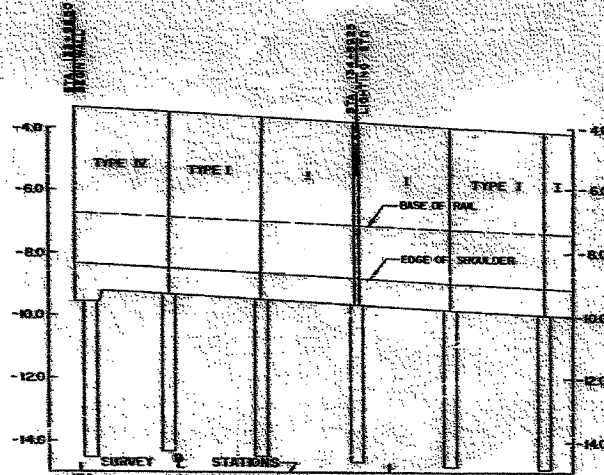

BARRIER WALL 79E

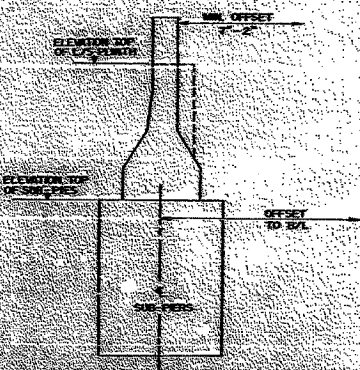

BARRIER WALL CROSS-SECTION LOCATION

NOTES:
 ALL STRUCTURES IN THE IMMEDIATE VICINITY OF THE BARRIER WALLS FOR THIS PROJECT TO BE LOCATED IN THE FIELD FOR DETAILS OF EXISTING STR. AND CROSSING SEE SHEET S-22

BARRIER WALL 79W



BARRIER WALL 79E



In Charge: E.A.M.
 Designed By: A.T.
 Drawn By: P.B.
 Checked By: S.D.
 Approved By: H.T.B.

APPROVED AS SHOWN PLAN
 DATE: 4/24/68
 REVISIONS OF WORKING PLAN
 SHEET: 195 of 211

CITY OF CHICAGO
 DEPARTMENT OF PUBLIC WORKS
 BUREAU OF ENGINEERING
DAN RYAN RAPID TRANSIT
 MEDIAN PREPARATION & FENCING
 CONTRACT DR-8
 BARRIER WALL PLAN & PROFILES
 STA. 133+98.50 TO STA. 135+60
 SCALE: HORZ 1" = 20' 79E & 79W
 VERT 1" = 2' APRIL, 1968
 SHEET NO. 8 11 OF 211 SHEETS

REVISIONS	
NAME	DATE

ILLINOIS DEPARTMENT OF TRANSPORTATION
 F.A.I. 94 (DAN RYAN EXPRESSWAY)
 EXISTING CONCRETE BARRIER AT
 CTA STATIONS:
 79TH STREET (1 OF 2)
 SCALE: NONE DRAWN BY: JJS
 DATE: MARCH 7, 2006 CHECKED BY: TGB