

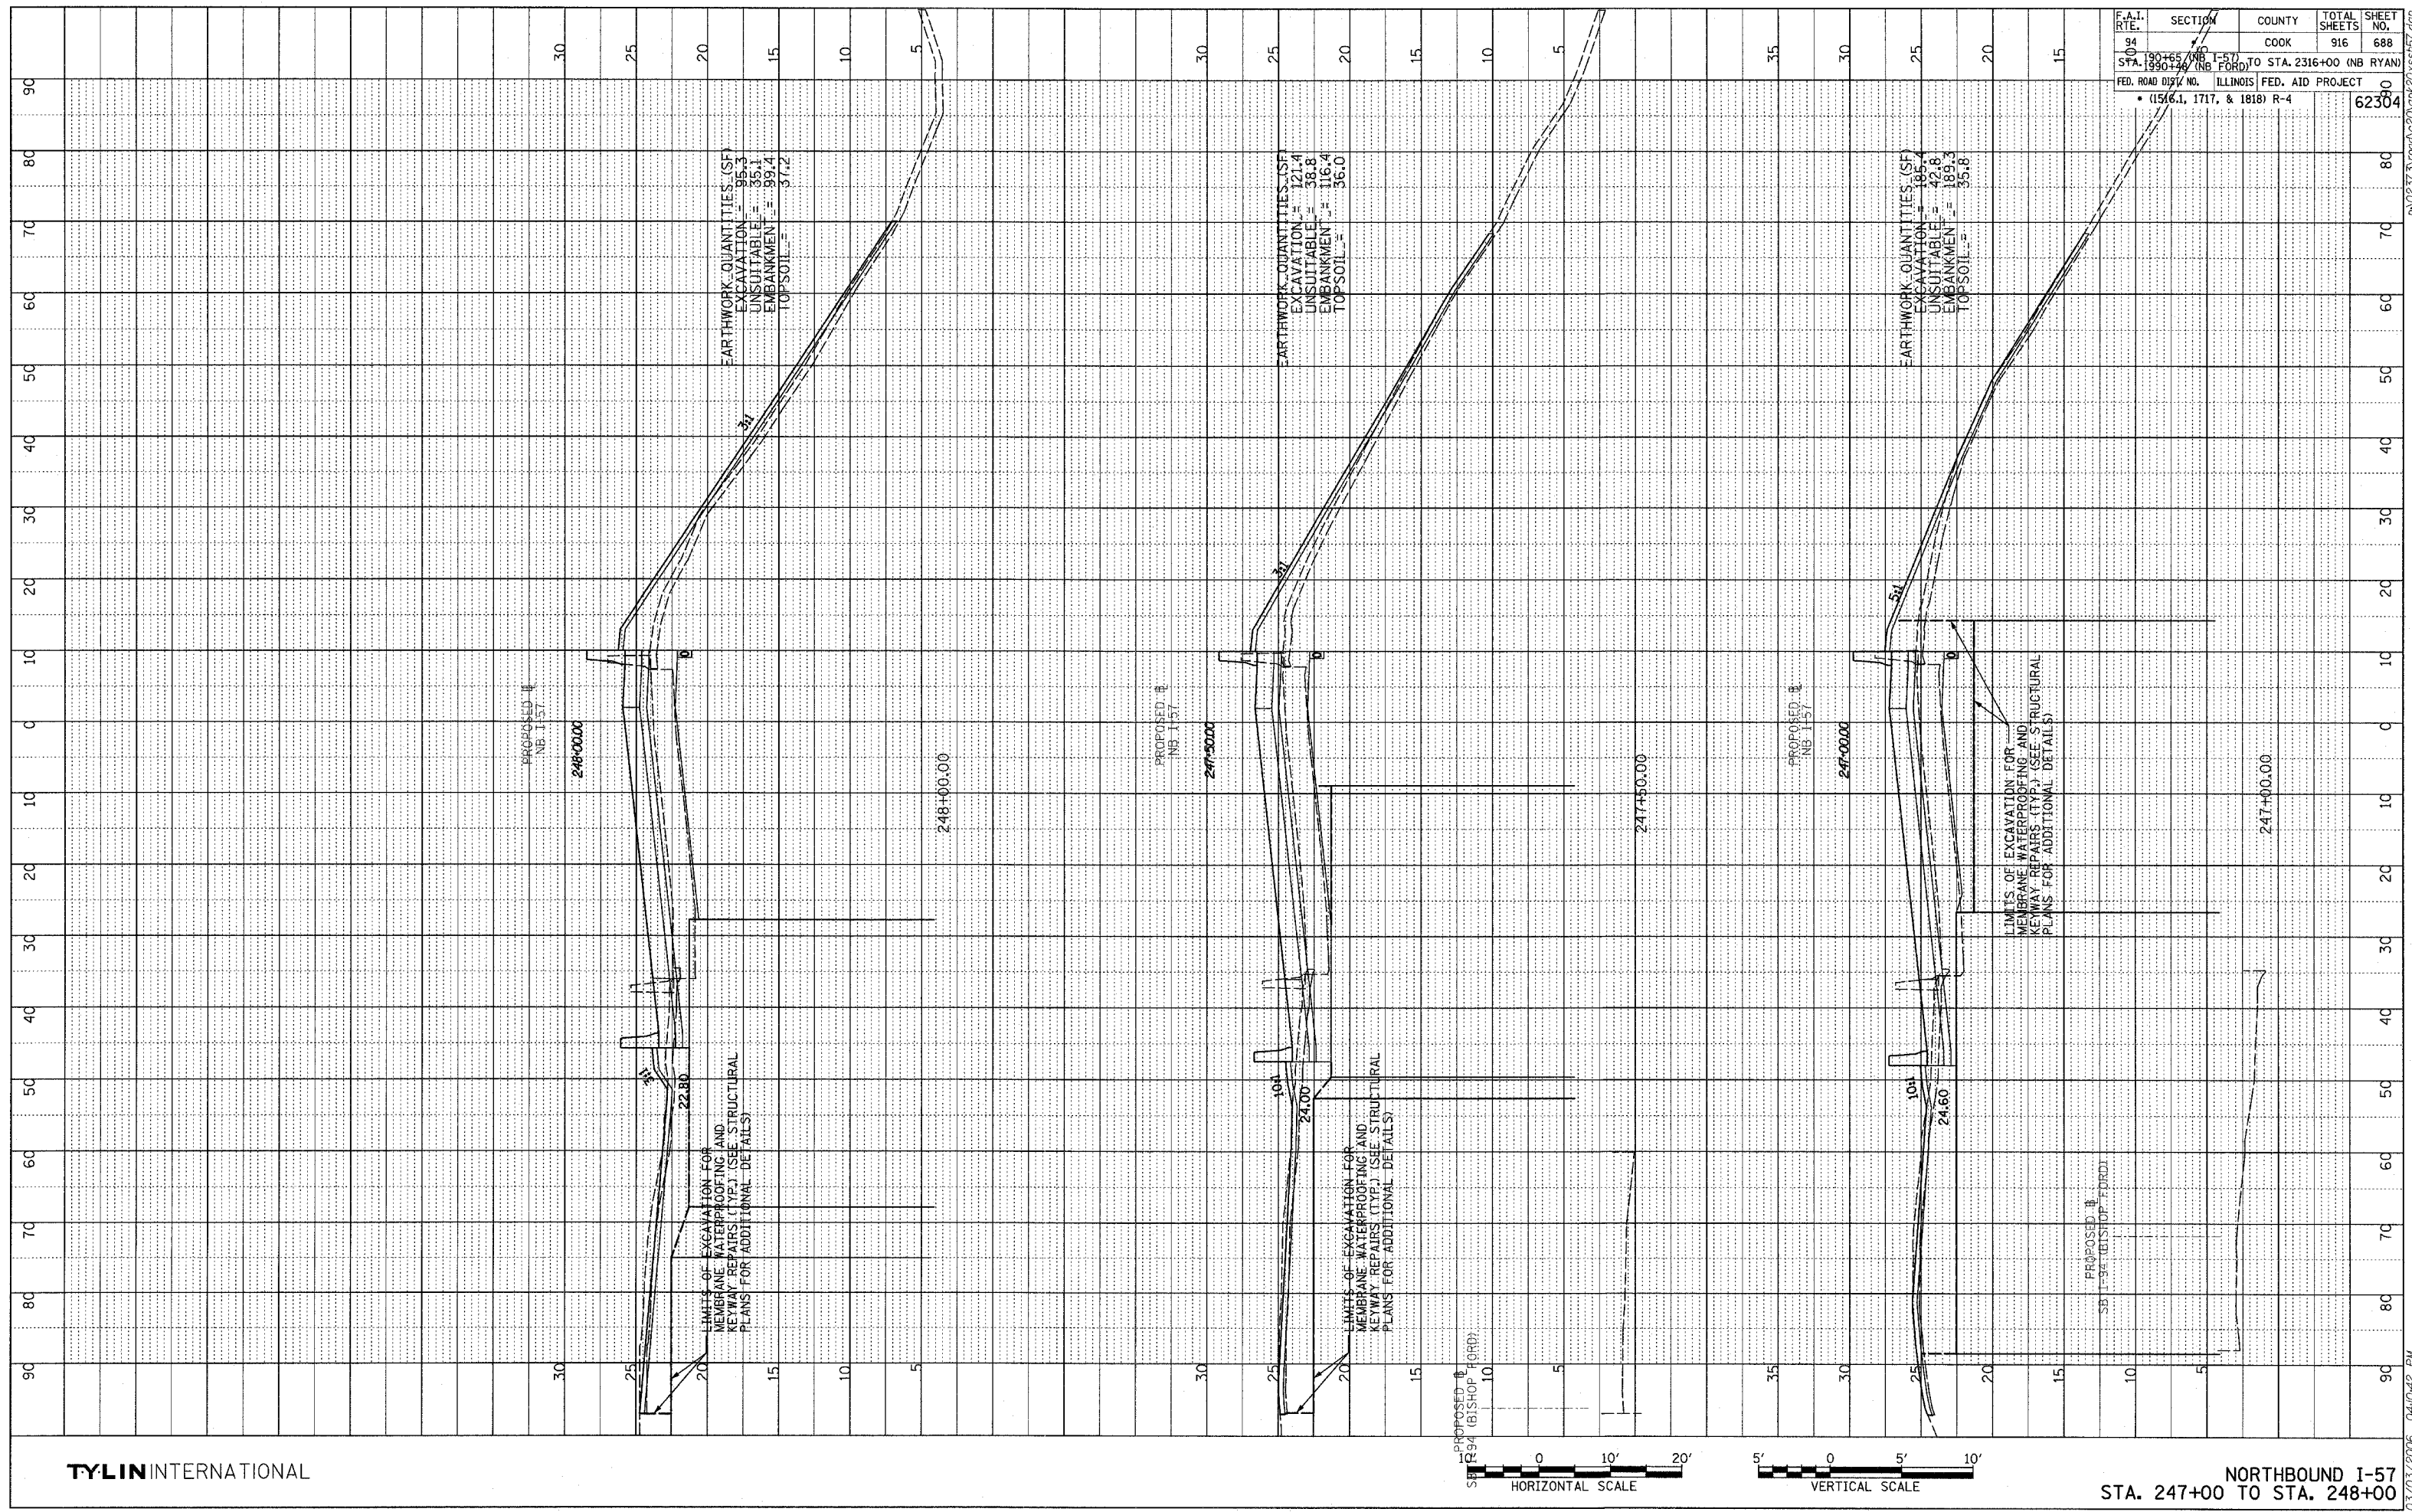


BT	DATE
PROFILE SURVEYED	
GRADES CHECKED	
BLM NOTED	
STRUCTURE NOTATIONS OK'D	
NO.	

F.A.I. RTE.	SECTION	COUNTY	TOTAL SHEETS	SHEET NO.
94	190+55 (NB I-57) TO STA. 2316+00 (NB RYAN)	COOK	916	688
FED. ROAD DIST. NO. ILLINOIS FED. AID PROJECT				
• (1516.1, 1717, & 1818) R-4				

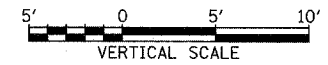

TYLIN INTERNATIONAL

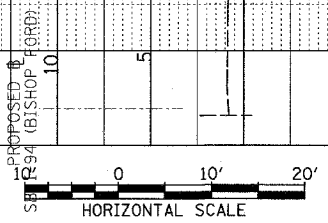

NORTHBOUND I-57
STA. 247+00 TO STA. 248+00

03/03/2006 04:10:42 PM