


DATE	BY
SURVEYED	CHECKED
GRADES	NOTED
STRUCTURE	NOTATIONS
NO.	CHG.



SECTION	COUNTY	TOTAL SHEETS	SHEET NO.
COOK	ILLINOIS	916	713
FED. ROAD DIST. NO. (1516.1, 1717, & 1818) R-4		ILLINOIS FED. AID PROJECT	
12" SEWER		62384	

TYLIN INTERNATIONAL

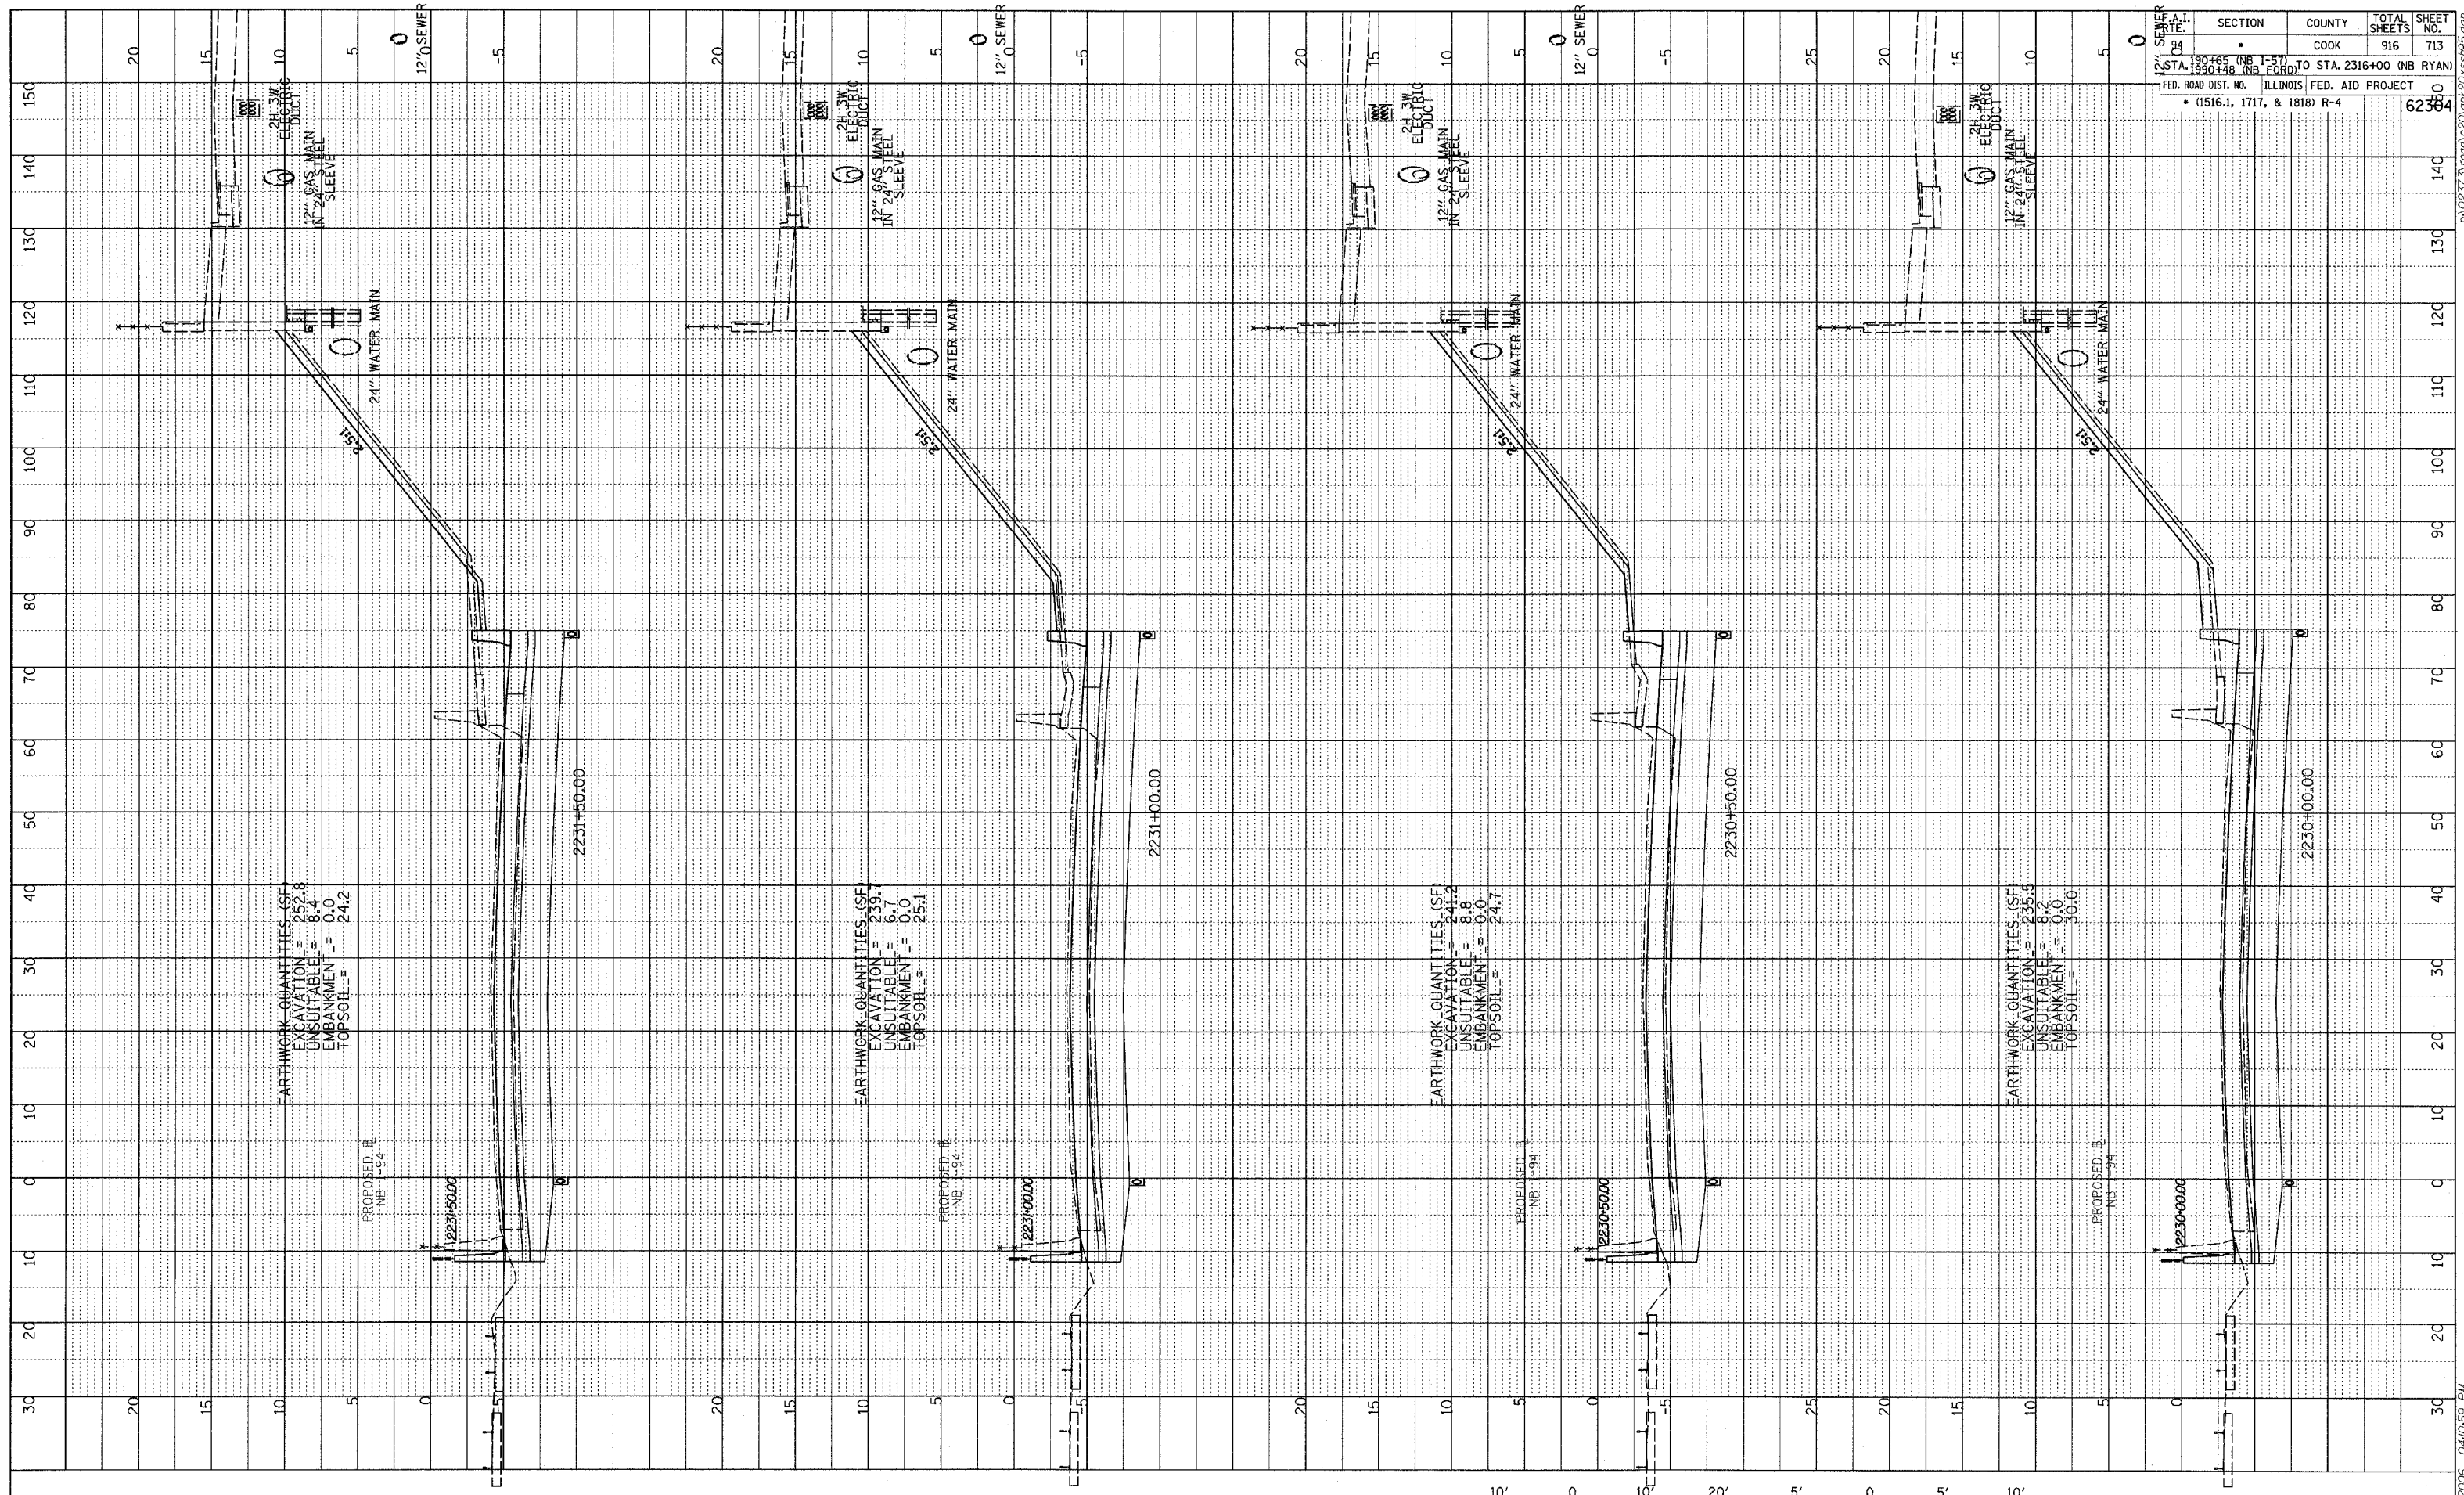

NORTHBOUND I-94 (DAN RYAN EXPWY)  
STA. 2230+00 TO STA. 2231+50

03/03/2006 04:05:59 PM