



PROFILE SURVEYED BY \_\_\_\_\_ DATE \_\_\_\_\_  
 PLOTTED BY \_\_\_\_\_  
 GRADES CHECKED BY \_\_\_\_\_  
 NOTE BOOK NO. \_\_\_\_\_  
 STRUCTURE NOTATIONS CHRD \_\_\_\_\_

F.A.I. RTE.	SECTION	COUNTY	TOTAL SHEETS	SHEET NO.
94	190+45 (NB I-57) TO STA. 199+48 (NB FORD)	COOK	916	780
	STA. 199+48 (NB FORD) TO STA. 2316+00 (NB RYAN)			
FED. ROAD DIST. NO. ILLINOIS FED. AID PROJECT				62394
• (1516.1, 1717, & 1818) R-4				

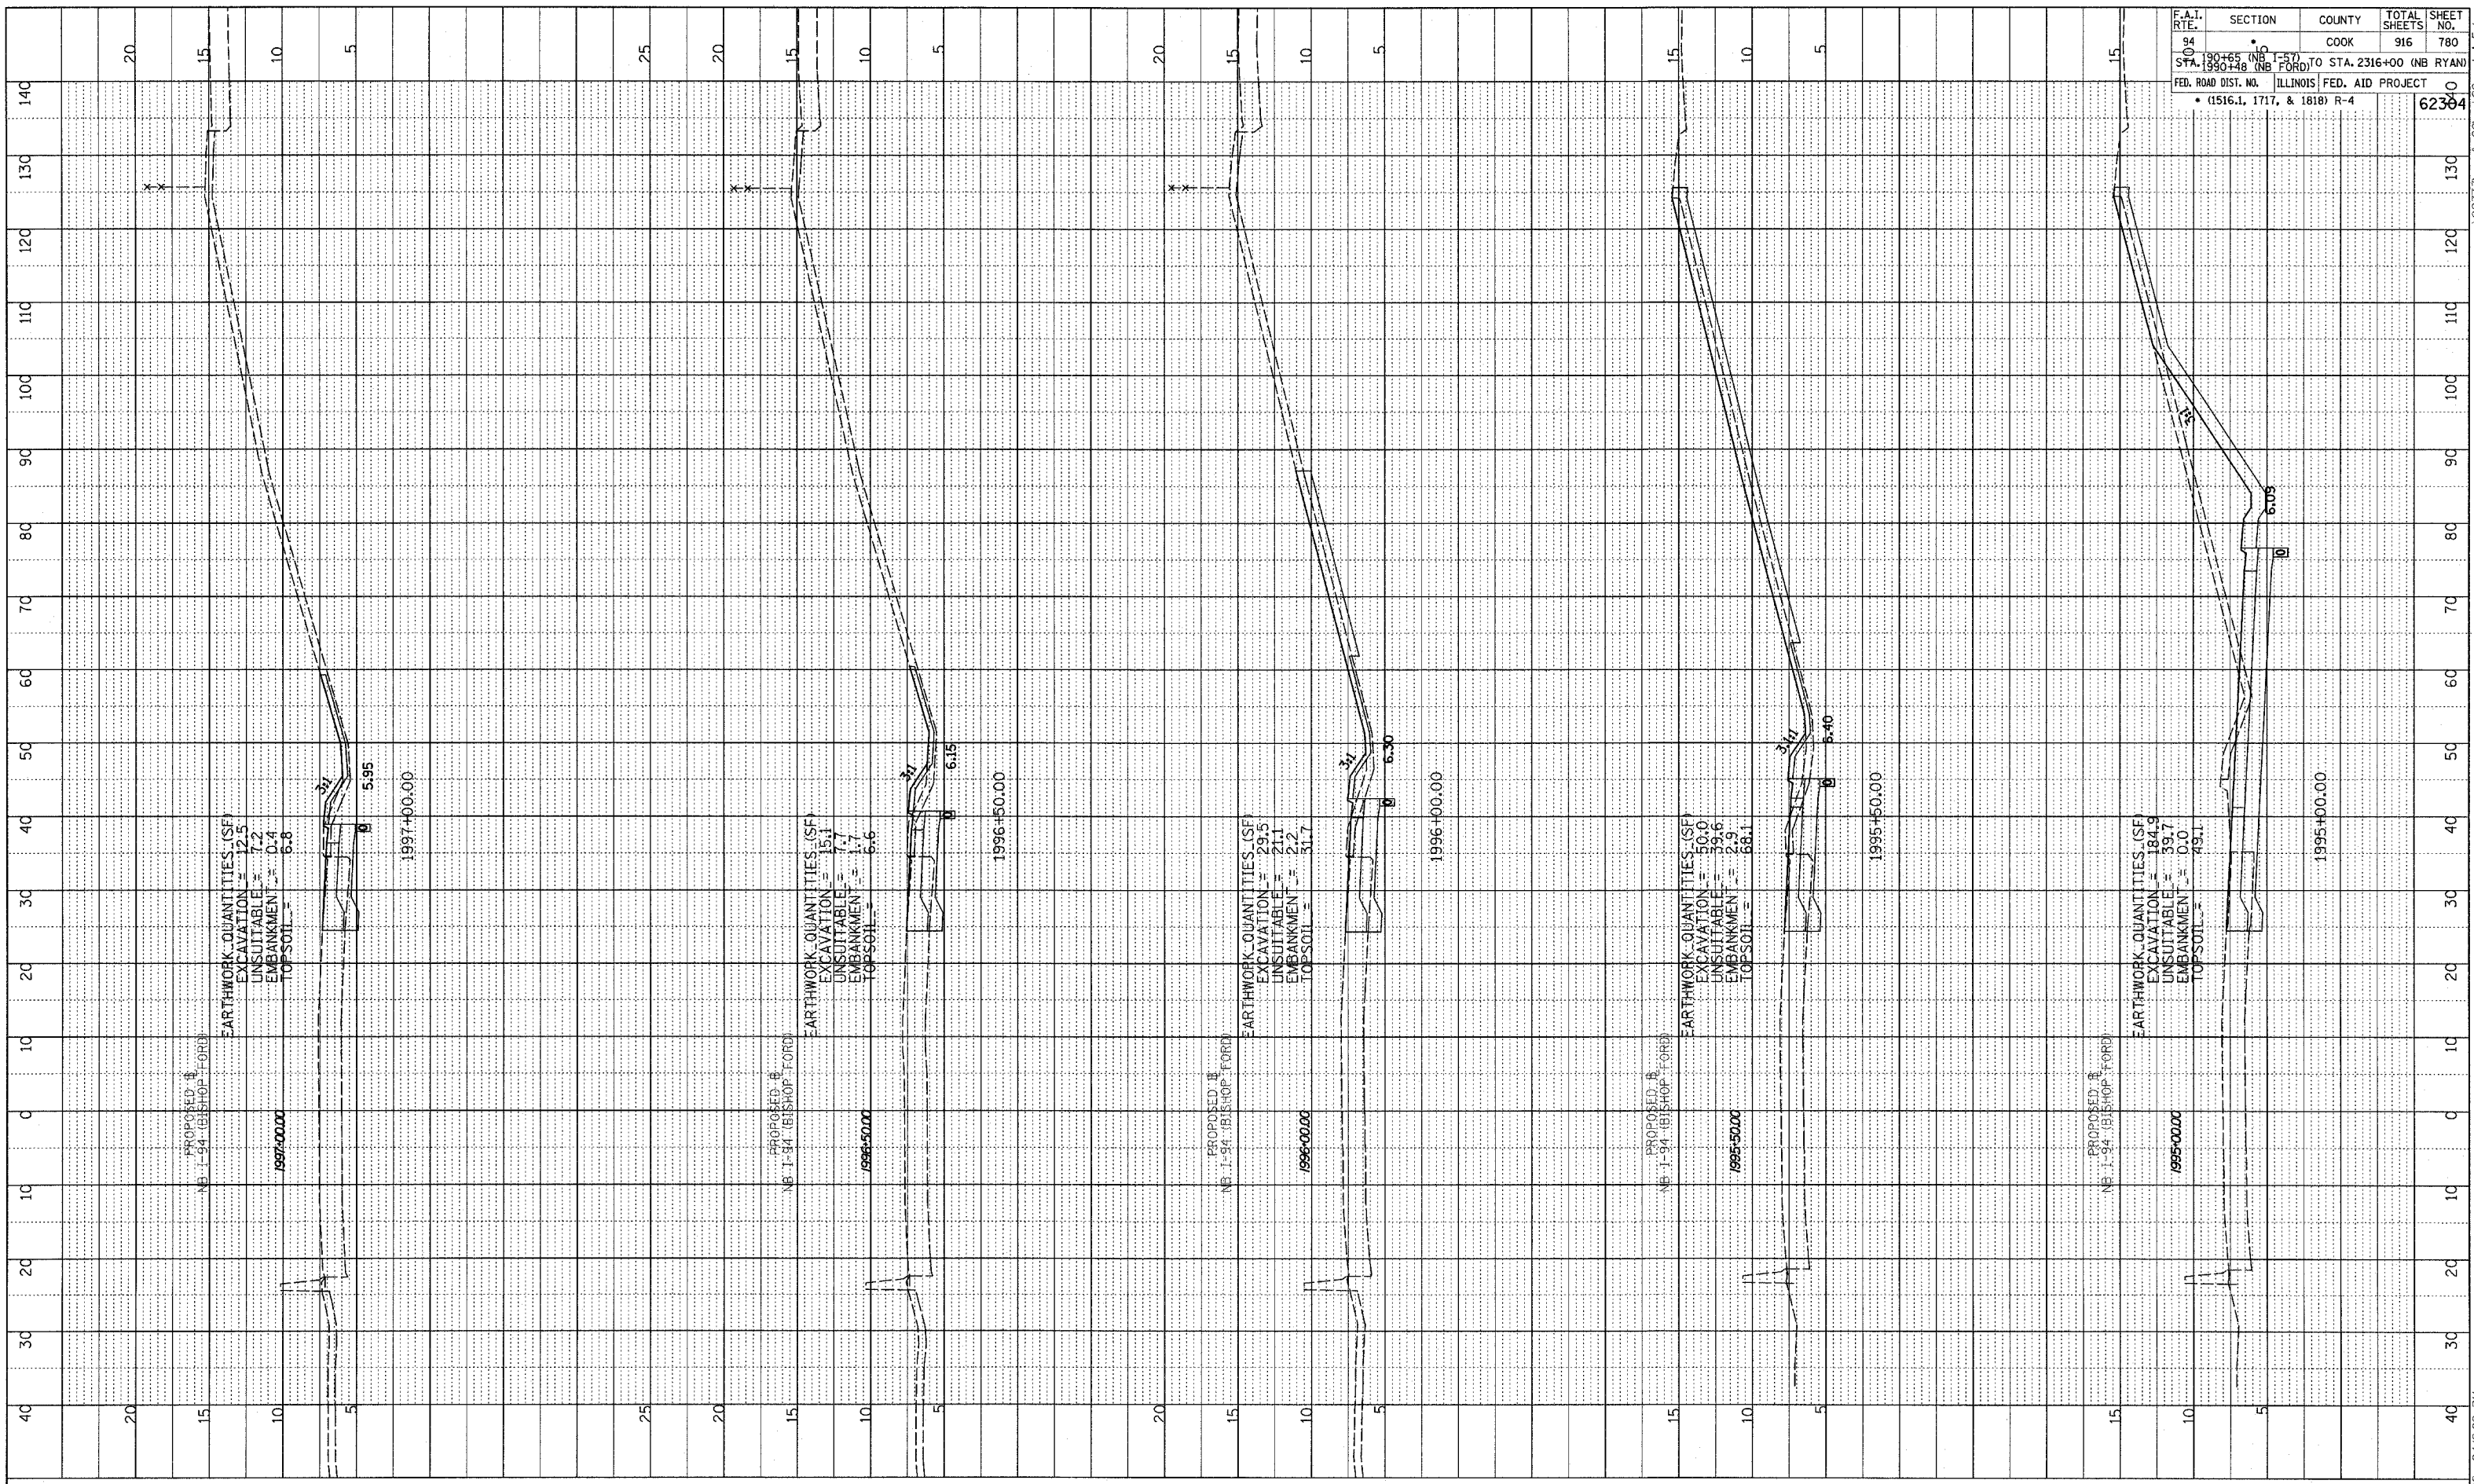

TYLIN INTERNATIONAL

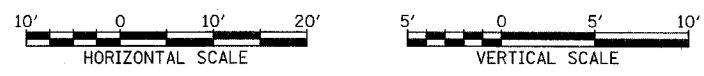

NORTHBOUND I-94 (BISHOP FORD FWY)  
STA. 1995+00 TO STA. 1996+50

03/03/2006 04:19:06 PM