


CONTRACT 62593

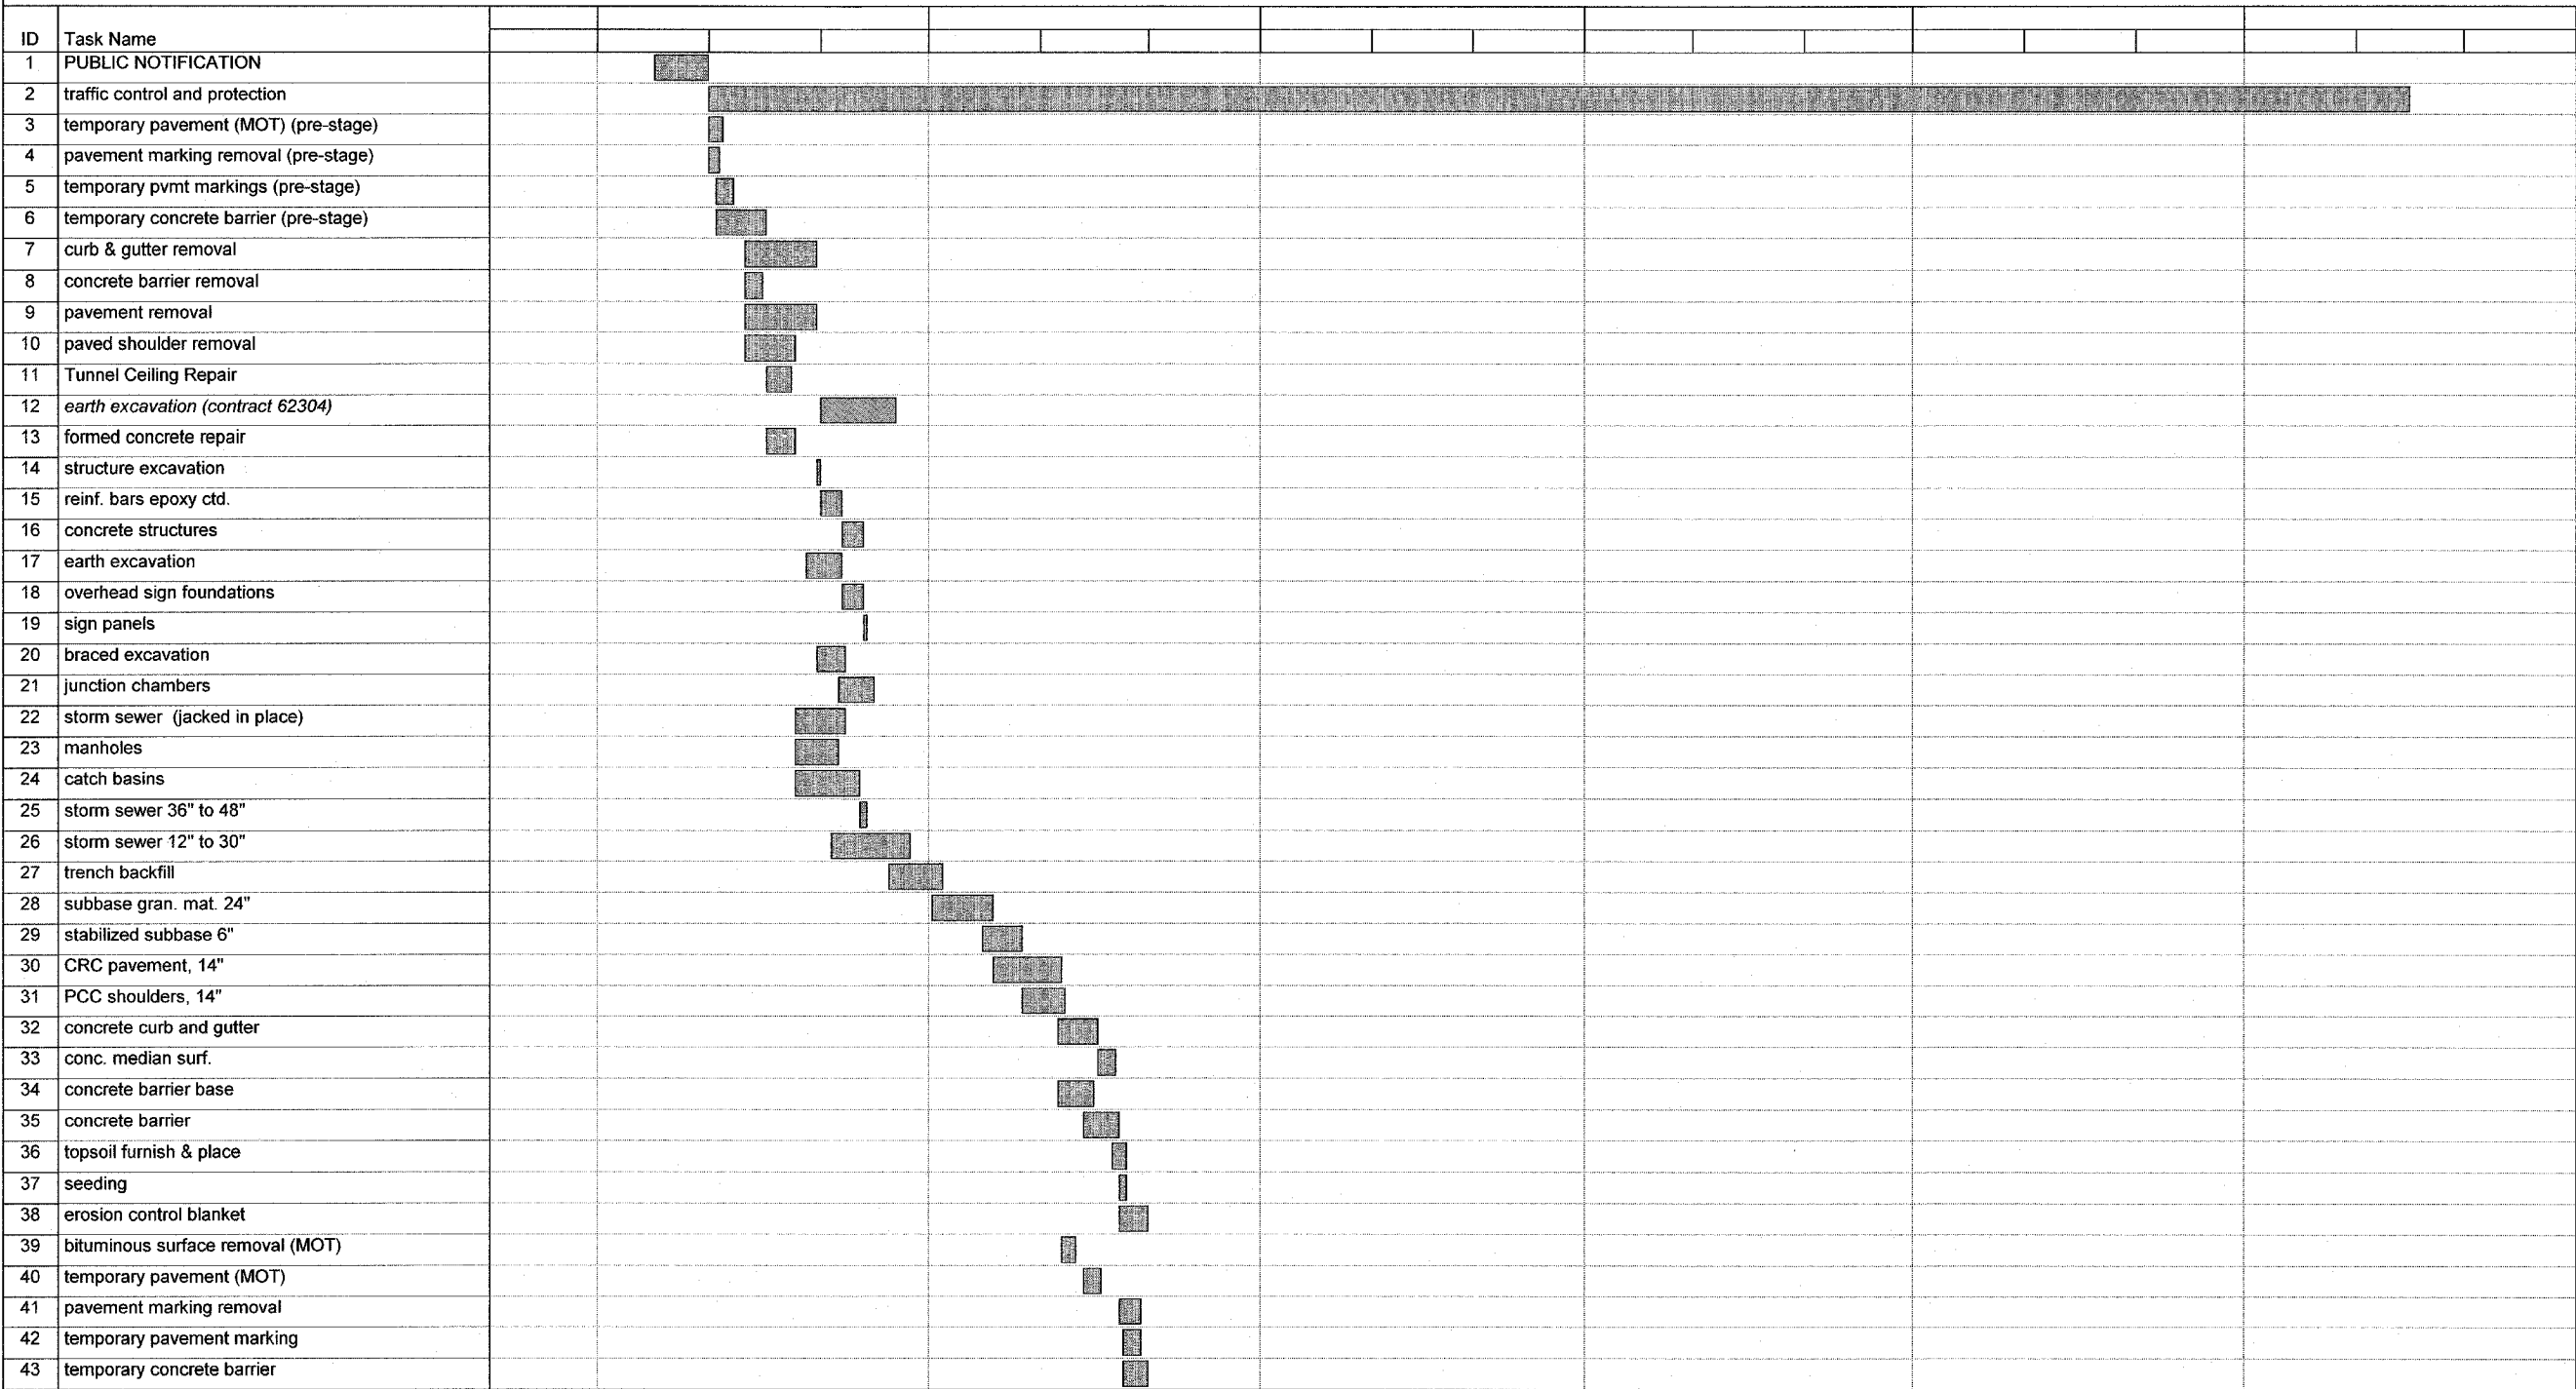

Suggested Sequence of Work
Date: Sat 2/25/06

Task		Milestone		Rolled Up Task		Rolled Up Progress		External Tasks		Group By Summary	
Progress		Summary		Rolled Up Milestone		Split		Project Summary			

TYLIN INTERNATIONAL

REVISIONS	
NAME	DATE

ILLINOIS DEPARTMENT OF TRANSPORTATION
F.A.I. 94 (DAN RYAN EXPRESSWAY)

SUGGESTED SEQUENCE OF WORK
STAGE 1

SCALE: NONE
DATE: MARCH 1, 2006

DRAWN BY: JJS
CHECKED BY: TGB