



BARRIER WALL 79W

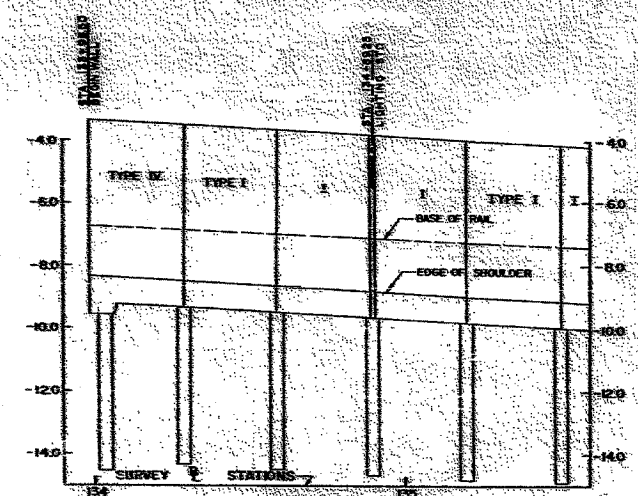

BARRIER WALL 79E

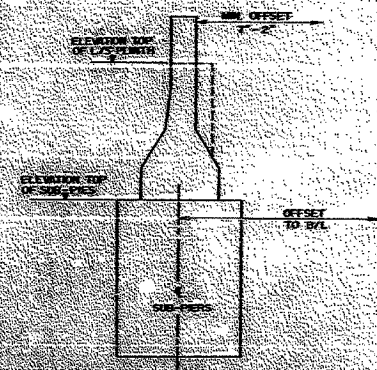

BARRIER WALL CROSS-SECTION LOCATION

NOTES:  
 ALL DIMENSIONS IN THE UNCONCRETE  
 PORTION OF THE BARRIER WALLS OR  
 SHALL BE TO BE SHOWN IN THE FIELD.  
 FOR DETAILS OF EXISTING STD. AND GRADE  
 SEE SHEET S-22

BARRIER WALL 79W


NOTE:  
 ALL WALLS ARE TYPE I UNLESS OTHERWISE NOTED.

BARRIER WALL 79E


NOTE:  
 ALL WALLS ARE TYPE I UNLESS OTHERWISE NOTED.

In Charge: E.A.M.  
 Designed By: A.T.  
 Drawn By: C.B.  
 Checked By: C.B.  
 Approved By: H.T.B.

APPROVED FOR RECORDING PLAN  
 BY: J.S. (Signature)  
 ENGINEER OF RECORDING PLAN  
 J.S. (Signature)

CITY OF CHICAGO  
 DEPARTMENT OF PUBLIC WORKS  
 BUREAU OF ENGINEERING  
**DAN RYAN RAPID TRANSIT**  
 MEDIAN PREPARATION & FENCING  
 CONTRACT DR-8  
 BARRIER WALL PLAN & PROFILES  
 STA. 133+98.50 TO STA. 135+60  
 HORIZ 1" = 20' 79E & 79W  
 SCALE: VERT 1" = 2' APRIL, 1968  
 SHEET NO. 5 OF 21 SHEETS

REVISIONS	
NAME	DATE

ILLINOIS DEPARTMENT OF TRANSPORTATION  
 F.A.I. 94 (DAN RYAN EXPRESSWAY)  
 EXISTING CONCRETE BARRIER AT  
 CTA STATIONS:  
 79TH STREET (1 OF 2)  
 SCALE: NONE DRAWN BY: JJS  
 DATE: MARCH 1, 2006 CHECKED BY: TGB

**FOR INFORMATION ONLY**