

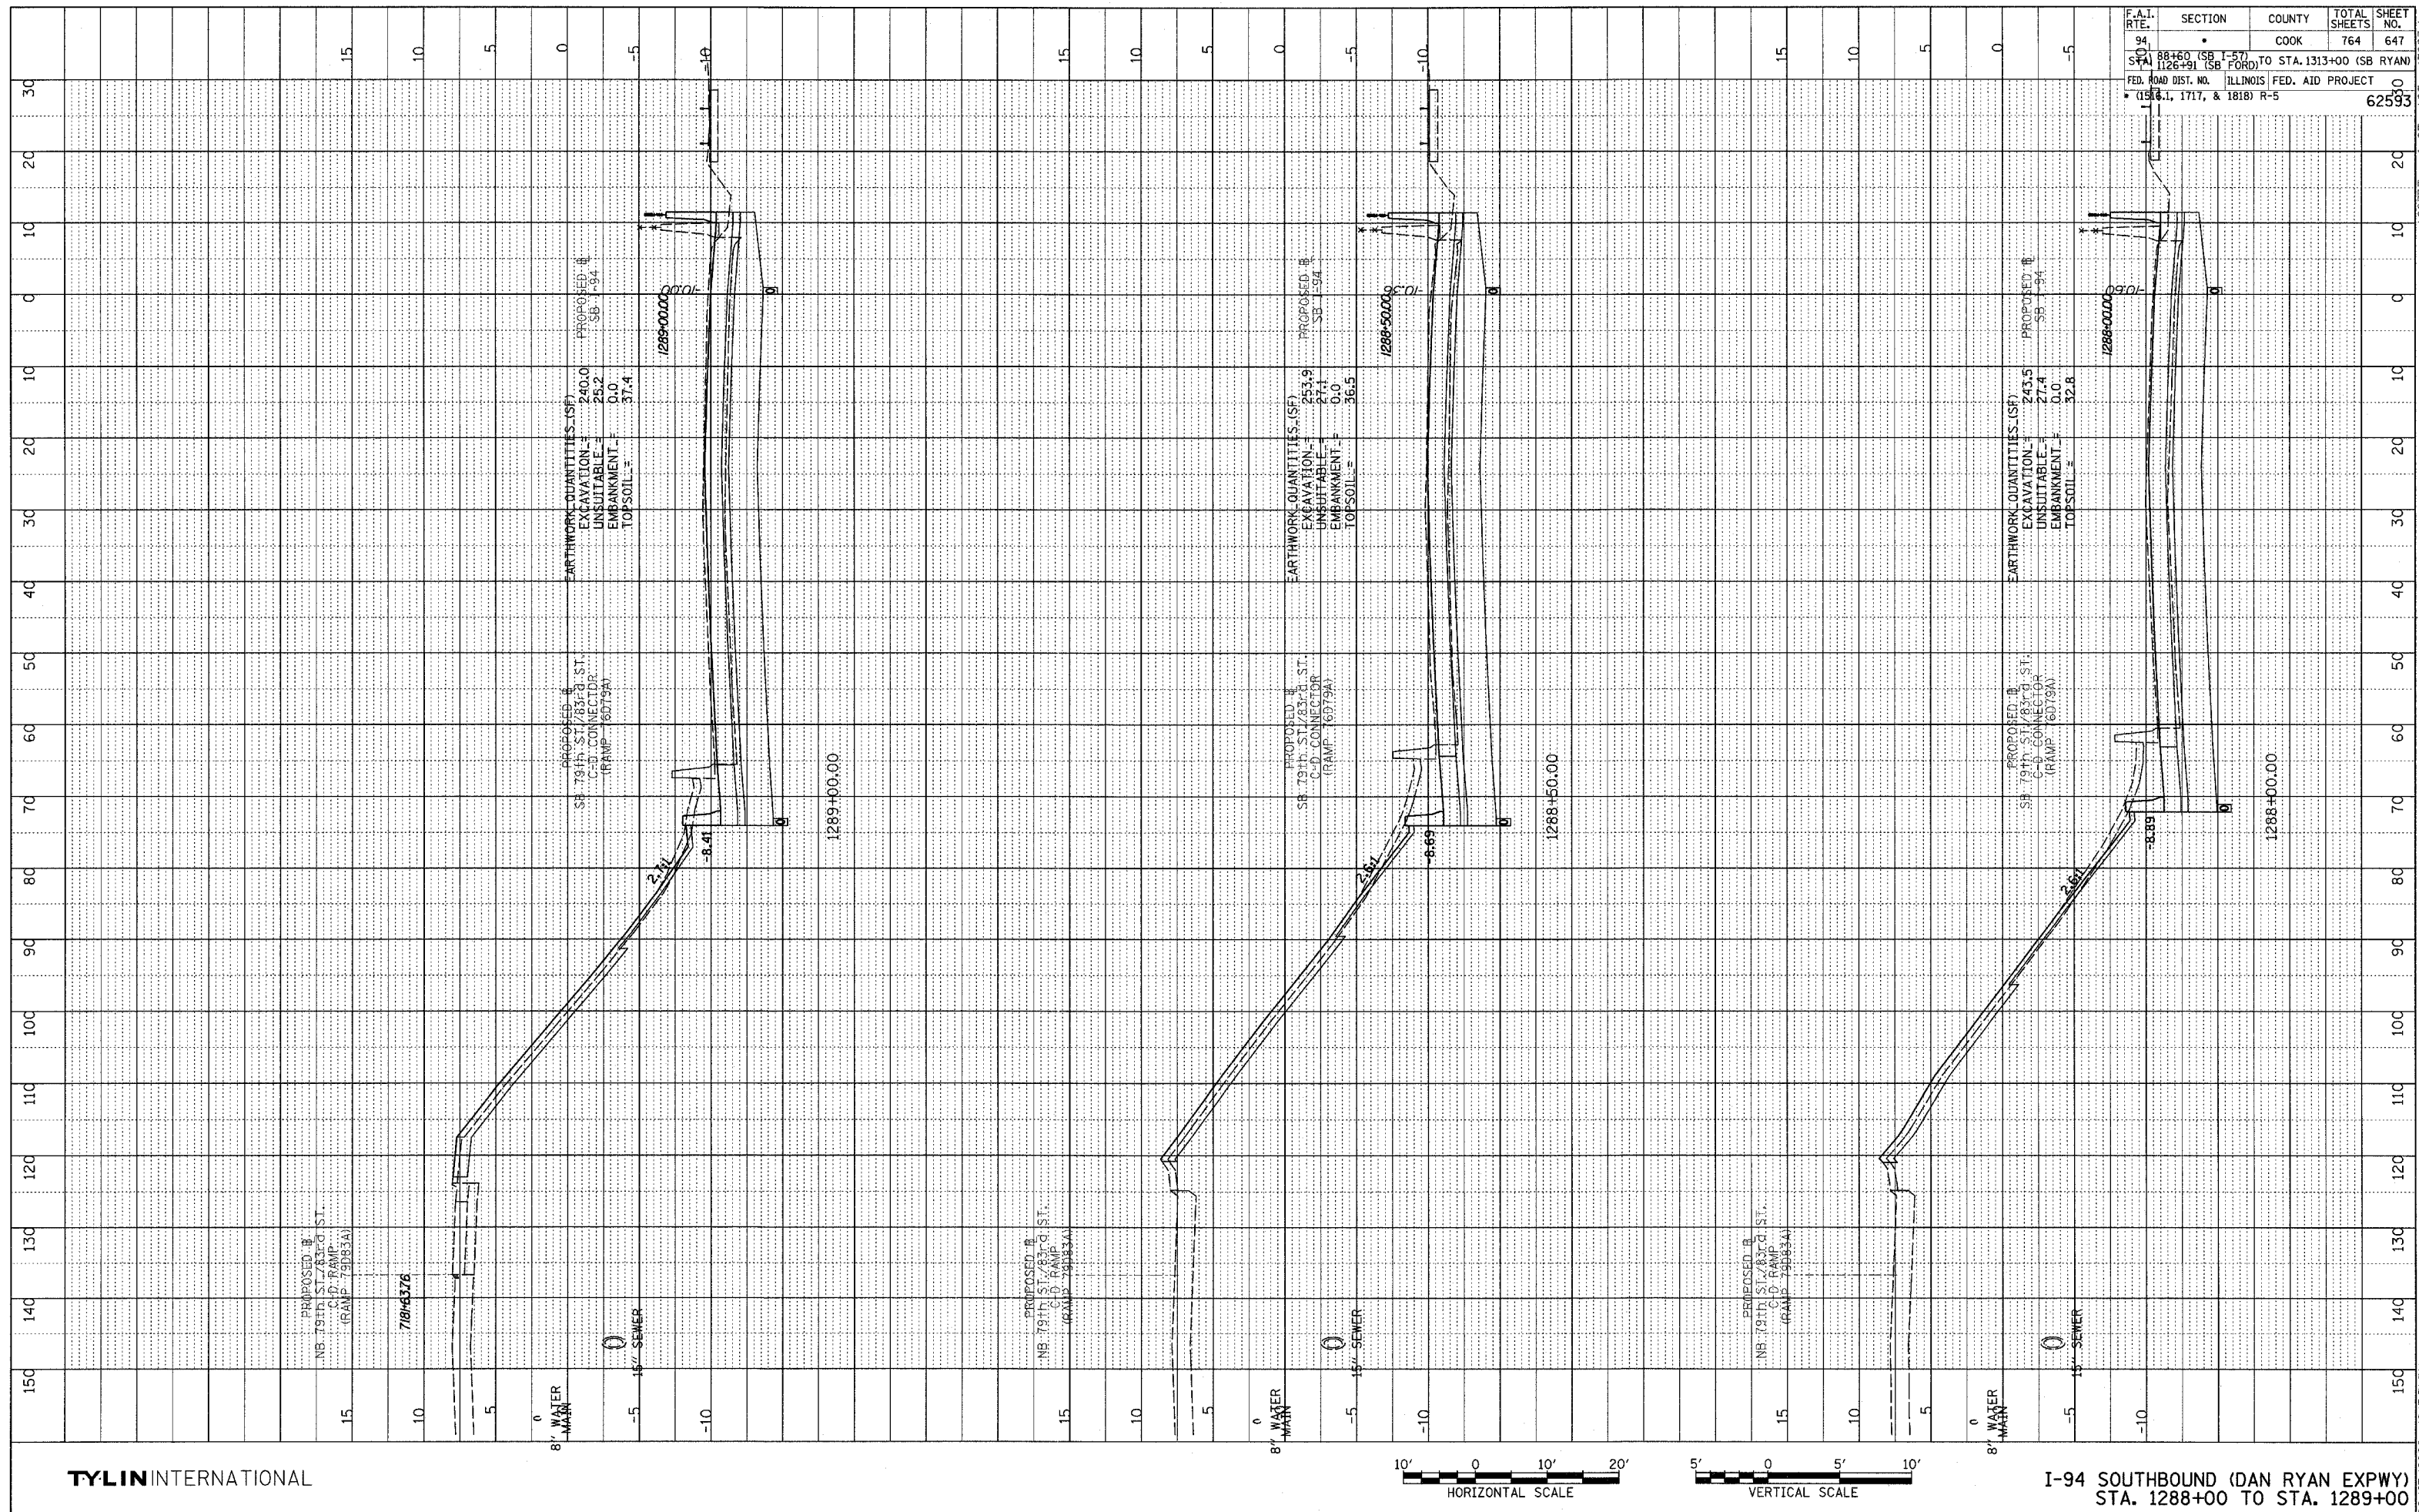


PROFILE SURVEYED _____
 PLOTTED _____
 CHECKED _____
 DATE _____
 NO. _____
 STRUCTURE NOTATION CHRD

F.A.I. RTE.	SECTION	COUNTY	TOTAL SHEETS	SHEET NO.
94	•	COOK	764	647
STA. 1288+00 (SB FORD)	TO STA. 1313+00 (SB RYAN)			
FED. ROAD DIST. NO. ILLINOIS FED. AID PROJECT				
• (1518.1, 1717, & 1818) R-5				
				62593

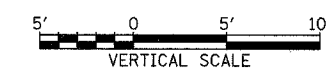

TYLIN INTERNATIONAL

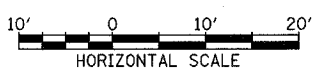

I-94 SOUTHBOUND (DAN RYAN EXPWY)
 STA. 1288+00 TO STA. 1289+00

02/27/2006 12:53:31 PM