


SURVEYED  
PLOTTED  
NOTE BOOK  
AREAS CHECKED

SURVEYED  
PLOTTED  
NOTE BOOK  
AREAS CHECKED

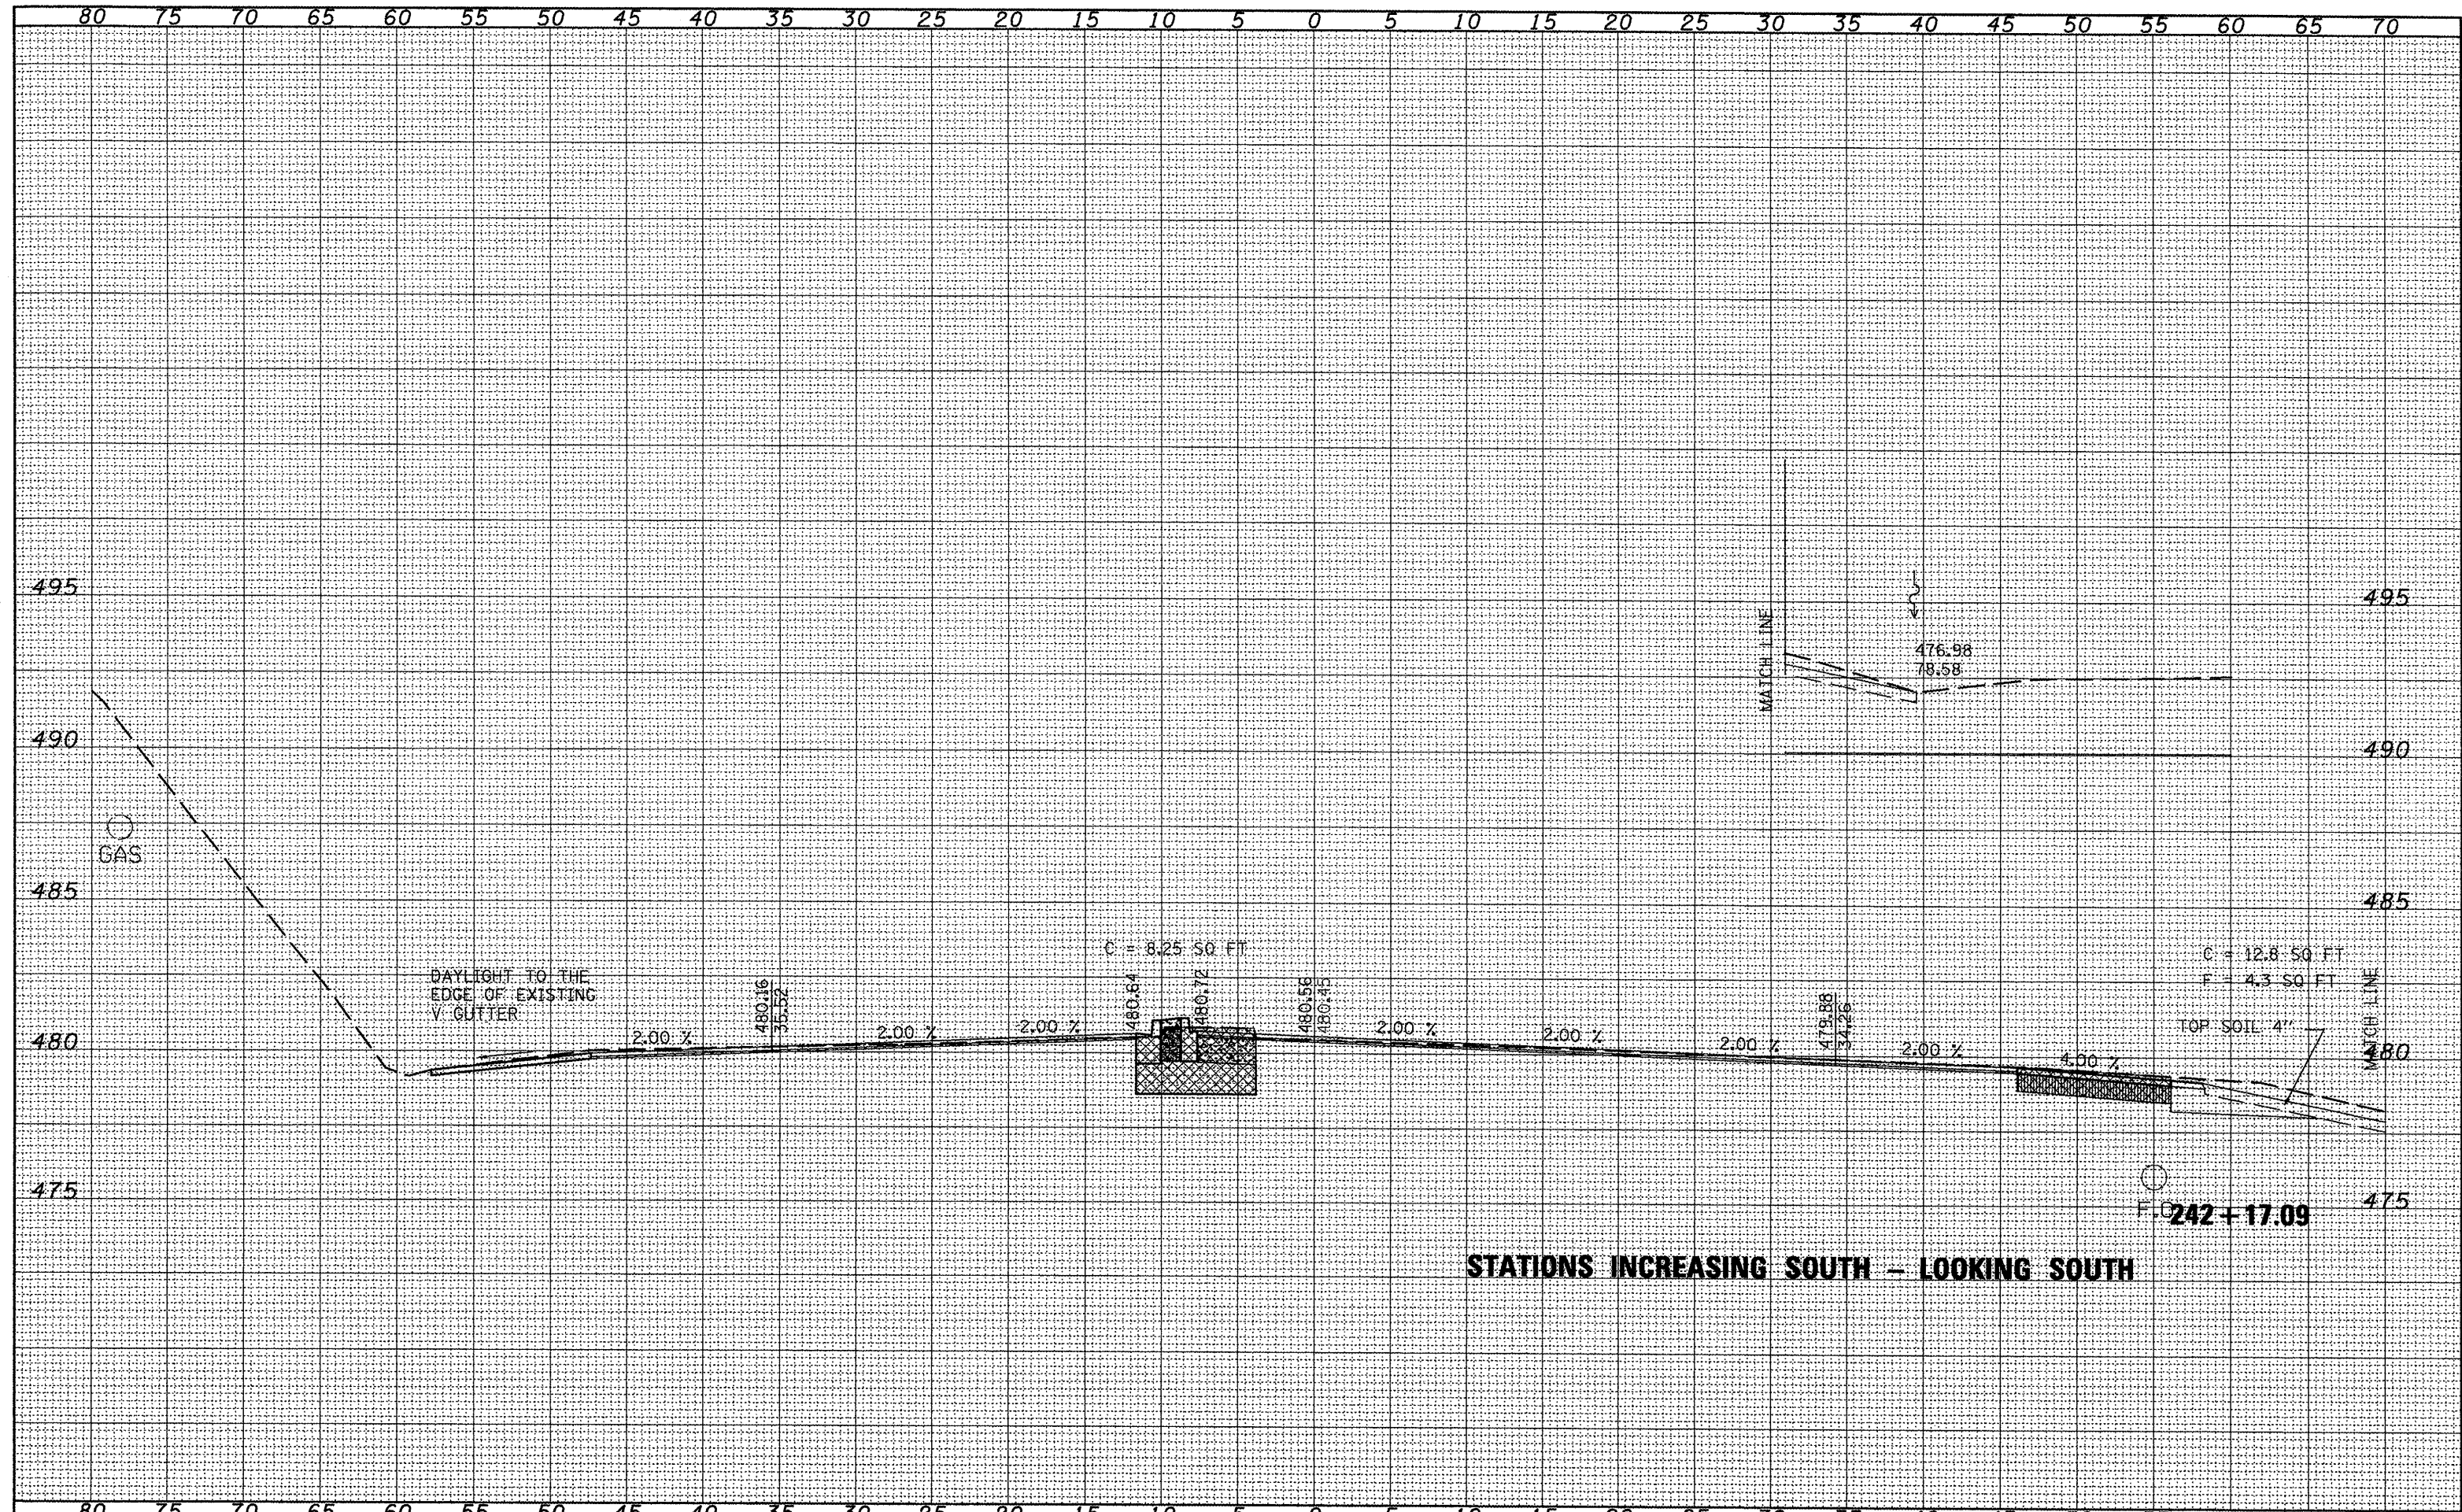

STATIONS INCREASING SOUTH - LOOKING SOUTH

FILE NAME =	USER NAME = labebidism	DESIGNED -	REVISED -	STATE OF ILLINOIS DEPARTMENT OF TRANSPORTATION	CROSS SECTIONS FOR IL 29			F.A.P. RTE.	SECTION	COUNTY	TOTAL SHEETS	SHEET NO.
X-Sec sheet.dgn		DRAWN -	REVISED -		669	(1)RS-9,L-2,N,TS-4	TAZEWELL	102	57			
	PLOT SCALE = 10.0000" / IN.	CHECKED -	REVISED -		SCALE: SHEET NO. OF SHEETS STA. 242+17.09 TO STA. 242+17.09			CONTRACT NO. 68590				
	PLOT DATE = 3/25/2010	DATE -	REVISED -		ILLINOIS FED. AID PROJECT							