


SURVEY PLOTTED
 NOTE BOOK TEMPLATE
 AREAS CHECKED

SURVEY PLOTTED
 NOTE BOOK TEMPLATE
 AREAS CHECKED

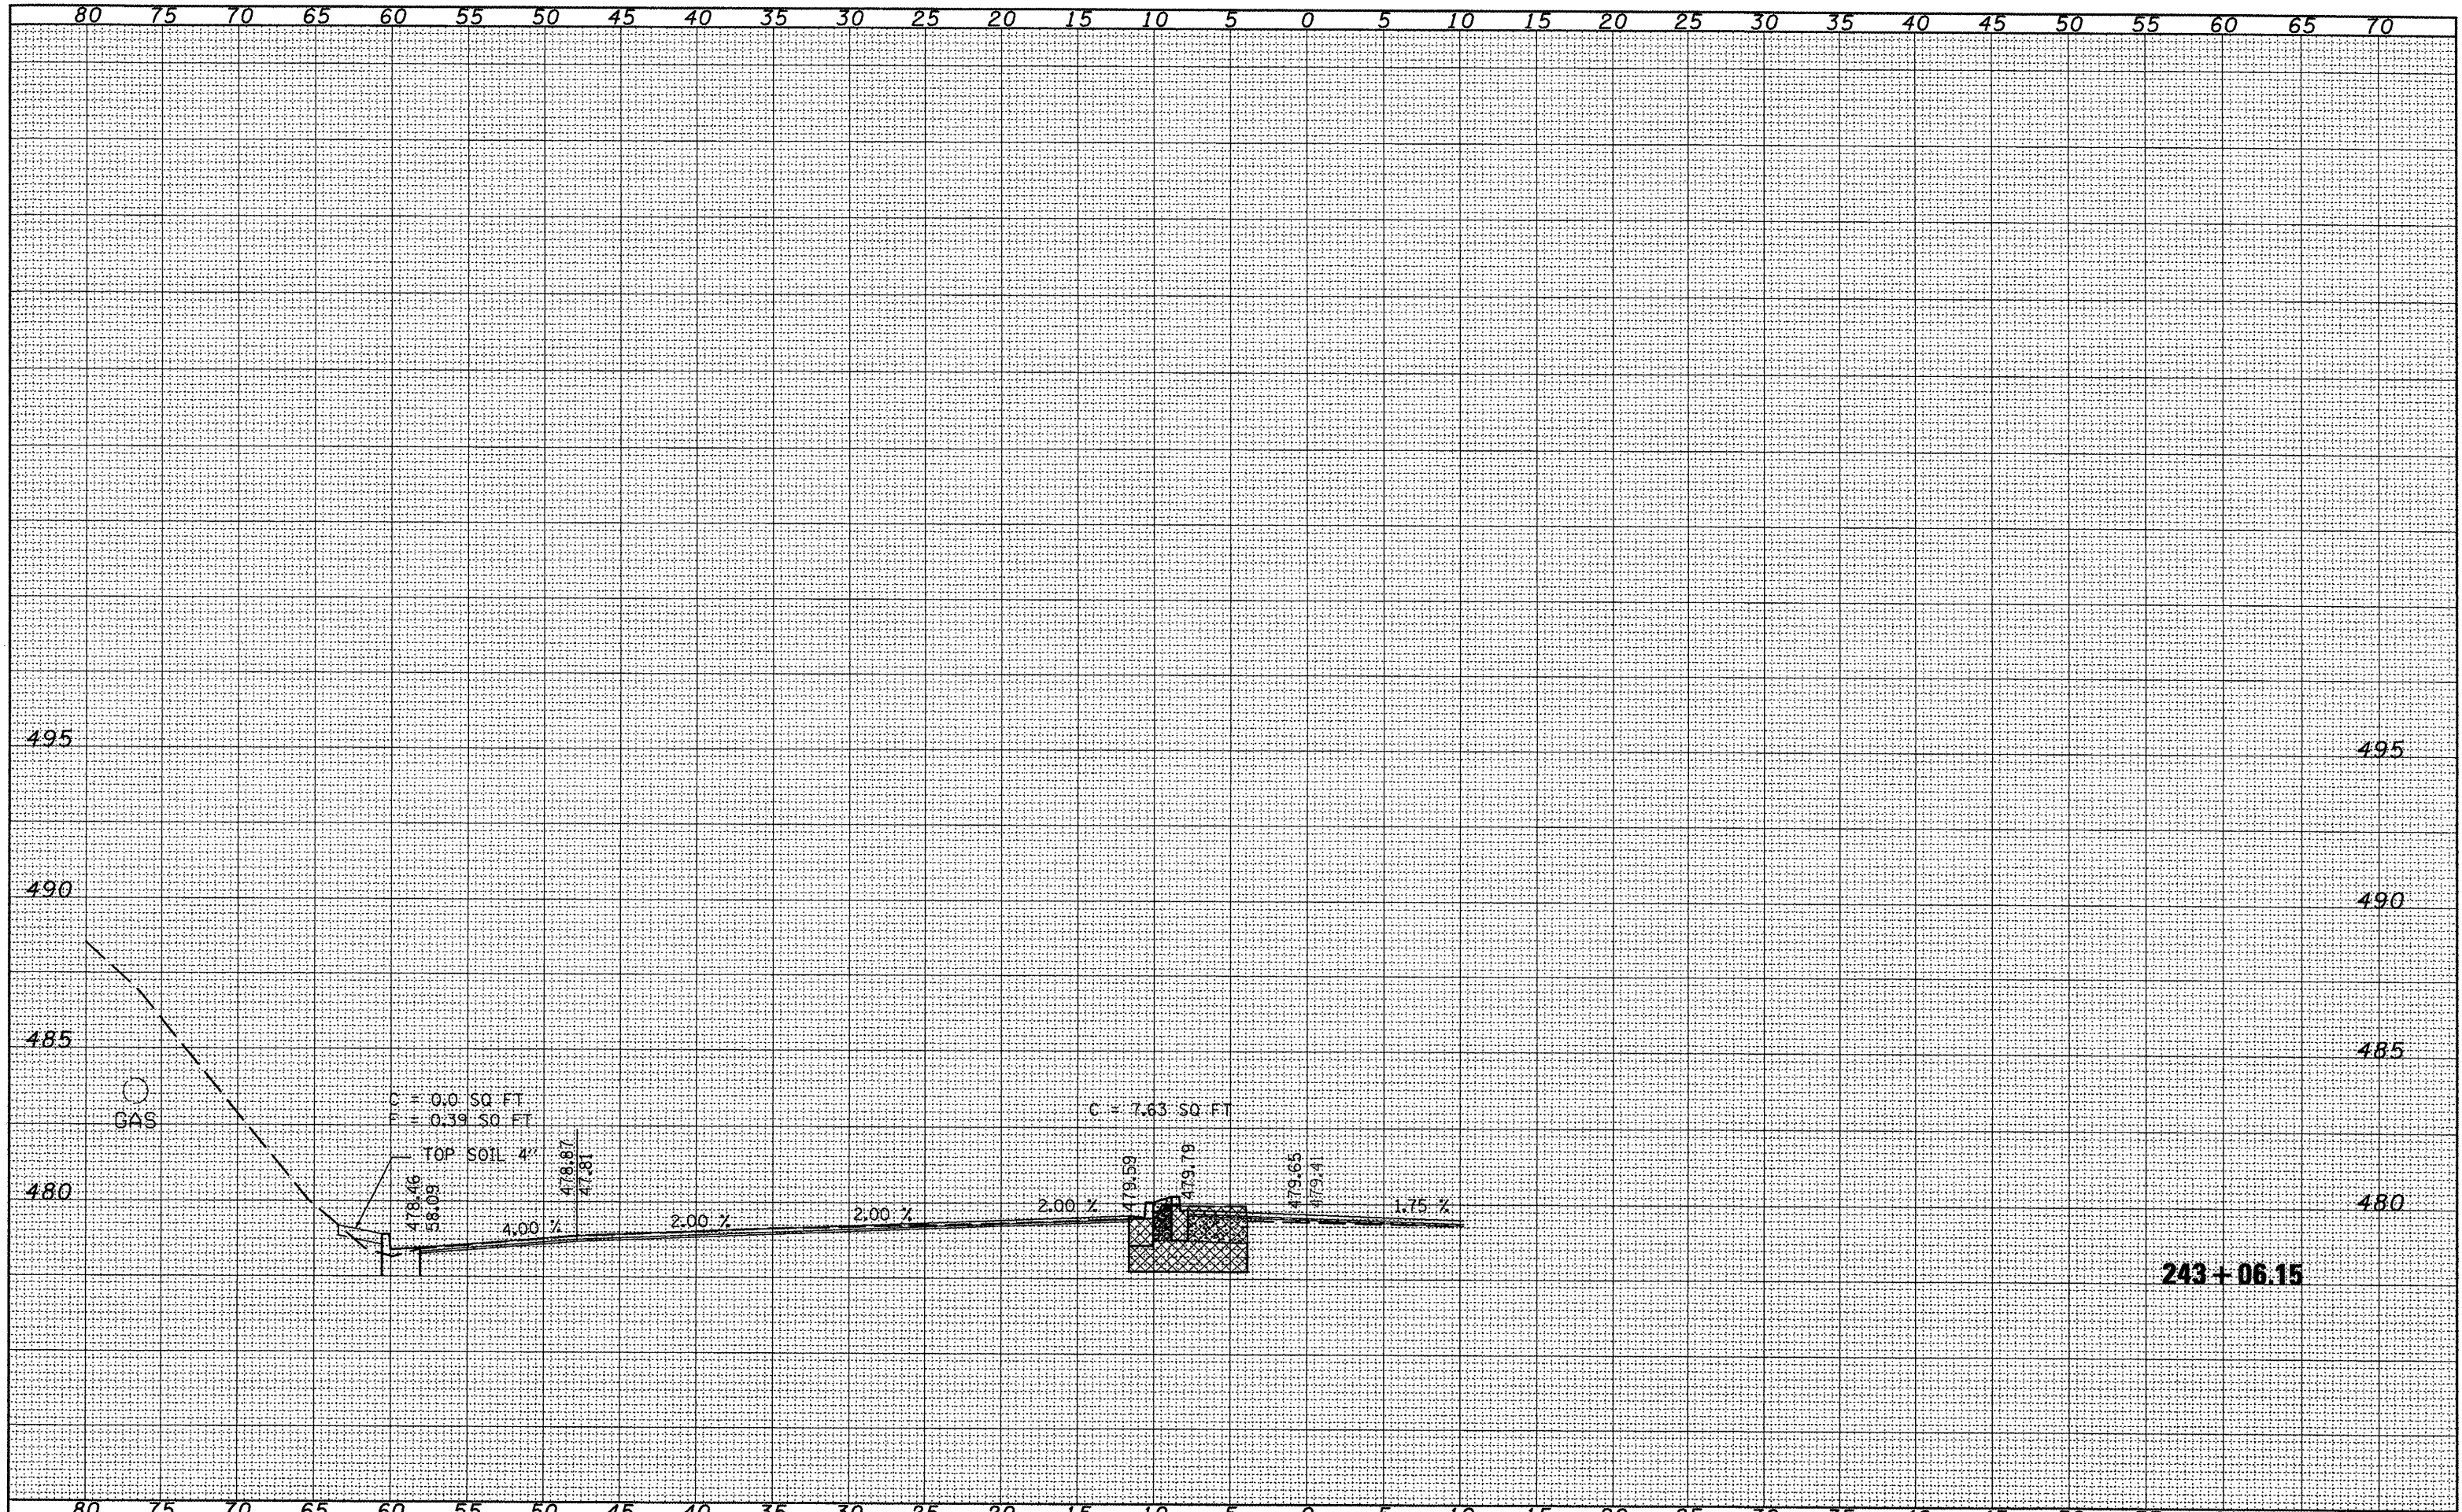

243+06.15

| | | | | | | | | | | | |
|--------------------------------|-------------------------|------------|-----------|---|---|-----------|-----------------------|--------------------------------|--------------------|--|-----------------|
| FILE NAME = X-sec sheet.dgn | USER NAME = labebidisan | DESIGNED - | REVISED - | STATE OF ILLINOIS DEPARTMENT OF TRANSPORTATION | CROSS SECTIONS FOR IL 29 | | F.A.P. RTE. 669 | SECTION (11)RS-9.L-2,N,TS-4 | COUNTY TAZEWELL | TOTAL SHEETS / 21 60 | SHEET NO. 60 |
| | | DRAWN - | REVISED - | | SCALE: | SHEET NO. | OF SHEETS | STA. 243+06.15 | TO STA. 243+06.15 | ILLINOIS FED. AID PROJECT CONTRACT NO. 68590 | |
| | | CHECKED - | REVISED - | | | | | | | | |
| | | DATE - | REVISED - | | | | | | | | |