


SURVEYED  
 PLOTTED  
 NOTE BOOK  
 DATE  
 AREAS CHECKED  
 NO.

SURVEYED  
 PLOTTED  
 NOTE BOOK  
 DATE  
 AREAS CHECKED  
 NO.

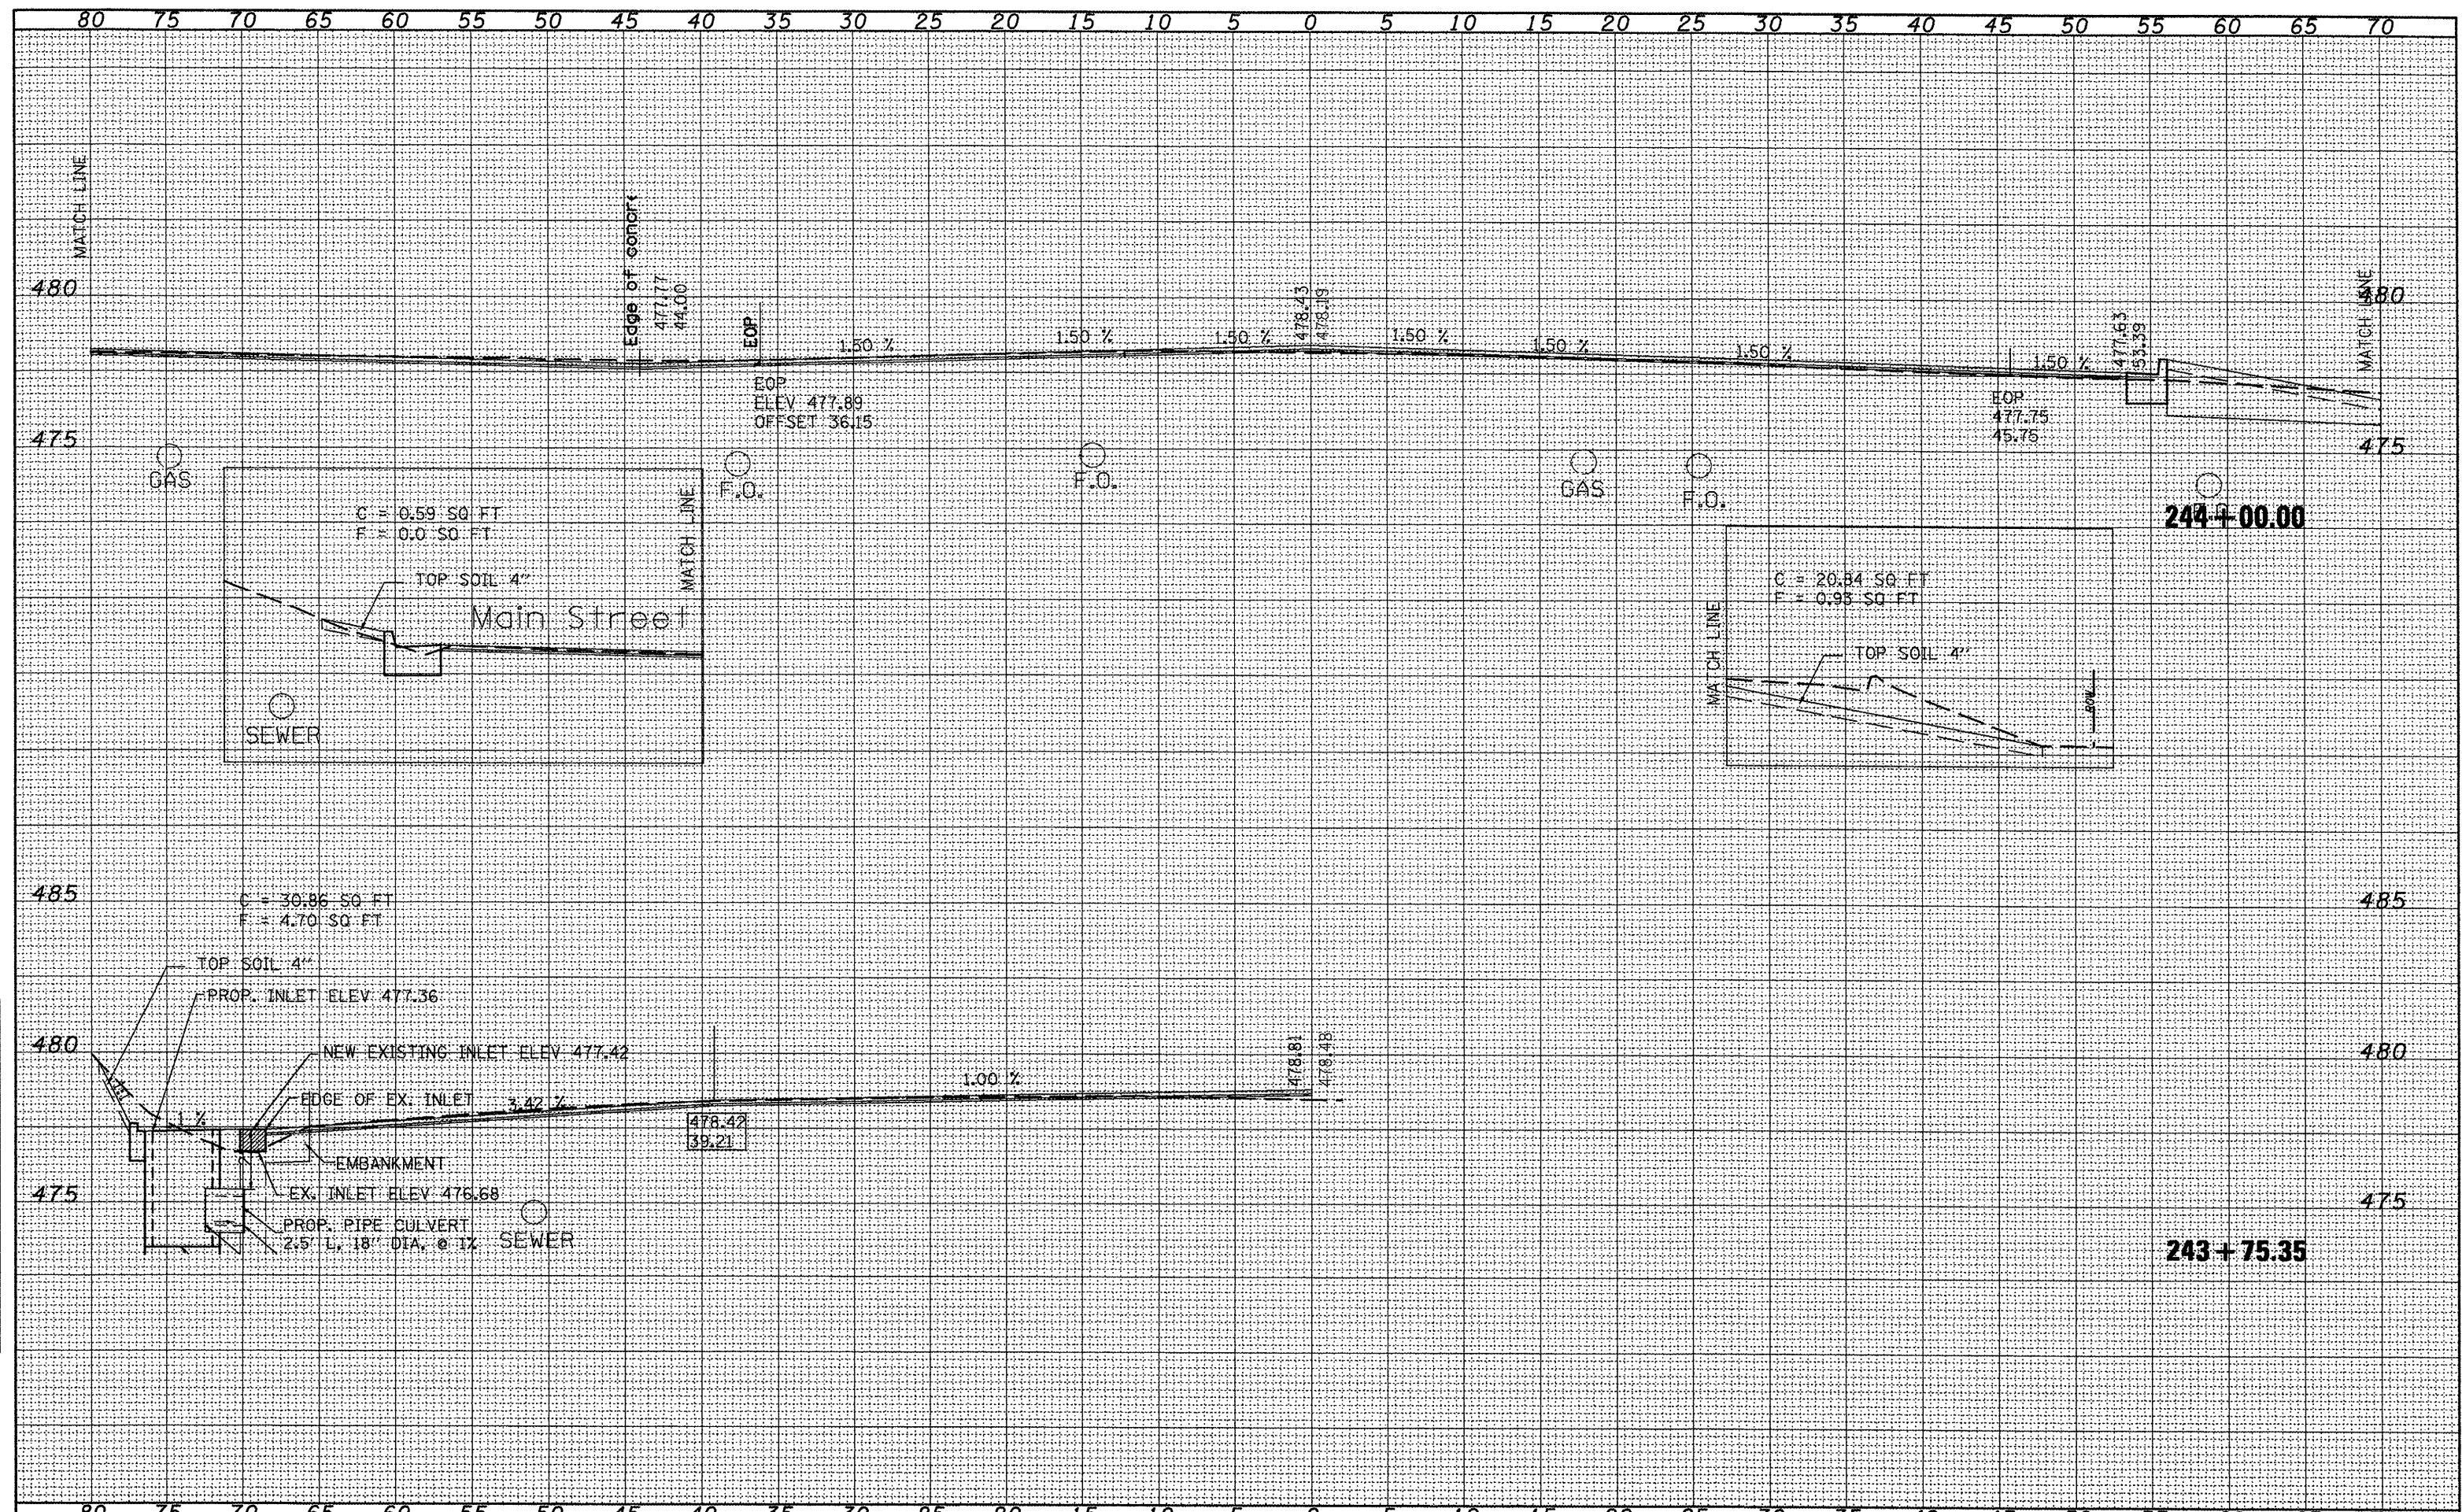

FILE NAME =	USER NAME = lobbisdsm	DESIGNED -	REVISED -	<b>STATE OF ILLINOIS</b> <b>DEPARTMENT OF TRANSPORTATION</b>	<b>CROSS SECTIONS FOR</b> <b>IL 29</b>	F.A.P. RTE.	SECTION	COUNTY	TOTAL SHEETS	SHEET NO.	
X-sec sheet.dgn		DRAWN -	REVISED -			669	(1)RS-9L-2,NTS-4	TAZEWELL	102	62	
		CHECKED -	REVISED -			CONTRACT NO. 68590					
		DATE -	REVISED -			ILLINOIS FED. AID PROJECT					
				SCALE:		SHEET NO. OF SHEETS		STA. 243+75.35 TO STA. 244+00.00			