


SURVEY SURVEYED PLOTTED  
 NOTE BOOK NO. DATE  
 AREAS CHECKED

SURVEY SURVEYED PLOTTED  
 NOTE BOOK NO. DATE  
 AREAS CHECKED

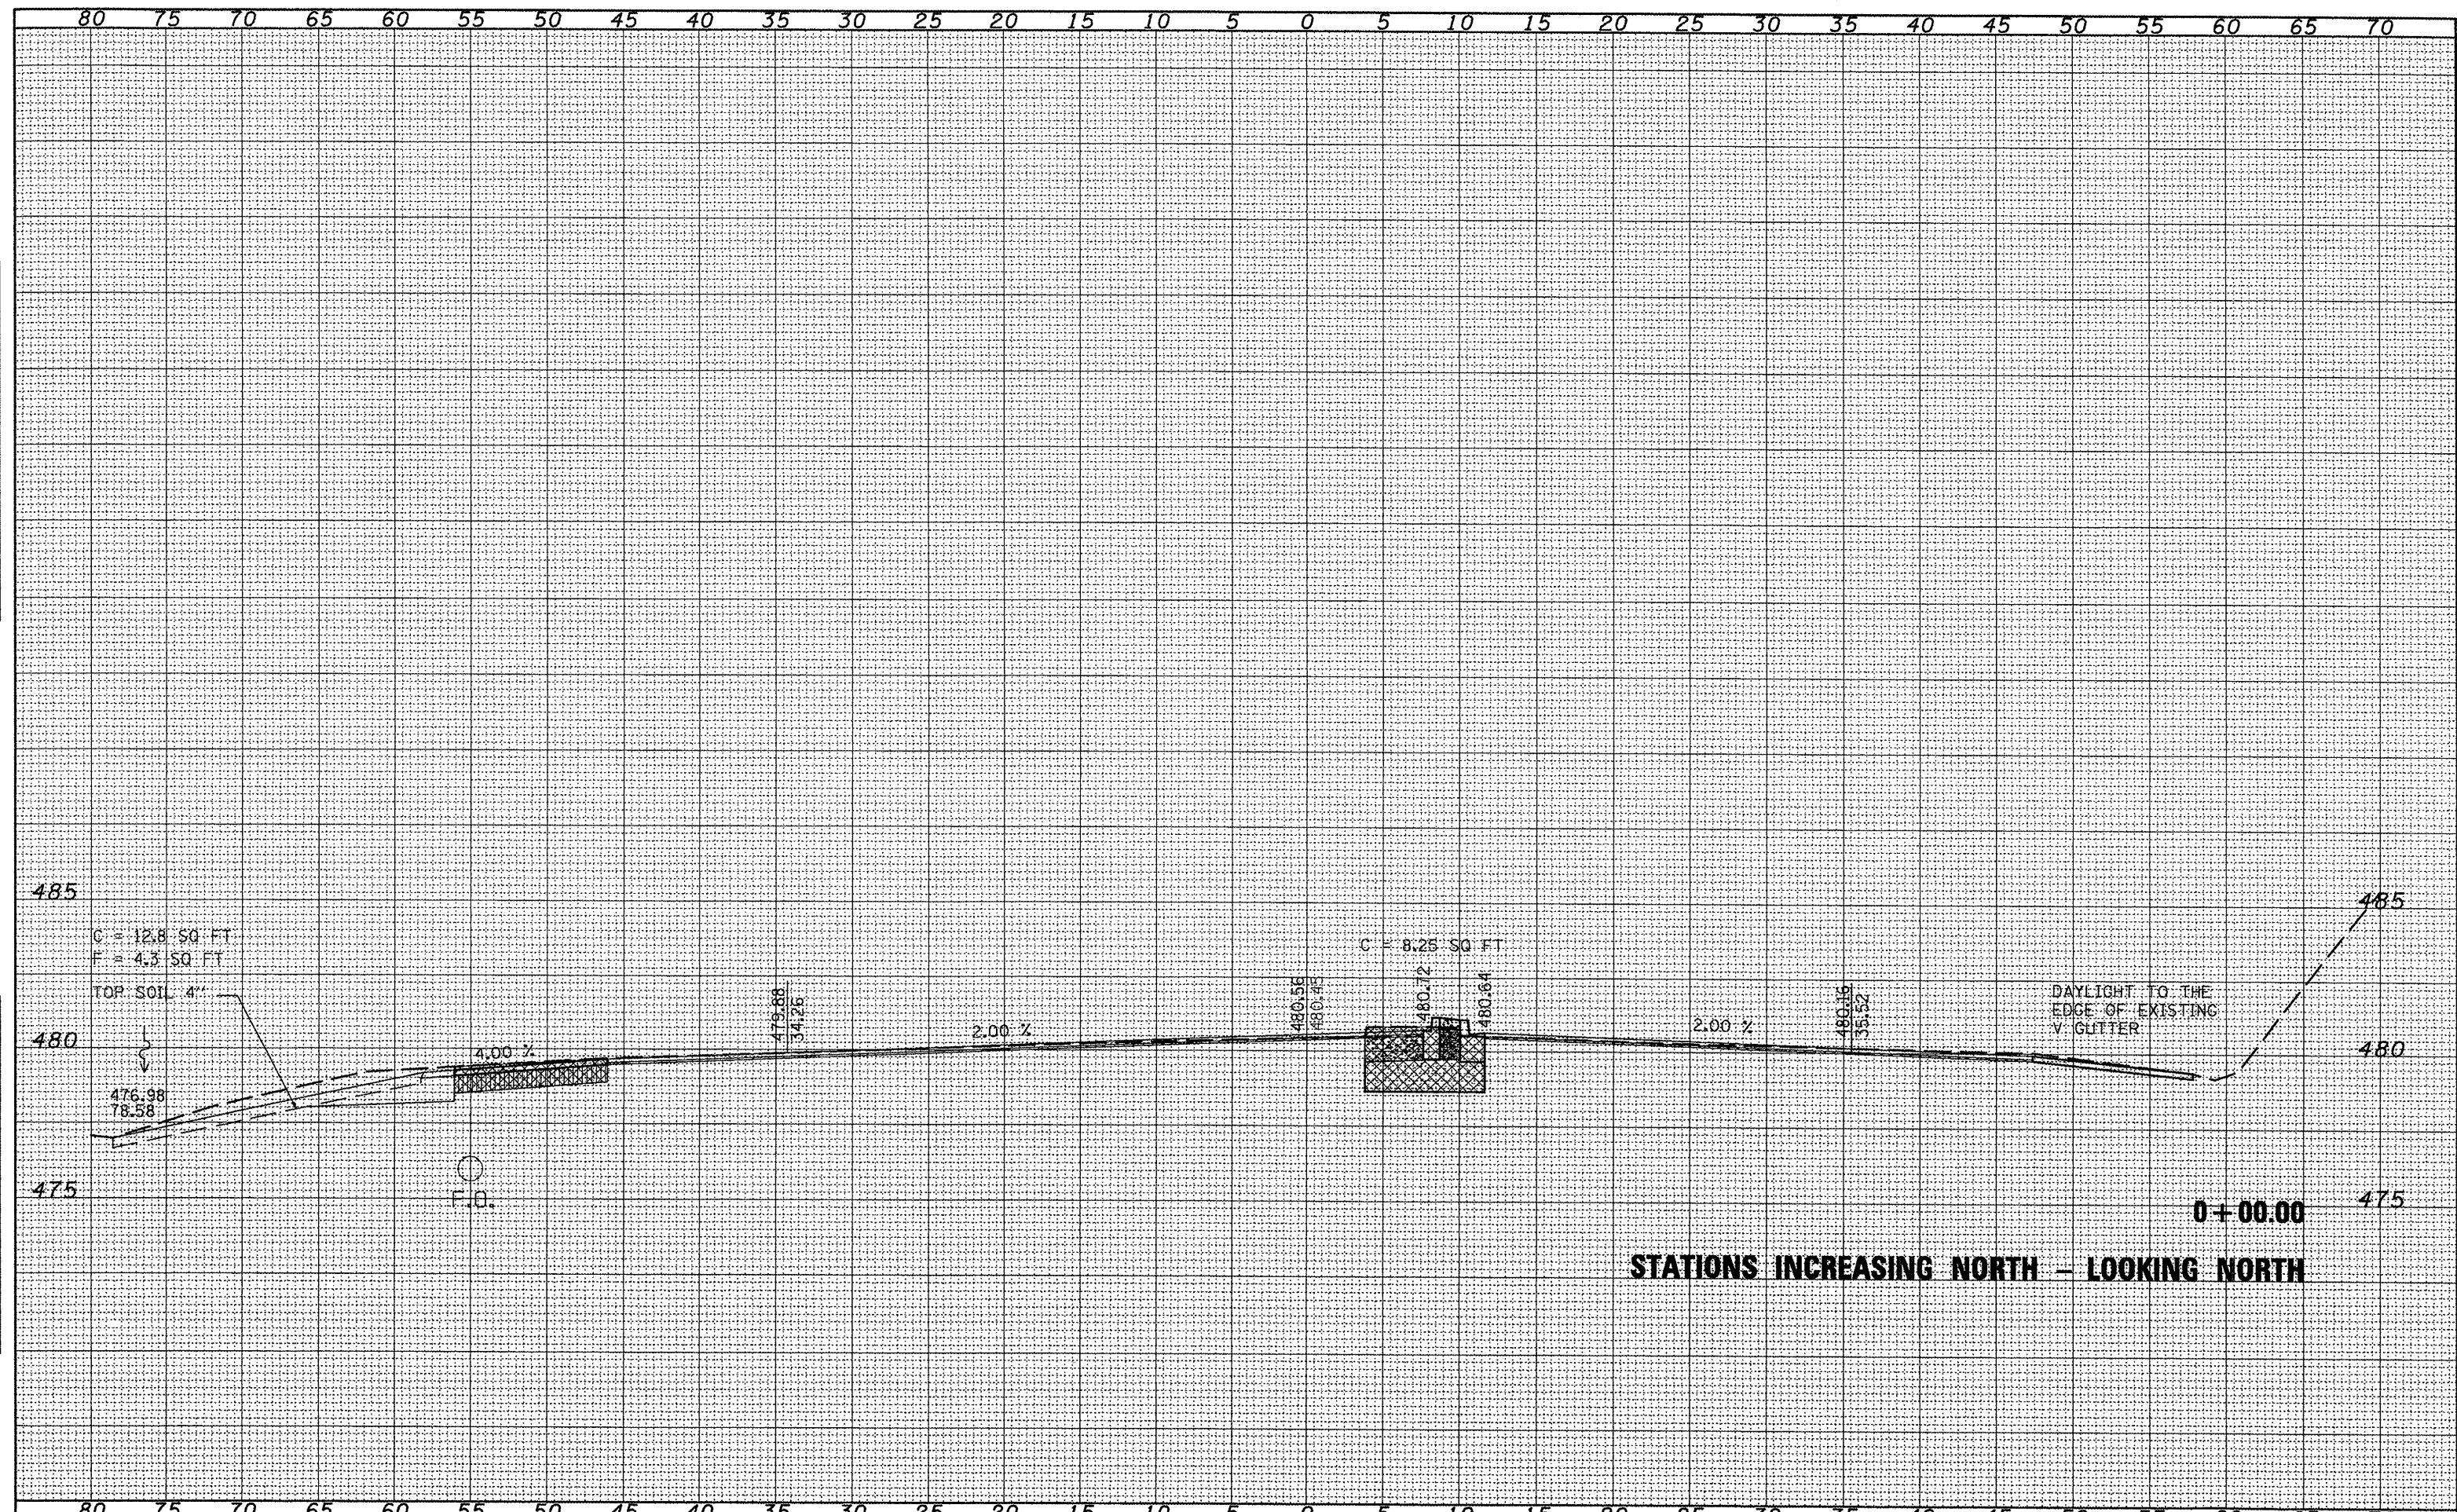

FILE NAME = X-Sec sheet.dgn	USER NAME = lababidism	DESIGNED -	REVISED -	<b>STATE OF ILLINOIS          DEPARTMENT OF TRANSPORTATION</b>	<b>CROSS SECTIONS FOR          IL 29</b>				F.A.P. RTE. 669	SECTION (1)RS-9,L-2,N,TS-4	COUNTY TAZEWELL	TOTAL SHEETS 702	SHEET NO. 68
	PLOT SCALE = 10.0000' / IN.	DRAWN -	REVISED -		SCALE:	SHEET NO.	OF	SHEETS	STA. +00.00	TO STA. +00.00	CONTRACT NO. 68590		
	PLOT DATE = 3/25/2010	CHECKED -	REVISED -		ILLINOIS FED. AID PROJECT								
		DATE -	REVISED -										