


SURVEY
 SURVEYED
 PLANNED
 TEMPLATE
 NOTE BOOK
 AREAS
 AREAS CHECKED

SURVEY
 SURVEYED
 PLANNED
 TEMPLATE
 NOTE BOOK
 AREAS
 AREAS CHECKED

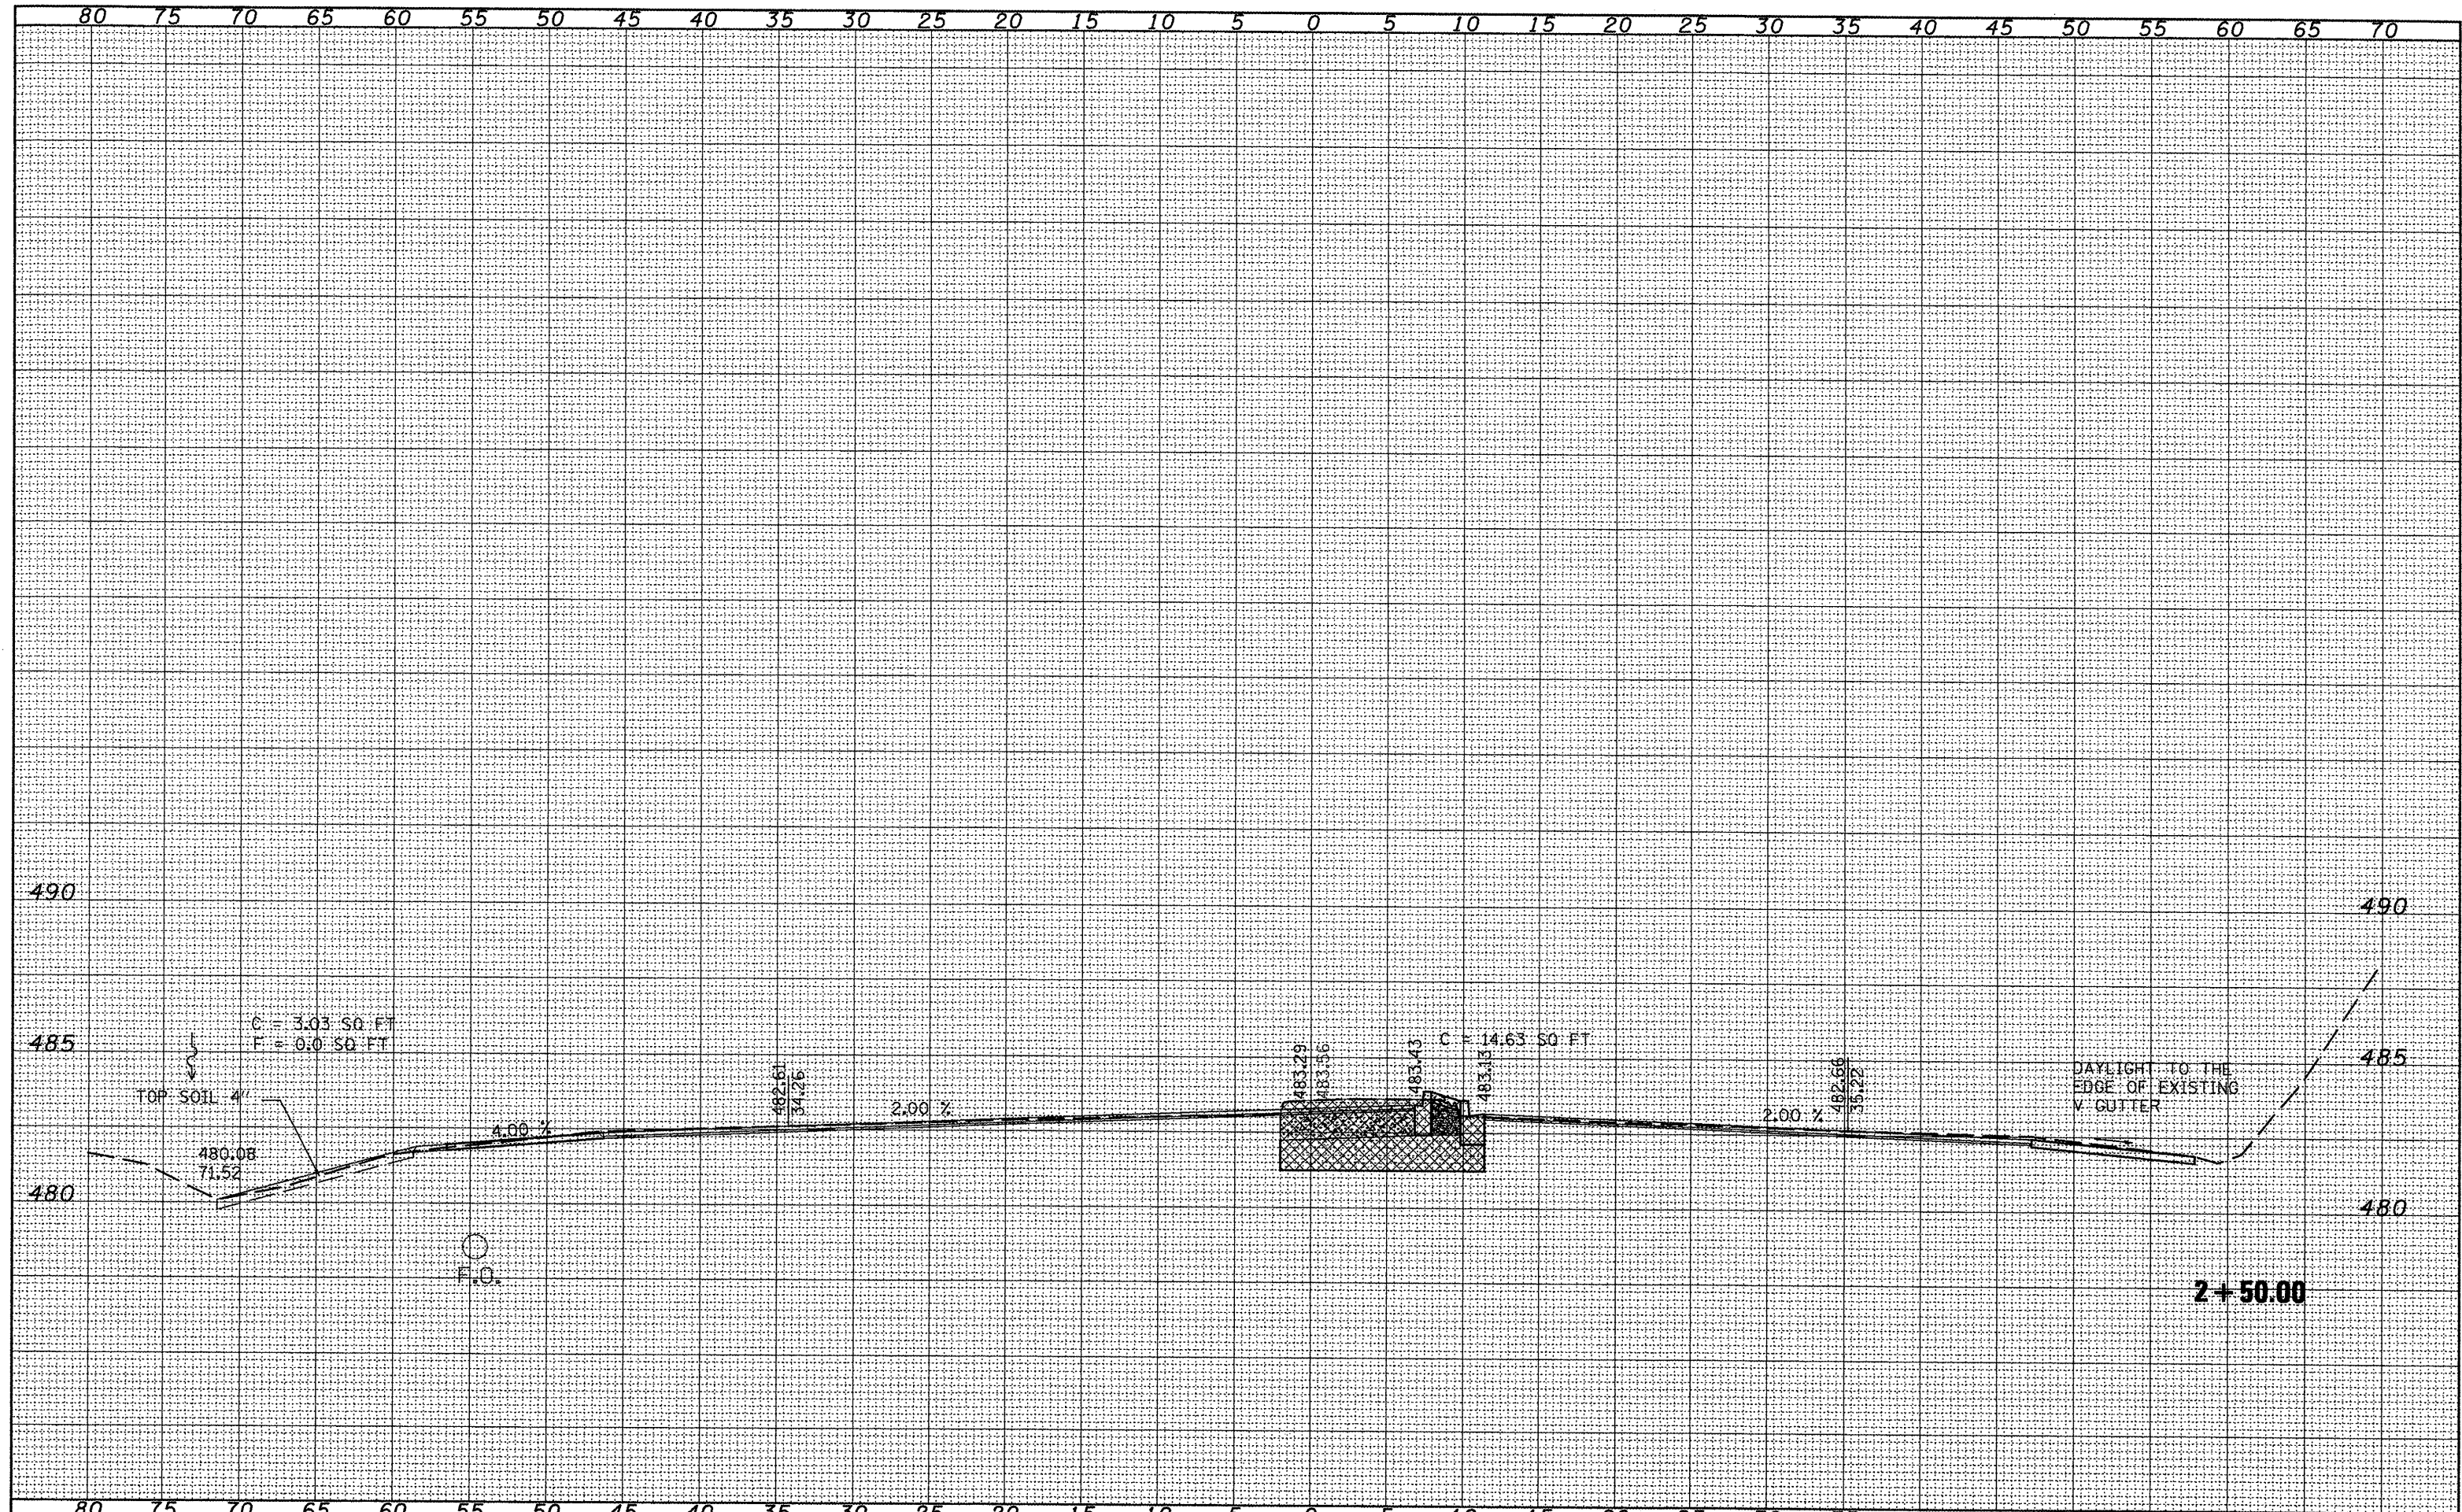

FILE NAME = X-sec sheet.dgn	USER NAME = lobeidism	DESIGNED -	REVISED -	STATE OF ILLINOIS DEPARTMENT OF TRANSPORTATION	CROSS SECTIONS FOR IL 29			F.A.P. RTE. 669	SECTION (11)RS-9,L-2,N,TS-4	COUNTY TAZEWELL	TOTAL SHEETS 162	SHEET NO. 71
	PLOT SCALE = 10.0000' / IN.	DRAWN -	REVISED -		SCALE:	SHEET NO.	OF SHEETS	STA. 2+50.00	TO STA. 2+50.00	ILLINOIS FED. AID PROJECT		
	PLOT DATE = 3/25/2010	CHECKED -	REVISED -							CONTRACT NO. 68590		
		DATE -	REVISED -							CONTRACT NO. 68590		