


SURVEY PLOTTED  
 NOTE BOOK TEMPLATE AREAS CHECKED  
 NO.

SURVEY PLOTTED  
 NOTE BOOK TEMPLATE AREAS CHECKED  
 NO.

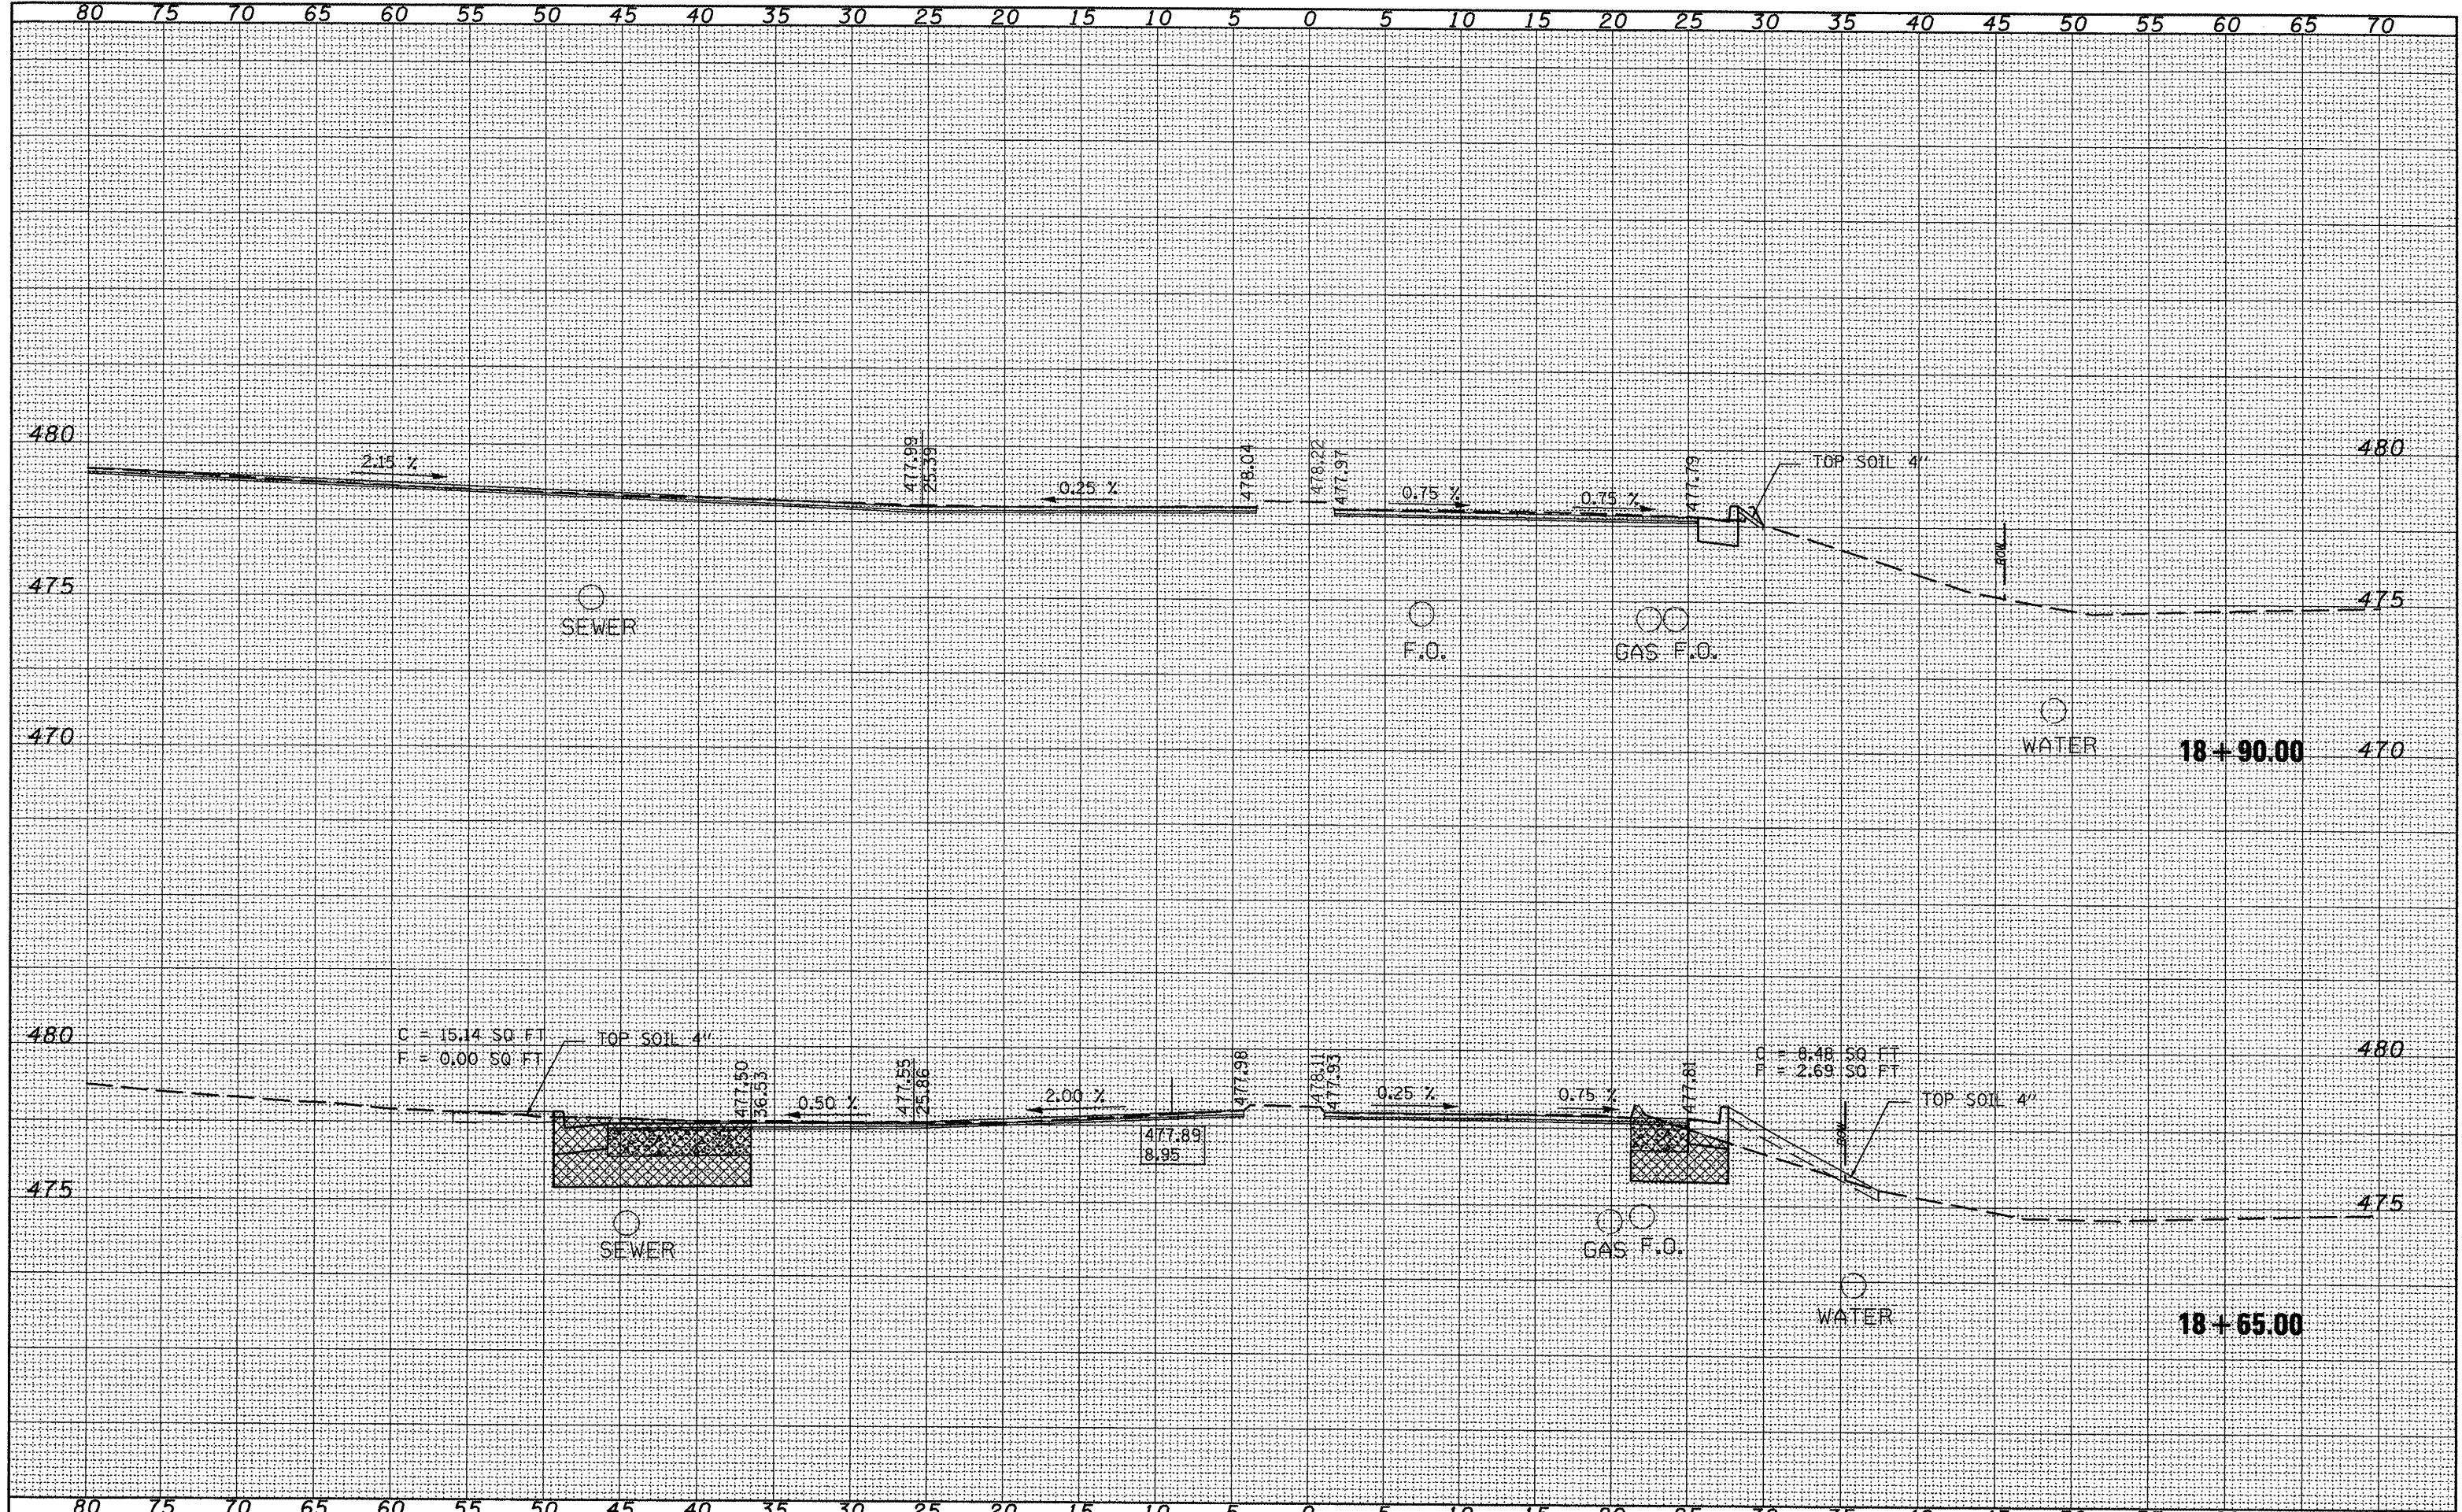

FILE NAME = X-sec sheet.dgn	USER NAME = leebidman	DESIGNED -	REVISED -	<b>STATE OF ILLINOIS</b> <b>DEPARTMENT OF TRANSPORTATION</b>	<b>CROSS SECTIONS FOR</b> <b>WESLEY RD / MAIN ST</b>	F.A.P. RTE. 669	SECTION 11RS-9,L-2,N,TS-4	COUNTY TAZEWELL	TOTAL SHEETS 102	SHEET NO. 87	
		DRAWN -	REVISED -			SCALE:	SHEET NO. OF SHEETS	STA. 18+65.00 TO STA. 18+90.00	CONTRACT NO. 68590		ILLINOIS FED. AID PROJECT
		CHECKED -	REVISED -								
		DATE -	REVISED -								