


SURVEIL
 PLOTS
 NOTE BOOK
 TEMPLATE
 AREAS
 AREAS CHECKED
 NO.

SURVEIL
 PLOTS
 NOTE BOOK
 TEMPLATE
 AREAS
 AREAS CHECKED
 NO.

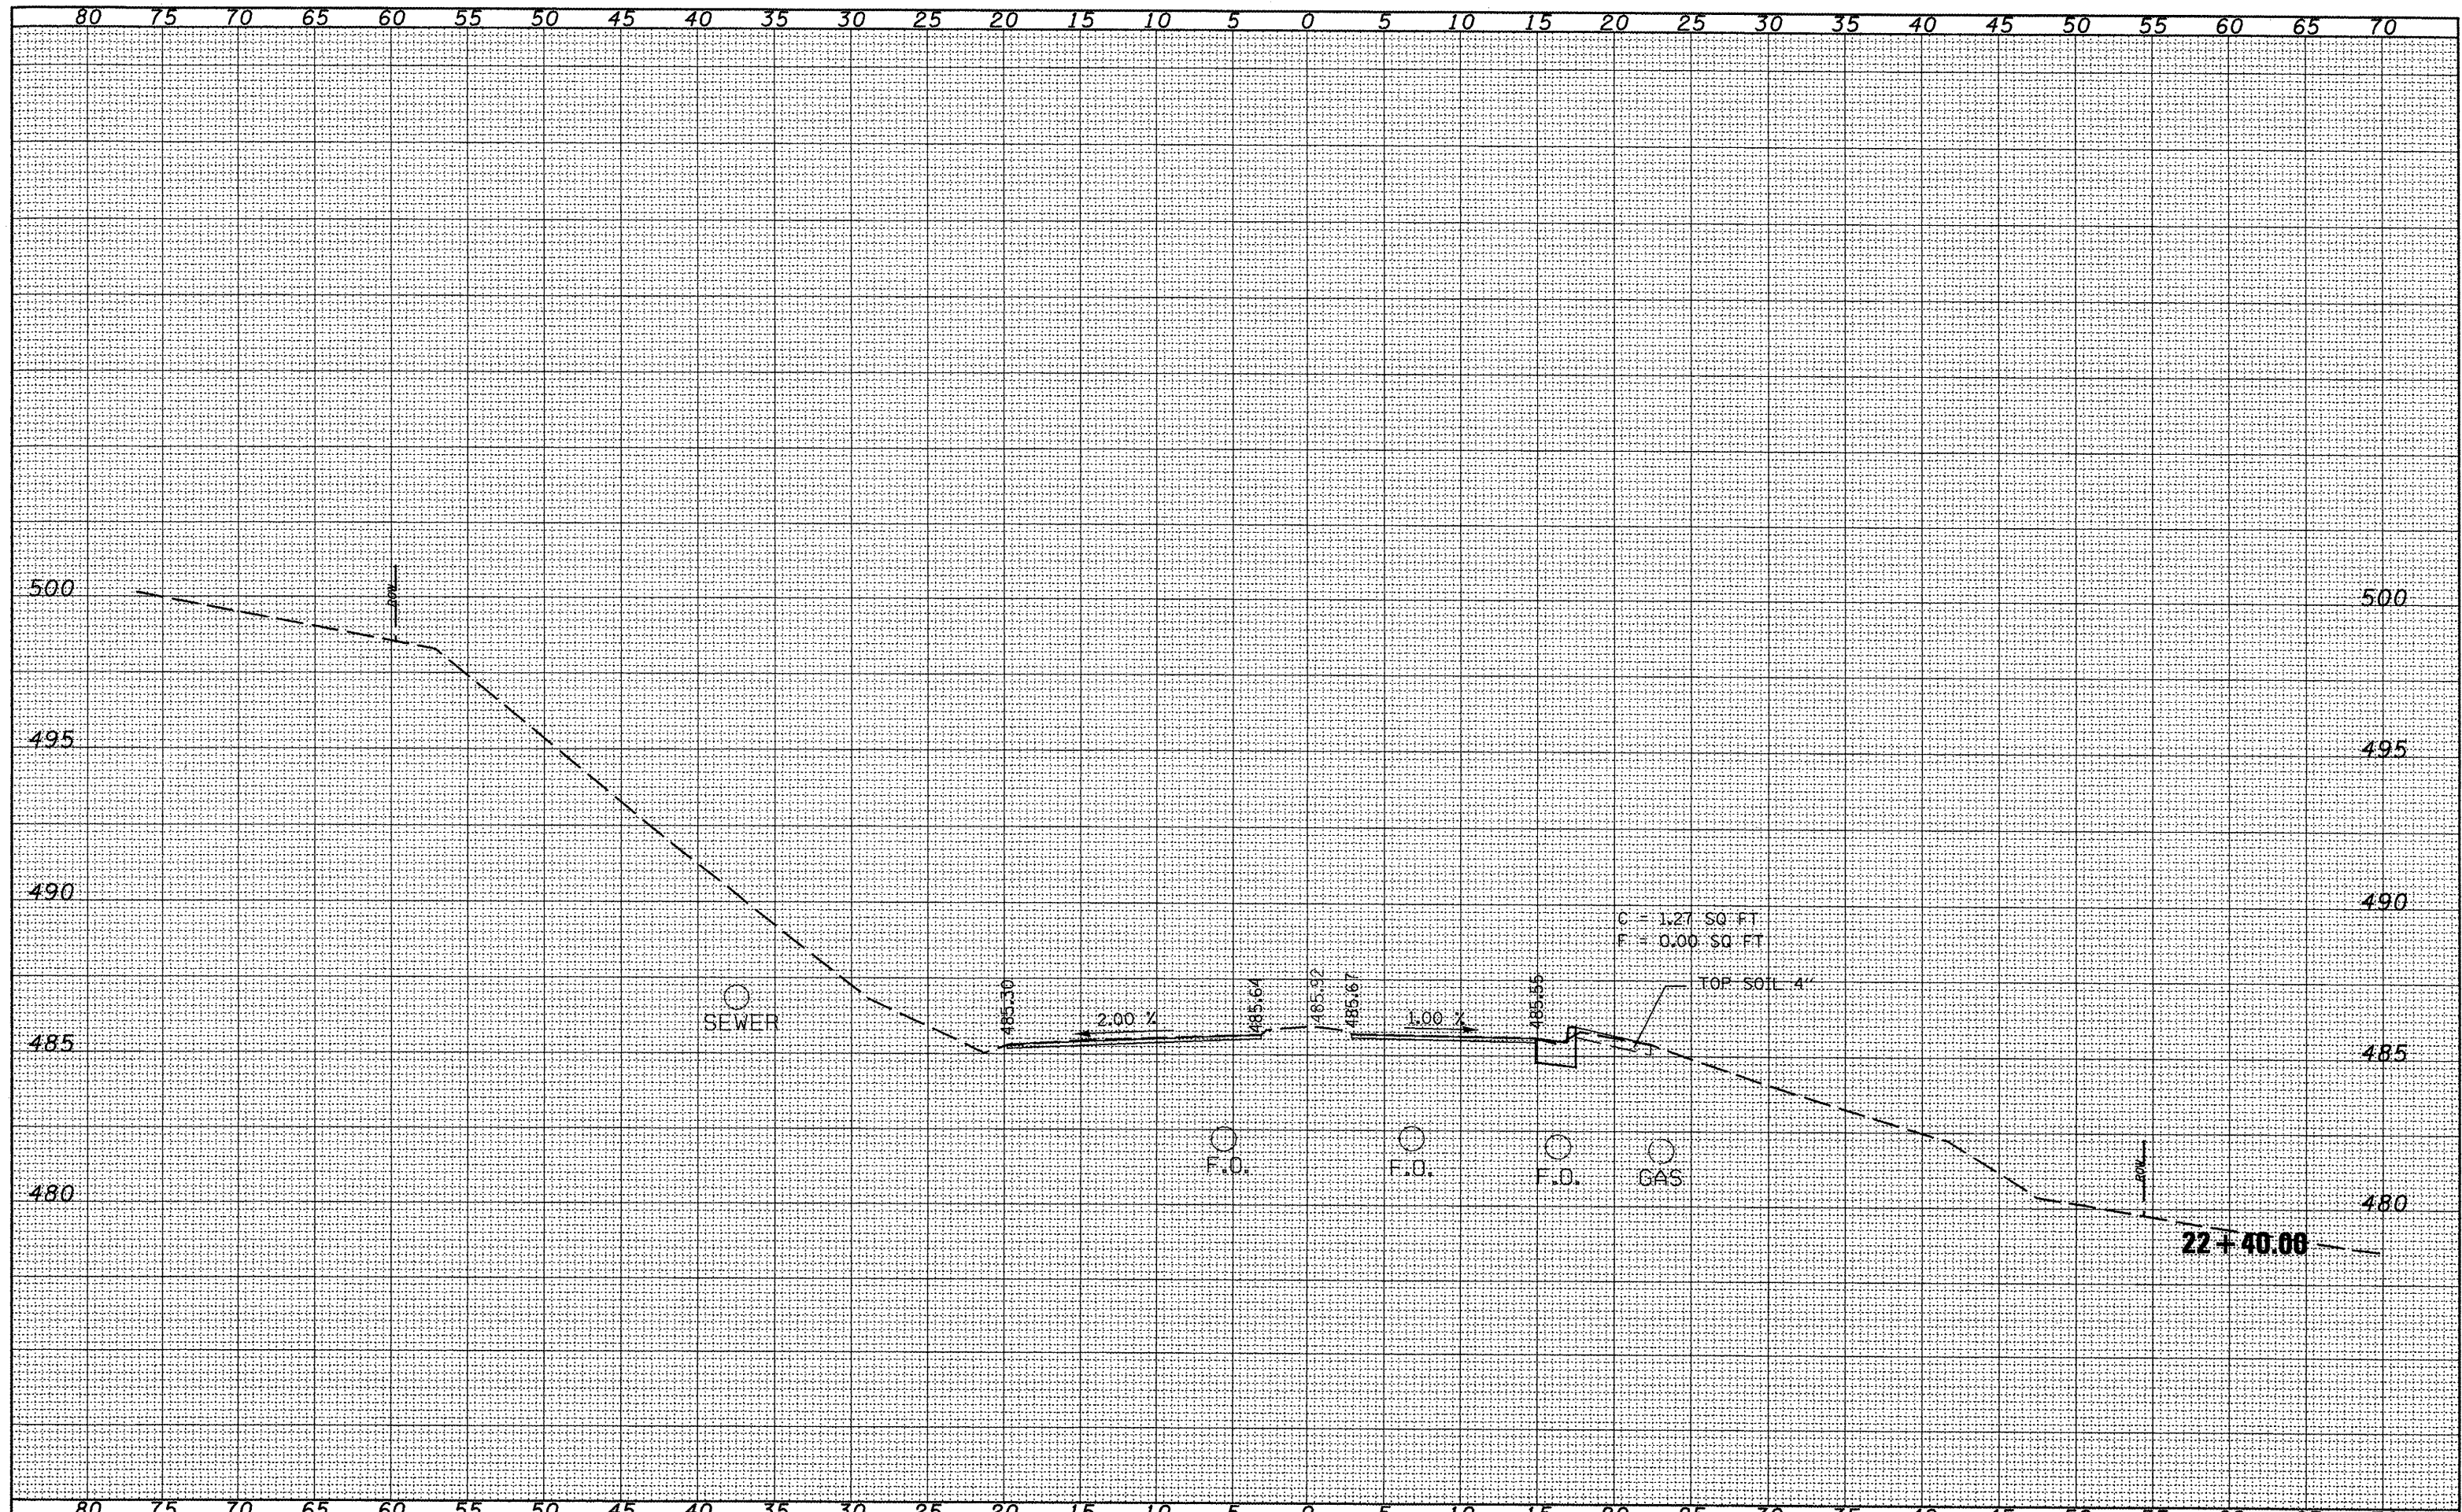

FILE NAME =
 X-sec sheet.dgn

USER NAME = lobabidiam
 PLOT SCALE = 10.0000' / IN.
 PLOT DATE = 3/25/2010

DESIGNED -	REVISED -
DRAWN -	REVISED -
CHECKED -	REVISED -
DATE -	REVISED -

STATE OF ILLINOIS
DEPARTMENT OF TRANSPORTATION

SCALE: SHEET NO. OF SHEETS STA. 22+40.00 TO STA. 22+40.00

F.A.P. RTE.	SECTION	COUNTY	TOTAL SHEETS	SHEET NO.
669	(1)RS-9,L-2,N,TS-4	TAZEWELL	162	99
CONTRACT NO. 68590				
ILLINOIS FED. AID PROJECT				