


SURVEYED \_\_\_\_\_  
 PLOTTED \_\_\_\_\_  
 NOTE BOOK \_\_\_\_\_  
 AREAS CHECKED \_\_\_\_\_

SURVEYED \_\_\_\_\_  
 PLOTTED \_\_\_\_\_  
 NOTE BOOK \_\_\_\_\_  
 AREAS CHECKED \_\_\_\_\_

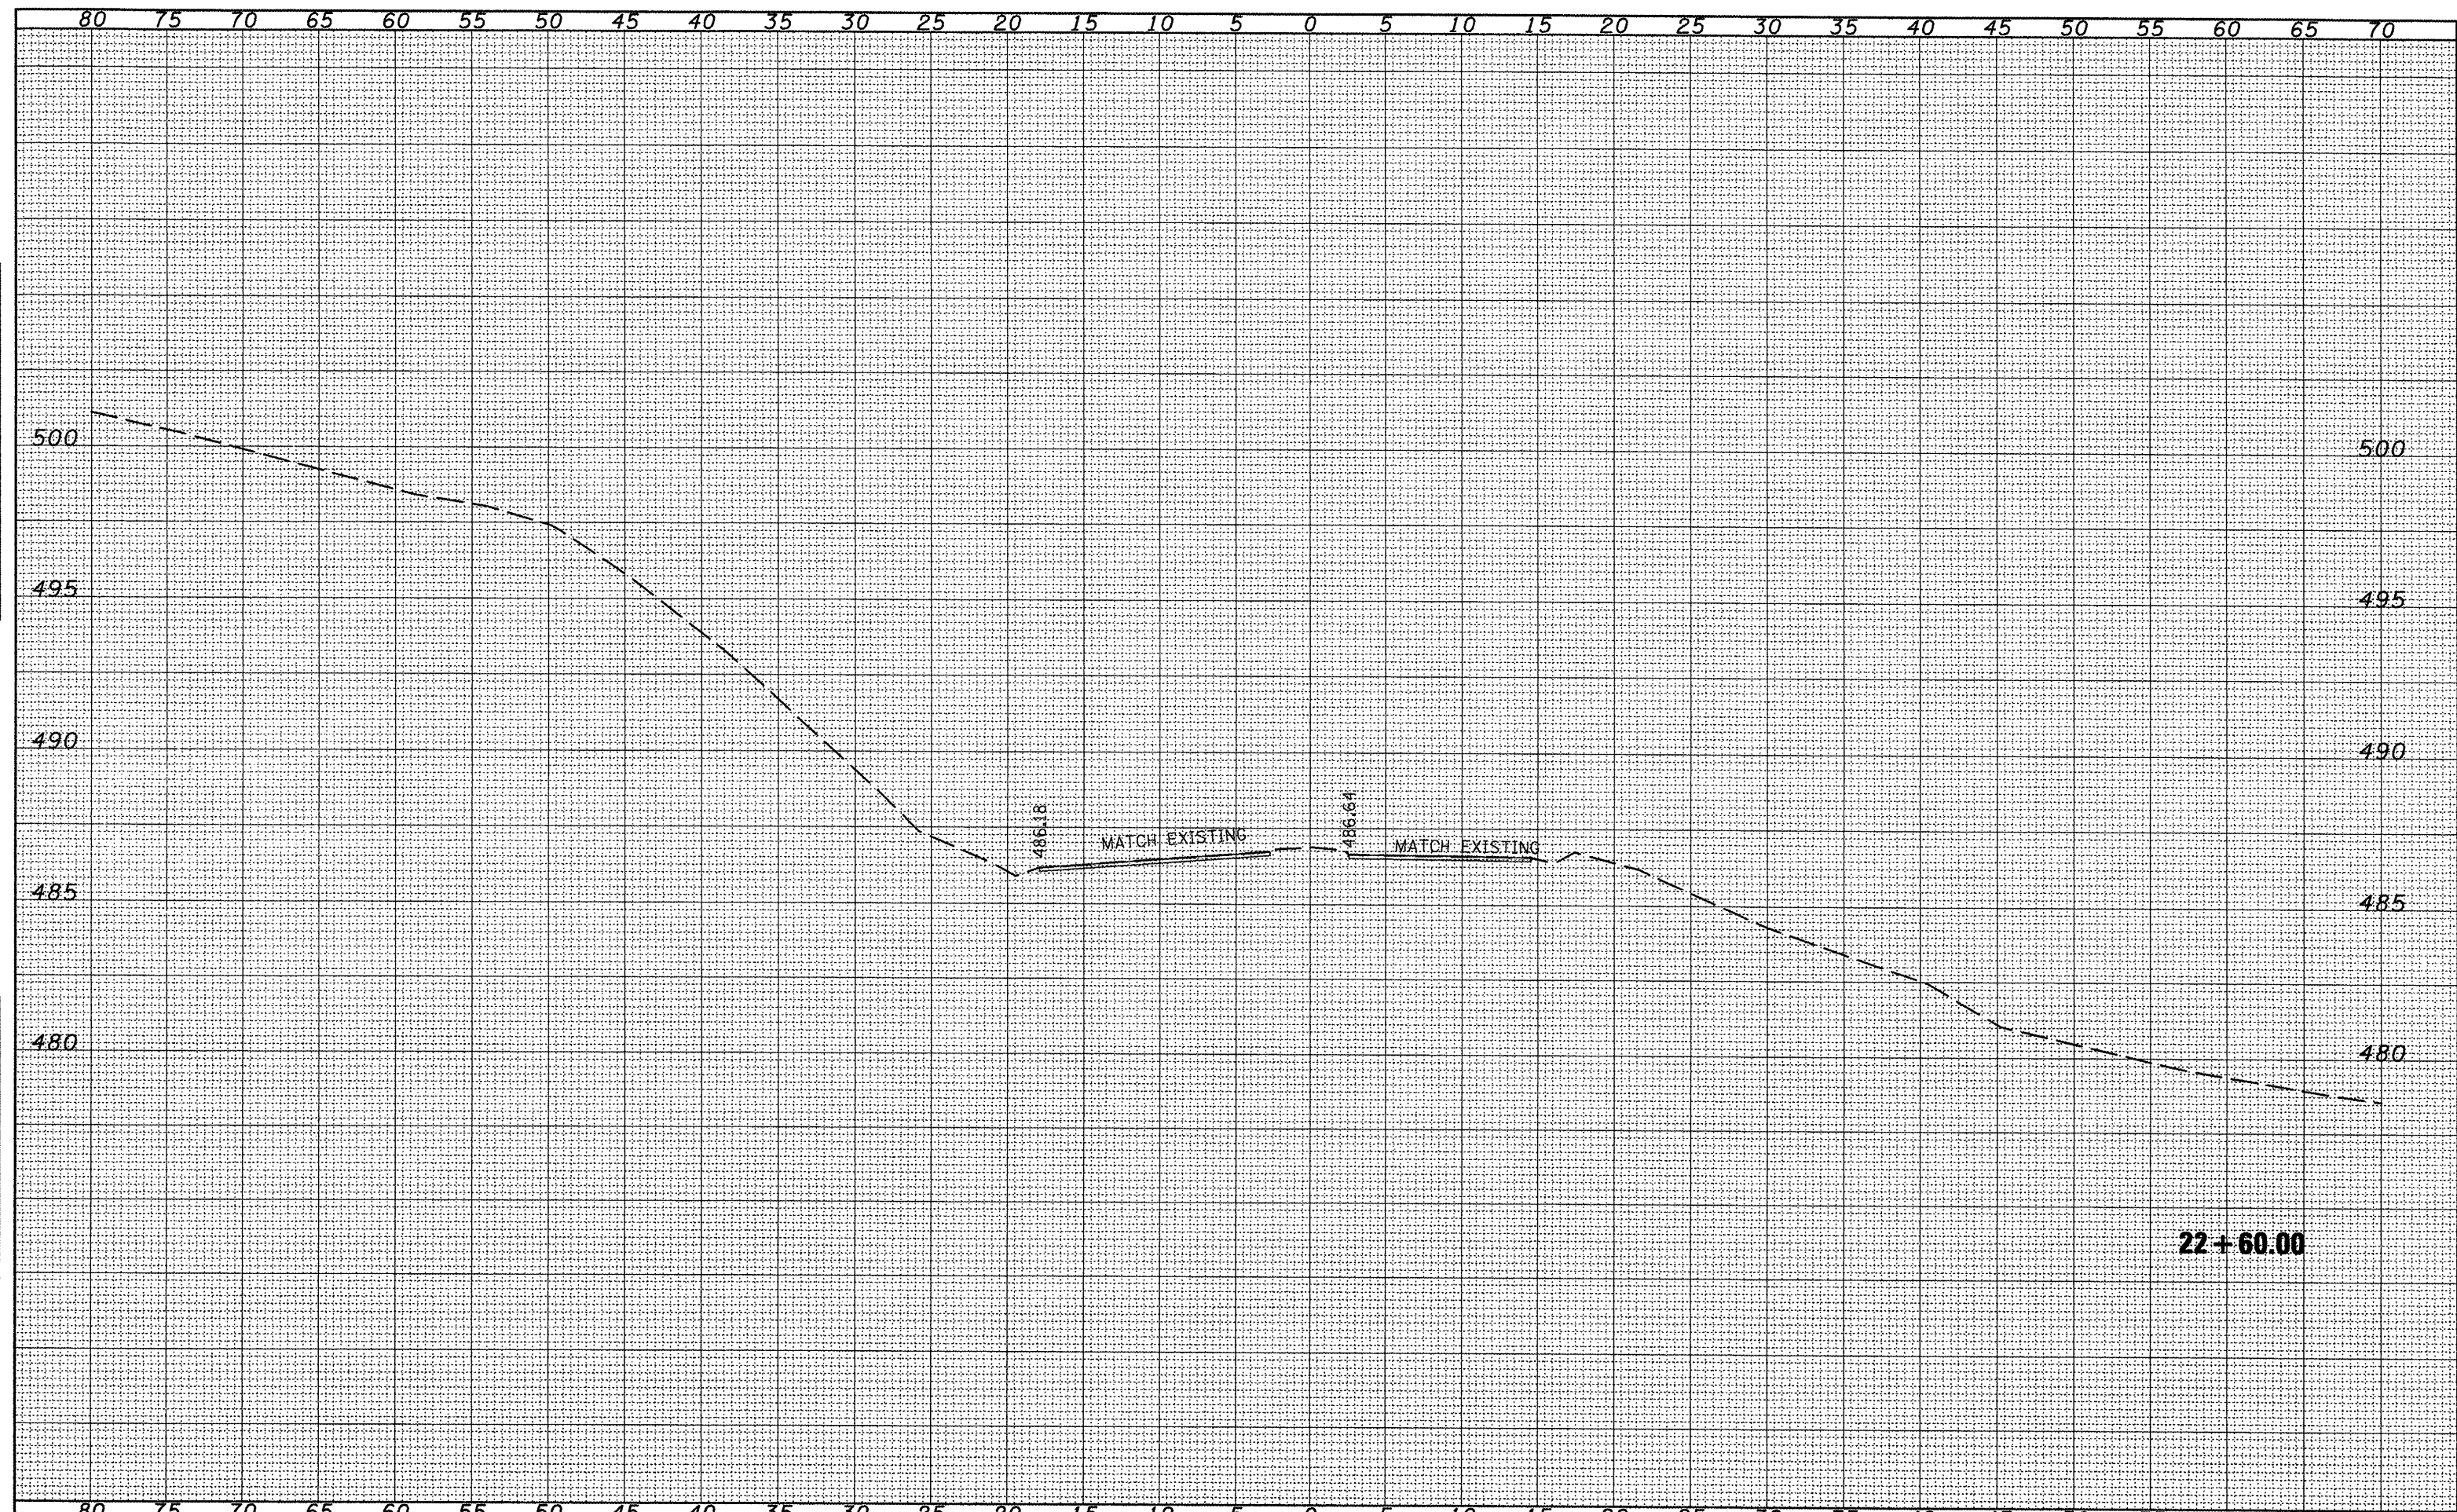

FILE NAME =  
 X-Sec sheet.dgn

USER NAME = lababidsan	DESIGNED -	REVISED -
	DRAWN -	REVISED -
PLOT SCALE = 10.0000' / IN.	CHECKED -	REVISED -
PLOT DATE = 3/25/2010	DATE -	REVISED -

**STATE OF ILLINOIS  
 DEPARTMENT OF TRANSPORTATION**

**CROSS SECTIONS FOR  
 WESLEY RD / MAIN ST**

SCALE: SHEET NO. OF SHEETS STA. 22+60.00 TO STA. 22+60.00

F.A.P. RTE.	SECTION	COUNTY	TOTAL SHEETS	SHEET NO.
669	(1)RS-9,L-2,N,TS-4	TAZEWELL	100	100
CONTRACT NO. 68590			ILLINOIS FED. AID PROJECT	