


SURVEY
 NOTE BOOK
 NO.

SURVEY
 NOTE BOOK
 NO.

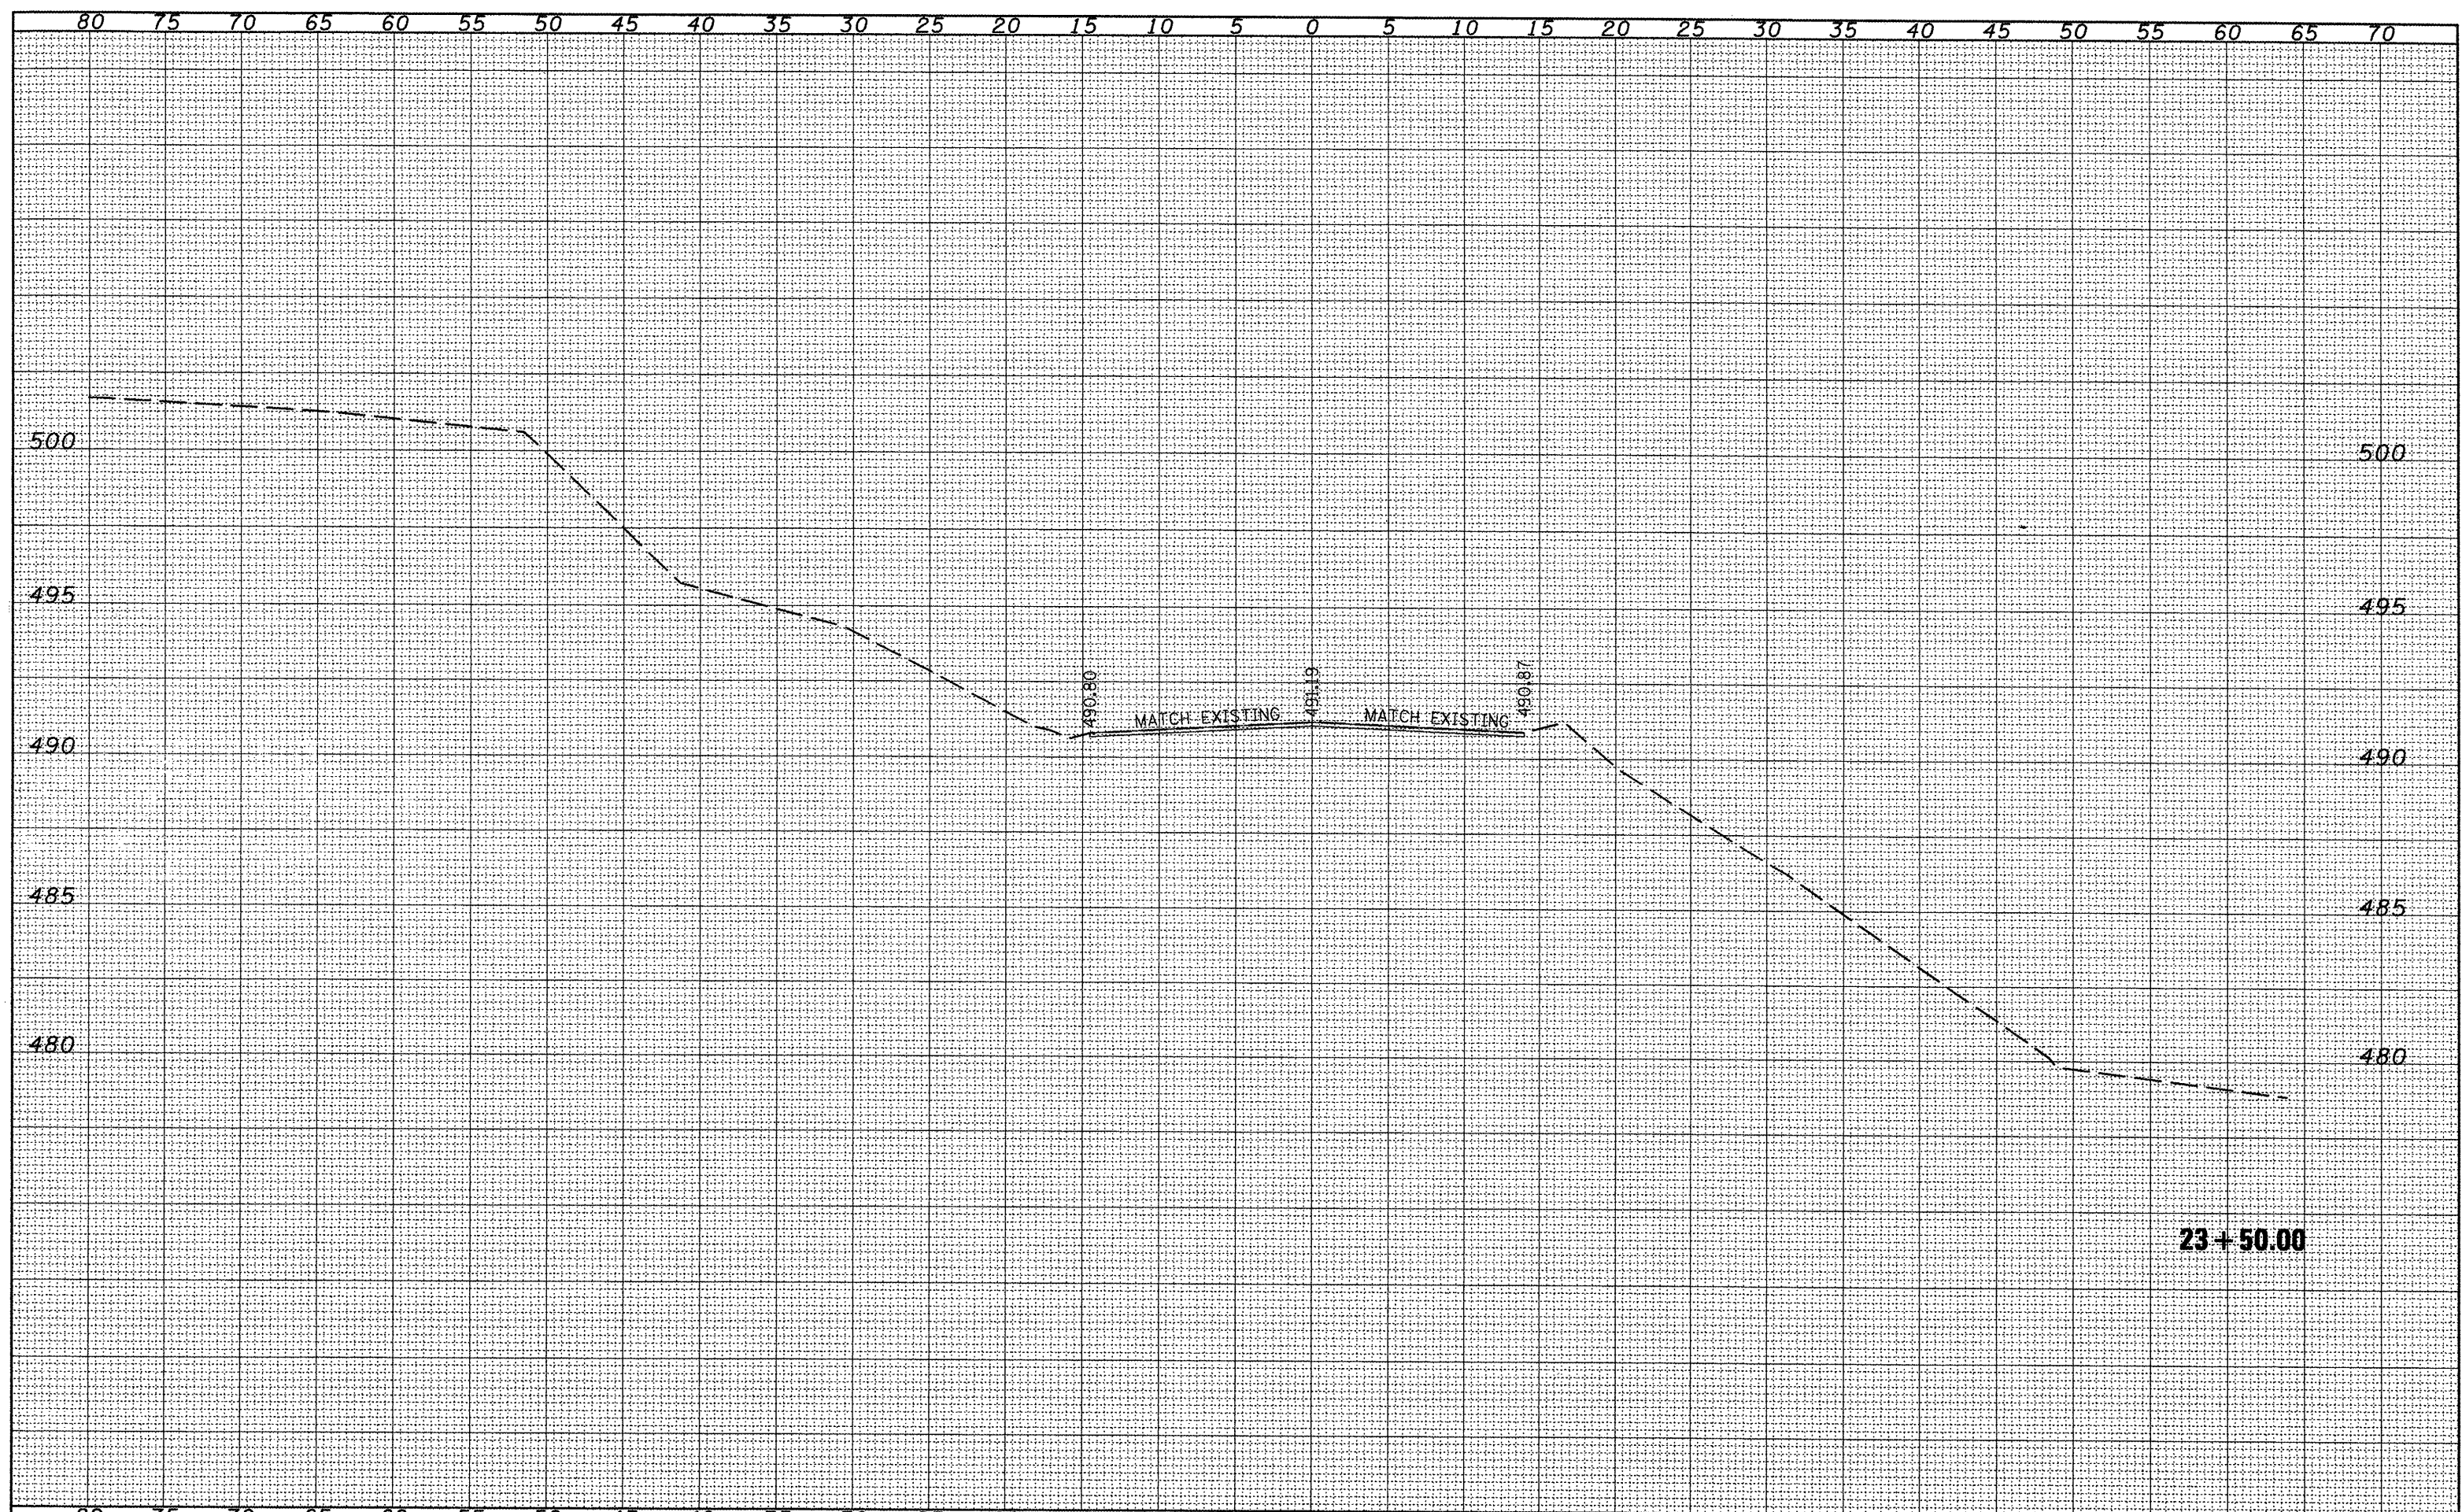

| | | | | | | | | | | | | | |
|--------------------------------|-----------------------------|------------|-----------|---|---|-----------|----|--------|-----------------------|-------------------------------|--------------------|------------------------|---------------------|
| FILE NAME = X-Sec sheet.dgn | USER NAME = labaddism | DESIGNED - | REVISED - | STATE OF ILLINOIS DEPARTMENT OF TRANSPORTATION | CROSS SECTIONS FOR WESLEY RD / MAIN ST | | | | F.A.P. RTE. 669 | SECTION (1)RS-9,L-2,N,TS-4 | COUNTY TAZEWELL | TOTAL SHEETS 102 | SHEET NO. 102 |
| | PLOT SCALE = 10.0000' / IN. | DRAWN - | REVISED - | | SCALE: | SHEET NO. | OF | SHEETS | STA. 23+50.00 | TO STA. 23+50.00 | CONTRACT NO. 68590 | | |
| | PLOT DATE = 3/25/2018 | CHECKED - | REVISED - | | ILLINOIS FED. AID PROJECT | | | | | | | | |
| | | DATE - | REVISED - | | | | | | | | | | |