
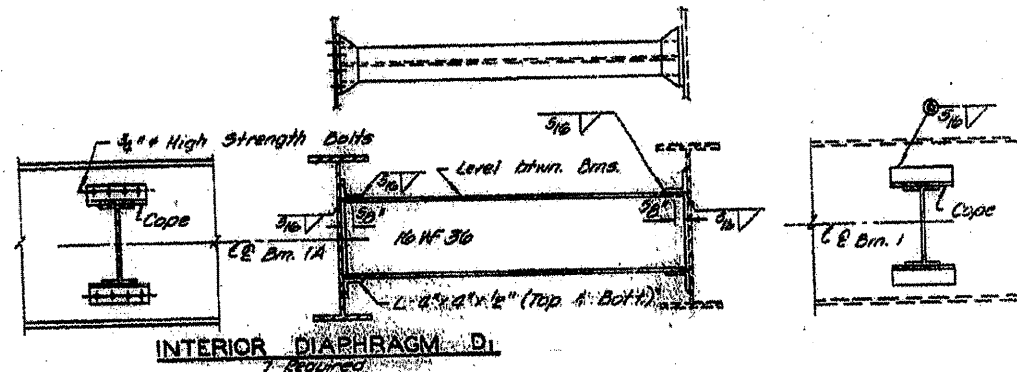
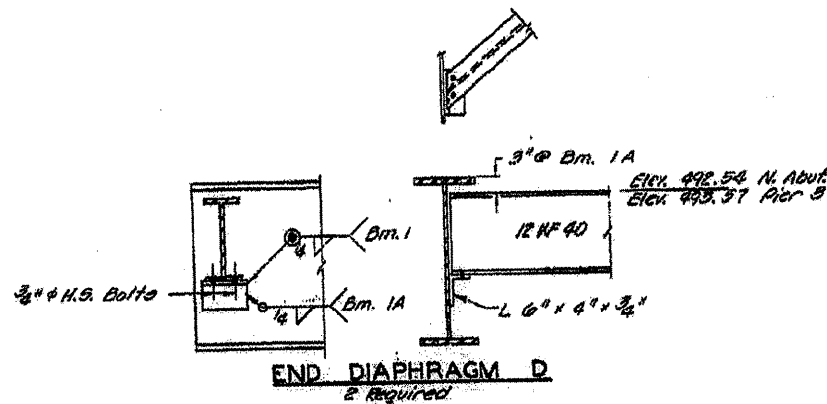
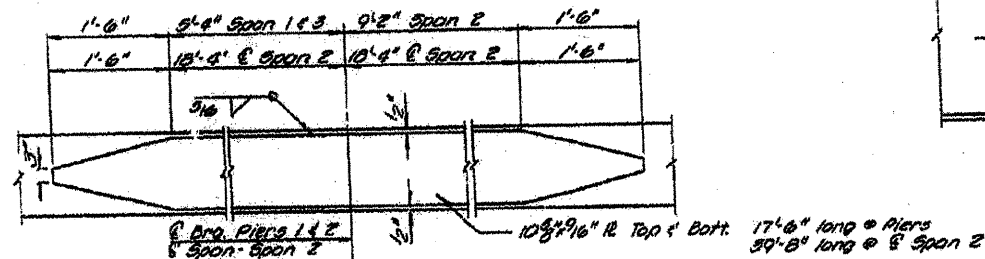
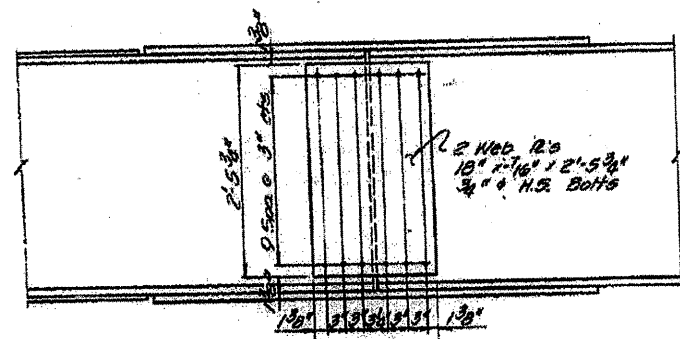
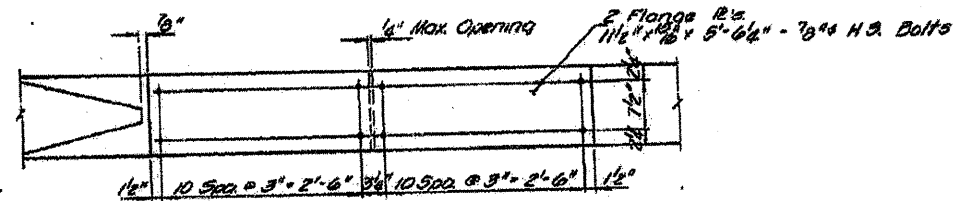


LOCATION 3

072-0009 ADDED BEAM LINE & DIAPHRAGMS SPANS 1 - 3

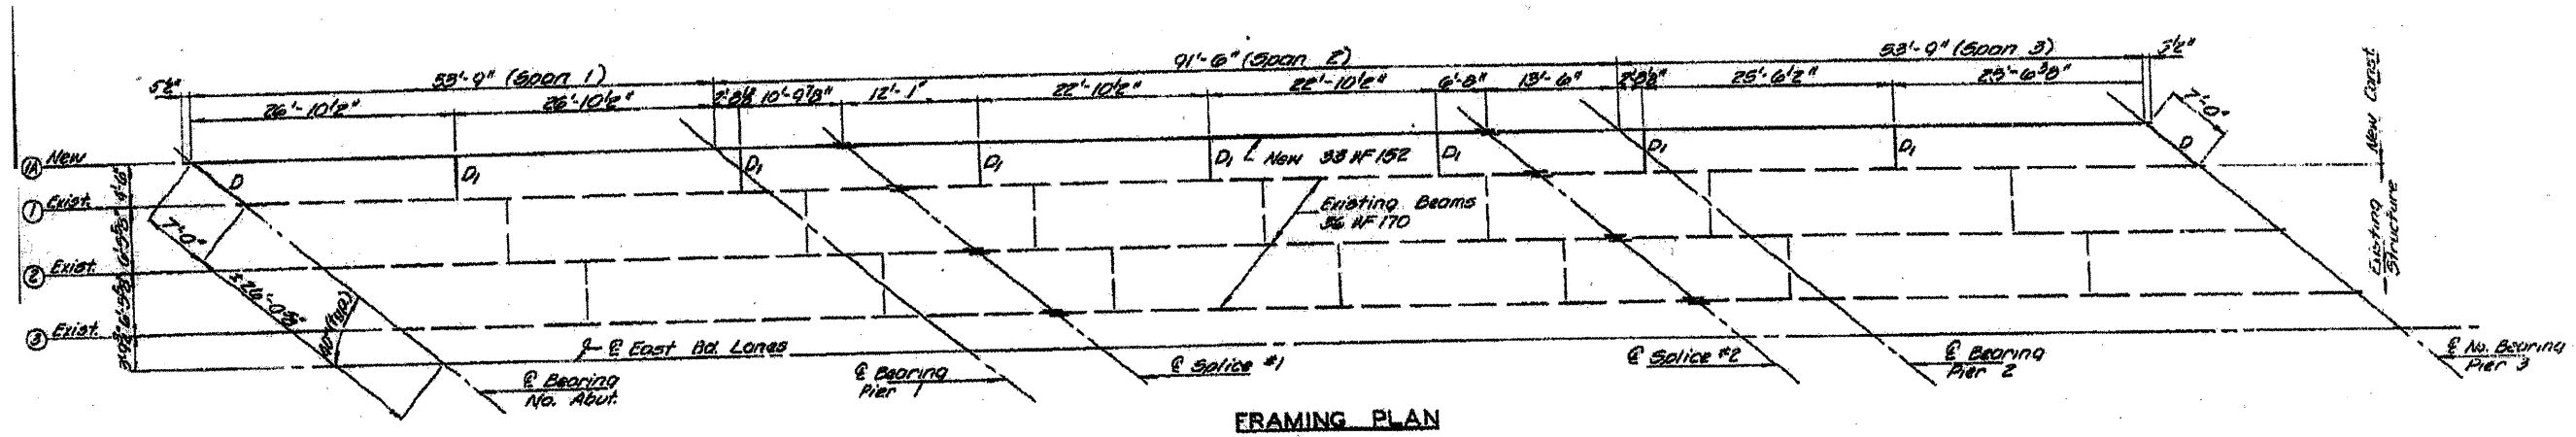

TOP OF BEAM 1A ELEV.

@ Brg. N. Abut.	@ Brg. Pier 1	Splice 1	Splice 2	@ Brg. Pier 2	@ N. Brg. Pier 3
492.79	493.02	493.10	493.34	493.44	493.82