


F.A. RTE.	SECTION	COUNTY	TOTAL SHEETS	SHEET NO.
322	11-12	CHRISTIAN	284	201
STA.		TO STA.		
FED. ROAD DIST. NO.	ILLINOIS	FED. AID PROJECT		

BY	DATE

BY	DATE

#FILE#

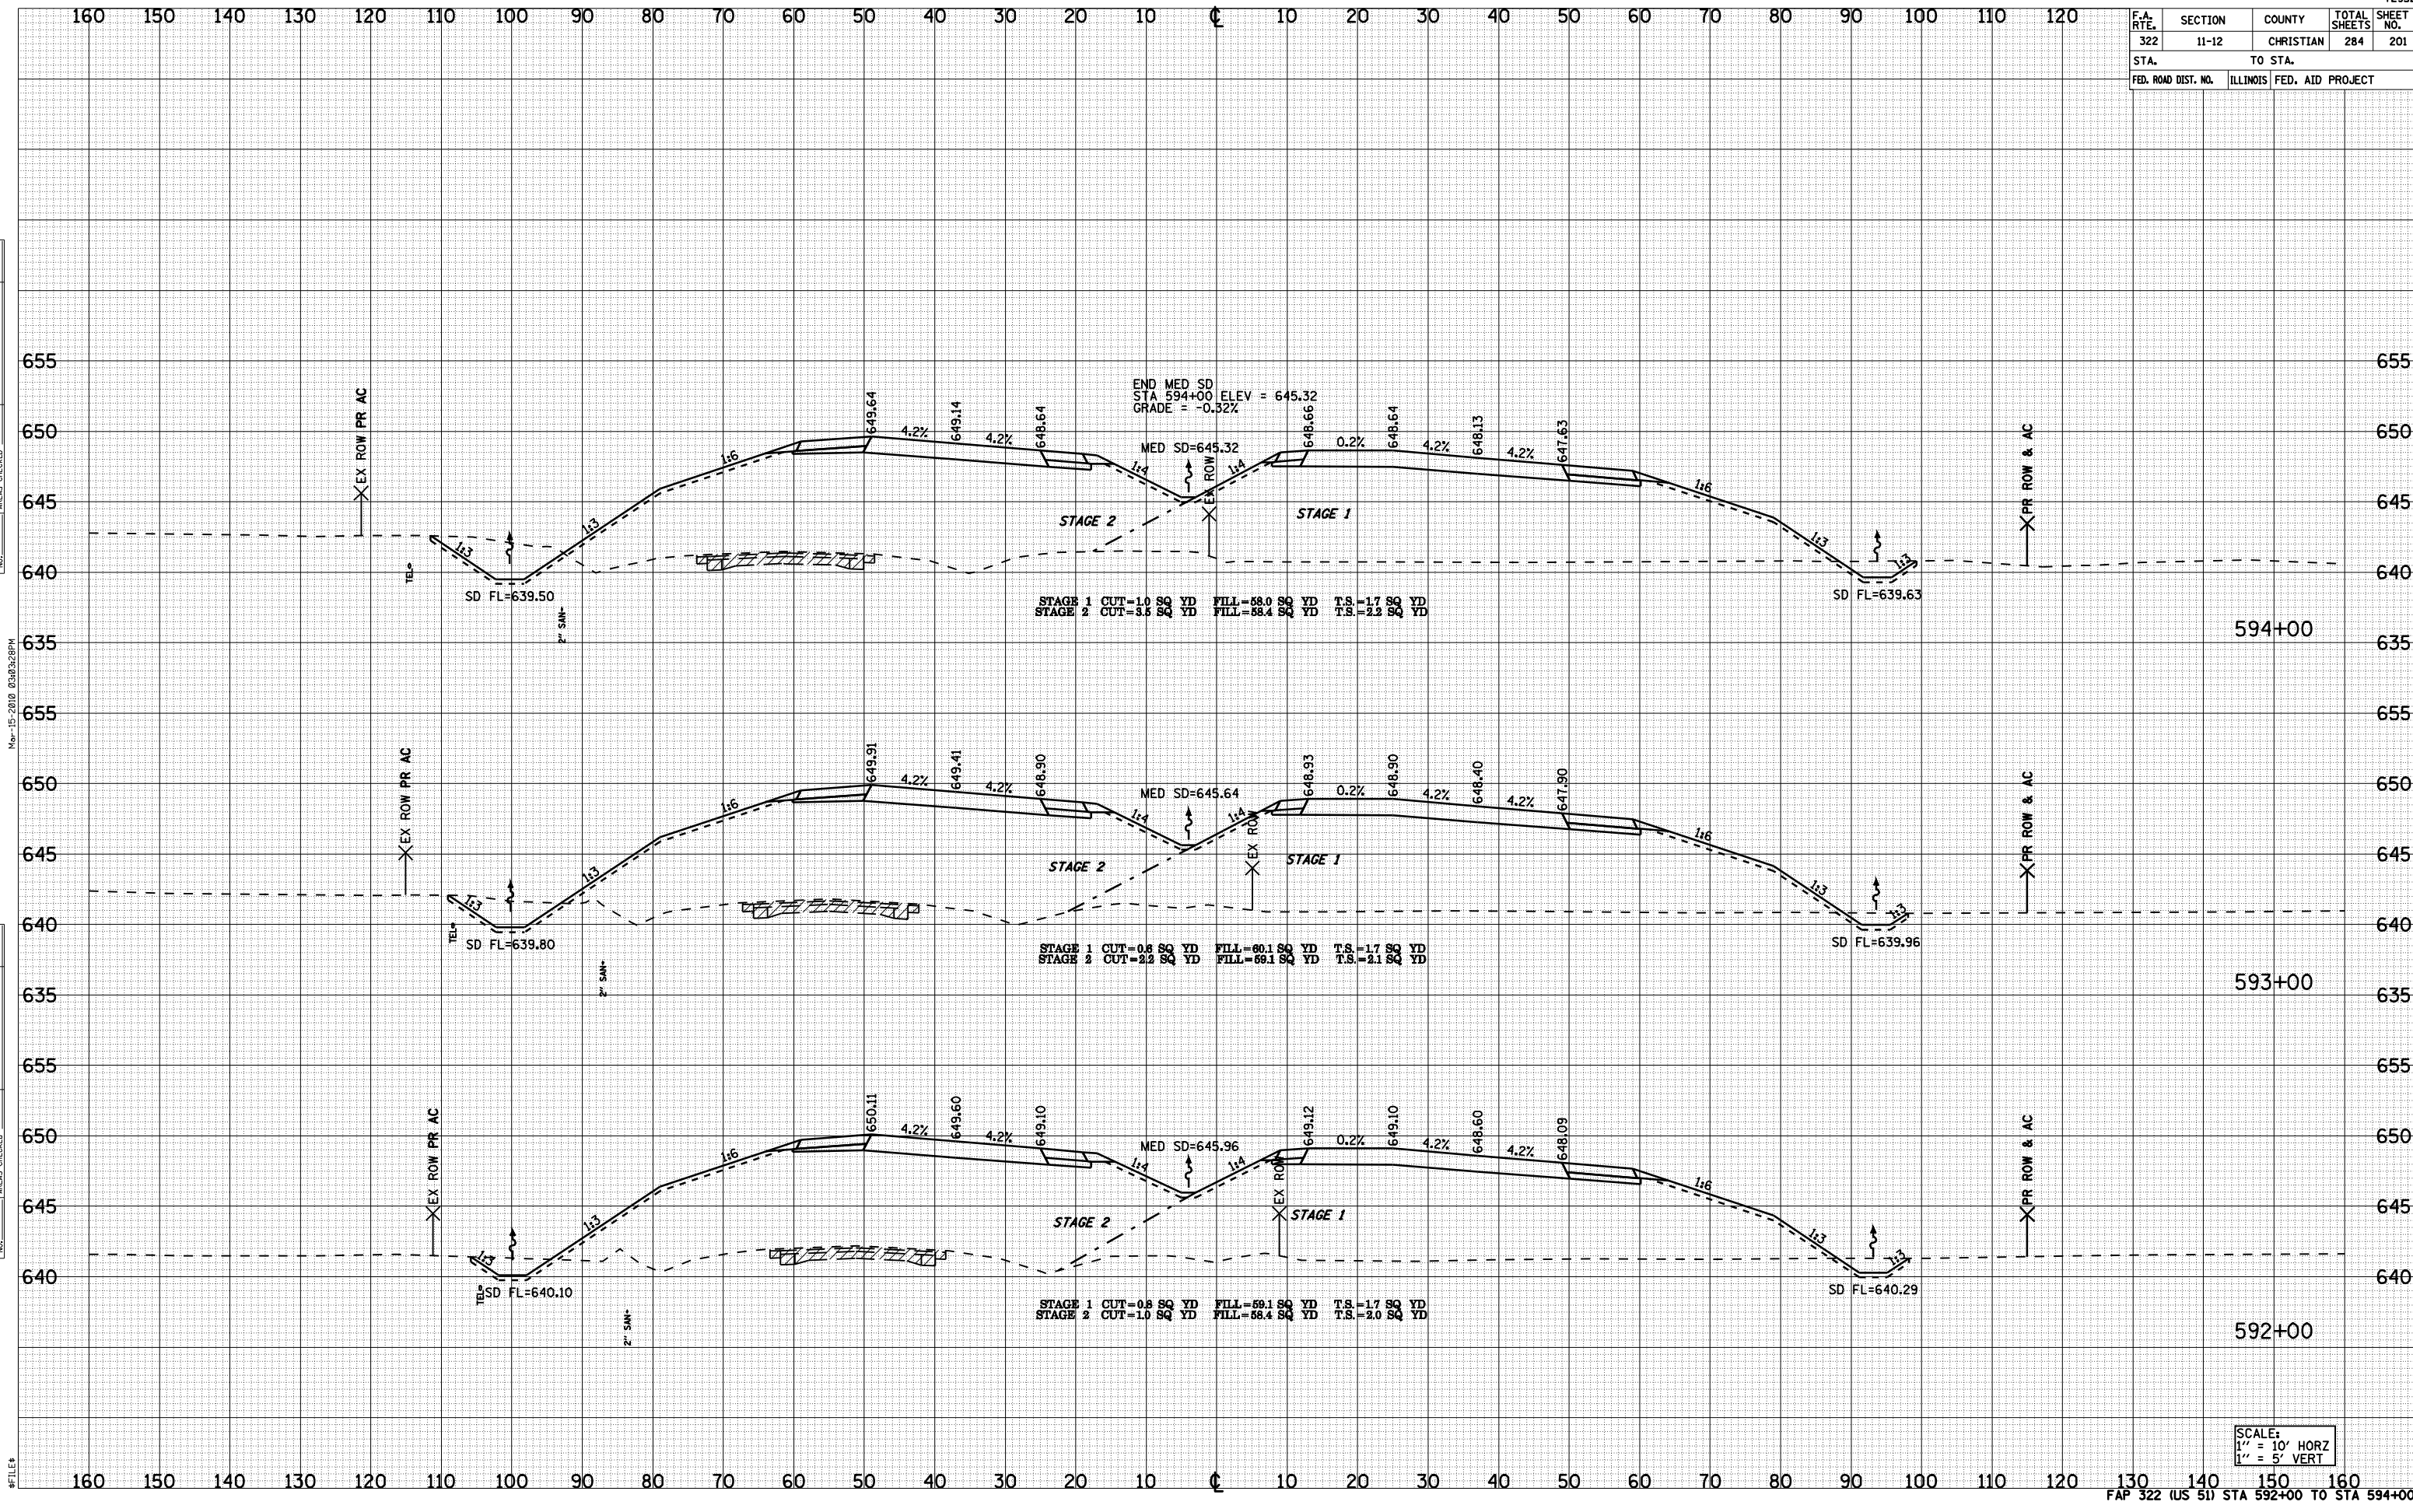

END MED SD
STA 594+00 ELEV = 645.32
GRADE = -0.32%

STAGE 1 CUT=1.0 SQ YD FILL=58.0 SQ YD T.S.=1.7 SQ YD
STAGE 2 CUT=3.5 SQ YD FILL=58.4 SQ YD T.S.=2.2 SQ YD

STAGE 1 CUT=0.6 SQ YD FILL=80.1 SQ YD T.S.=1.7 SQ YD
STAGE 2 CUT=2.2 SQ YD FILL=69.1 SQ YD T.S.=2.1 SQ YD

STAGE 1 CUT=0.8 SQ YD FILL=59.1 SQ YD T.S.=1.7 SQ YD
STAGE 2 CUT=1.0 SQ YD FILL=58.4 SQ YD T.S.=2.0 SQ YD