


F.A. RTE.	SECTION	COUNTY	TOTAL SHEETS	SHEET NO.
322	11-12	CHRISTIAN	284	221
STA. TO STA.				
FED. ROAD DIST. NO.	ILLINOIS	FED. AID PROJECT		

BY	DATE
FINISHED SURVEY	
PLOTTED	
NOTE BOOK	
REPLATE	
AREAS CHECKED	

BY	DATE
ORIGINAL SURVEY	
PLOTTED	
NOTE BOOK	
REPLATE	
AREAS CHECKED	

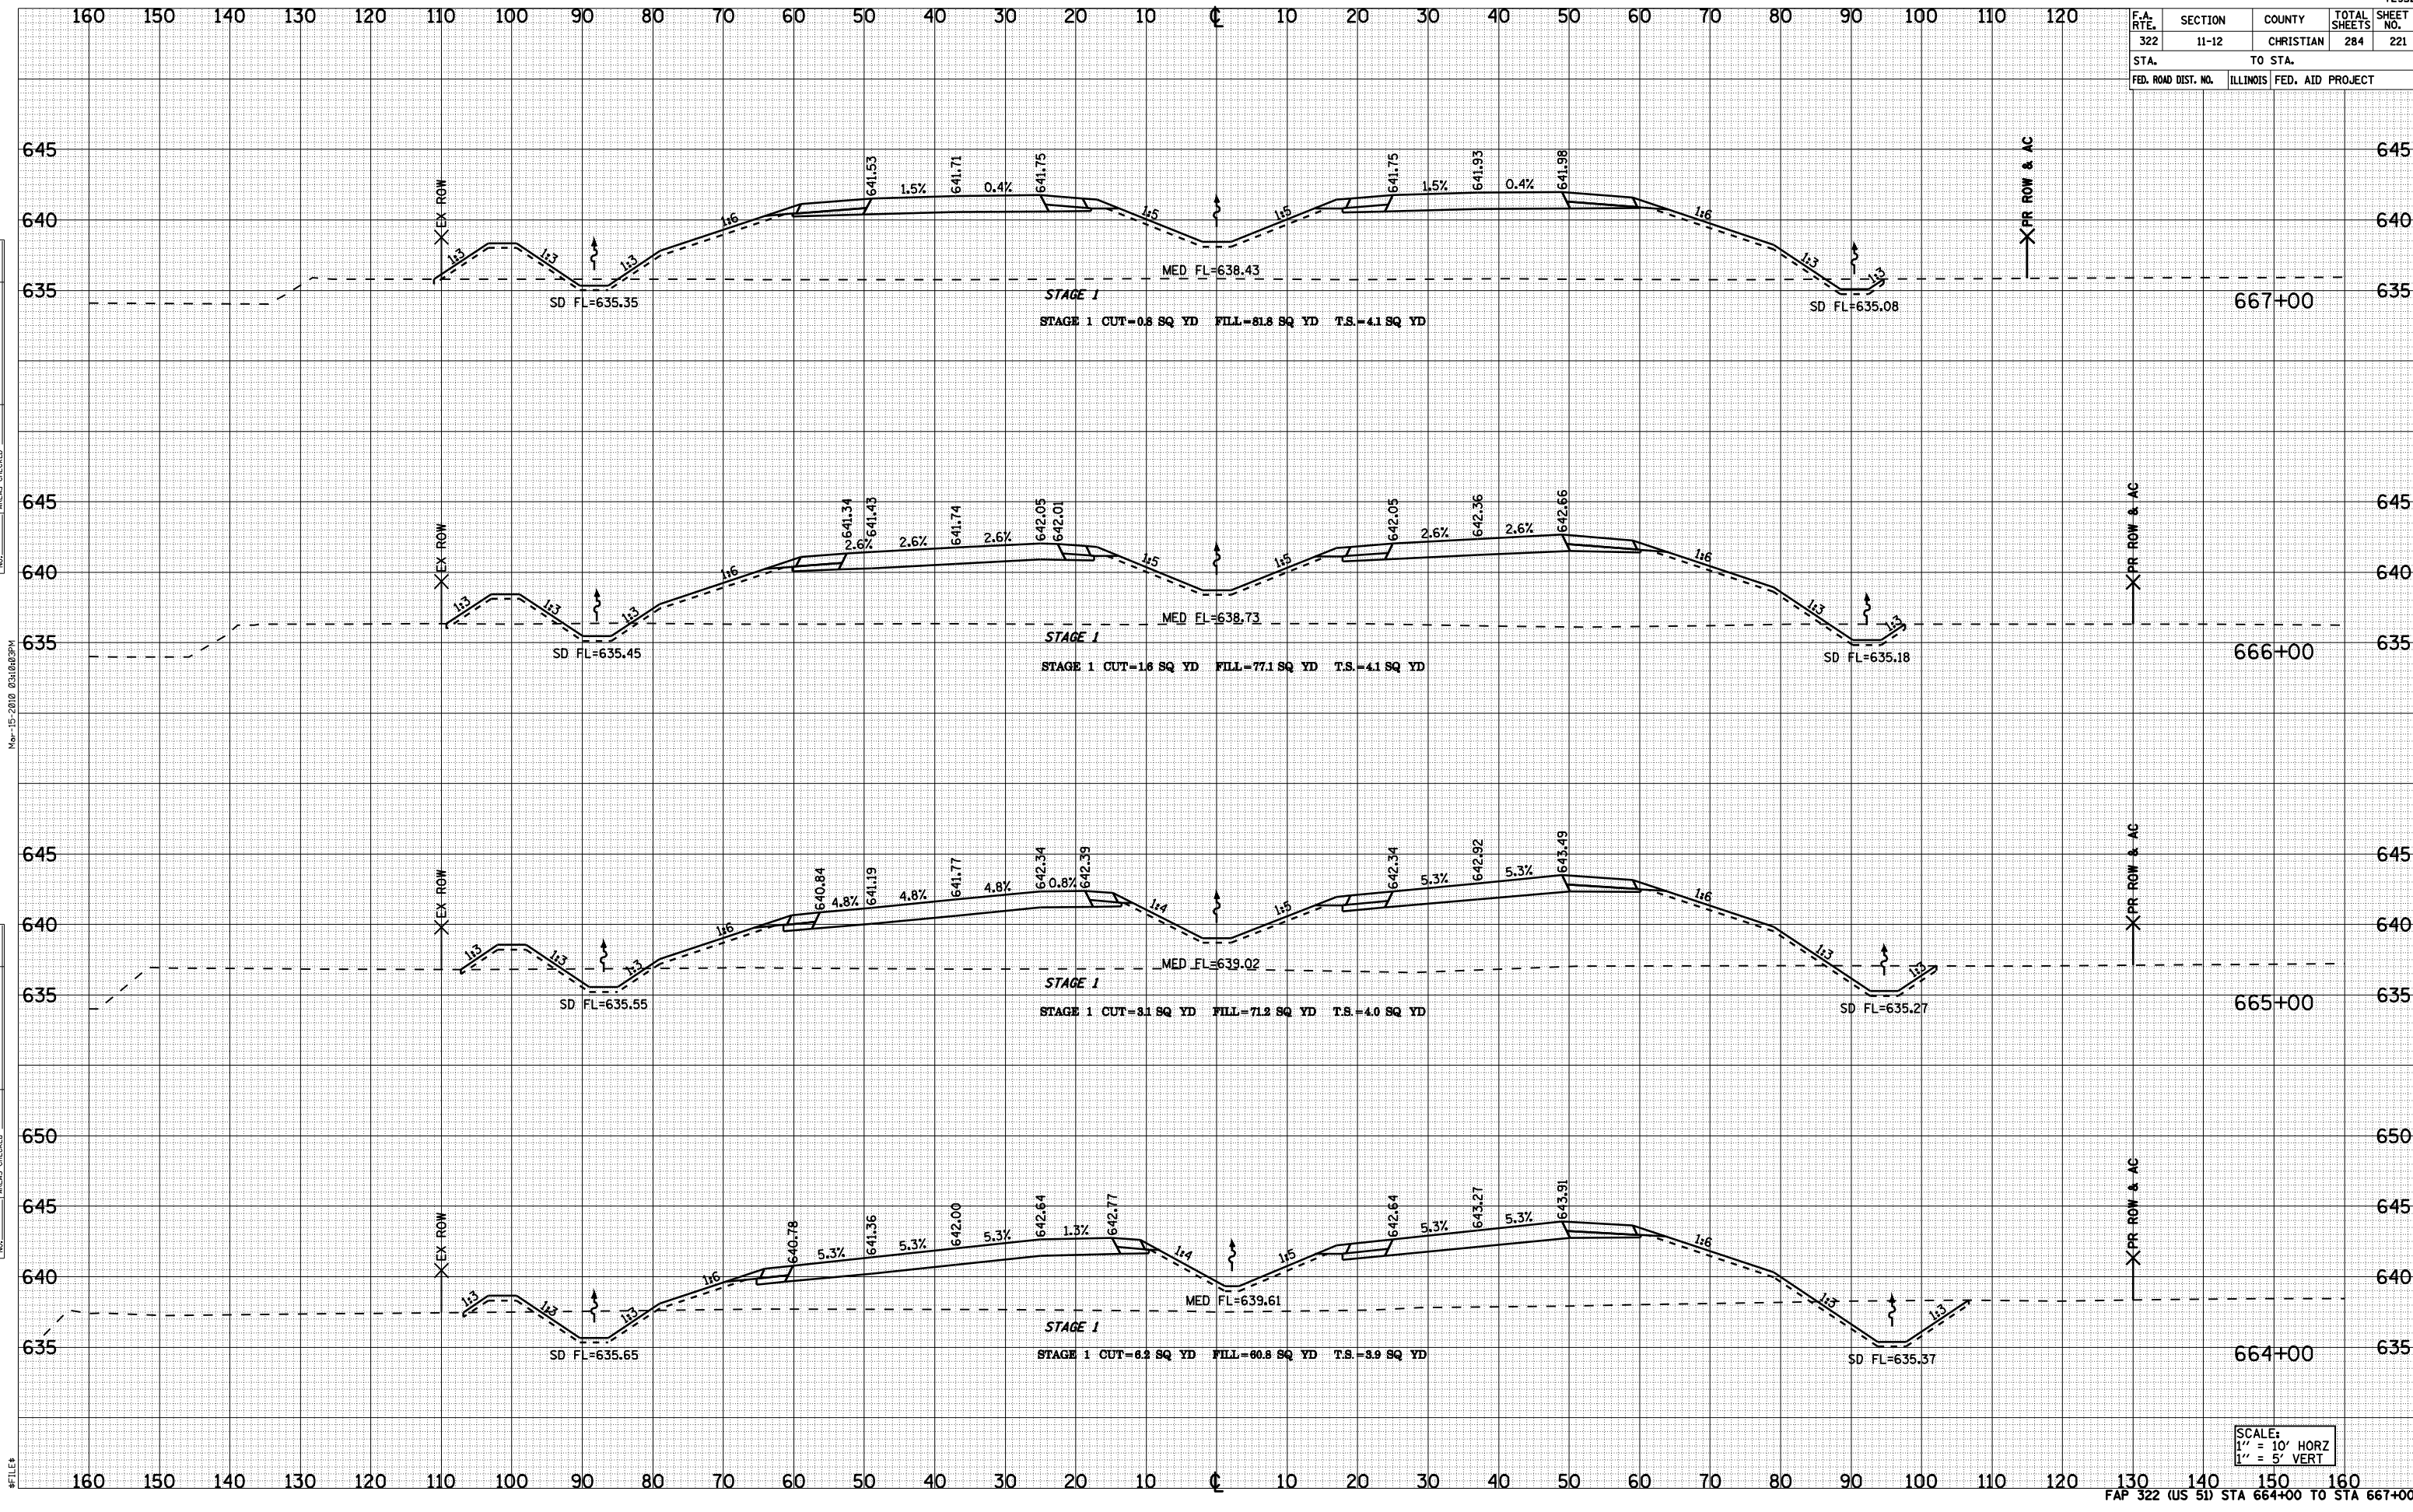

SCALE:
1" = 10' HORZ
1" = 5' VERT