


F.A. RTE.	SECTION	COUNTY	TOTAL SHEETS	SHEET NO.
322	11-12	CHRISTIAN	284	249
STA.		TO STA.		
FED. ROAD DIST. NO.		ILLINOIS	FED. AID PROJECT	

BY	DATE

DATE	
BY	

FILE#

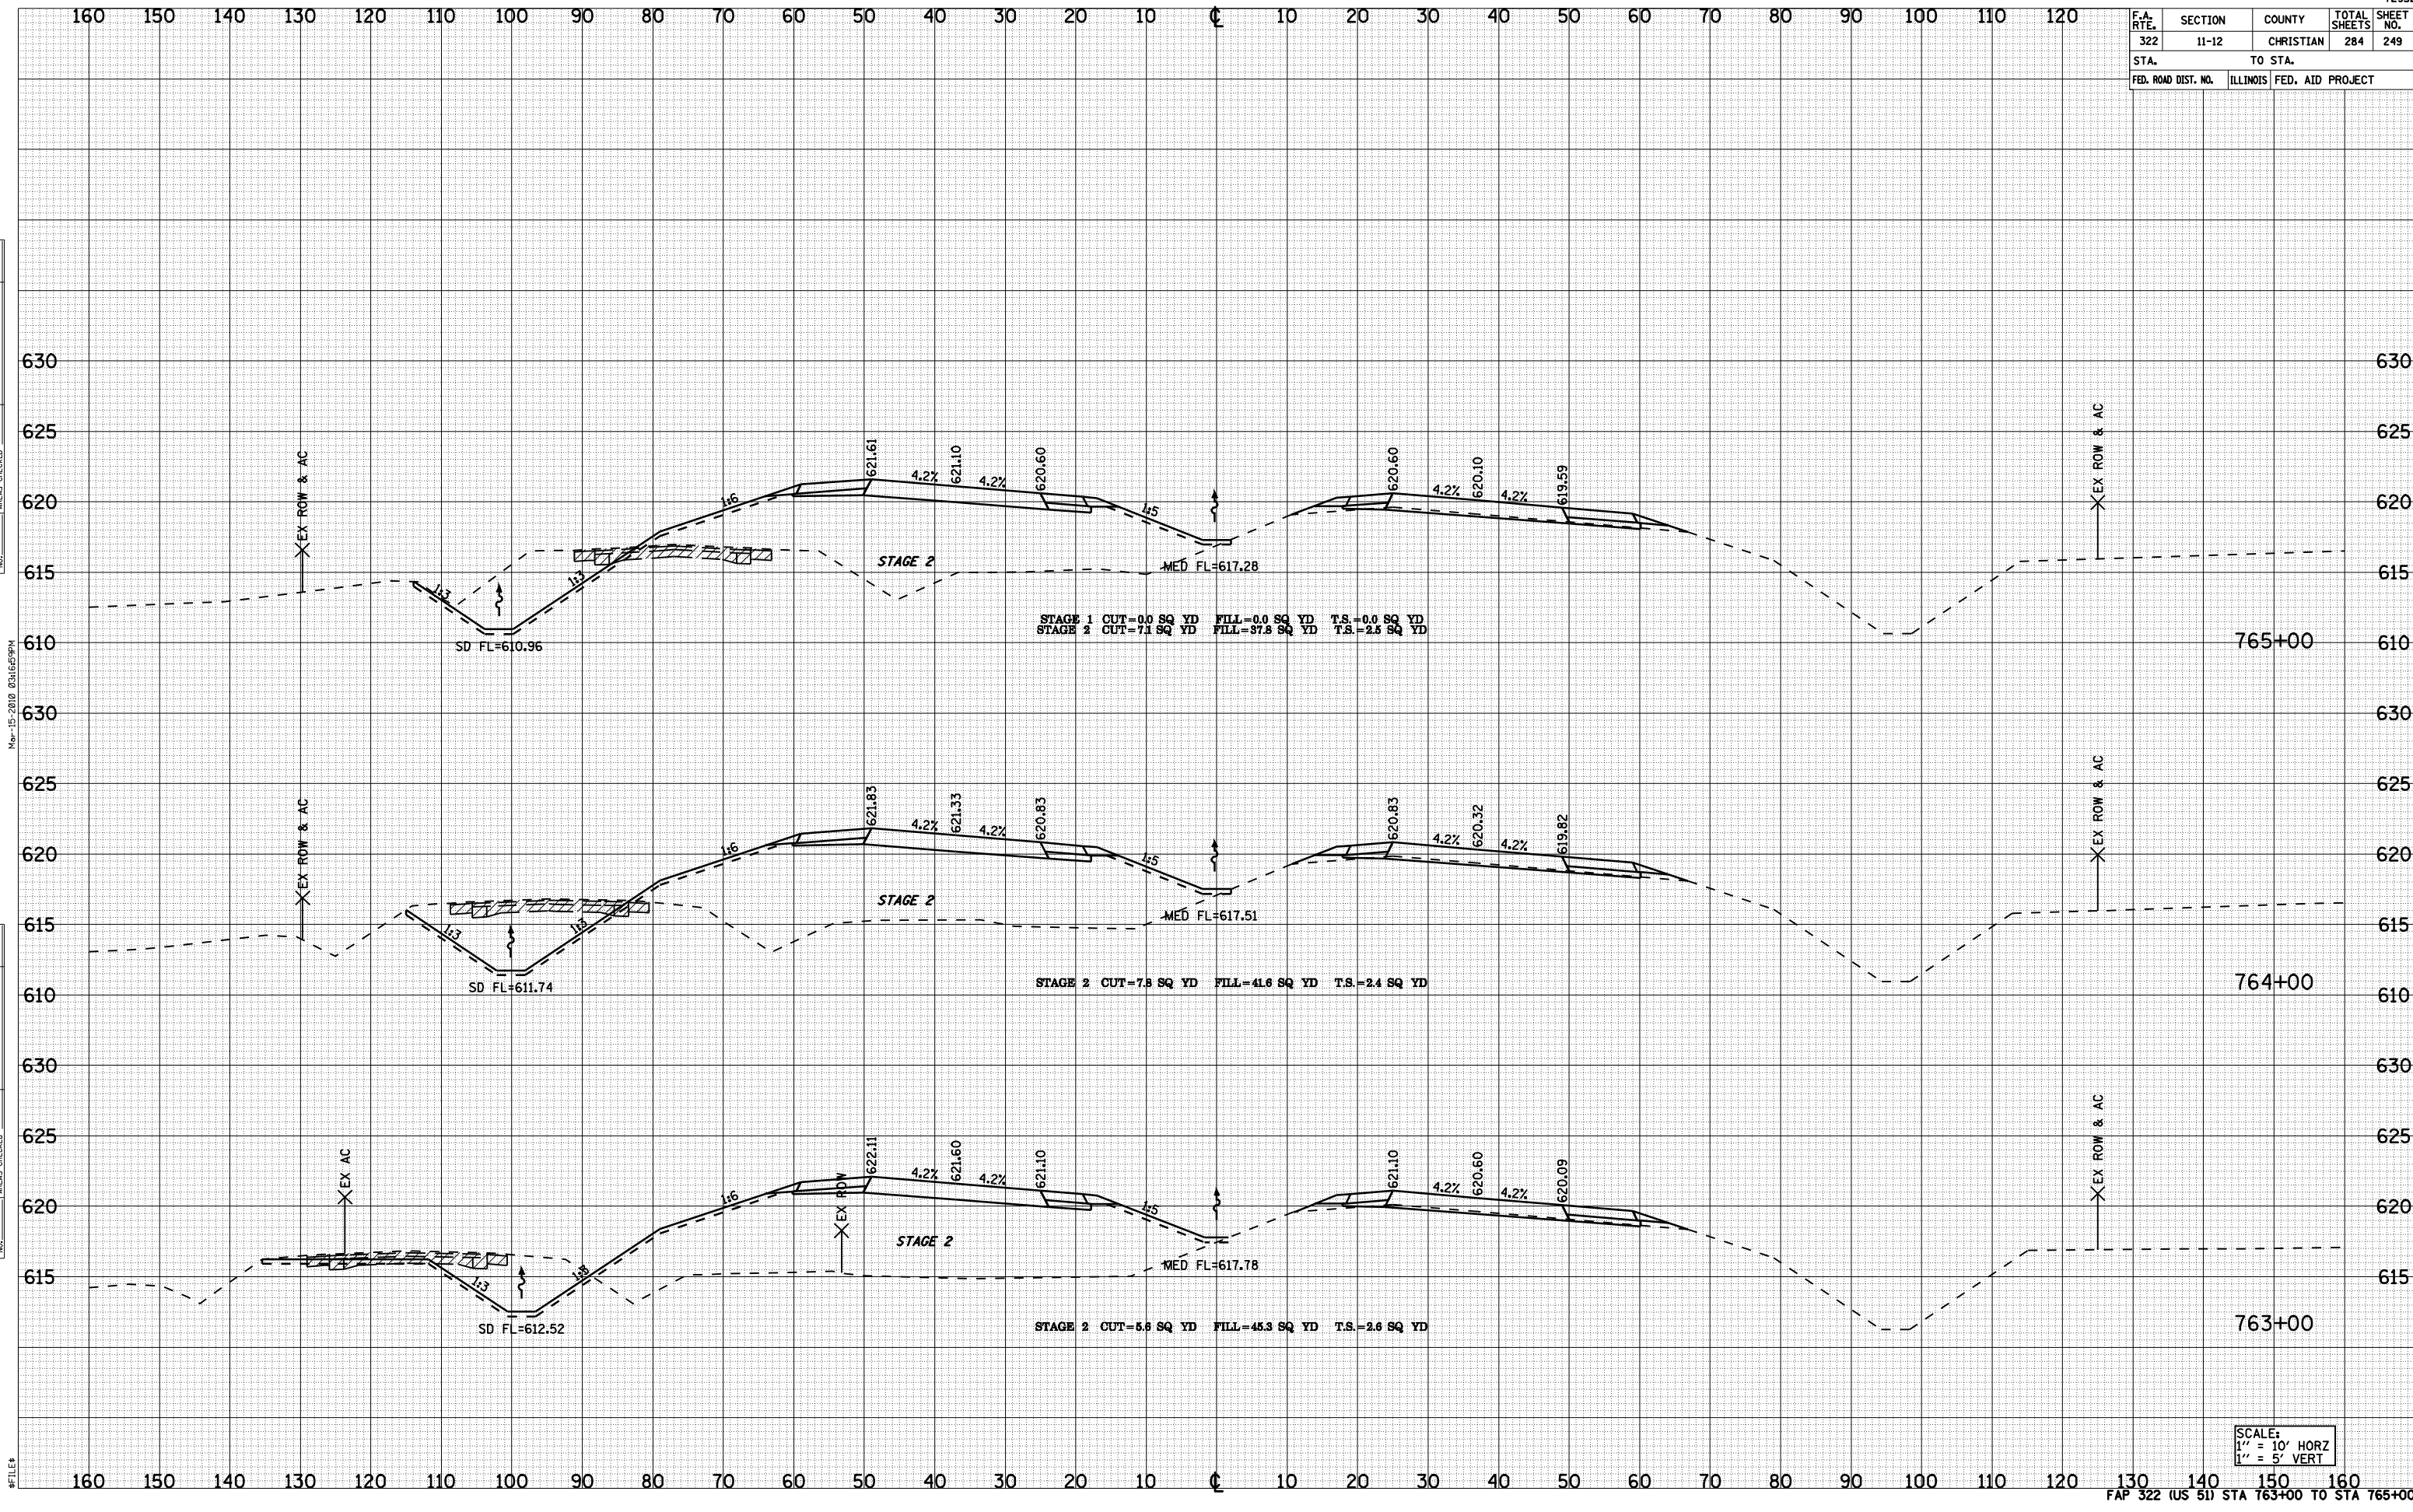

STAGE 1 CUT=0.0 SQ YD FILL=0.0 SQ YD T.S.=0.0 SQ YD
 STAGE 2 CUT=71.8 SQ YD FILL=37.8 SQ YD T.S.=2.8 SQ YD

STAGE 2 CUT=7.8 SQ YD FILL=41.6 SQ YD T.S.=2.4 SQ YD

STAGE 2 CUT=5.8 SQ YD FILL=45.3 SQ YD T.S.=2.8 SQ YD

SCALE:
 1" = 10' HORZ
 1" = 5' VERT