


PAVEMENT MARKING LEGEND

① THERMOPLASTIC PAVEMENT MARKING - LINE 5" (YELLOW)	⑧ PREFORMED PLASTIC PAVEMENT MARKING, TYPE B - INLAID - LETTERS AND SYMBOLS (WHITE)
② THERMOPLASTIC PAVEMENT MARKING - LINE 5" (WHITE)	⑨ URETHANE PAVEMENT MARKING - LINE 5" (YELLOW)
③ PREFORMED PLASTIC PAVEMENT MARKING, TYPE B - INLAID - LINE 5" (WHITE)	⑩ URETHANE PAVEMENT MARKING - LINE 5" (WHITE)
④ PREFORMED PLASTIC PAVEMENT MARKING, TYPE B - INLAID - LINE 6" (WHITE)	⑪ URETHANE PAVEMENT MARKING - LINE 8" (WHITE)
⑤ PREFORMED PLASTIC PAVEMENT MARKING, TYPE B - INLAID - LINE 8" (WHITE)	⑫ URETHANE PAVEMENT MARKING - LINE 24" (WHITE)
⑥ PREFORMED PLASTIC PAVEMENT MARKING, TYPE B - INLAID - LINE 12" (WHITE)	⑬ URETHANE PAVEMENT MARKING - LETTERS AND SYMBOLS, SPECIAL (WHITE)
⑦ PREFORMED PLASTIC PAVEMENT MARKING, TYPE B - INLAID - LINE 24" (WHITE)	

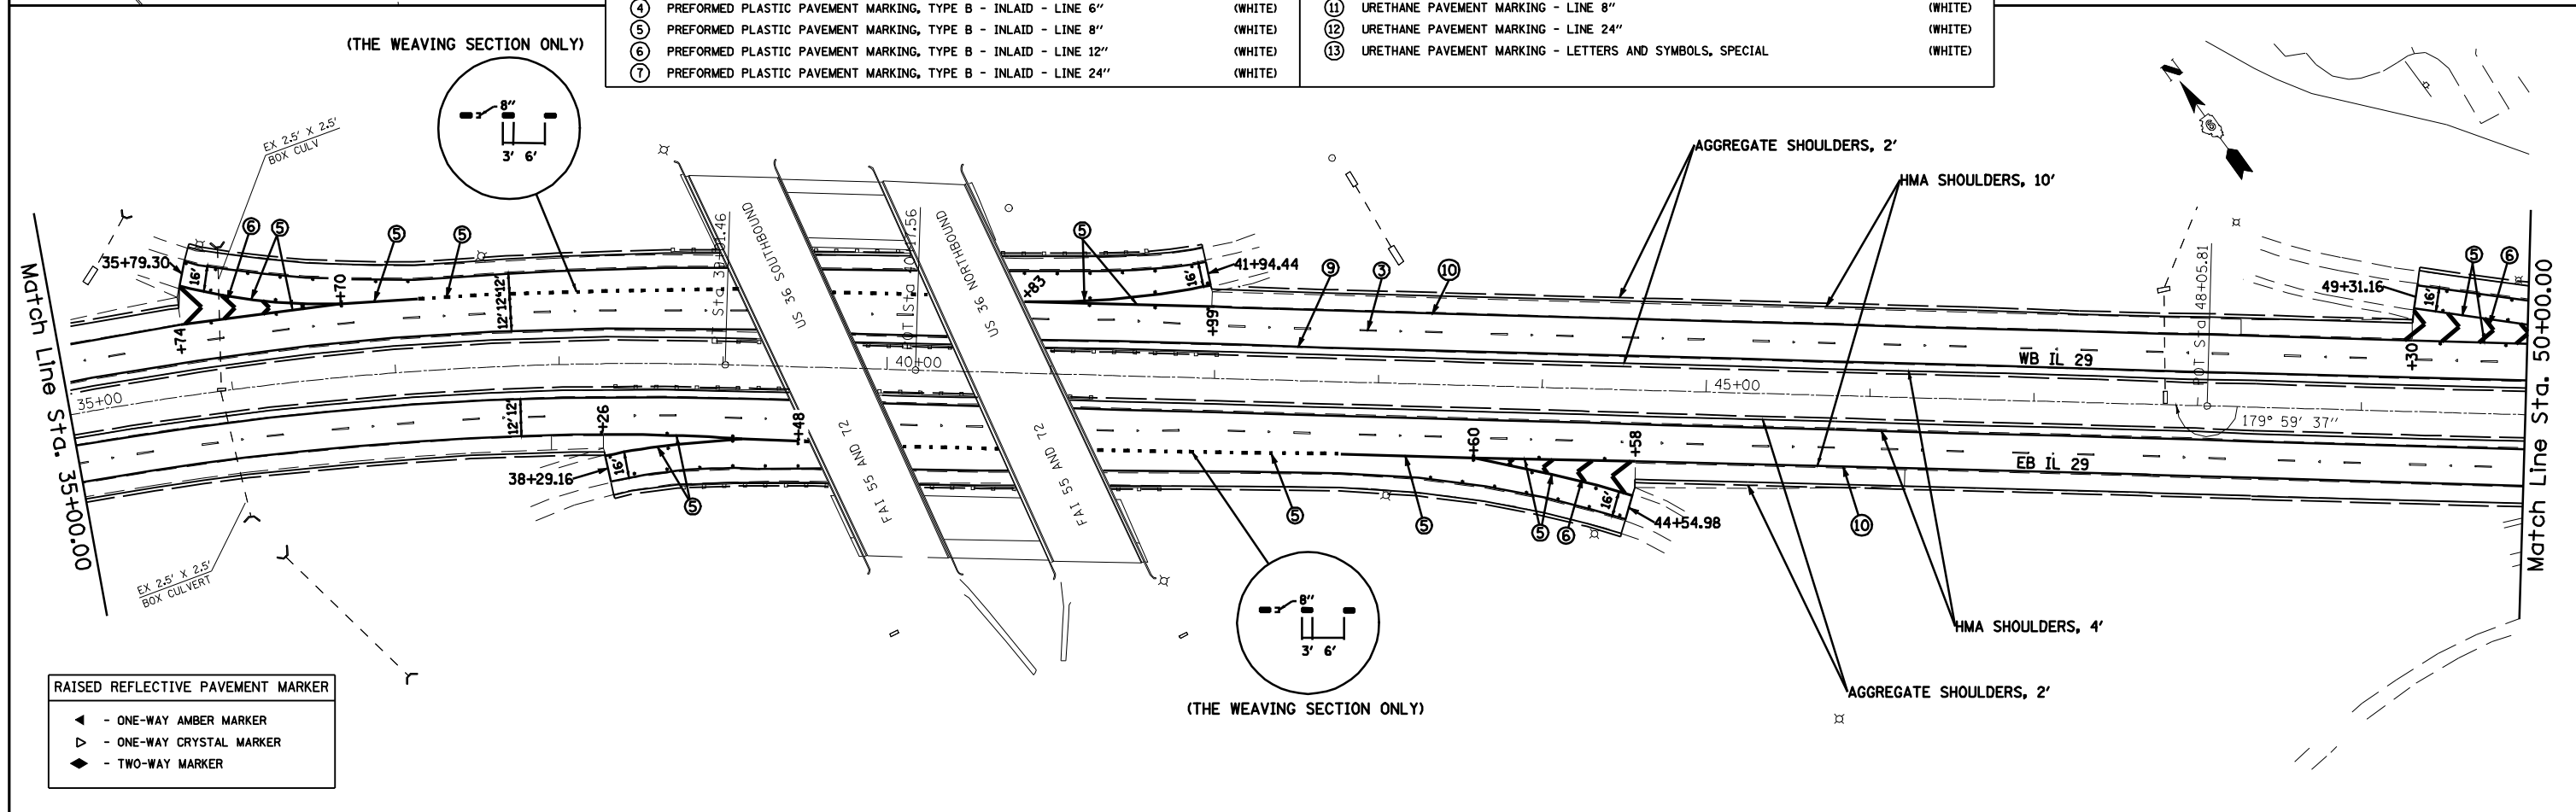

RAISED REFLECTIVE PAVEMENT MARKER

◀	- ONE-WAY AMBER MARKER
▷	- ONE-WAY CRYSTAL MARKER
◆	- TWO-WAY MARKER