


PAVEMENT MARKING LEGEND					
①	THERMOPLASTIC PAVEMENT MARKING - LINE 5"	(YELLOW)	⑧	PREFORMED PLASTIC PAVEMENT MARKING, TYPE B - INLAID - LETTERS AND SYMBOLS	(WHITE)
②	THERMOPLASTIC PAVEMENT MARKING - LINE 5"	(WHITE)	⑨	URETHANE PAVEMENT MARKING - LINE 5"	(YELLOW)
③	PREFORMED PLASTIC PAVEMENT MARKING, TYPE B - INLAID - LINE 5"	(WHITE)	⑩	URETHANE PAVEMENT MARKING - LINE 5"	(WHITE)
④	PREFORMED PLASTIC PAVEMENT MARKING, TYPE B - INLAID - LINE 6"	(WHITE)	⑪	URETHANE PAVEMENT MARKING - LINE 8"	(WHITE)
⑤	PREFORMED PLASTIC PAVEMENT MARKING, TYPE B - INLAID - LINE 8"	(WHITE)	⑫	URETHANE PAVEMENT MARKING - LINE 24"	(WHITE)
⑥	PREFORMED PLASTIC PAVEMENT MARKING, TYPE B - INLAID - LINE 12"	(WHITE)	⑬	URETHANE PAVEMENT MARKING - LETTERS AND SYMBOLS, SPECIAL	(WHITE)
⑦	PREFORMED PLASTIC PAVEMENT MARKING, TYPE B - INLAID - LINE 24"	(WHITE)			

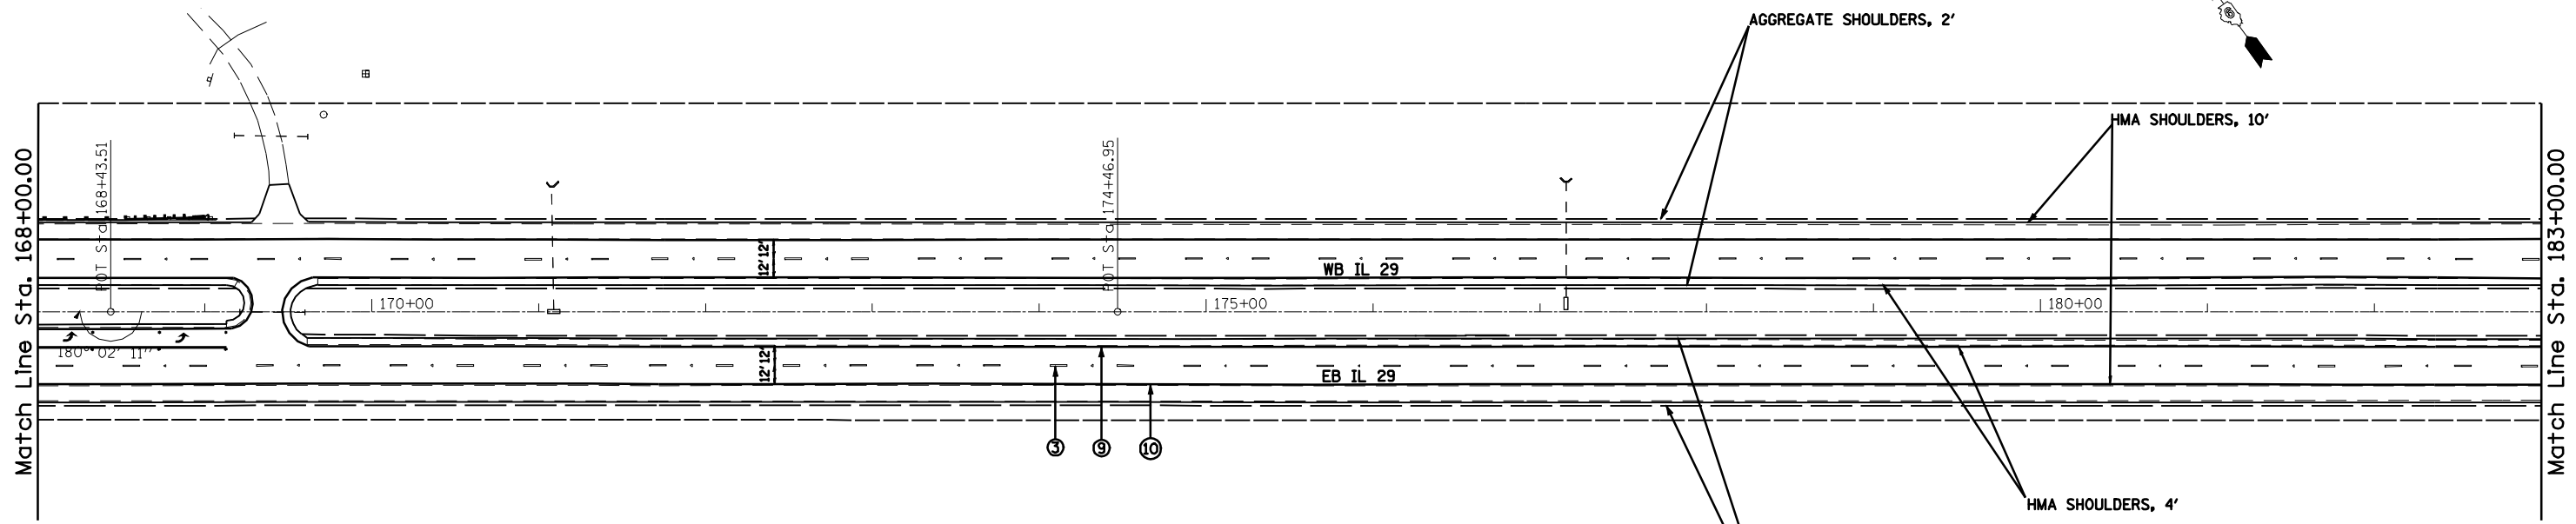

RAISED REFLECTIVE PAVEMENT MARKER	
▲	- ONE-WAY AMBER MARKER
▽	- ONE-WAY CRYSTAL MARKER
◆	- TWO-WAY MARKER