
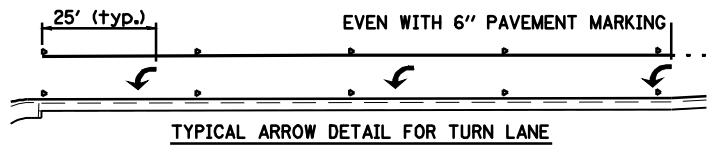


PAVEMENT MARKING LEGEND			
①	THERMOPLASTIC PAVEMENT MARKING - LINE 5"	(YELLOW)	
②	THERMOPLASTIC PAVEMENT MARKING - LINE 5"	(WHITE)	
③	PREFORMED PLASTIC PAVEMENT MARKING, TYPE B - INLAID - LINE 5"	(WHITE)	
④	PREFORMED PLASTIC PAVEMENT MARKING, TYPE B - INLAID - LINE 6"	(WHITE)	
⑤	PREFORMED PLASTIC PAVEMENT MARKING, TYPE B - INLAID - LINE 8"	(WHITE)	
⑥	PREFORMED PLASTIC PAVEMENT MARKING, TYPE B - INLAID - LINE 12"	(WHITE)	
⑦	PREFORMED PLASTIC PAVEMENT MARKING, TYPE B - INLAID - LINE 24"	(WHITE)	
⑧	PREFORMED PLASTIC PAVEMENT MARKING, TYPE B - INLAID - LETTERS AND SYMBOLS	(WHITE)	
⑨	URETHANE PAVEMENT MARKING - LINE 5"	(YELLOW)	
⑩	URETHANE PAVEMENT MARKING - LINE 5"	(WHITE)	
⑪	URETHANE PAVEMENT MARKING - LINE 8"	(WHITE)	
⑫	URETHANE PAVEMENT MARKING - LINE 24"	(WHITE)	
⑬	URETHANE PAVEMENT MARKING - LETTERS AND SYMBOLS, SPECIAL	(WHITE)	

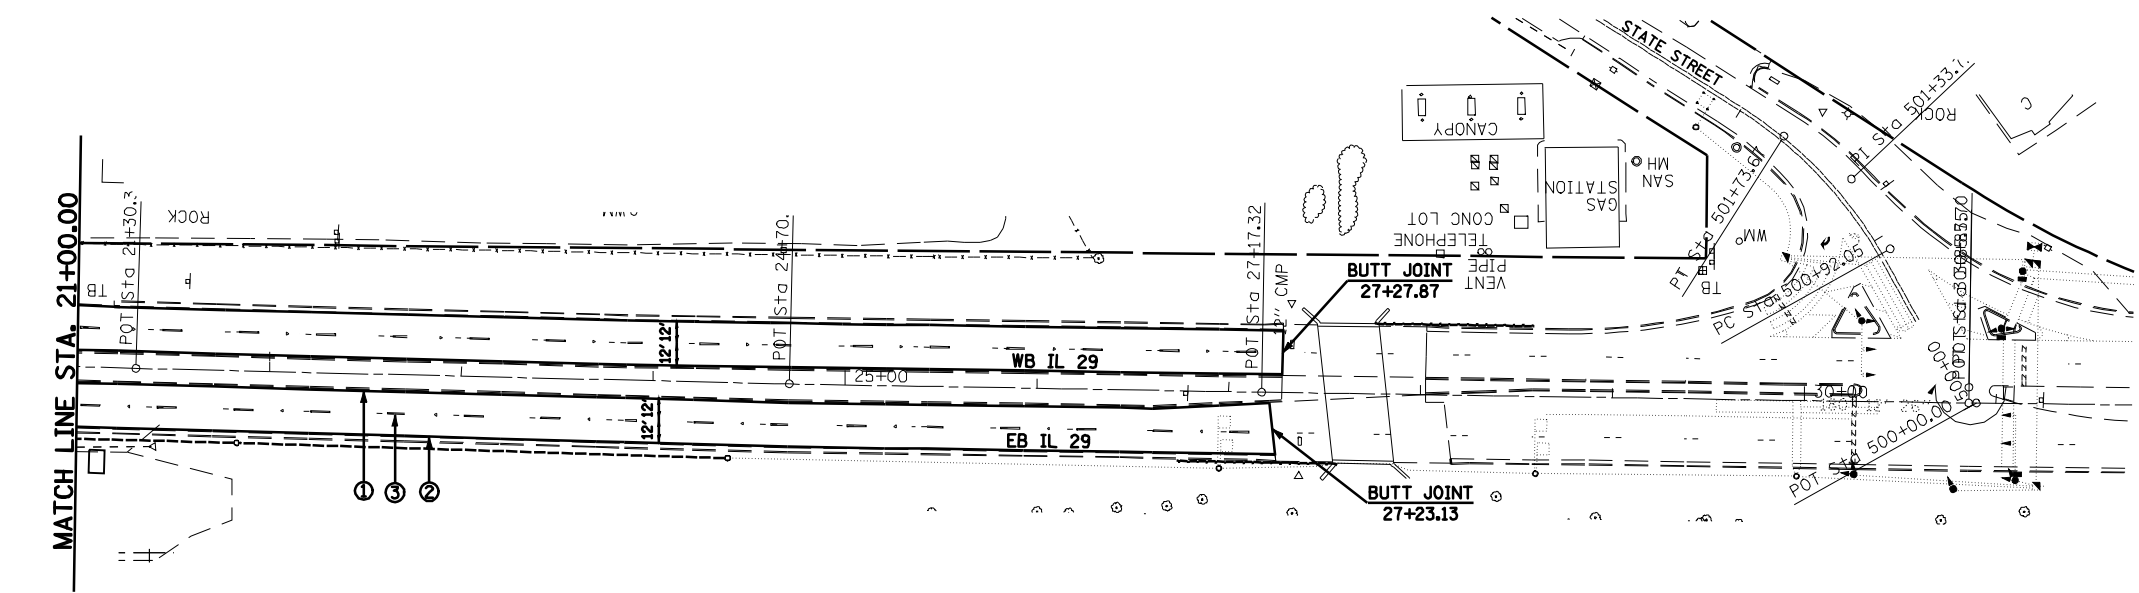

RAISED REFLECTIVE PAVEMENT MARKER	
▲	ONE-WAY AMBER MARKER
▽	ONE-WAY CRYSTAL MARKER
◆	TWO-WAY MARKER