

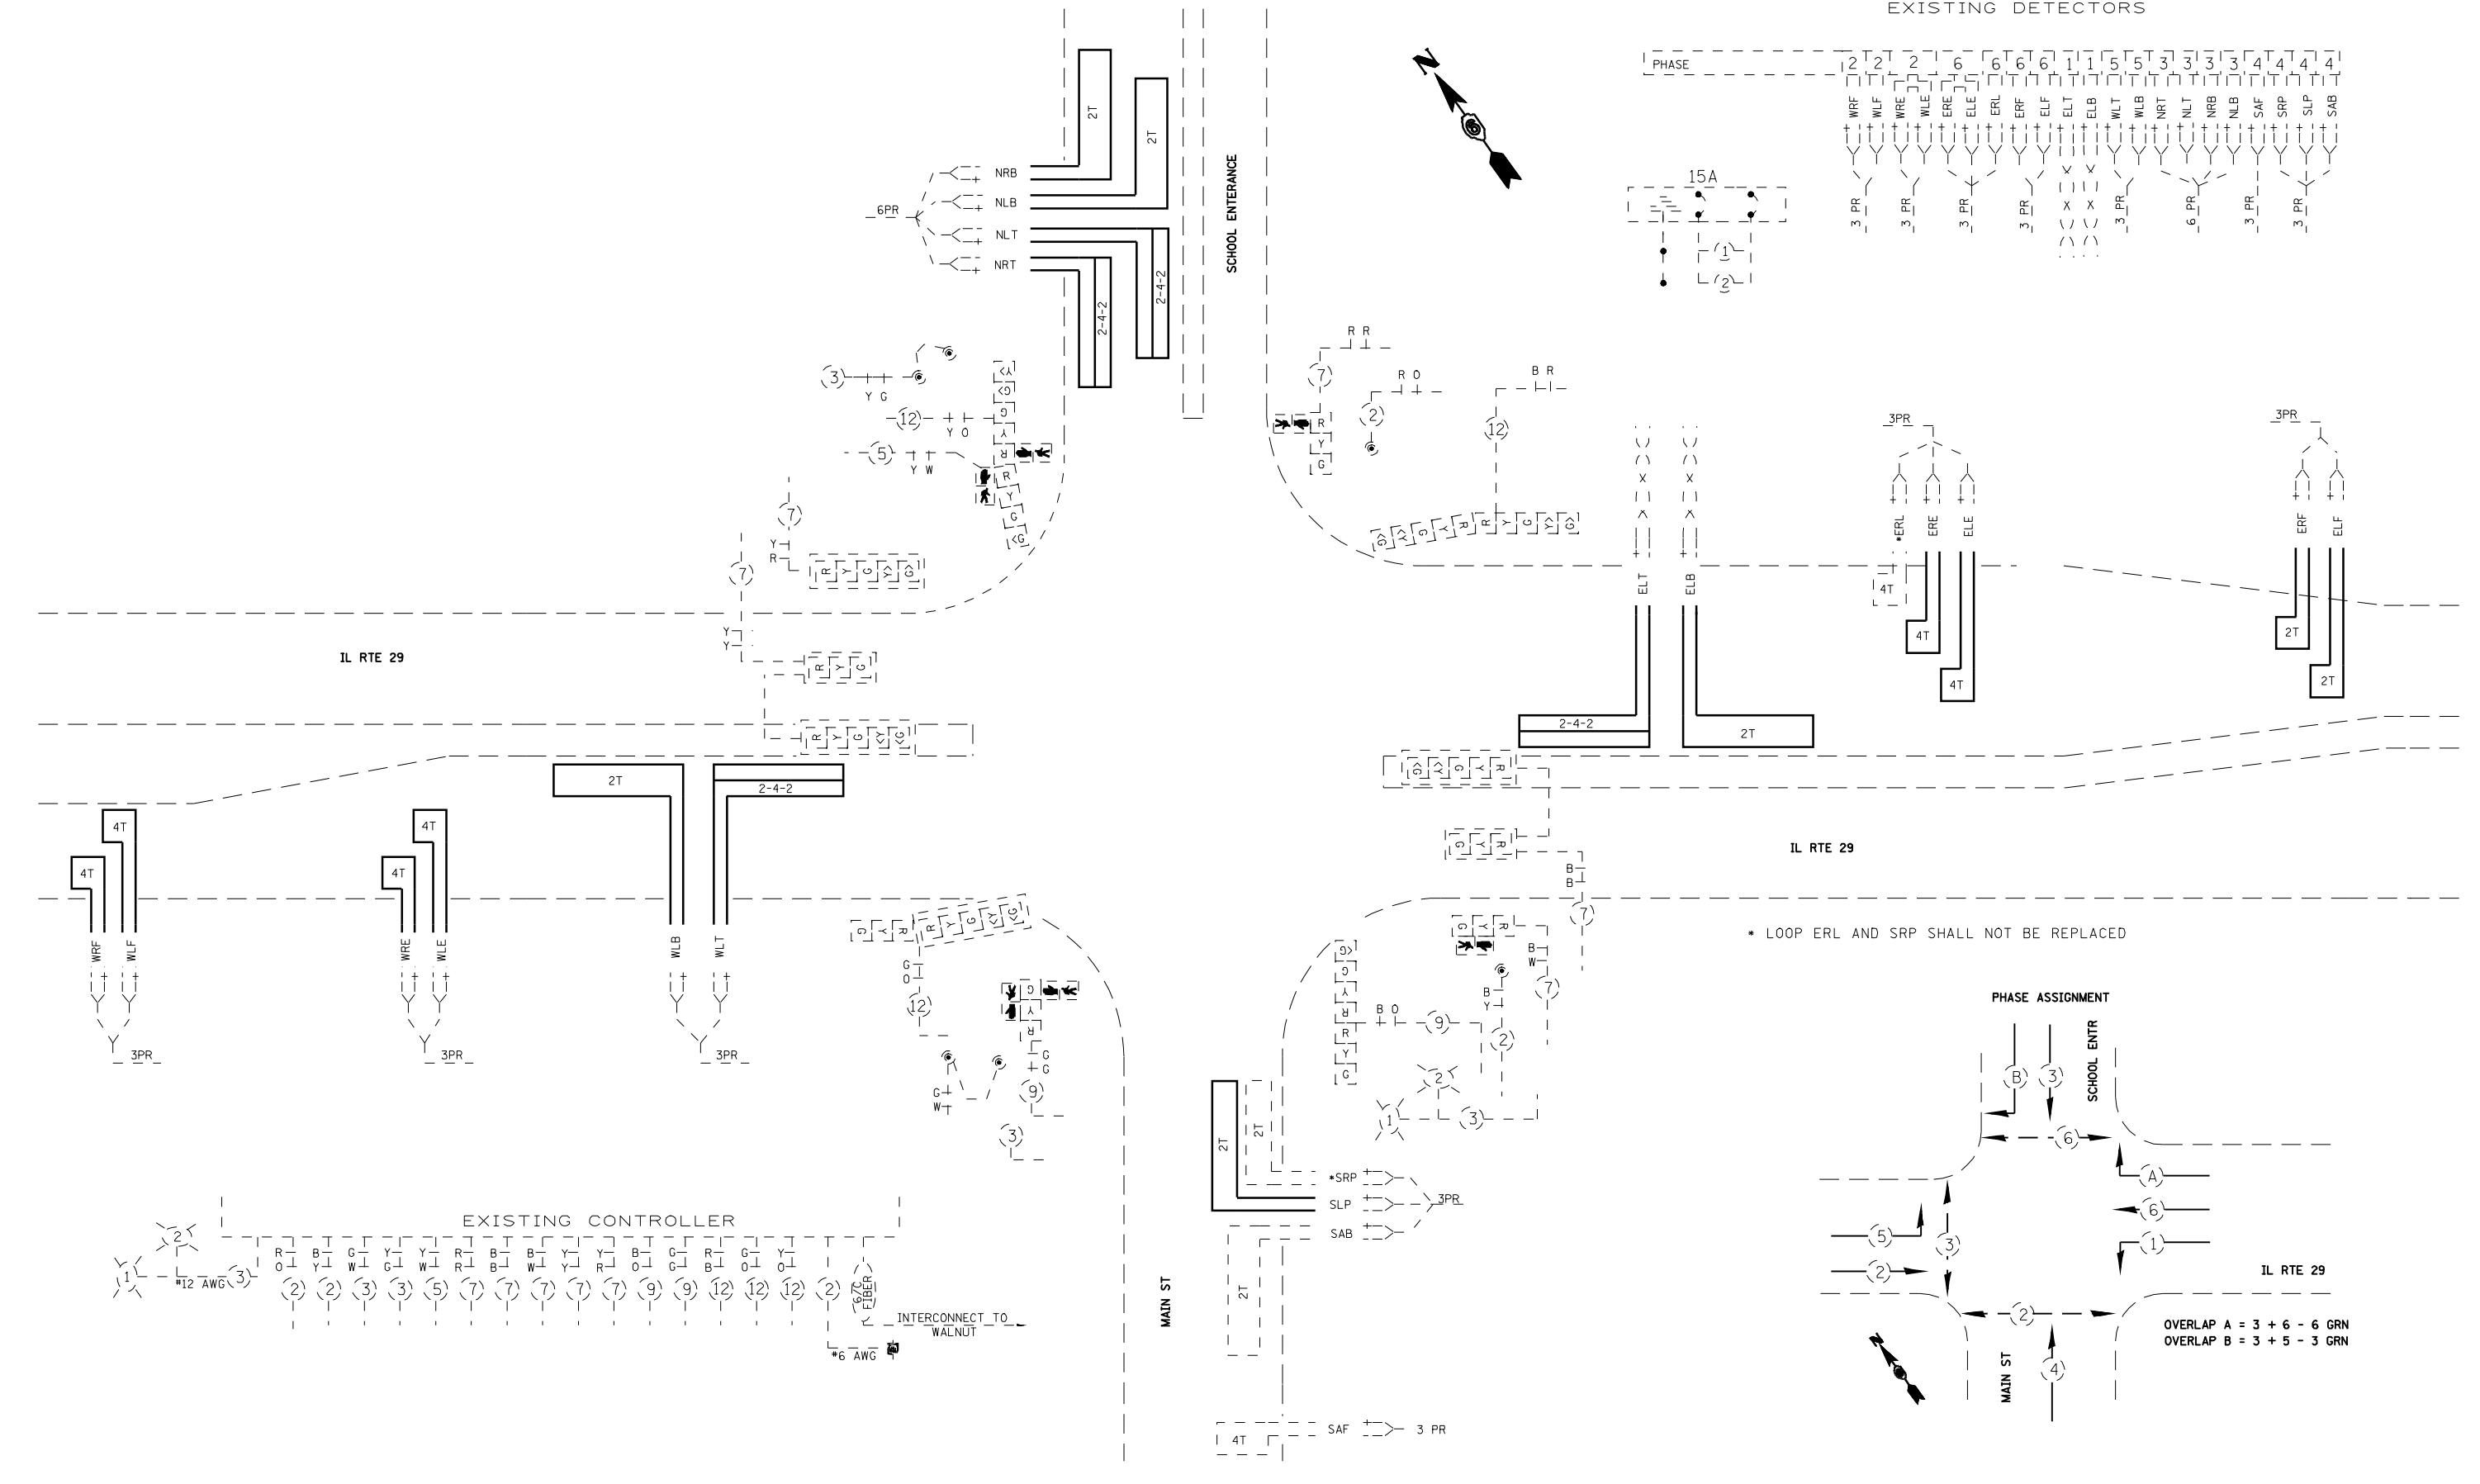


EXISTING DETECTORS

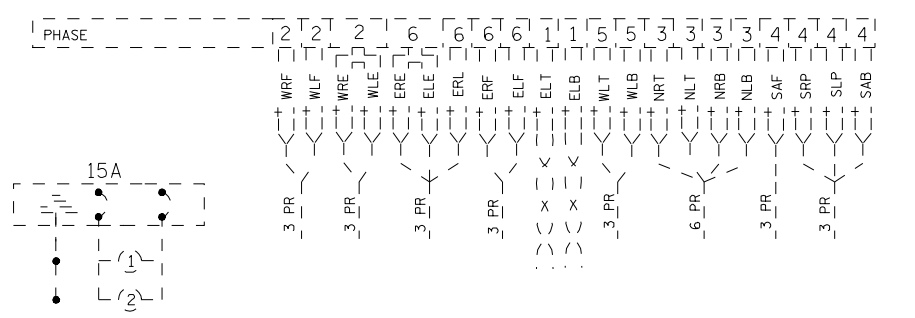

PHASE ASSIGNMENT

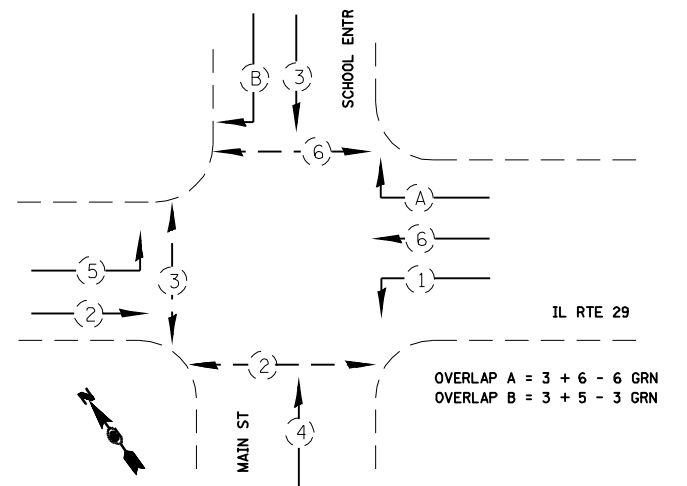

FILE NAME =	USER NAME = laughlinr1	DESIGNED -	REVISED -	STATE OF ILLINOIS DEPARTMENT OF TRANSPORTATION	TRAFFIC SIGNAL WIRING DIAGRAM F.A.P. 75 (IL 29)				F.A.P. RTE.	SECTION	COUNTY	TOTAL SHEETS	SHEET NO.
es:\pwwork\pwwid\LAUGHLINRL\0140376\0672001-sh-t-ts.dgn		DRAWN -	REVISED -		75	6(RS-8, TS), 8RS-7	SANGAMON	111	83				
PLOT SCALE = 40.0000' / IN.		CHECKED -	REVISED -		CONTRACT NO. 72D01								
PLOT DATE = Mar-26-2010 03:12:31PM		DATE -	REVISED -		ILLINOIS FED. AID PROJECT								
				SCALE:	SHEET NO.	OF SHEETS	STA.	TO STA.					