




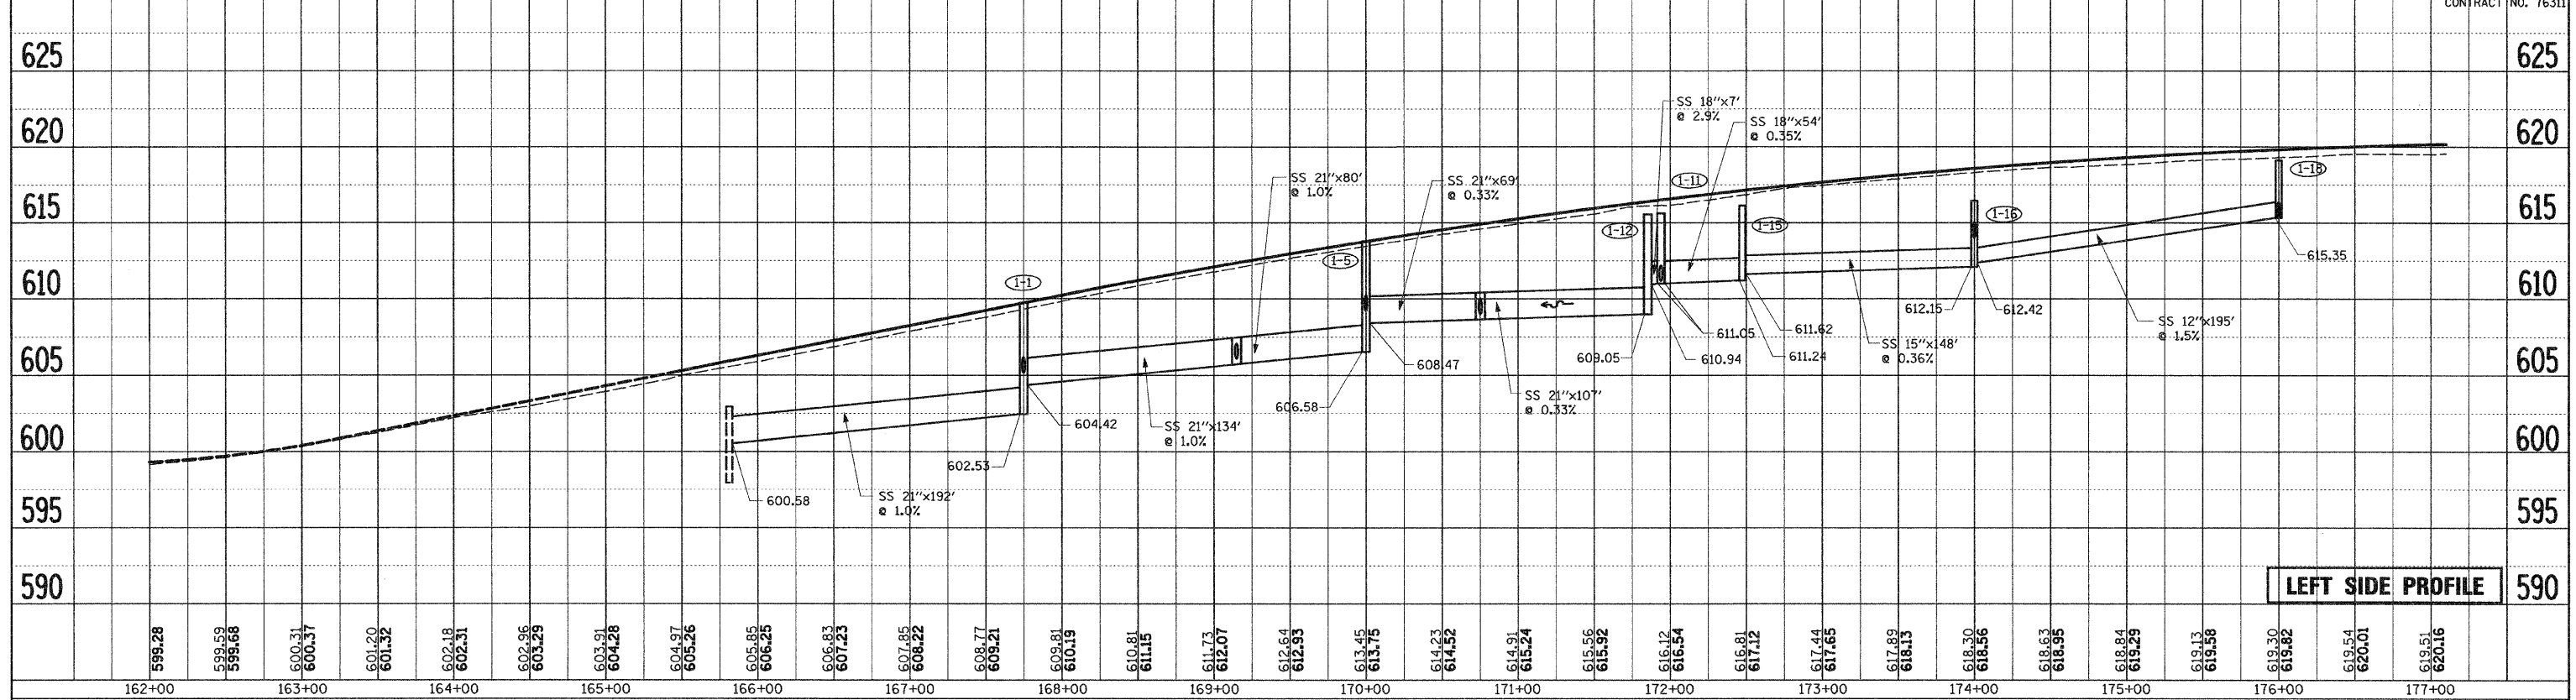

LEFT SIDE PROFILE


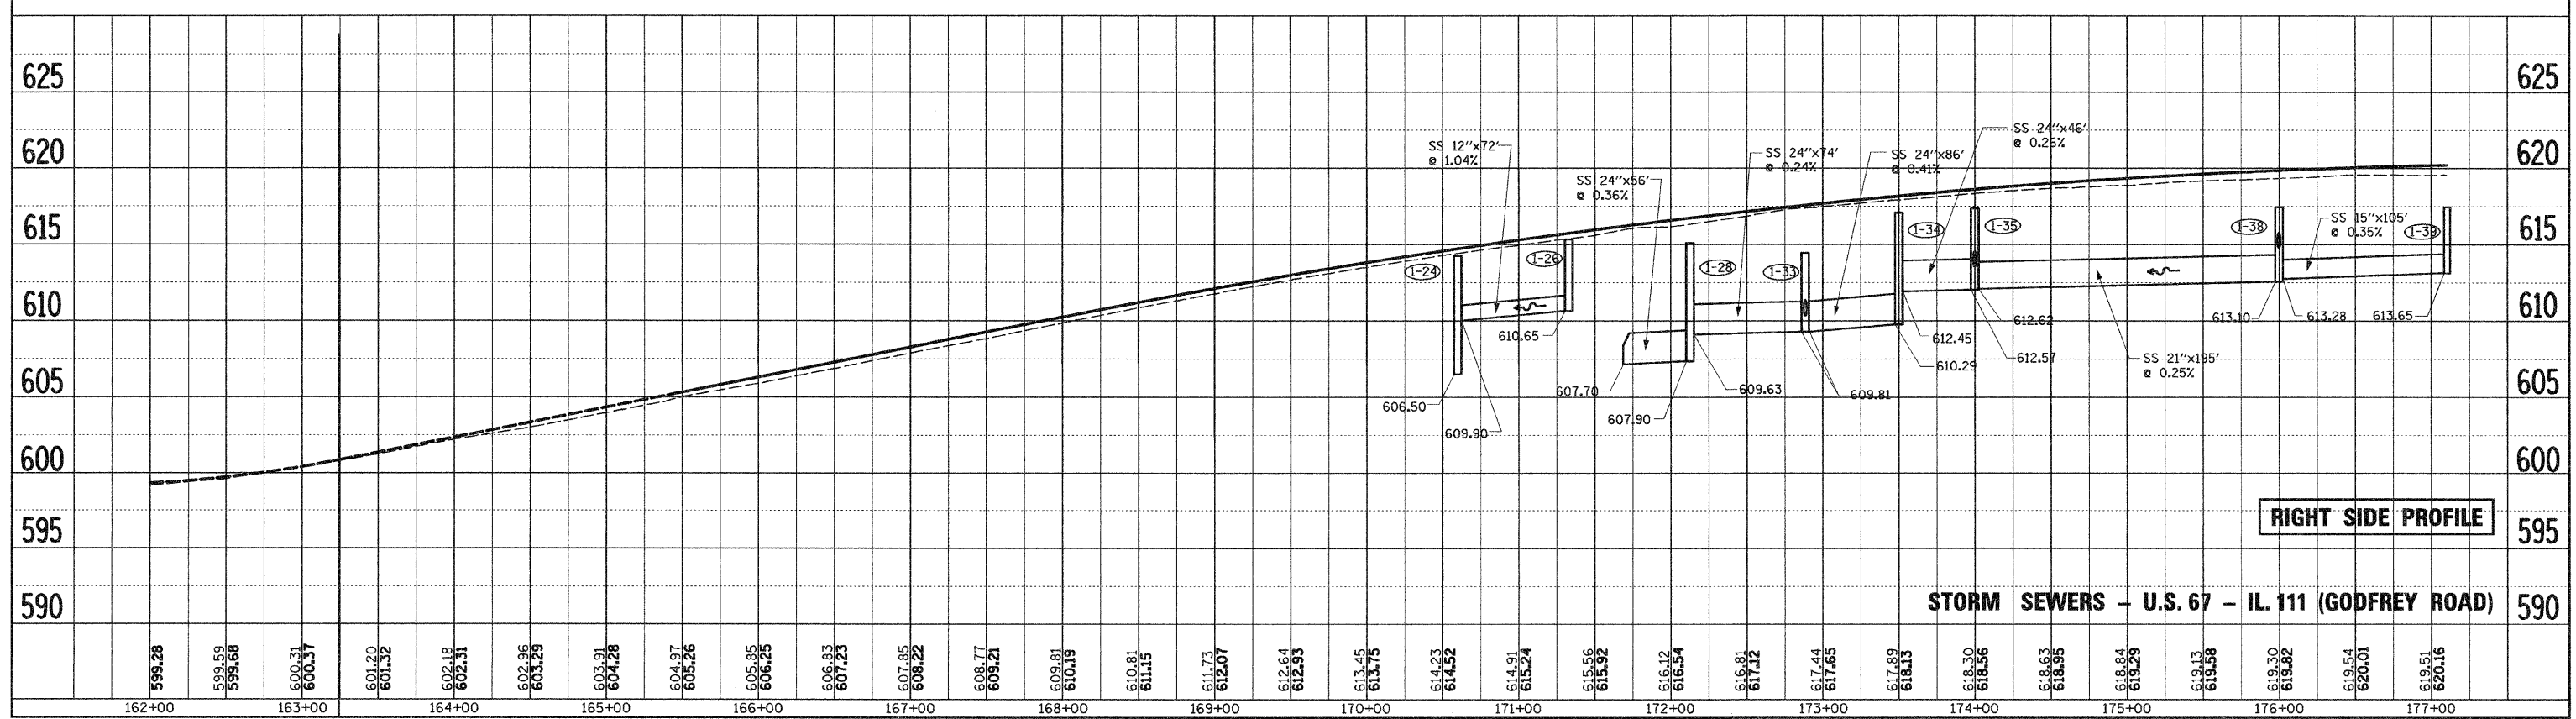

RIGHT SIDE PROFILE

STORM SEWERS - U.S. 67 - IL. 111 (GODFREY ROAD)