


F. A. RTE.	SECTION	COUNTY	TOTAL SHEETS	SHEET NO.
310	60-16	MADISON	662	301

CONTRACT NO. 76311
 CUT=176
 FILL=2

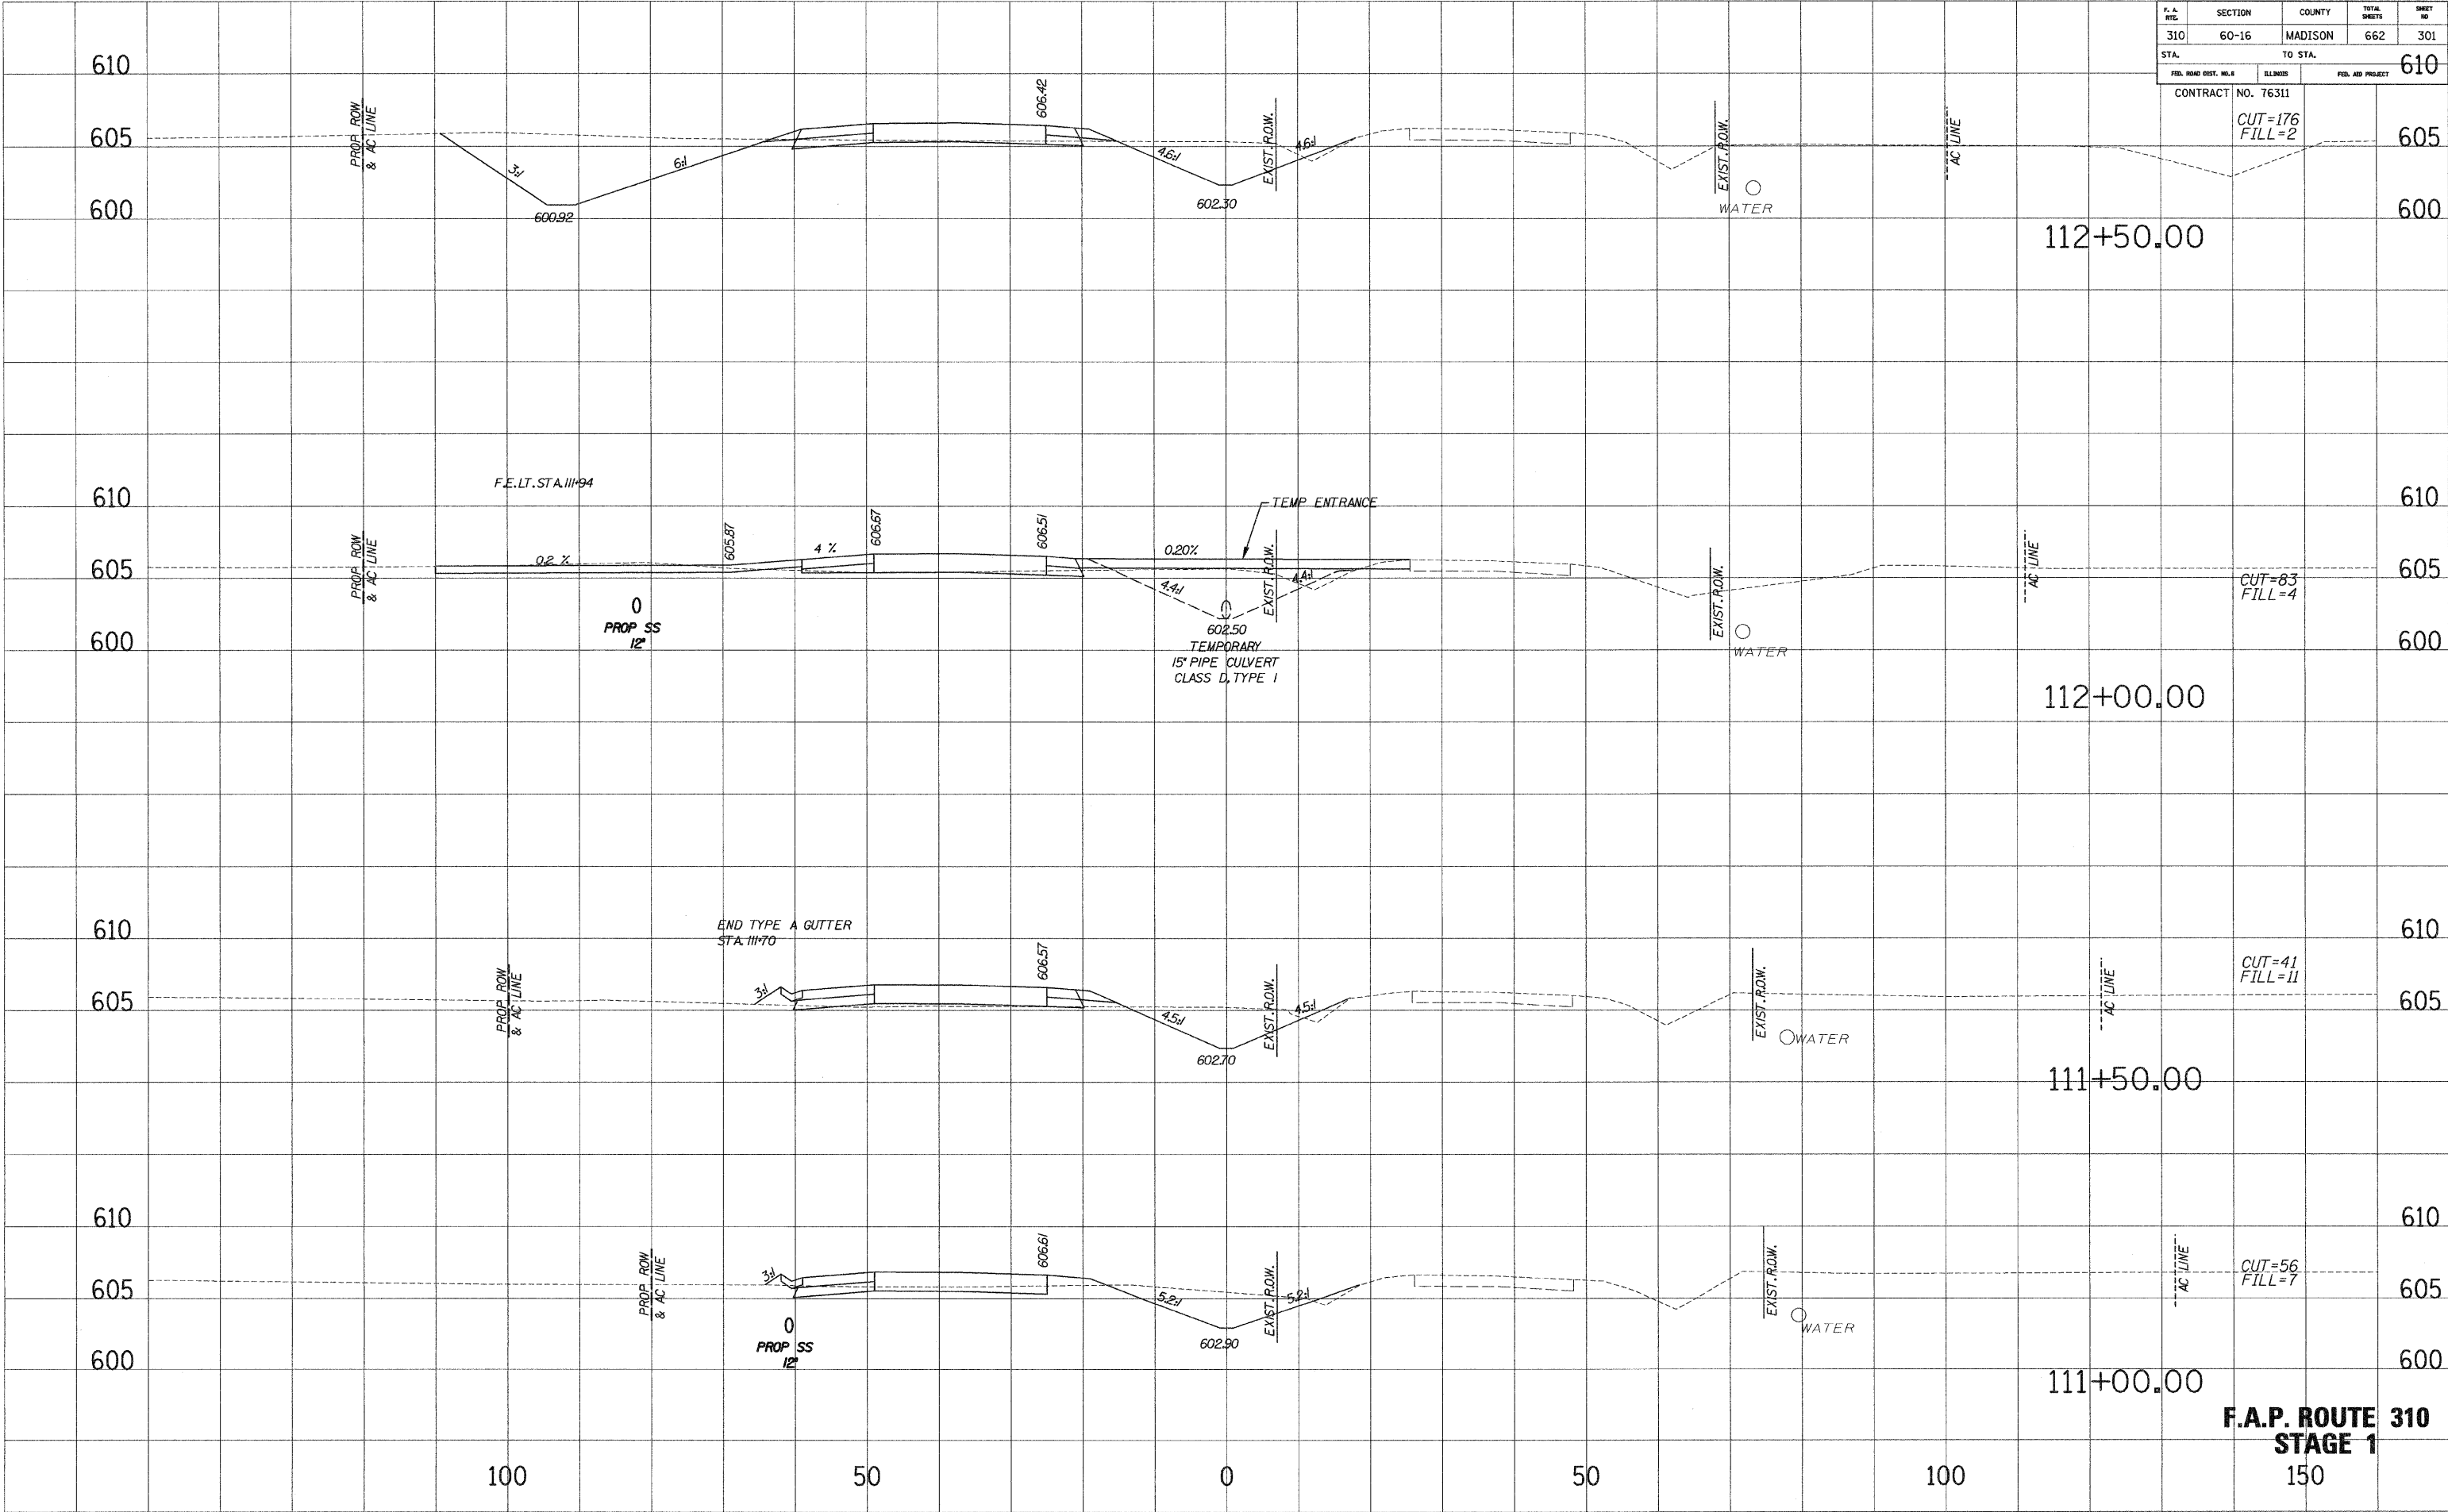


F.A.P. ROUTE 310
STAGE 1
 150

DATE PLOTTED: _____
 NOTE BOOK NO. _____
 AREA CHECKED _____

DATE PLOTTED: _____
 NOTE BOOK NO. _____
 AREA CHECKED _____

F. A. RTE.	SECTION	COUNTY	TOTAL SHEETS	SHEET NO.
310	60-16	MADISON	662	302
STA.		TO STA.		
FED. ROAD DIST. NO. 8		ILLINOIS	FED. AID PROJECT	
CONTRACT NO. 76311				

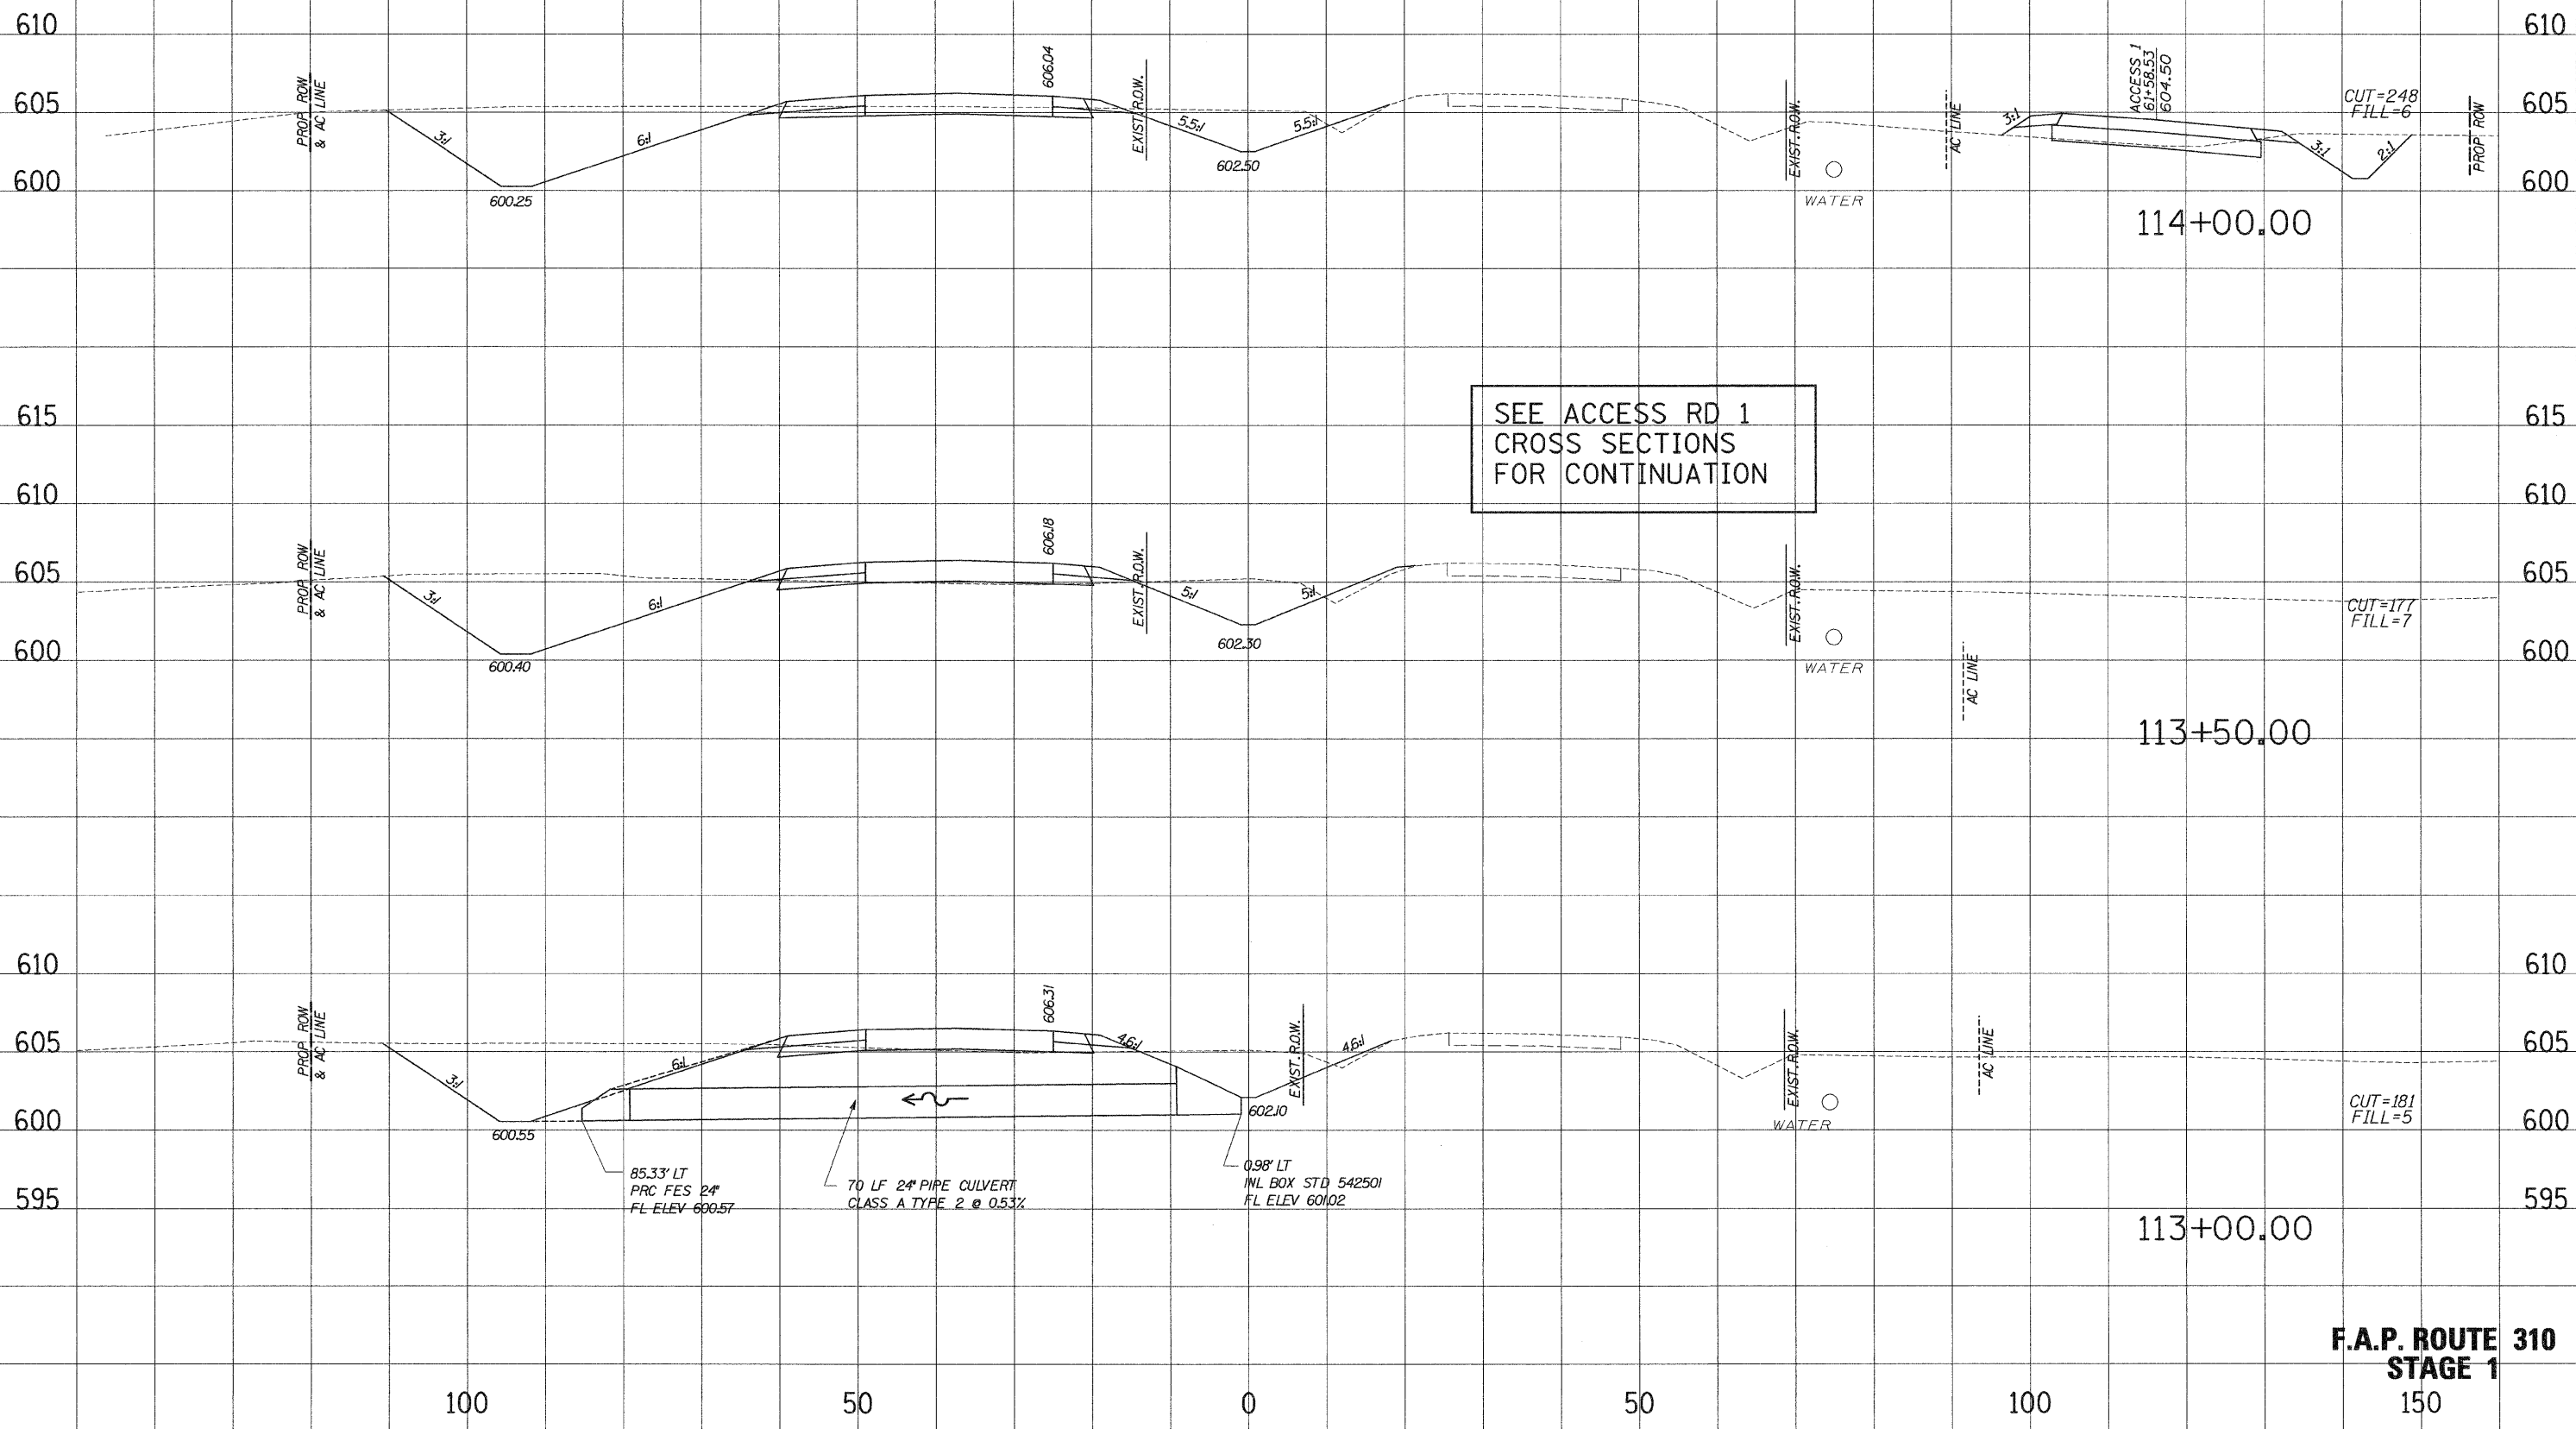

SEE ACCESS RD 1
CROSS SECTIONS
FOR CONTINUATION

F.A.P. ROUTE 310
STAGE 1
150

NO. _____
AREAS CHECKED _____
DATE _____
PLOTTED _____
NOTE BOOK _____
SURVIL _____


NO. _____
AREAS CHECKED _____
DATE _____
PLOTTED _____
NOTE BOOK _____
SURVIL _____

F. A. MILE	SECTION	COUNTY	TOTAL SHEETS	SHEET NO.
310	60-16	MADISON	662	303
STA.		TO STA.		
FED. ROAD DIST. NO.		ILLINOIS	FED. AID PROJECT	
CONTRACT NO. 76311				

SURVEIL PLOTTED
 NOTE BOOK TEMPLATE
 AREAS CHECKED
 NO.


SURVEIL PLOTTED
 NOTE BOOK TEMPLATE
 AREAS CHECKED
 NO.

SURVEIL PLOTTED
 NOTE BOOK TEMPLATE
 AREAS CHECKED
 NO.

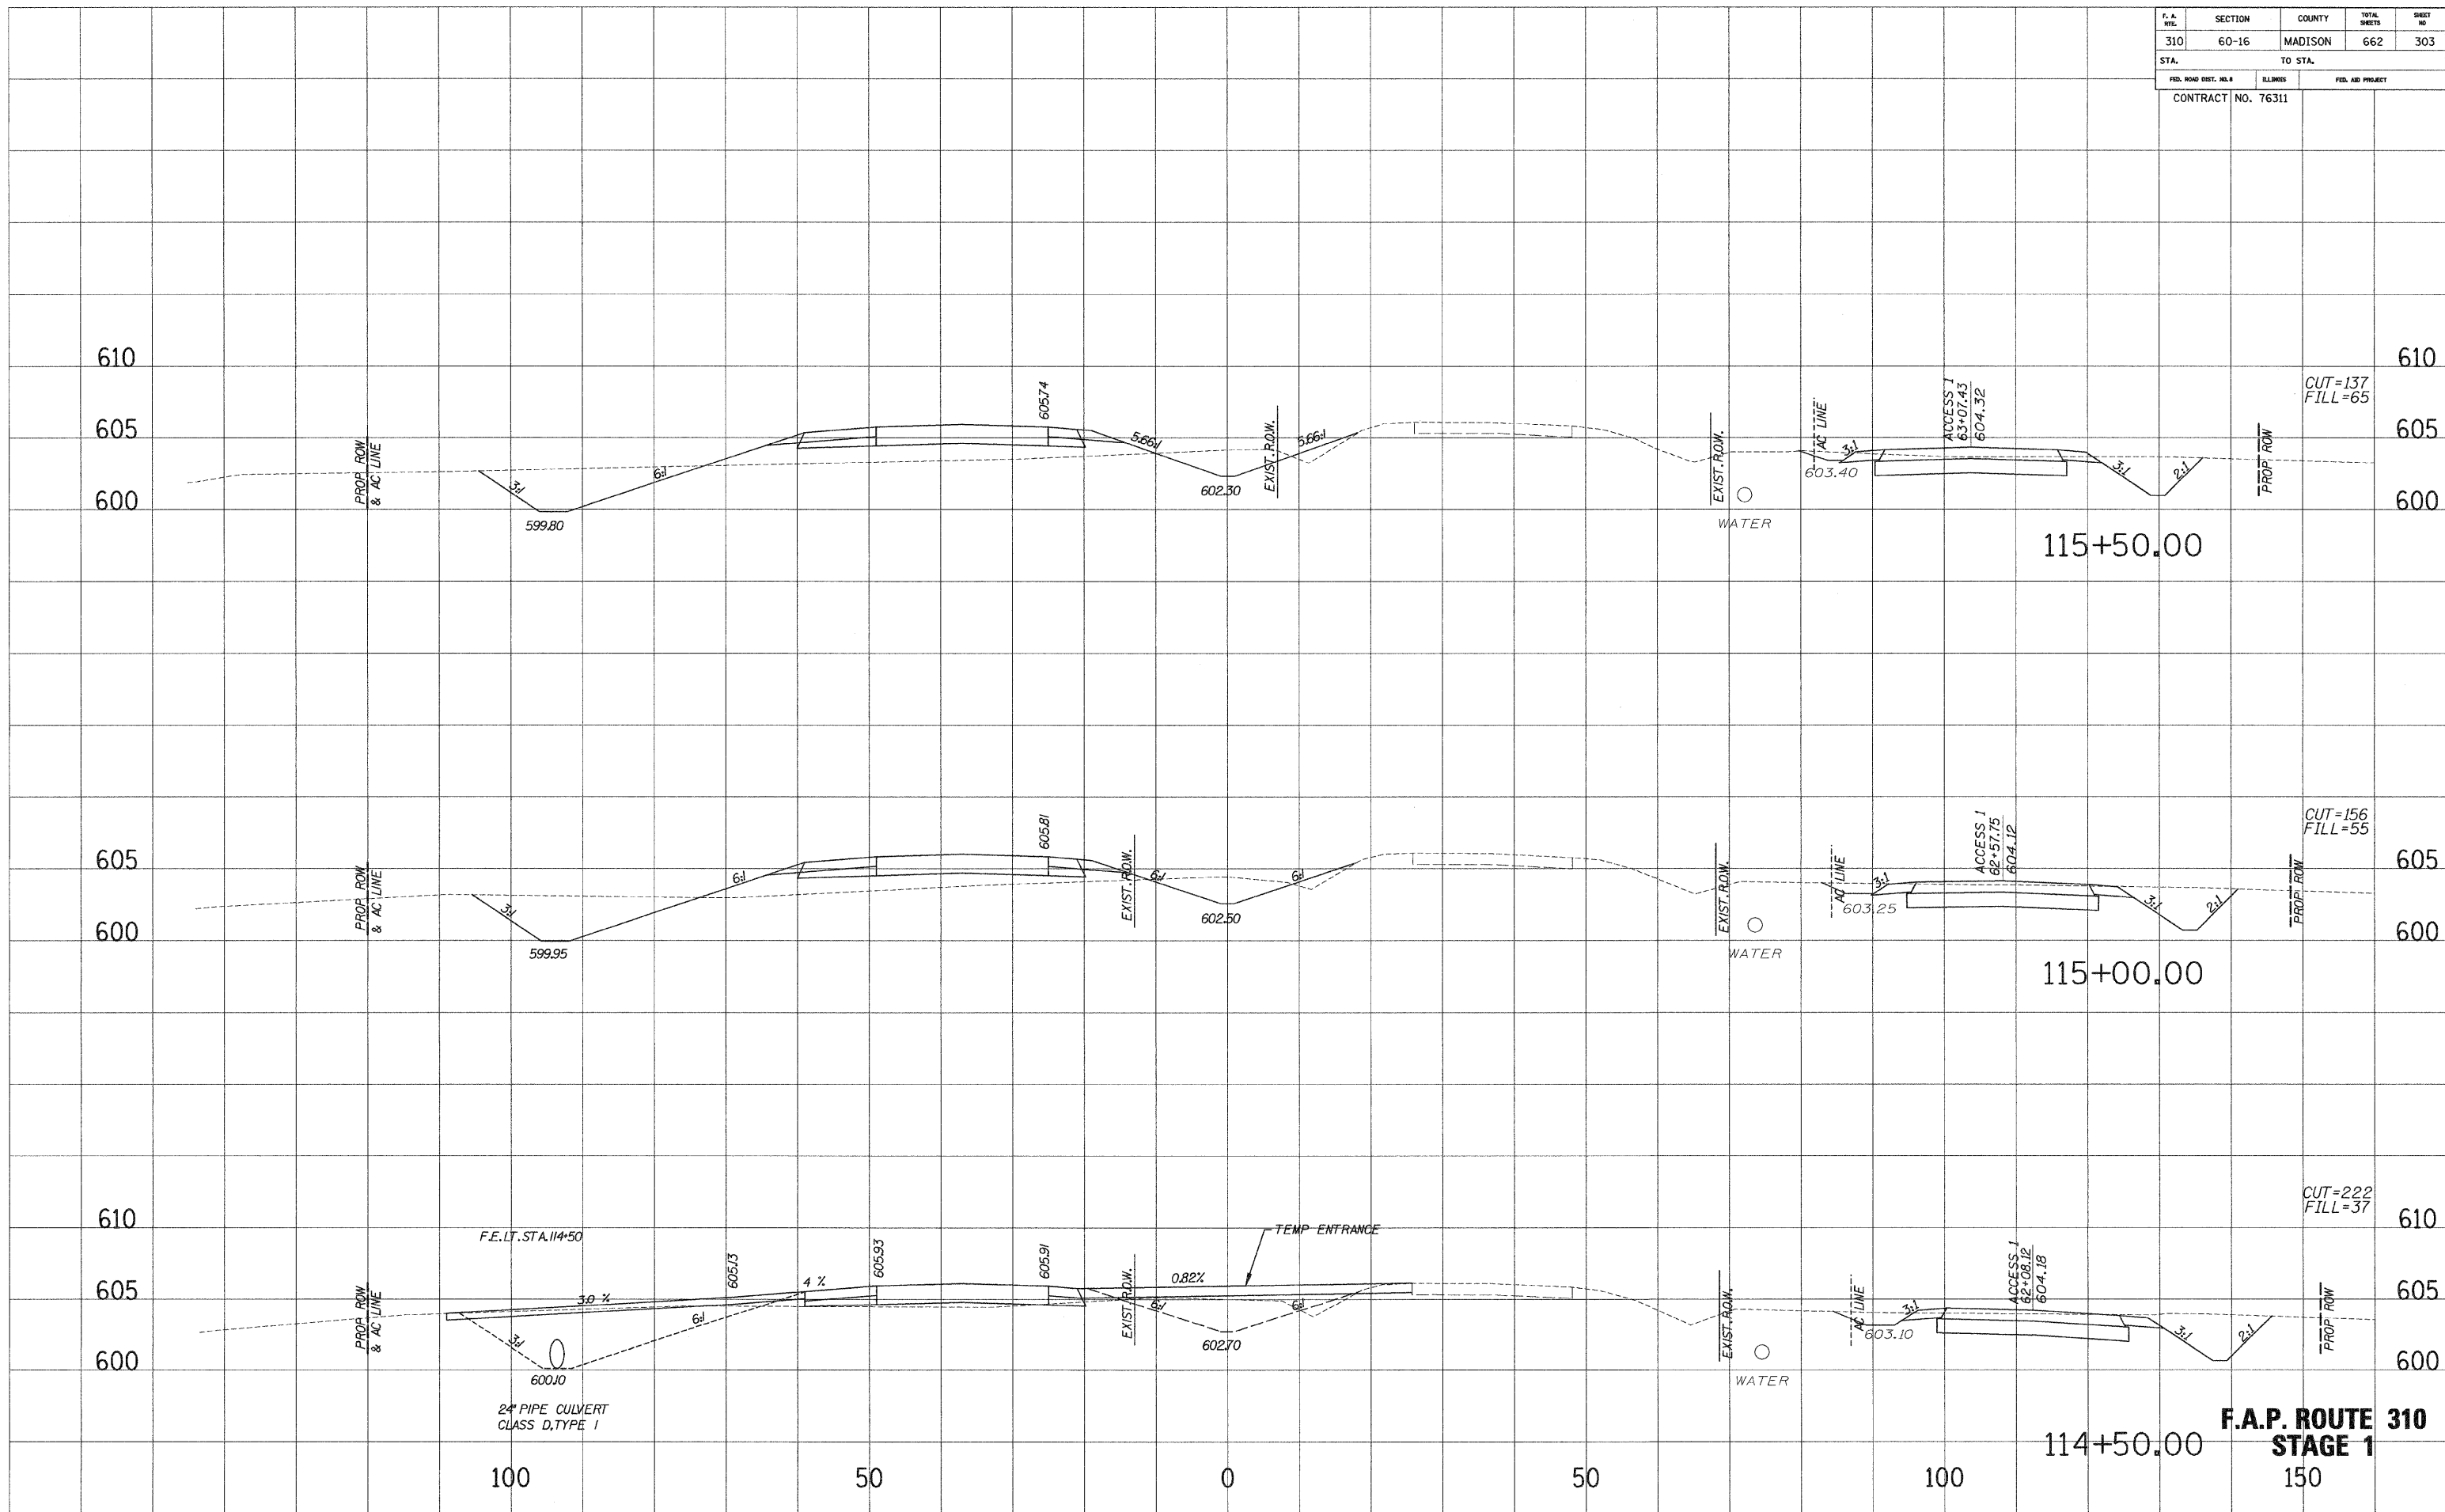

**F.A.P. ROUTE 310
STAGE 1**

F. A. RTE.	SECTION	COUNTY	TOTAL SHEETS	SHEET NO.
310	60-16	MADISON	662	304
STA.		TO STA.		
CONTRACT NO. 76311				

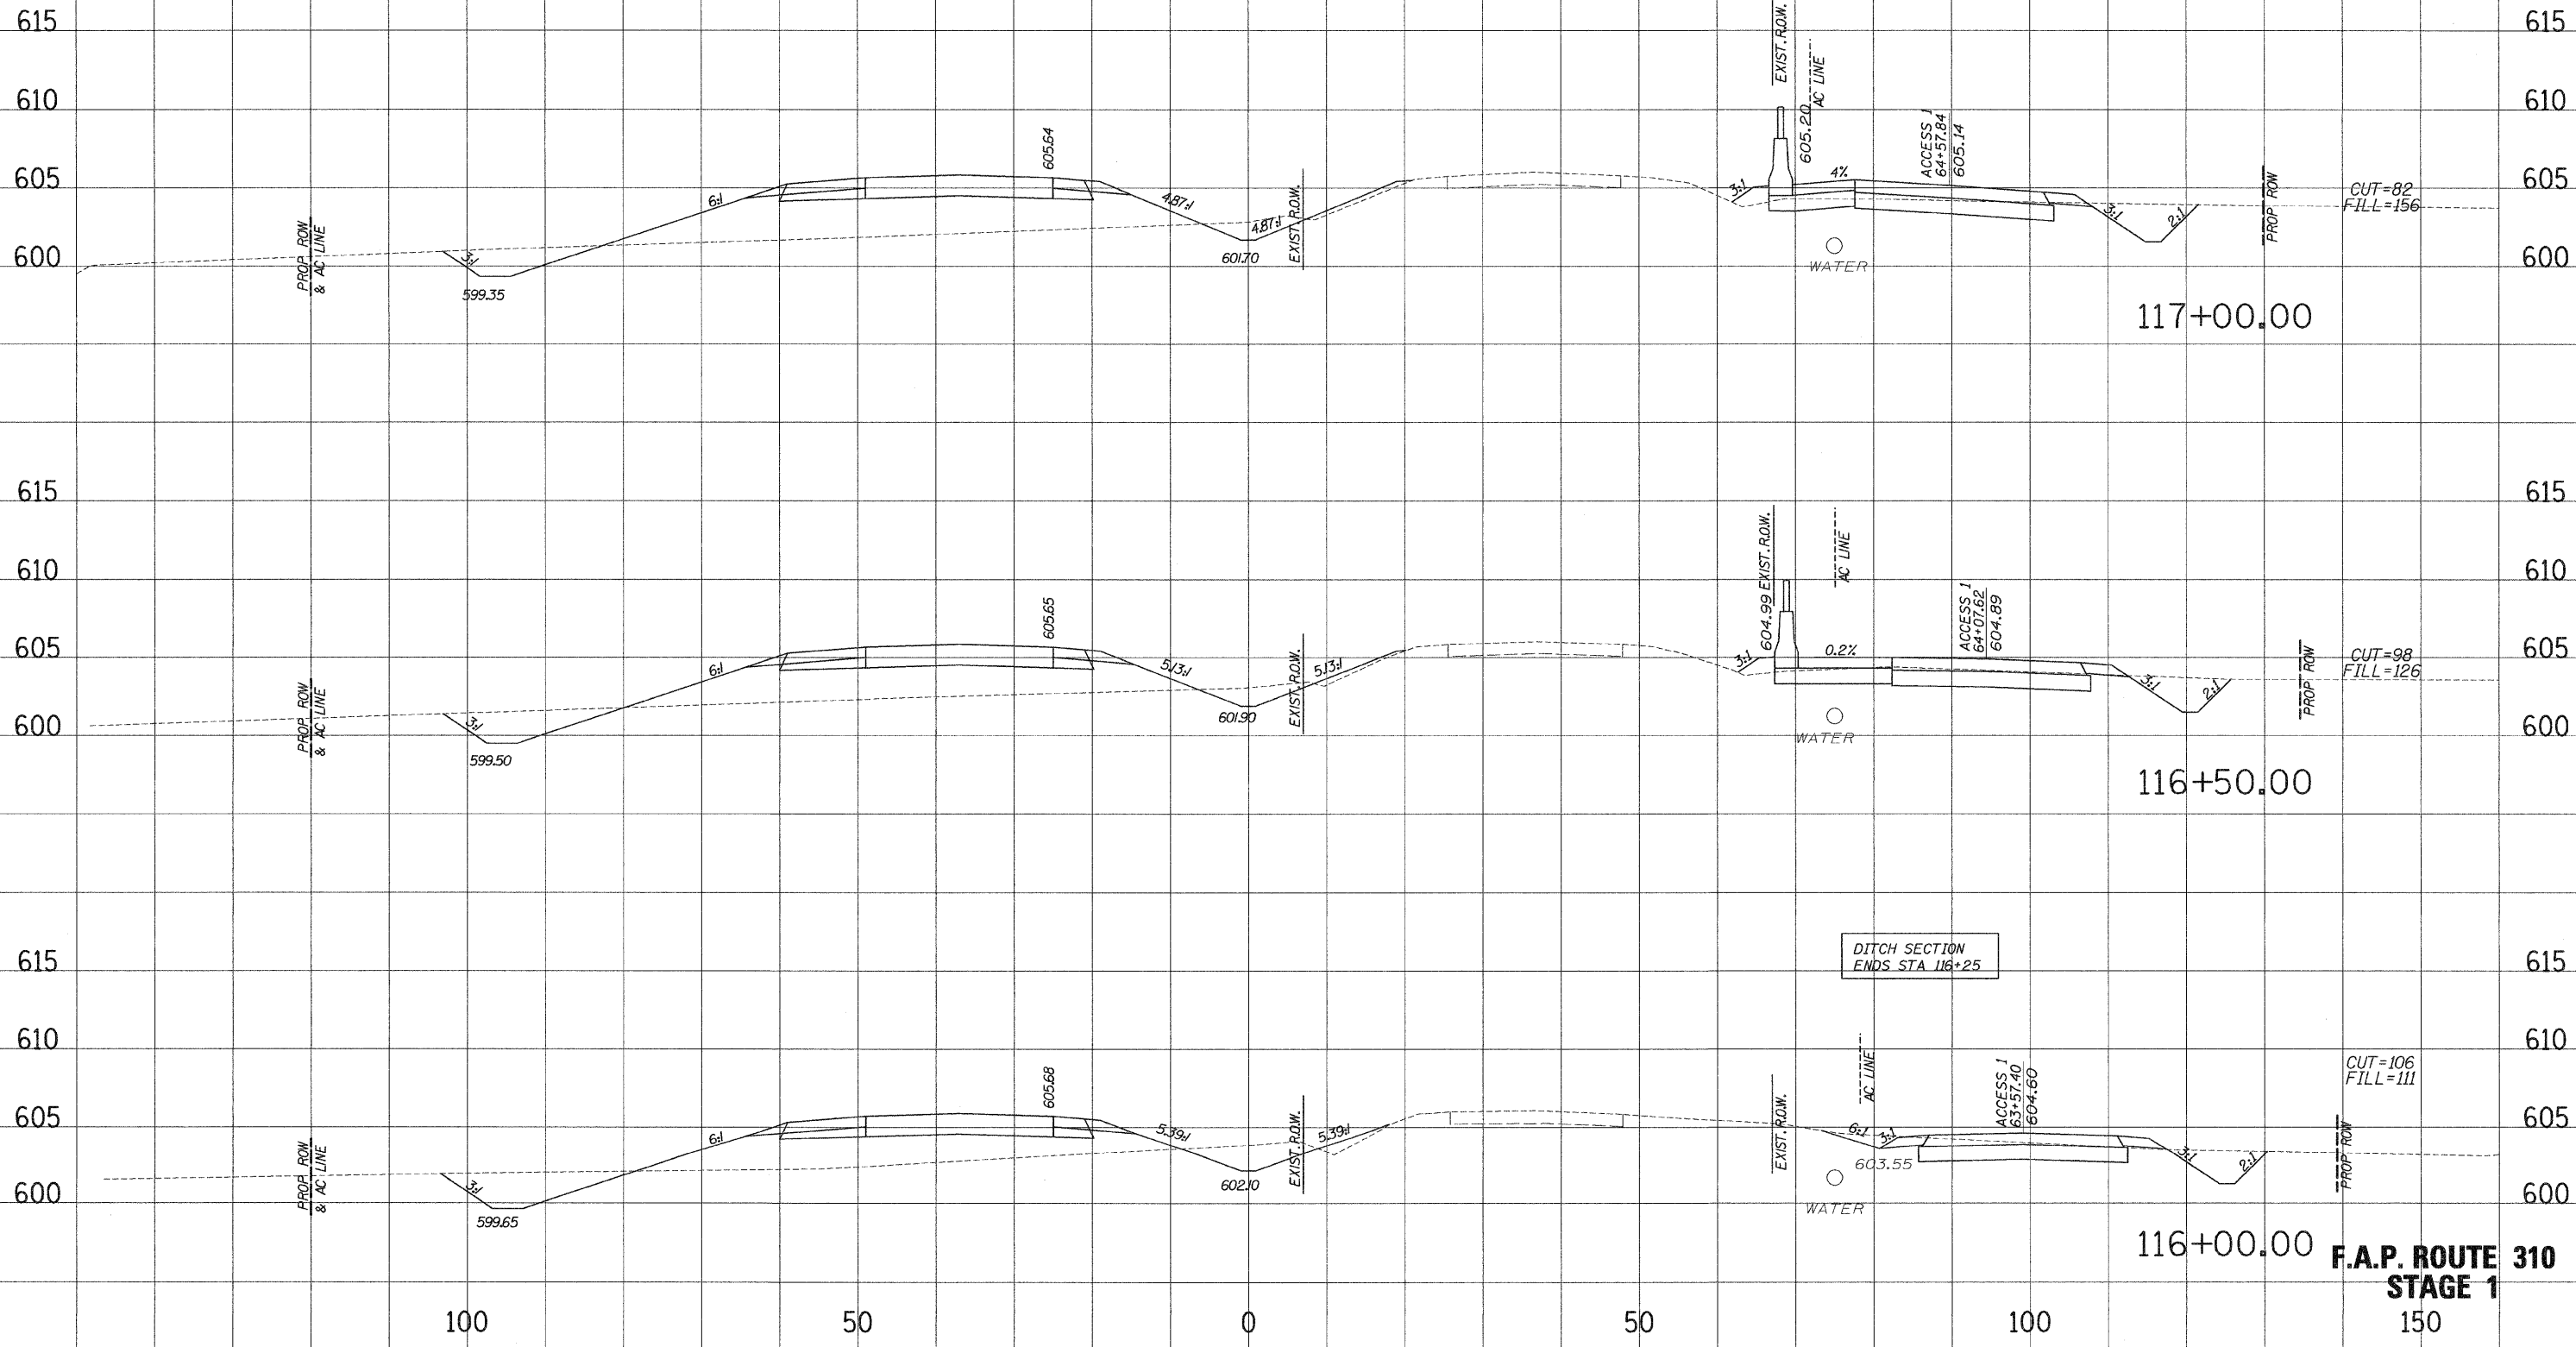


**F.A.P. ROUTE 310
STAGE 1**

PLOTTED
NOTE BOOK
NO.

PLOTTED
NOTE BOOK
NO.

F. A. RTE.	SECTION	COUNTY	TOTAL SHEETS	SHEET NO.
310	60-16	MADISON	662	305
STA.		TO STA.		
FED. ROAD DIST. NO. 8		ILLINOIS	FED. AID PROJECT	
CONTRACT NO. 76311				

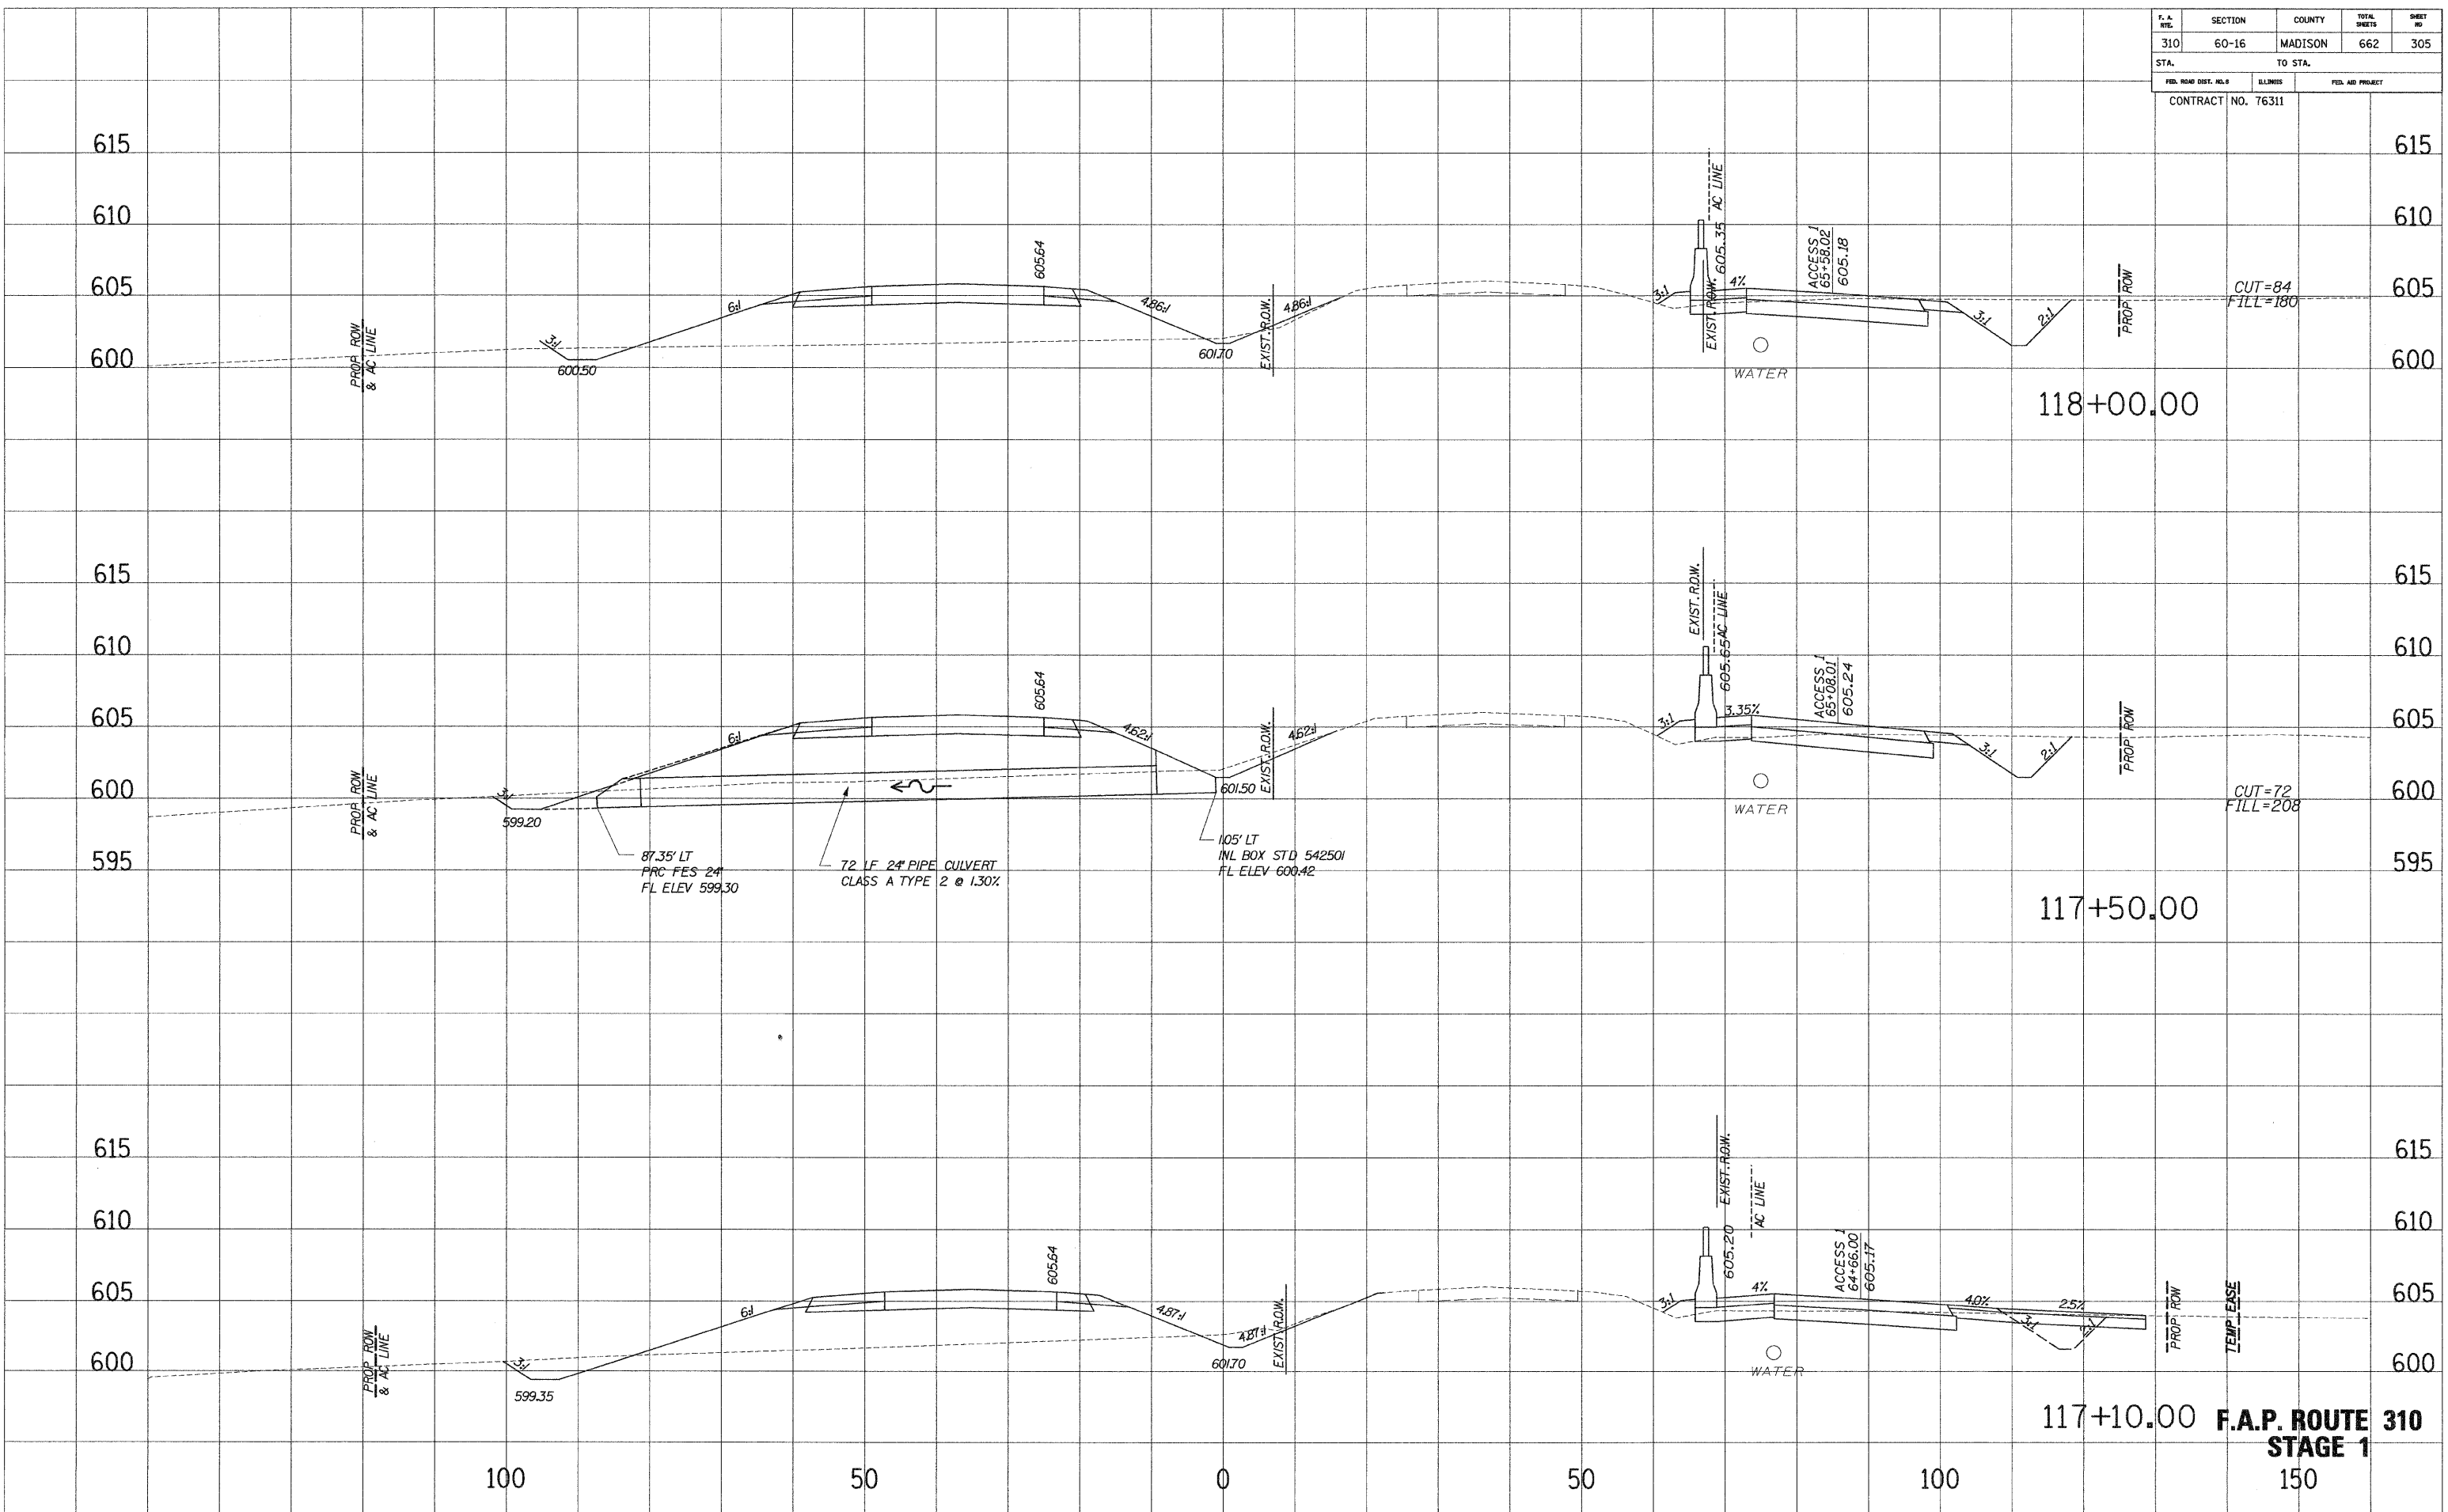

SURVEY PLOTTED
 NOTE BOOK TEMPLATE
 NO. AREAS CHECKED


SURVEY PLOTTED
 NOTE BOOK TEMPLATE
 NO. AREAS CHECKED

F. A. NO.	SECTION	COUNTY	TOTAL SHEETS	SHEET NO.
310	60-16	MADISON	662	306
STA.		TO STA.		
FED. ROAD DIST. NO. 8		ILLINOIS	FED. AID PROJECT	
CONTRACT NO. 76311				

SURVEY PLOTTED
 NOTE BOOK TEMPLATE
 NO. AREAS CHECKED

SURVEY PLOTTED
 NOTE BOOK TEMPLATE
 NO. AREAS CHECKED

SURVEY PLOTTED
 NOTE BOOK TEMPLATE
 NO. AREAS CHECKED

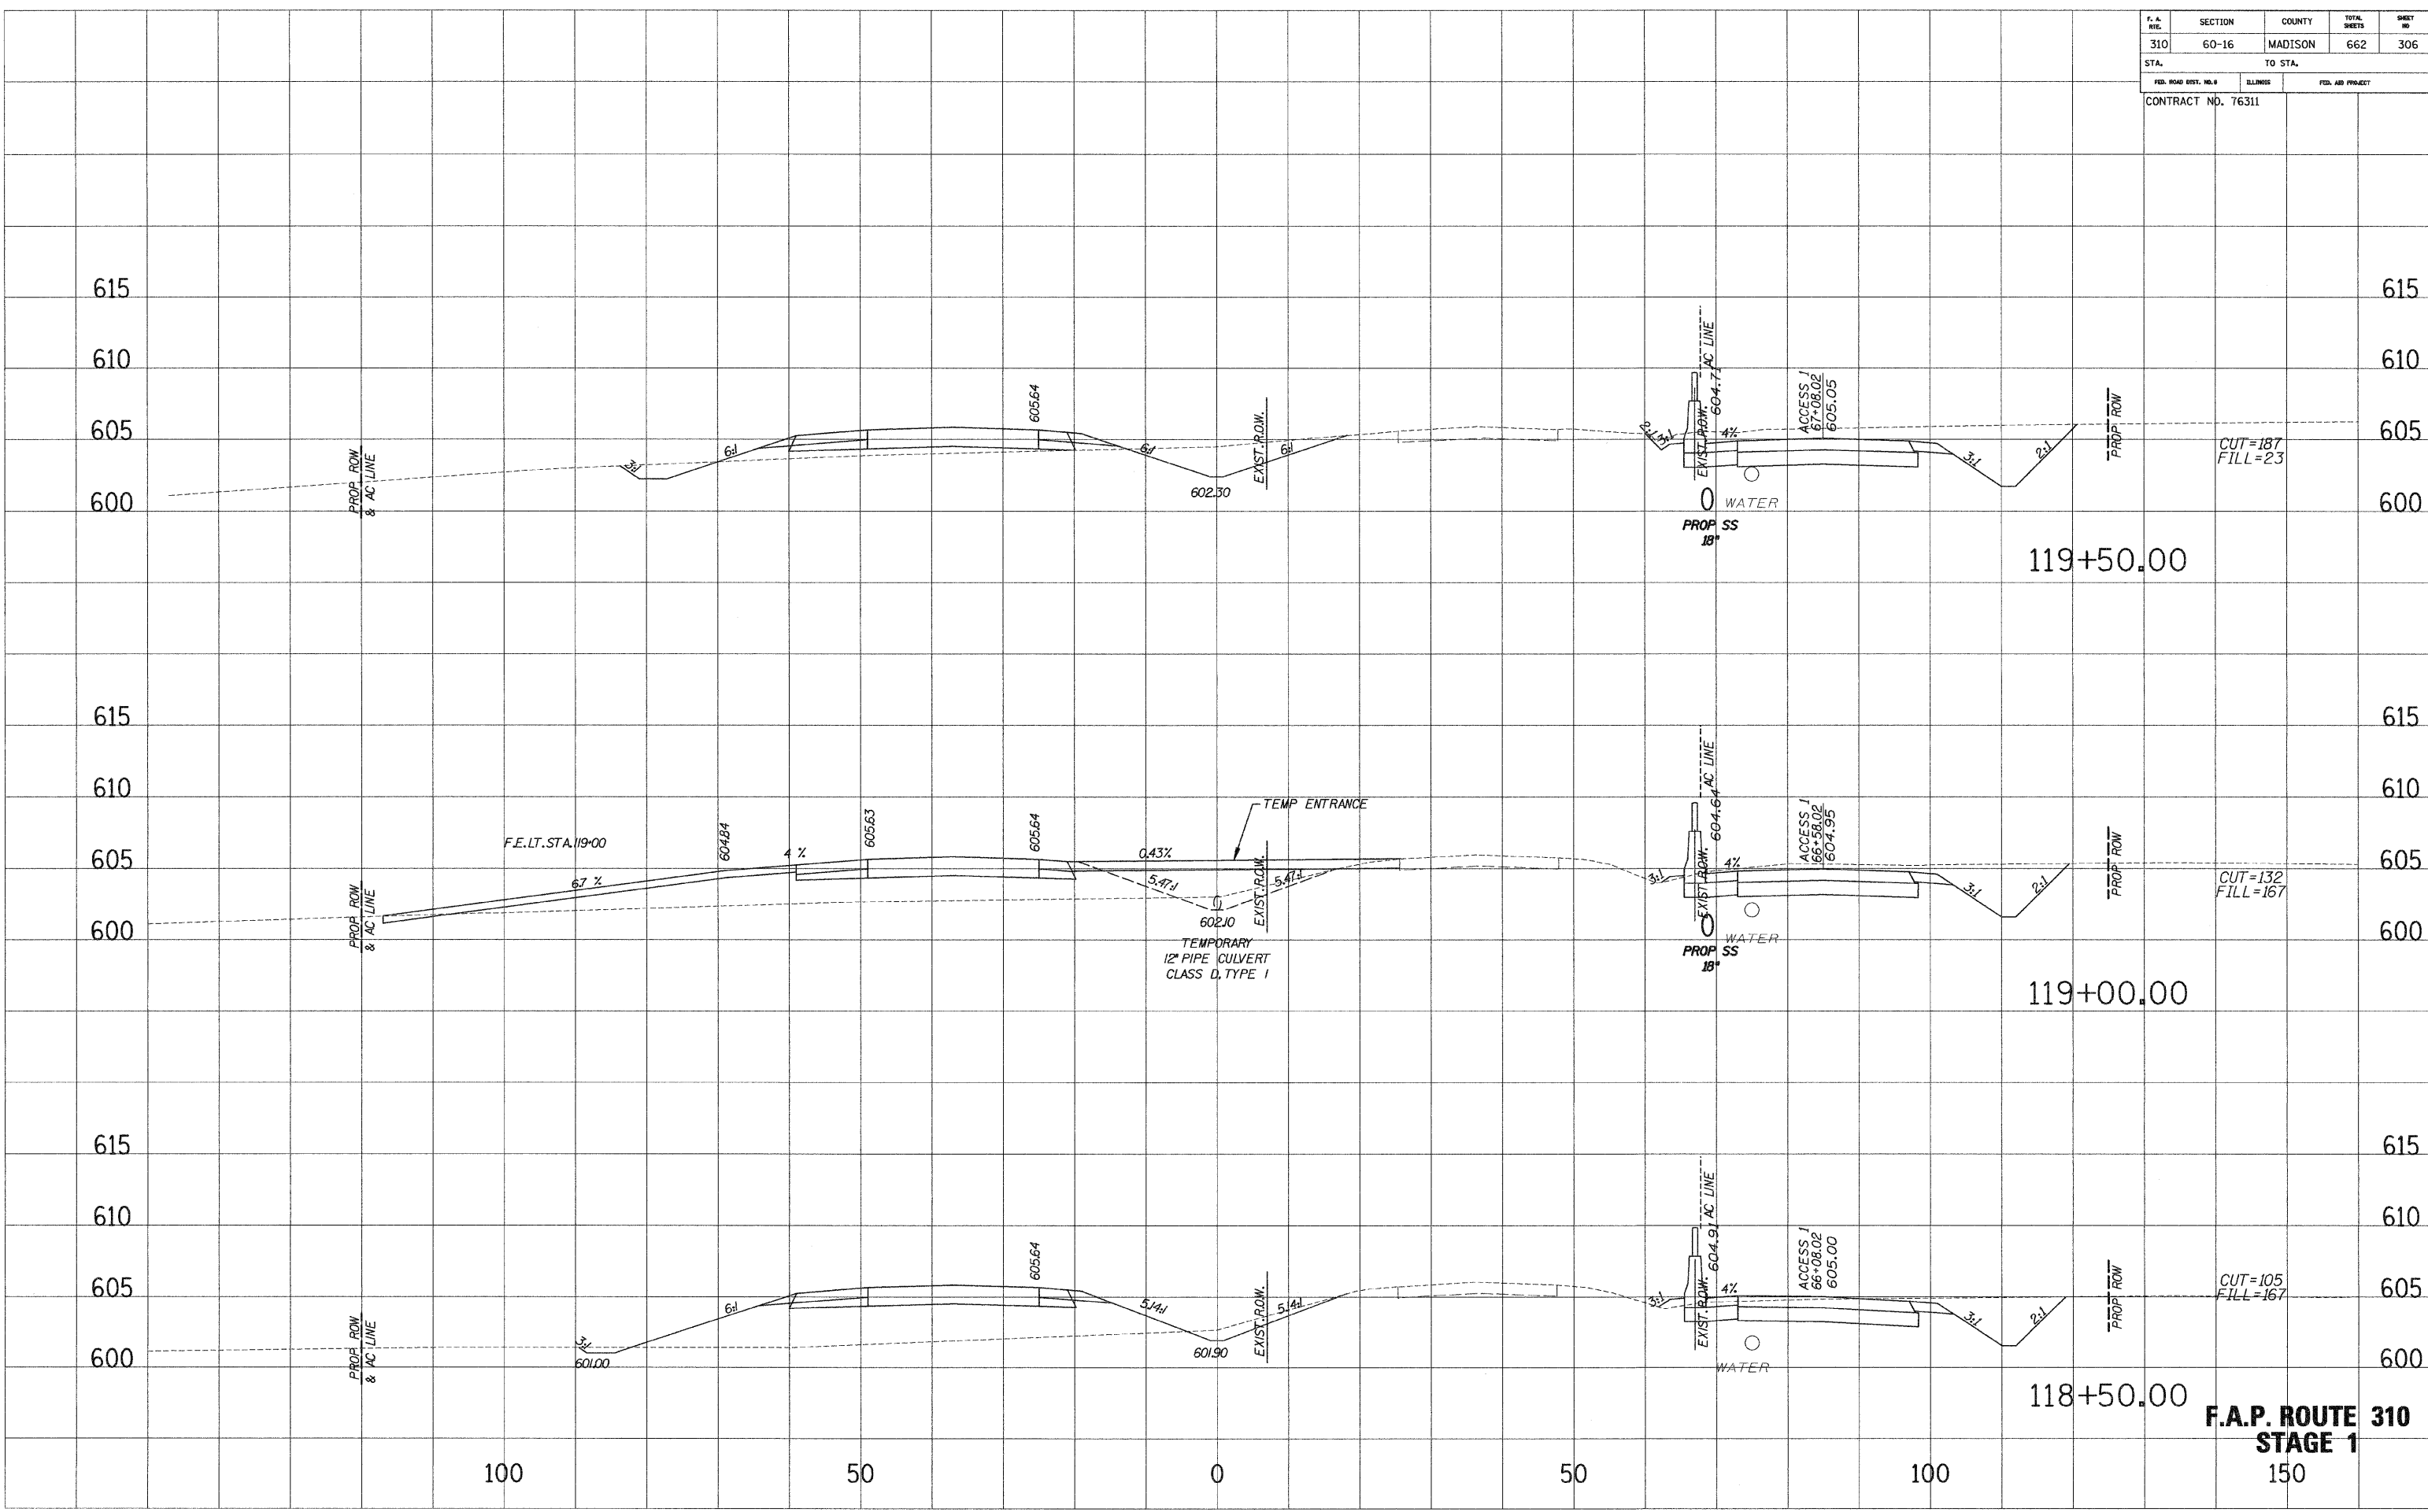

F.A.P. ROUTE 310
STAGE 1
 150

F. A. RT.	SECTION	COUNTY	TOTAL SHEETS	SHEET NO.
310	60-16	MADISON	662	307
STA.		TO STA.		
FED. ROAD DIST. NO.		ELLIMES	FED. AID PROJECT	
CONTRACT NO. 76311				

615 615

610 610

605 605

600 600

120+50.00

615 615

610 610

605 605

600 600

120+00.00

615 615

610 610

605 605

600 600

119+82.00 F.A.P. ROUTE 310

100 50 0 50 100 150

STAGE 1

SURVEY PLOTTED
 NOTE BOOK REVISIT
 NO. AREAS CHECKED

SURVEY PLOTTED
 NOTE BOOK REVISIT
 NO. AREAS CHECKED


SURVEY PLOTTED
 NOTE BOOK REVISIT
 NO. AREAS CHECKED

F. A. NO.	SECTION	COUNTY	TOTAL SHEETS	SHEET NO.
310	60-16	MADISON	662	308
STA.		TO STA.		
FED. ROAD DIST. NO. 8		ILLINOIS	FED. AID PROJECT	
CONTRACT NO. 76311				

SURVEY PLOTTED
 NOTE BOOK TEMPLATE
 AREAS CHECKED

SURVEY PLOTTED
 NOTE BOOK TEMPLATE
 AREAS CHECKED

SURVEY PLOTTED
 NOTE BOOK TEMPLATE
 AREAS CHECKED

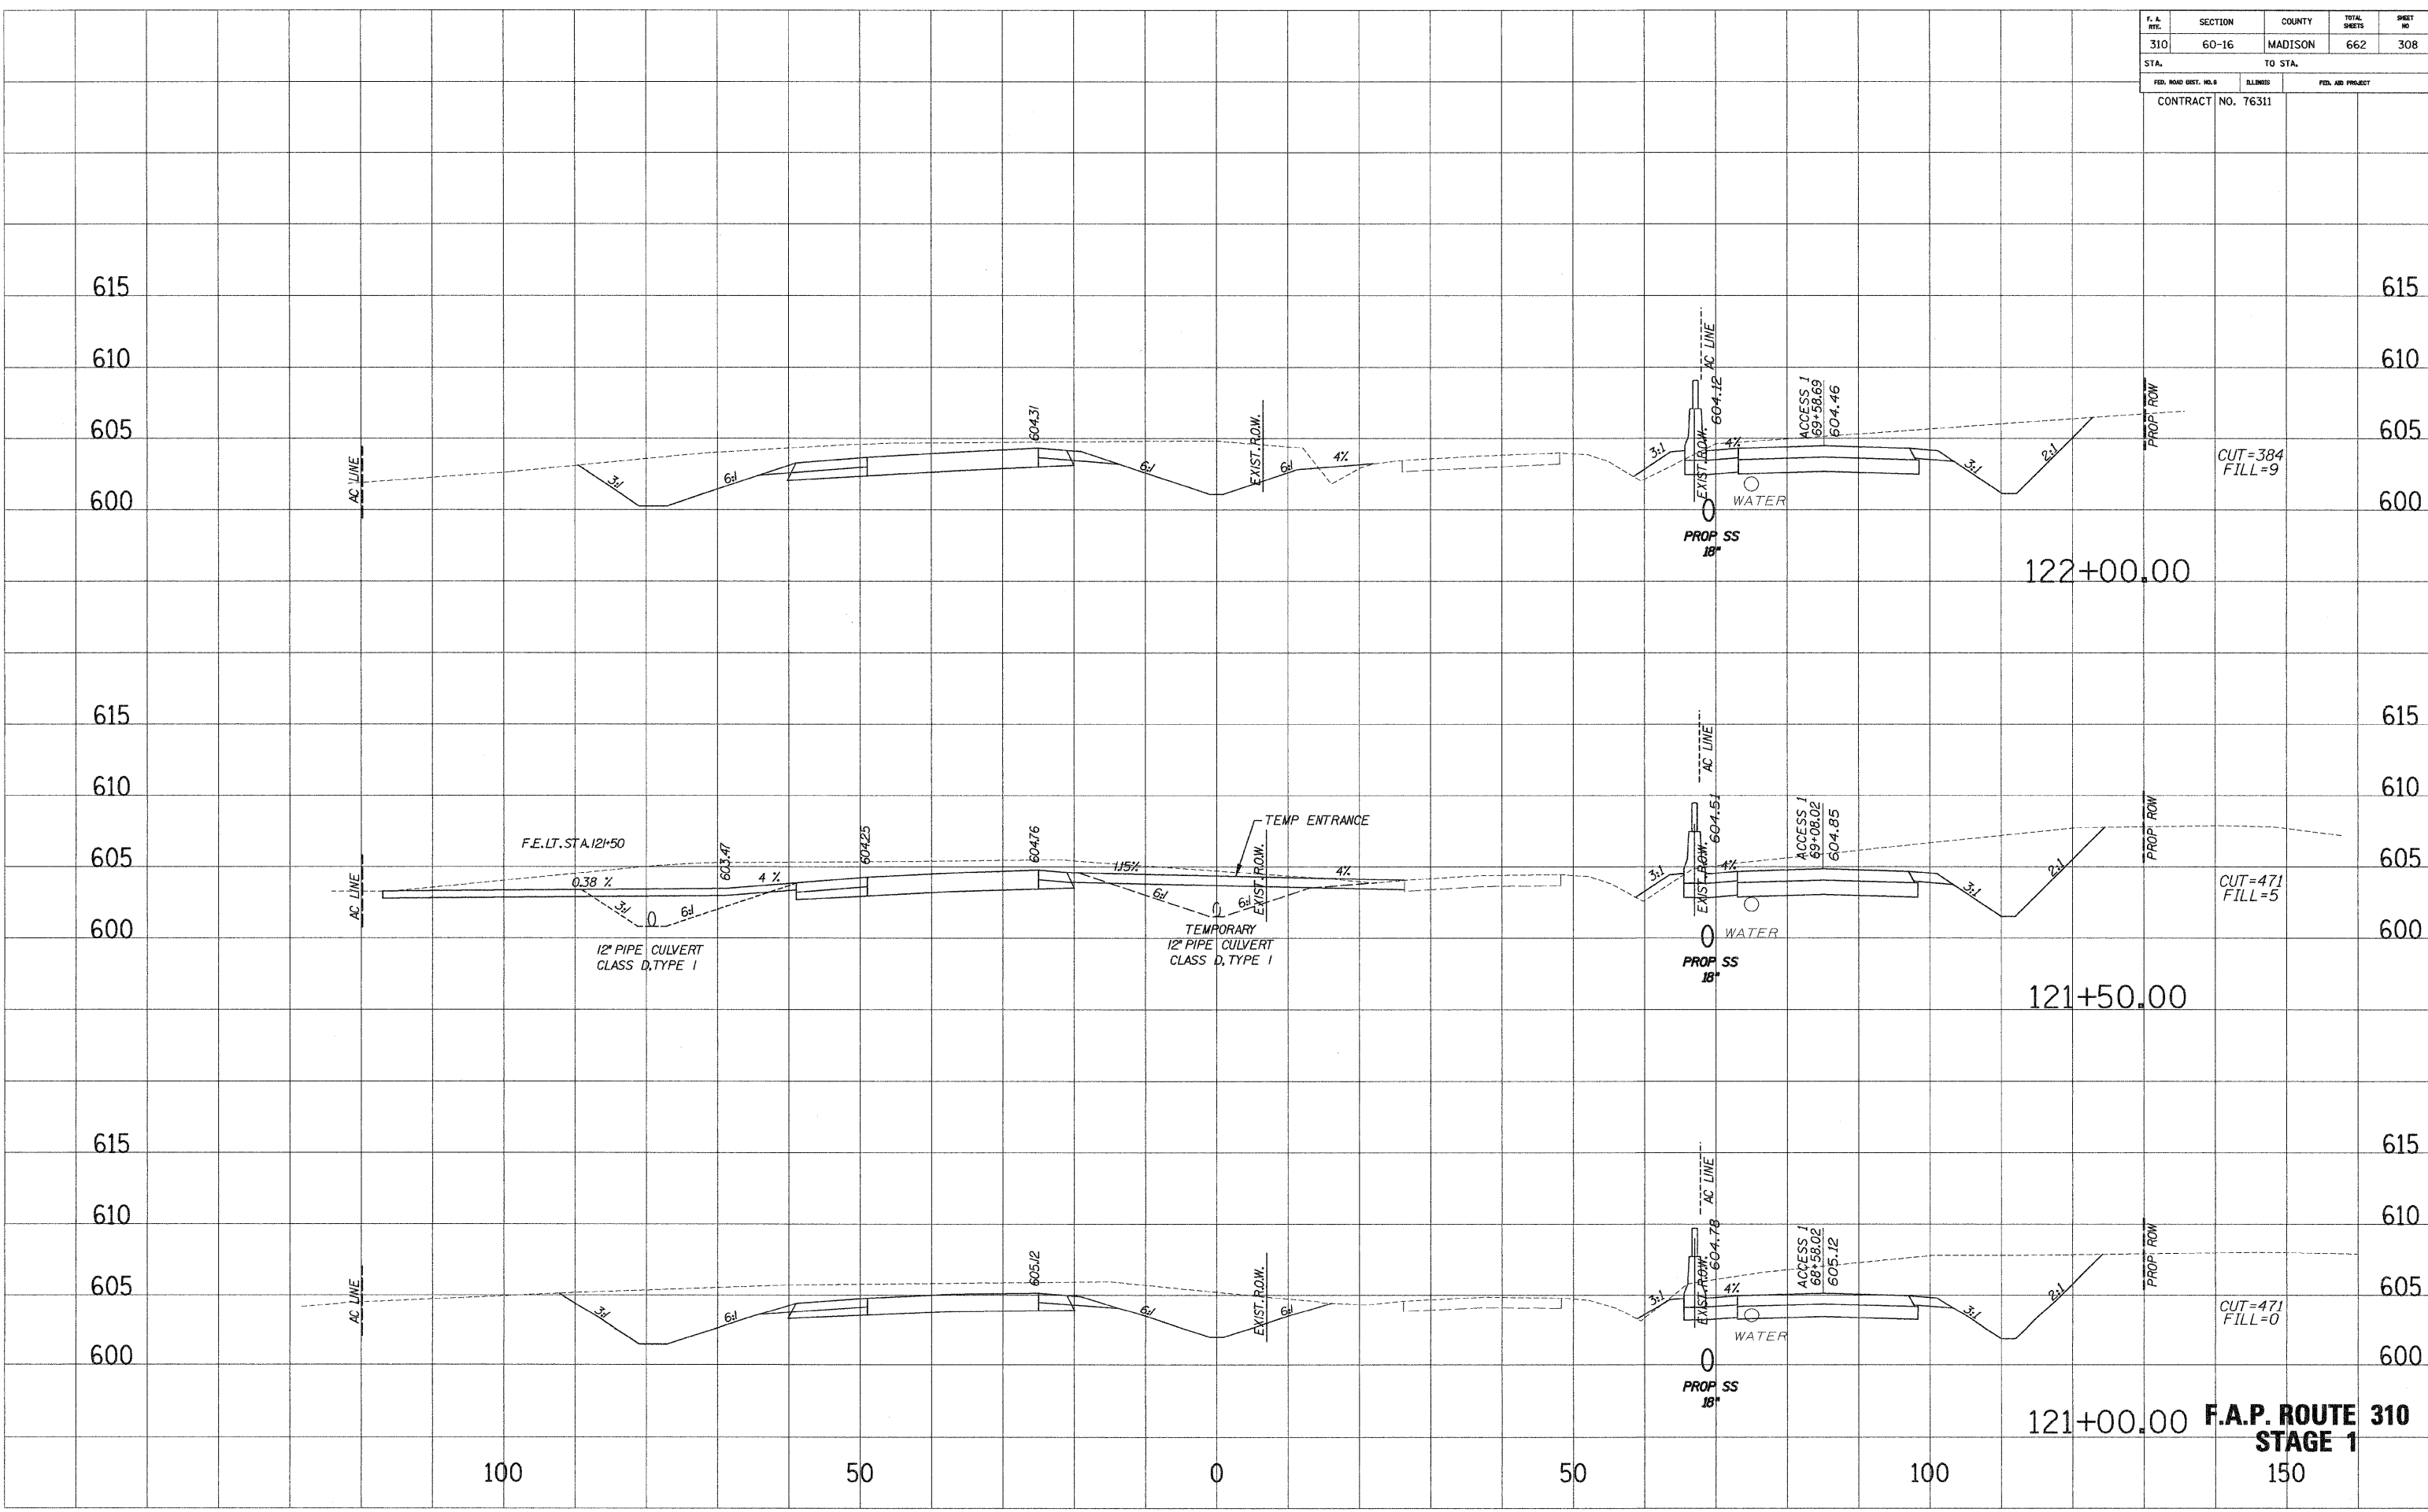

CUT=384
FILL=9

CUT=471
FILL=5


CUT=471
FILL=0

**F.A.P. ROUTE 310
STAGE 1**

F. A. RTE.	SECTION	COUNTY	TOTAL SHEETS	SHEET NO.
310	60-16	MADISON	662	309
STA.		TO STA.		
FED. ROAD DIST. NO. 3		ILLINOIS	FED. AID PROJECT	
CONTRACT NO. 76311				

SURVEY PLOTTED
 NOTE BOOK NO. _____
 REVISIONS
 AREAS CHECKED

SURVEY PLOTTED
 NOTE BOOK NO. _____
 REVISIONS
 AREAS CHECKED

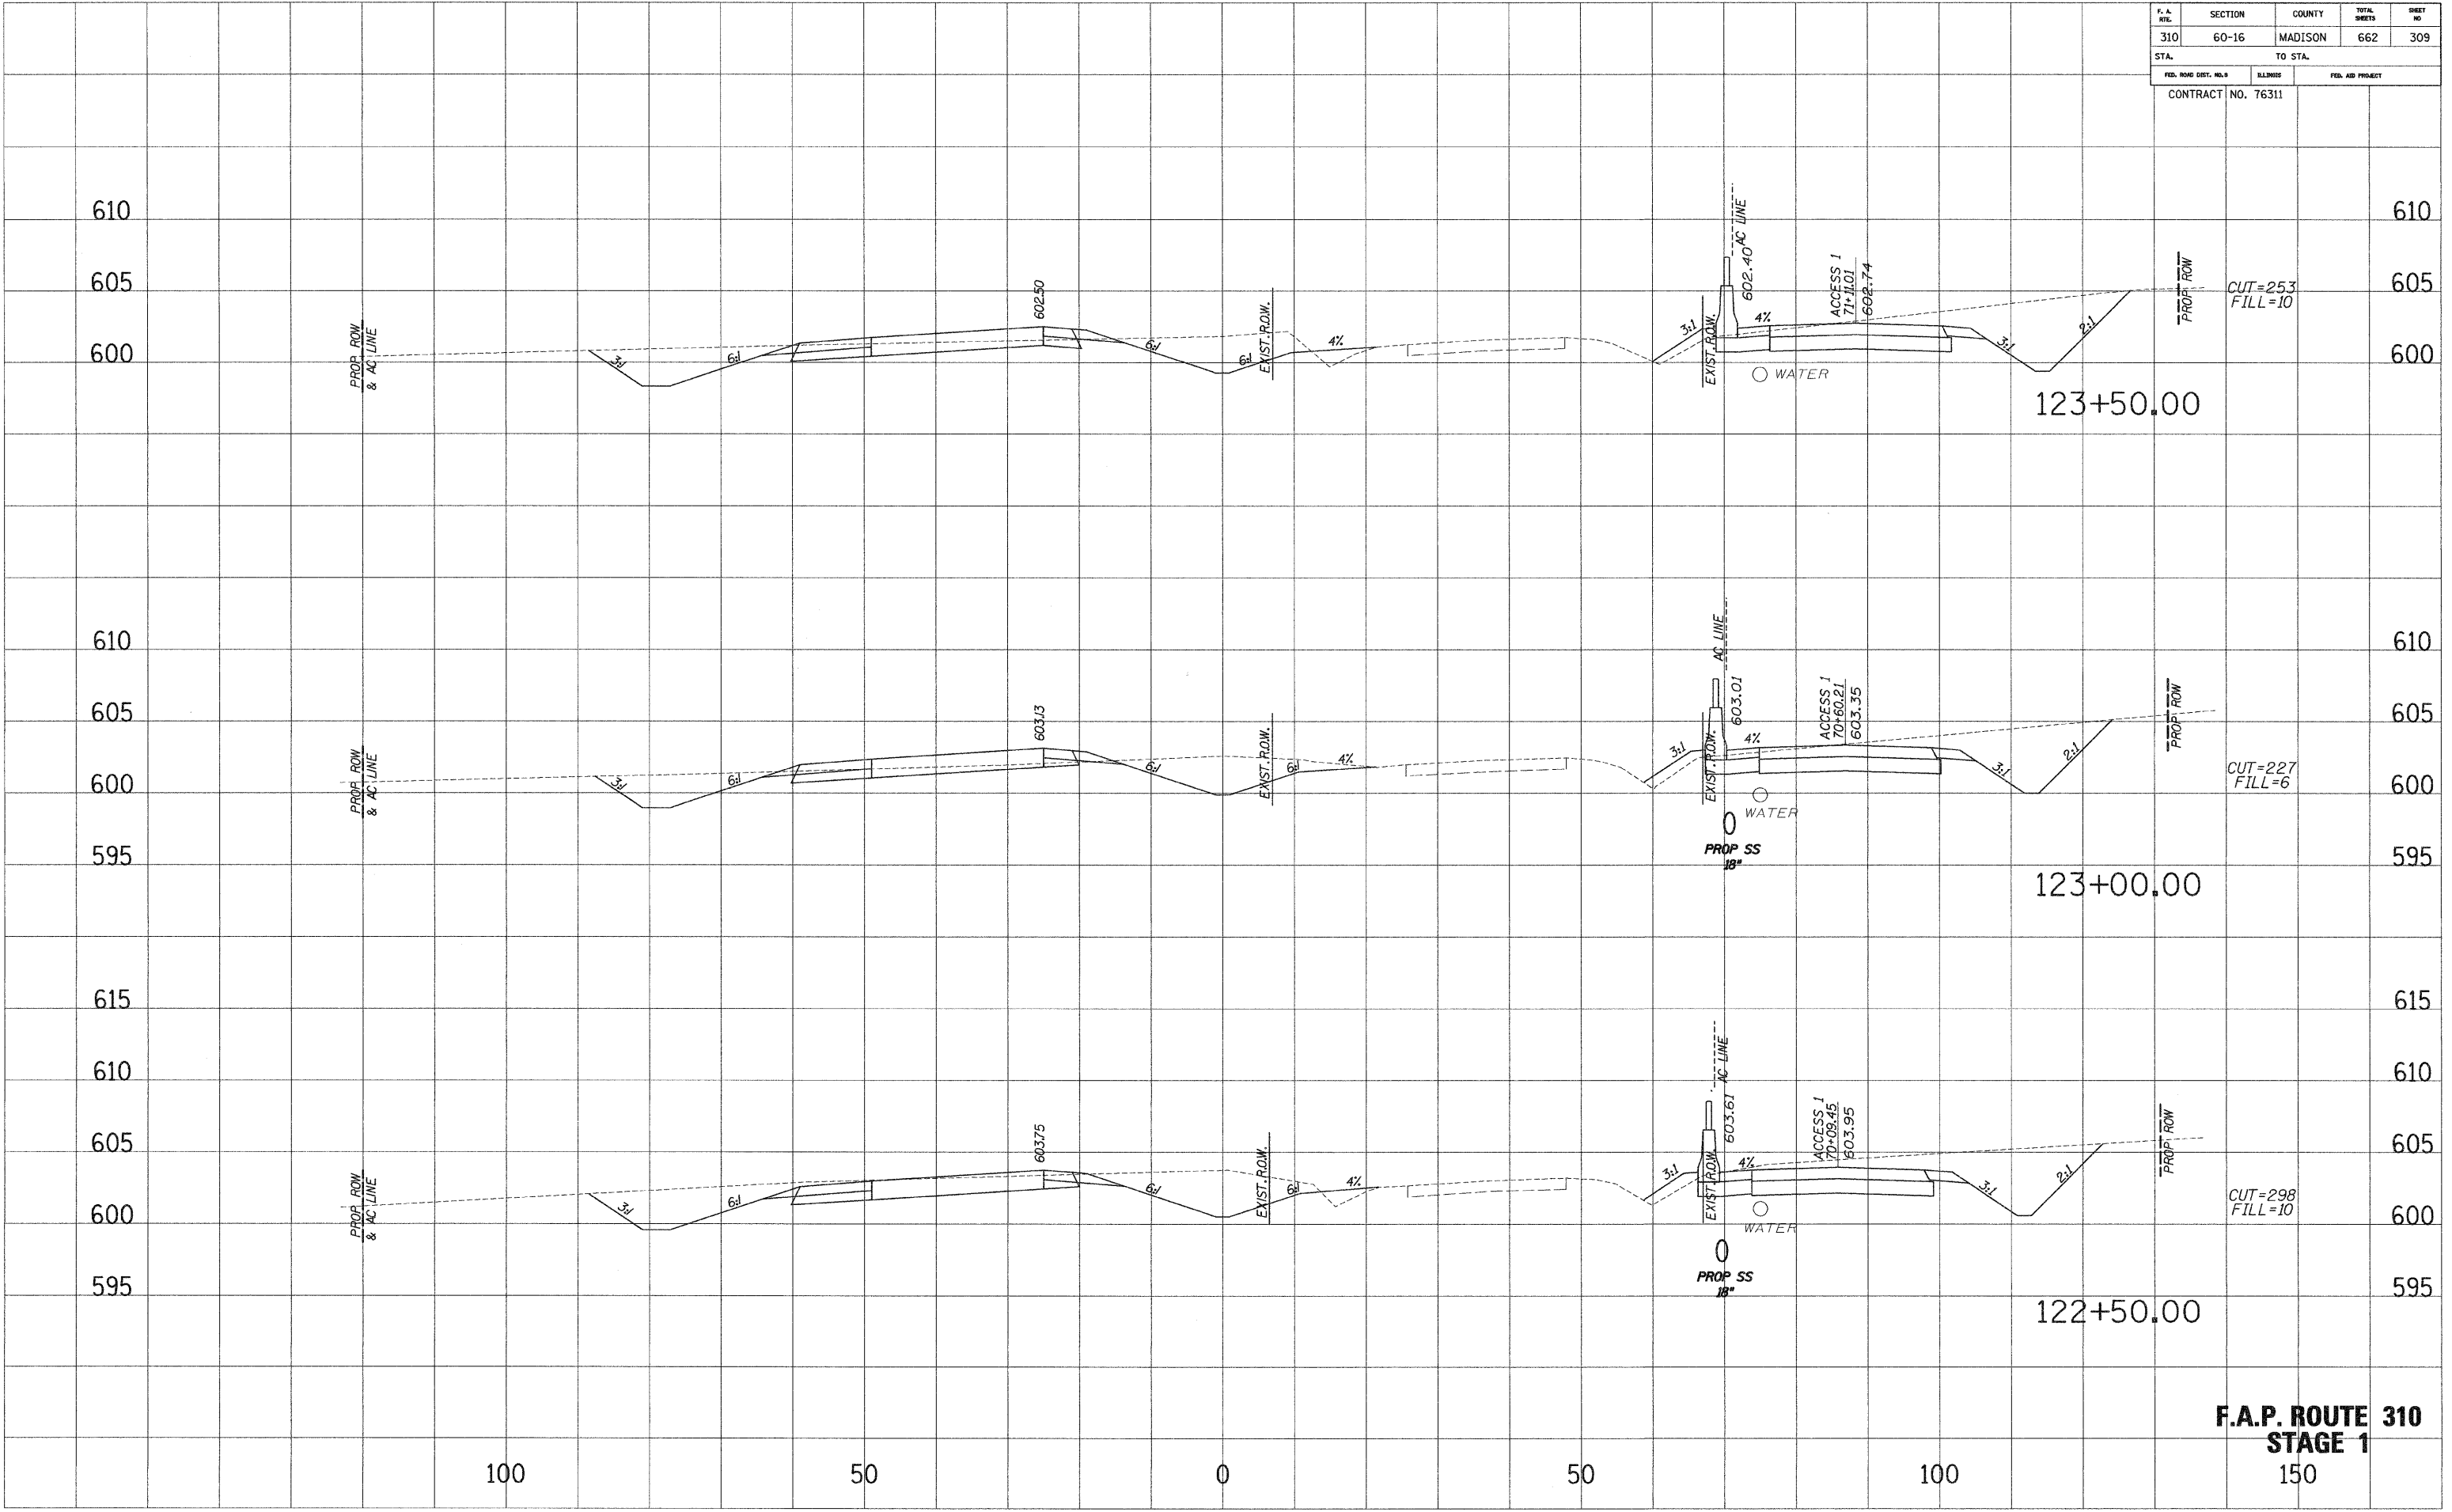


F.A.P. ROUTE 310
STAGE 1
 150

F. A. RTE.	SECTION	COUNTY	TOTAL SHEETS	SHEET NO.
310	60-16	MADISON	662	310
STA.		TO STA.		
FED. ROAD DIST. NO. 3		ILLINOIS	FED. AID PROJECT	
CONTRACT NO. 76311				

SURVEY PLOTTED
 NOTE BOOK TEMPLATE
 AREAS CHECKED
 NO.

SURVEY PLOTTED
 NOTE BOOK TEMPLATE
 AREAS CHECKED
 NO.

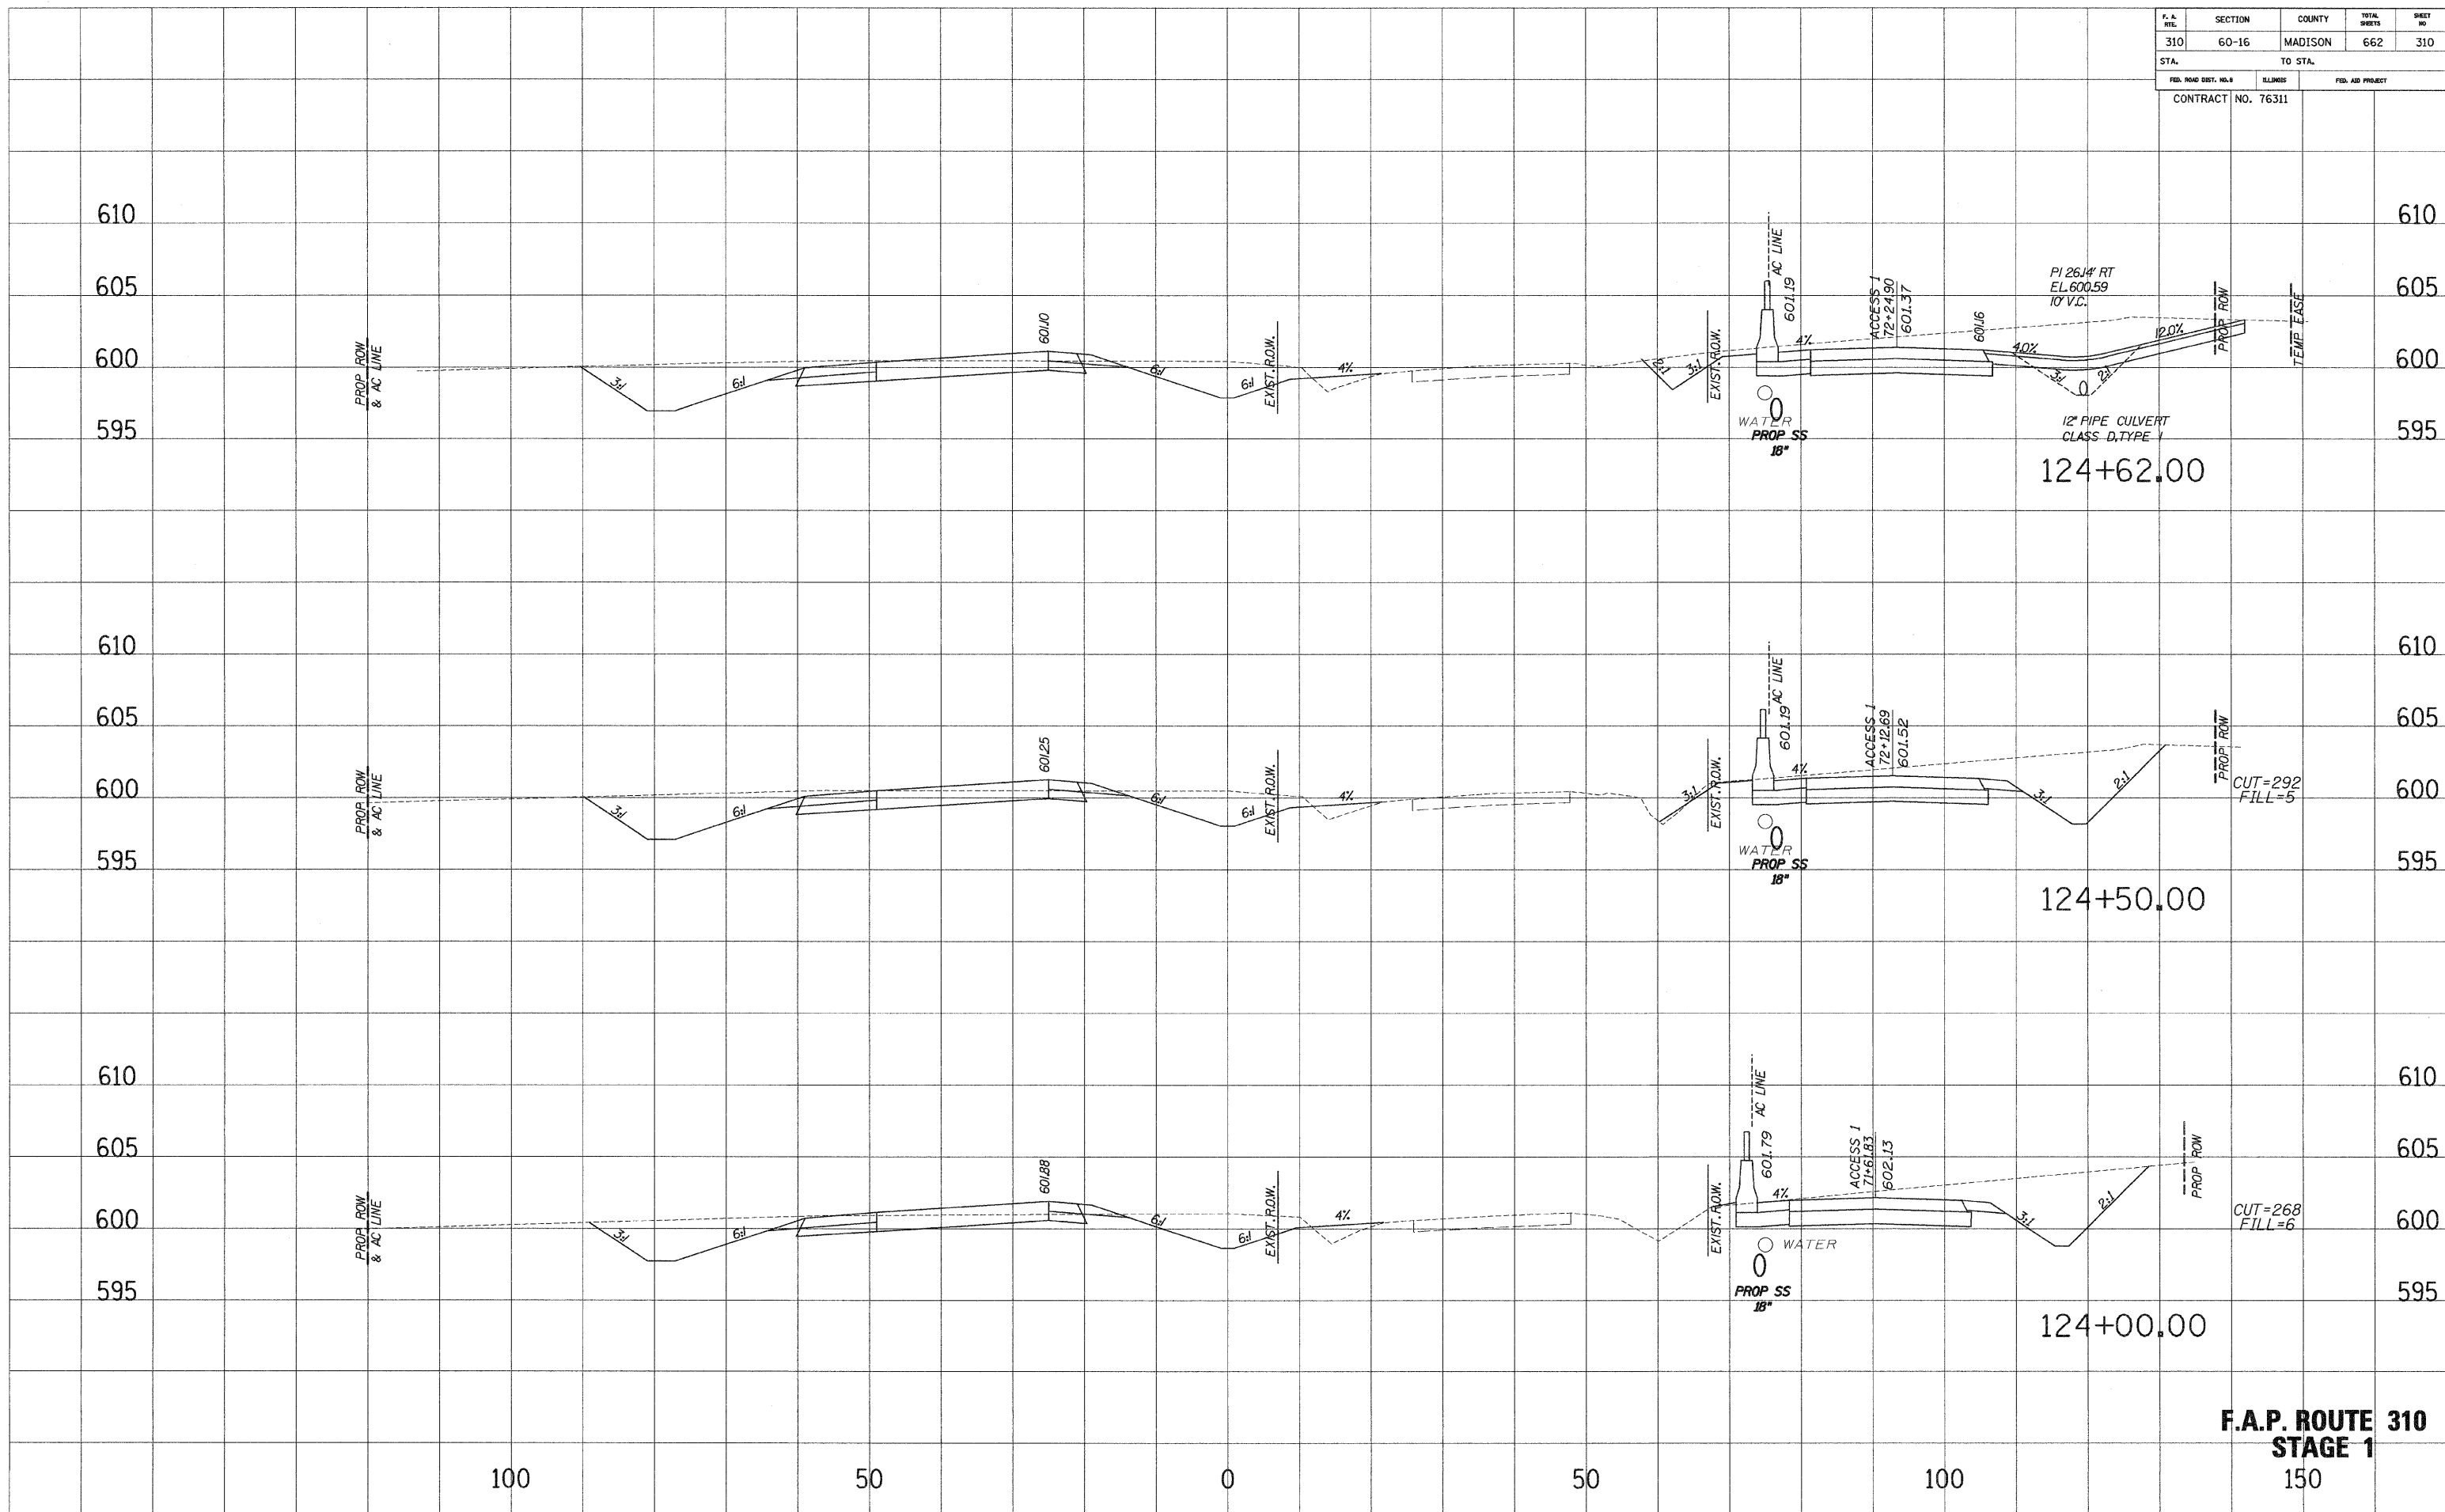


F.A.P. ROUTE 310
STAGE 1
 150

F. A. RTE.	SECTION	COUNTY	TOTAL SHEETS	SHEET NO.
310	60-16	MADISON	662	311
STA.		TO STA.		
FED. ROAD DIST. NO. 6		ILLINOIS	FED. AID PROJECT	
CONTRACT NO. 76311				

SURVEY PLOTTED
 NOTE BOOK REVISIONS
 AREAS CHECKED
 NO.

SURVEY PLOTTED
 NOTE BOOK REVISIONS
 AREAS CHECKED
 NO.

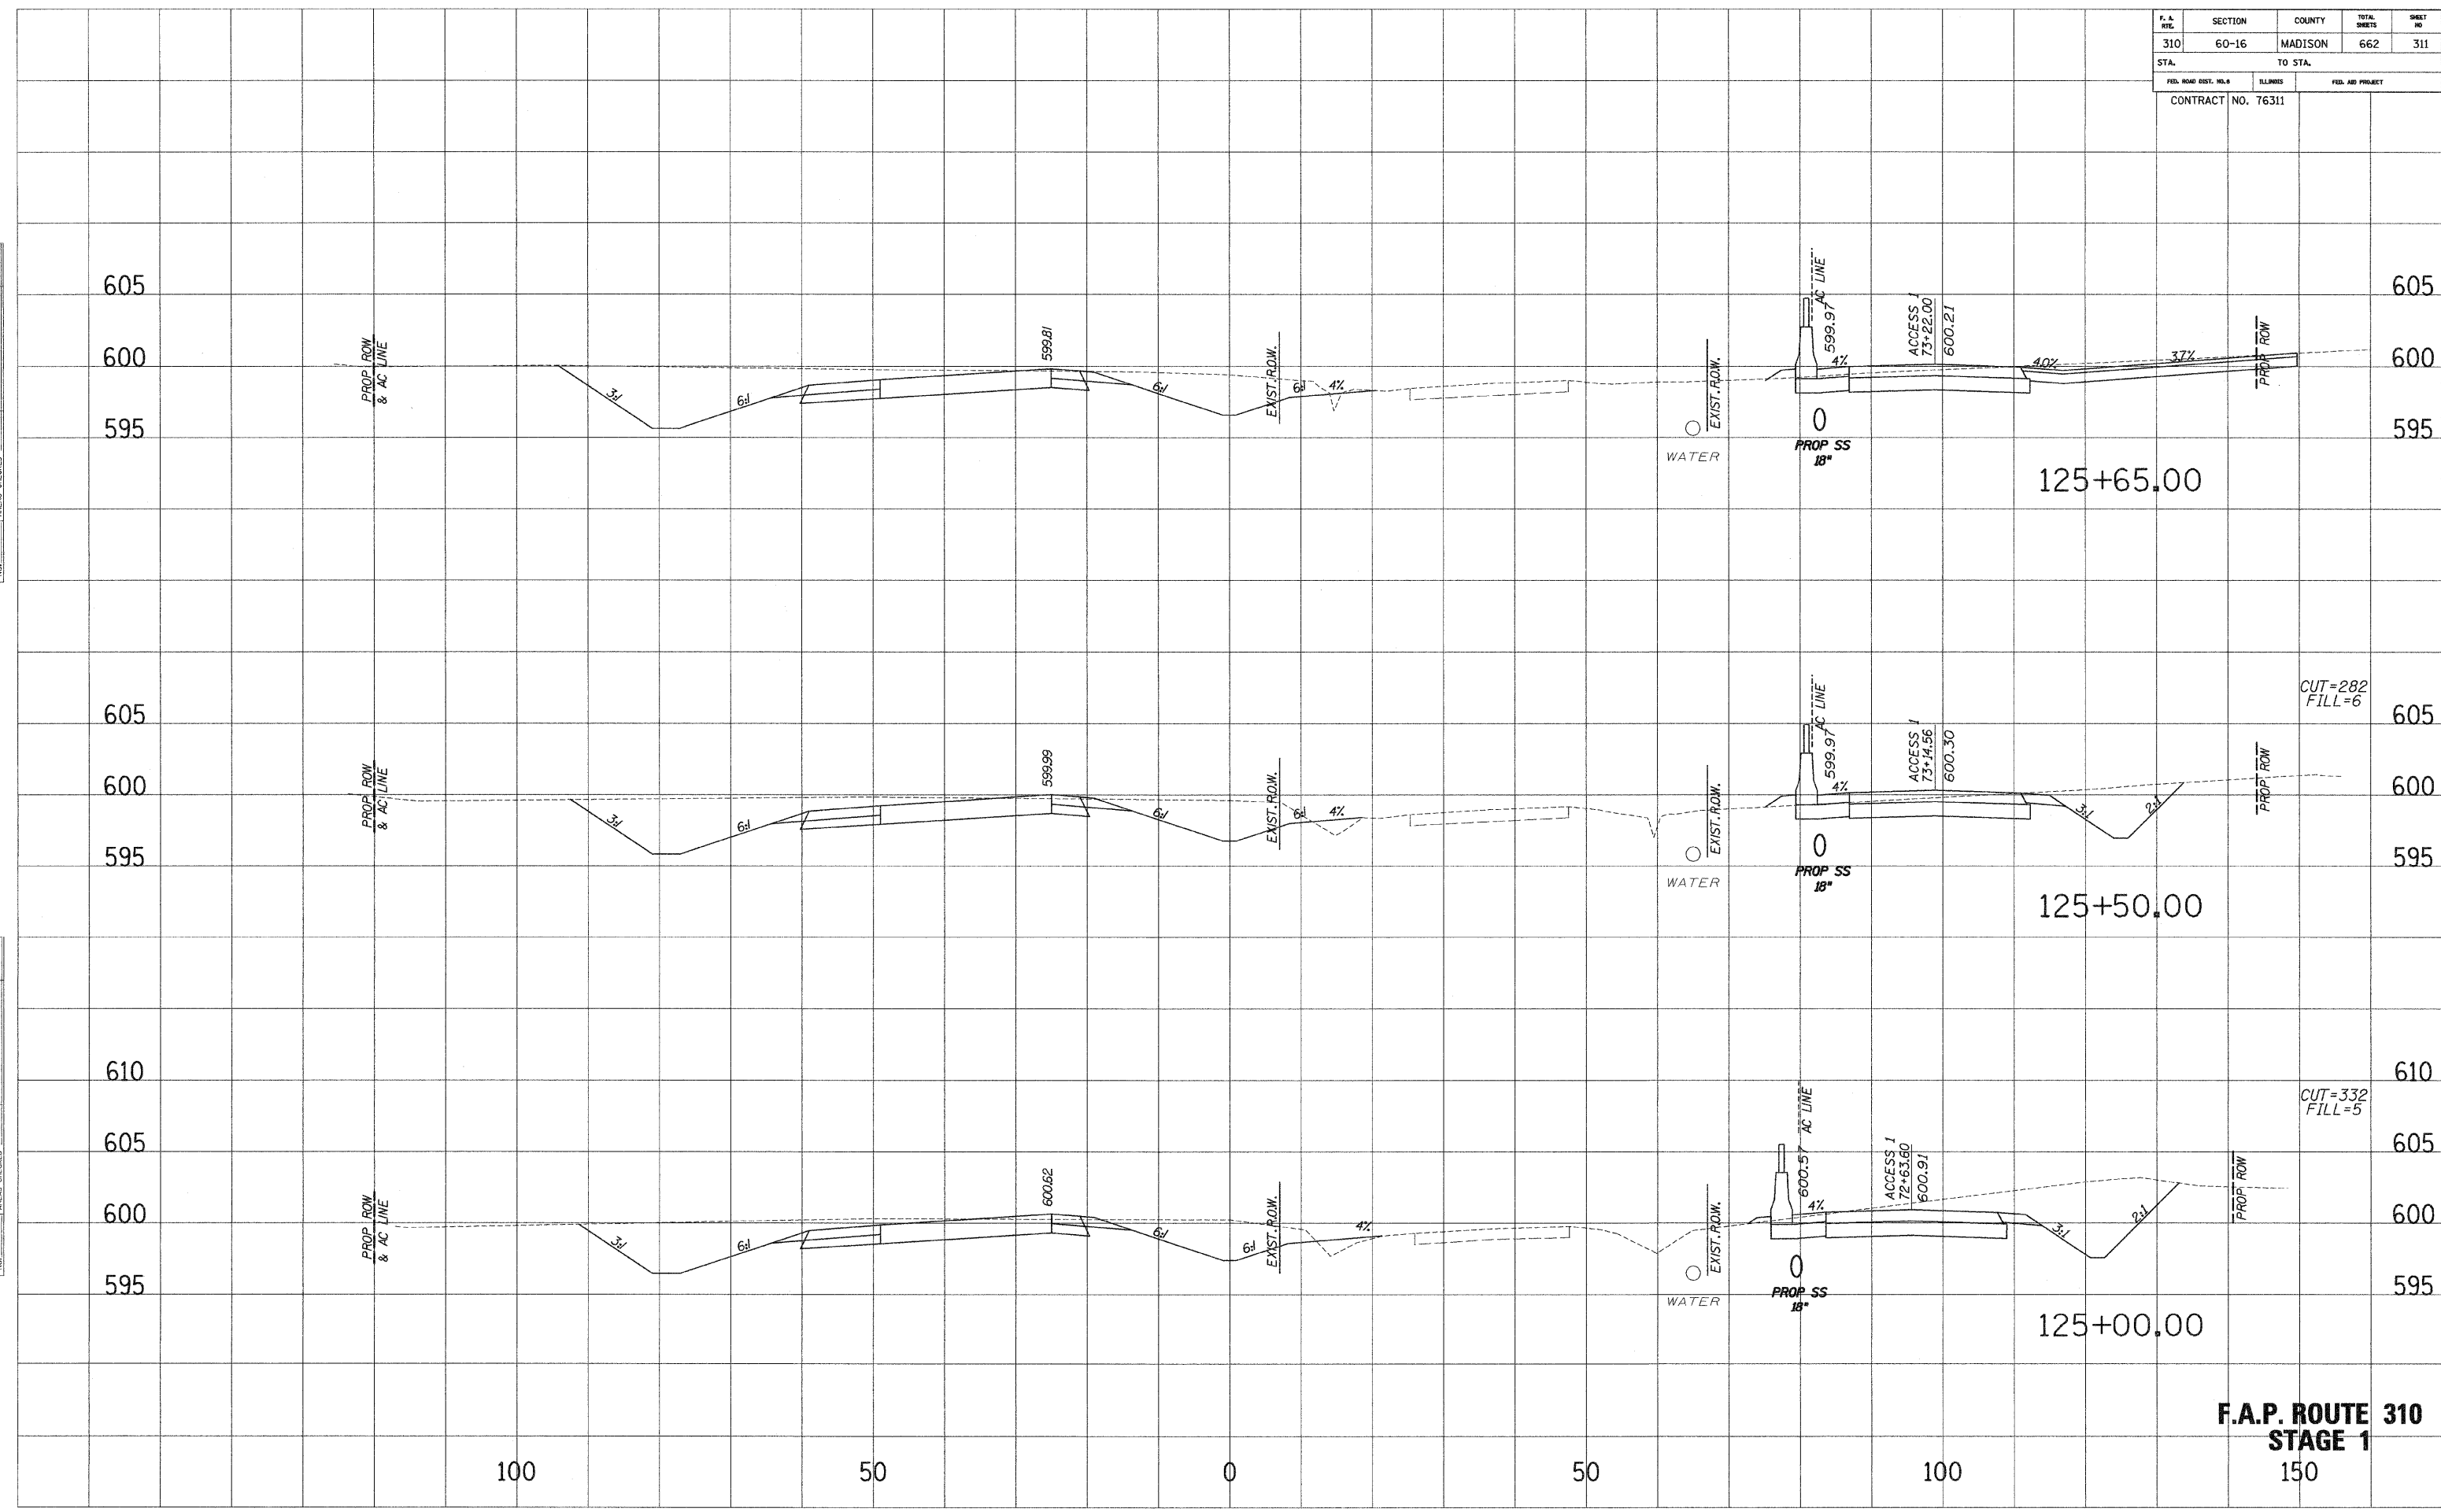


**F.A.P. ROUTE 310
STAGE 1**

F. A. RTS.	SECTION	COUNTY	TOTAL SHEETS	SHEET NO.
310	60-16	MADISON	662	312
STA.		TO STA.		
FED. ROAD DIST. NO. 8		ILLINOIS	FED. AID PROJECT	
CONTRACT NO. 76311				

SHEET NO. _____
 PLOTTED _____
 NOTE BOOK _____
 DATE _____
 AREAS CHECKED _____

SHEET NO. _____
 PLOTTED _____
 NOTE BOOK _____
 DATE _____
 AREAS CHECKED _____

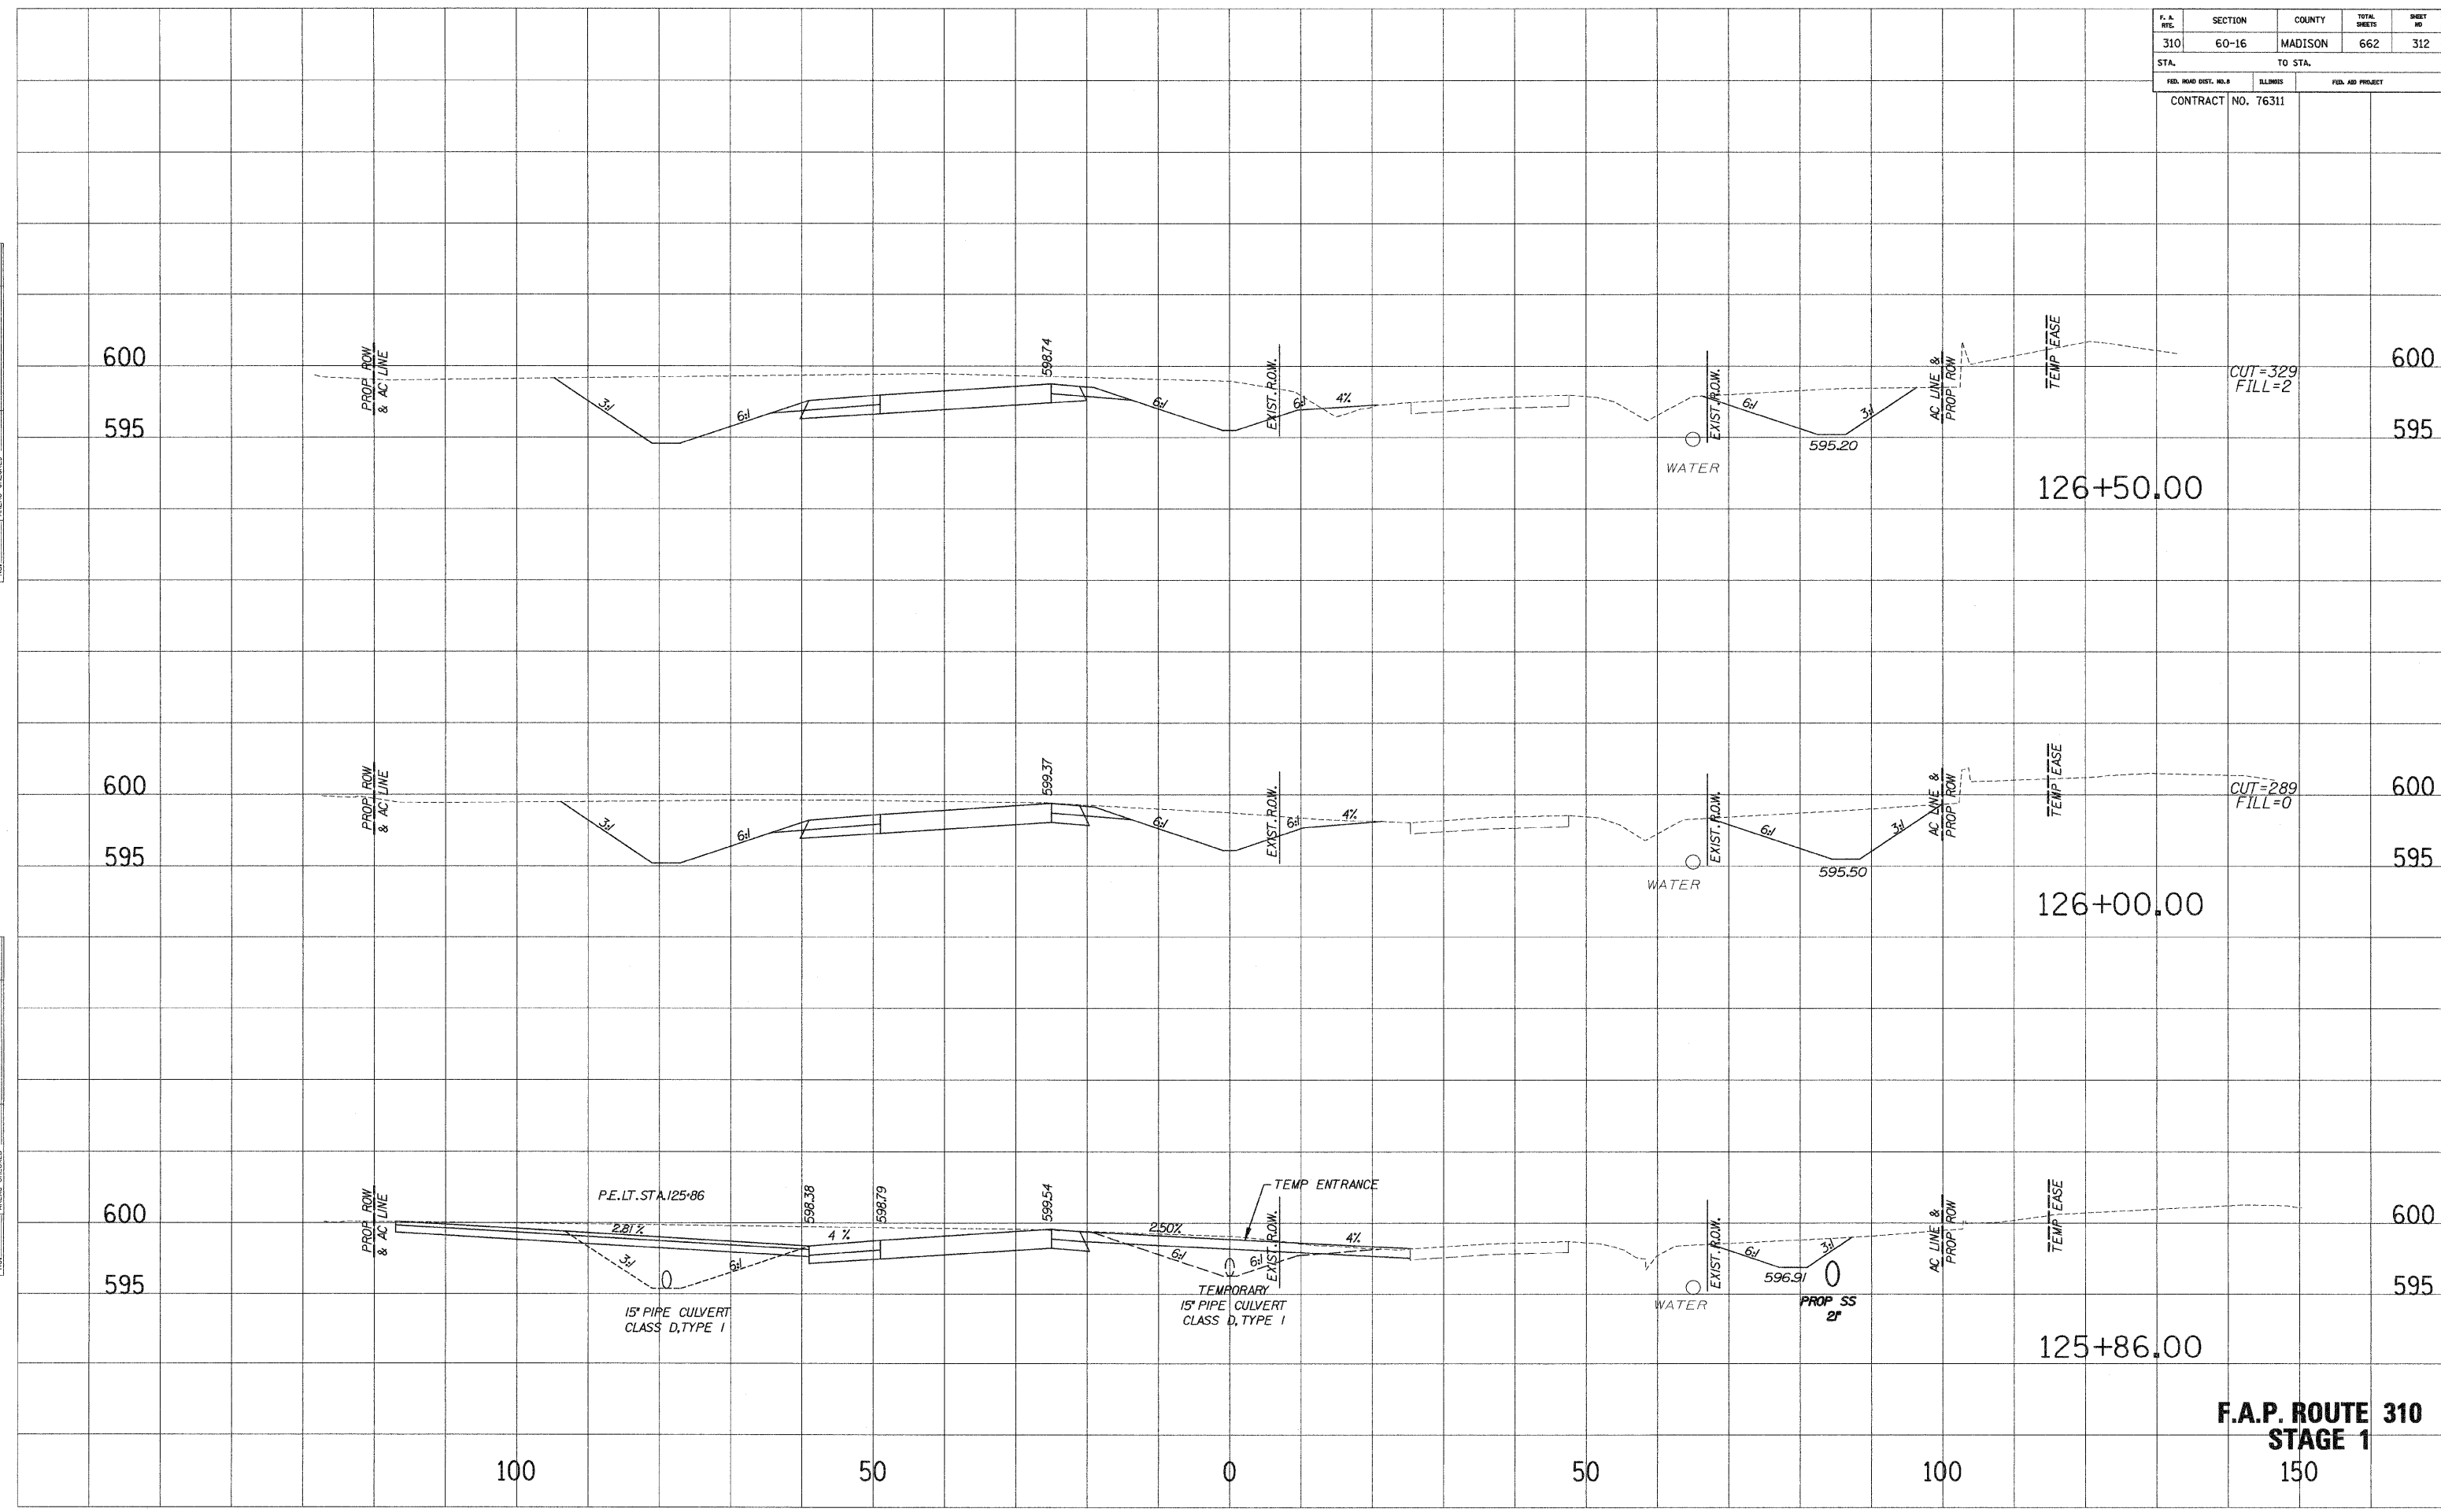


F.A.P. ROUTE 310
STAGE 1
 150

F. A. RTE.	SECTION	COUNTY	TOTAL SHEETS	SHEET NO.
310	60-16	MADISON	662	313
STA.		TO STA.		
FED. ROAD DIST. NO. 8		ILLINOIS	FED. AID PROJECT	
CONTRACT NO. 76311				

SURVEY PLOTTED
 AREAS CHECKED

SURVEY PLOTTED
 AREAS CHECKED

SURVEY PLOTTED
 AREAS CHECKED

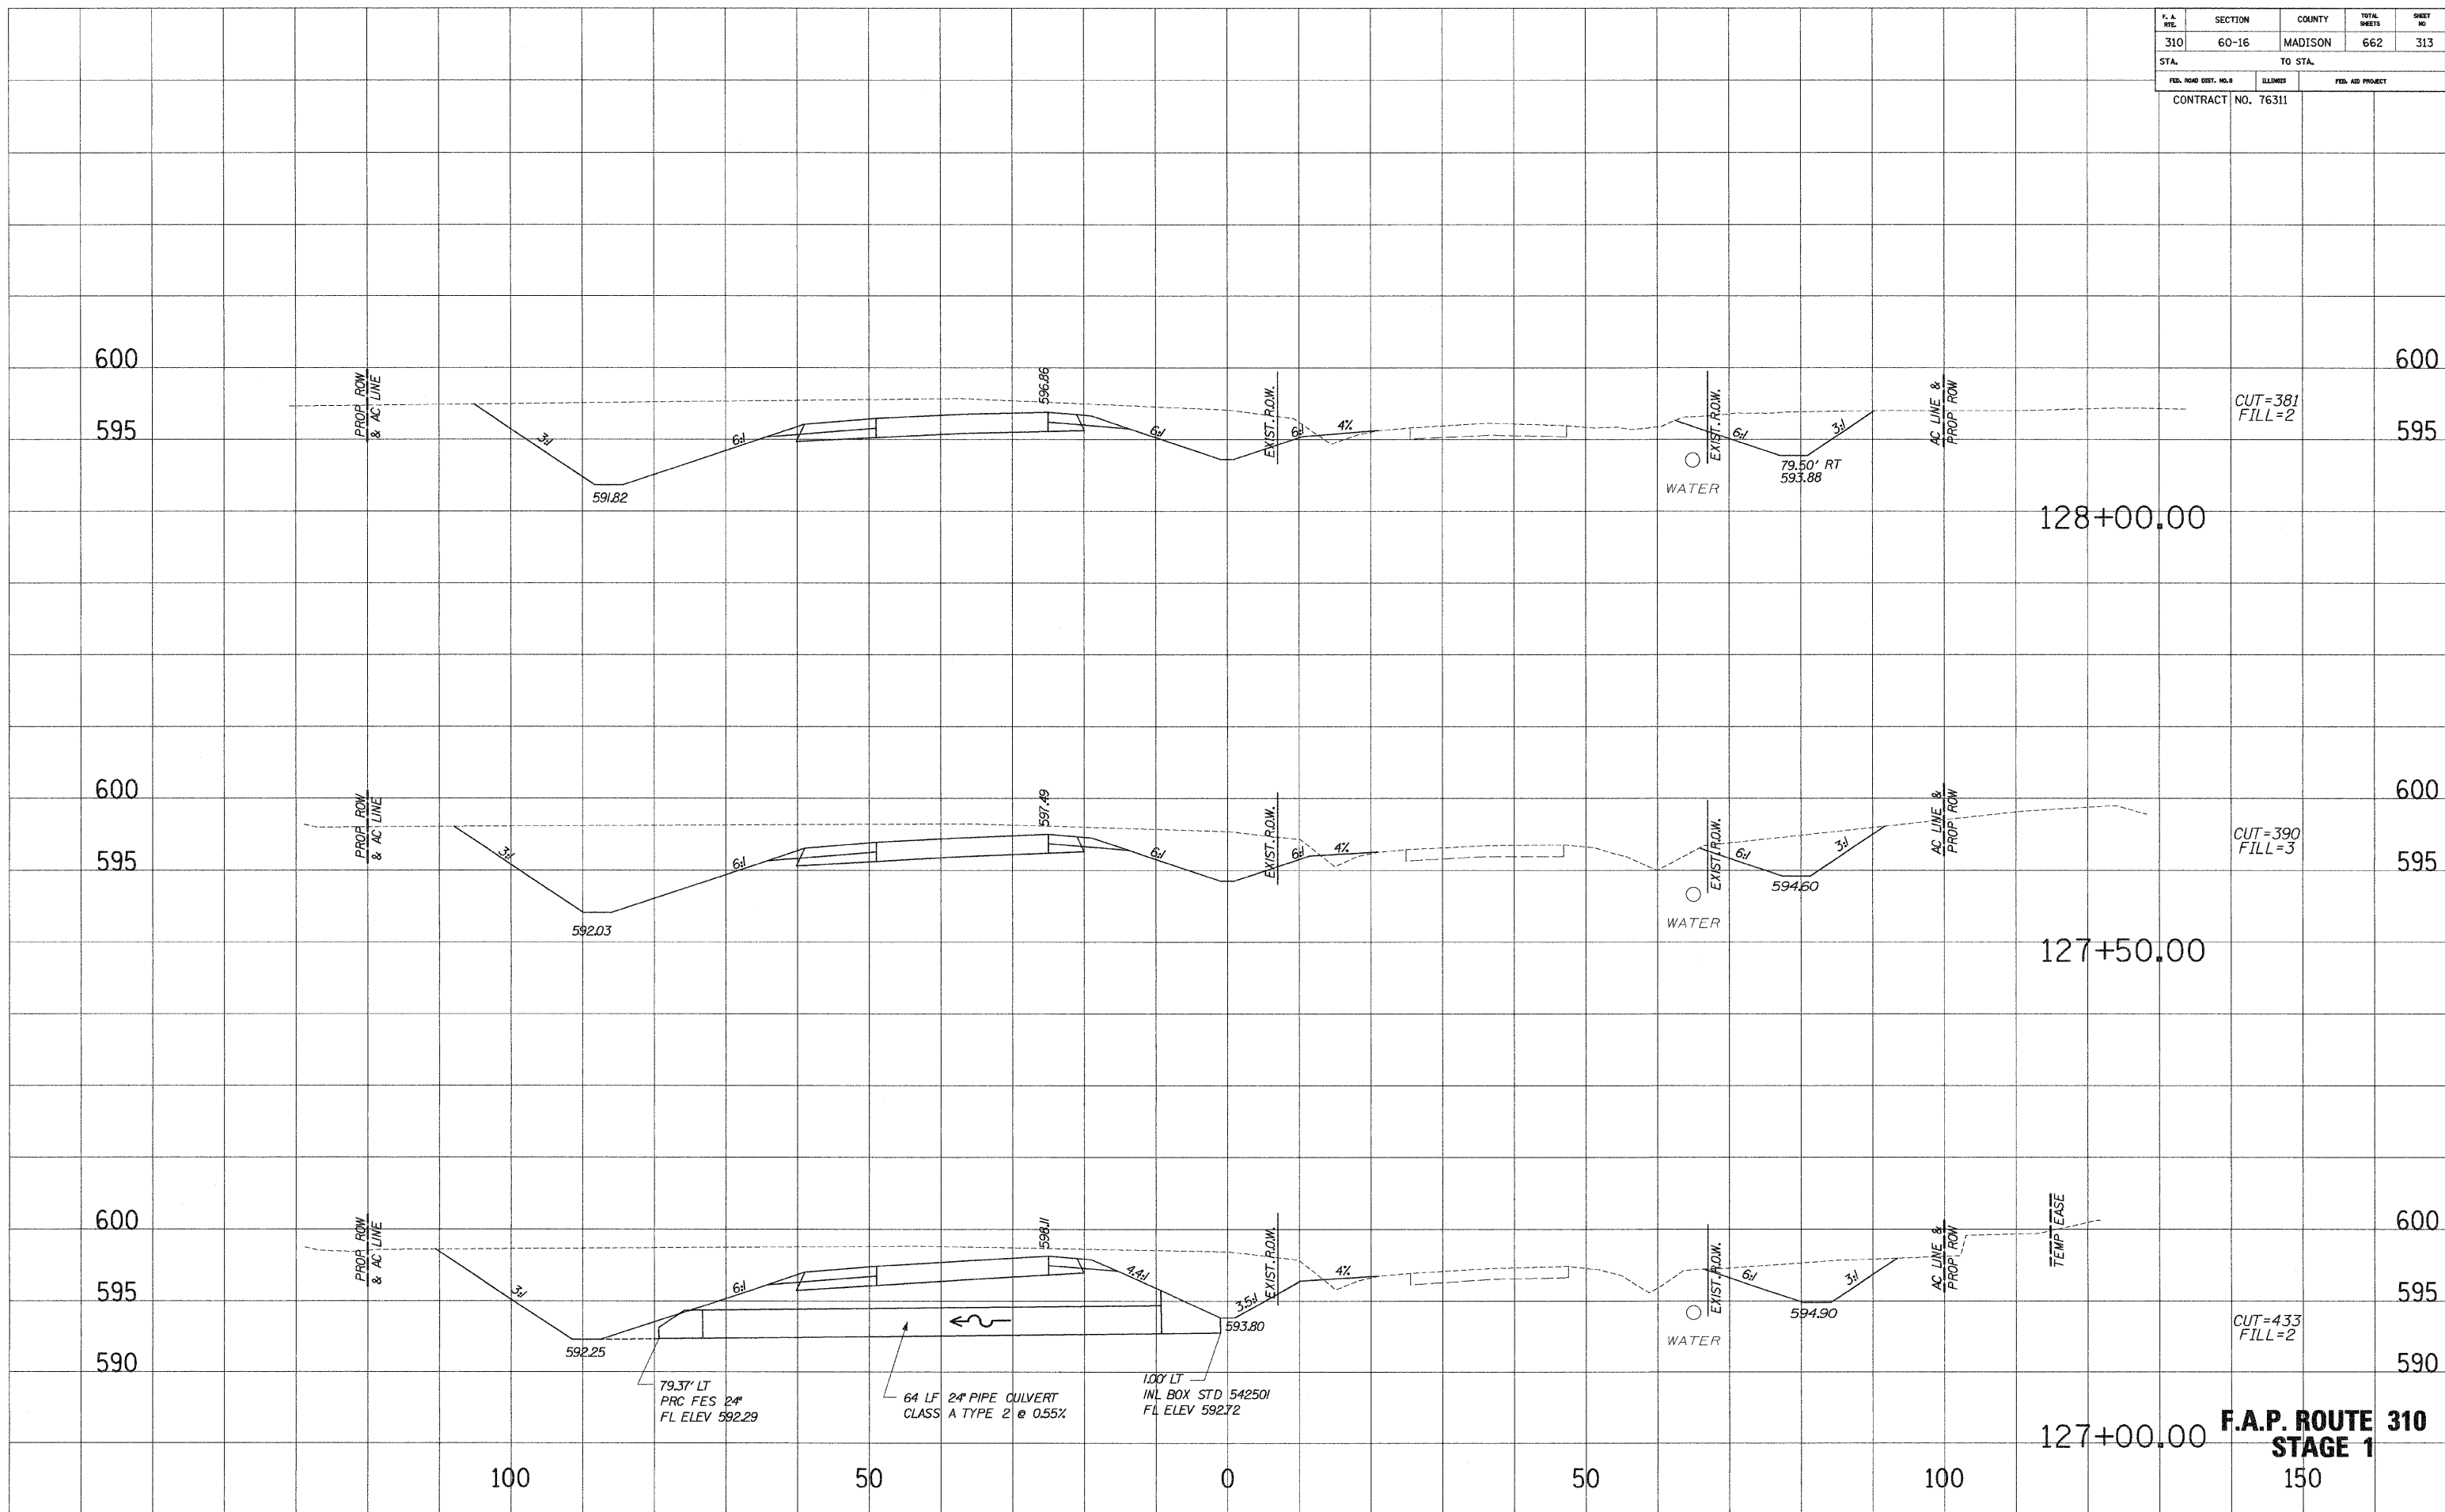

CUT=381
FILL=2

CUT=390
FILL=3


CUT=433
FILL=2

**F.A.P. ROUTE 310
STAGE 1**

F. A. RTE.	SECTION	COUNTY	TOTAL SHEETS	SHEET NO.
310	60-16	MADISON	662	314
STA.		TO STA.		
CONTRACT NO. 76311				

SURVEY PLOTTED
 NOTE BOOK
 NO. _____
 AREAS CHECKED

SURVEY PLOTTED
 NOTE BOOK
 NO. _____
 AREAS CHECKED

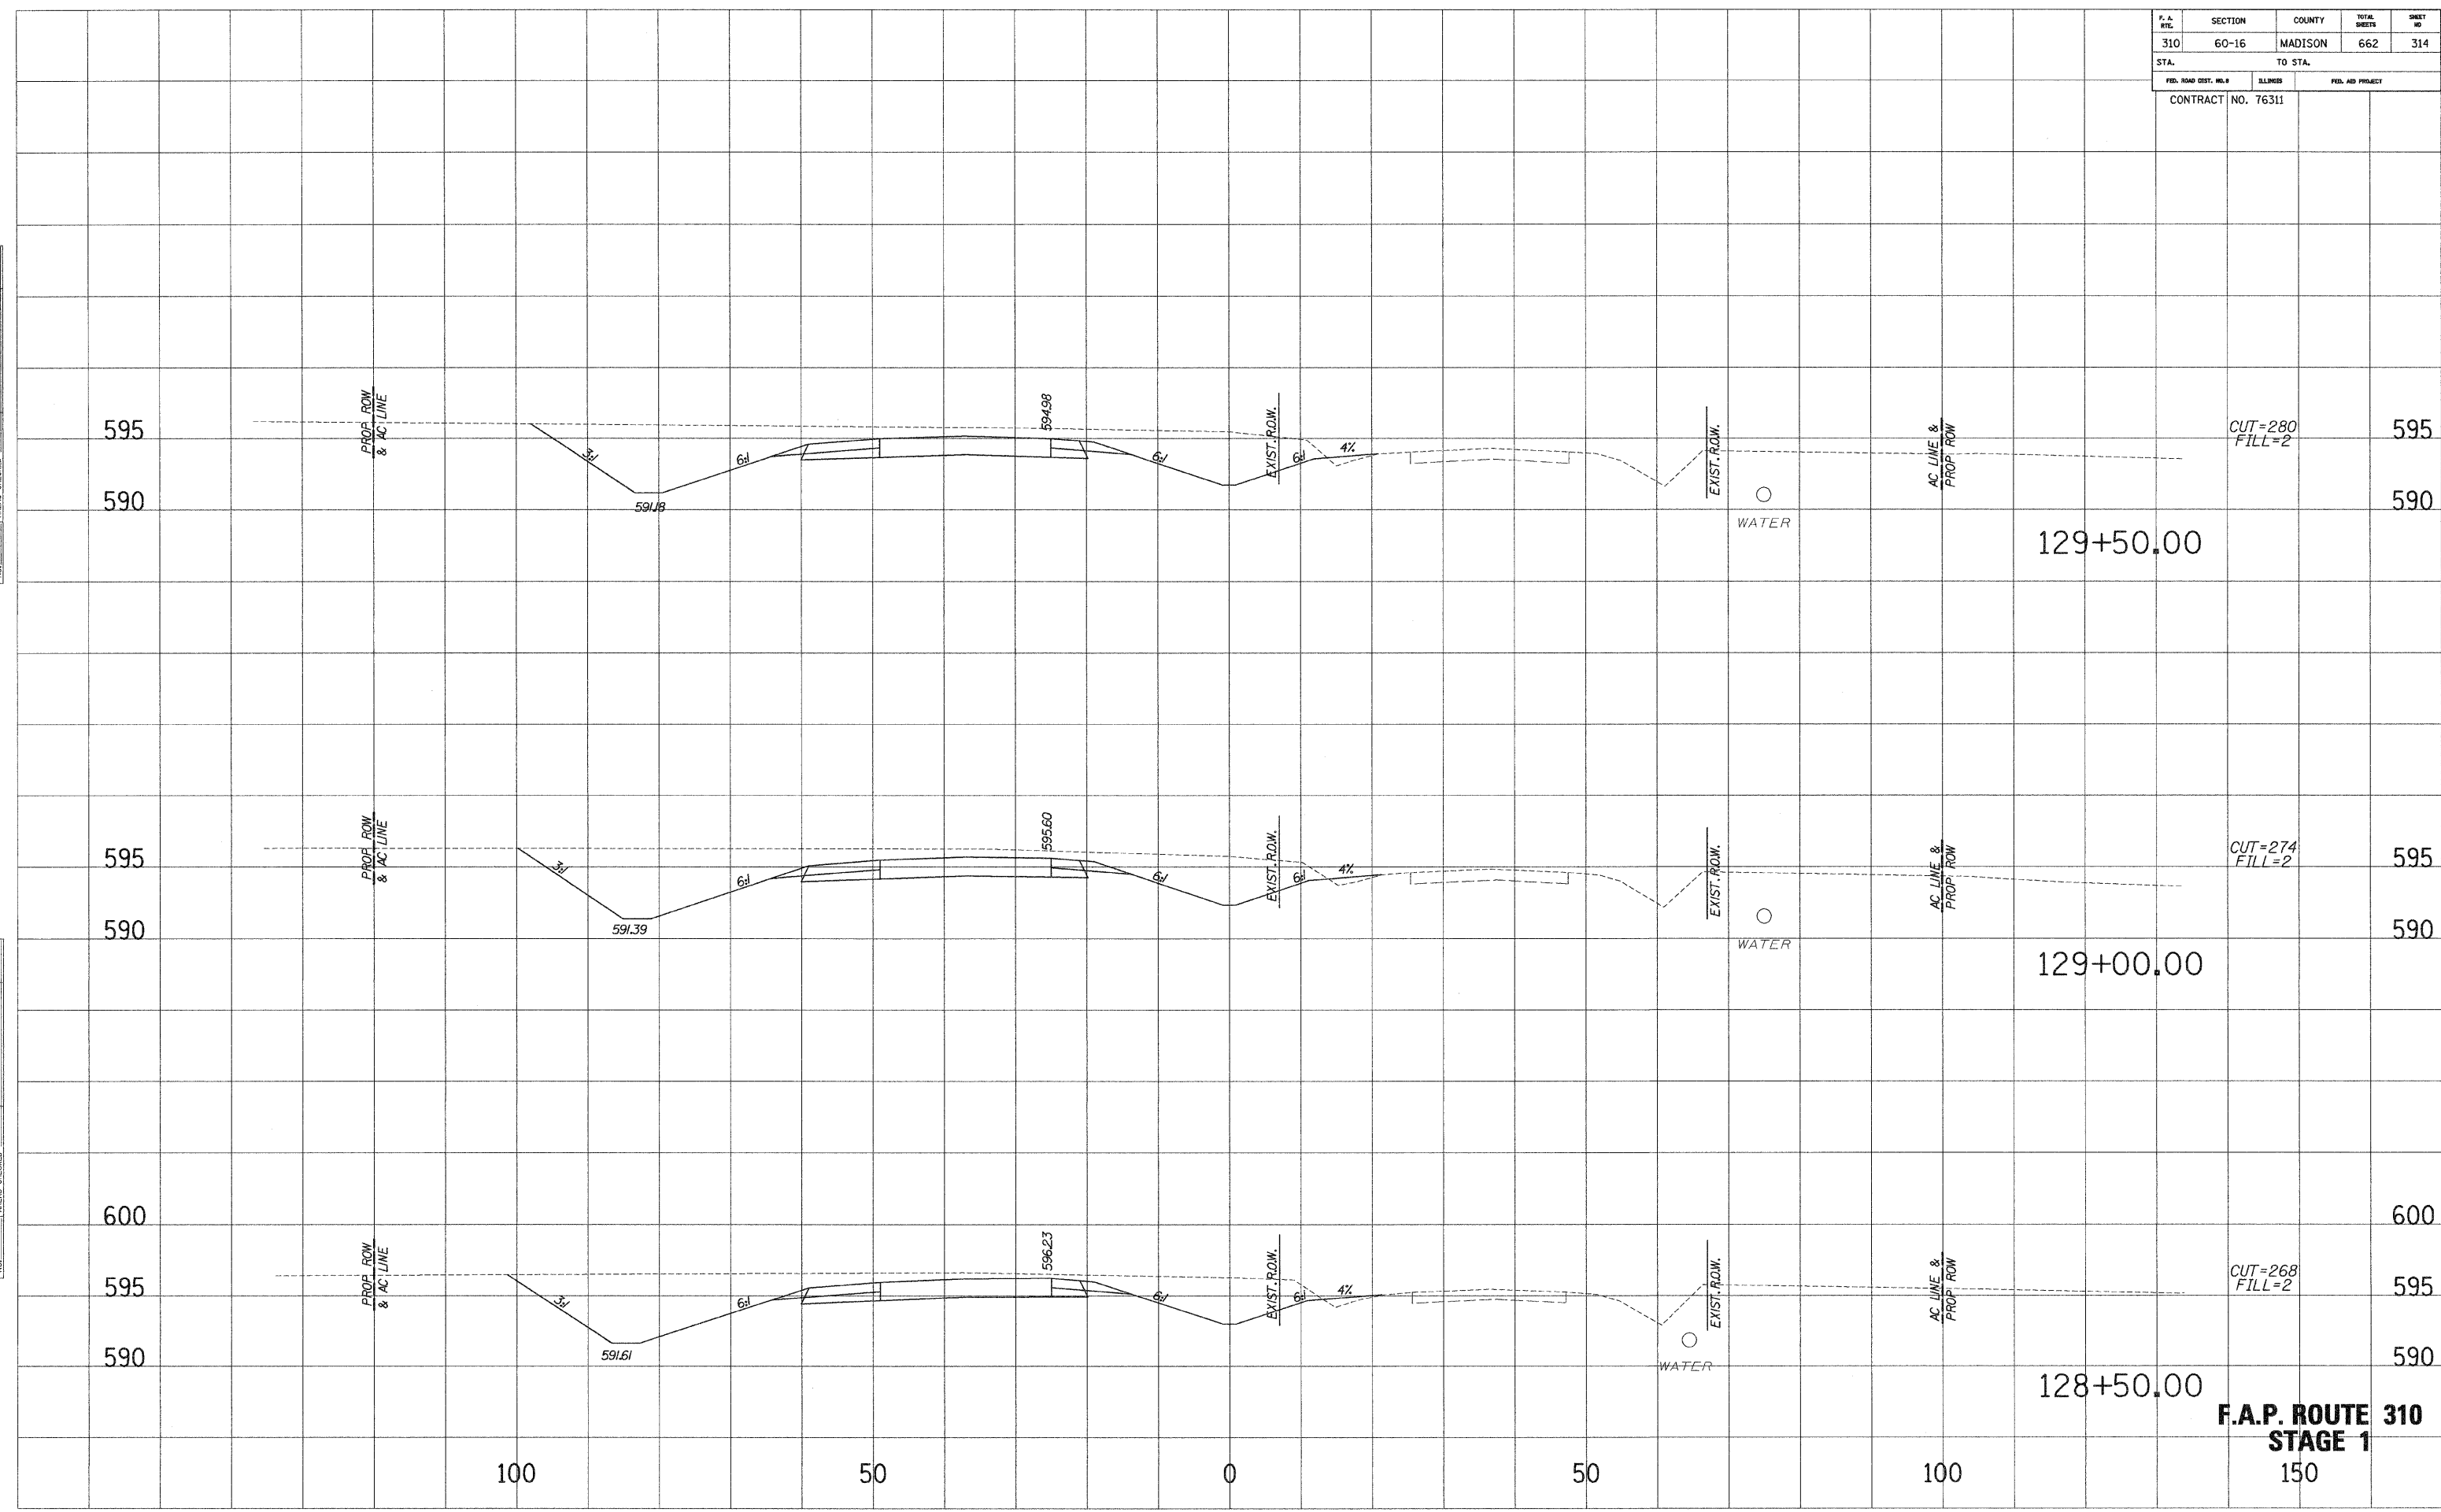


**F.A.P. ROUTE 310
 STAGE 1
 150**

F. A. RTE.	SECTION	COUNTY	TOTAL SHEETS	SHEET NO
310	60-16	MADISON	662	315
STA.		TO STA.		
FED. ROAD DIST. NO. 9		ELLINGS	FED. AID PROJECT	
CONTRACT NO. 76311				

SURVEY PLOTTED
 NOTE BOOK NO. _____
 DATE _____
 AREAS CHECKED _____
 NO. _____

SURVEY PLOTTED
 NOTE BOOK NO. _____
 DATE _____
 AREAS CHECKED _____
 NO. _____

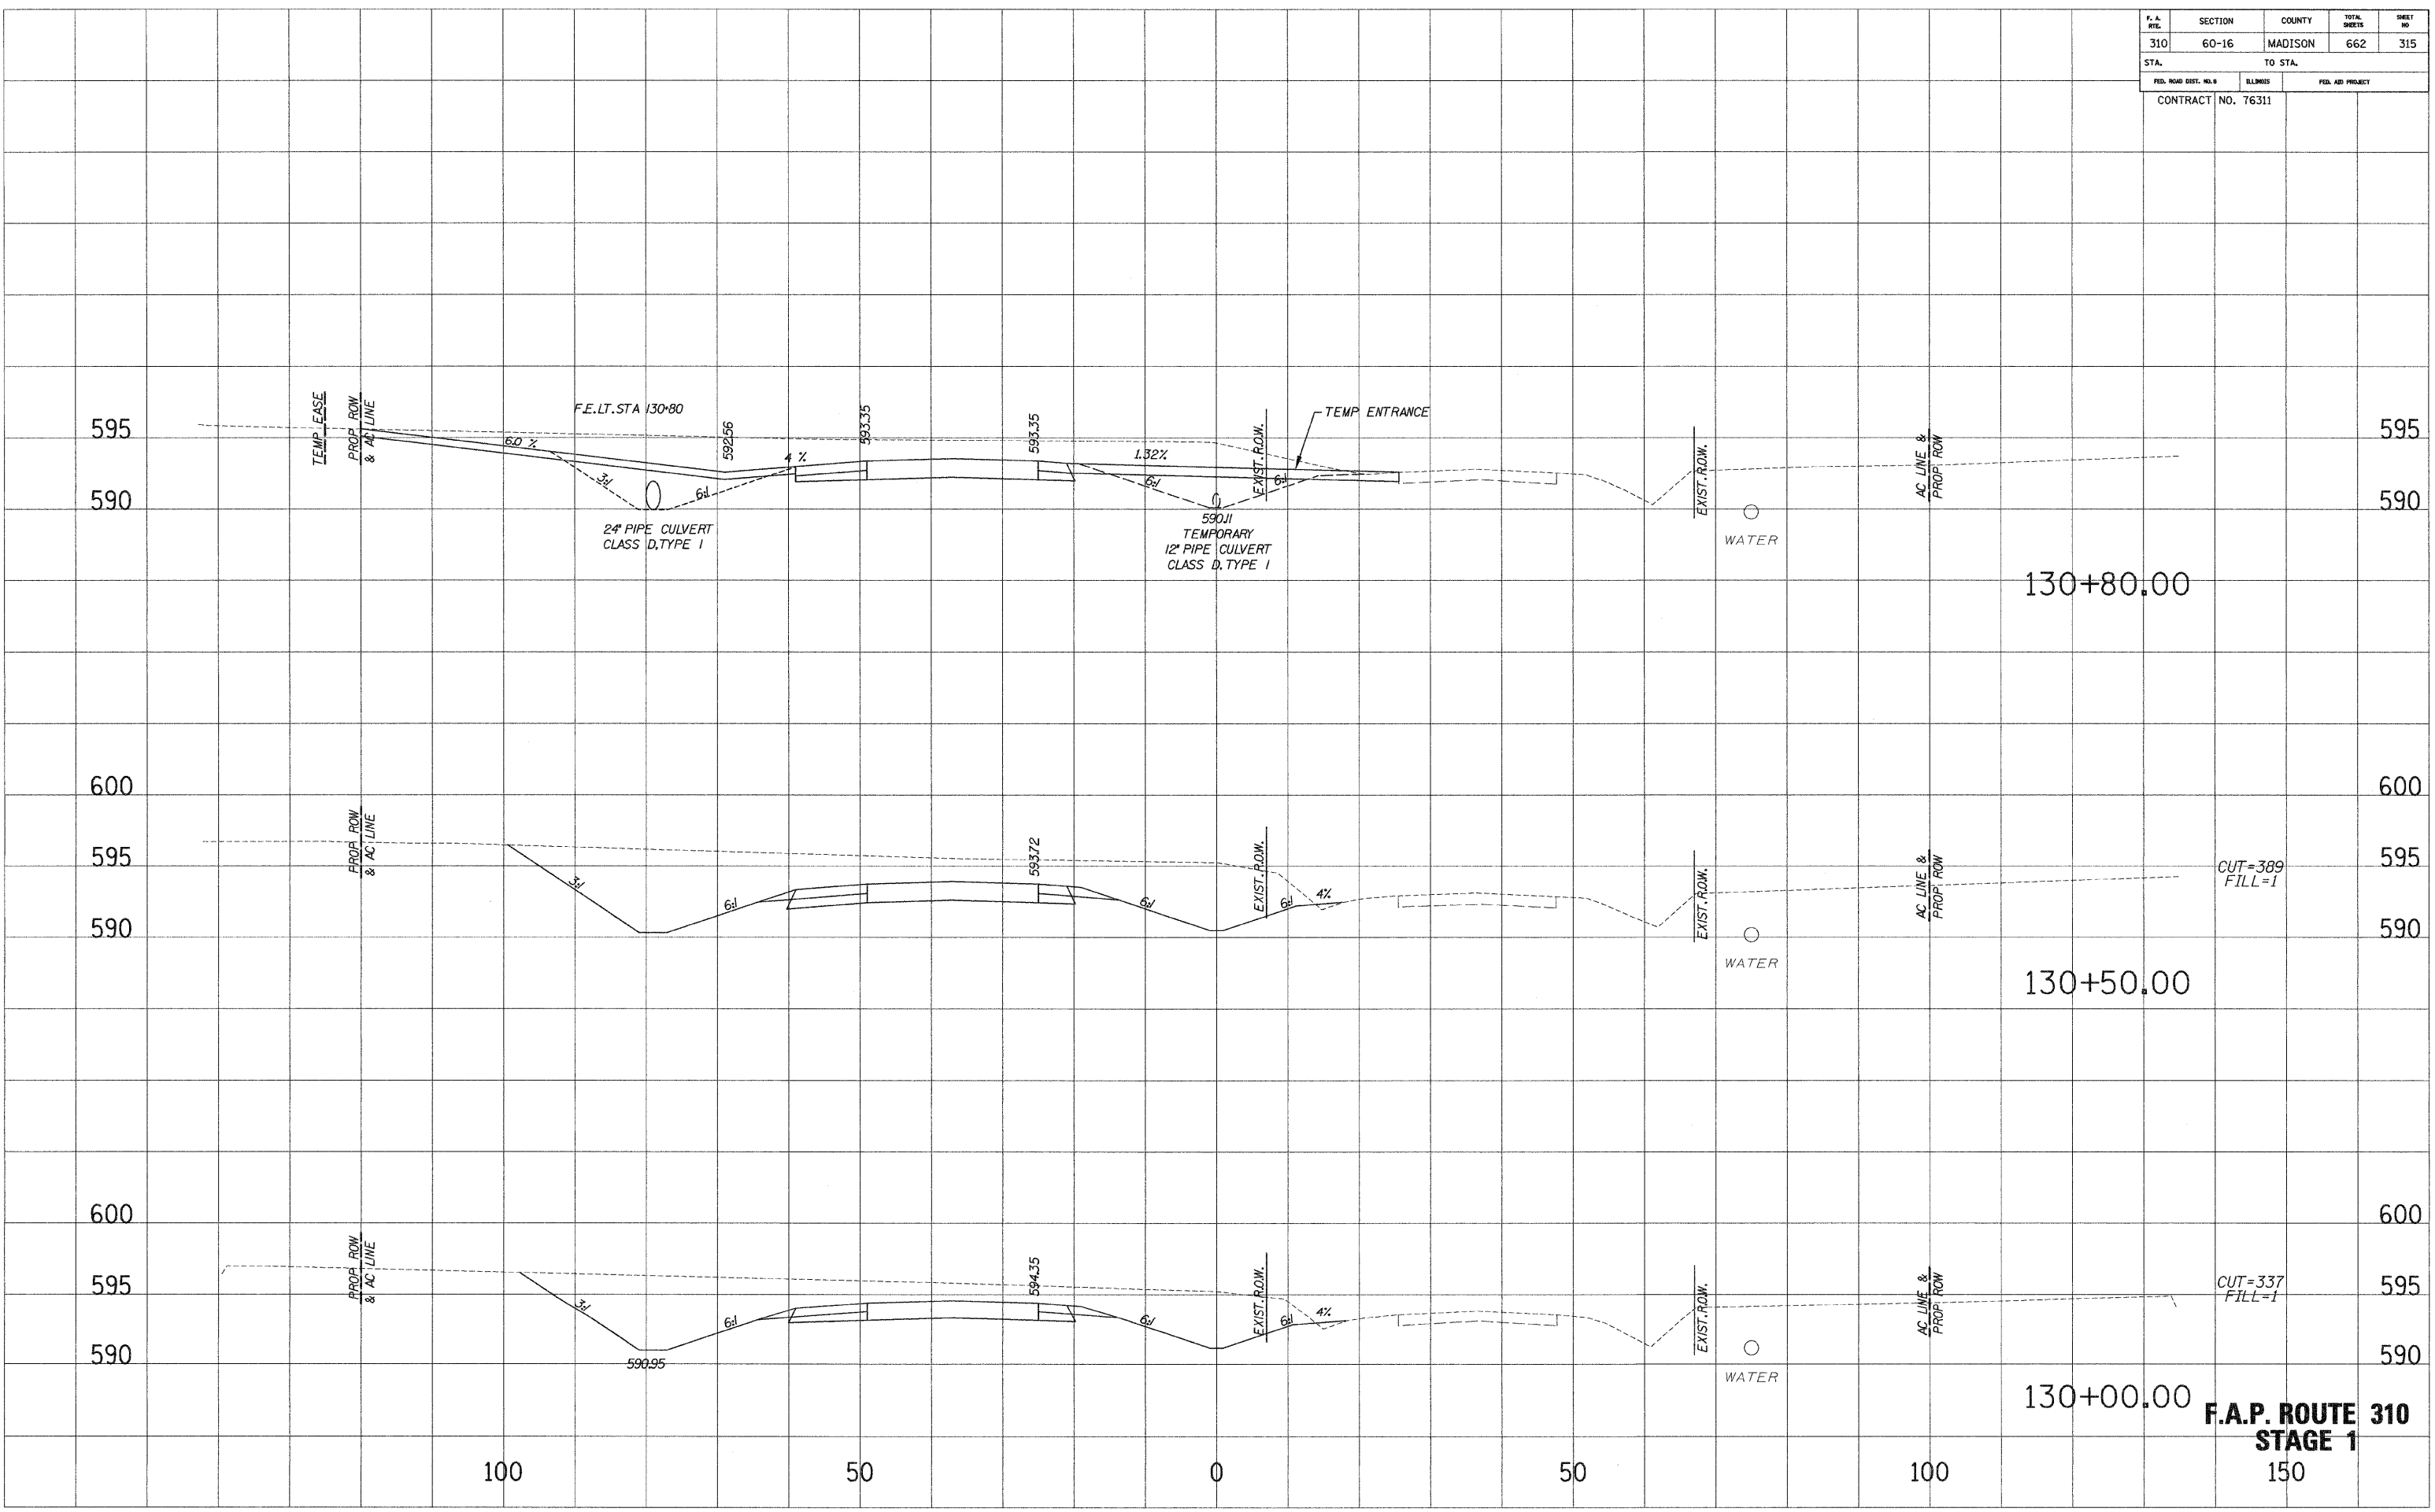


F.A.P. ROUTE 310
STAGE 1
 150

F. A. RTG.	SECTION	COUNTY	TOTAL SHEETS	SHEET NO.
310	60-16	MADISON	662	316
STA.		TO STA.		
FED. ROAD DIST. NO. 1		ILLINOIS	FED. AID PROJECT	
CONTRACT NO. 76311				

SURVEY PLOTTED
 NOTE BOOK NO. _____
 REVISIONS DATE _____
 AREAS CHECKED _____

SURVEY PLOTTED
 NOTE BOOK NO. _____
 REVISIONS DATE _____
 AREAS CHECKED _____

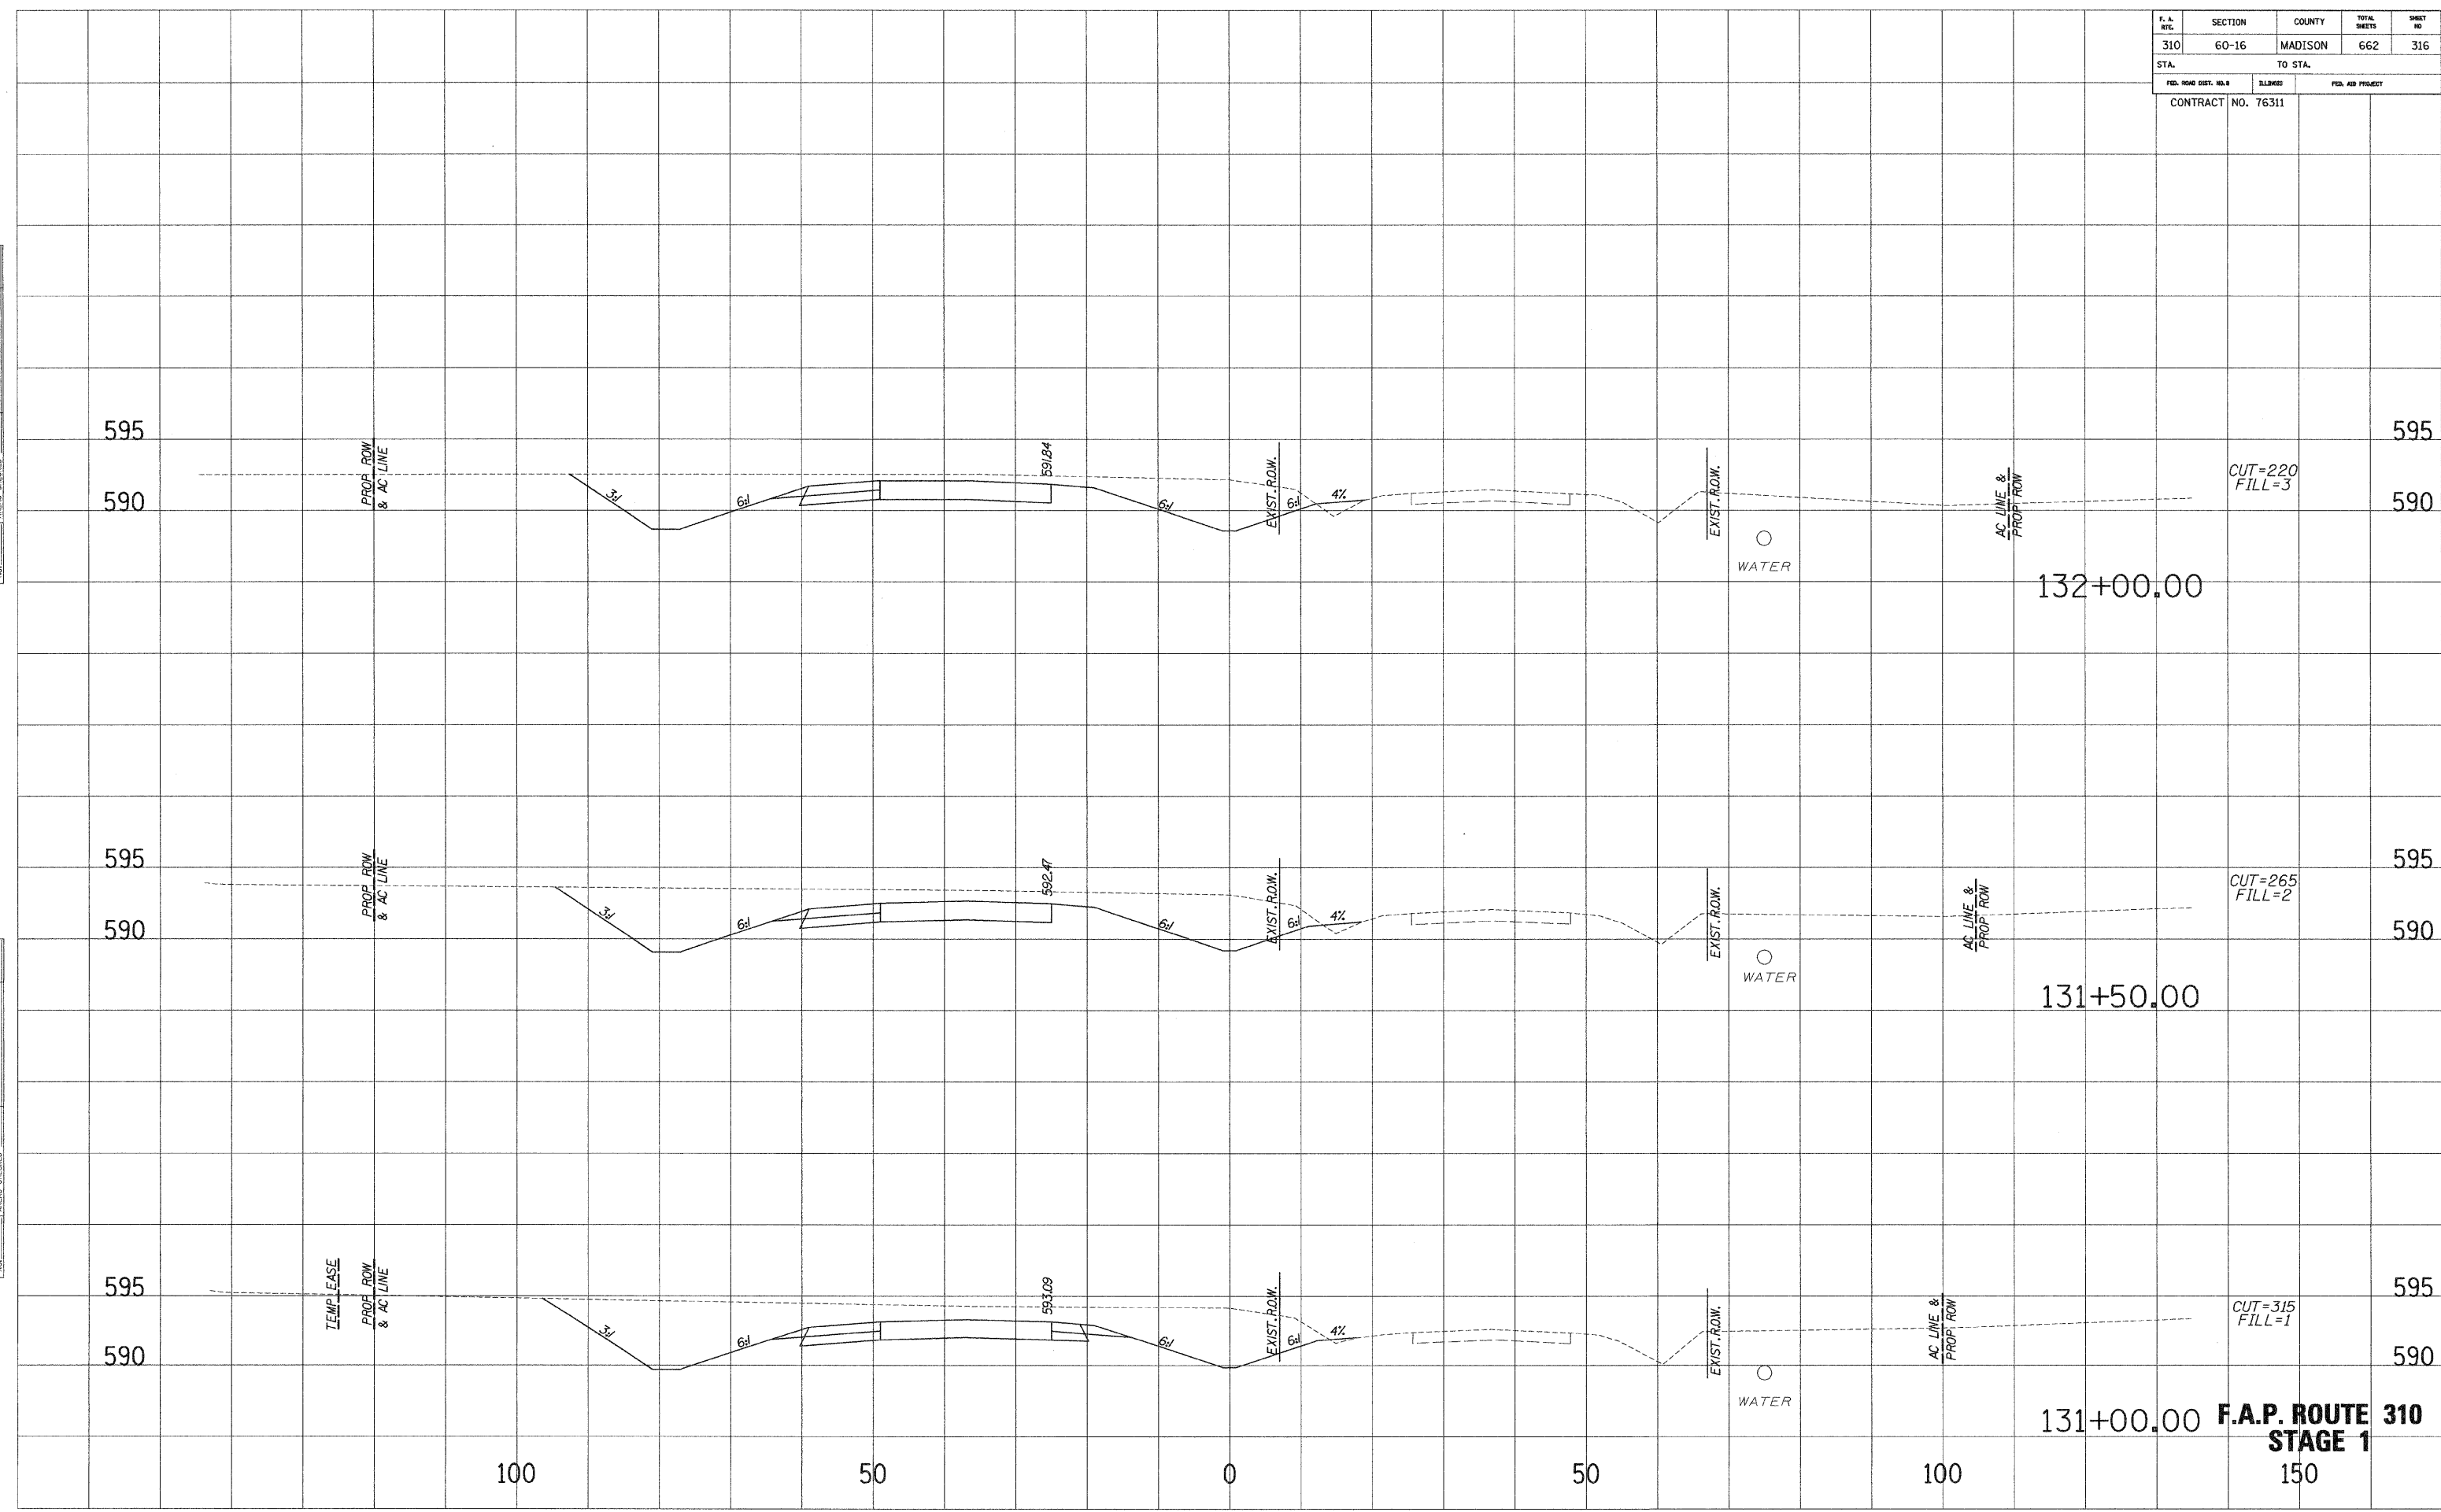


F.A.P. ROUTE 310
STAGE 1
 150

F. A. RTE.	SECTION	COUNTY	TOTAL SHEETS	SHEET NO.
310	60-16	MADISON	662	317
STA.		TO STA.		
FED. ROAD DIST. NO. 3		ILLINOIS	FED. AID PROJECT	
CONTRACT NO. 76311				

SURVEY PLOTTED
 NOTE BOOK NO. _____
 REVISIONS _____
 AREAS CHECKED _____

SURVEY PLOTTED
 NOTE BOOK NO. _____
 REVISIONS _____
 AREAS CHECKED _____

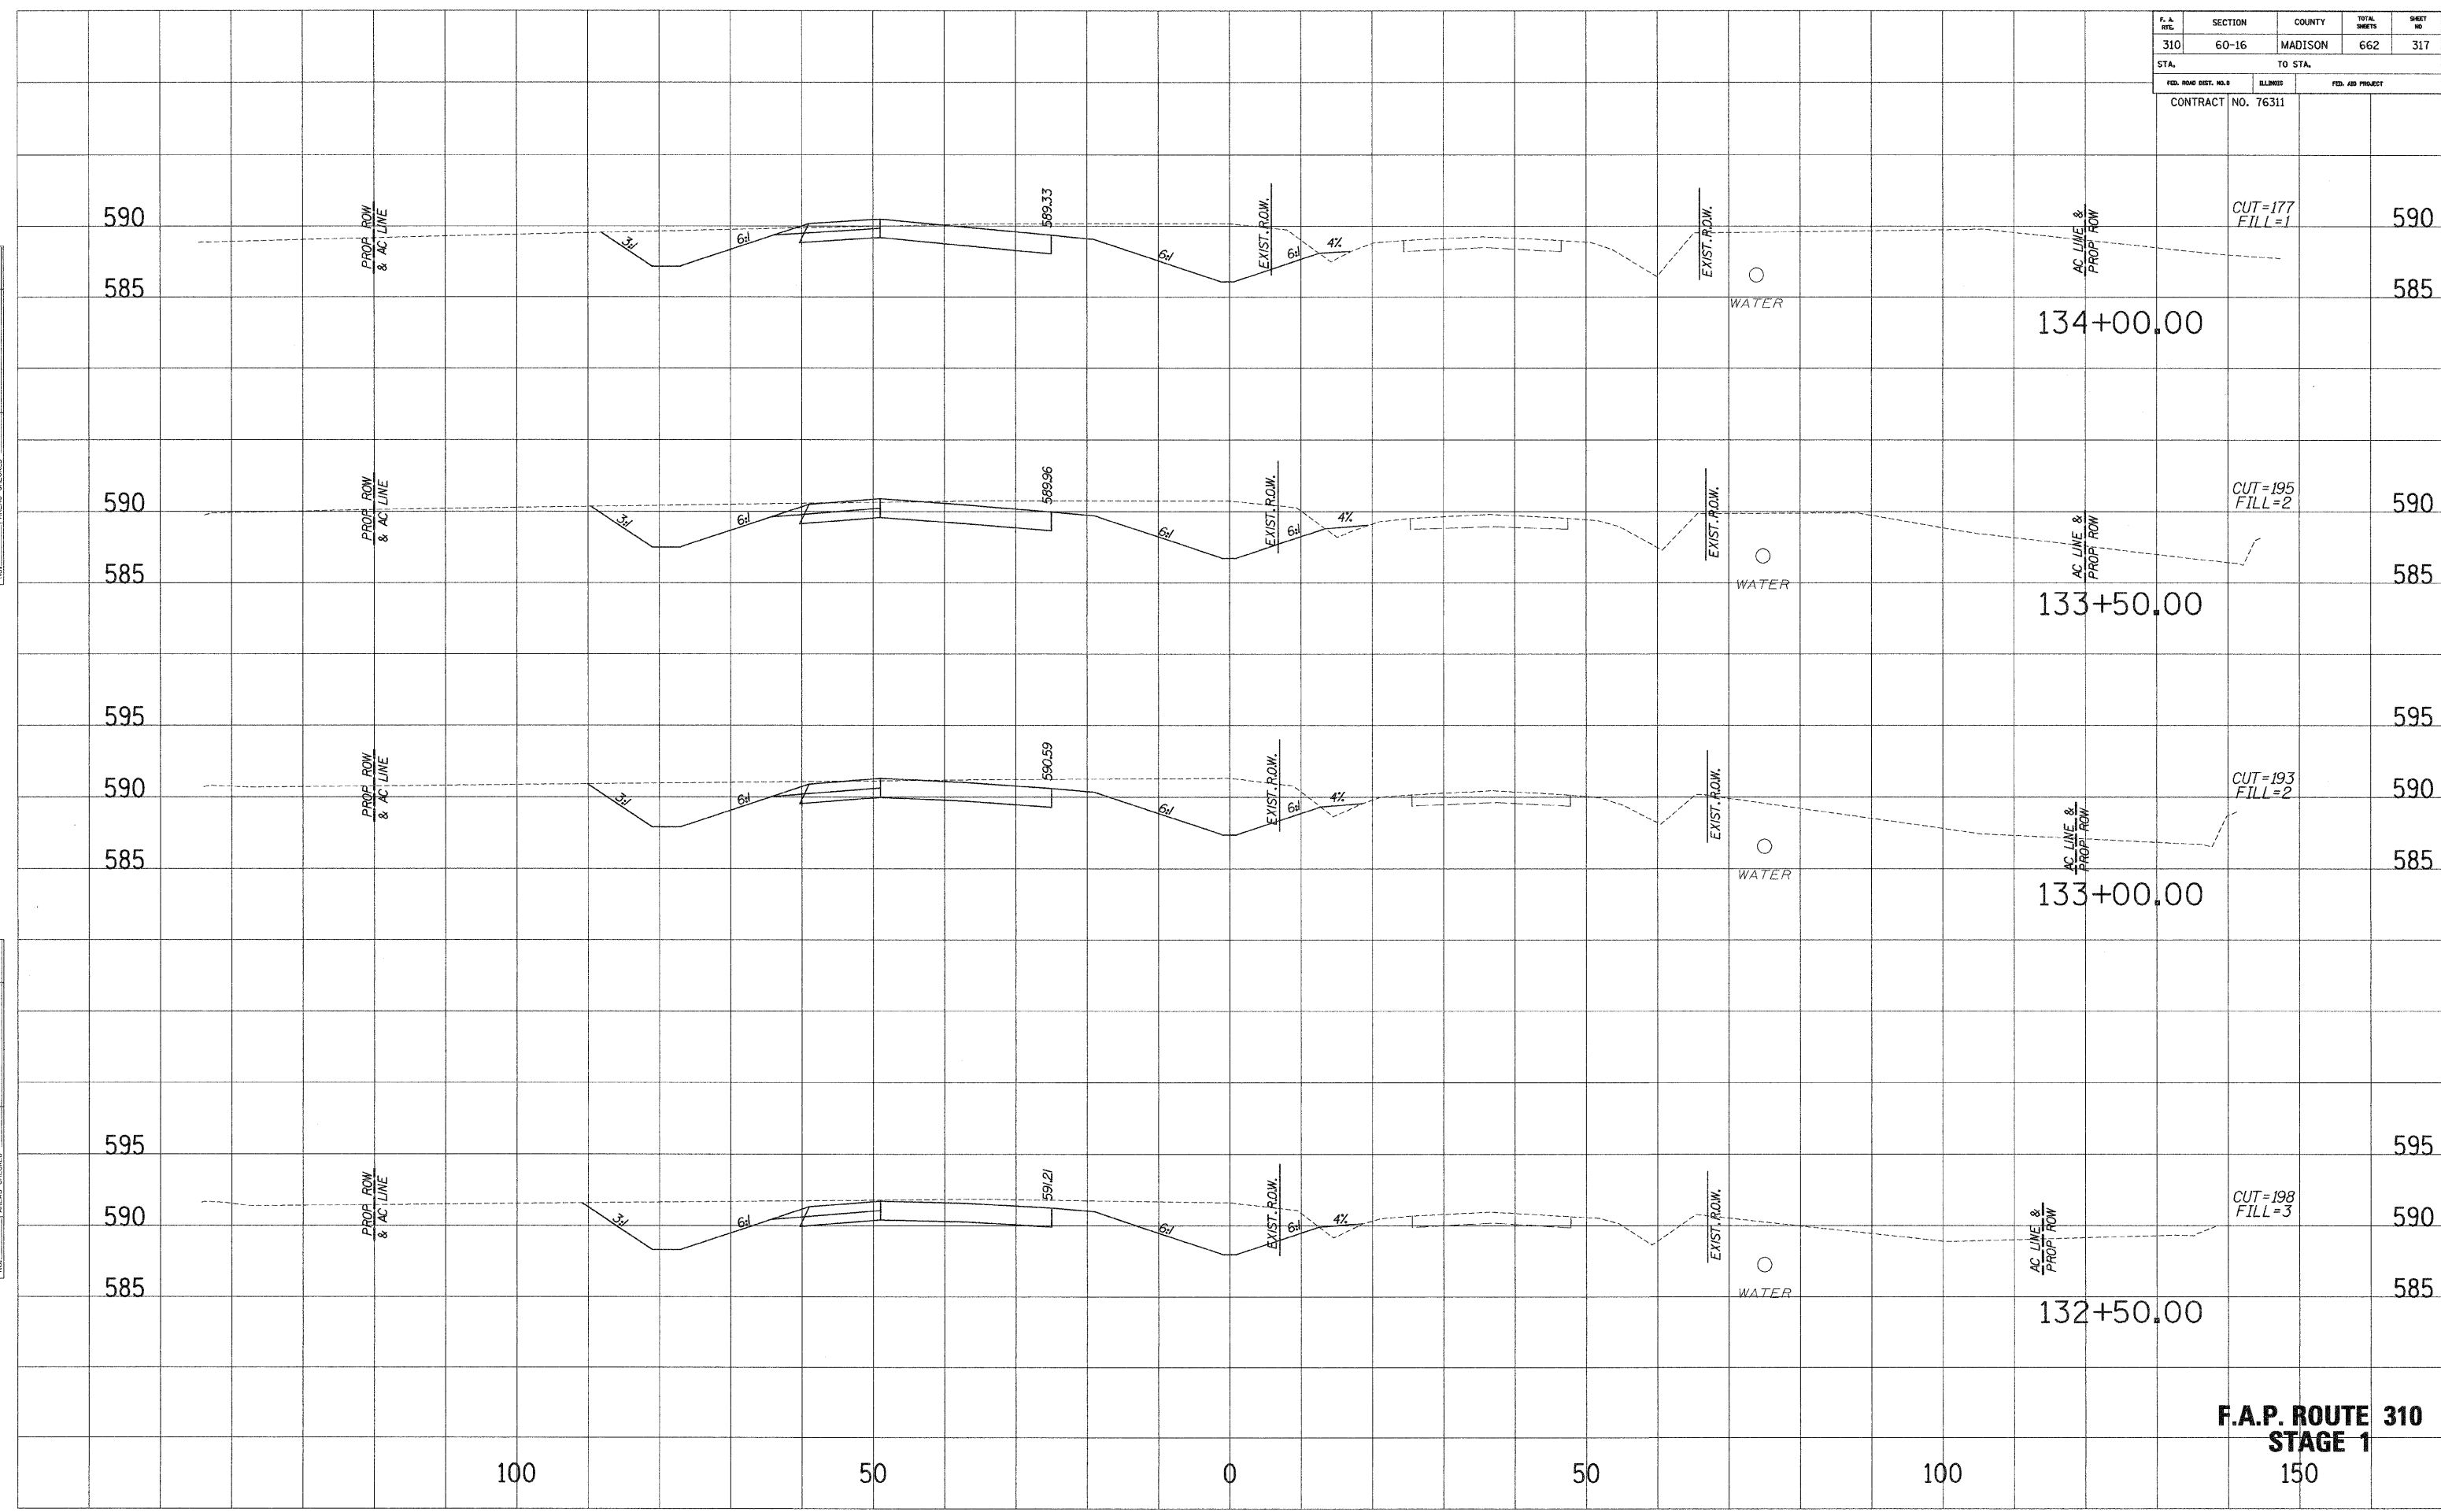


F.A.P. ROUTE 310
STAGE 1
 150

F. A. RTE.	SECTION	COUNTY	TOTAL SHEETS	SHEET NO.
310	60-16	MADISON	662	318
STA.		TO STA.		
CONTRACT NO. 76311				

SURVEY PLOTTED
 NOTE BOOK NO. _____
 DATE _____
 AREAS CHECKED _____


SURVEY PLOTTED
 NOTE BOOK NO. _____
 DATE _____
 AREAS CHECKED _____

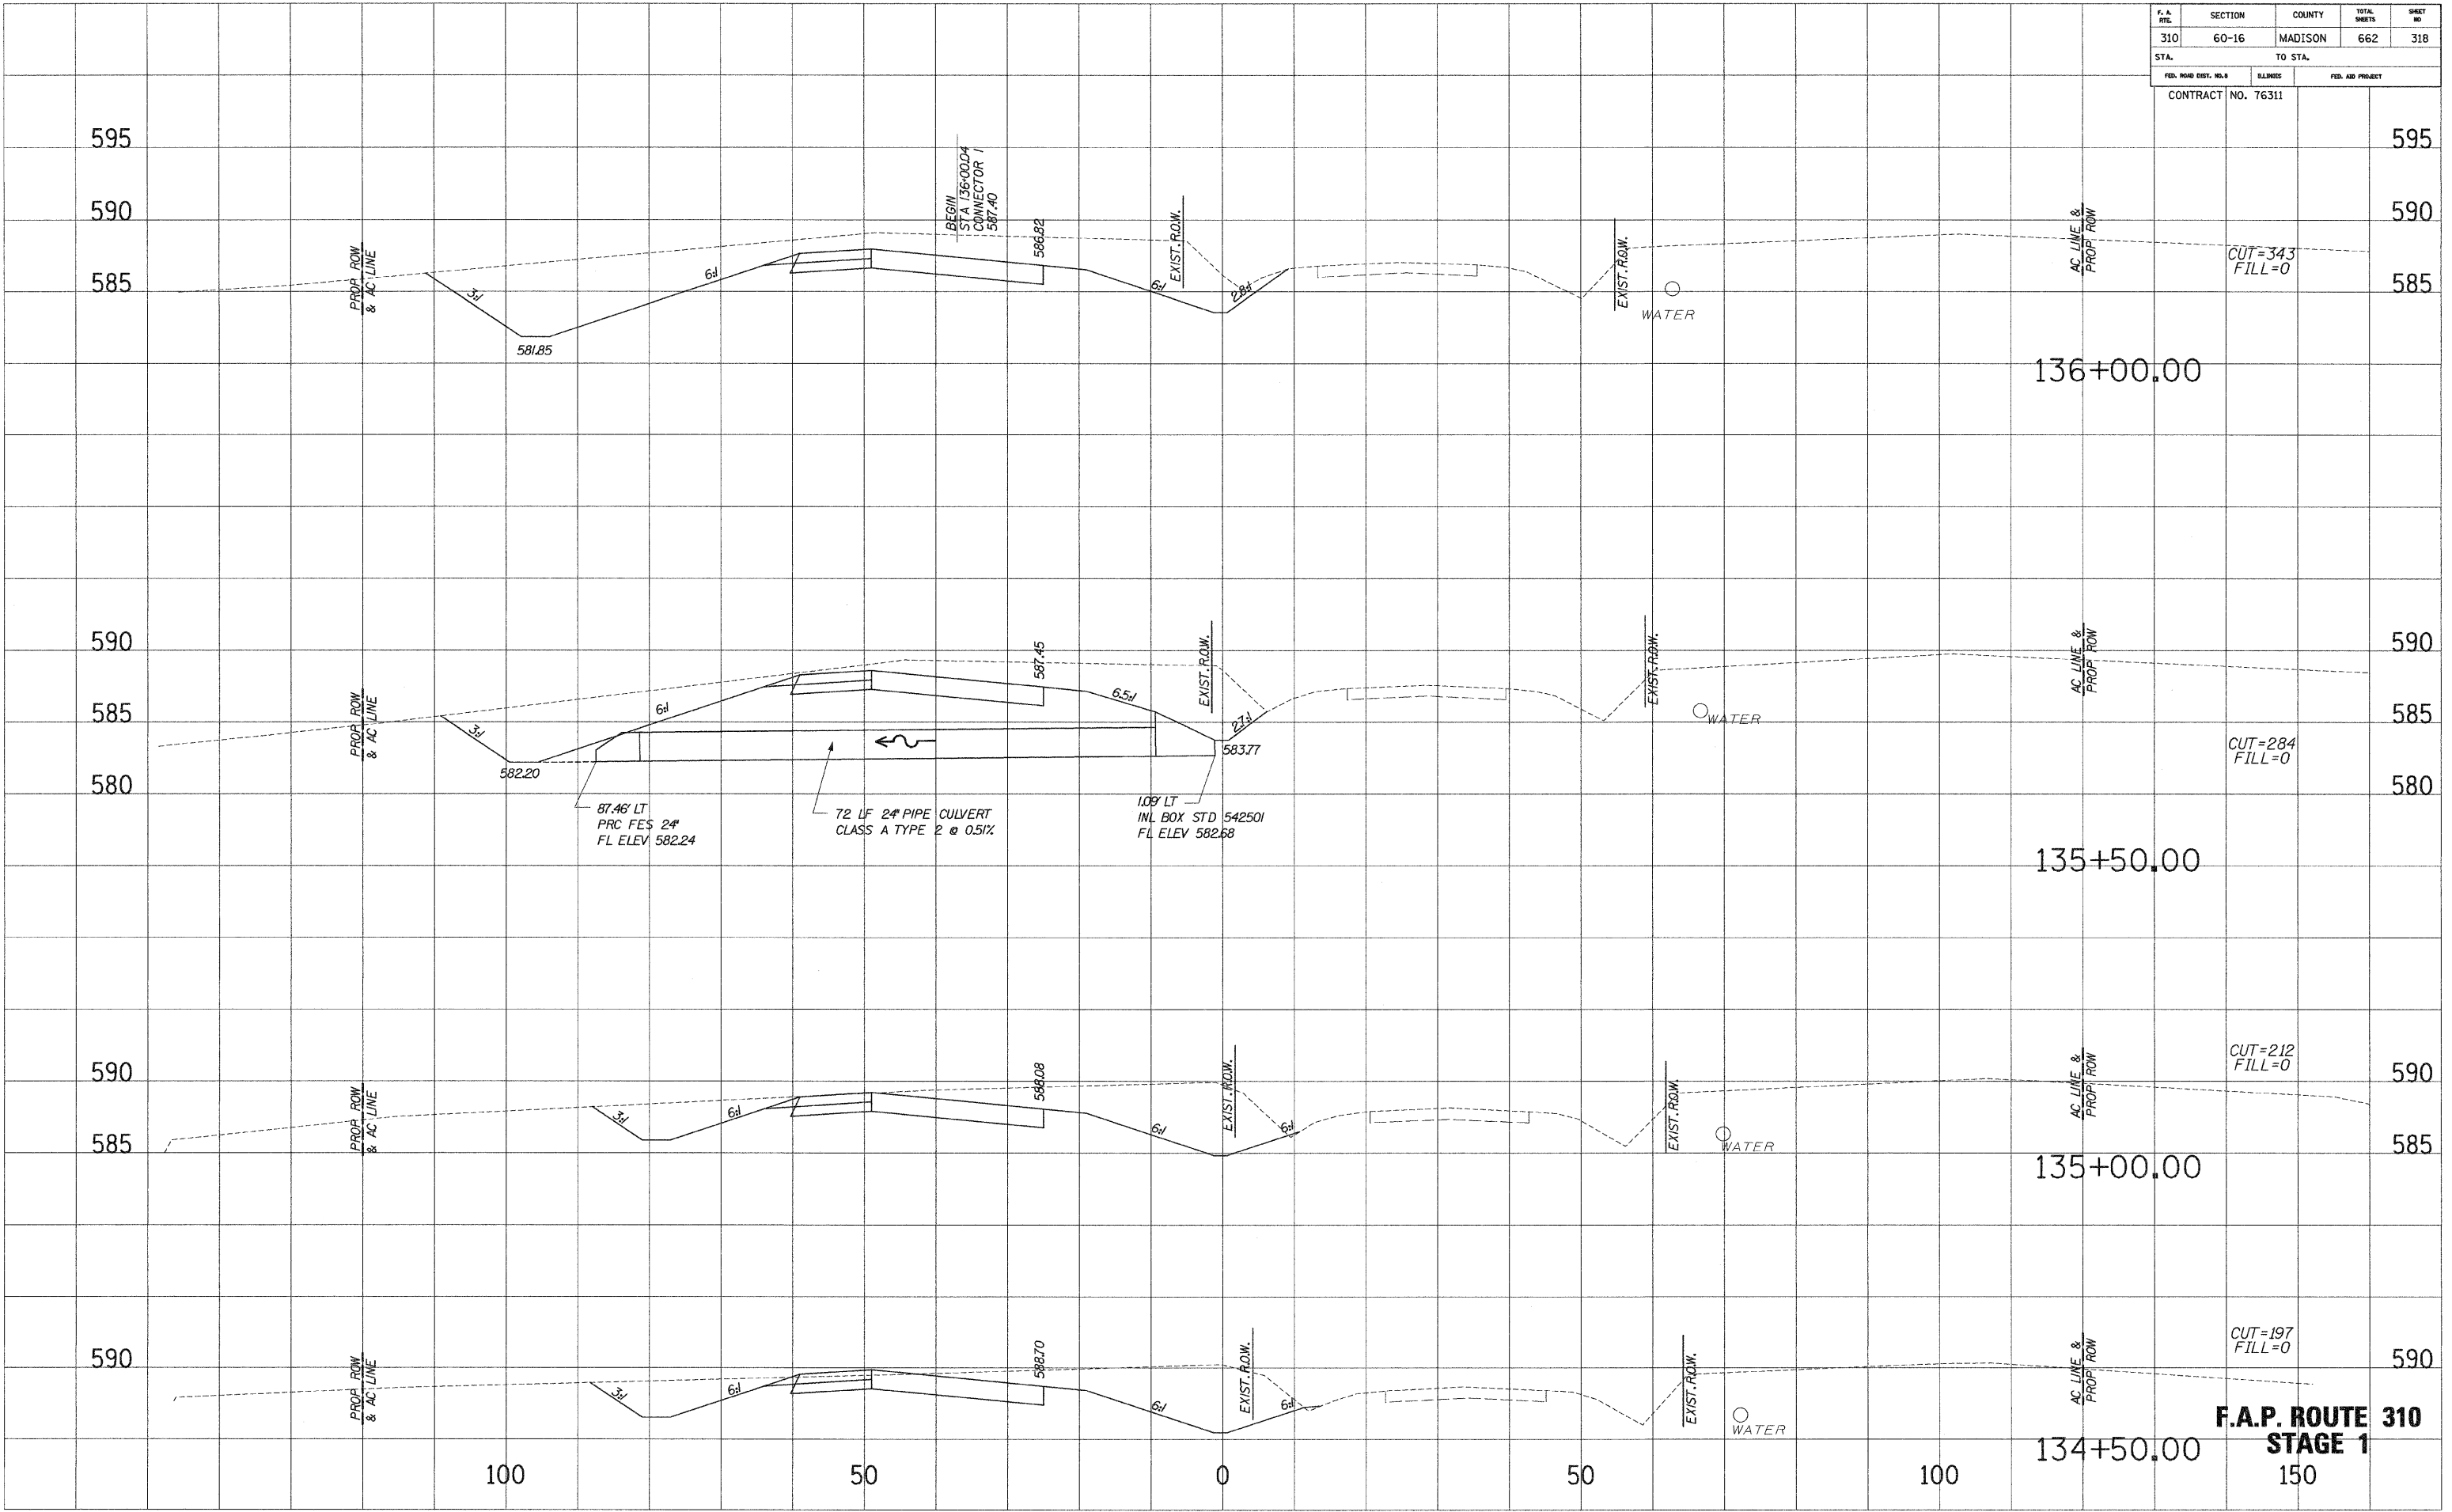

F. A. NO.	SECTION	COUNTY	TOTAL SHEETS	SHEET NO.
310	60-16	MADISON	662	319
STA.		TO STA.		
FED. ROAD DIST. NO. 3		ILLINOIS	FED. AID PROJECT	
CONTRACT NO. 76311				

SURVEY PLOTTED
 NOTE BOOK DATE
 AREAS CHECKED
 NO.

SURVEY PLOTTED
 NOTE BOOK DATE
 AREAS CHECKED
 NO.

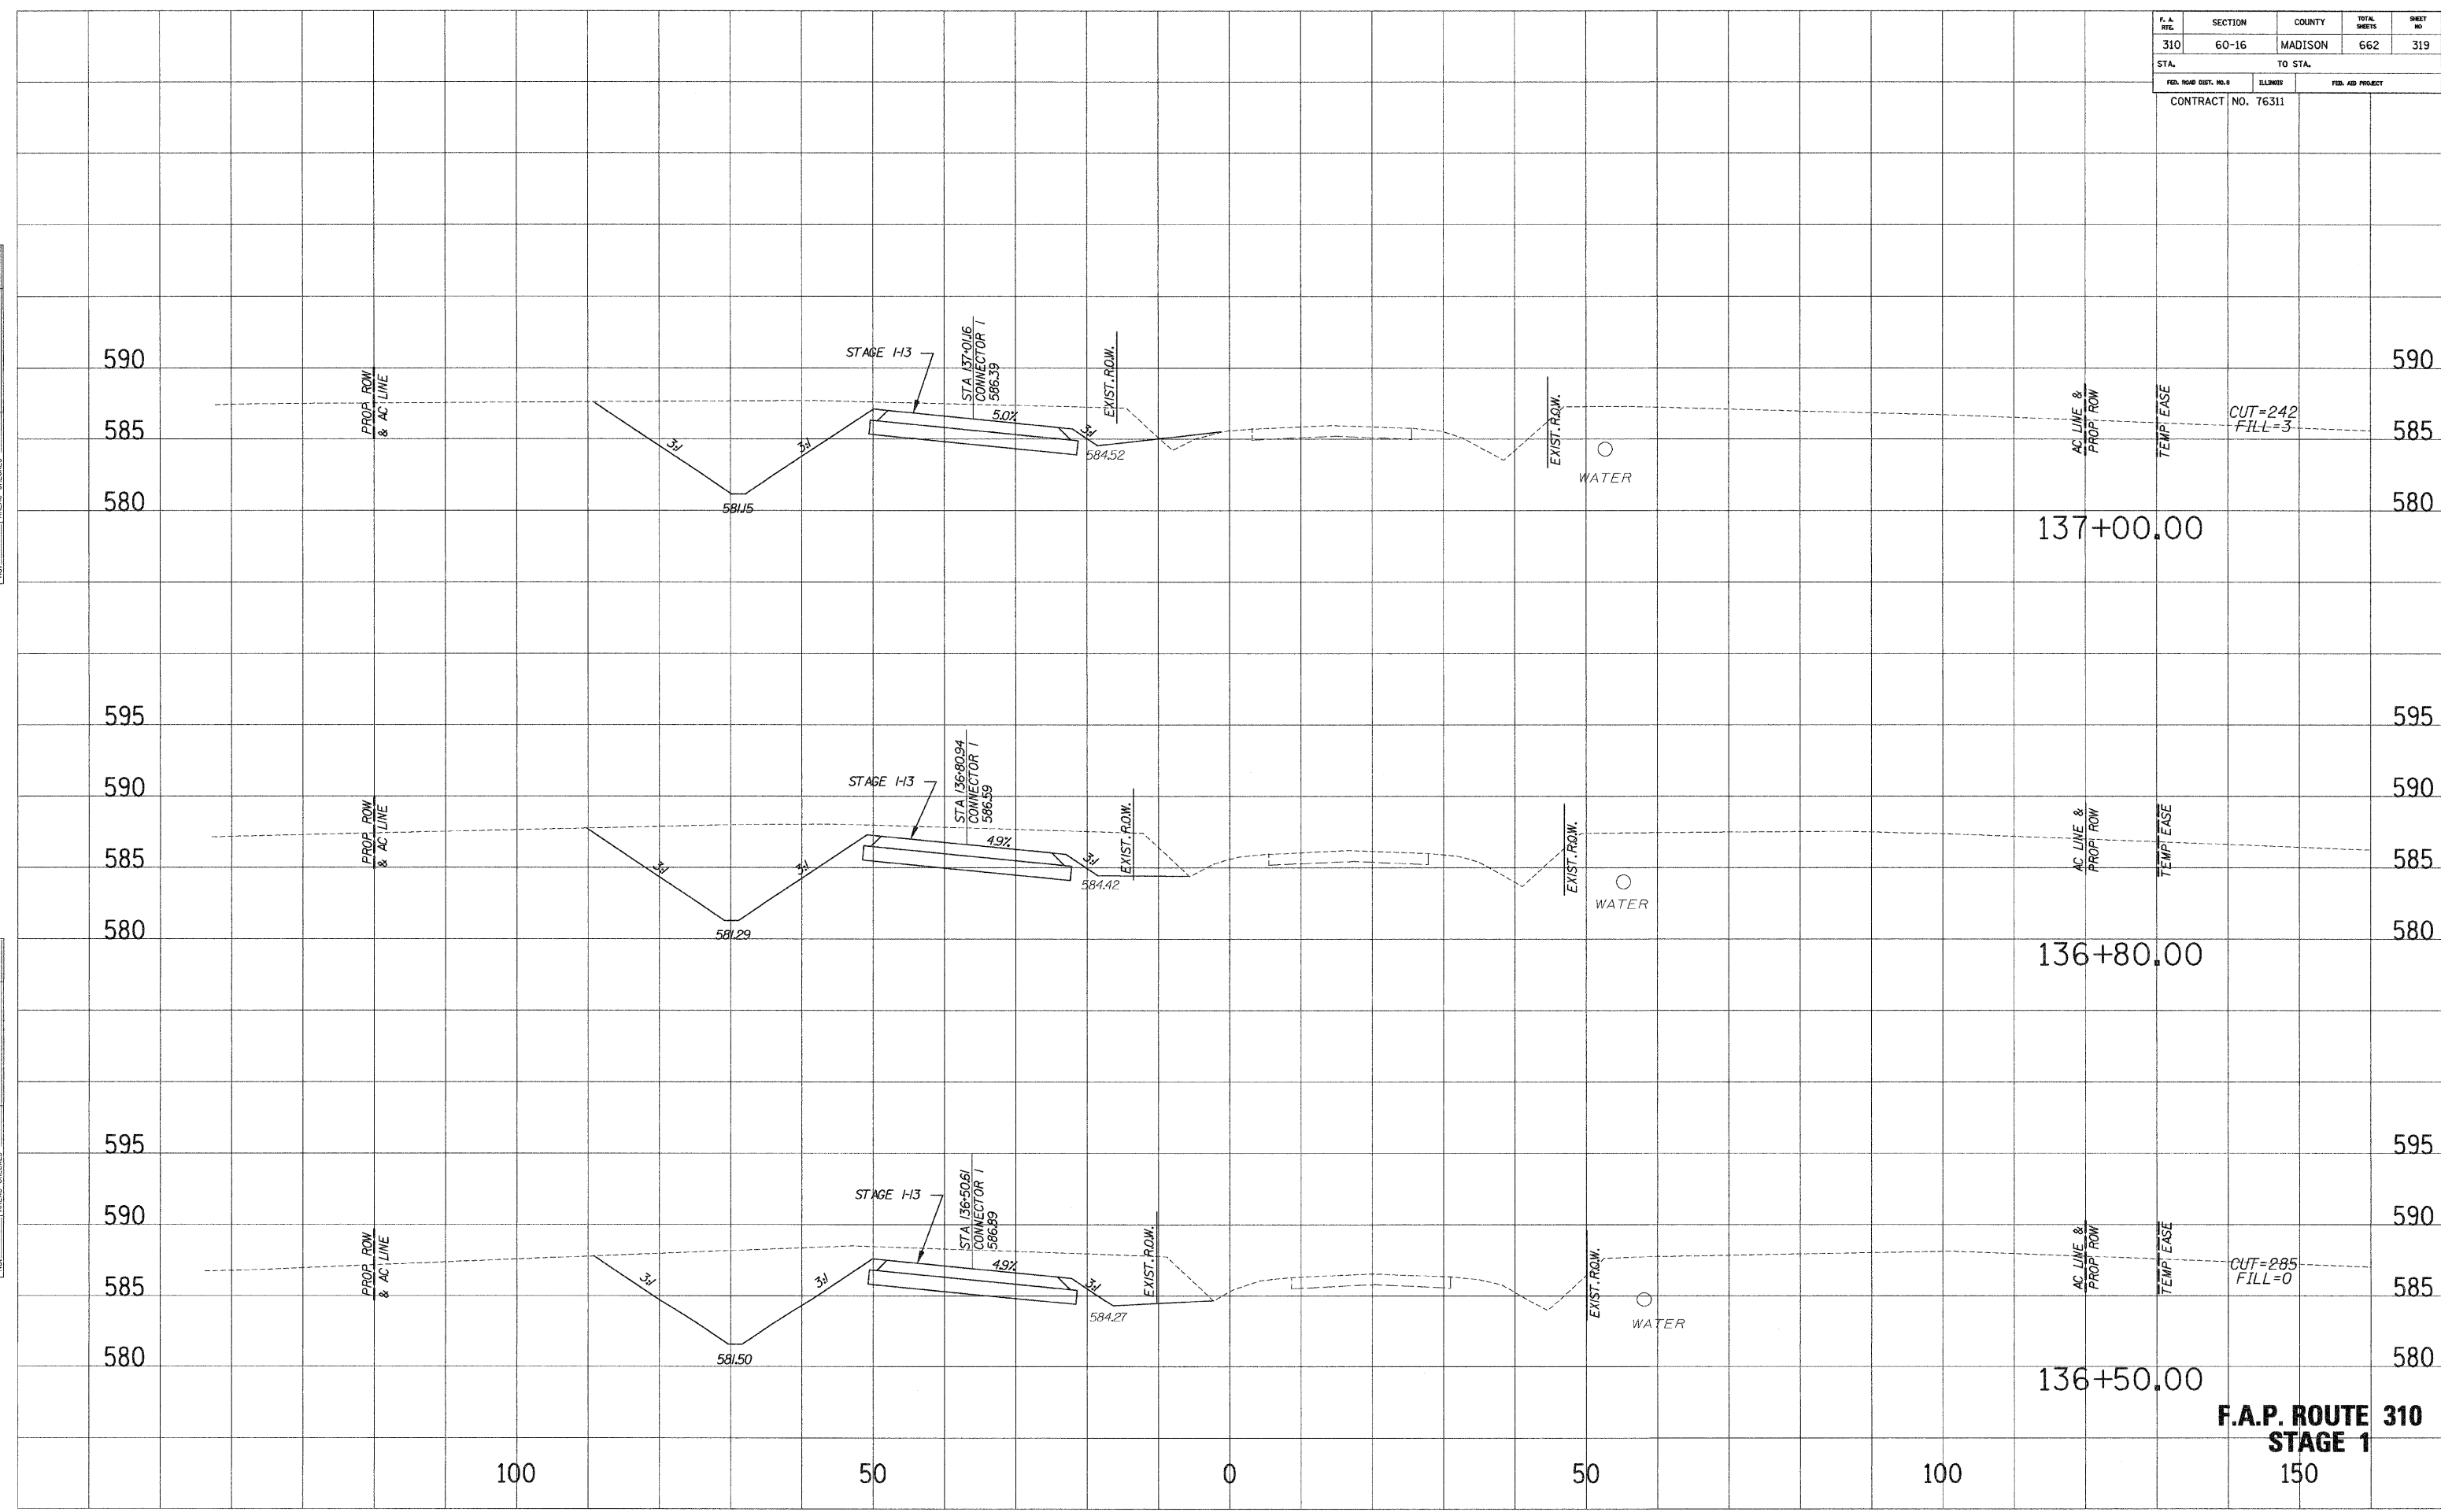


**F.A.P. ROUTE 310
STAGE 1**

F. A. RTE.	SECTION	COUNTY	TOTAL SHEETS	SHEET NO.
310	60-16	MADISON	662	320
STA.		TO STA.		
FED. ROAD DIST. NO. 1		ILLINOIS	FED. AID PROJECT	
CONTRACT NO. 76311				

SURVEY PLOTTED
 NOTE BOOK
 DATE
 AREAS CHECKED

SURVEY PLOTTED
 NOTE BOOK
 DATE
 AREAS CHECKED

SURVEY PLOTTED
 NOTE BOOK
 DATE
 AREAS CHECKED

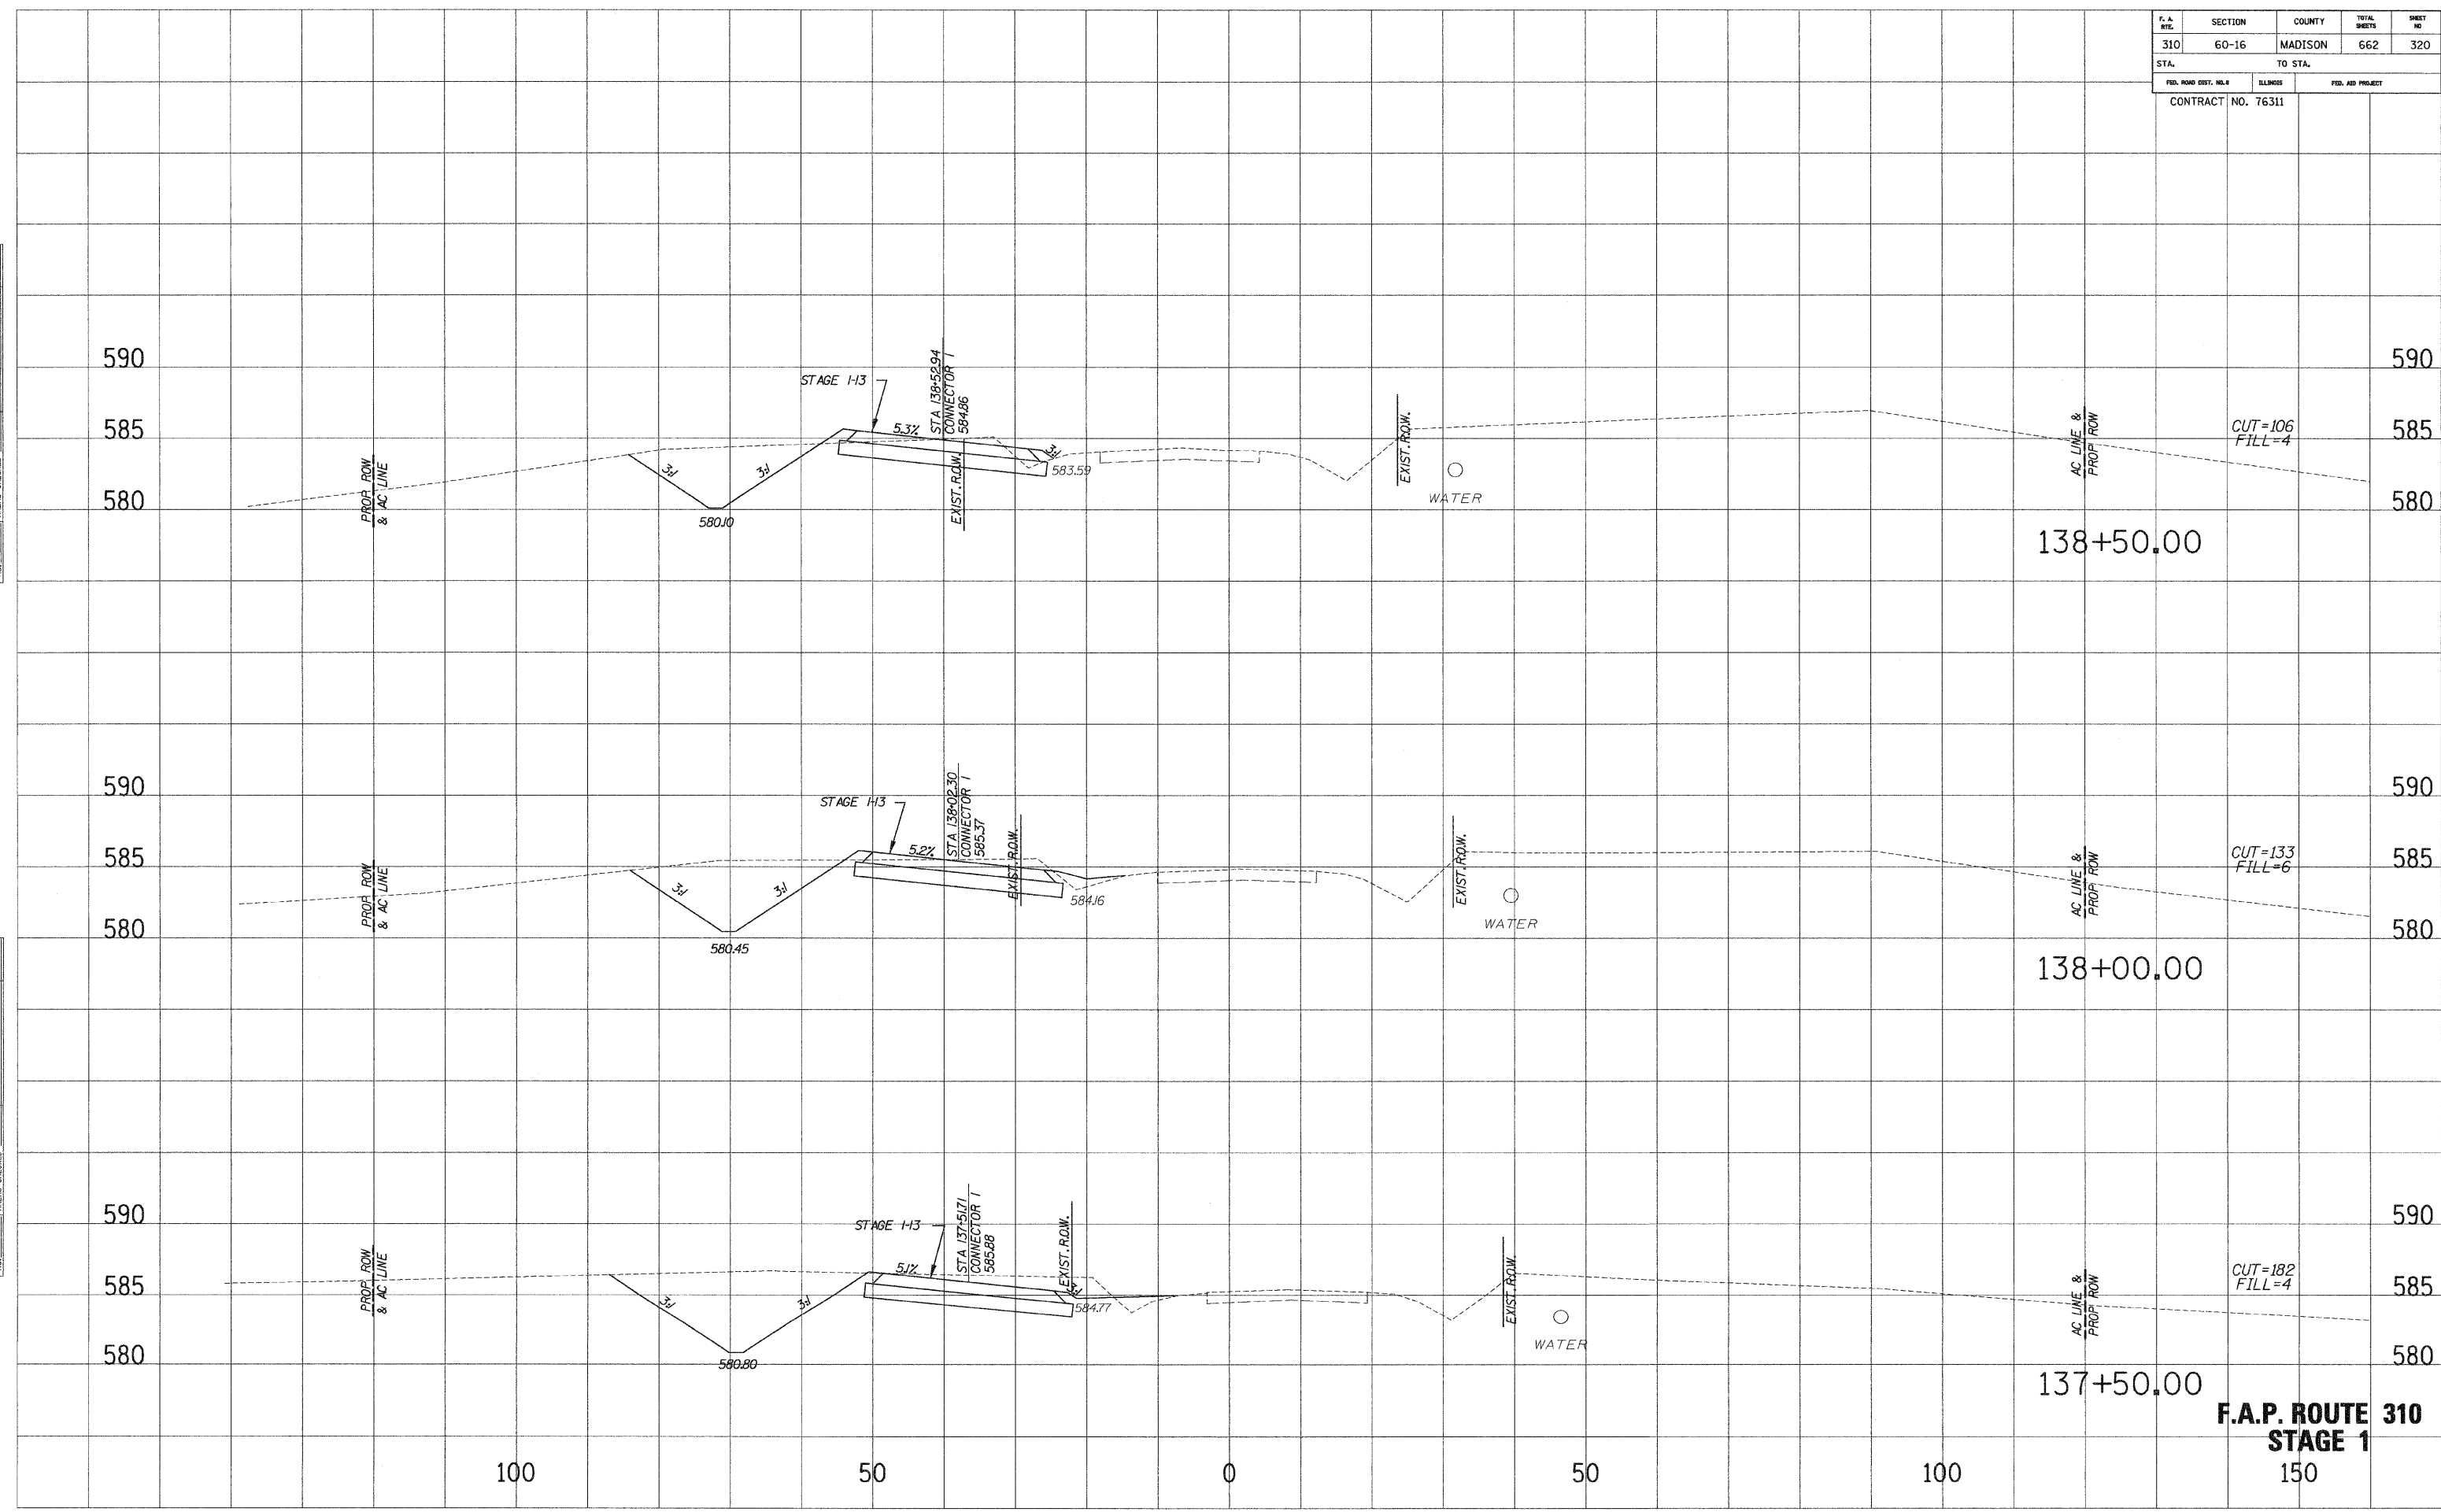


**F.A.P. ROUTE 310
STAGE 1**

F. A. NO.	SECTION	COUNTY	TOTAL SHEETS	SHEET NO.
310	60-16	MADISON	662	321
STA.		TO STA.		
FED. ROAD DIST. NO. #		ILLINOIS	FED. AID PROJECT	
CONTRACT NO. 76311				

SURVEY PLOTTED
 NOTE BOOK TEMPLATE
 AREAS CHECKED
 NO.

SURVEY PLOTTED
 NOTE BOOK TEMPLATE
 AREAS CHECKED
 NO.

SURVEY PLOTTED
 NOTE BOOK TEMPLATE
 AREAS CHECKED
 NO.

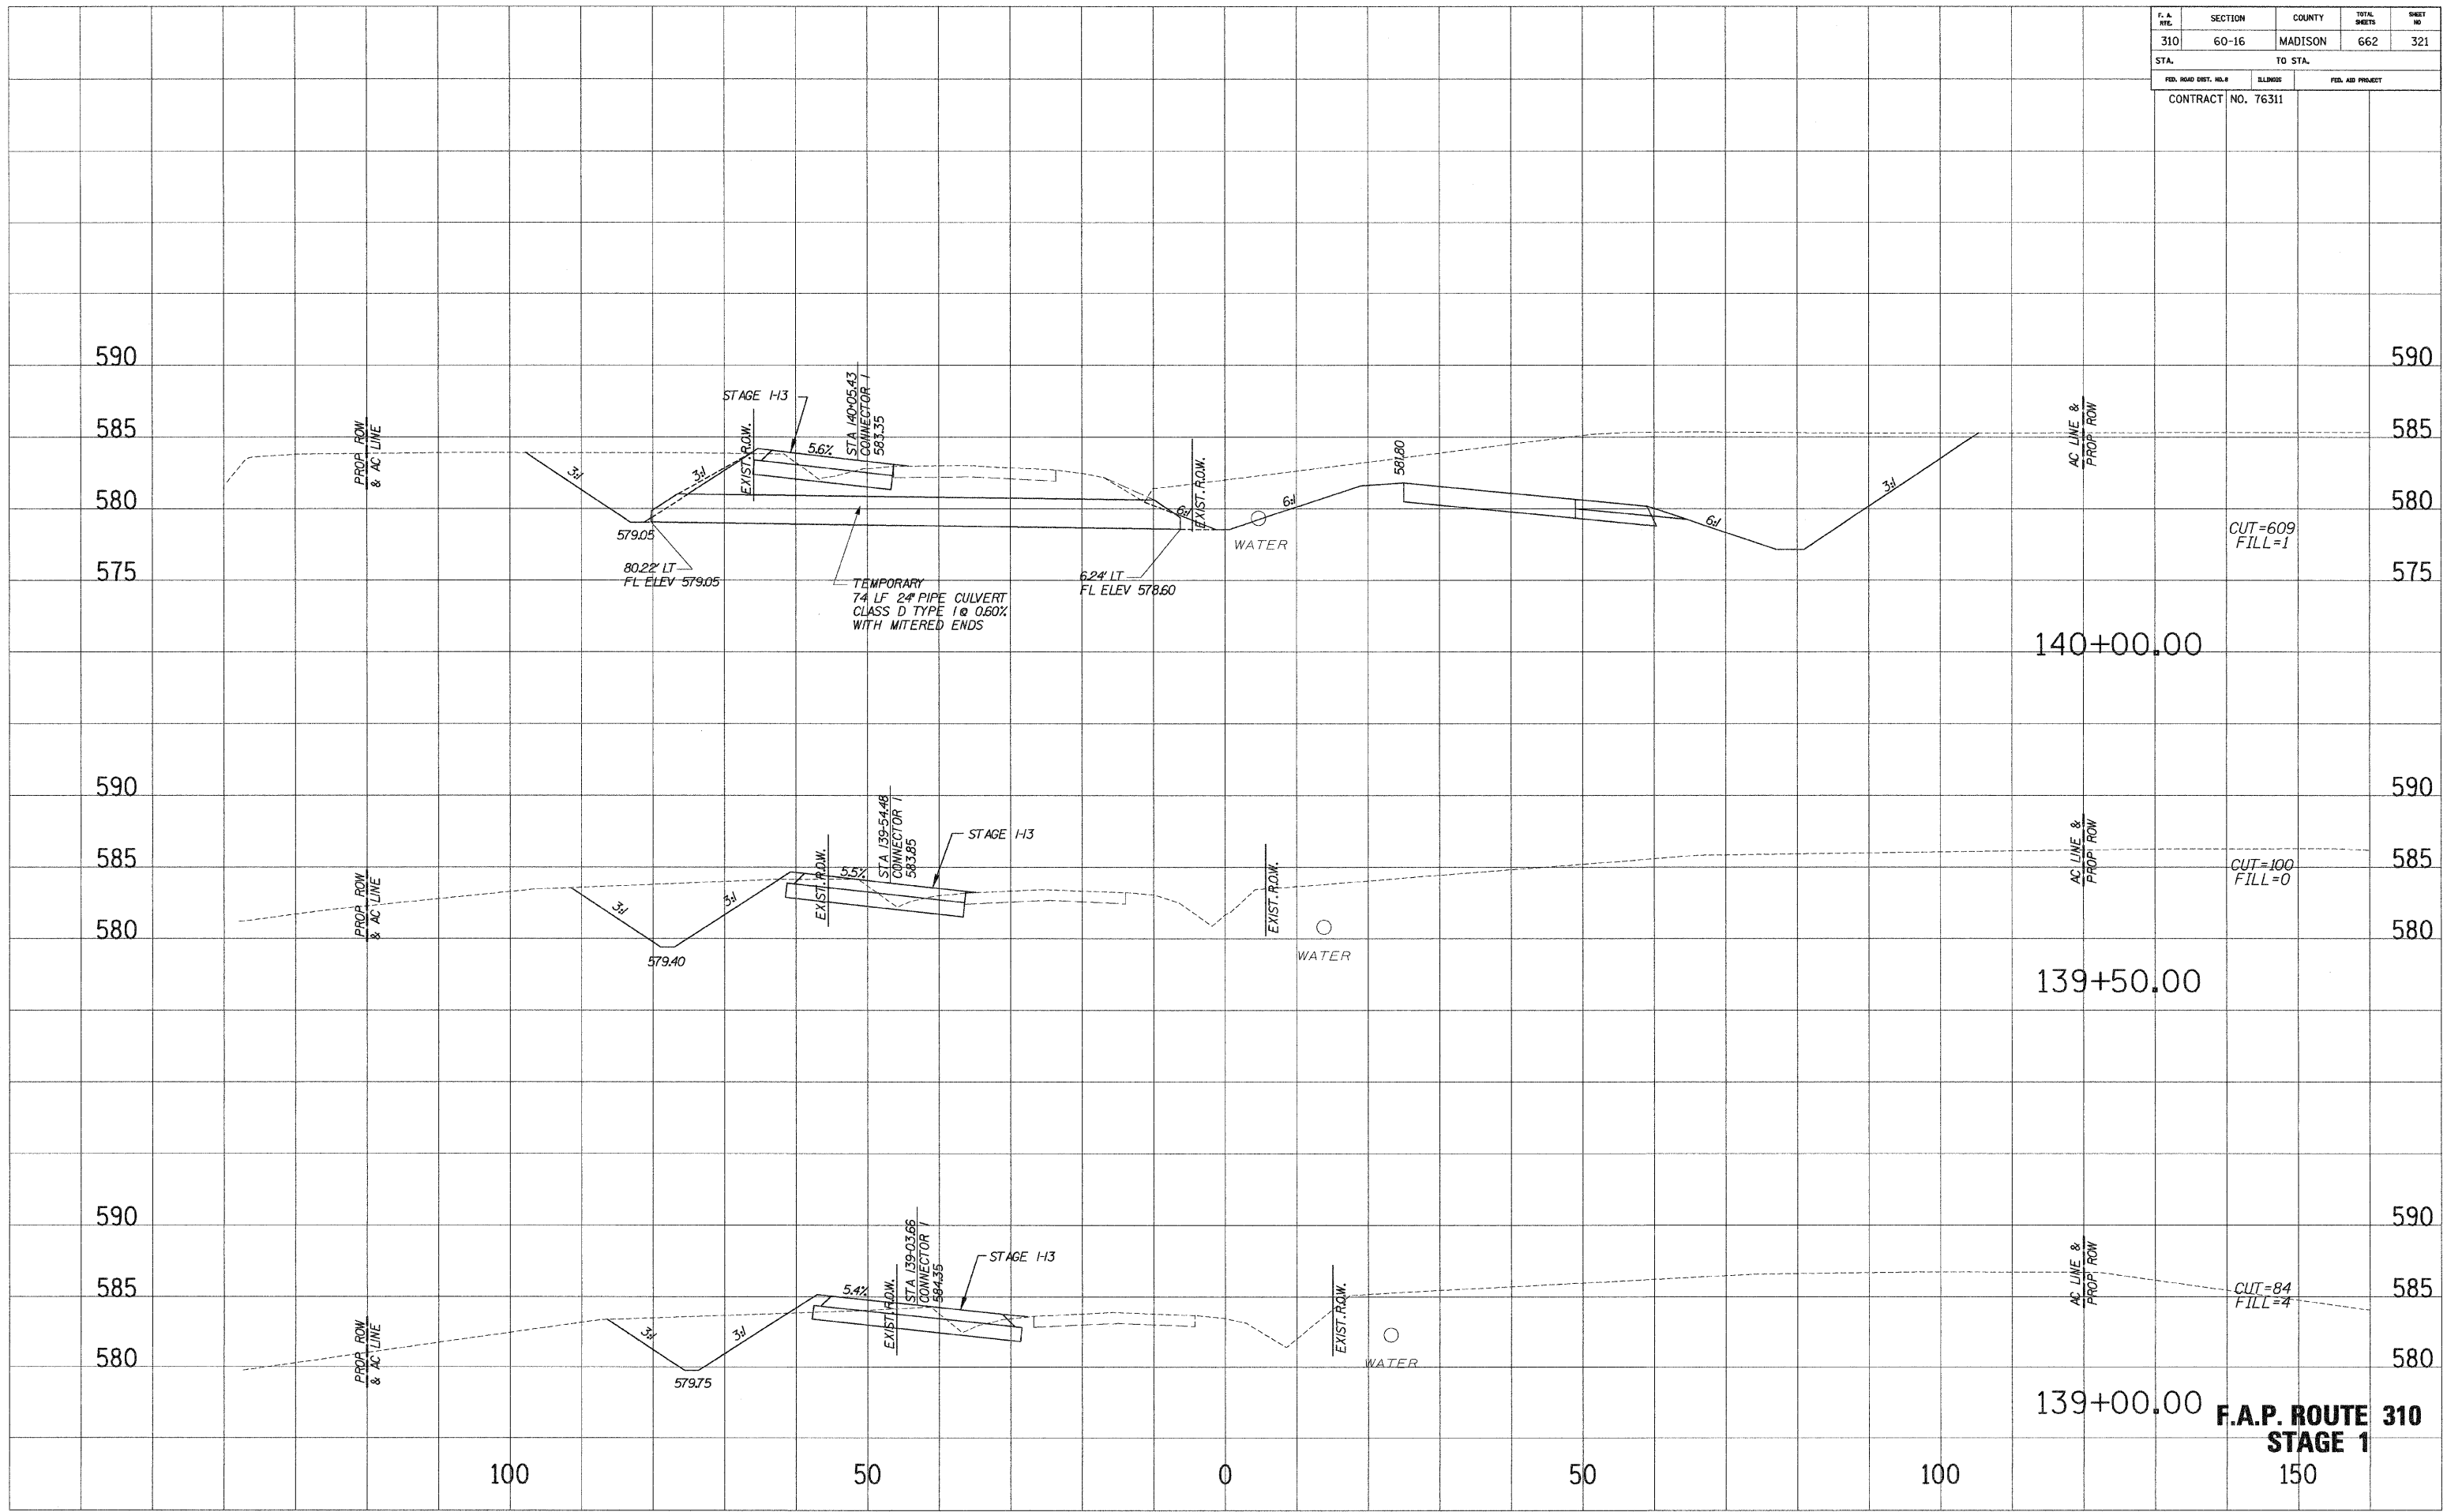


F.A.P. ROUTE 310
STAGE 1
 150

F. A. RT.	SECTION	COUNTY	TOTAL SHEETS	SHEET NO.
310	60-16	MADISON	662	322
STA.		TO STA.		
CONTRACT NO. 76311				

SURVEY PLOTTED
 NOTE BOOK COMPLETE
 REVISIONS AREAS CHECKED
 NO.

SURVEY PLOTTED
 NOTE BOOK COMPLETE
 REVISIONS AREAS CHECKED
 NO.

SURVEY PLOTTED
 NOTE BOOK COMPLETE
 REVISIONS AREAS CHECKED
 NO.

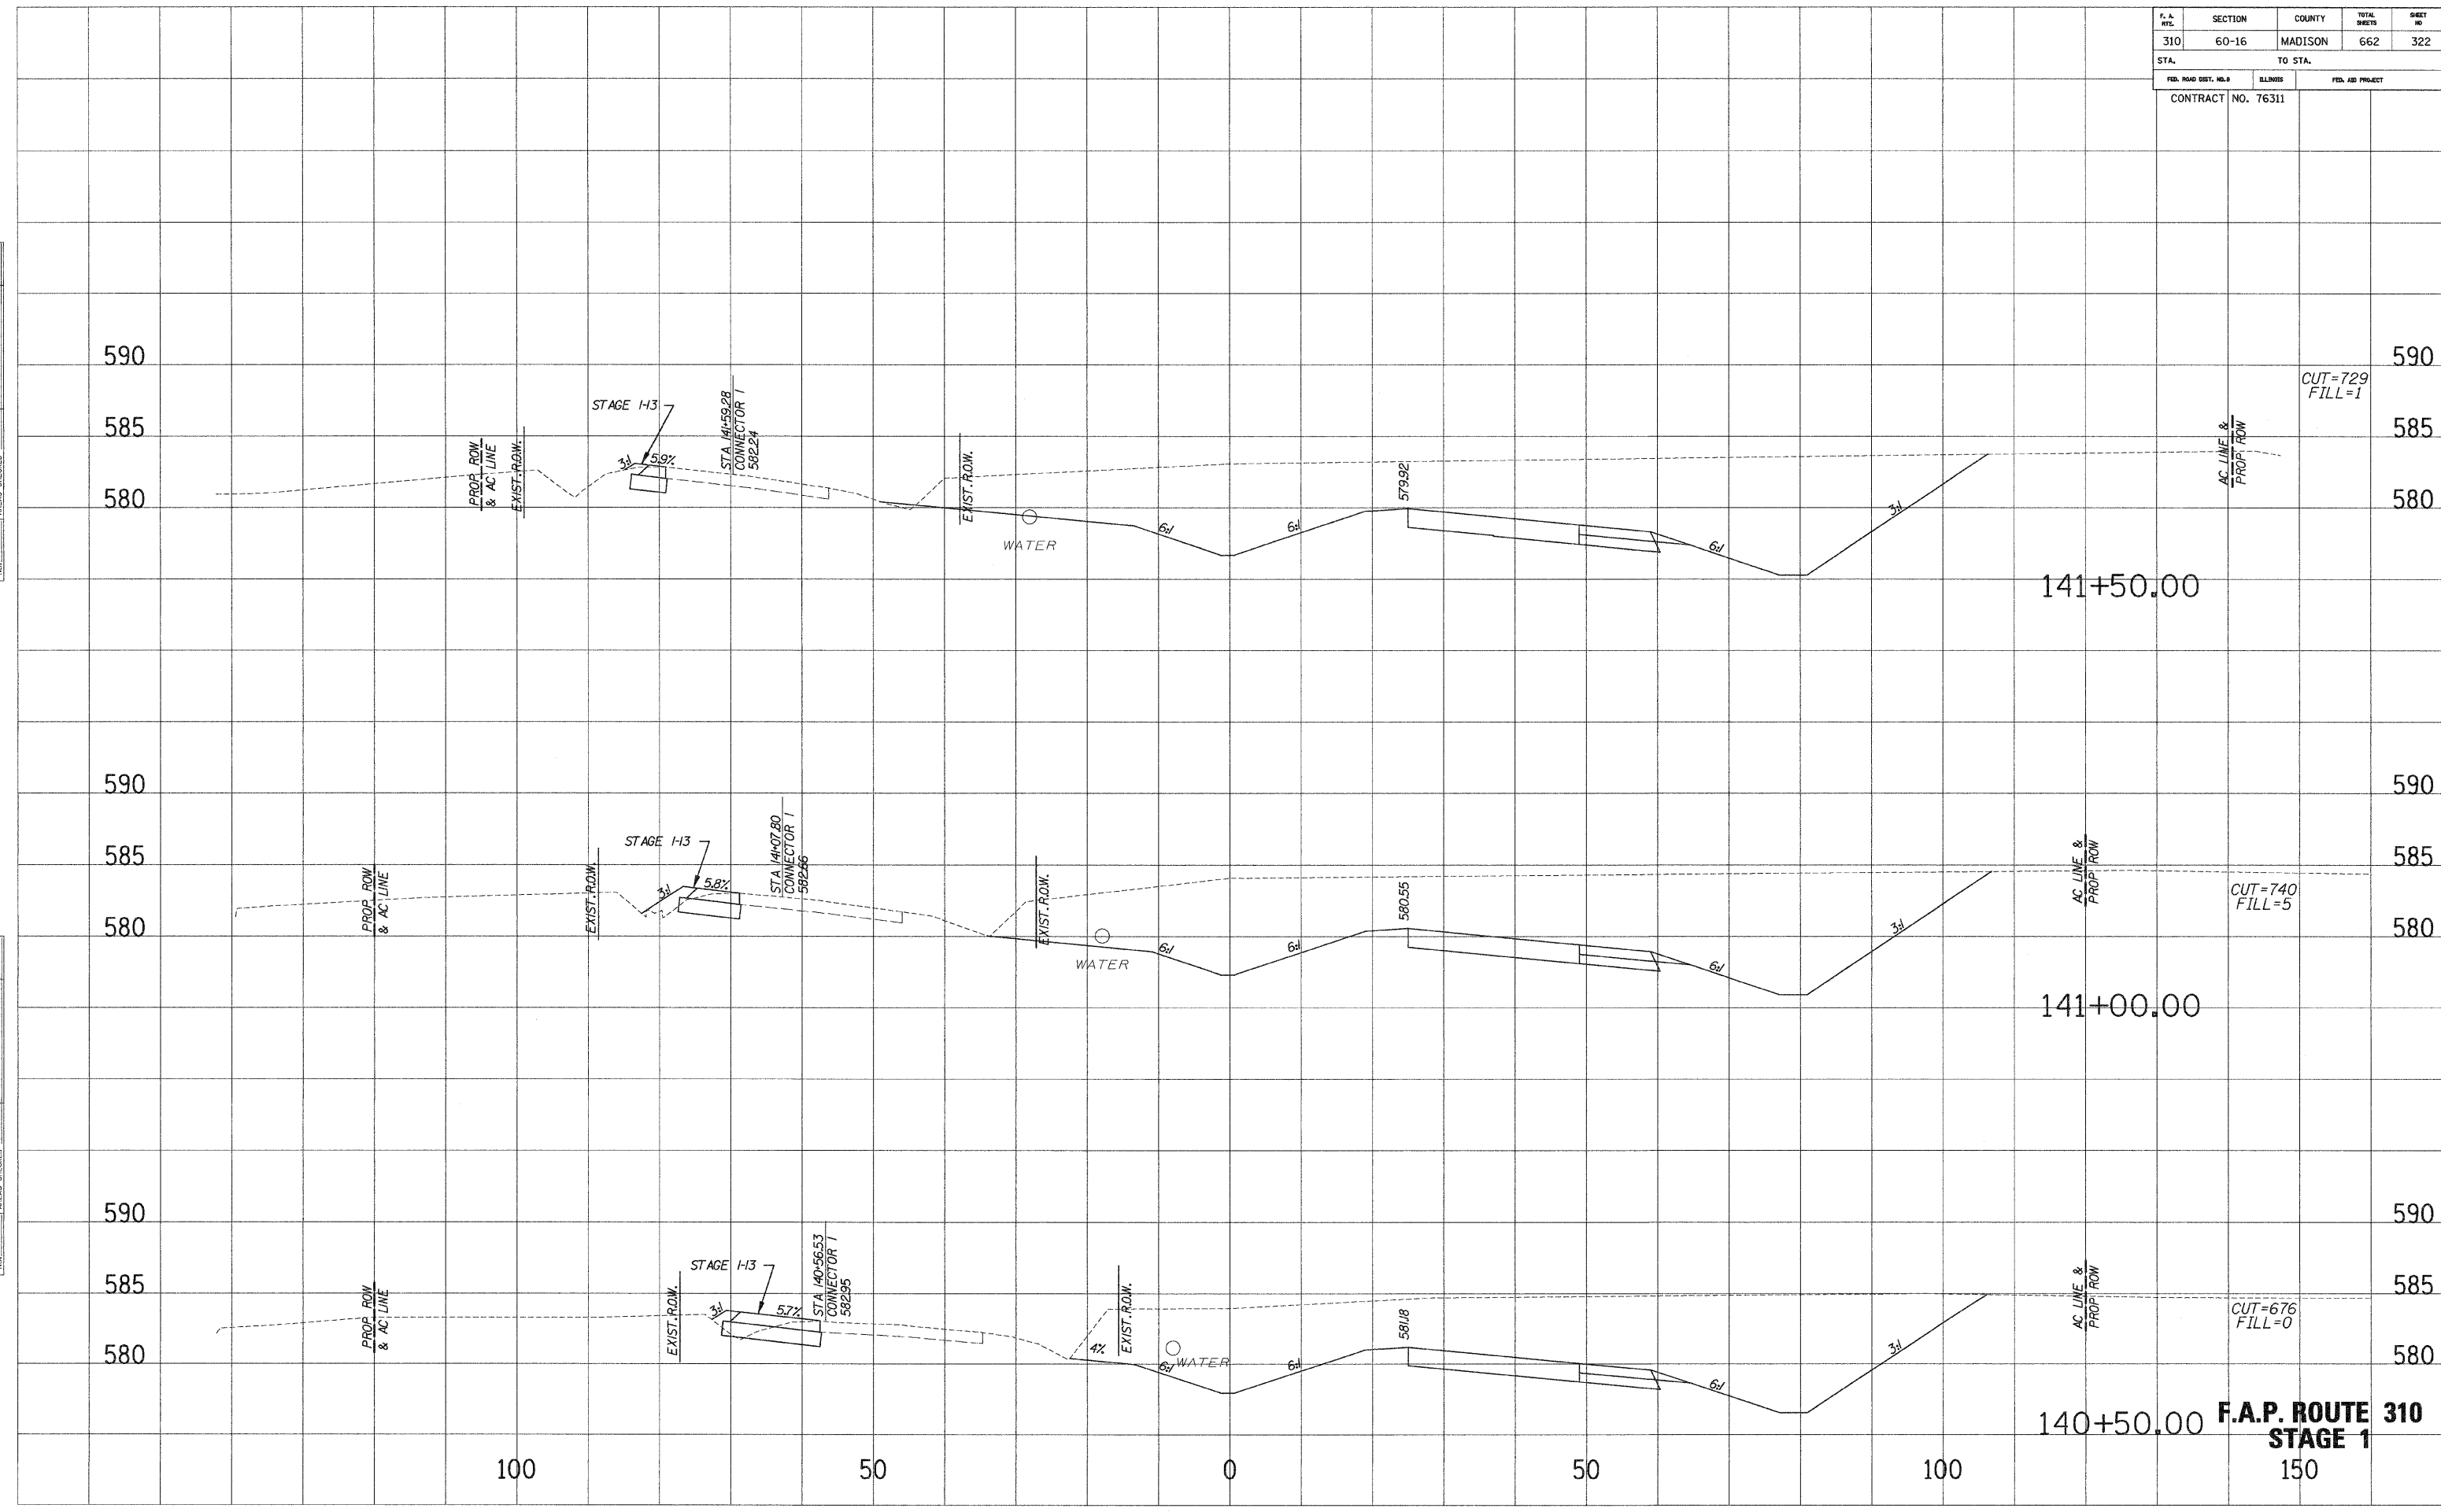


**F.A.P. ROUTE 310
STAGE 1**

F. A. RTE.	SECTION	COUNTY	TOTAL SHEETS	SHEET NO.
310	60-16	MADISON	662	323
STA.		TO STA.		
FED. ROAD DIST. NO. 9		ELLINGS	FED. AID PROJECT	
CONTRACT NO. 76311				

SURVEY PLOTTED
 NOTE BOOK NO. 100
 REVISIONS
 AREAS CHECKED

SURVEY PLOTTED
 NOTE BOOK NO. 100
 REVISIONS
 AREAS CHECKED

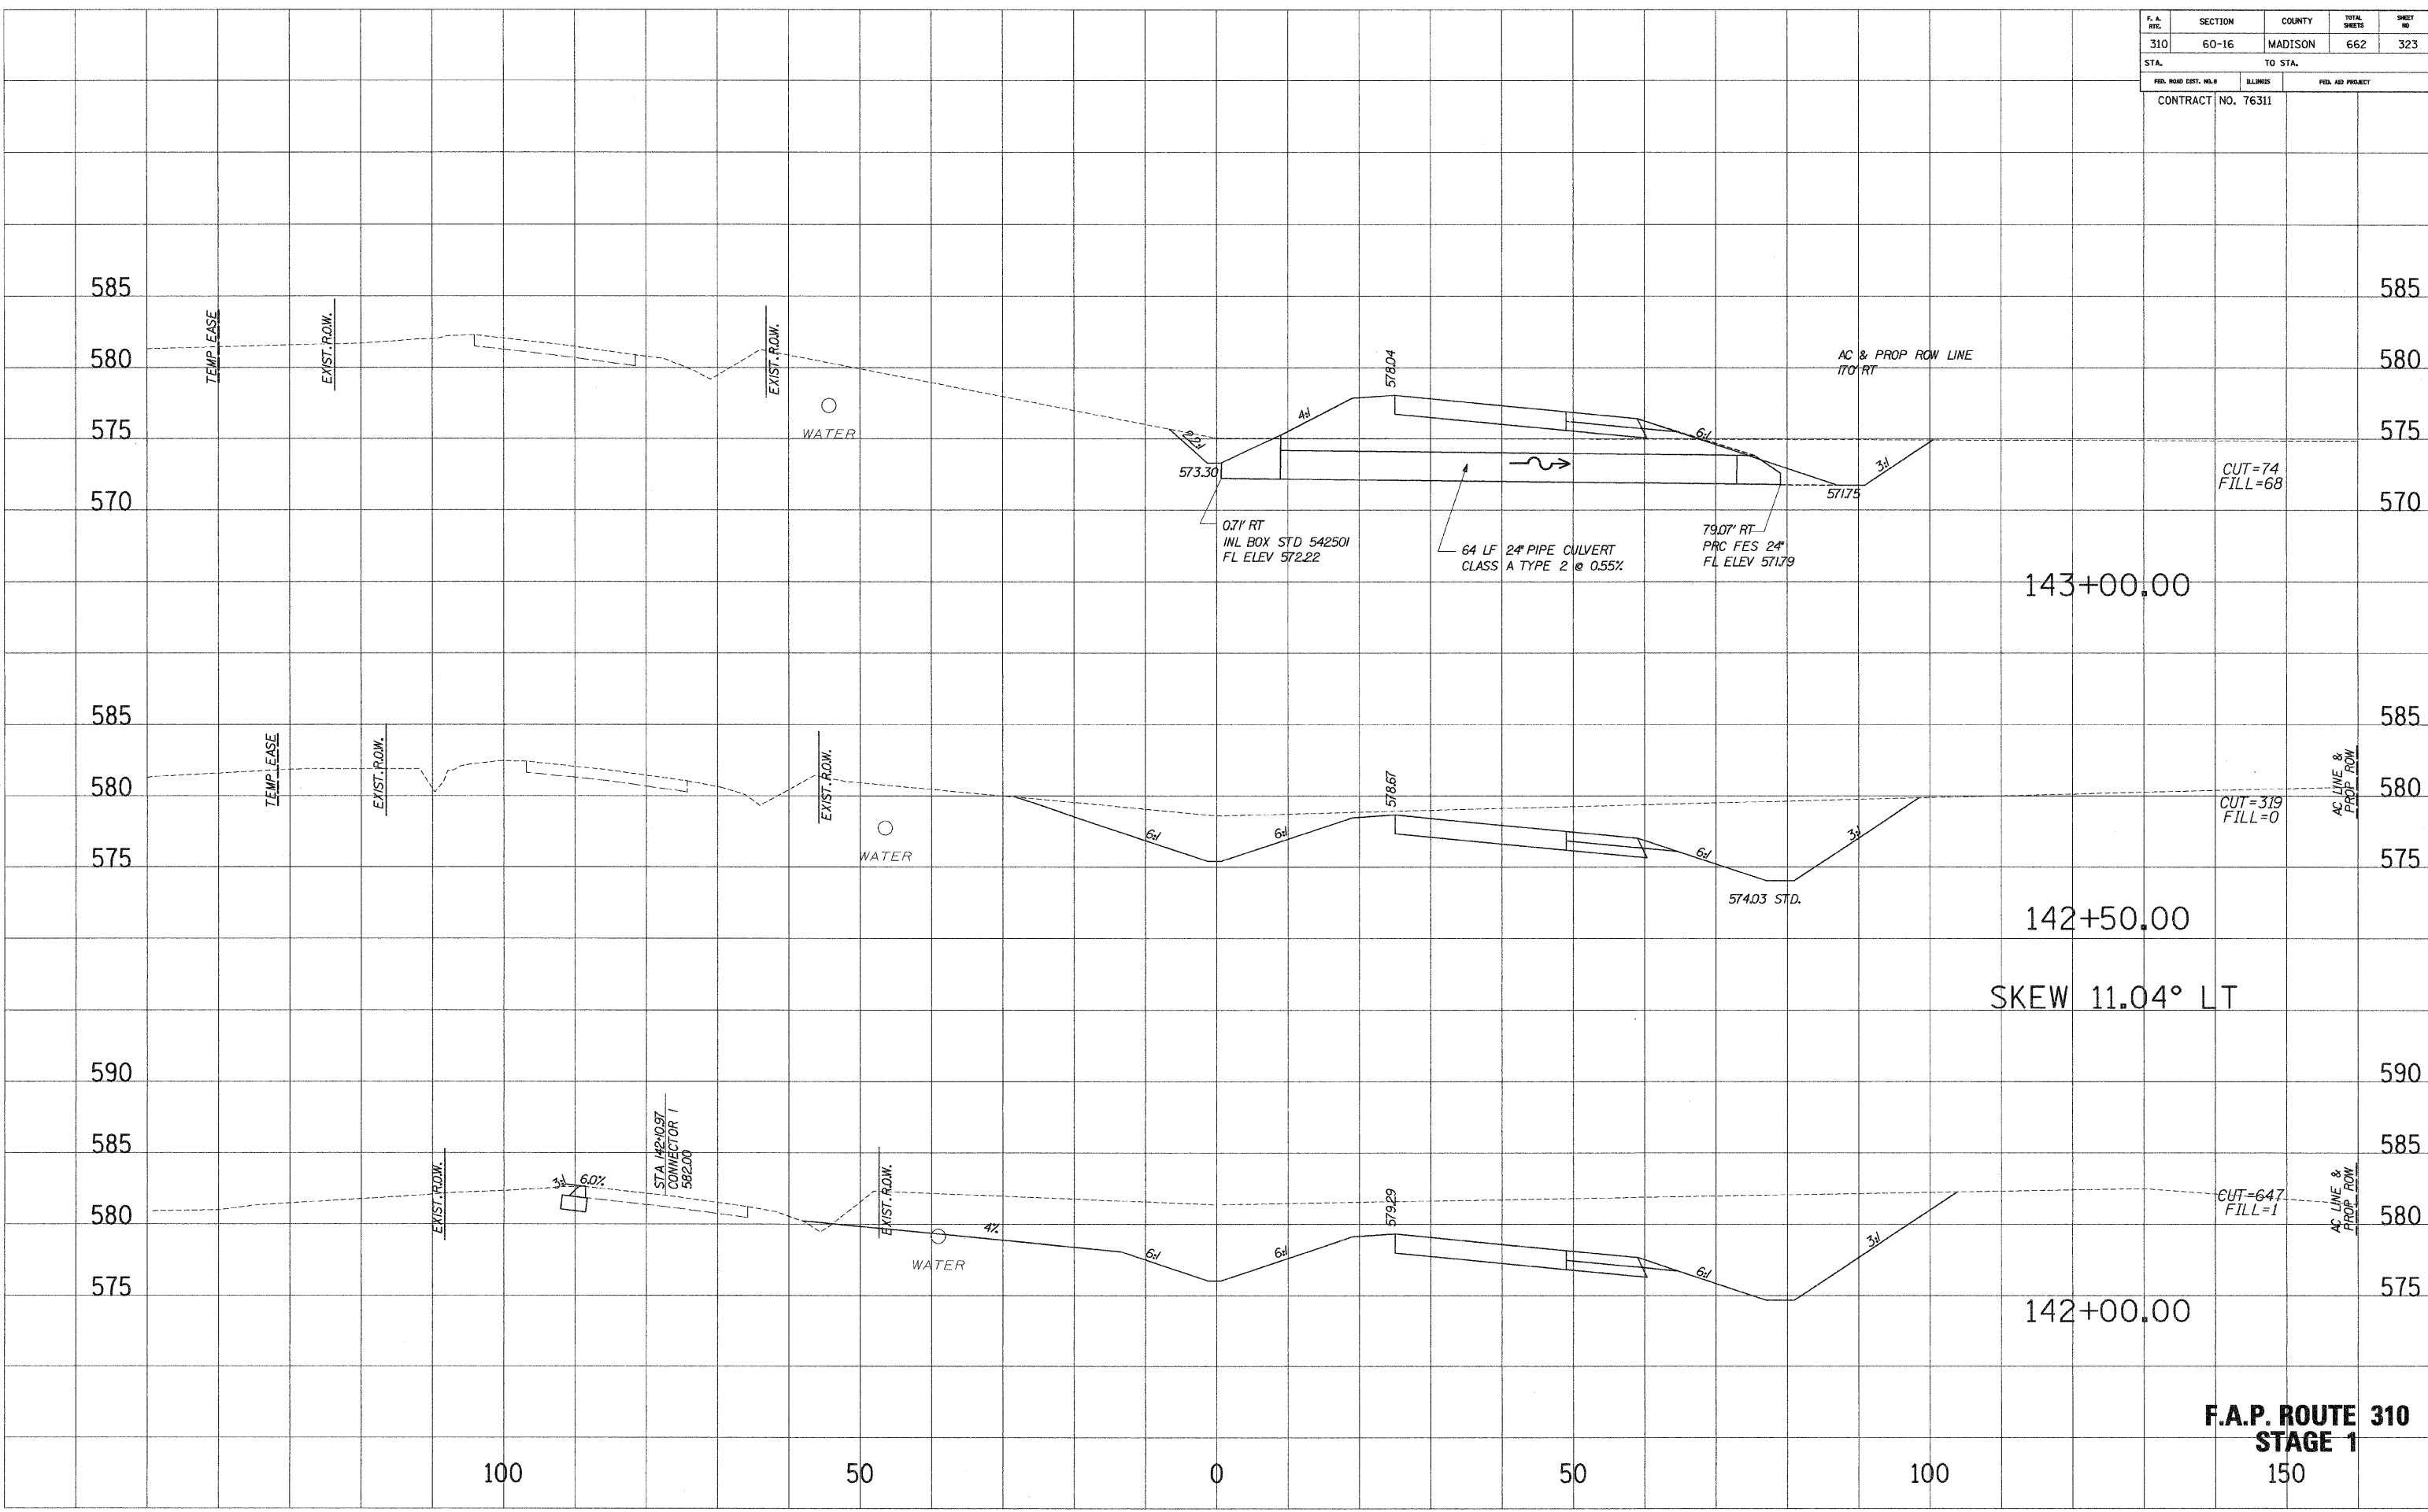


**F.A.P. ROUTE 310
STAGE 1**
150

F. A. RTE.	SECTION	COUNTY	TOTAL SHEETS	SHEET NO.
310	60-16	MADISON	662	324
STA.		TO STA.		
FED. ROAD DIST. NO. 8		ELLIMES	FED. AID PROJECT	
CONTRACT NO. 76311				

SURVEIL PLOTTED
 NOTE BOOK TEMPLATE
 AREAS CHECKED

SURVEIL PLOTTED
 NOTE BOOK TEMPLATE
 AREAS CHECKED

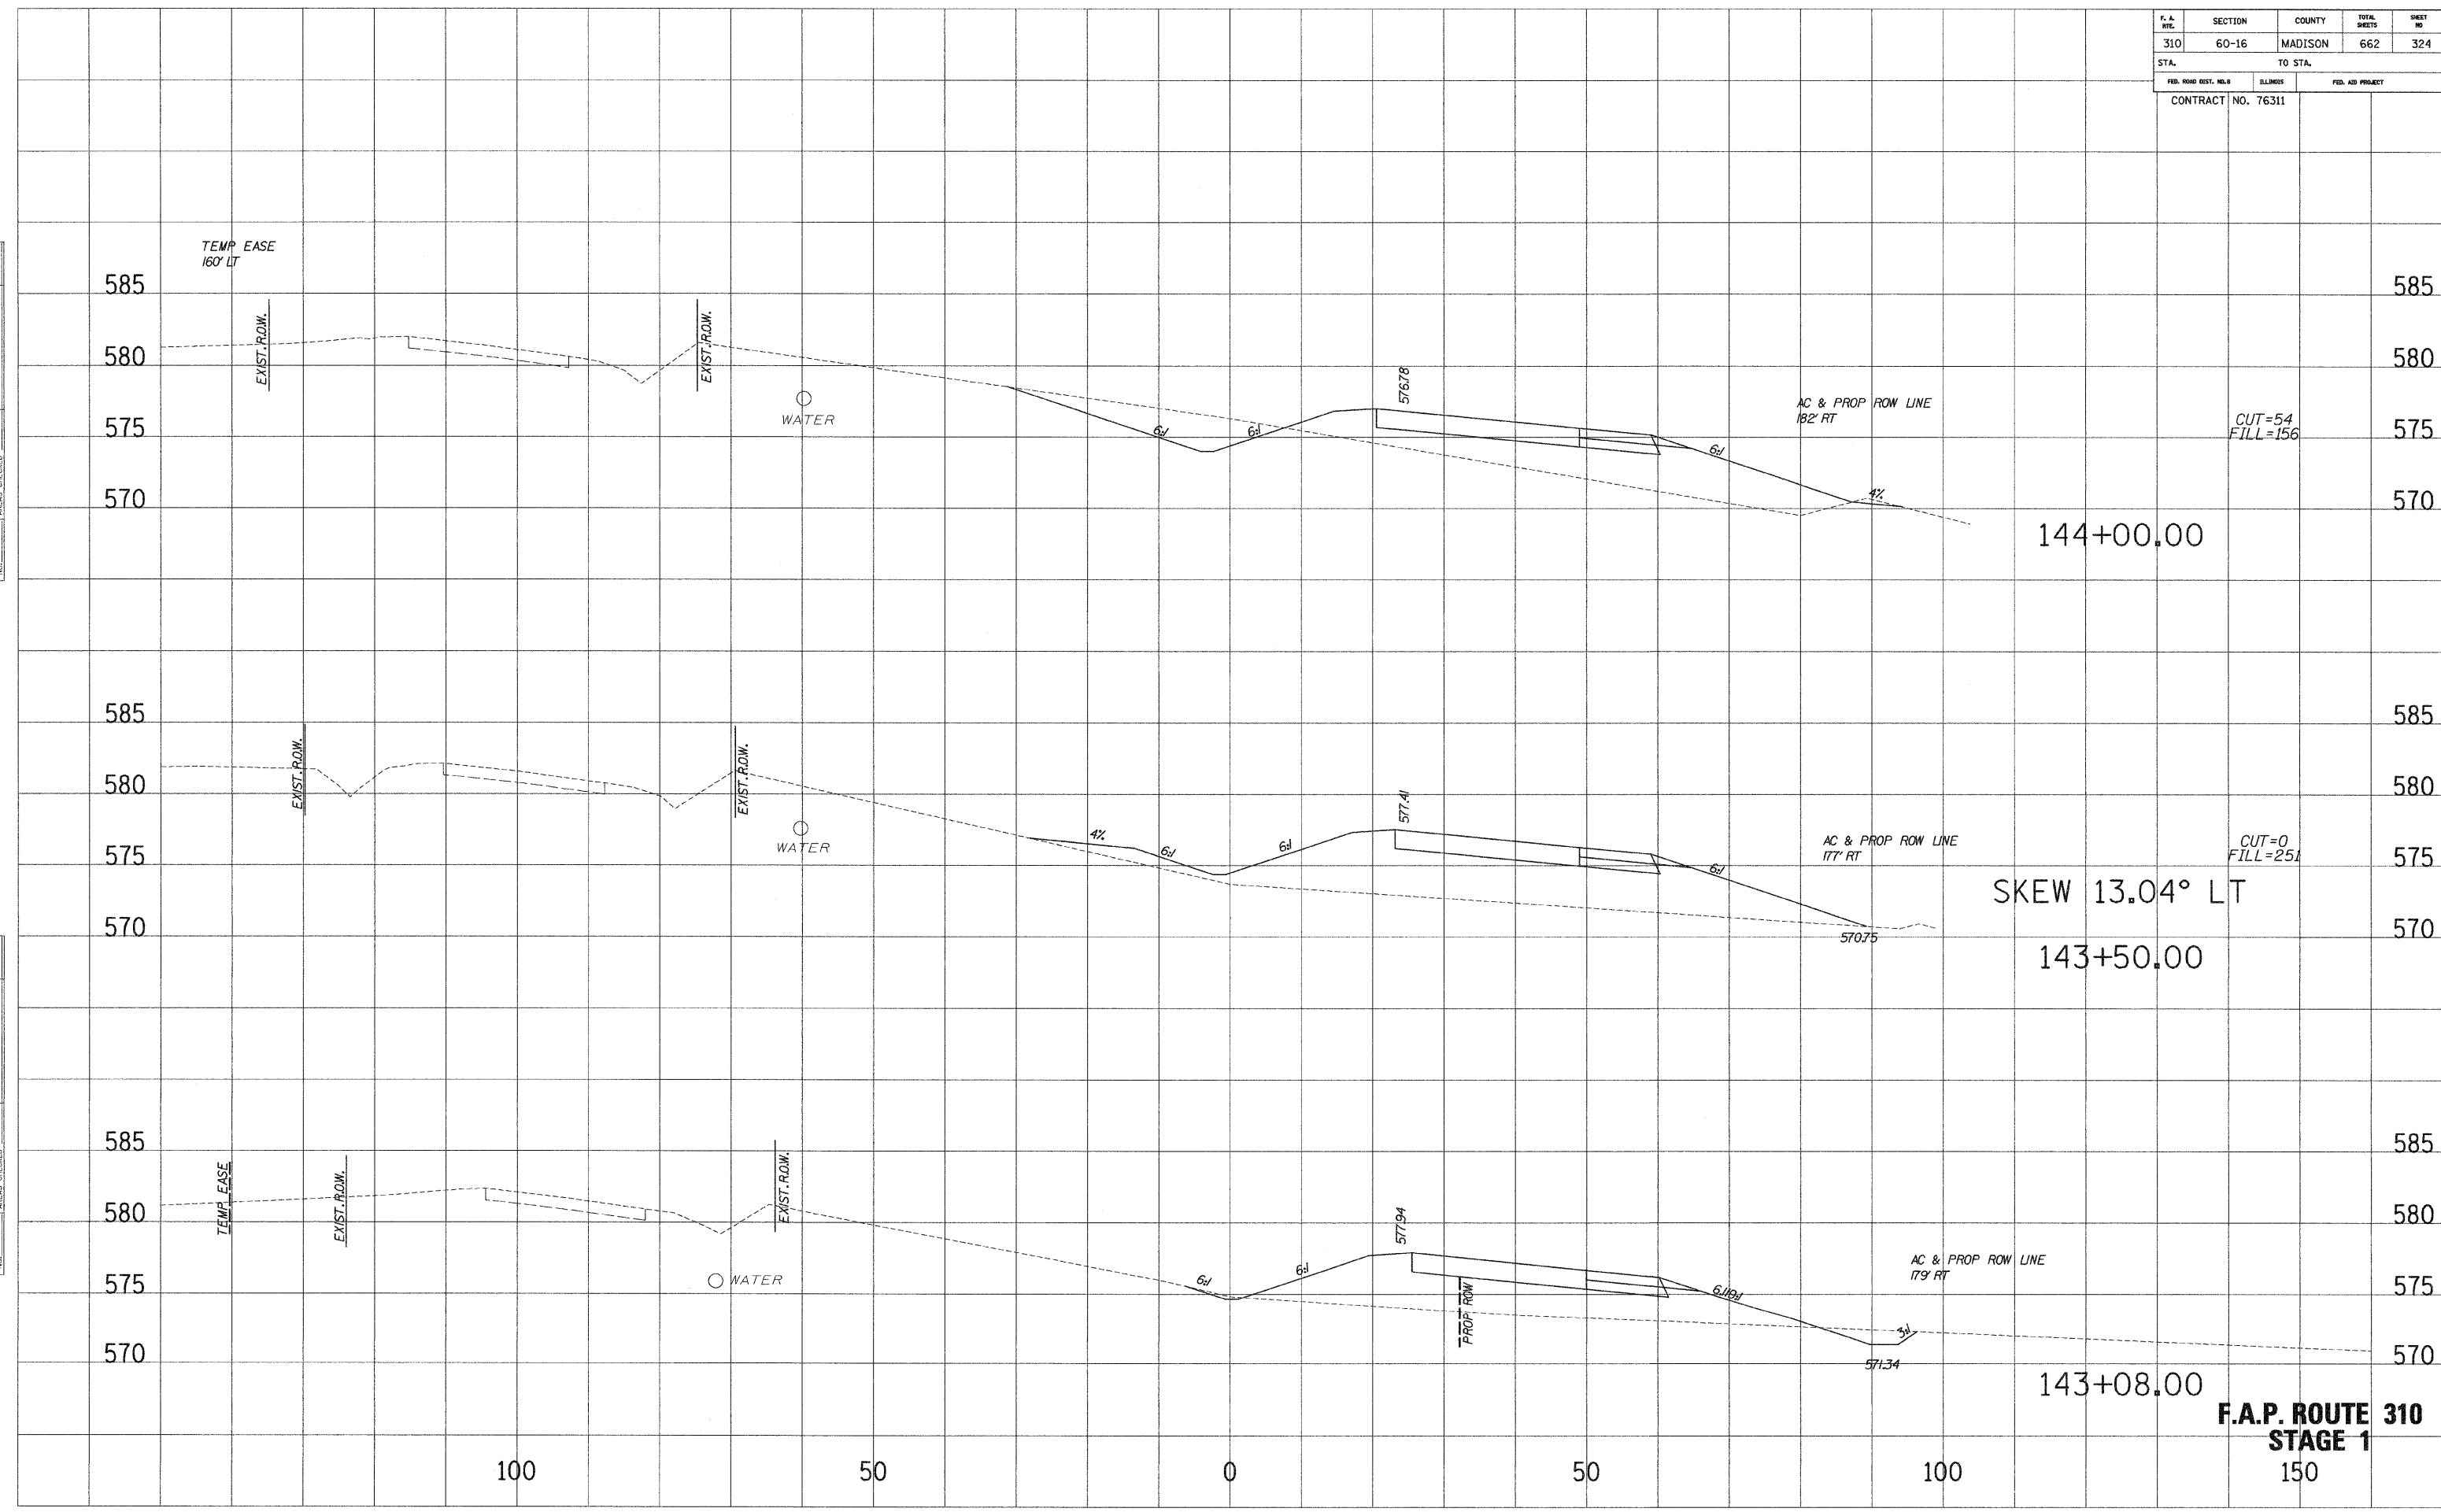


F.A.P. ROUTE 310
STAGE 1
 150

F. A. RTE.	SECTION	COUNTY	TOTAL SHEETS	SHEET NO.
310	60-16	MADISON	662	325
STA.		TO STA.		
FED. ROAD DIST. NO. 3		ILLINOIS	FED. AID PROJECT	
CONTRACT NO. 76311				

SURVEY PLOTTED
 NOTE BOOK NO. _____
 REVISIONS AREAS CHECKED

SURVEY PLOTTED
 NOTE BOOK NO. _____
 REVISIONS AREAS CHECKED

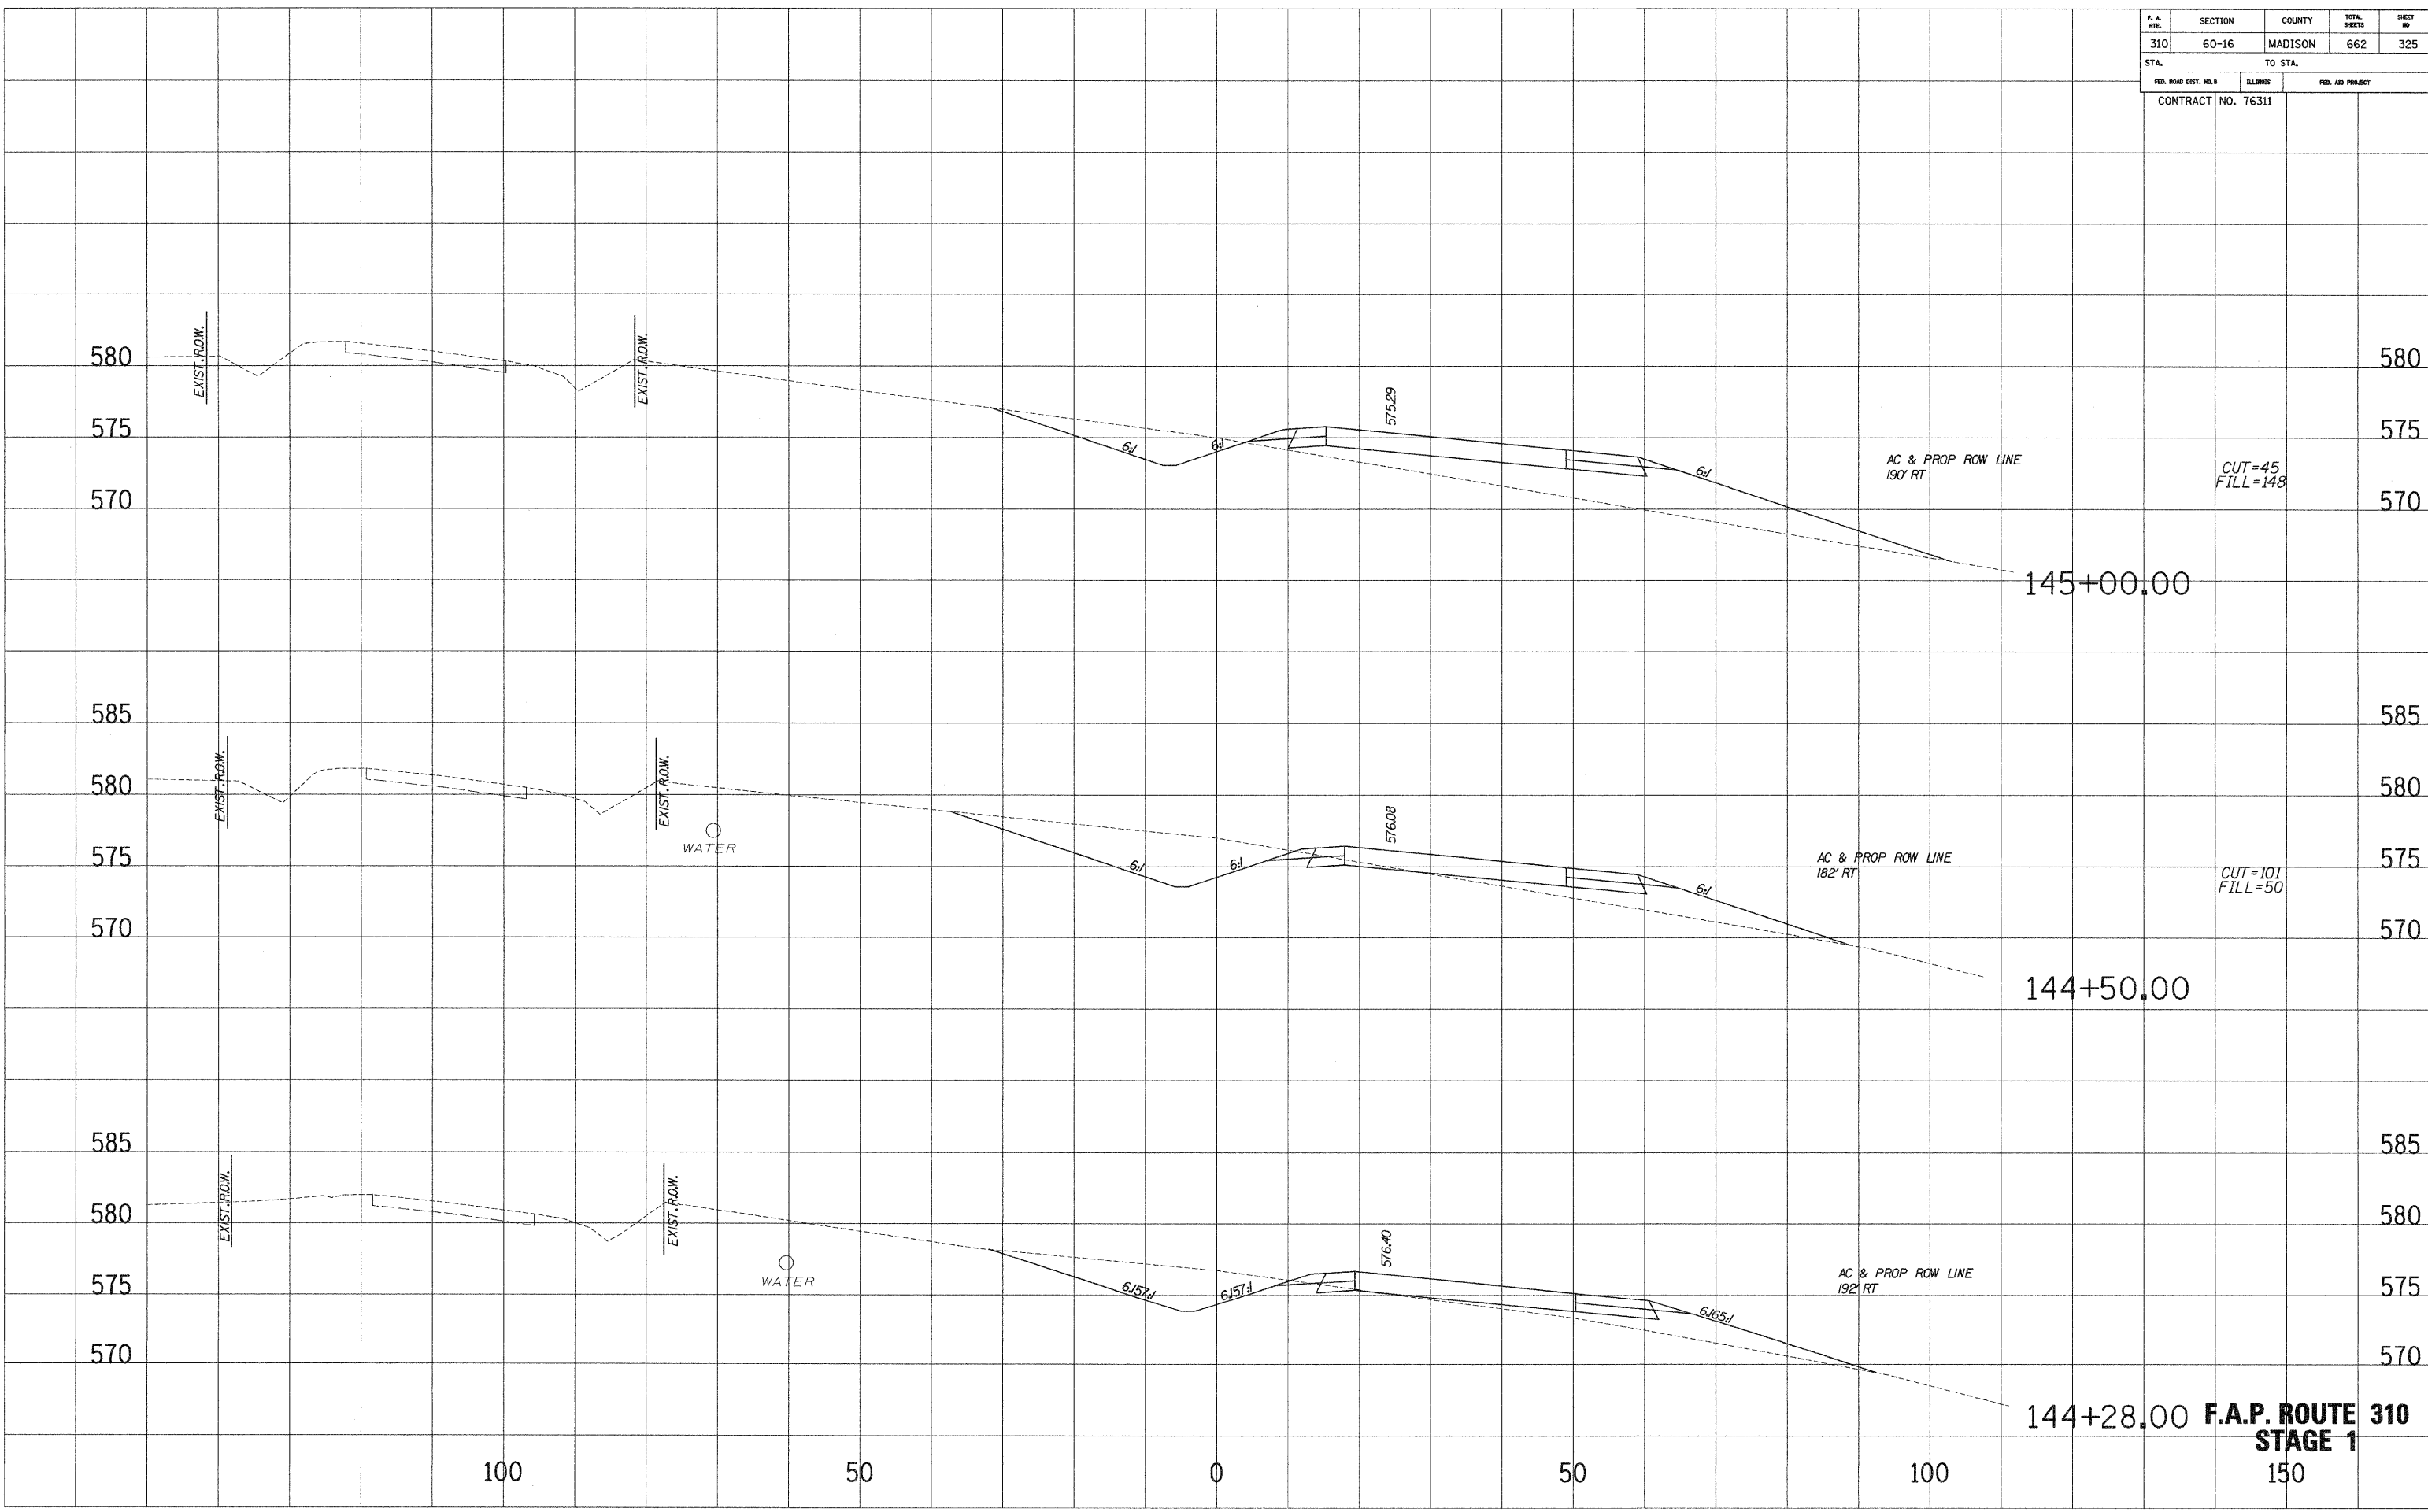


144+28.00 F.A.P. ROUTE 310
 STAGE 1
 150

F. A. NO.	SECTION	COUNTY	TOTAL SHEETS	SHEET NO.
310	60-16	MADISON	662	326
STA.		TO STA.		
FED. ROAD DIST. NO. 8		ILLINOIS	FED. AID PROJECT	
CONTRACT NO. 76311				

SURVEY PLOTTED
 NOTE BOOK
 REVISIONS
 AREAS CHECKED
 NO.


SURVEY PLOTTED
 NOTE BOOK
 REVISIONS
 AREAS CHECKED
 NO.

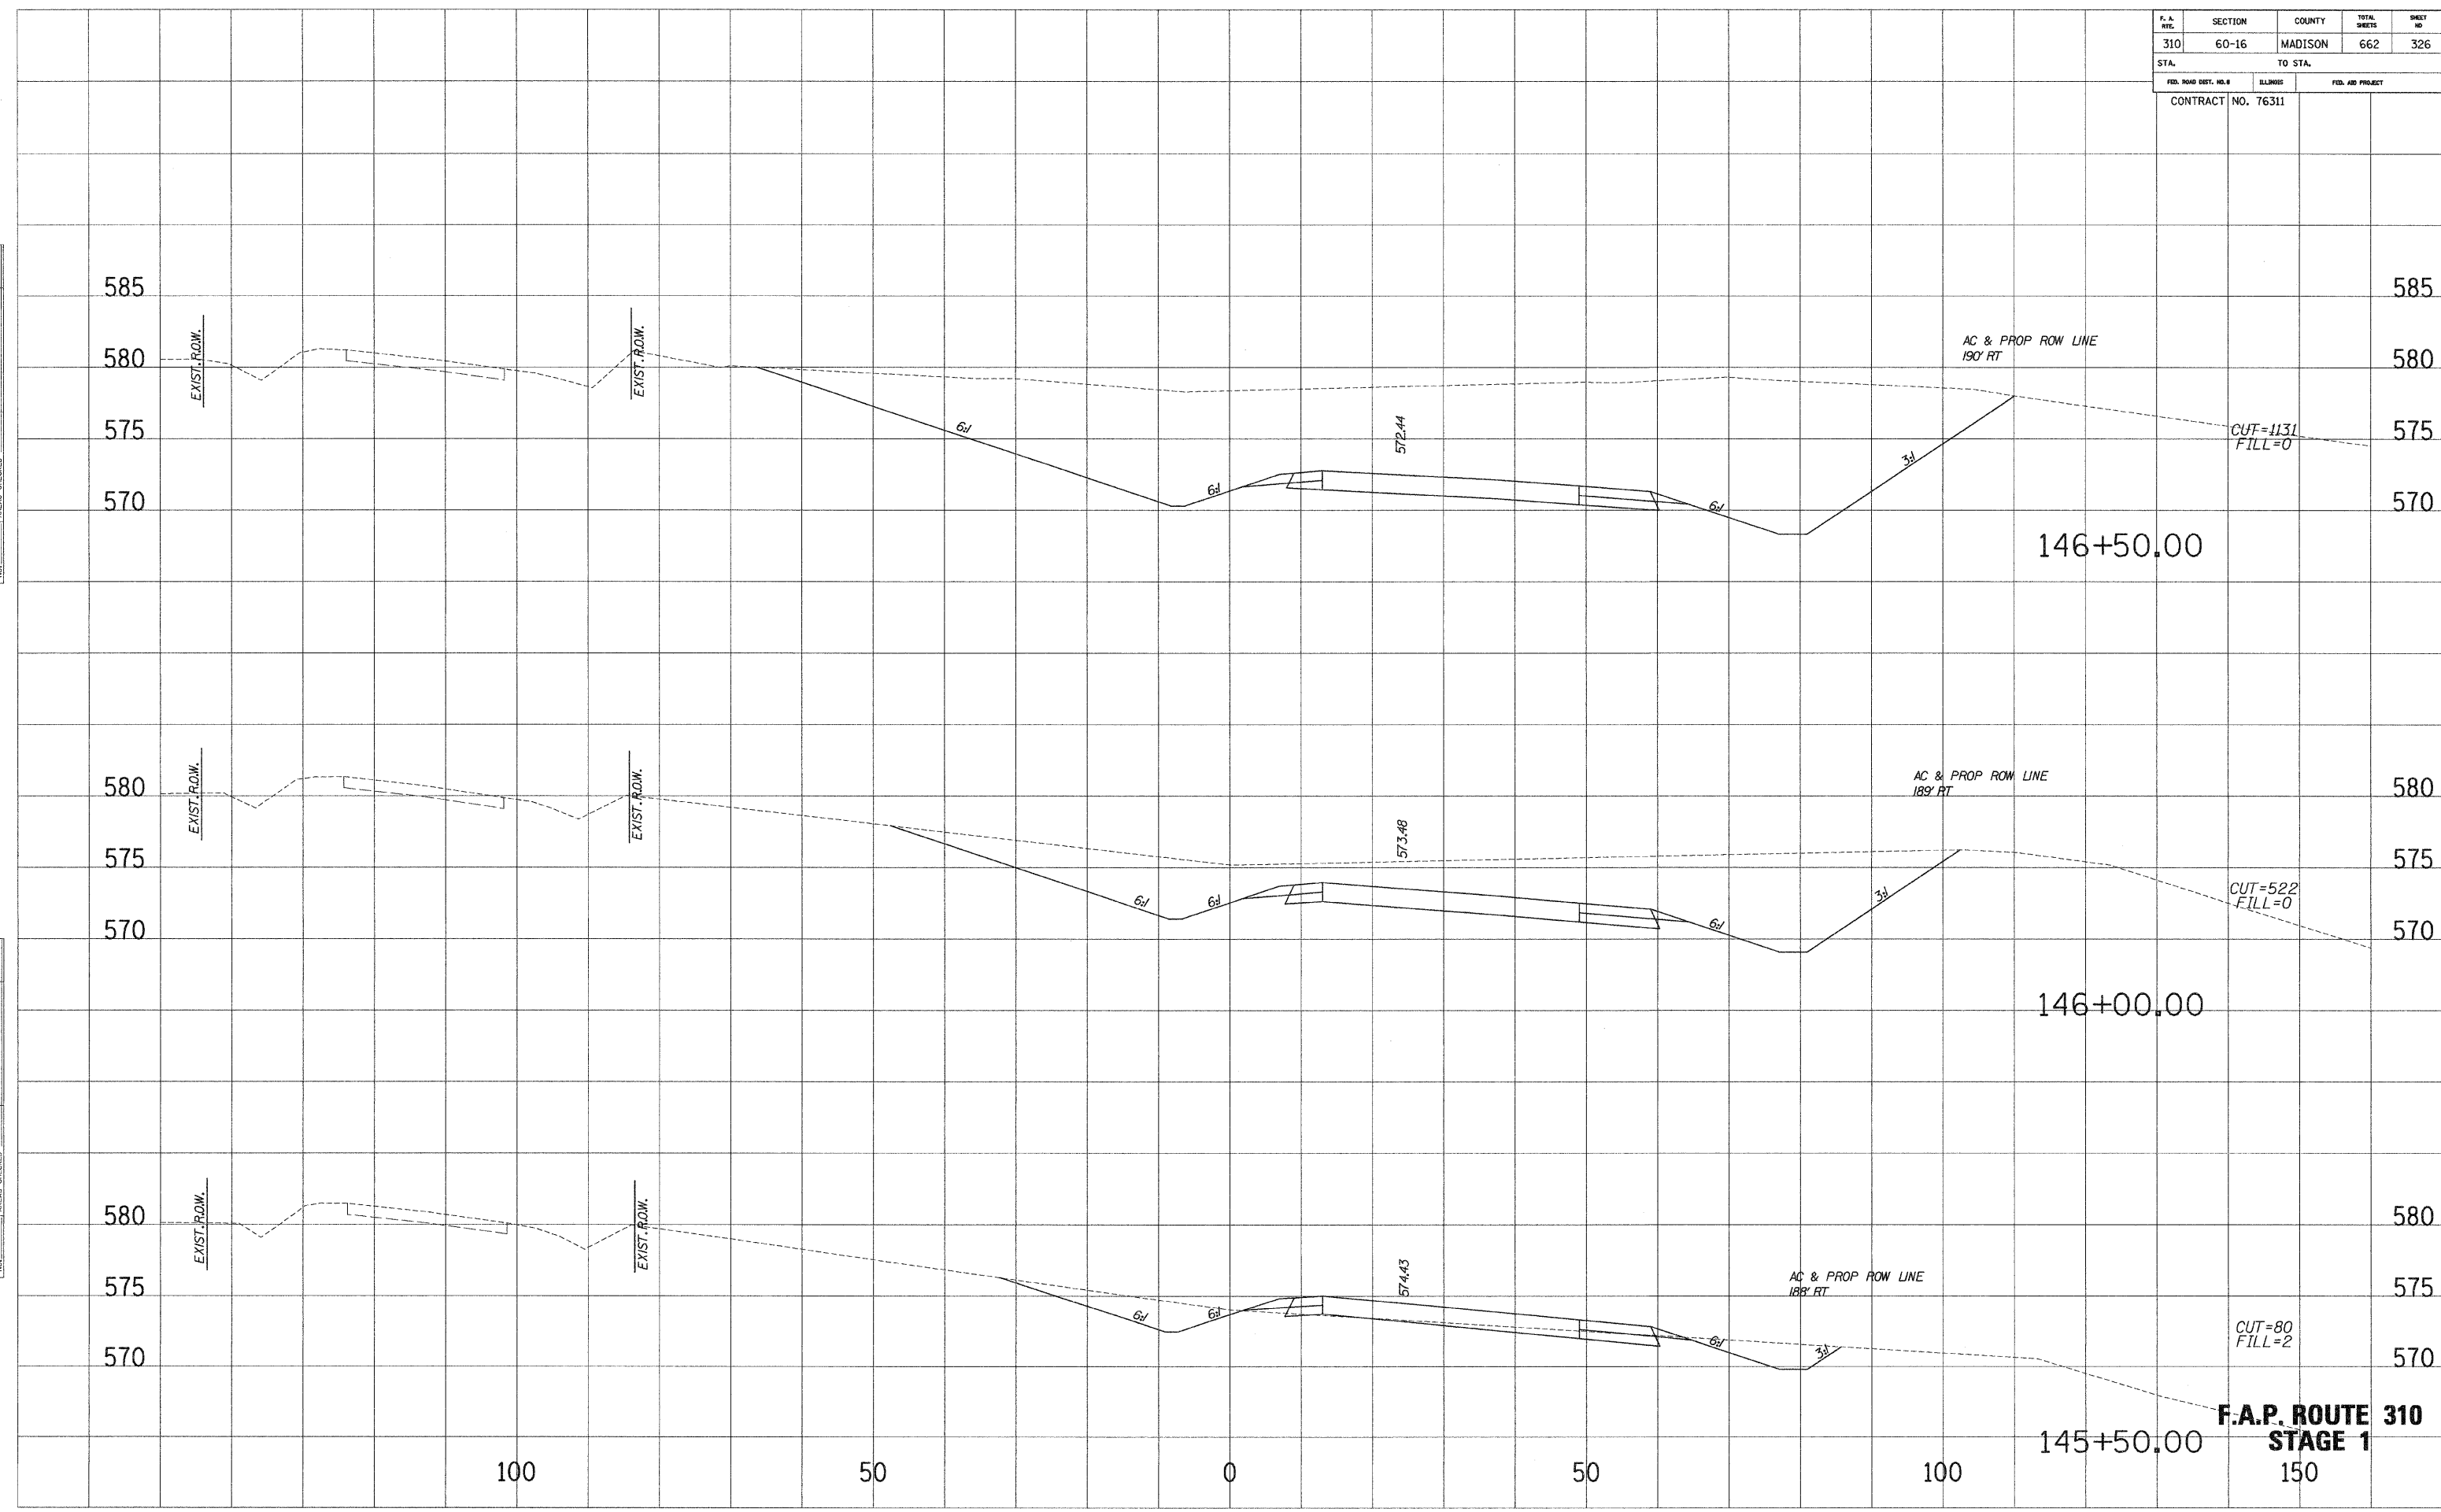

F. A. RTE.	SECTION	COUNTY	TOTAL SHEETS	SHEET NO.
310	60-16	MADISON	662	327
STA.		TO STA.		
FED. ROAD DIST. NO. 9		ILLINOIS	FED. AID PROJECT	
CONTRACT NO. 76311				

SURVEY PLOTTED
 NOTE BOOK
 NO. _____
 AREAS CHECKED _____


SURVEY PLOTTED
 NOTE BOOK
 NO. _____
 AREAS CHECKED _____

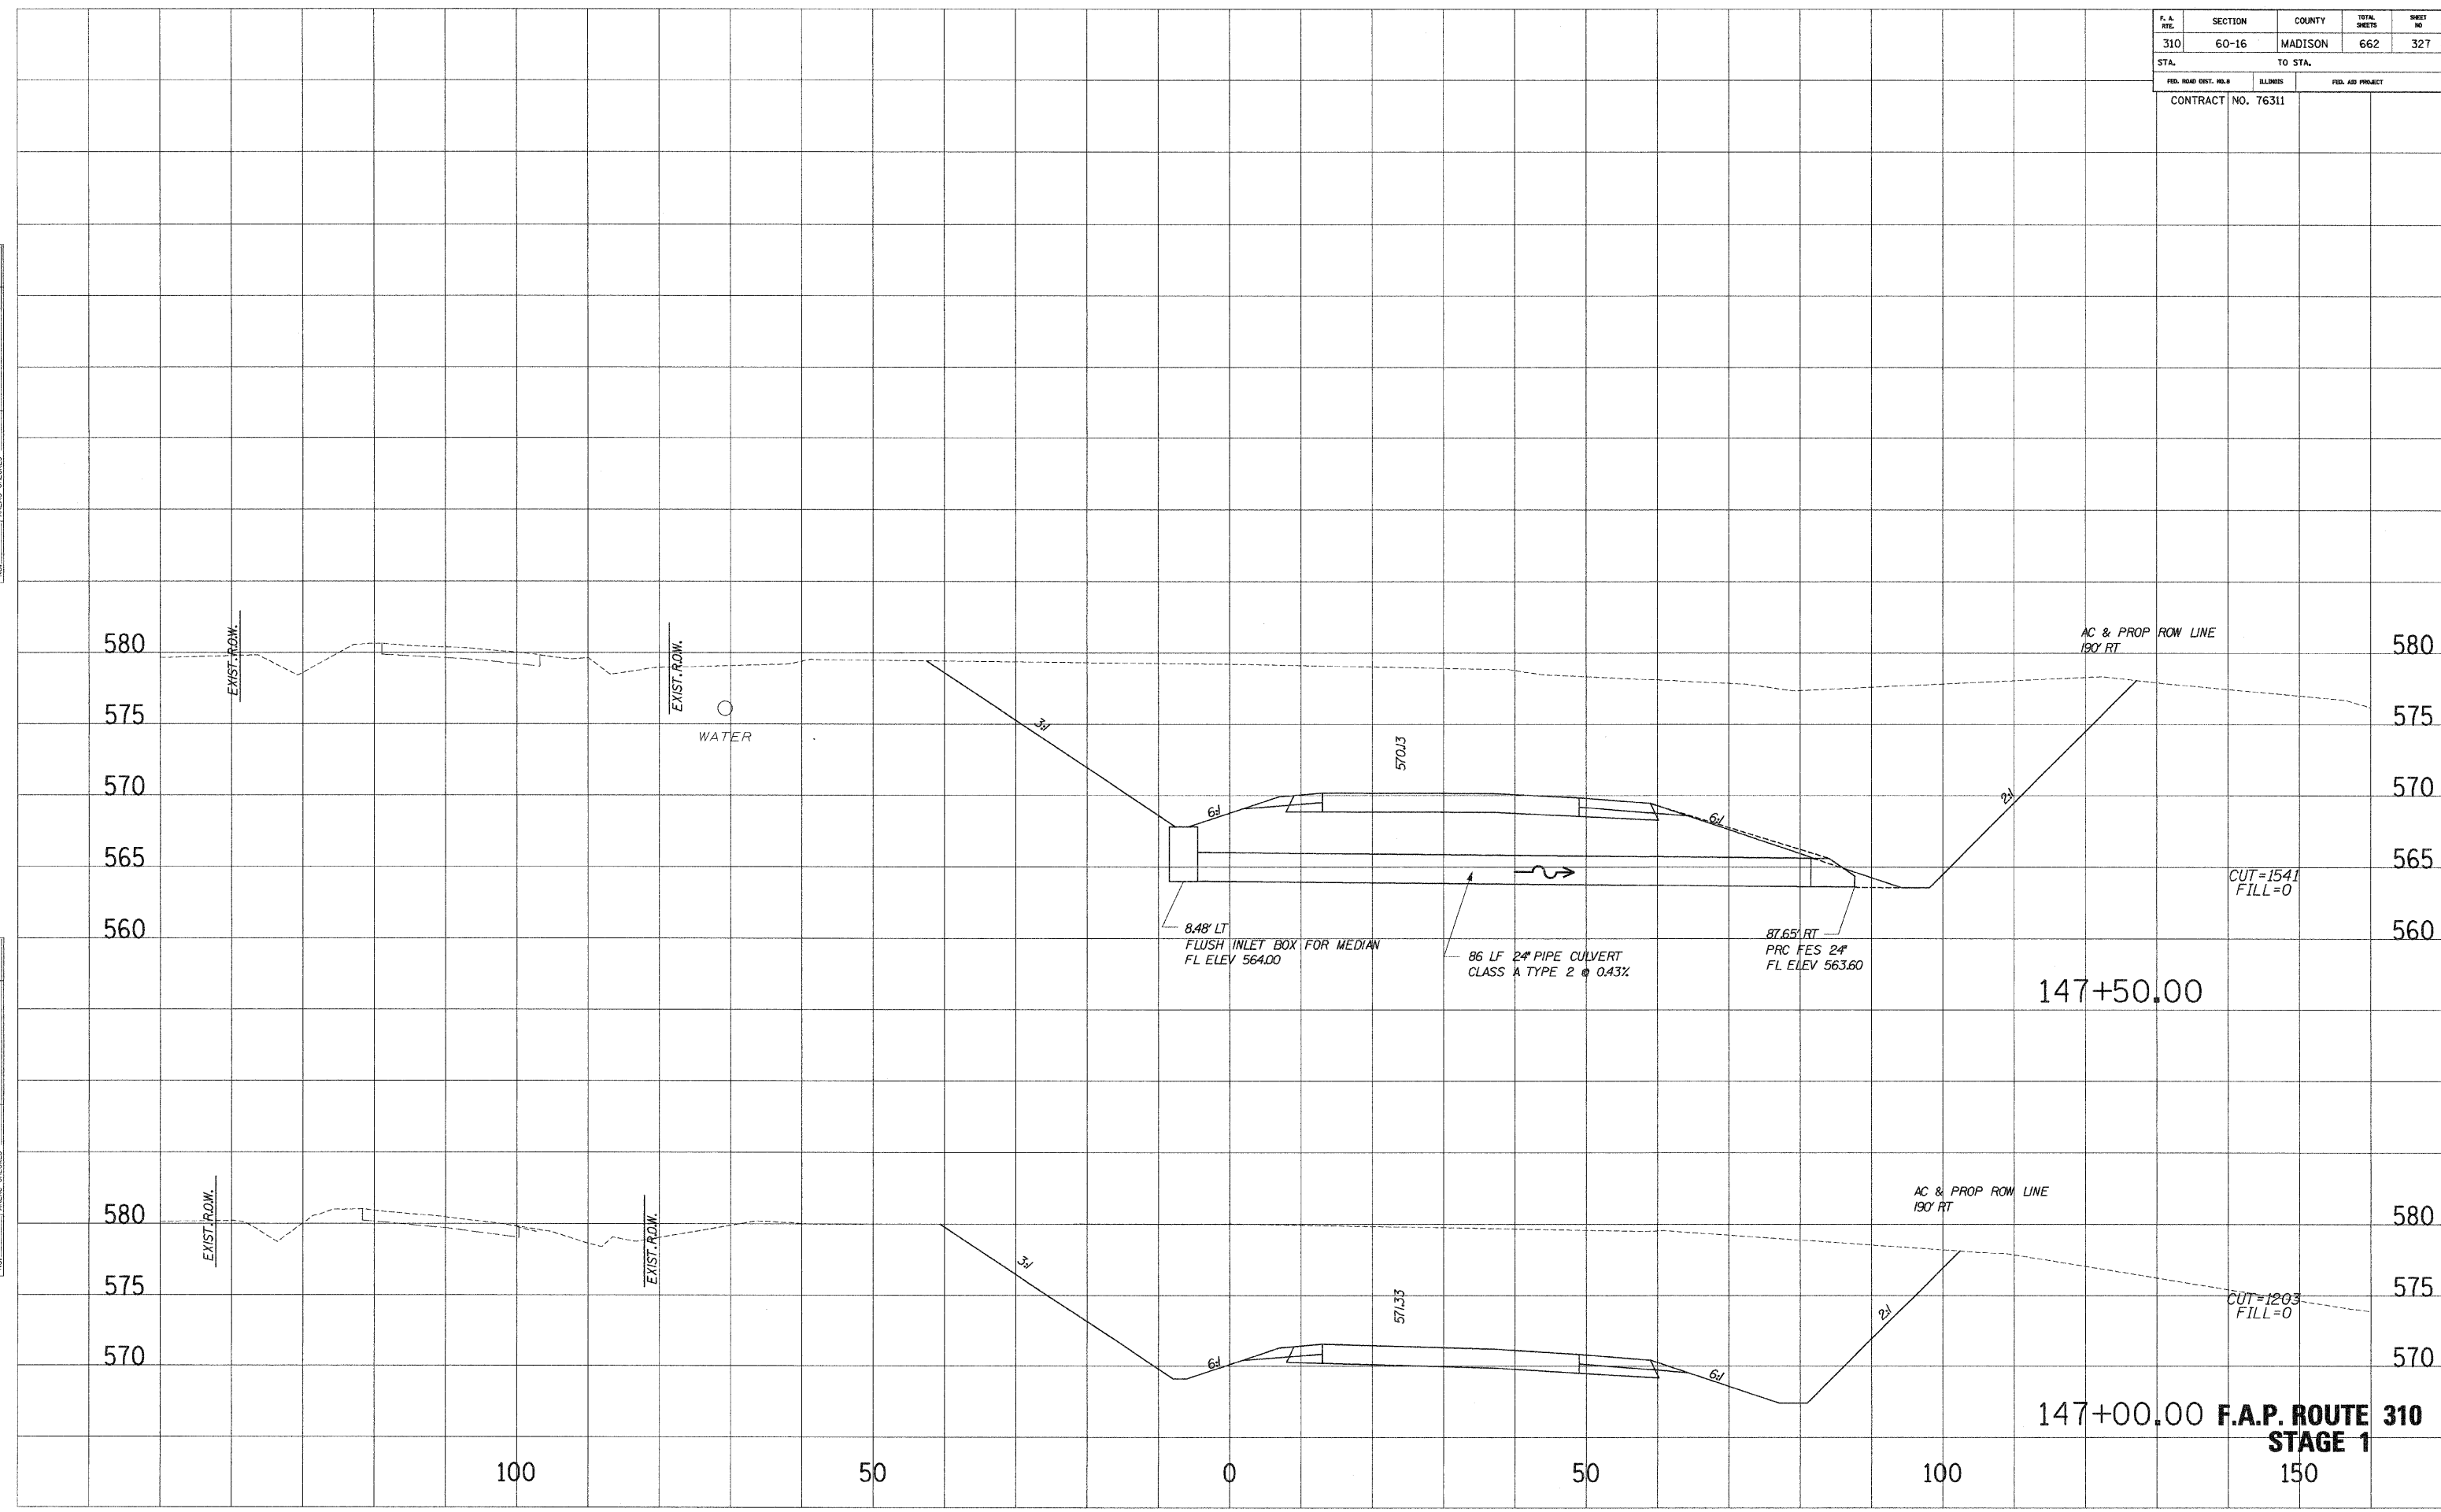

F. A. RTE.	SECTION	COUNTY	TOTAL SHEETS	SHEET NO.
310	60-16	MADISON	662	328
STA.		TO STA.		
FED. ROAD DIST. NO.		ILLINOIS	FED. AID PROJECT	
CONTRACT NO. 76311				


SURVEY PLOTTED
 NOTE BOOK TEMPLATE
 AREAS CHECKED

SURVEY PLOTTED
 NOTE BOOK TEMPLATE
 AREAS CHECKED

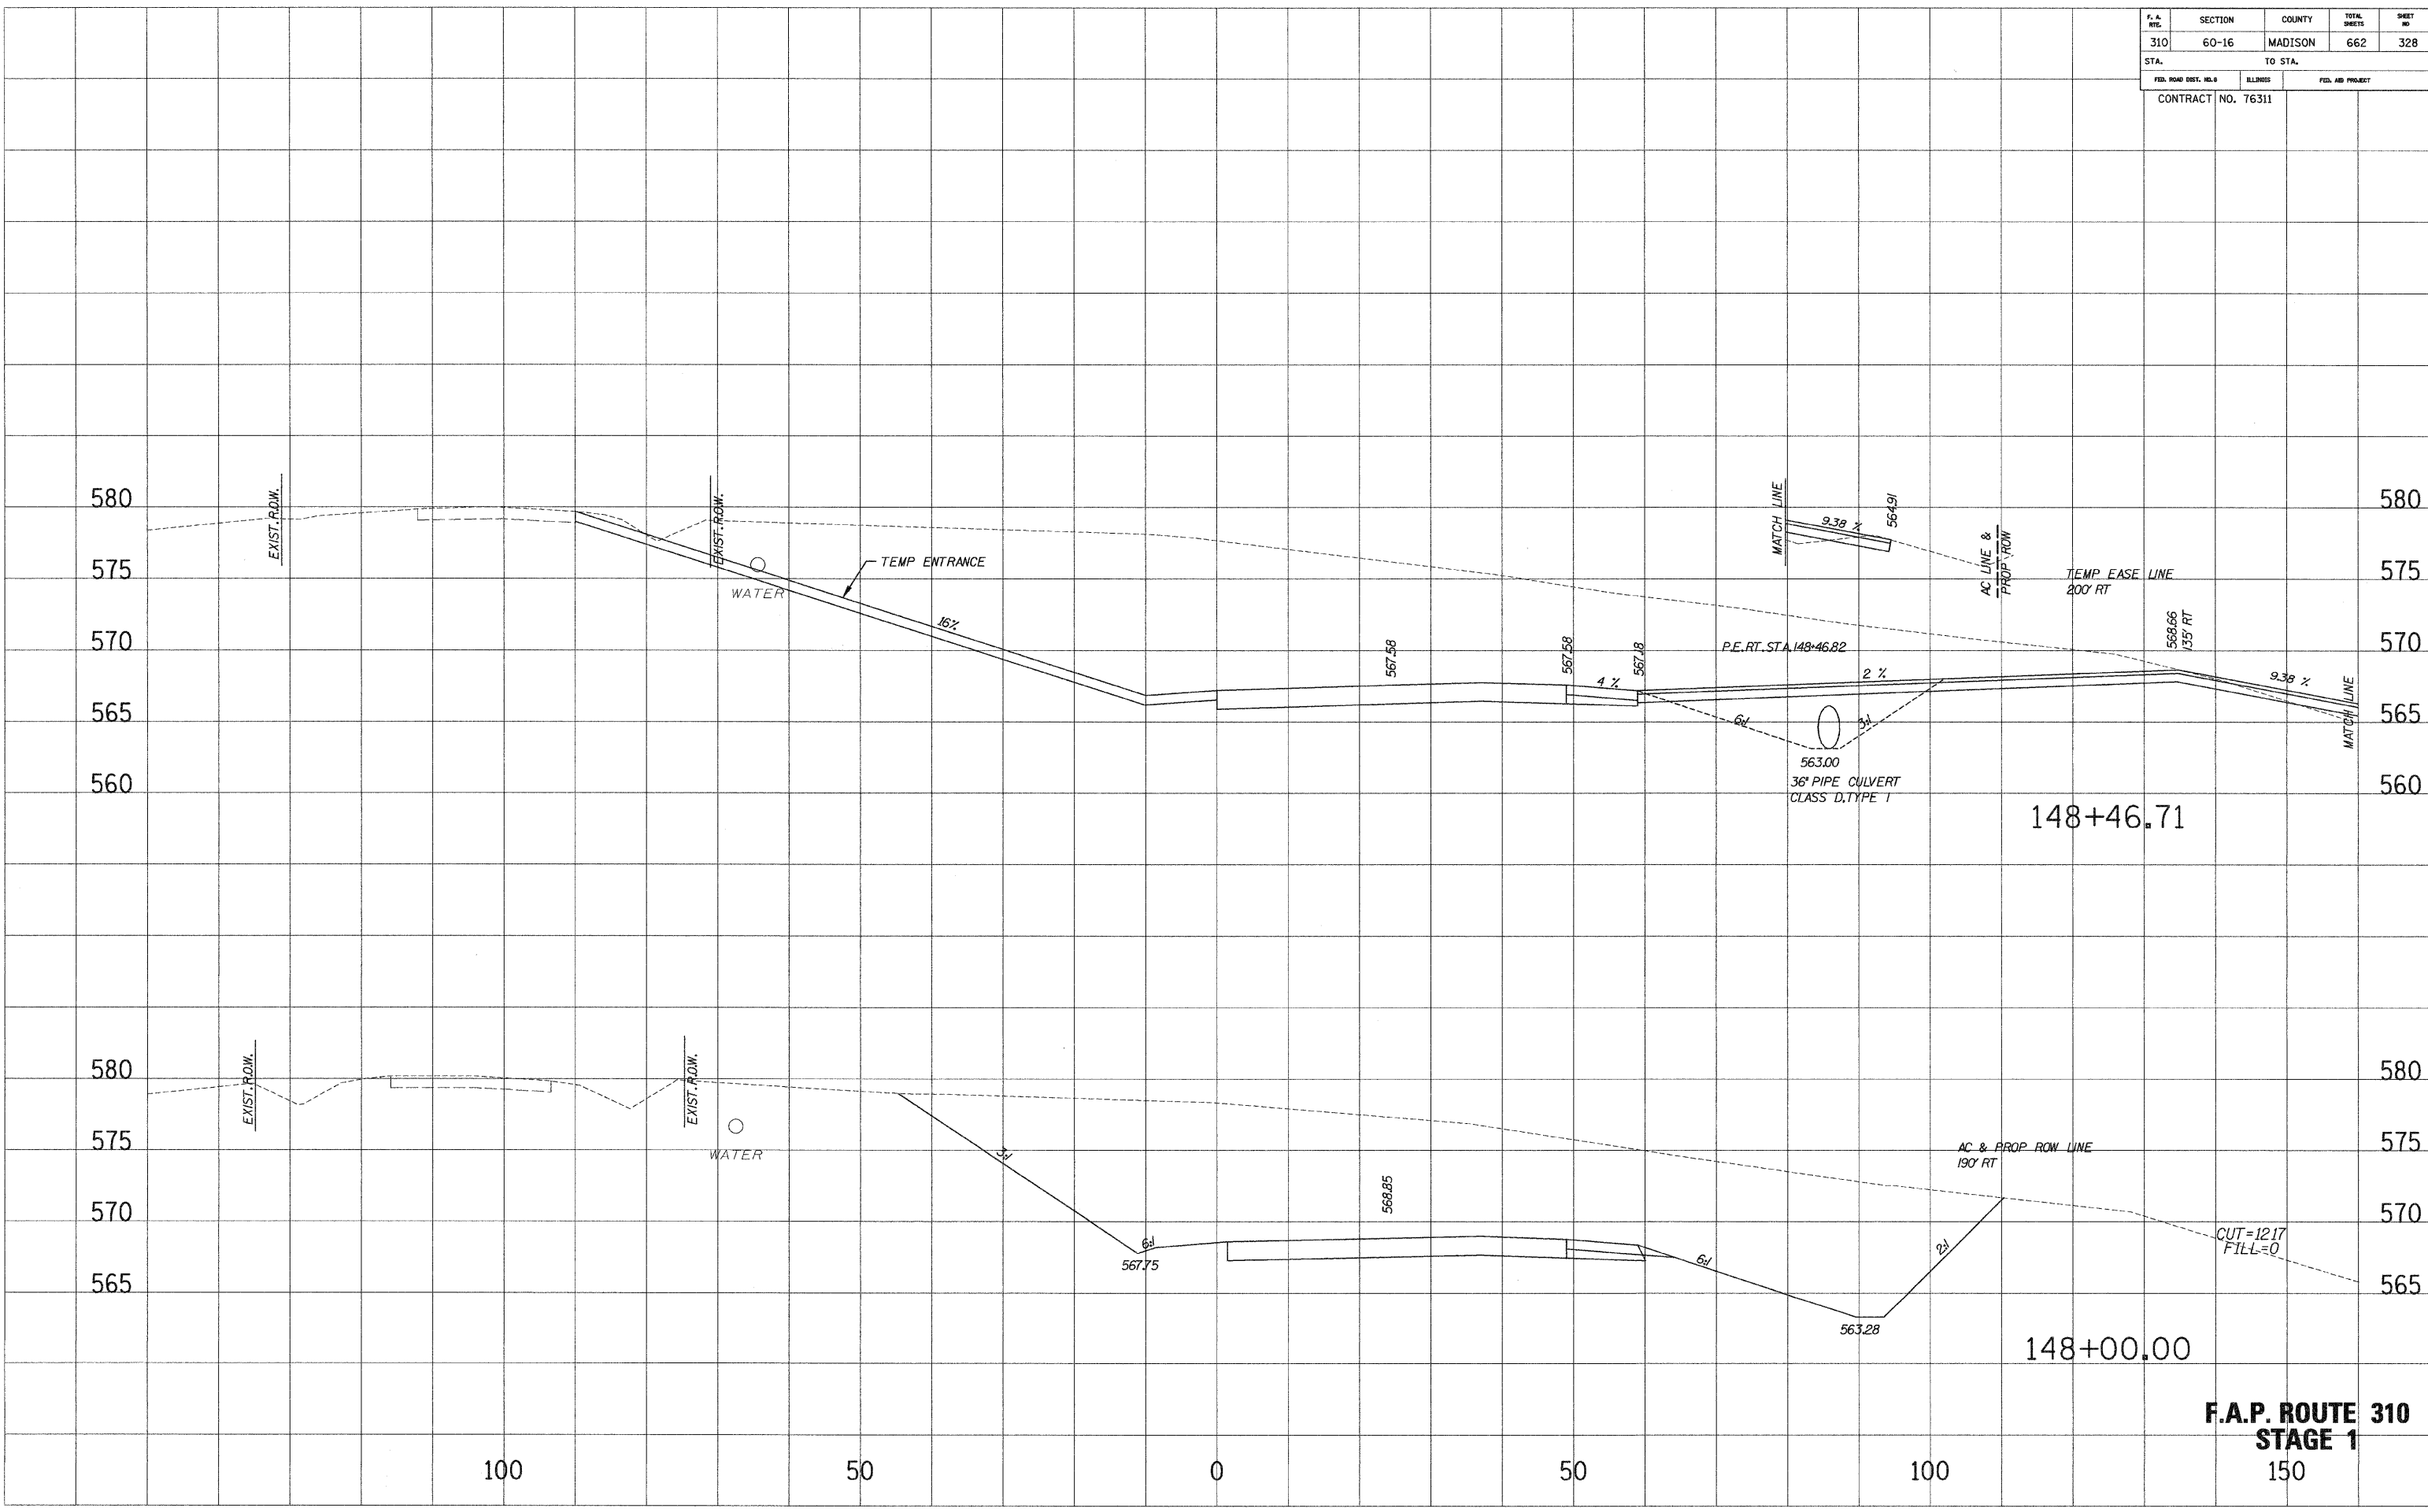

**F.A.P. ROUTE 310
 STAGE 1**

F. A. RTE.	SECTION	COUNTY	TOTAL SHEETS	SHEET NO.
310	60-16	MADISON	662	329
STA.		TO STA.		
FED. ROAD DIST. NO. 3		ILLINOIS	FED. AID PROJECT	
CONTRACT NO. 76311				

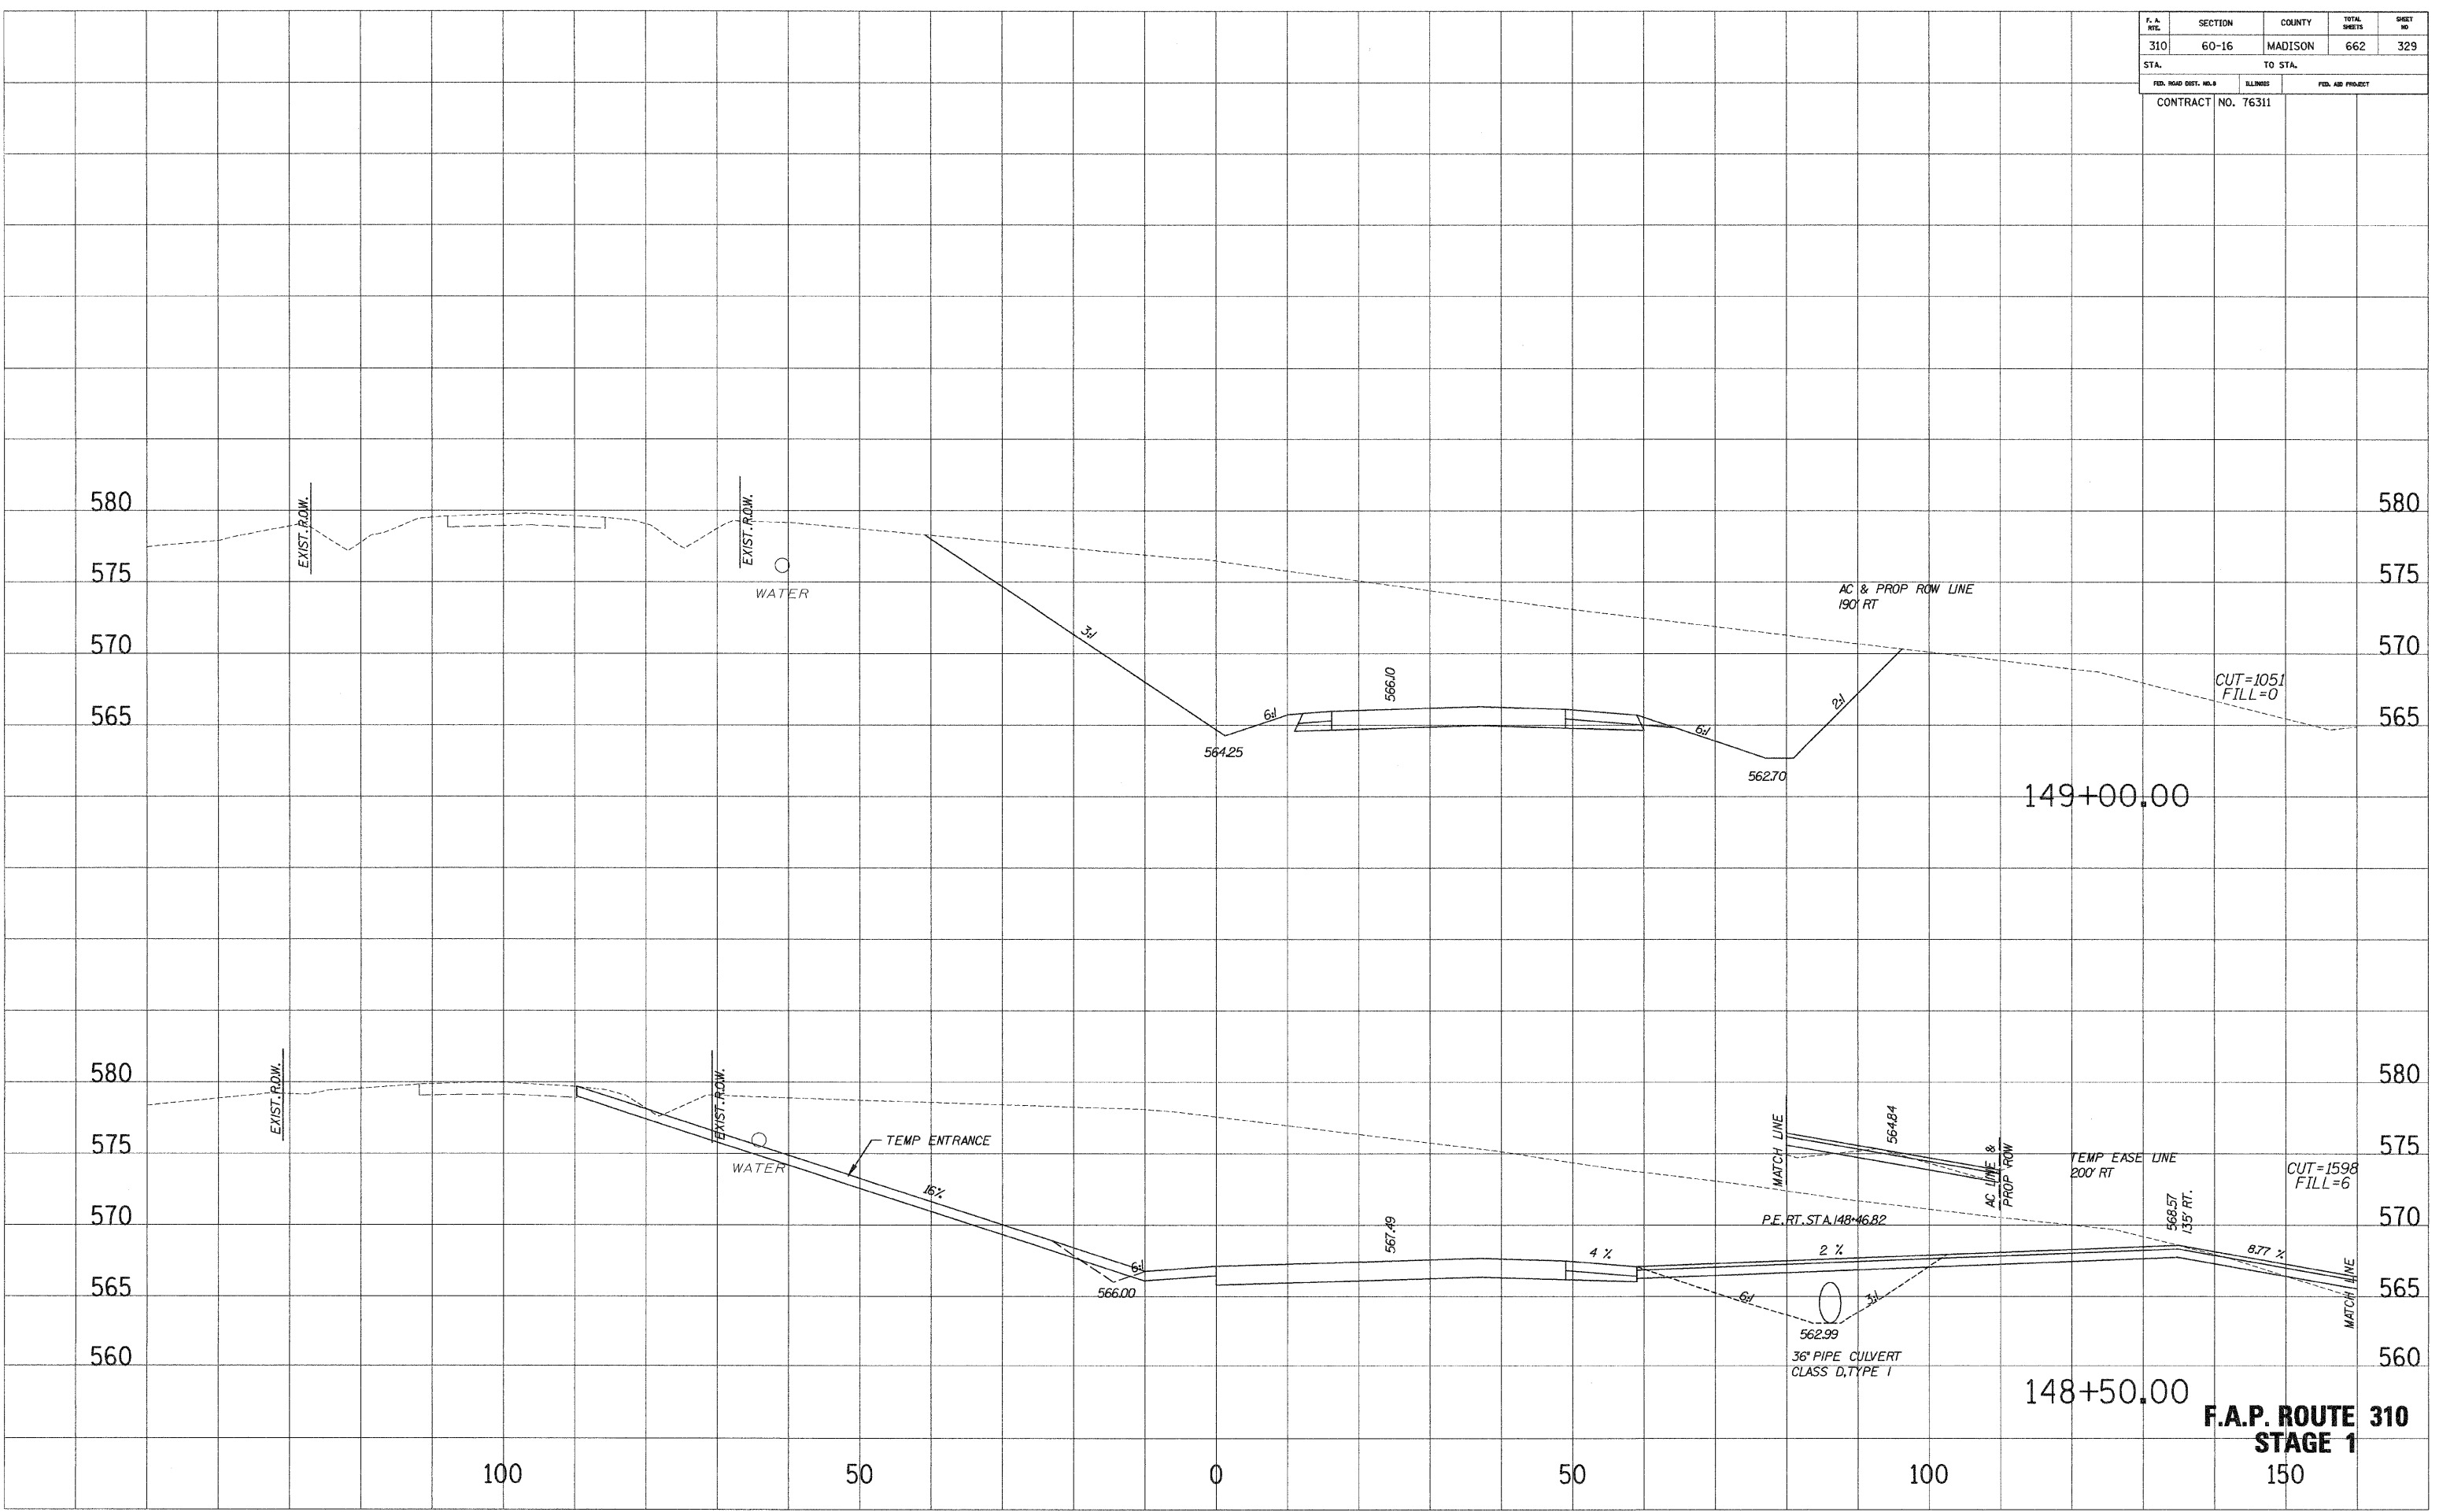

**F.A.P. ROUTE 310
STAGE 1**


SURVEY PLOTTED
 NOTE BOOK REVISIONS
 AREAS CHECKED

SURVEY PLOTTED
 NOTE BOOK REVISIONS
 AREAS CHECKED

F. A. RTE.	SECTION	COUNTY	TOTAL SHEETS	SHEET NO.
310	60-16	MADISON	662	330
STA.		TO STA.		
FED. ROAD DIST. NO. 6		ILLINOIS		FED. AID PROJECT
CONTRACT NO. 76311				

SURVEIL PLOTTED
 NOTE BOOK TEMPLATE
 AREAS CHECKED

SURVEIL PLOTTED
 NOTE BOOK TEMPLATE
 AREAS CHECKED

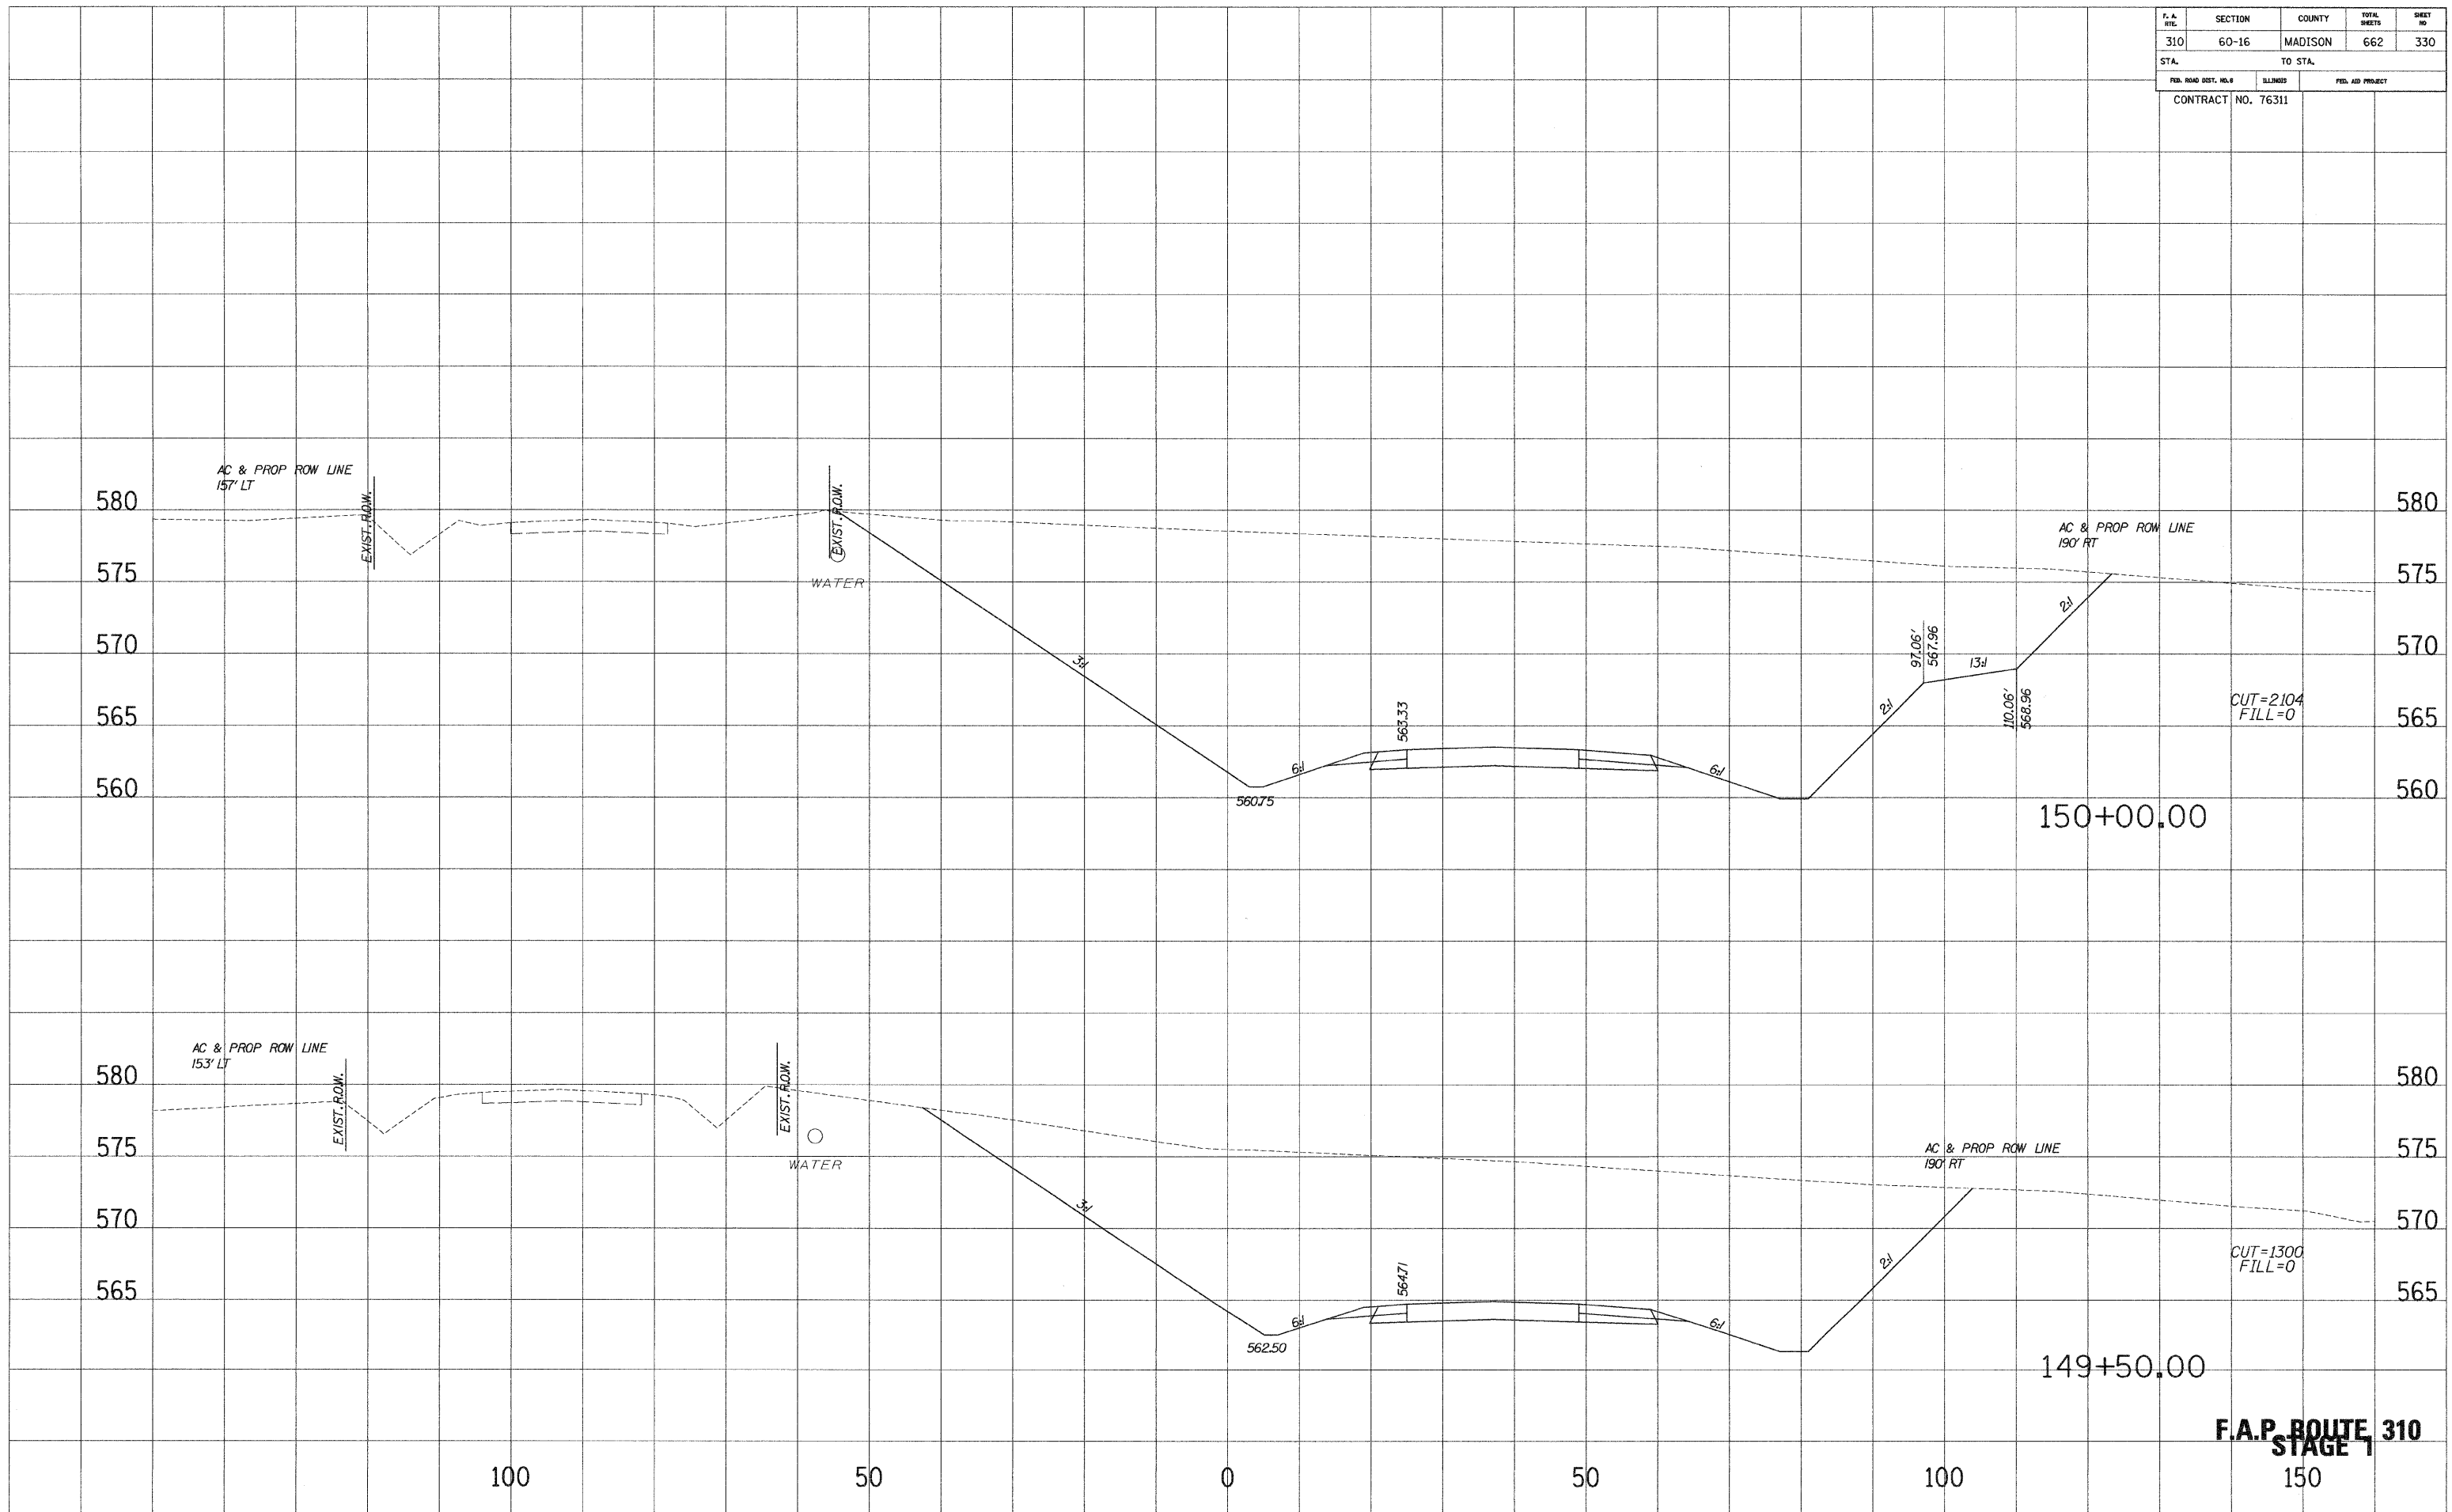


F.A.P. ROUTE 310
STAGE 1

F. A. RTE.	SECTION	COUNTY	TOTAL SHEETS	SHEET NO.
310	60-16	MADISON	662	331
STA.		TO STA.		
FED. ROAD DIST. NO. 4		ILLINOIS	FED. AID PROJECT	
CONTRACT NO. 76311				

SHEET NO. _____
 PLOTTED _____
 NOTE BOOK _____
 REVISIONS _____
 AREAS CHECKED _____


SHEET NO. _____
 PLOTTED _____
 NOTE BOOK _____
 REVISIONS _____
 AREAS CHECKED _____

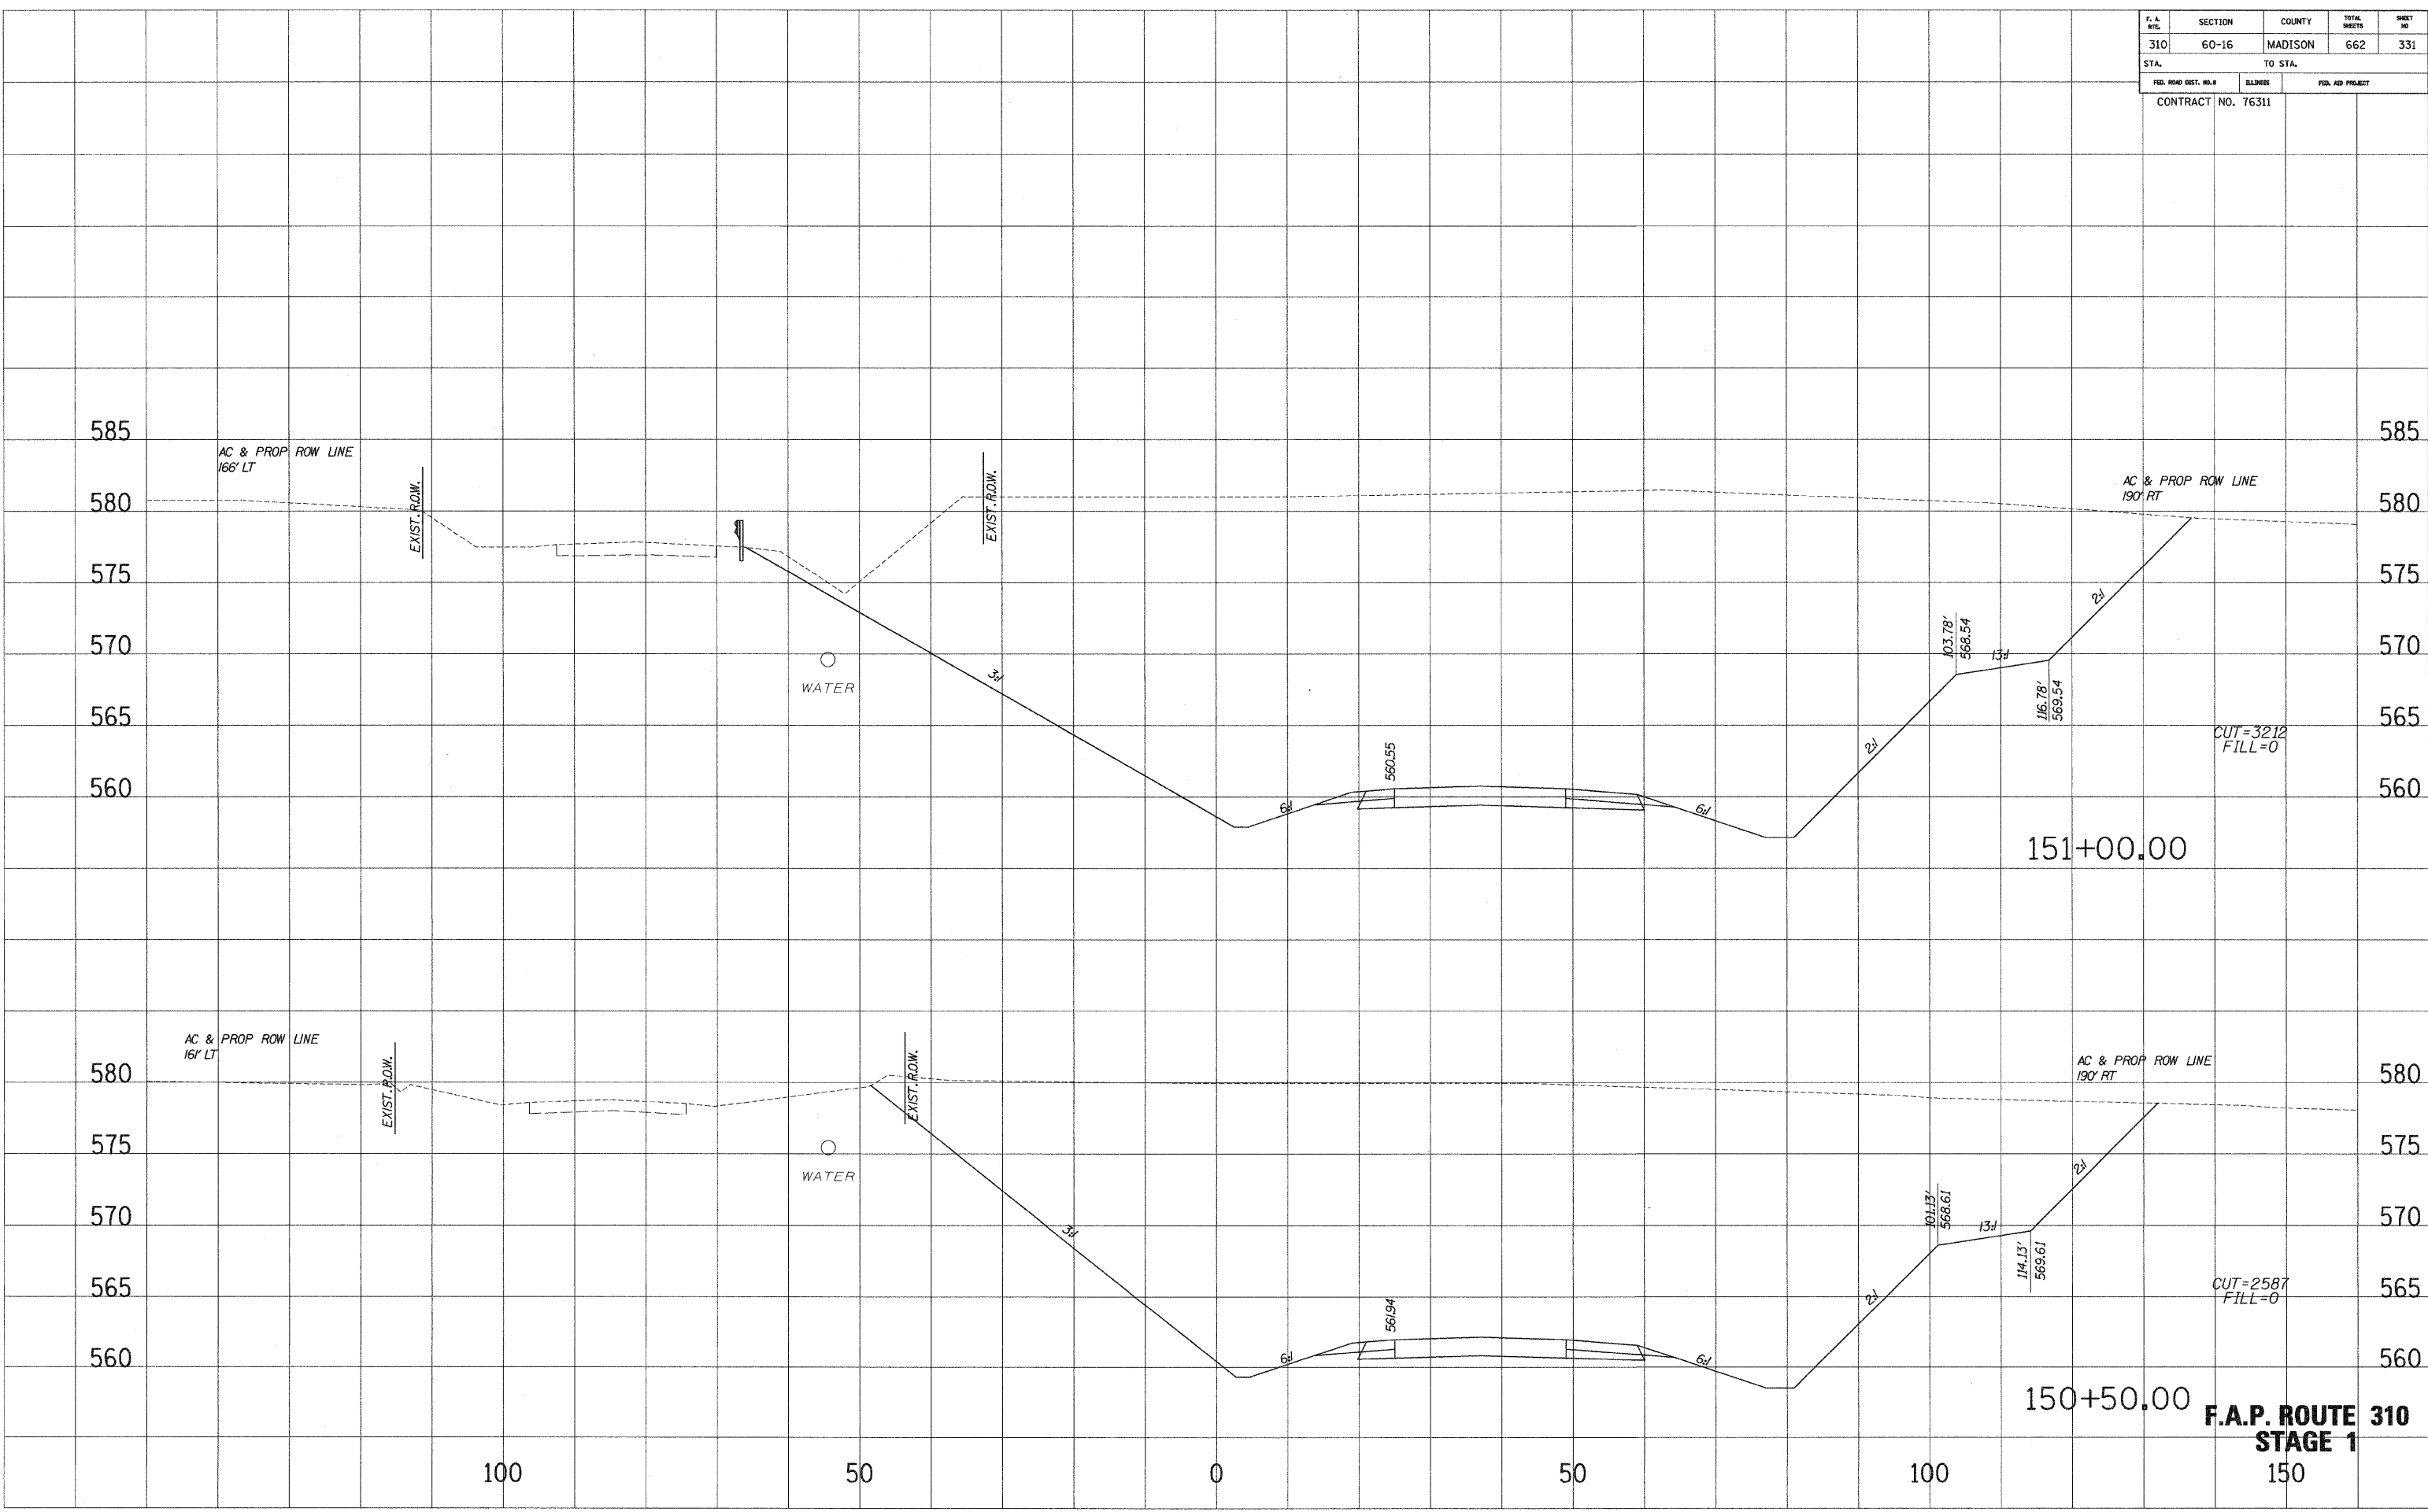

F. A. RT.	SECTION	COUNTY	TOTAL SHEETS	SHEET NO.
310	60-16	MADISON	662	332
STA.		TO STA.		
FED. ROAD DIST. NO. 3		ILLINOIS	FED. AID PROJECT	
CONTRACT NO. 76311				

SURVEIL PLOTTED
 NOTE BOOK NO. _____
 REVISIONS DATE _____
 AREAS CHECKED _____
 NO. _____

SURVEIL PLOTTED
 NOTE BOOK NO. _____
 REVISIONS DATE _____
 AREAS CHECKED _____
 NO. _____

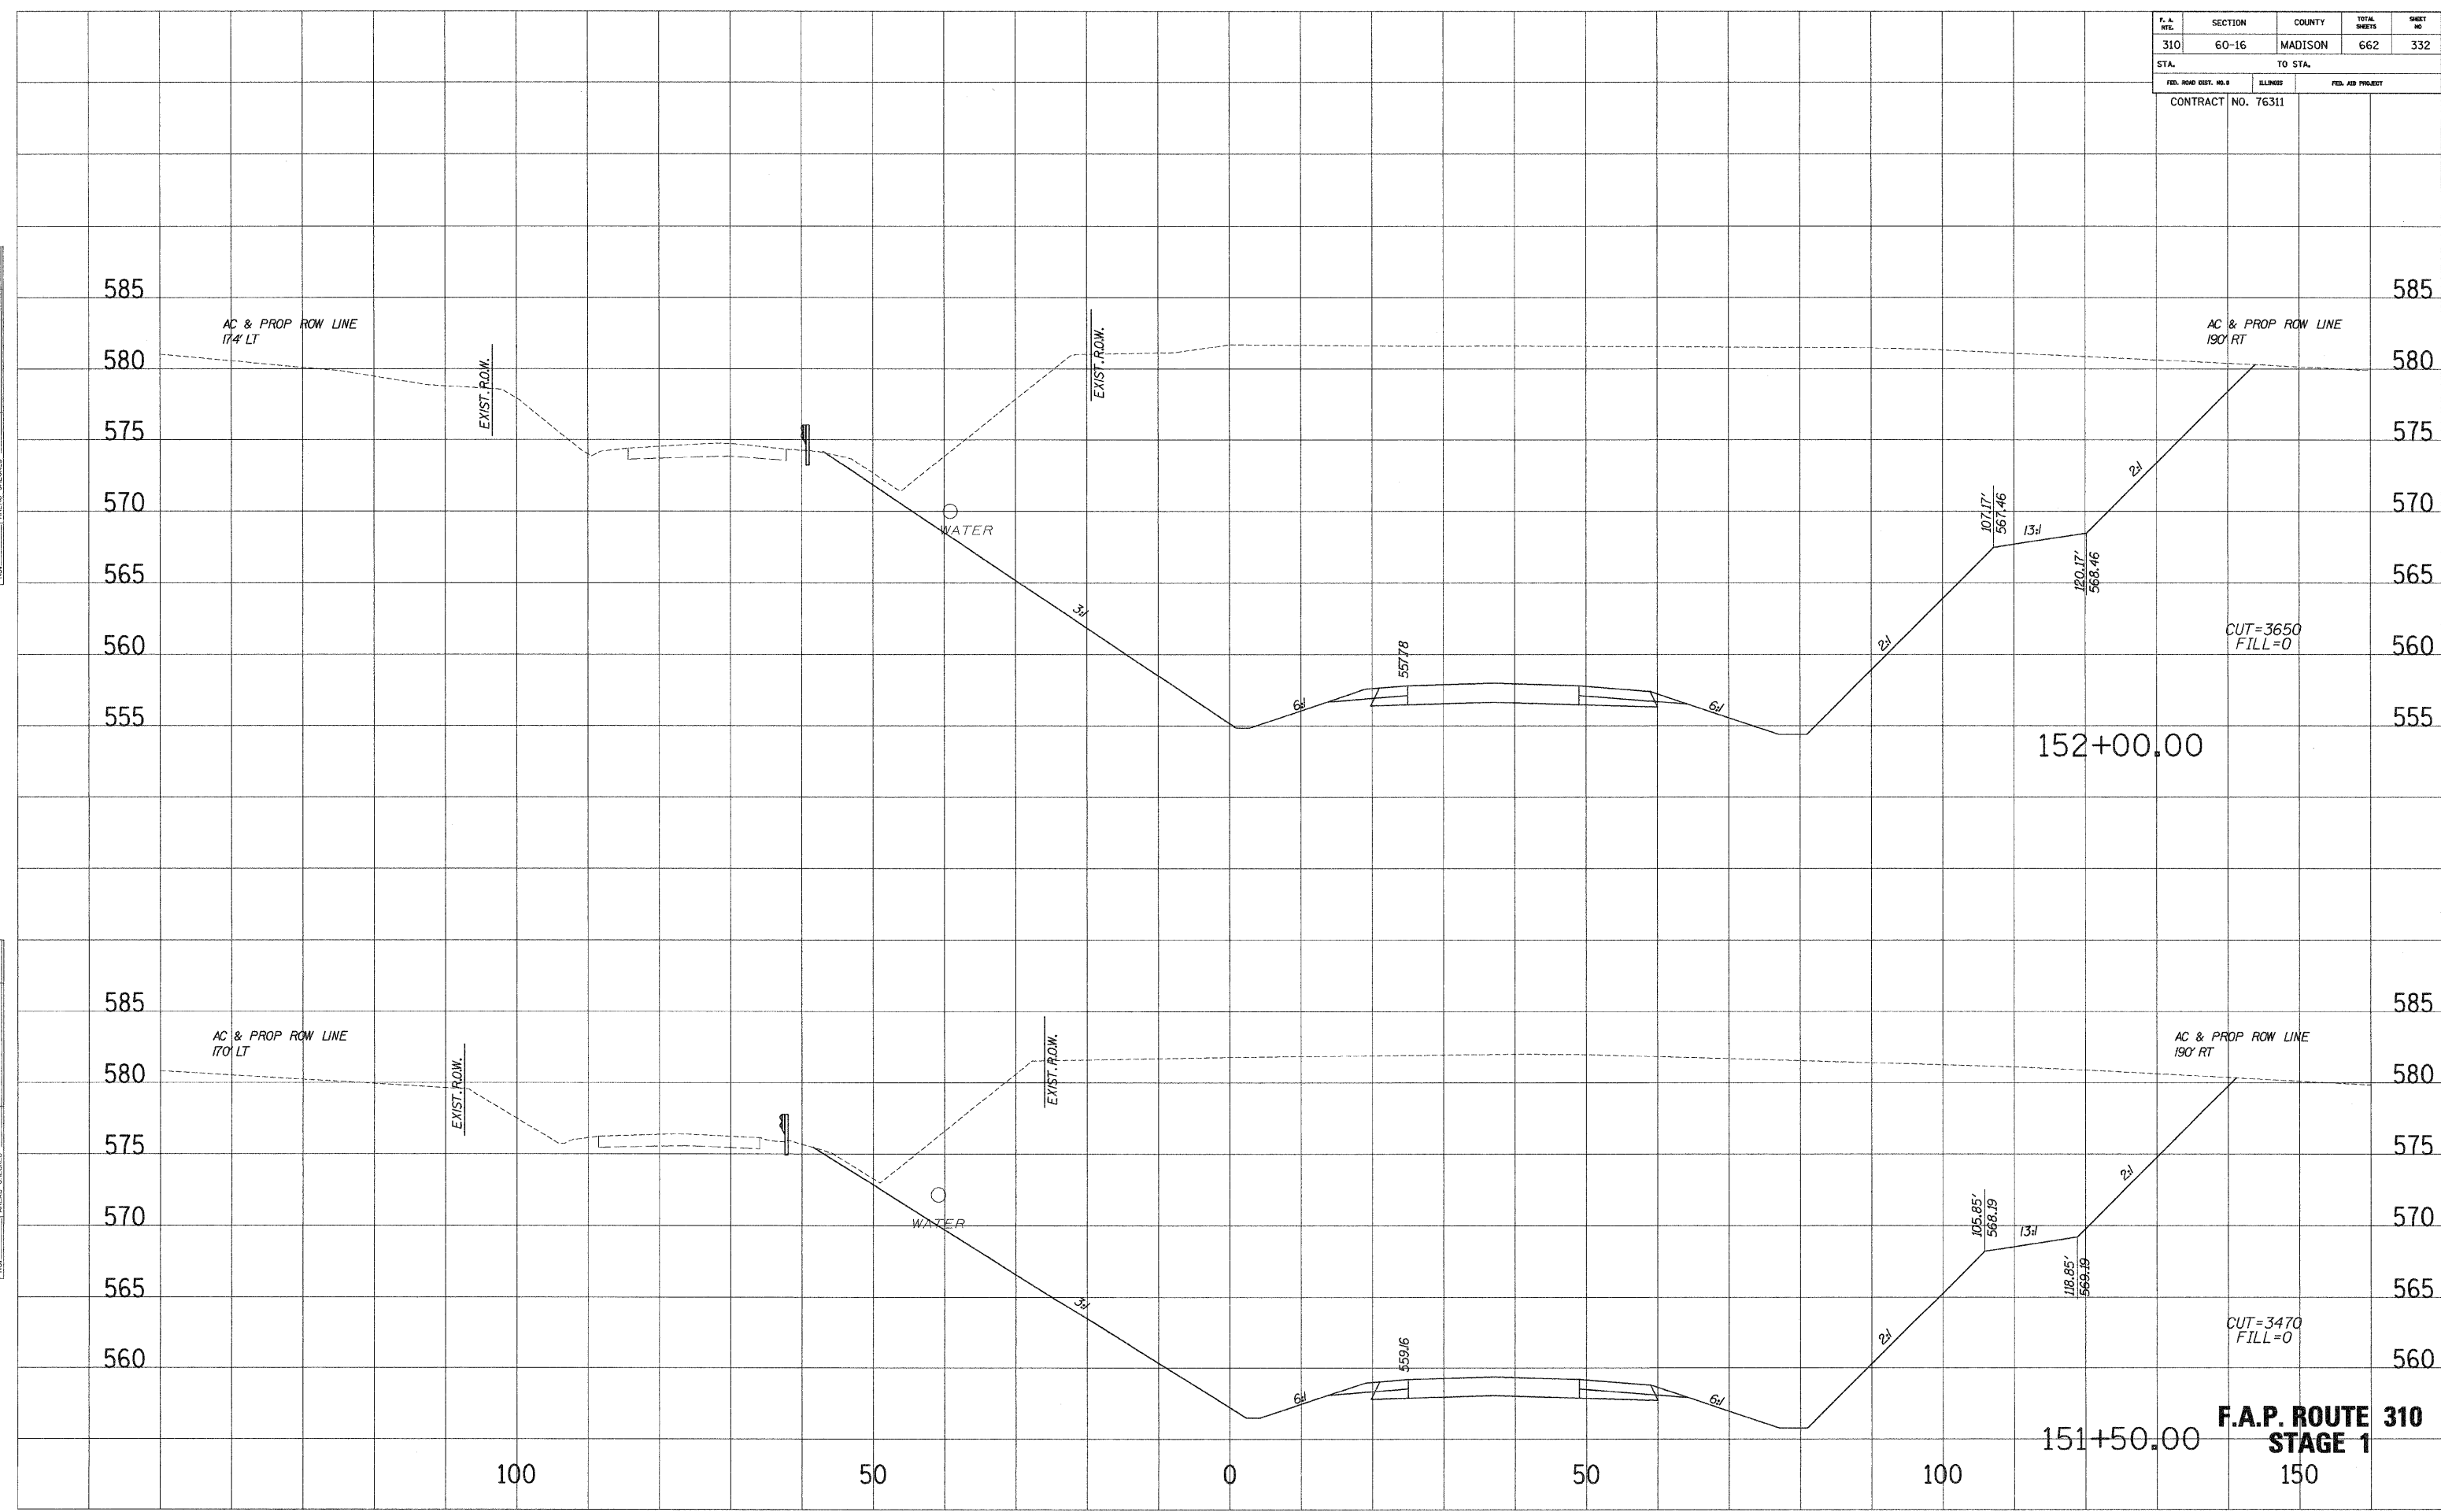


**F.A.P. ROUTE 310
STAGE 1**

F. A. RTE.	SECTION	COUNTY	TOTAL SHEETS	SHEET NO.
310	60-16	MADISON	662	333
STA.		TO STA.		
FED. ROAD DIST. NO. 6		ILLINOIS	FED. AID PROJECT	
CONTRACT NO. 76311				

SURVEY PLOTTED
 NOTE BOOK TEMPLATE
 NO. AREAS CHECKED


SURVEY PLOTTED
 NOTE BOOK TEMPLATE
 NO. AREAS CHECKED

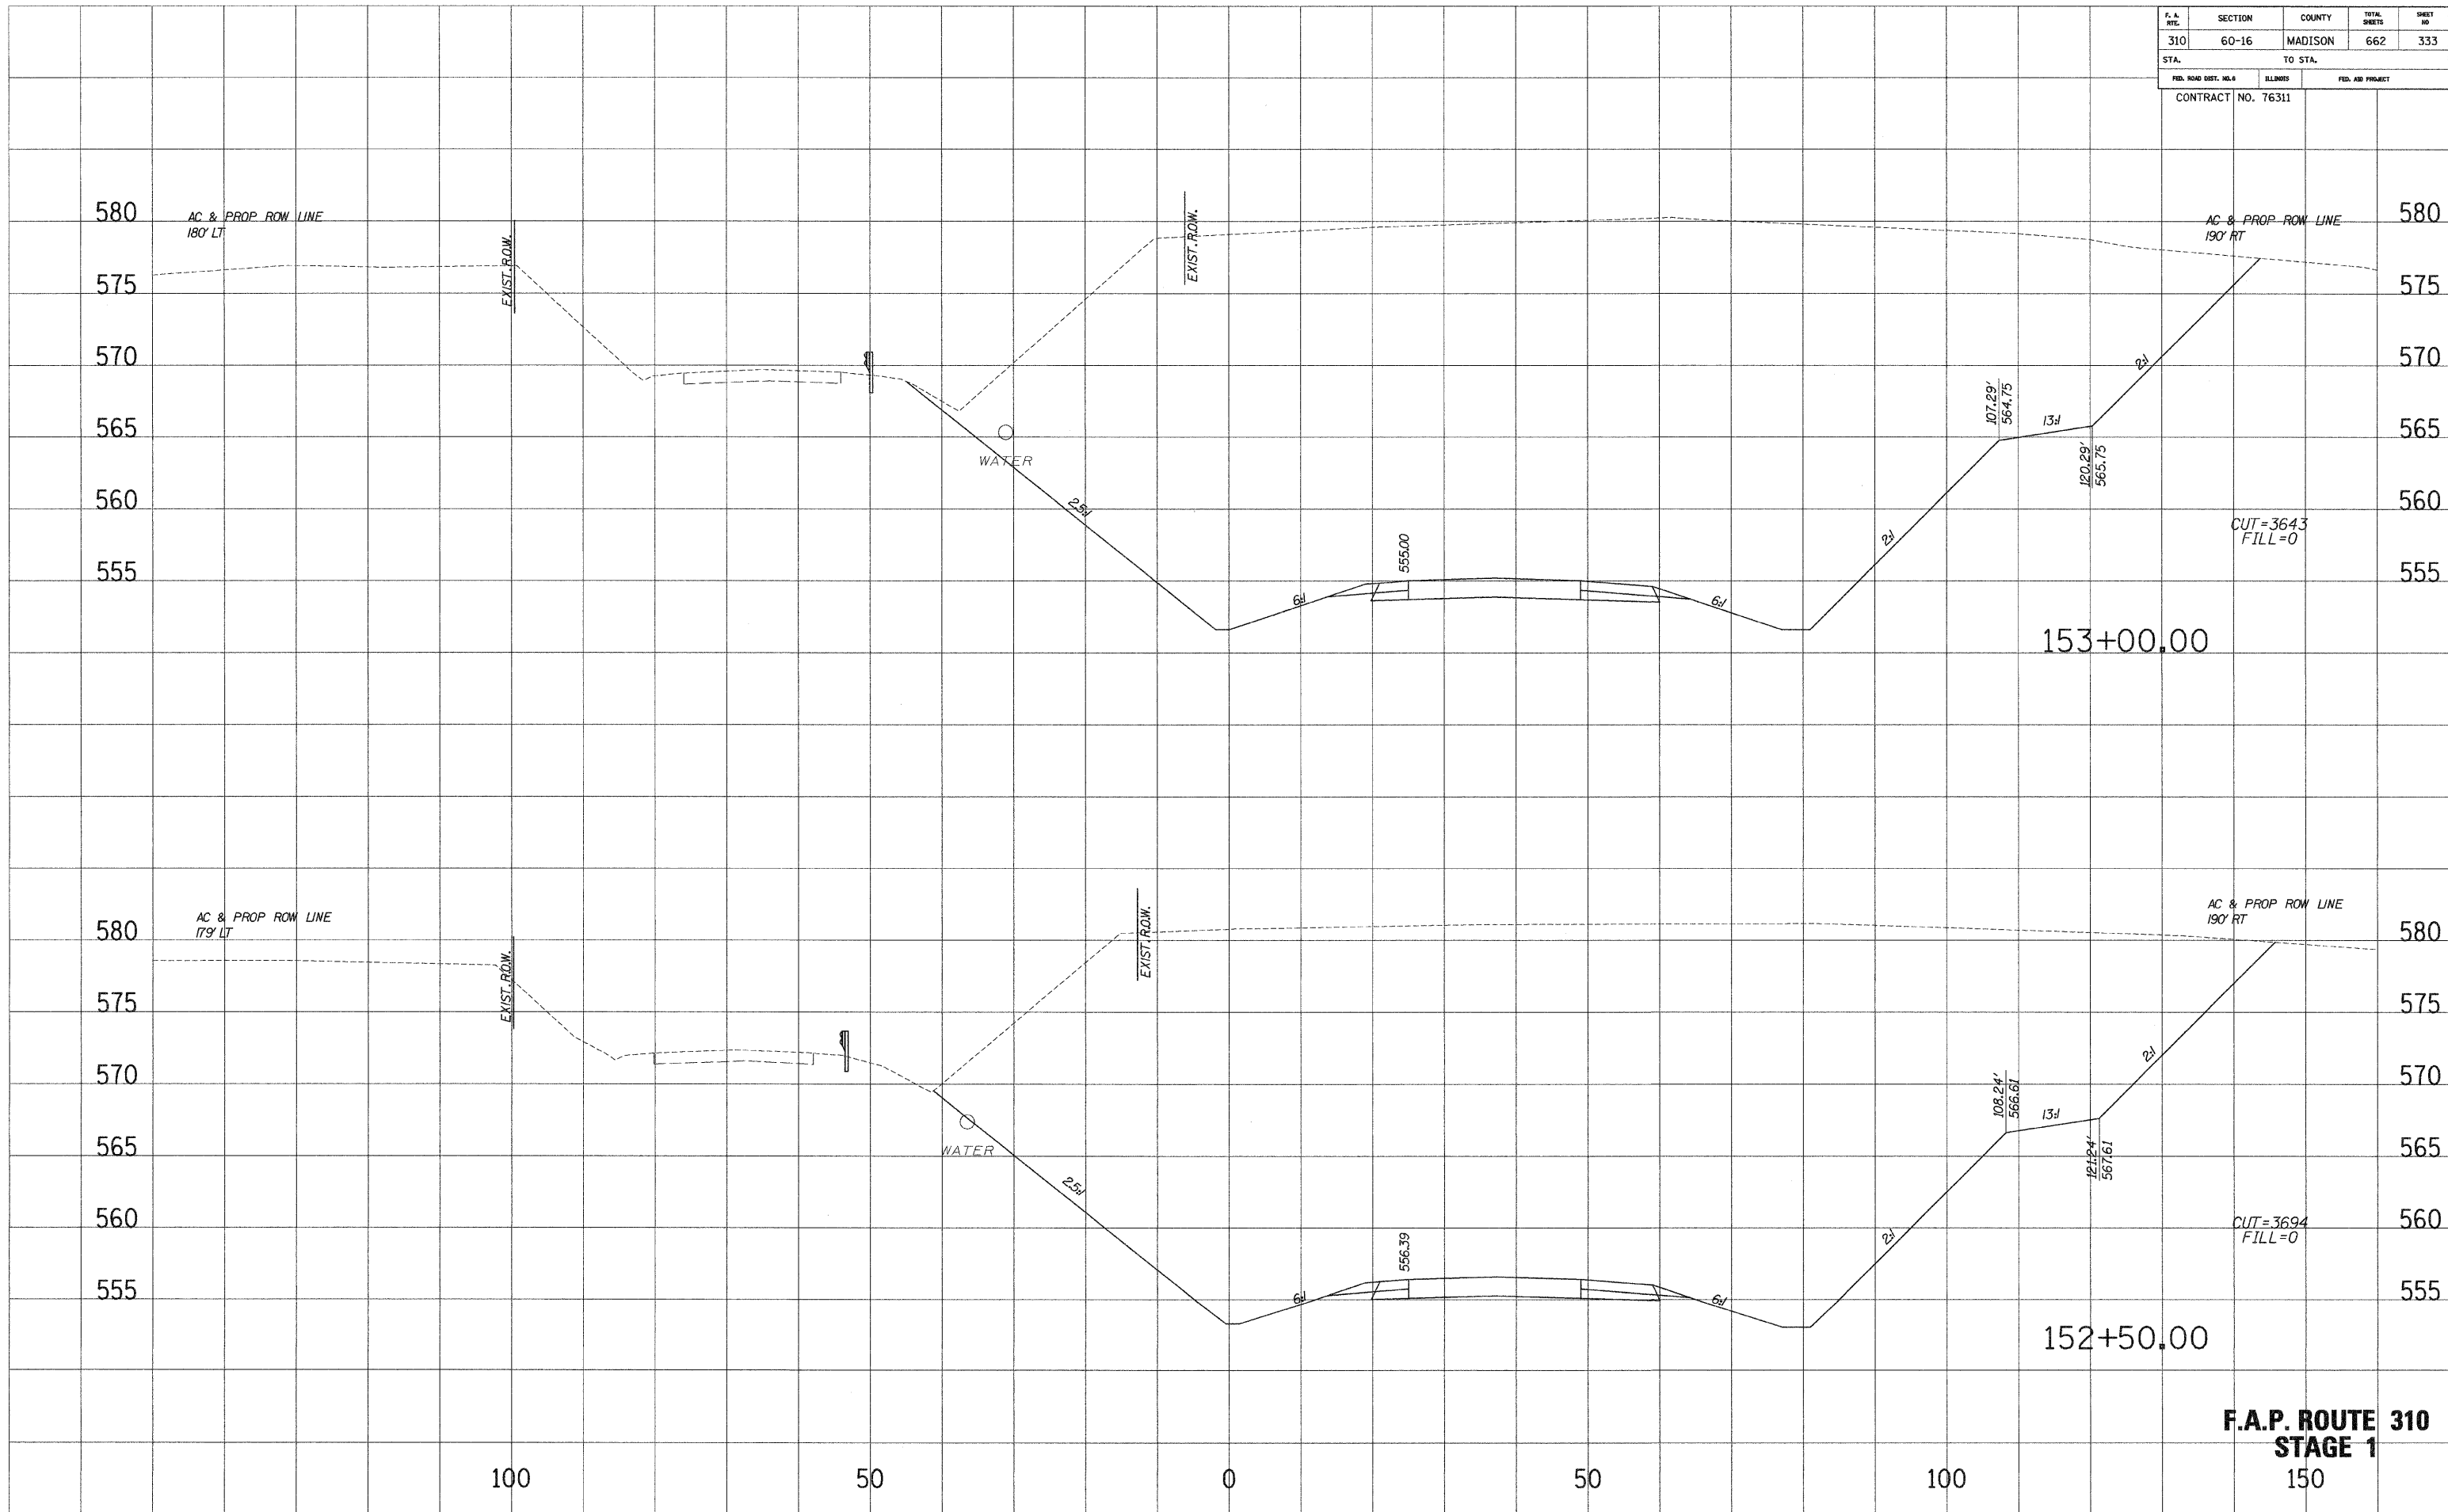

F. A. RTE.	SECTION	COUNTY	TOTAL SHEETS	SHEET NO.
310	60-16	MADISON	662	334
STA.		TO STA.		
FED. ROAD DIST. NO. 9		ILLINOIS	FED. AID PROJECT	
CONTRACT NO. 76311				

SURVEY PLOTTED
 NOTE BOOK REWELATE
 NO. AREAS CHECKED

SURVEY PLOTTED
 NOTE BOOK REWELATE
 NO. AREAS CHECKED

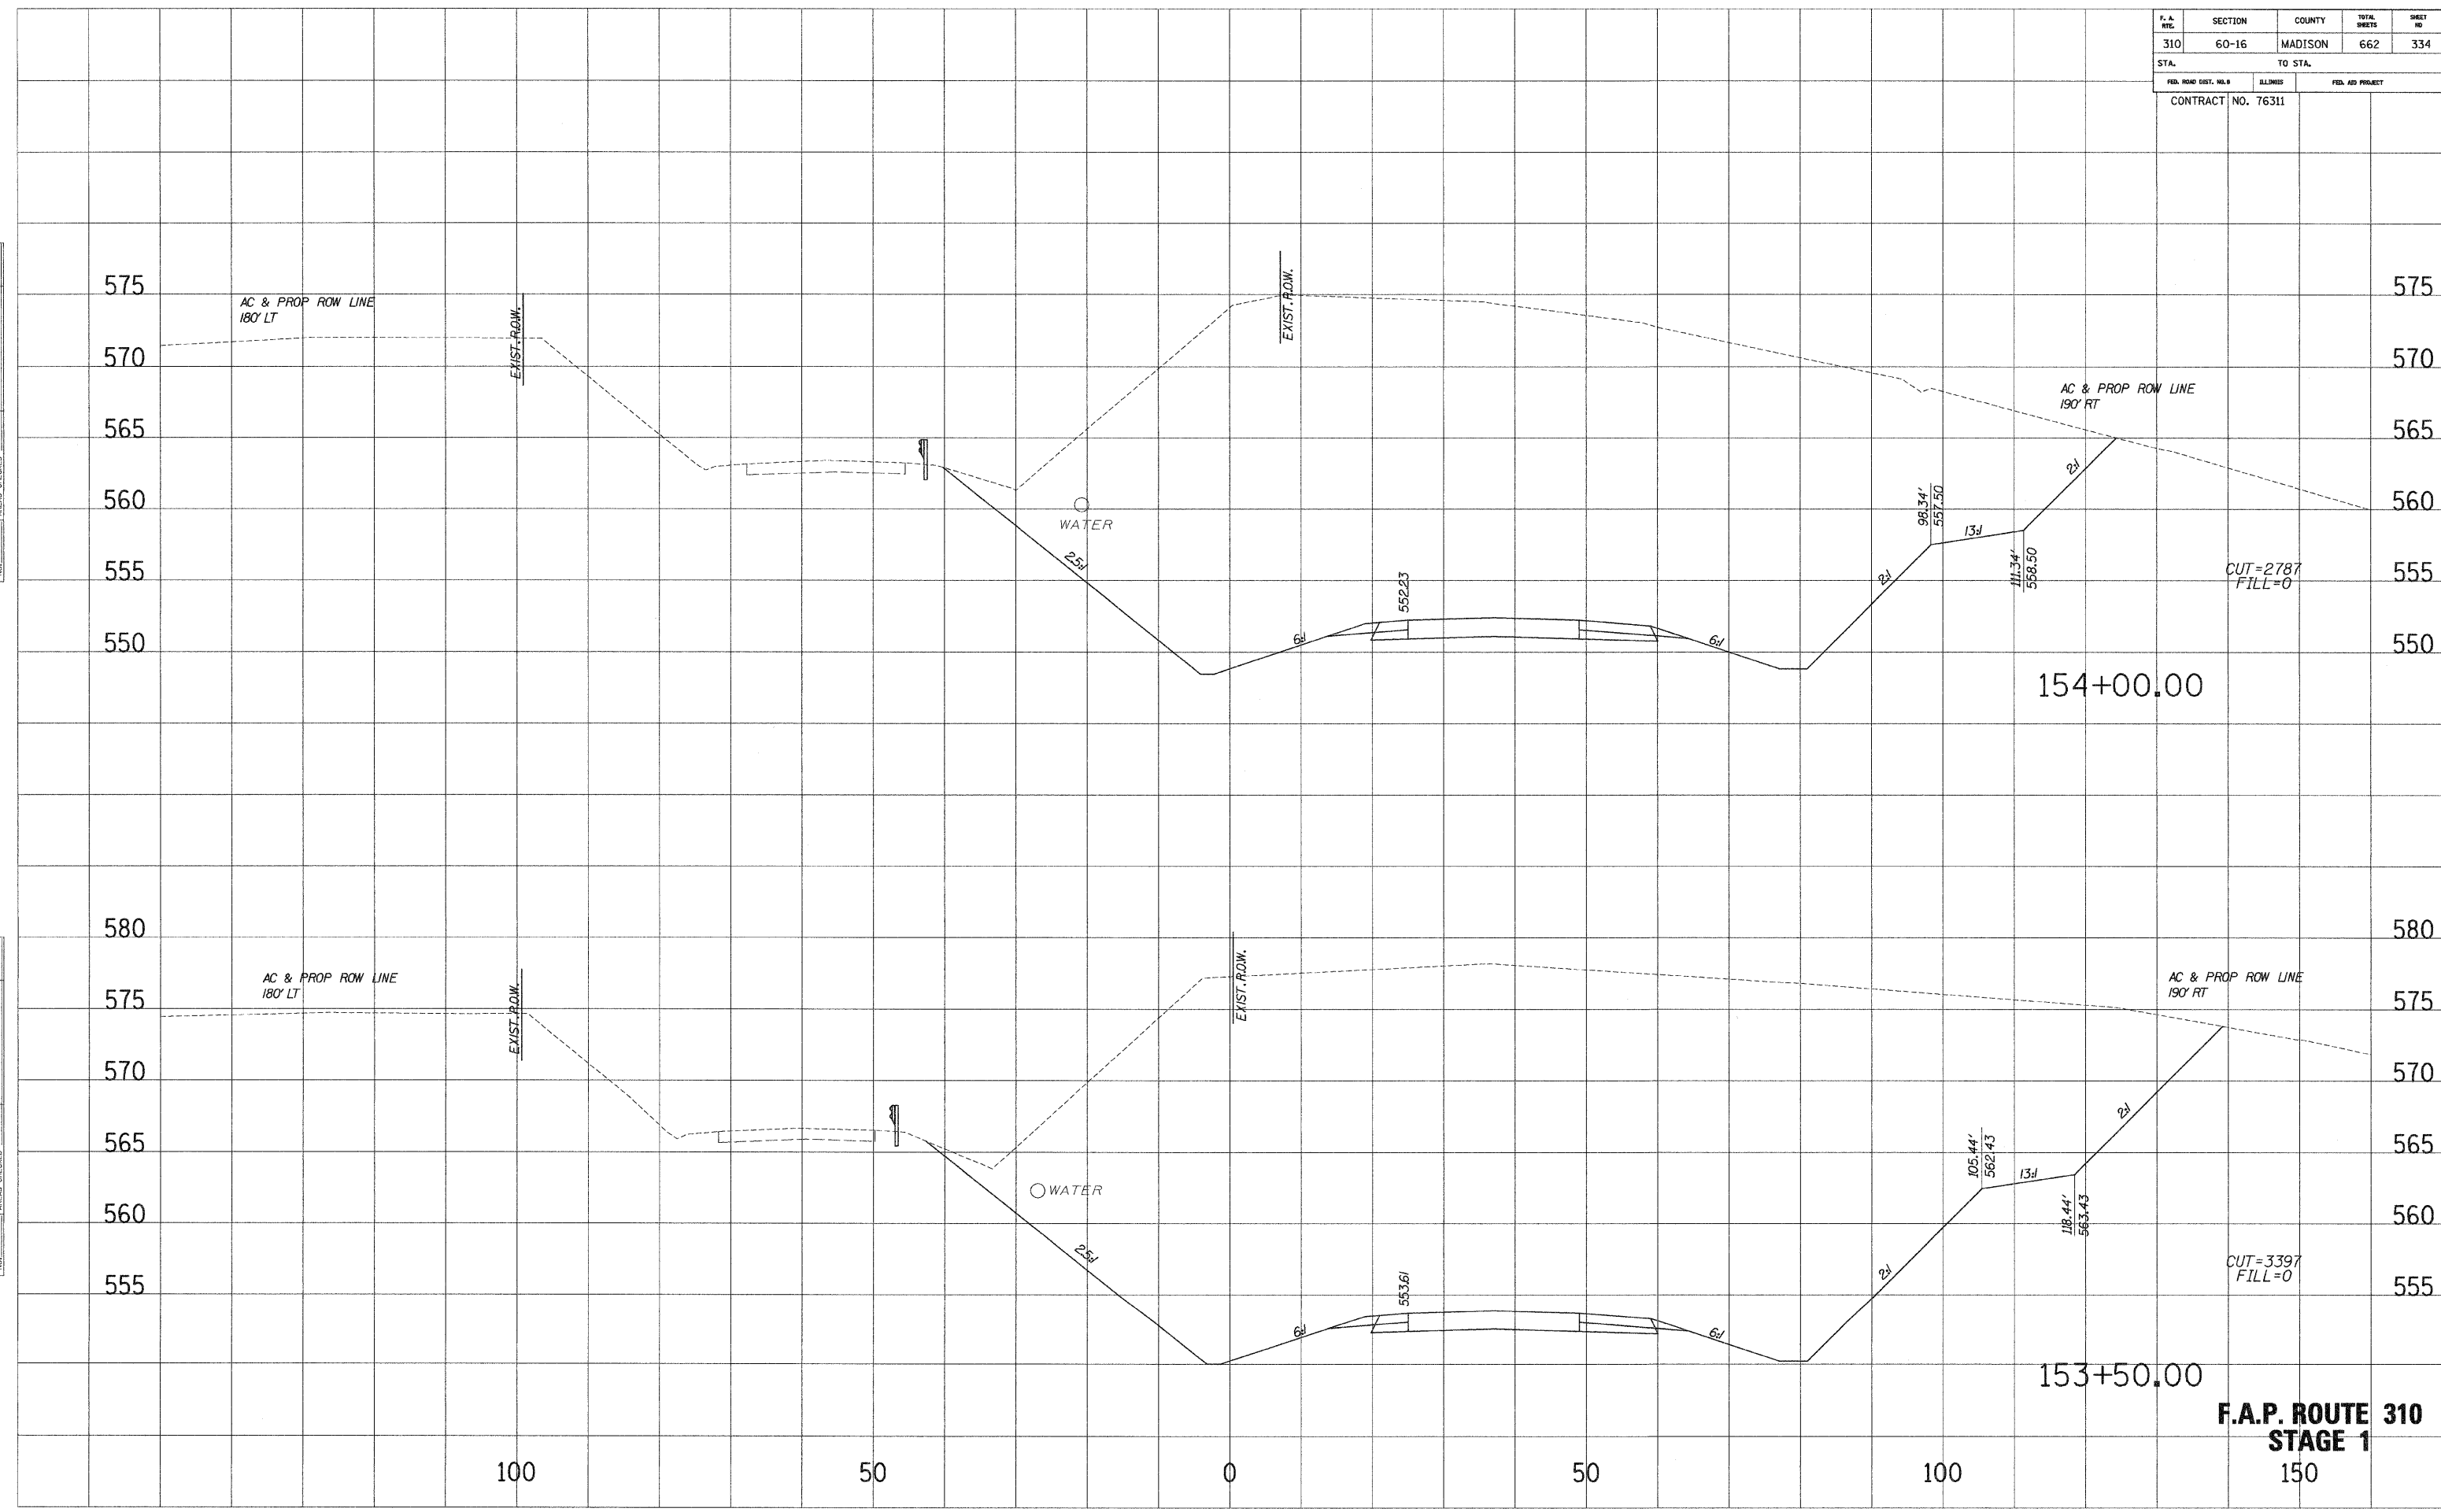


F.A.P. ROUTE 310
STAGE 1
 150

F. A. RTE.	SECTION	COUNTY	TOTAL SHEETS	SHEET NO.
310	60-16	MADISON	662	335
STA.		TO STA.		
FED. ROAD DIST. NO. 3		ILLINOIS	FED. AID PROJECT	
CONTRACT NO. 76311				

SURVEIL PLOTTED
 NOTE BOOK TEMPLATE
 AREAS CHECKED
 NO.

SURVEIL PLOTTED
 NOTE BOOK TEMPLATE
 AREAS CHECKED
 NO.

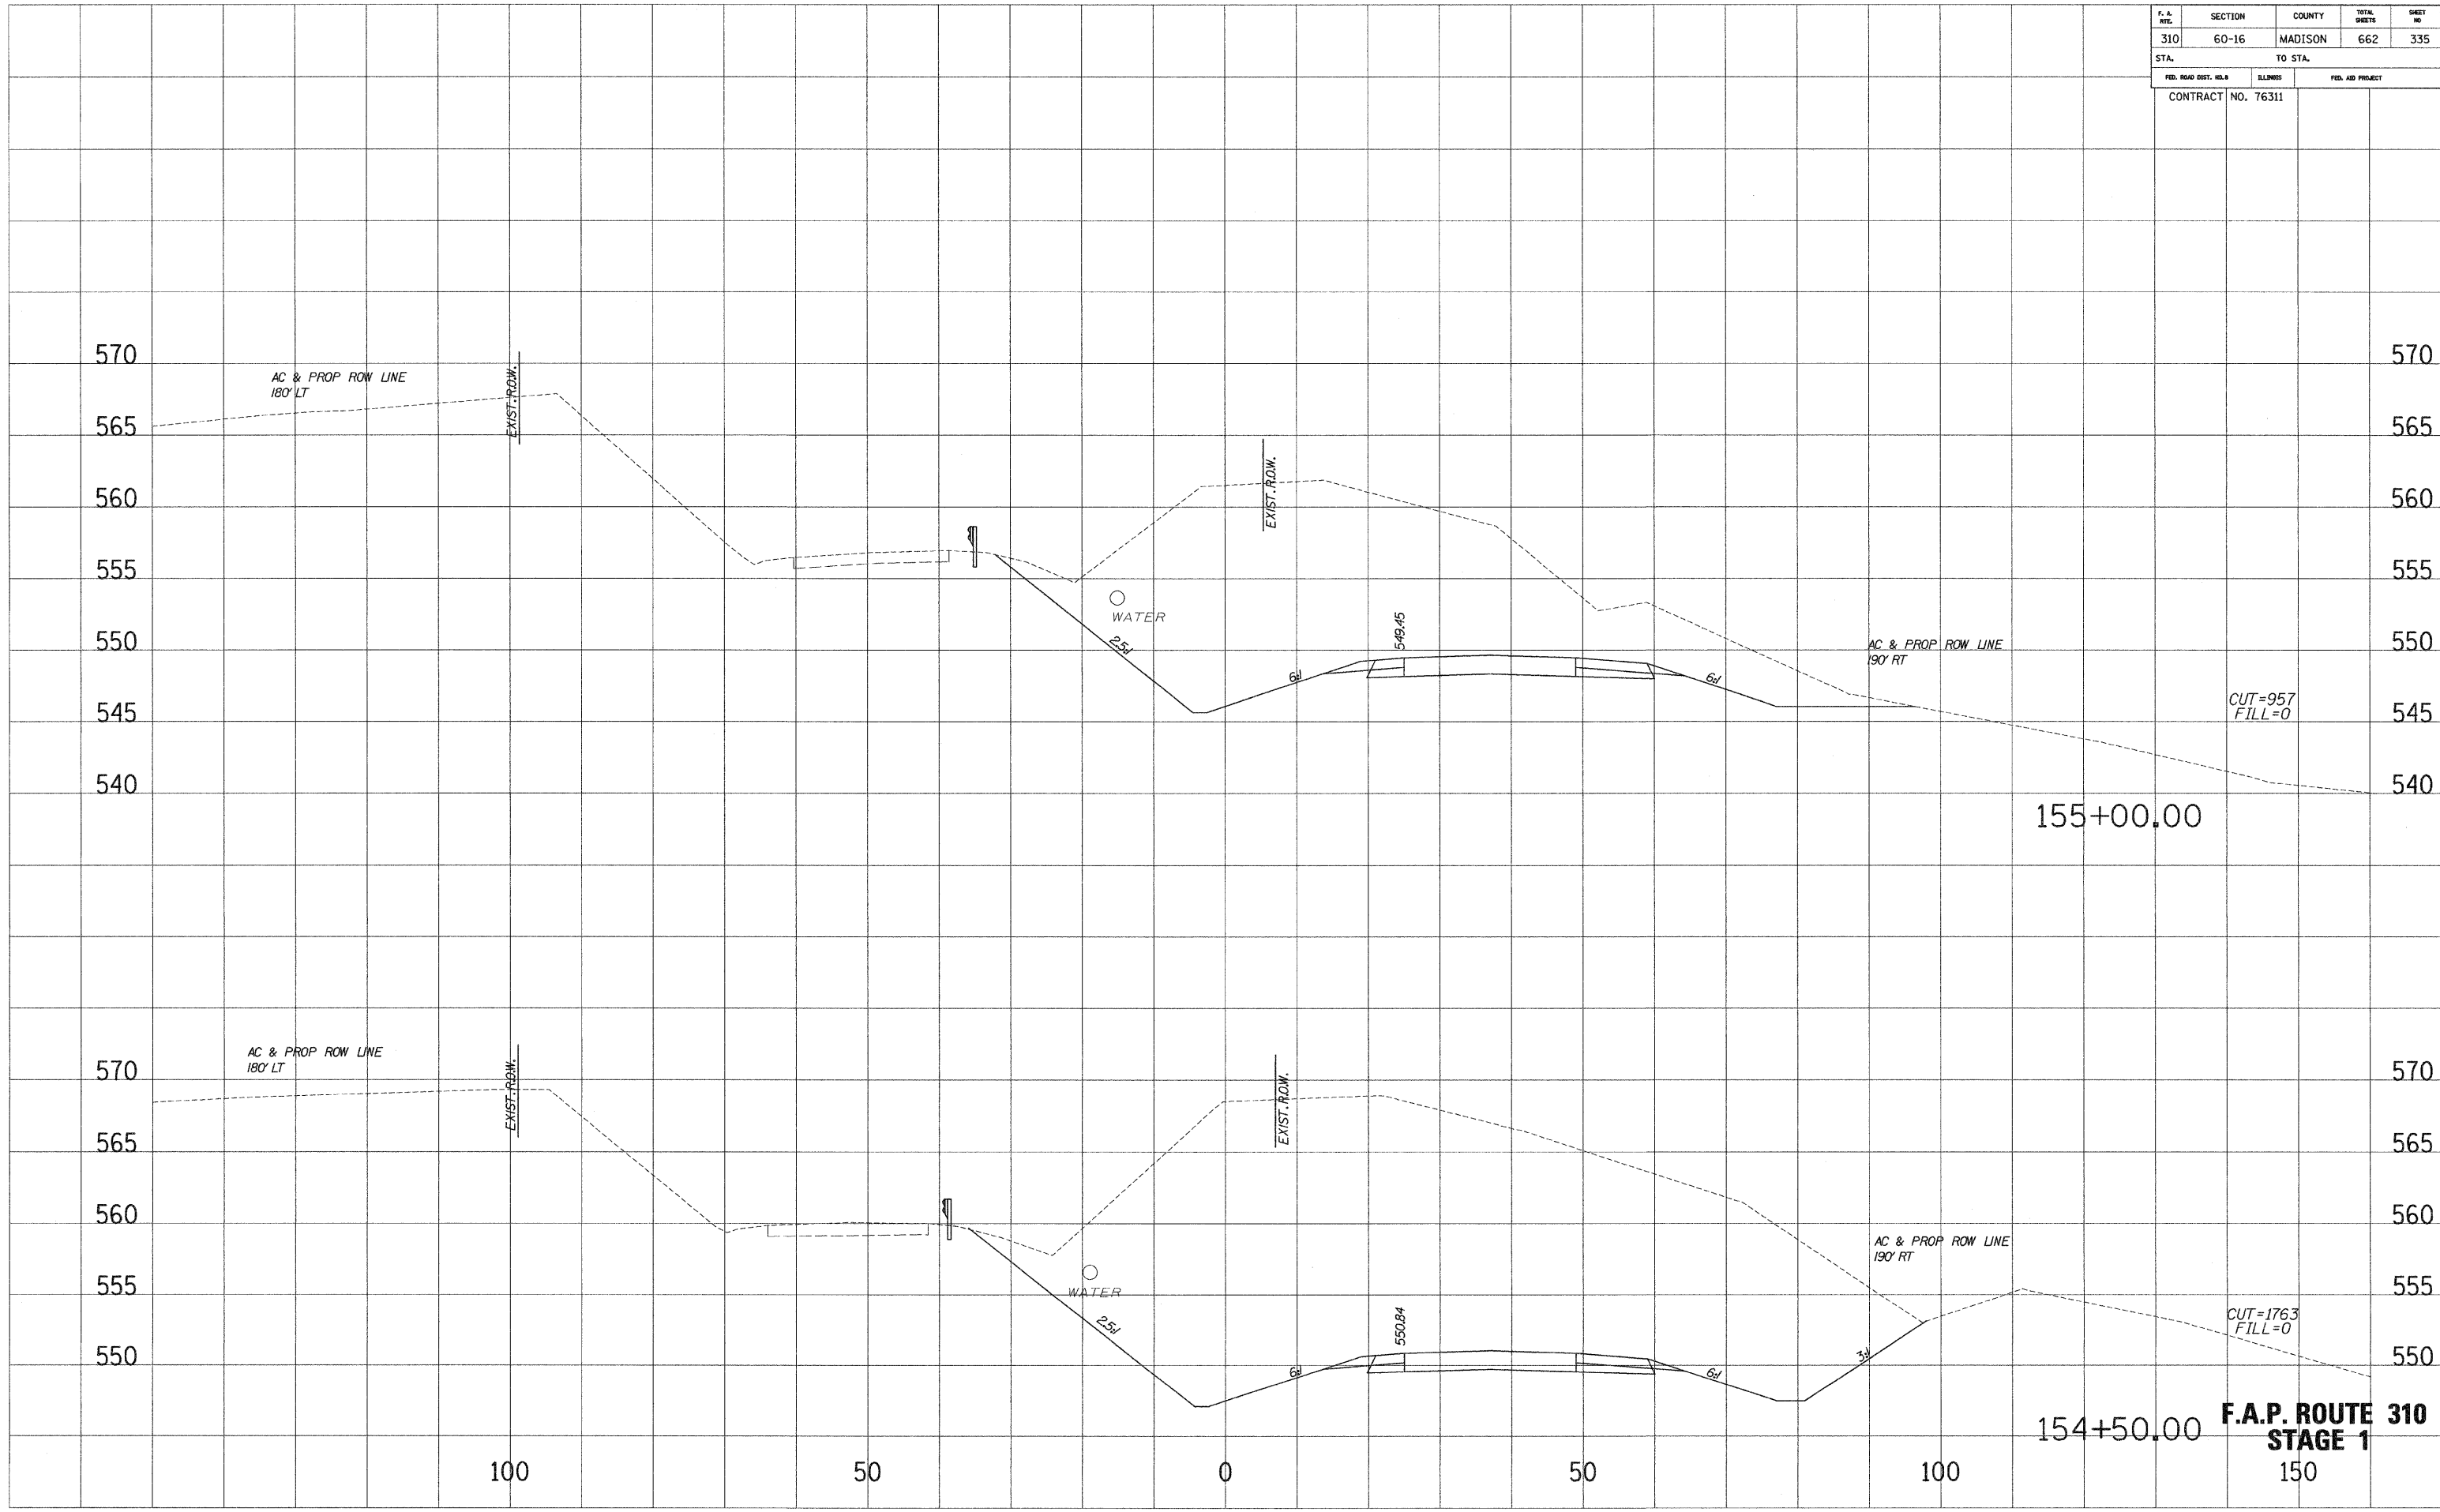


**F.A.P. ROUTE 310
STAGE 1**

F. & A. RTE.	SECTION	COUNTY	TOTAL SHEETS	SHEET NO.
310	60-16	MADISON	662	336
STA.		TO STA.		
FED. ROAD DIST. NO. 3		ILLINOIS	FED. AID PROJECT	
CONTRACT NO. 76311				

SURVEIL PLOTTED
 NOTE BOOK REPLICATE
 AREAS CHECKED
 NO.


SURVEIL PLOTTED
 NOTE BOOK REPLICATE
 AREAS CHECKED
 NO.

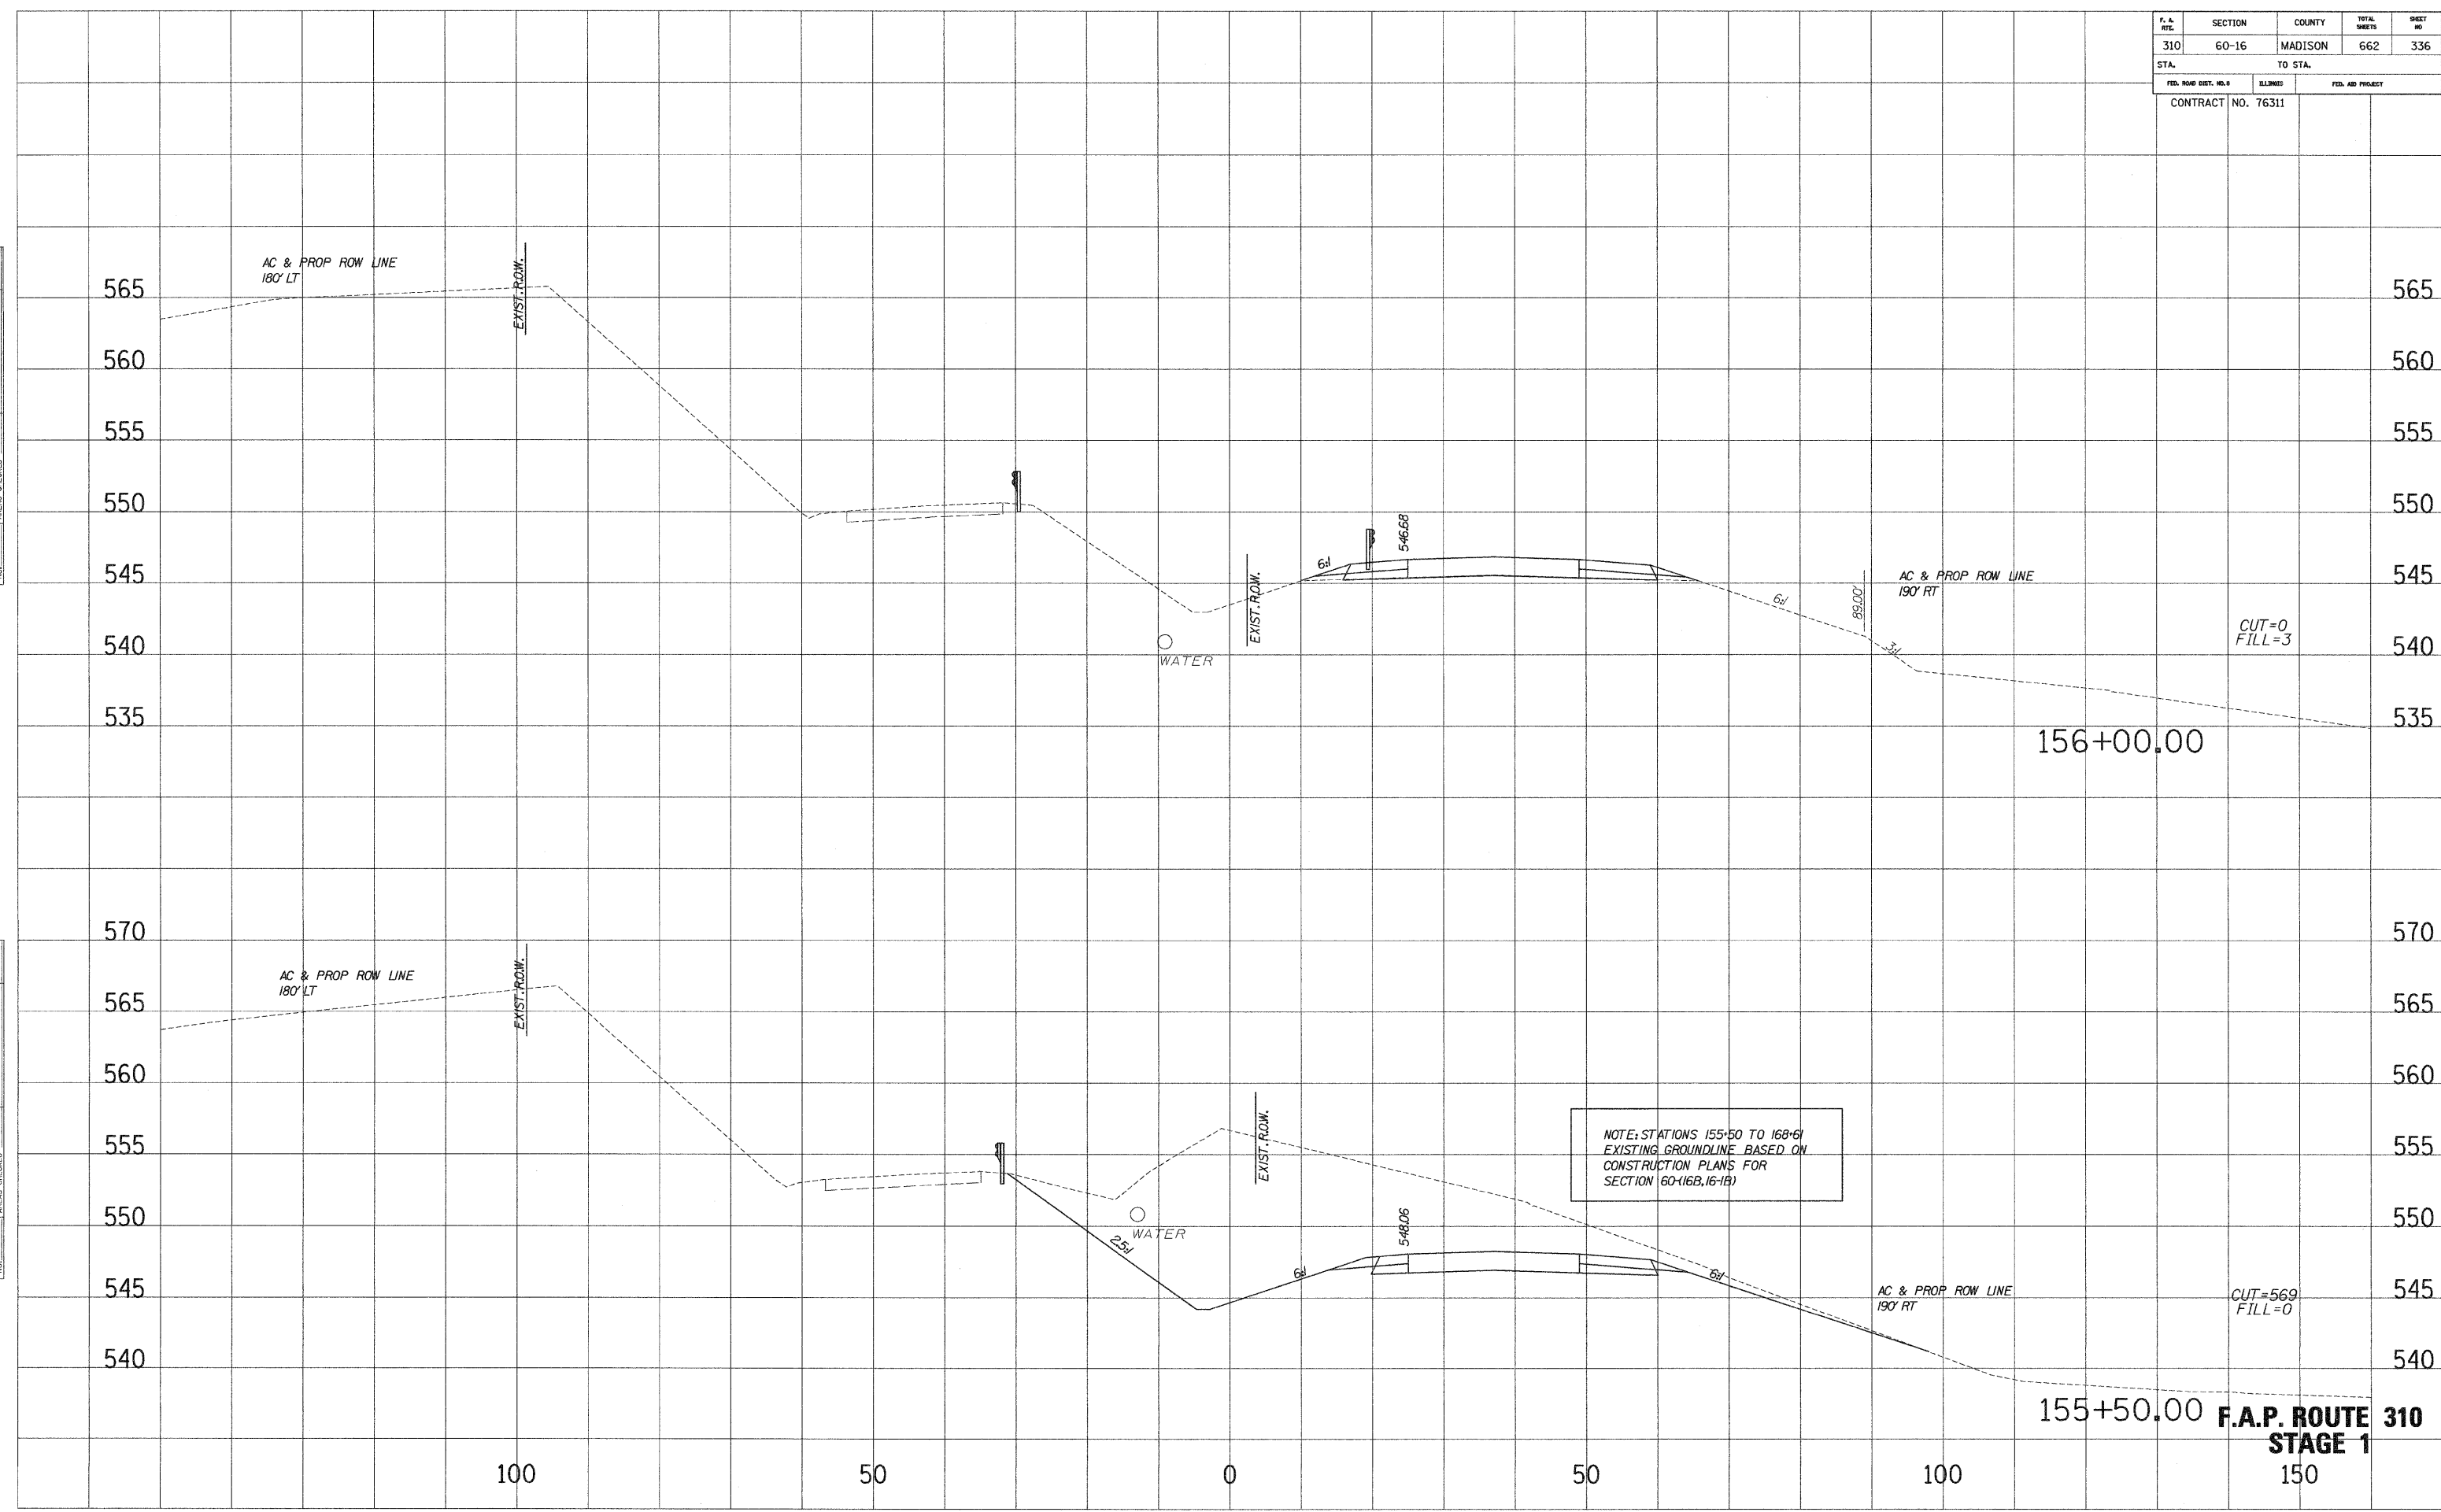

F. & MILE	SECTION	COUNTY	TOTAL SHEETS	SHEET NO.
310	60-16	MADISON	662	337
STA.		TO STA.		
CONTRACT NO. 76311				

SURVEY PLOTTED
 NOTE BOOK REPLICATE
 AREAS CHECKED

SURVEY PLOTTED
 NOTE BOOK REPLICATE
 AREAS CHECKED

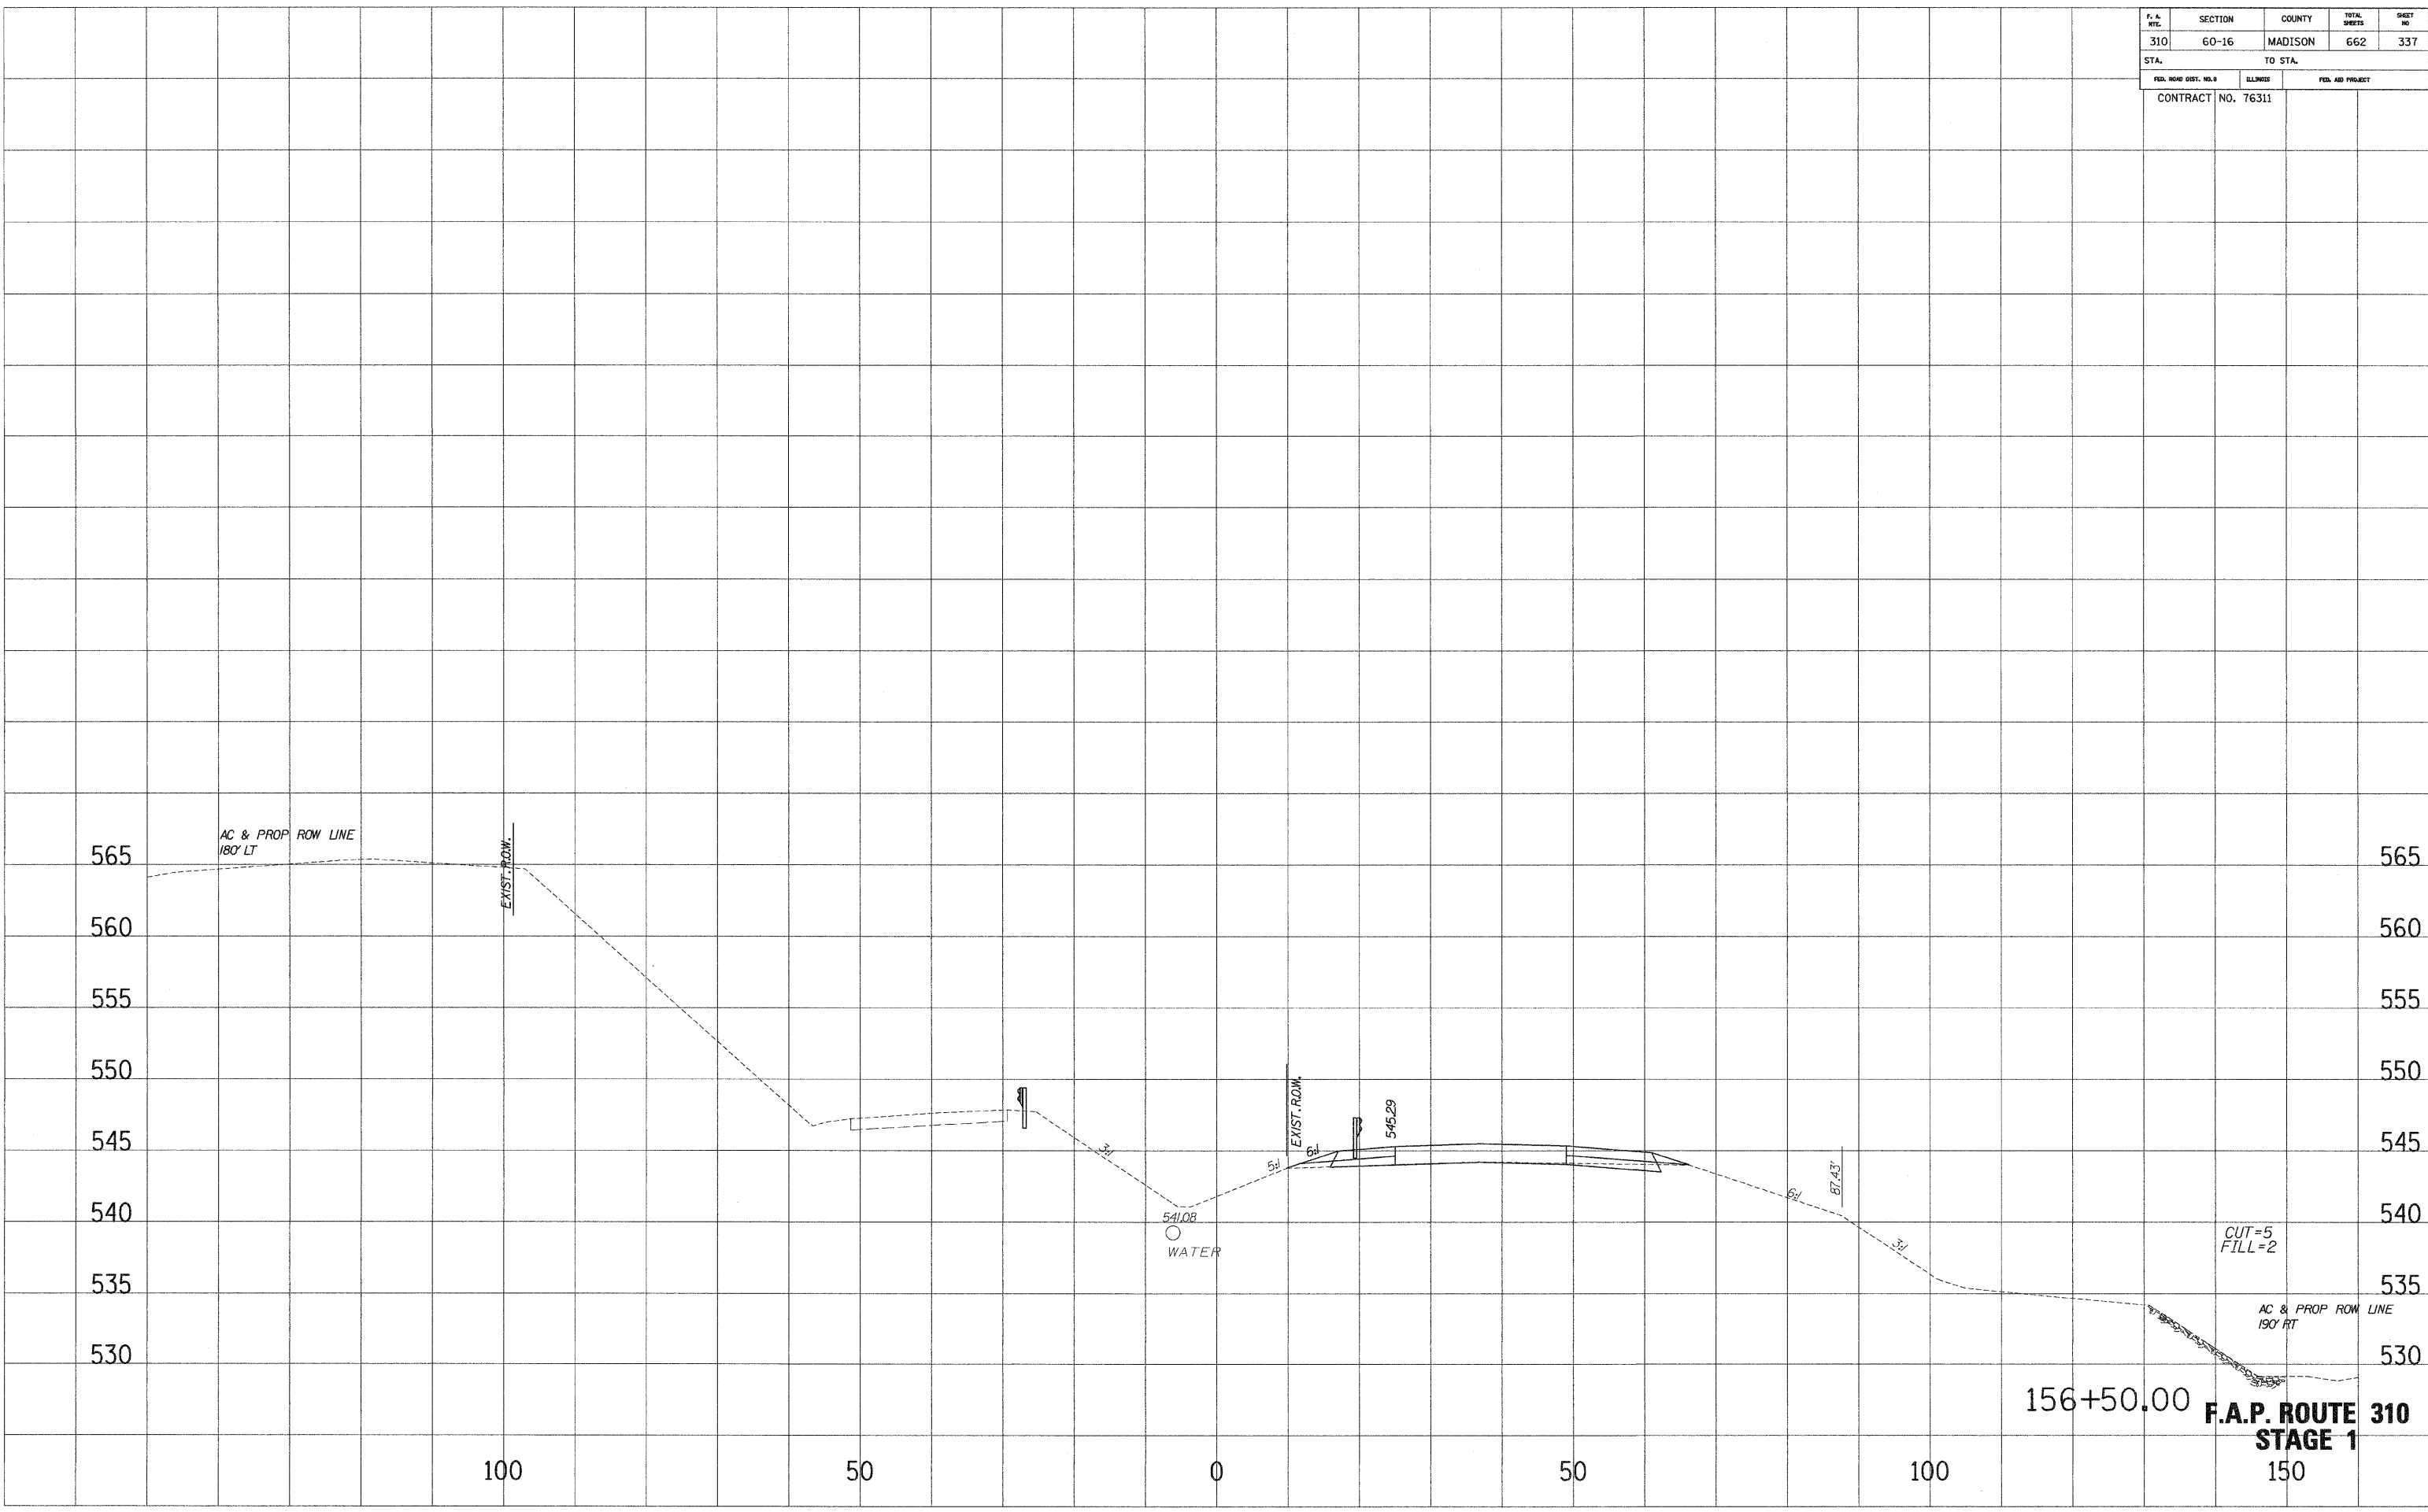


156+50.00
F.A.P. ROUTE 310
STAGE 1
 150

F. A. RTE.	SECTION	COUNTY	TOTAL SHEETS	SHEET NO.
310	60-16	MADISON	662	338
STA.		TO STA.		
FED. ROAD DIST. NO. 8		ILLINOIS	FED. AID PROJECT	
CONTRACT NO. 76311				

SURVEIL PLOTTED
 NOTE BOOK TEMPLATE
 NO. AREAS CHECKED


SURVEIL PLOTTED
 NOTE BOOK TEMPLATE
 NO. AREAS CHECKED

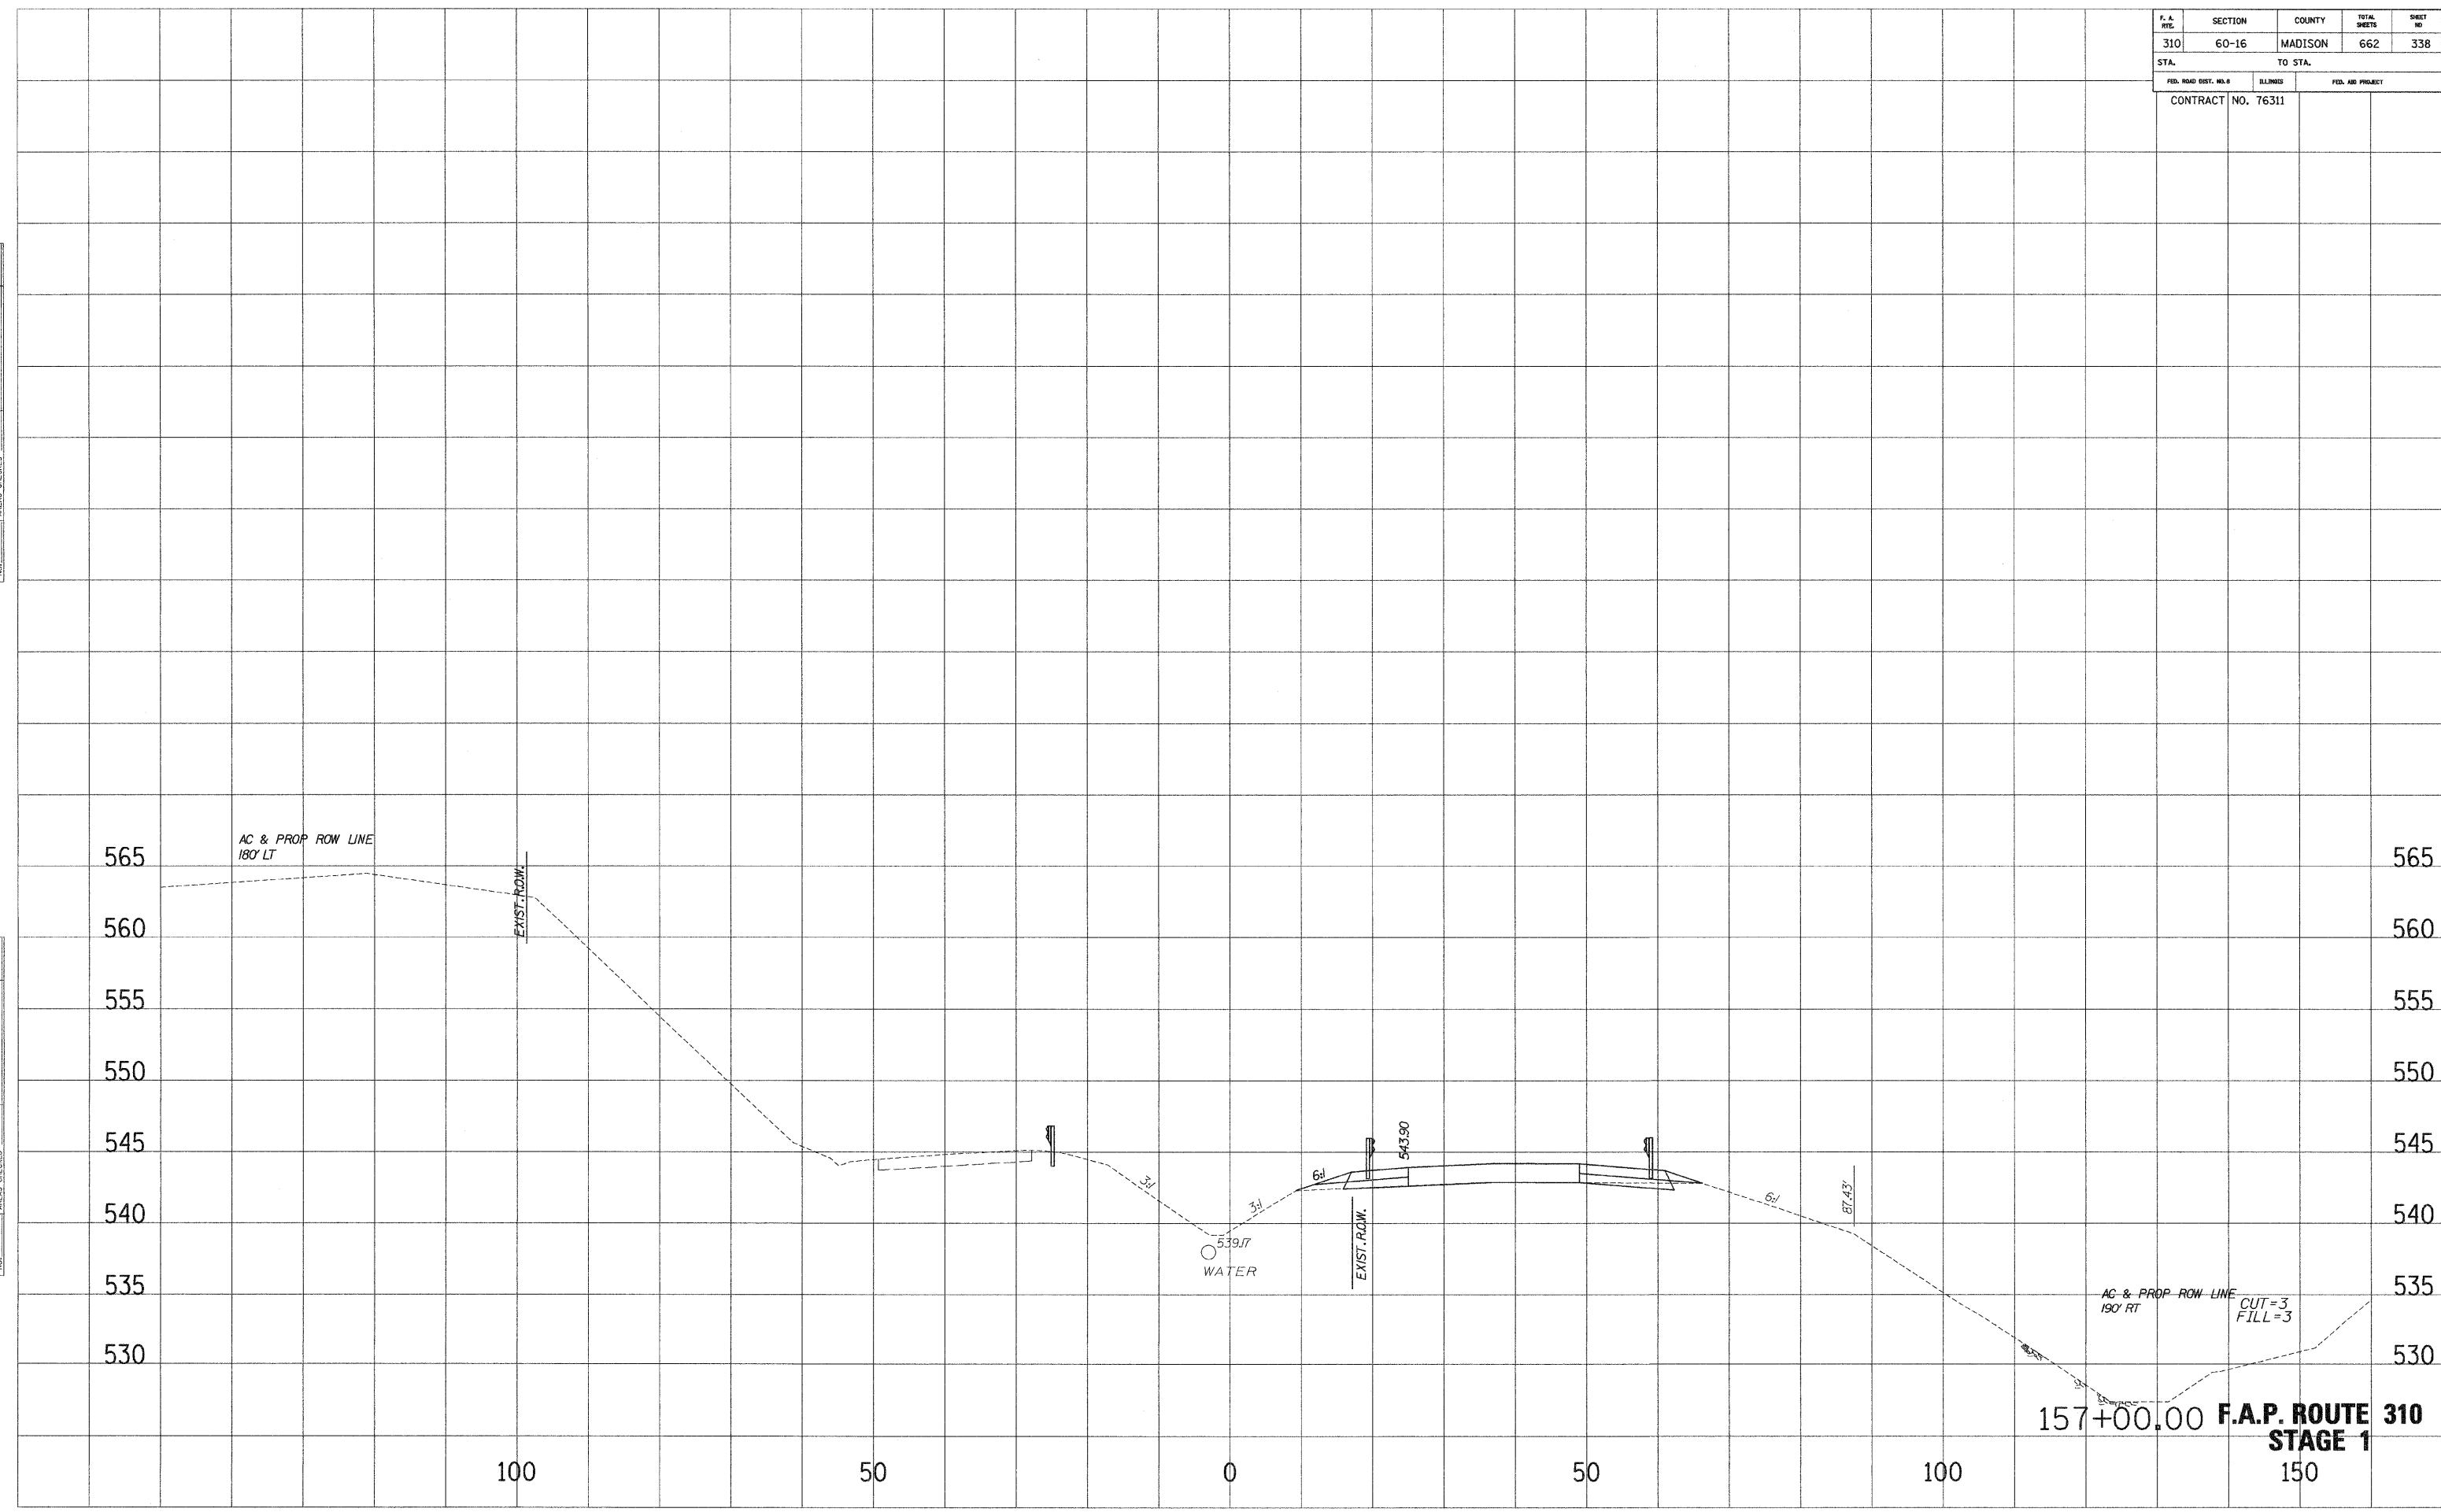

F. & A. NO.	SECTION	COUNTY	TOTAL SHEETS	SHEET NO.
310	60-16	MADISON	662	339
STA.		TO STA.		
FED. ROAD DIST. NO. 3		ILLINOIS		FED. AID PROJECT
CONTRACT NO. 76311				


SURVEY PLOTTED
 NOTE BOOK NO. _____
 REVISIONS
 AREAS CHECKED

SURVEY PLOTTED
 NOTE BOOK NO. _____
 REVISIONS
 AREAS CHECKED

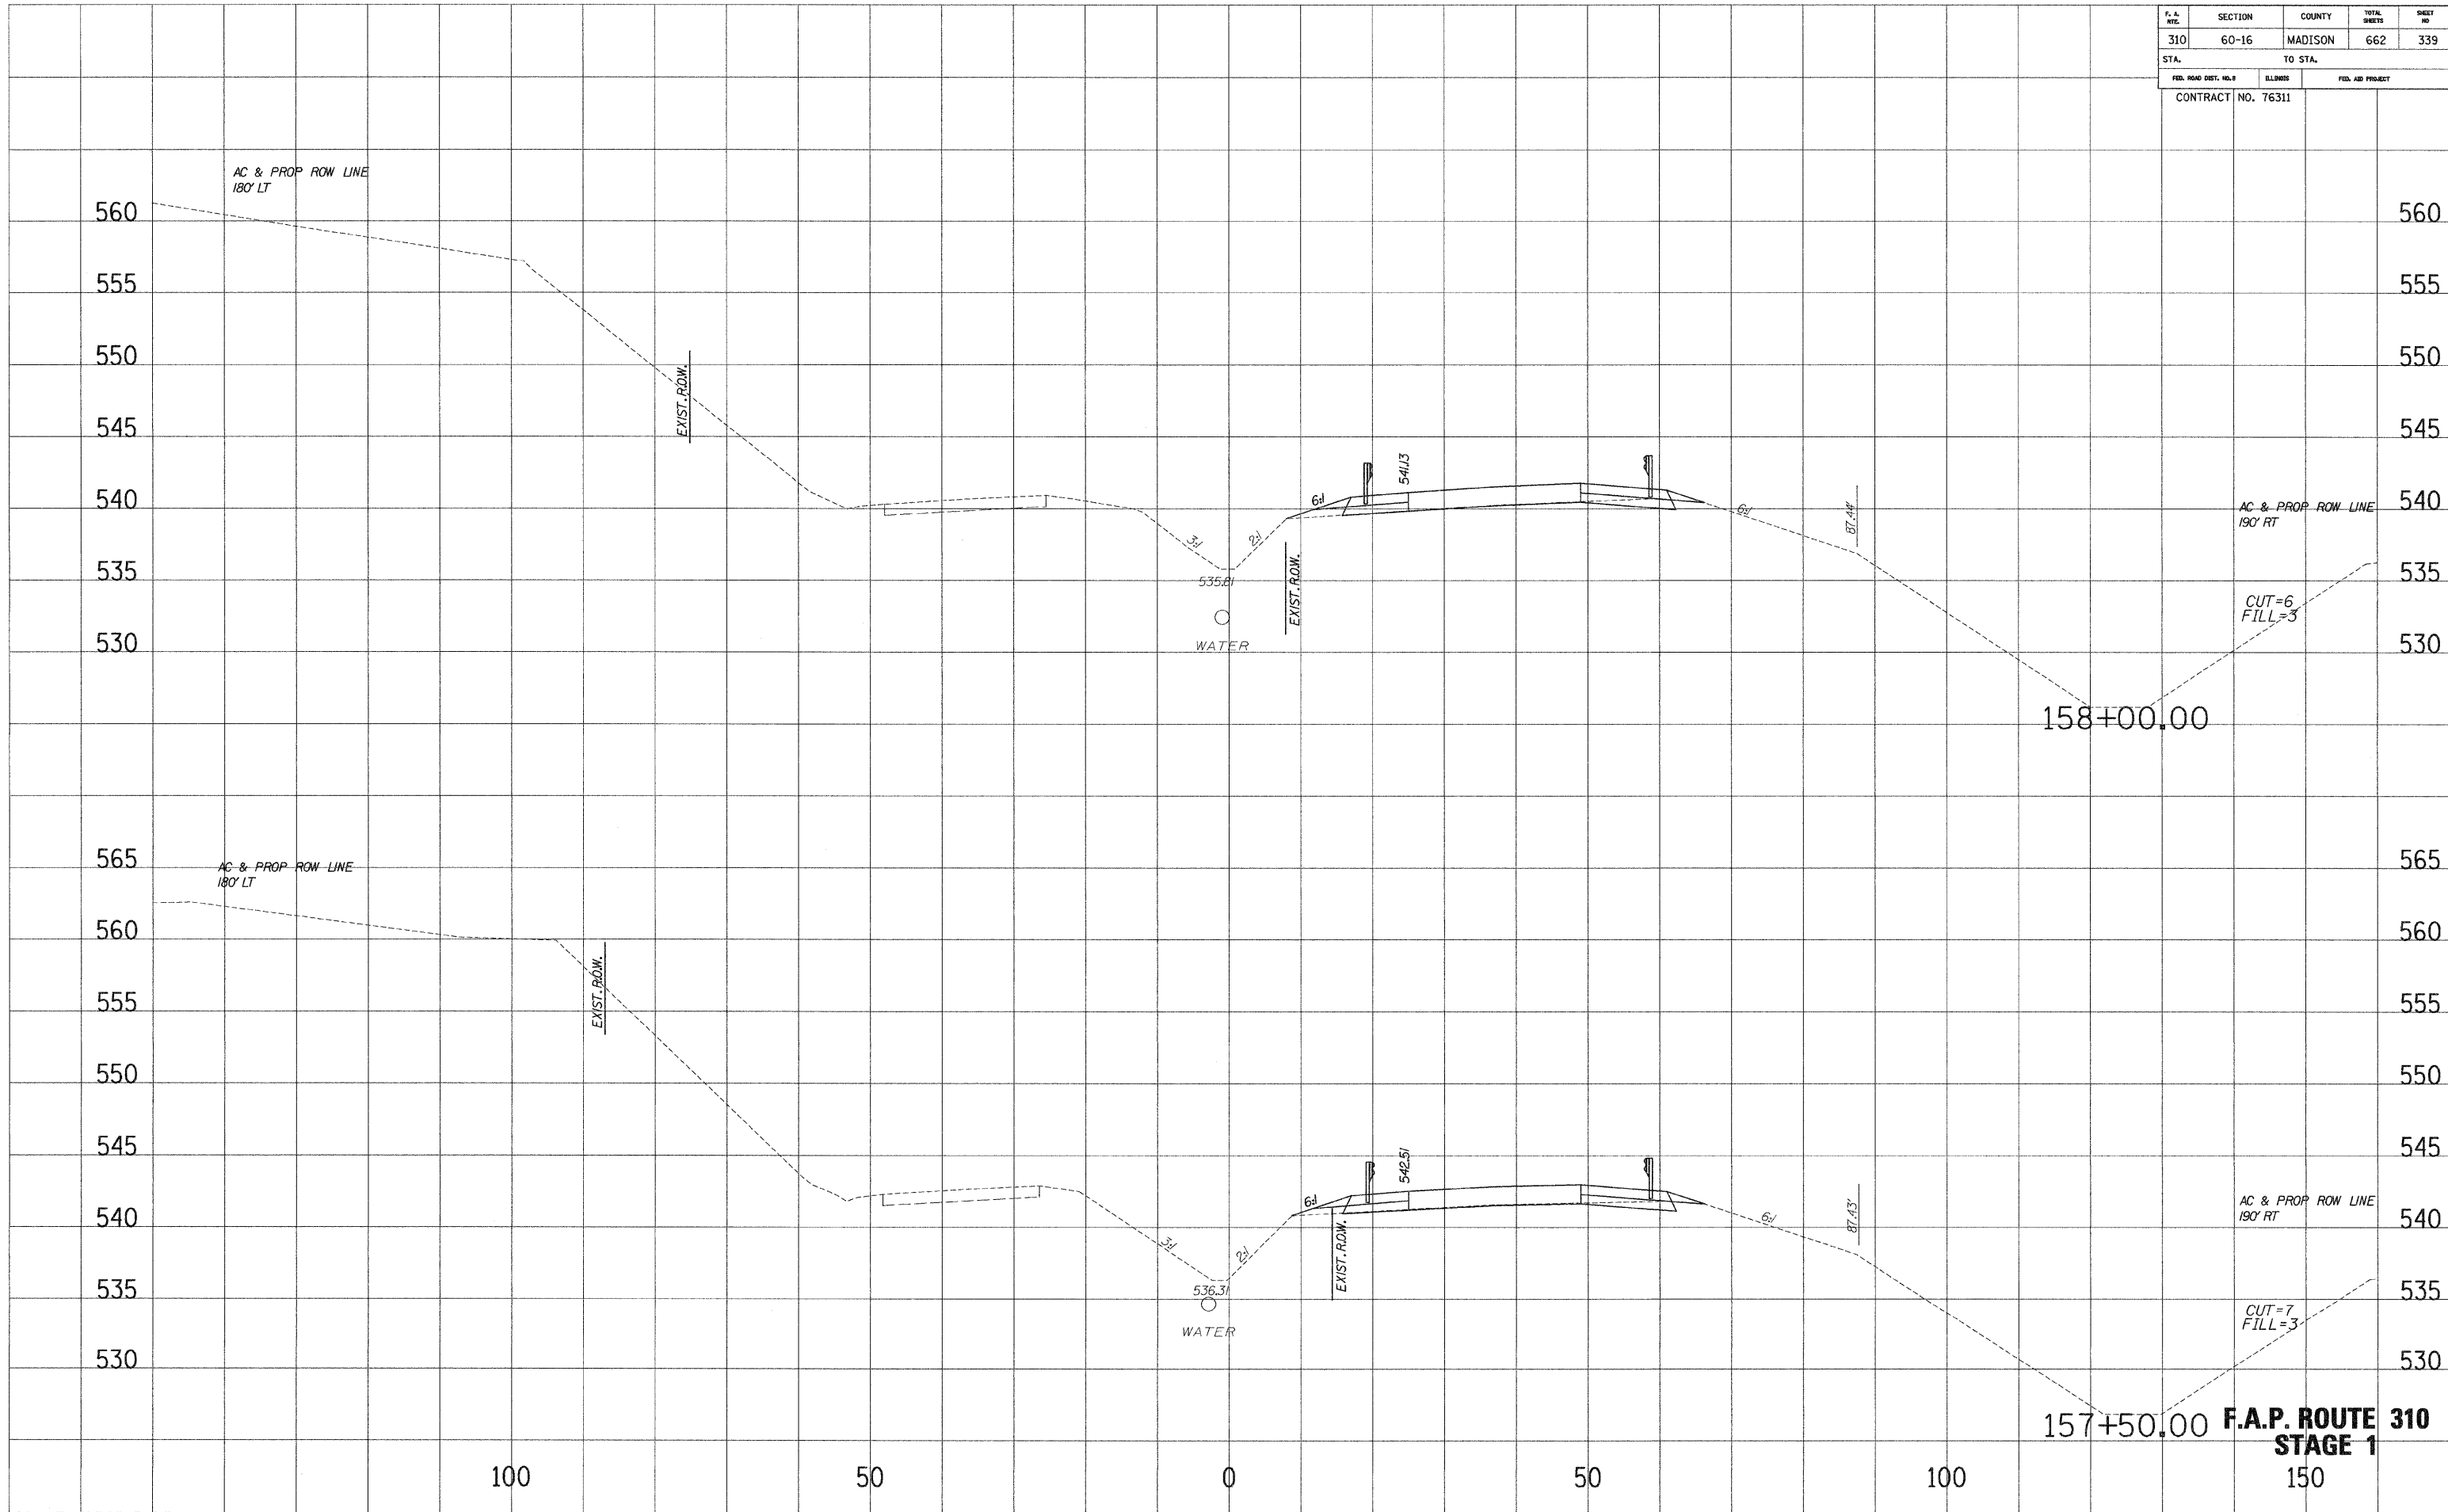

**F.A.P. ROUTE 310
STAGE 1**

F. A. NO.	SECTION	COUNTY	TOTAL SHEETS	SHEET NO.
310	60-16	MADISON	662	340
STA.		TO STA.		
FED. ROAD DIST. NO. 8		ILLINOIS	FED. AID PROJECT	
CONTRACT NO. 76311				

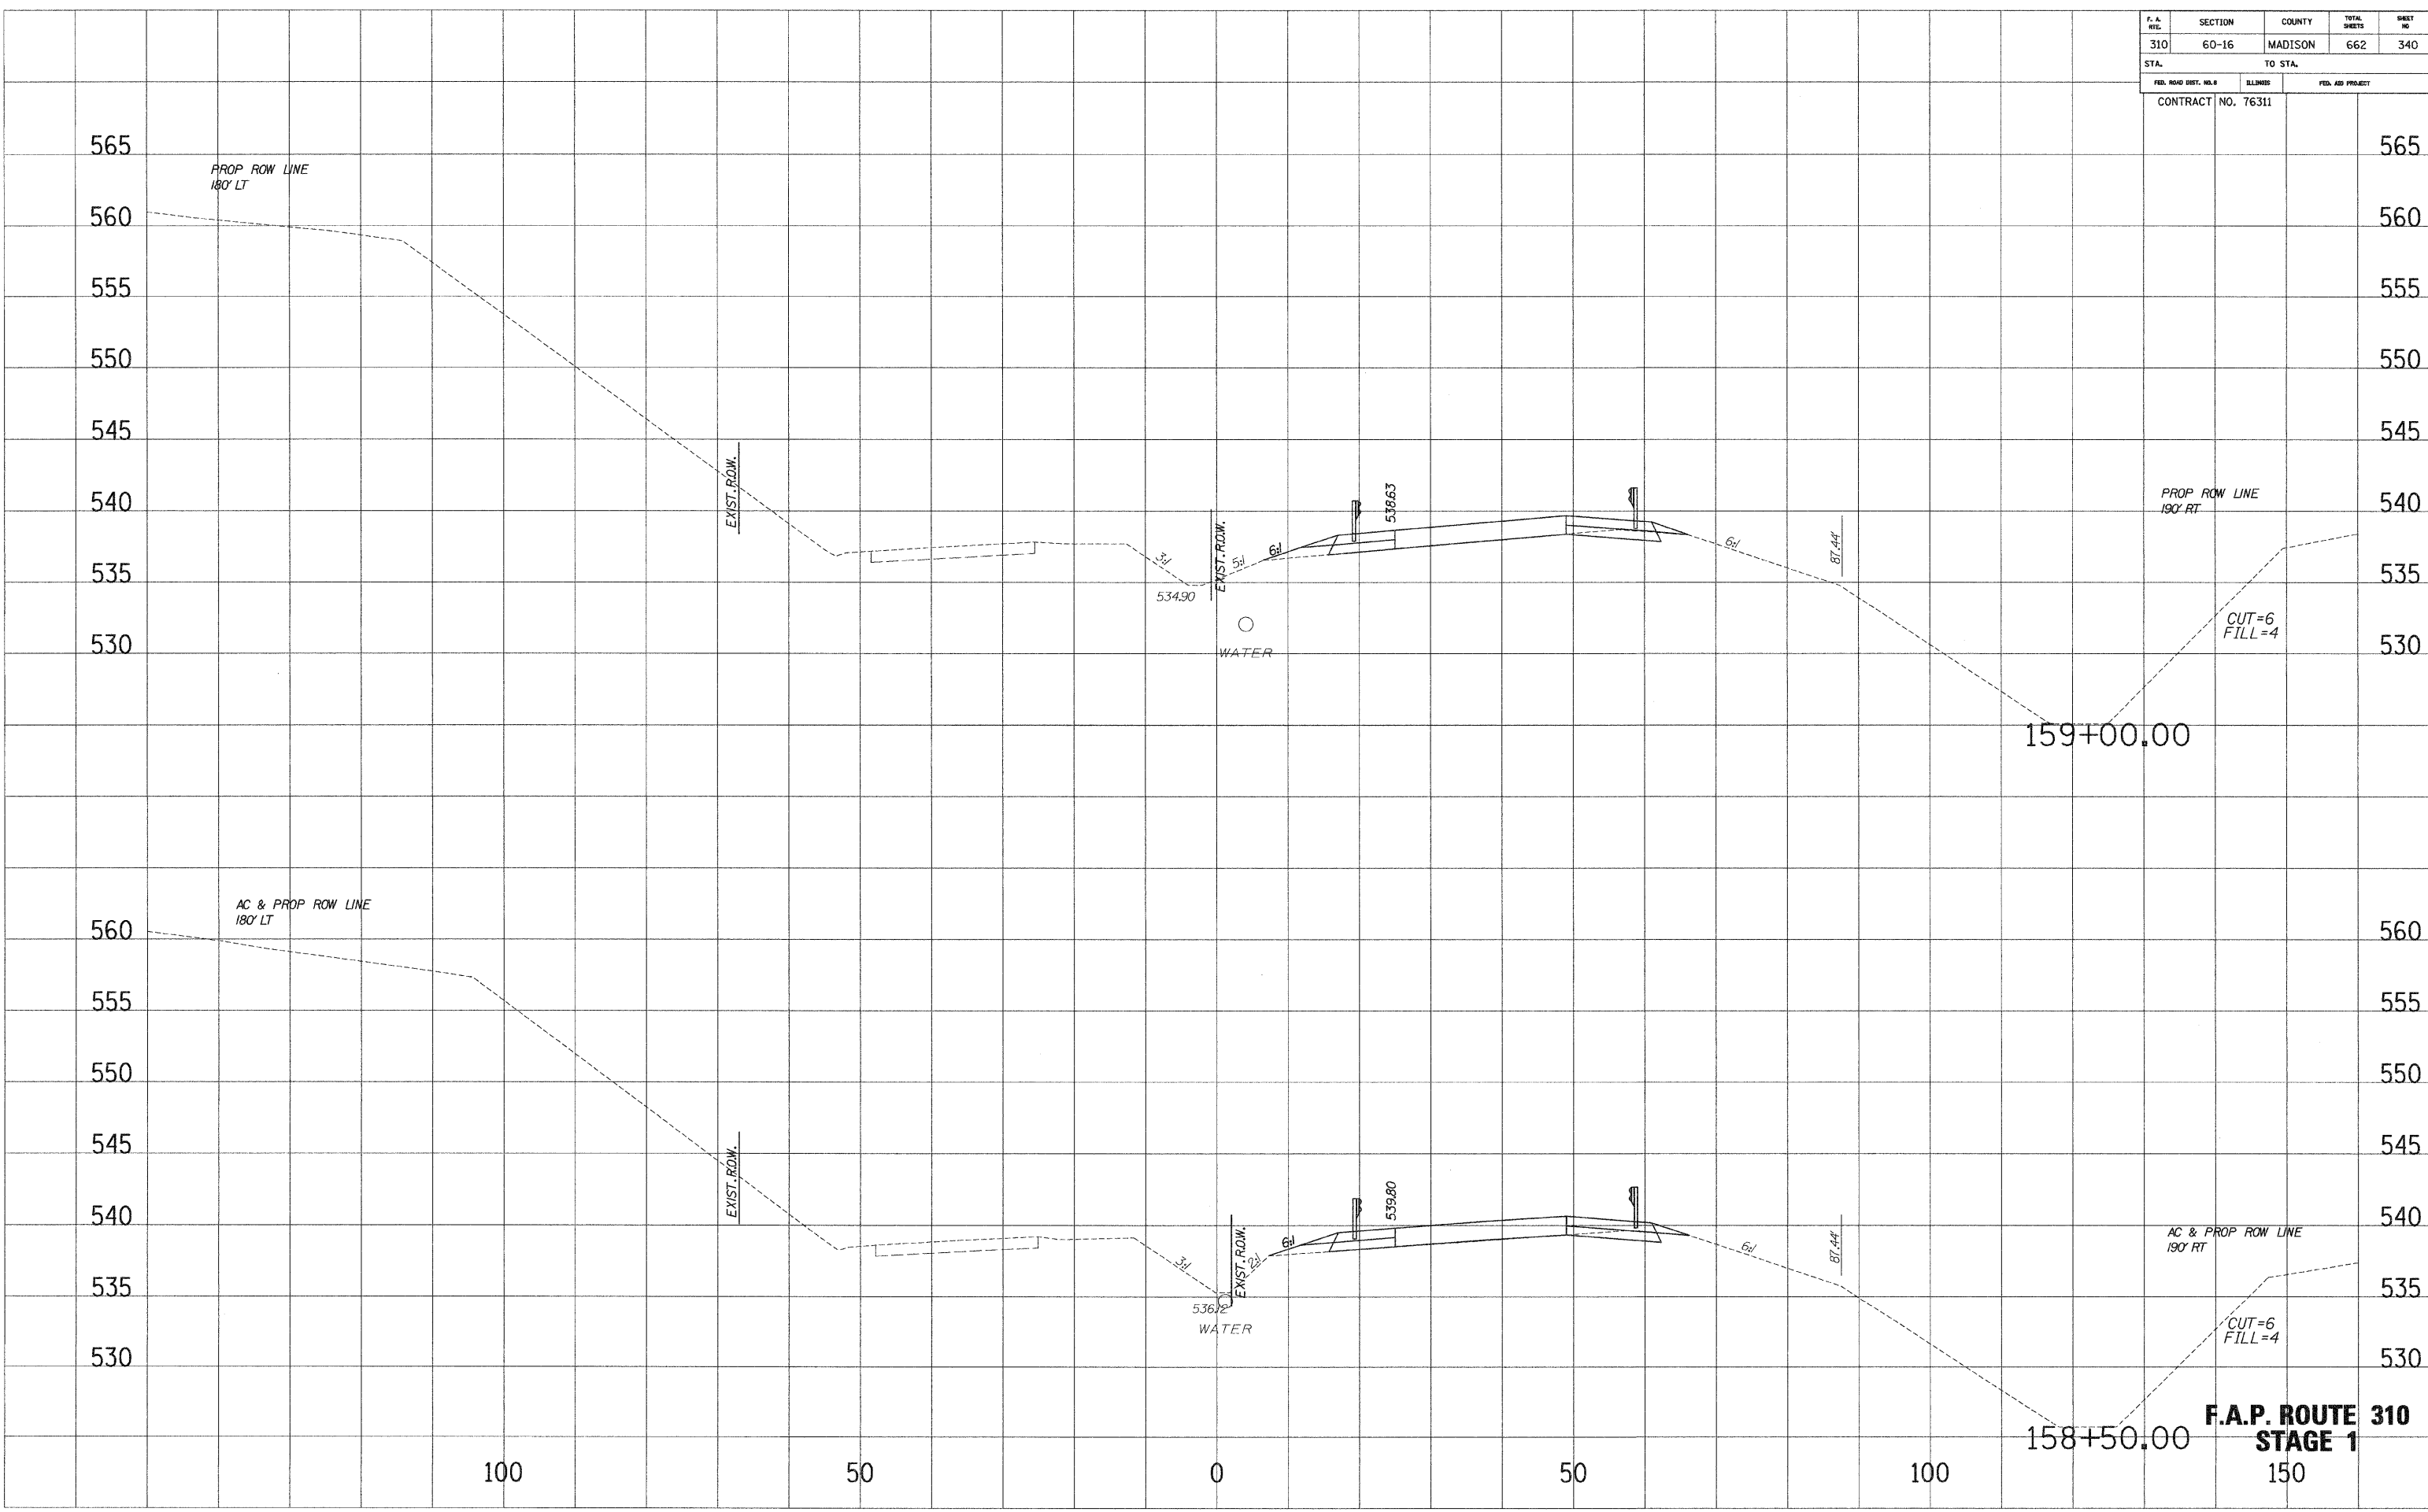

**F.A.P. ROUTE 310
STAGE 1**


SURVEY PLOTTED
 NOTE BOOK REVISIONS
 AREAS CHECKED

SURVEY PLOTTED
 NOTE BOOK REVISIONS
 AREAS CHECKED

F. A. RTE.	SECTION	COUNTY	TOTAL SHEETS	SHEET NO.
310	60-16	MADISON	662	341
STA.		TO STA.		
FED. ROAD DIST. NO. 3		ILLINOIS	FED. AID PROJECT	
		CONTRACT NO. 76311		


SURVEY PLOTTED FROM NOTE BOOK NO. _____
 REVISIONS DATE _____
 AREAS CHECKED _____

SURVEY PLOTTED FROM NOTE BOOK NO. _____
 REVISIONS DATE _____
 AREAS CHECKED _____

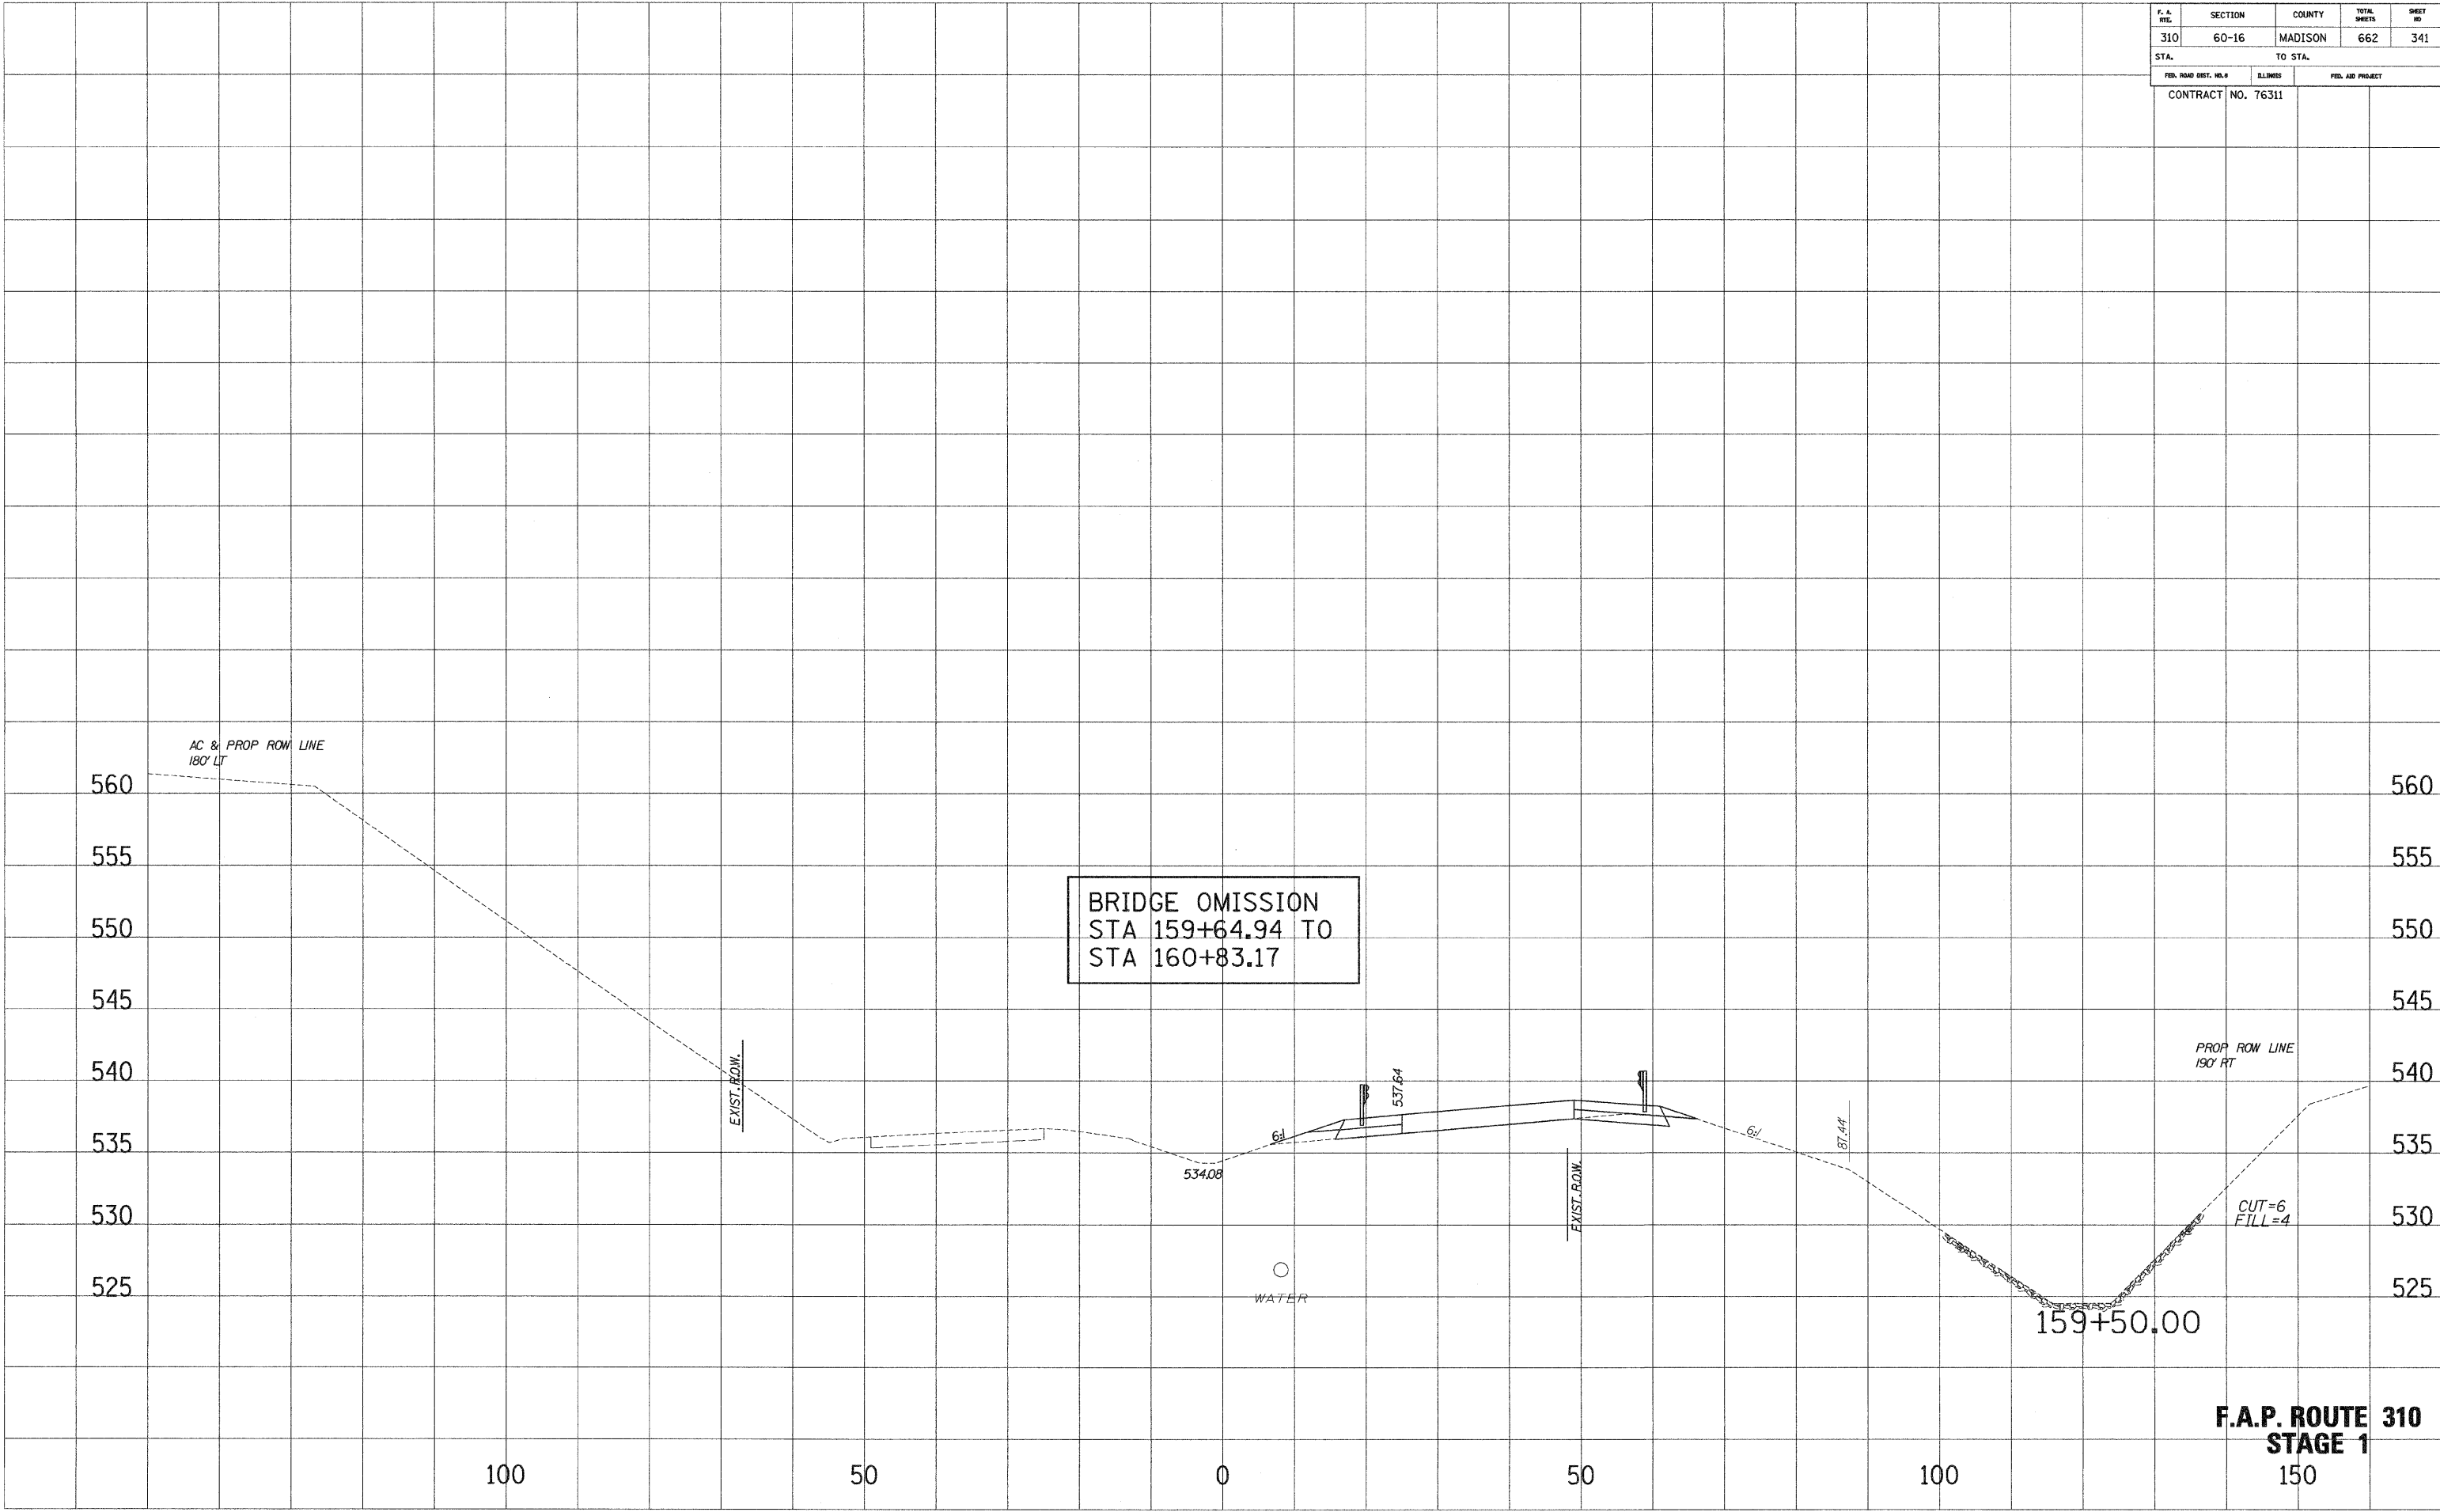

F.A.P. ROUTE 310
STAGE 1

F. A. RTE.	SECTION	COUNTY	TOTAL SHEETS	SHEET NO.
310	60-16	MADISON	662	342
STA.		TO STA.		
CONTRACT NO. 76311				

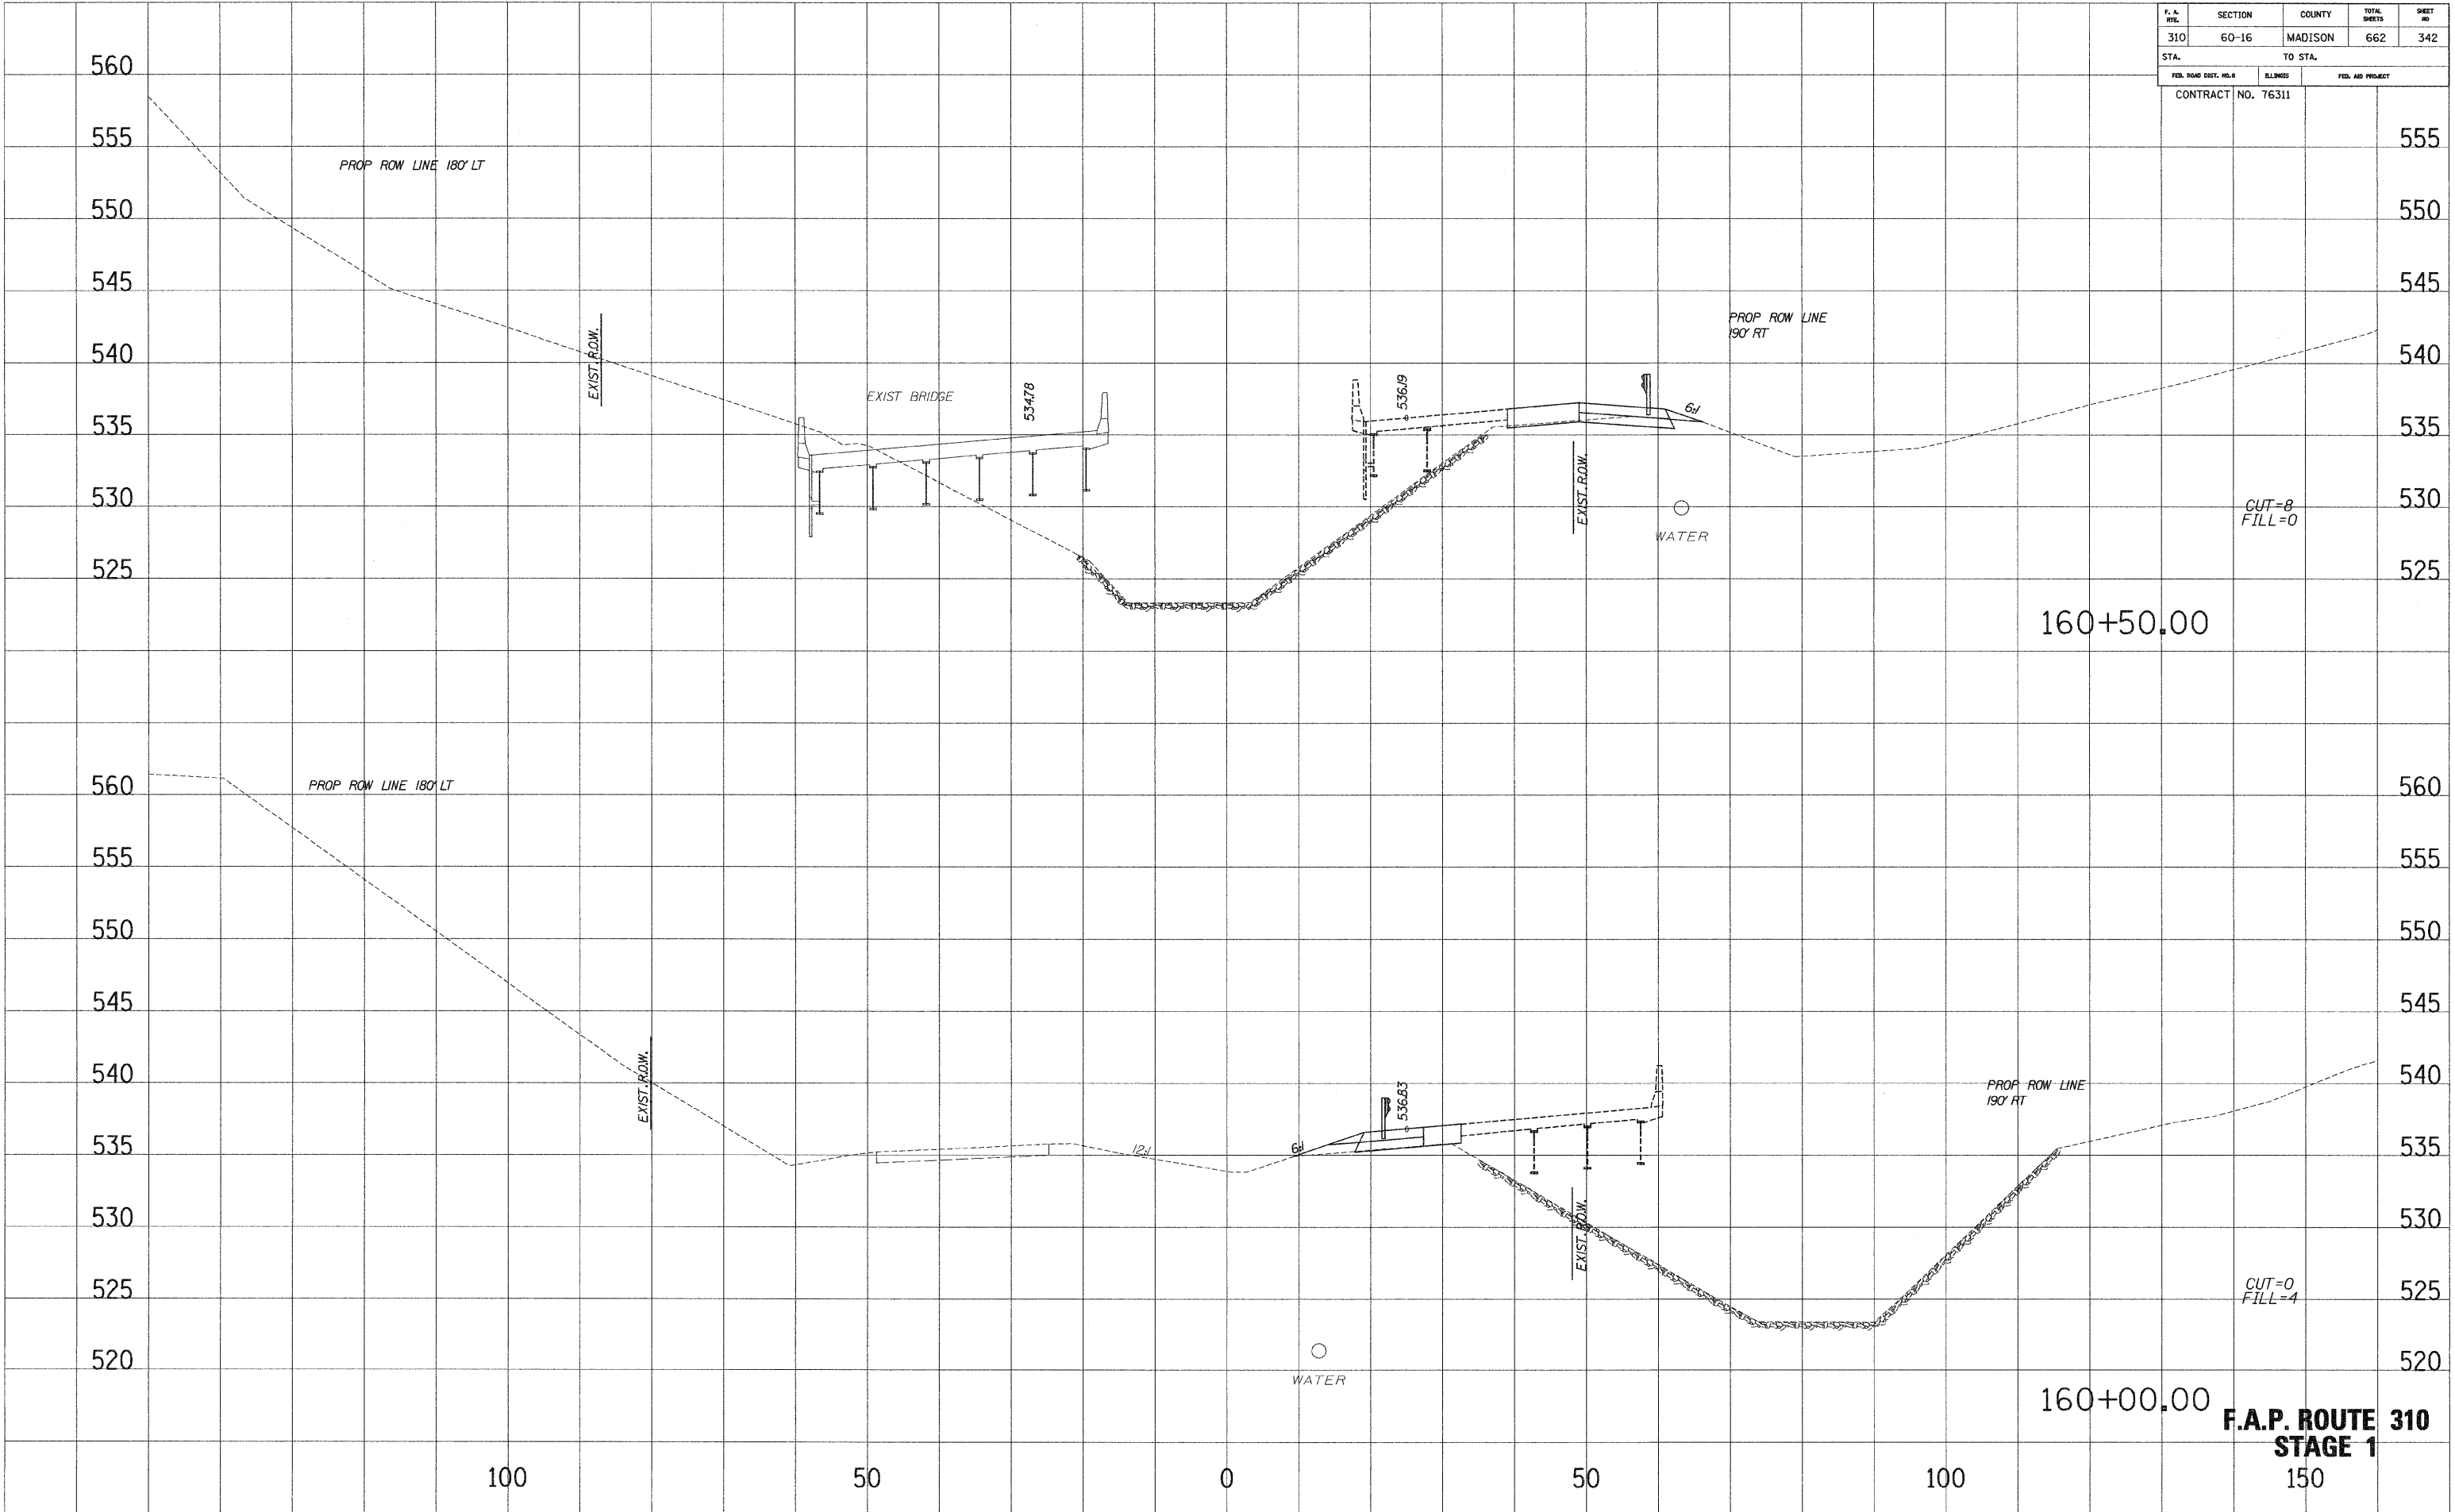

**F.A.P. ROUTE 310
STAGE 1**

DATE PLOTTED: _____
 NOTE BOOK NO. _____
 TEMPLATE NO. _____
 AREAS CHECKED: _____


DATE PLOTTED: _____
 NOTE BOOK NO. _____
 TEMPLATE NO. _____
 AREAS CHECKED: _____

DATE: 11-19-2013 10:08:27 AM

F. A. RTE.	SECTION	COUNTY	TOTAL SHEETS	SHEET NO.
310	60-16	MADISON	662	343
STA.		TO STA.		
CONTRACT NO. 76311				

SURVEY PLOTTED
 NOTE BOOK TEMPLATE
 AREAS CHECKED
 NO.

SURVEY PLOTTED
 NOTE BOOK TEMPLATE
 AREAS CHECKED
 NO.

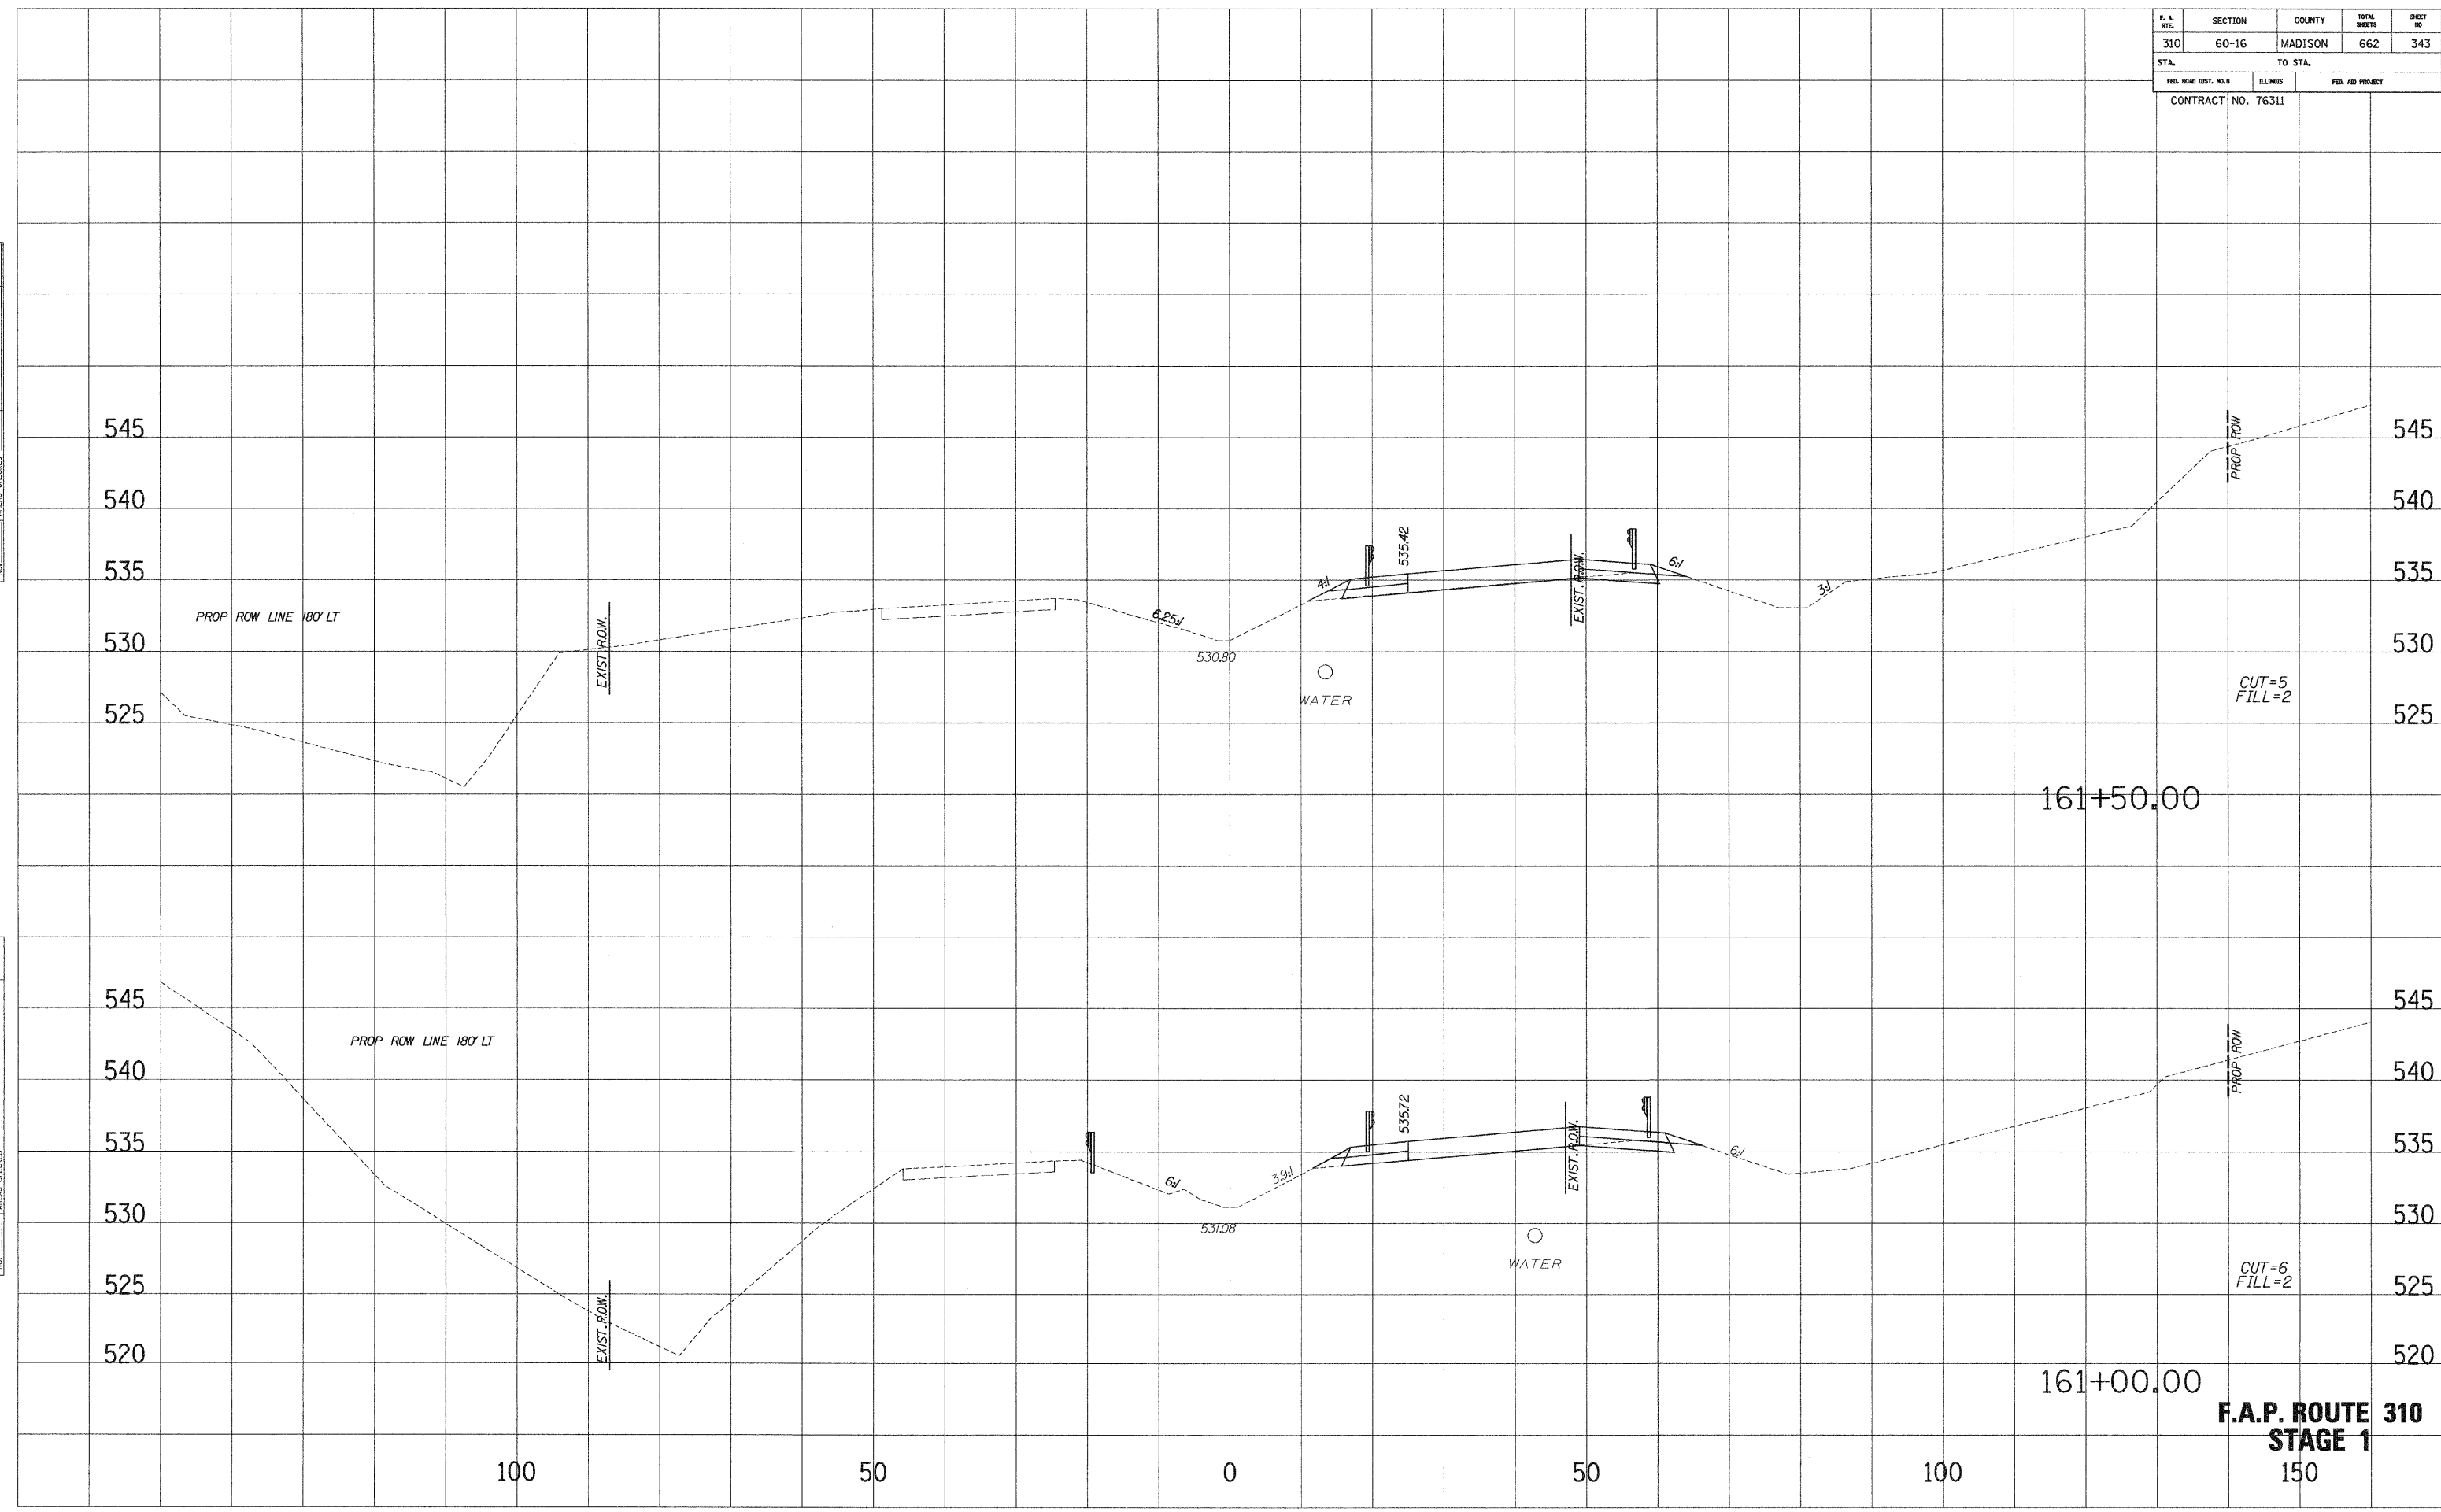


F.A.P. ROUTE 310
STAGE 1
 150

F. A. RTE.	SECTION	COUNTY	TOTAL SHEETS	SHEET NO.
310	60-16	MADISON	662	344
STA.		TO STA.		
FED. ROAD DIST. NO. 3		ILLINOIS	FED. AID PROJECT	
CONTRACT NO. 76311				


SURVEY PLOTTED
 NOTE BOOK NO. _____
 REVISIONS _____
 AREAS CHECKED _____

SURVEY PLOTTED
 NOTE BOOK NO. _____
 REVISIONS _____
 AREAS CHECKED _____

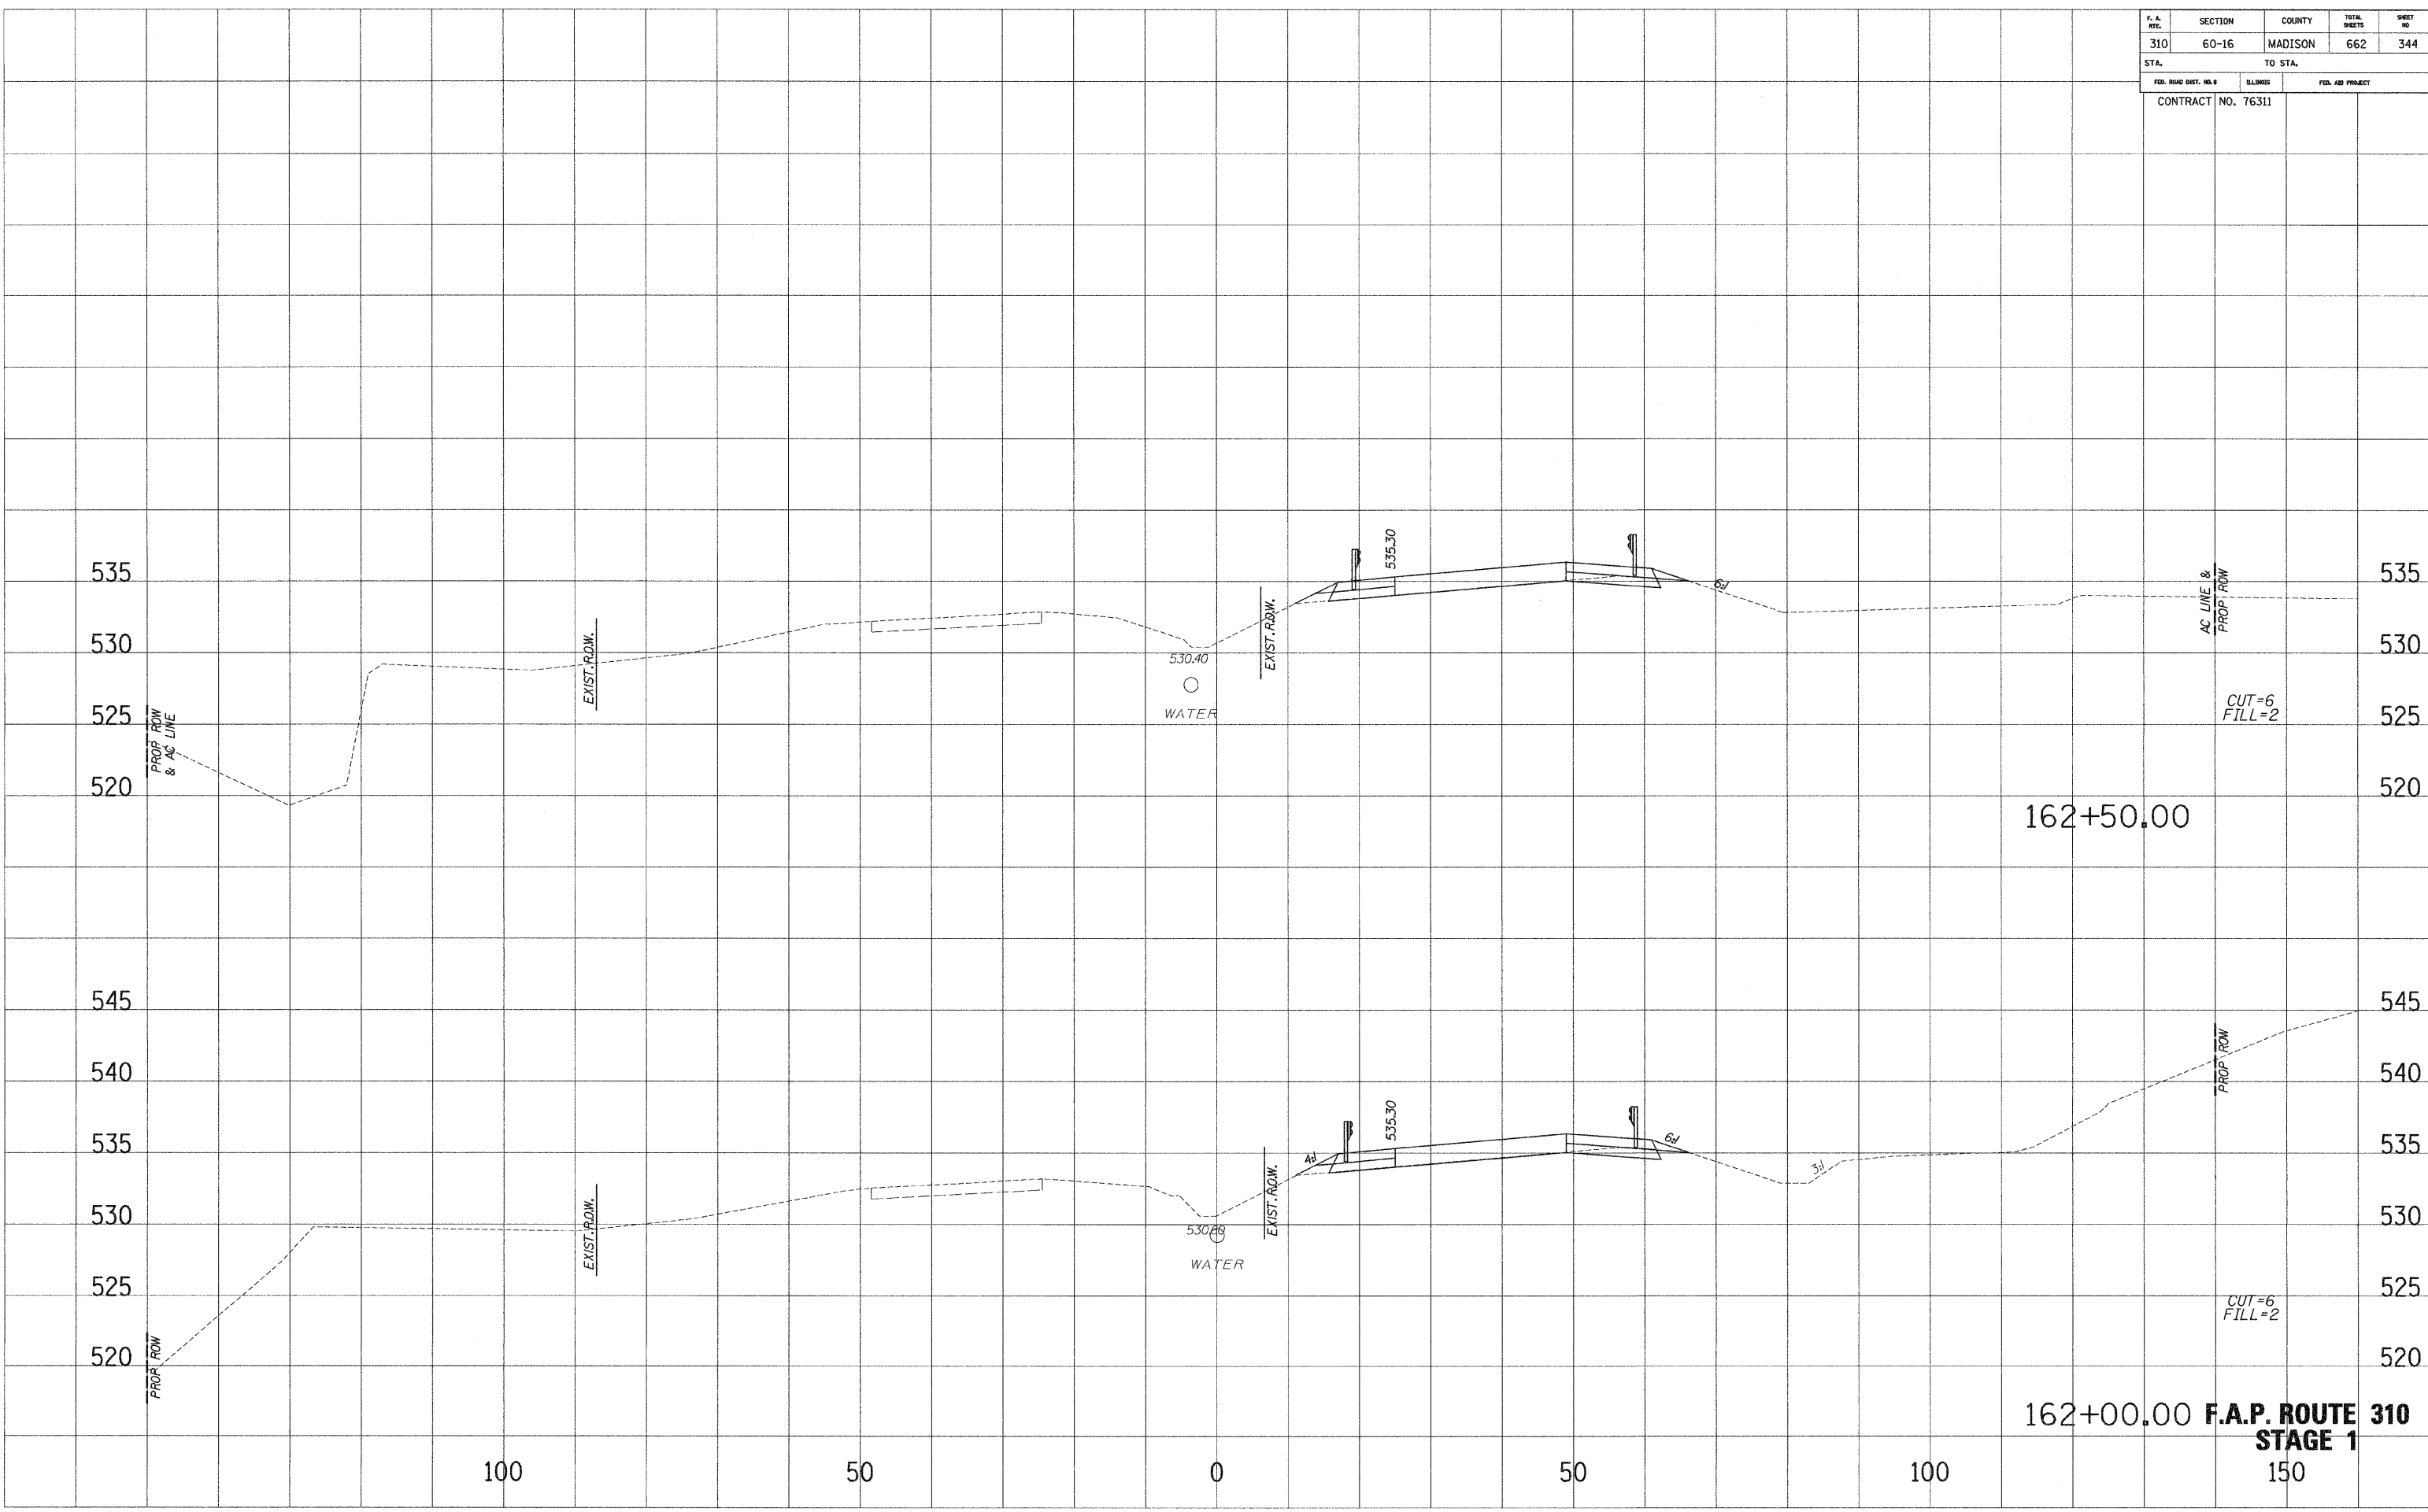

162+00.00 F.A.P. ROUTE 310
 STAGE 1
 150

F. A. RTE.	SECTION	COUNTY	TOTAL SHEETS	SHEET NO.
310	60-16	MADISON	662	345
STA.		TO STA.		
FED. ROAD DIST. NO. 9		ELLIMES	FED. AID PROJECT	
CONTRACT NO. 76311				

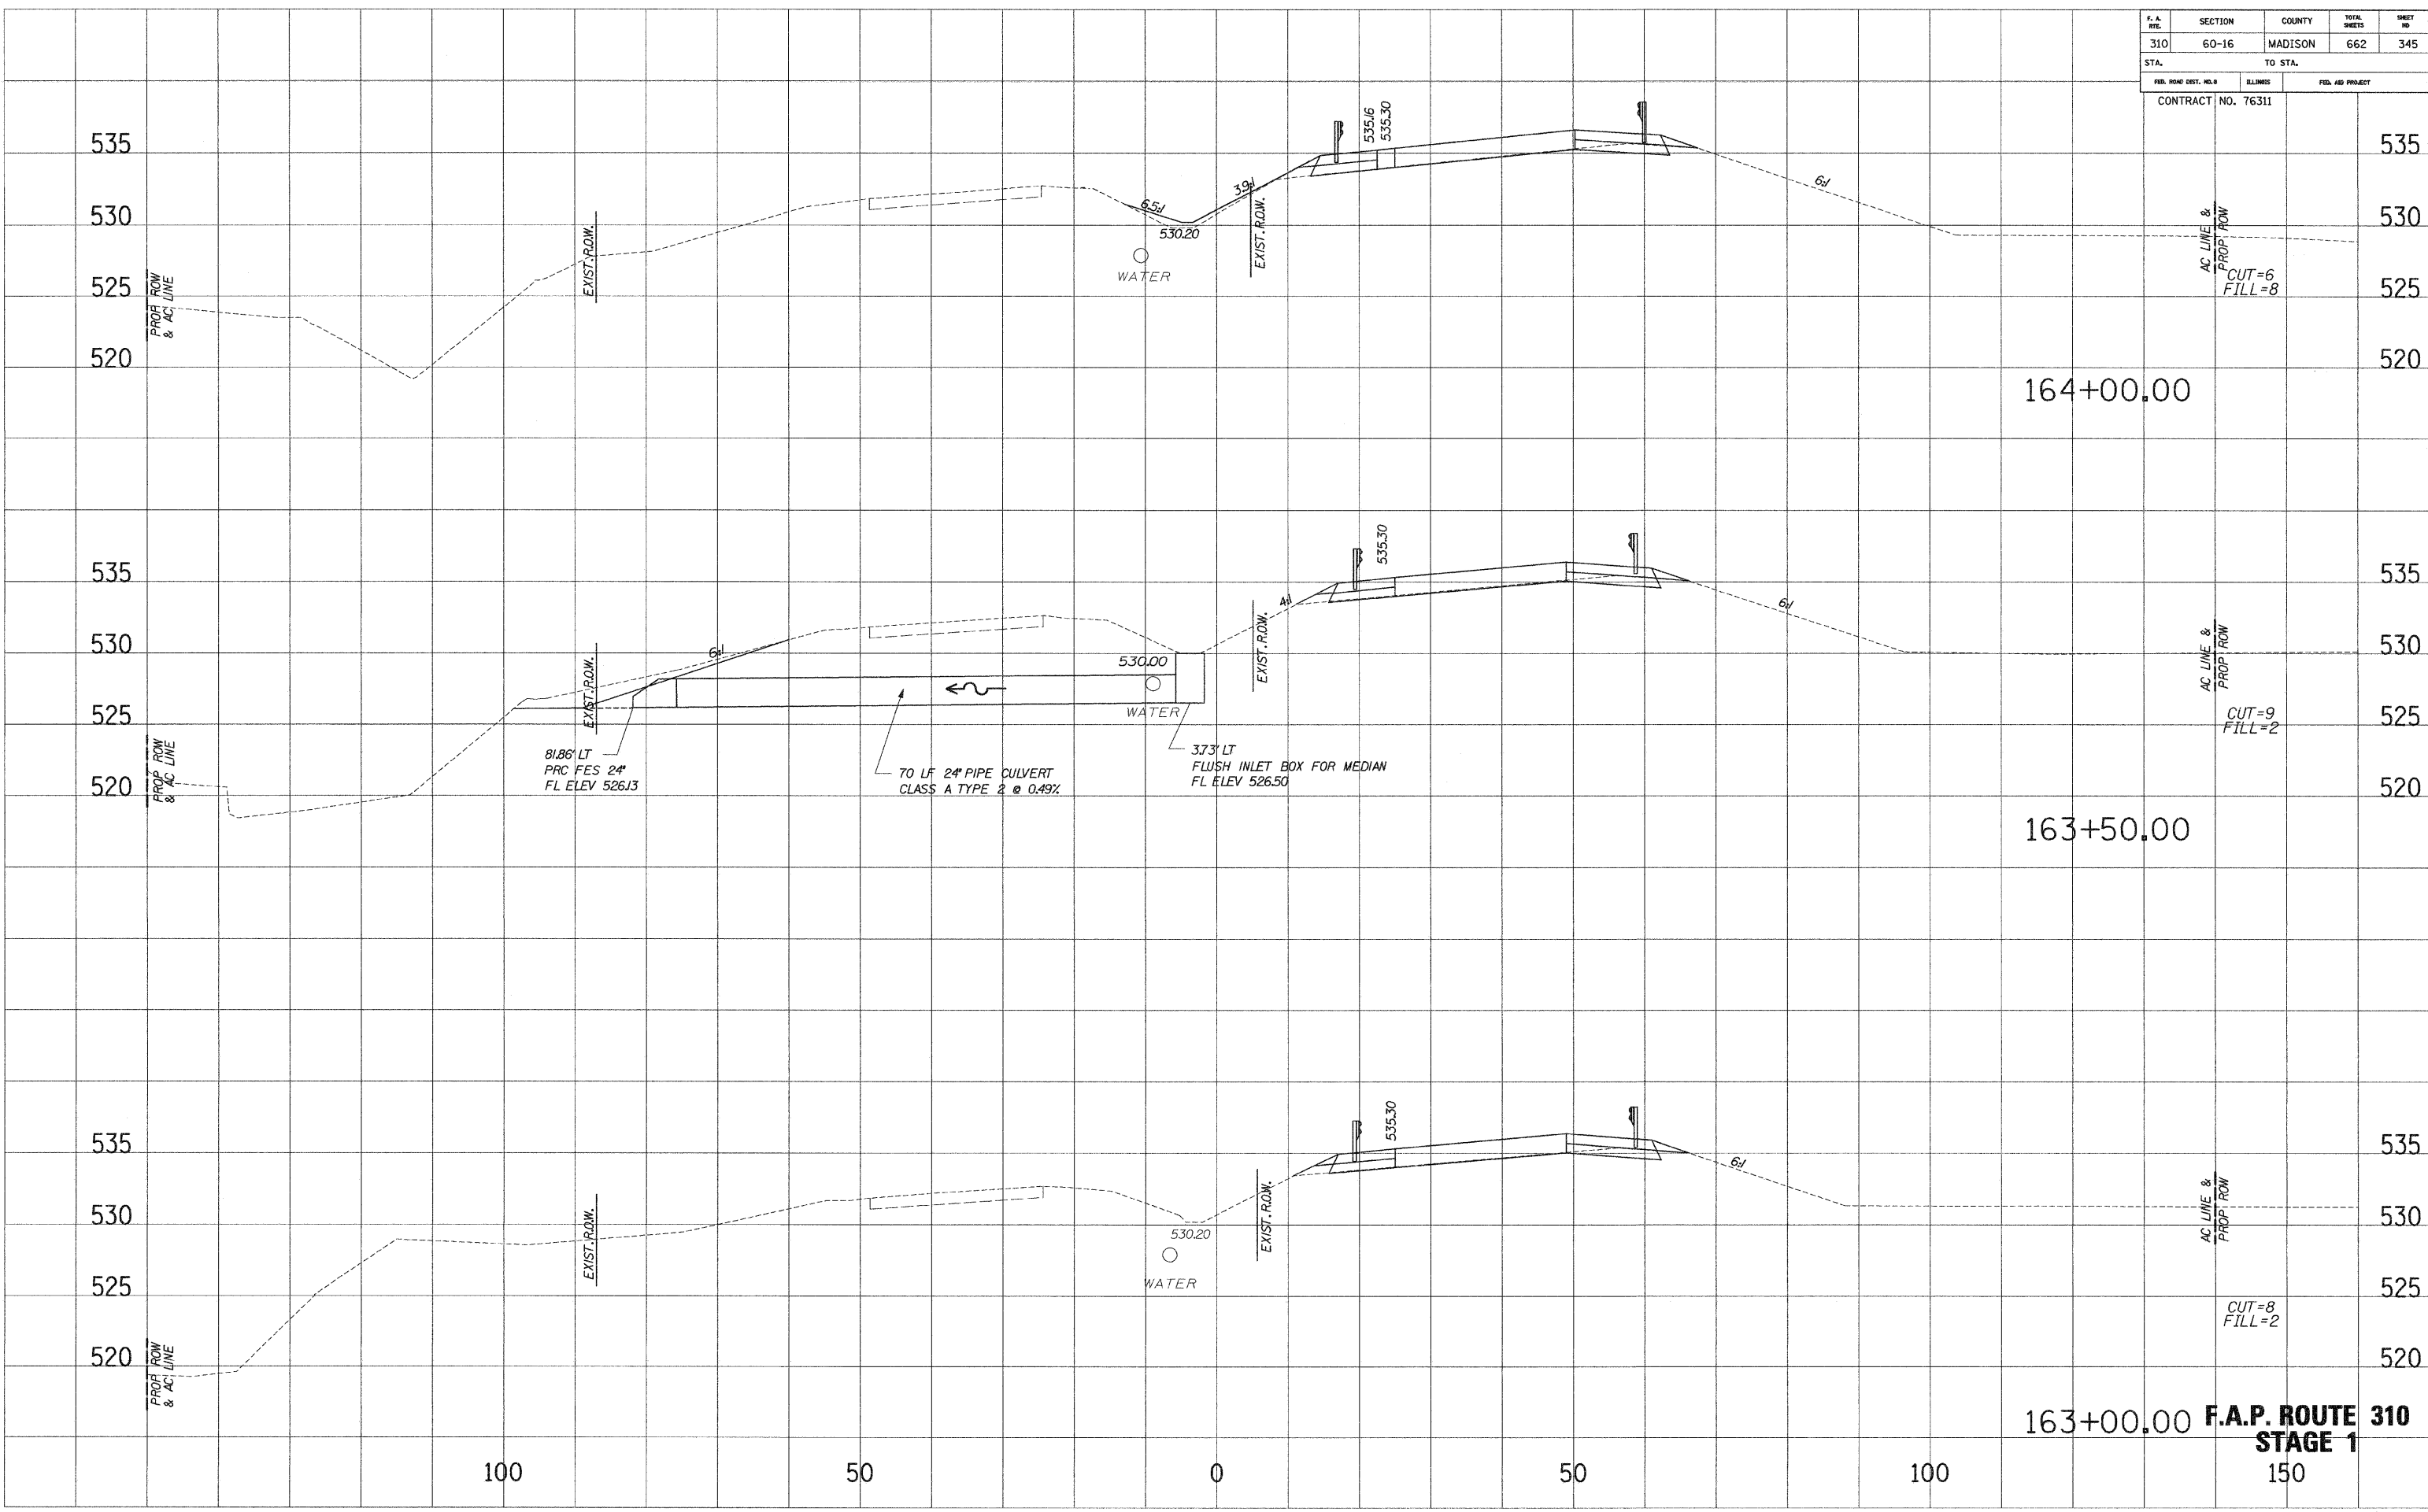

164+00.00

163+50.00

163+00.00 **F.A.P. ROUTE 310**
STAGE 1

AC LINE & PROP. R.O.W.
CUT=9
FILL=2

AC LINE & PROP. R.O.W.
CUT=6
FILL=8

AC LINE & PROP. R.O.W.
CUT=8
FILL=2


DATE PLOTTED: _____
NOTE BOOK NO.: _____
REVISIONS: _____
AREAS CHECKED: _____

DATE PLOTTED: _____
NOTE BOOK NO.: _____
REVISIONS: _____
AREAS CHECKED: _____

F. A. RITE	SECTION	COUNTY	TOTAL SHEETS	SHEET NO.
310	60-16	MADISON	662	346
STA.		TO STA.		
FED. ROAD DIST. NO. 3		ILLINOIS	FED. AID PROJECT	
CONTRACT NO. 76311				

SURVEY PLOTTED
 NOTE BOOK TEMPLATE
 NO. AREAS CHECKED

SURVEY PLOTTED
 NOTE BOOK TEMPLATE
 NO. AREAS CHECKED

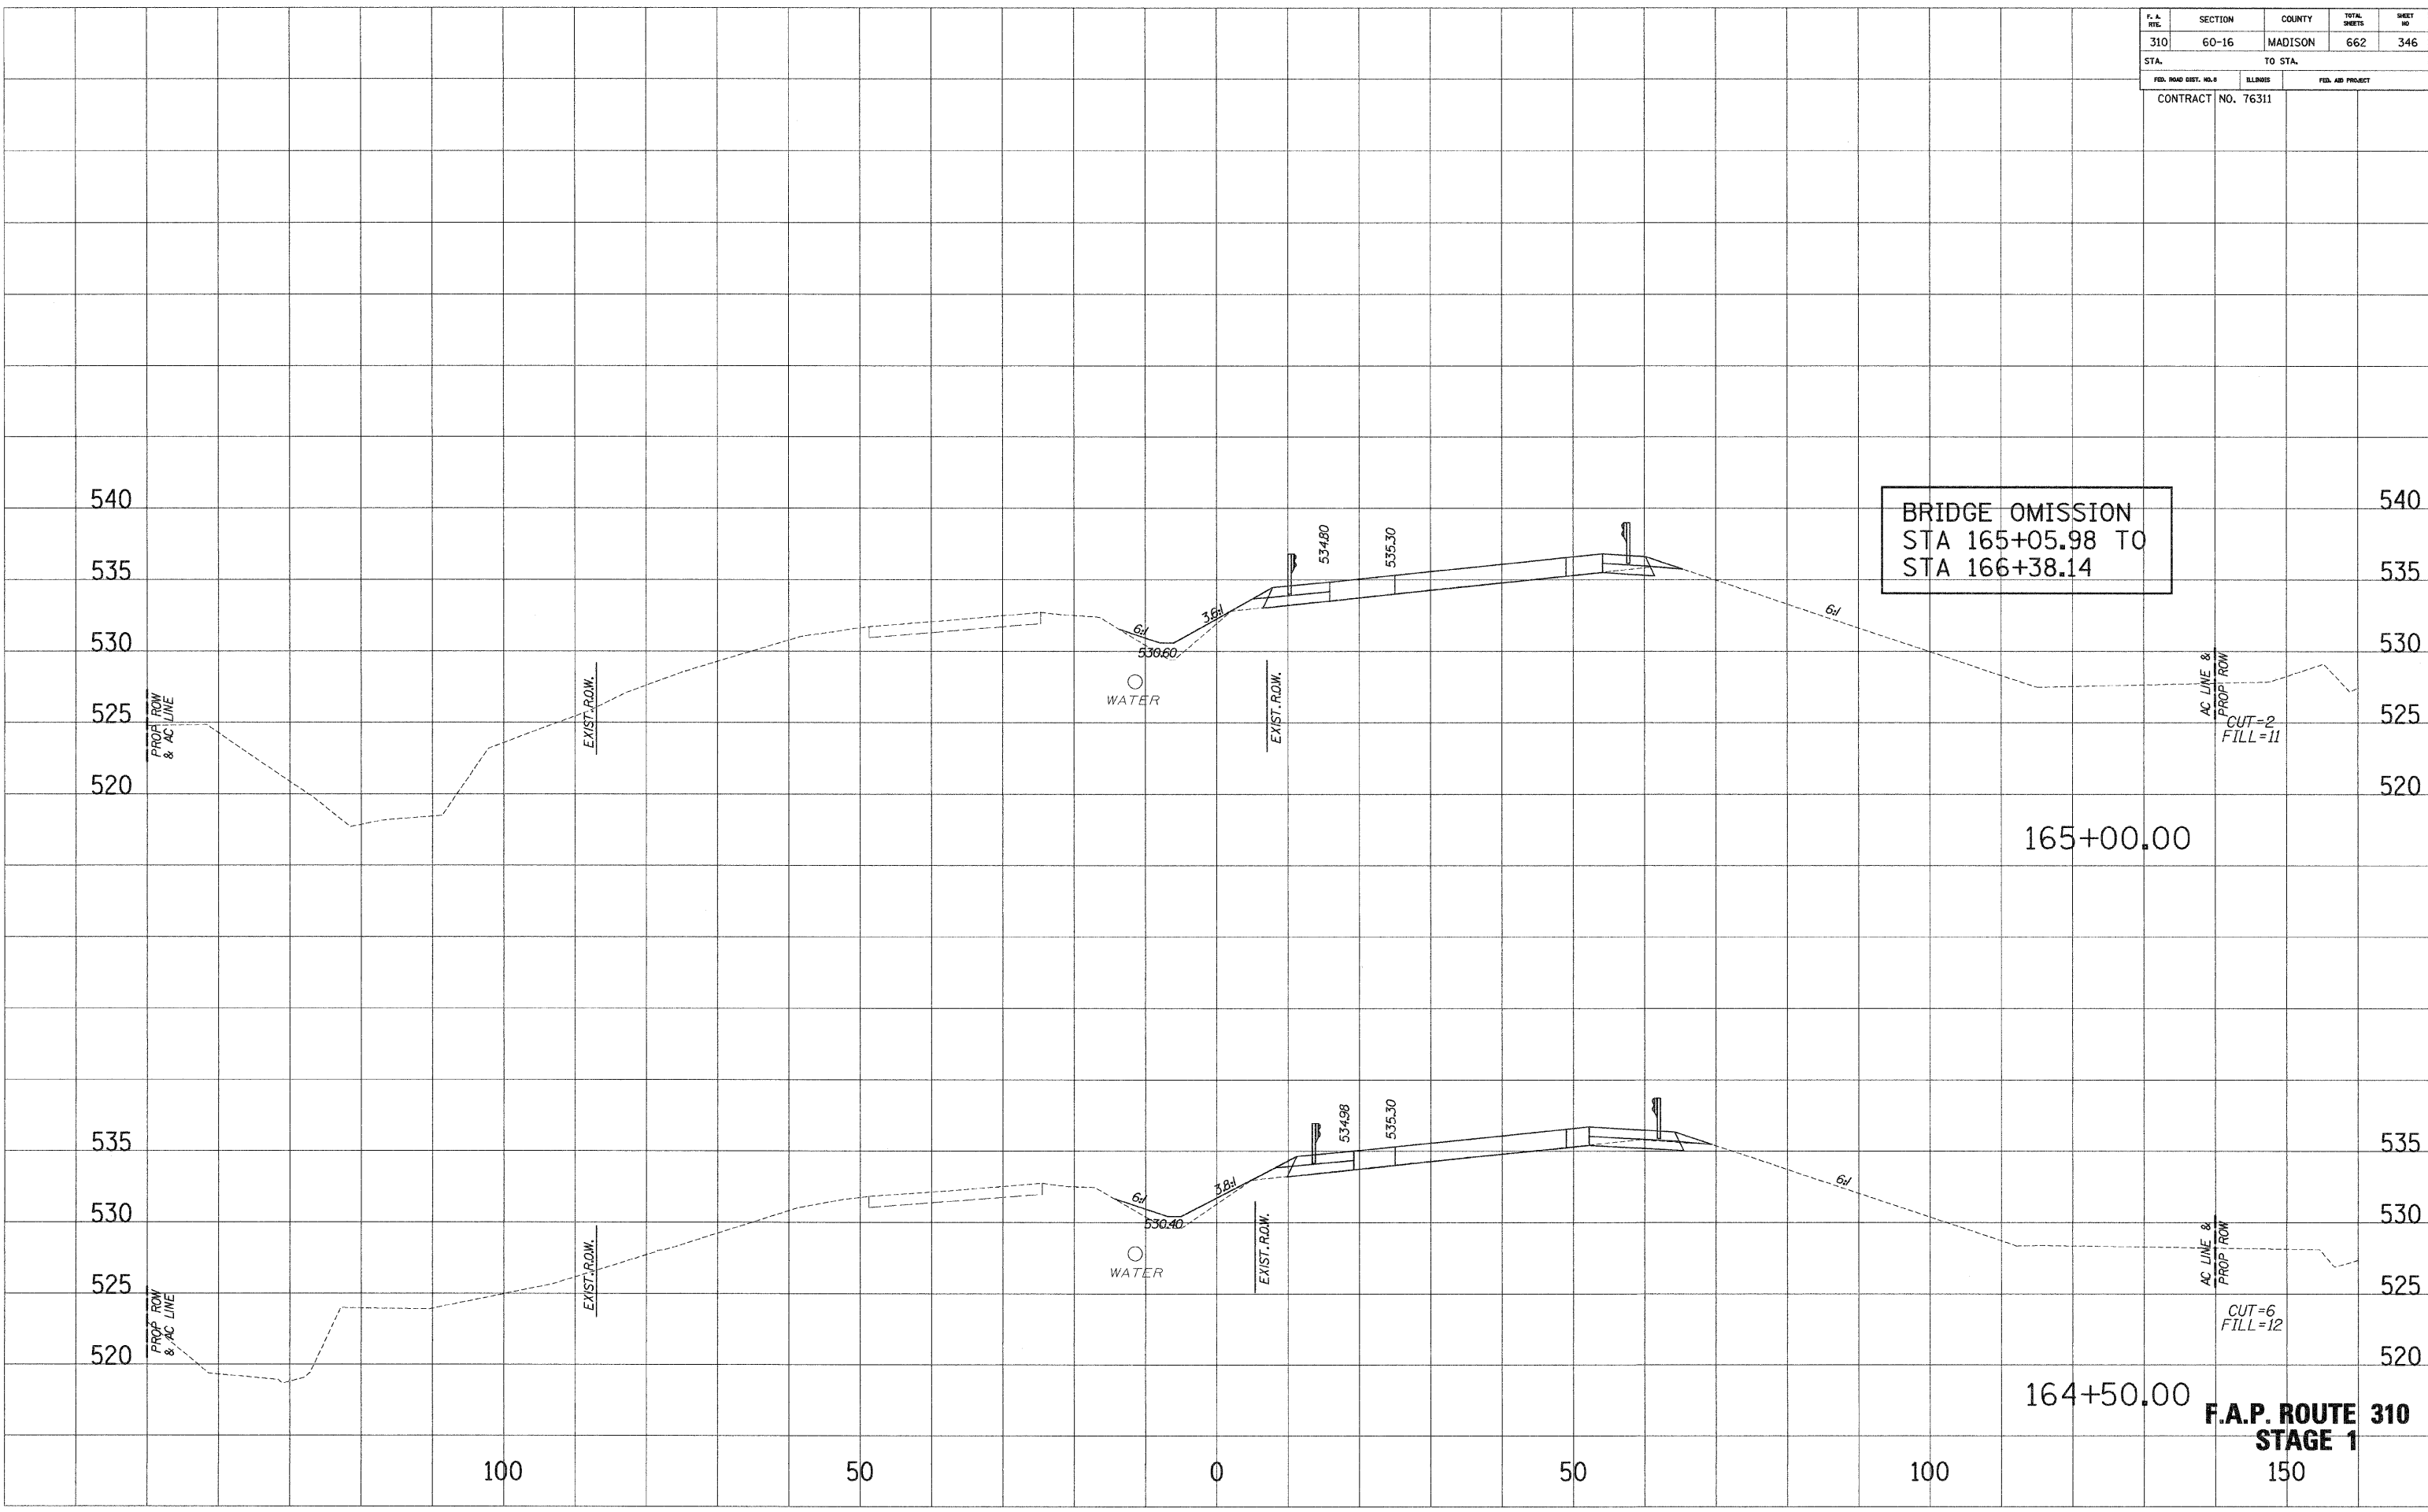


F.A.P. ROUTE 310
STAGE 1
 150

F. A. RTE.	SECTION	COUNTY	TOTAL SHEETS	SHEET NO.
310	60-16	MADISON	662	347
STA.		TO STA.		
FED. ROAD DIST. NO. 9		ILLINOIS	FED. AID PROJECT	
CONTRACT NO. 76311				

SURVEY PLOTTED
 NOTE BOOK TEMPLATE
 NO. AREAS CHECKED

SURVEY PLOTTED
 NOTE BOOK TEMPLATE
 NO. AREAS CHECKED

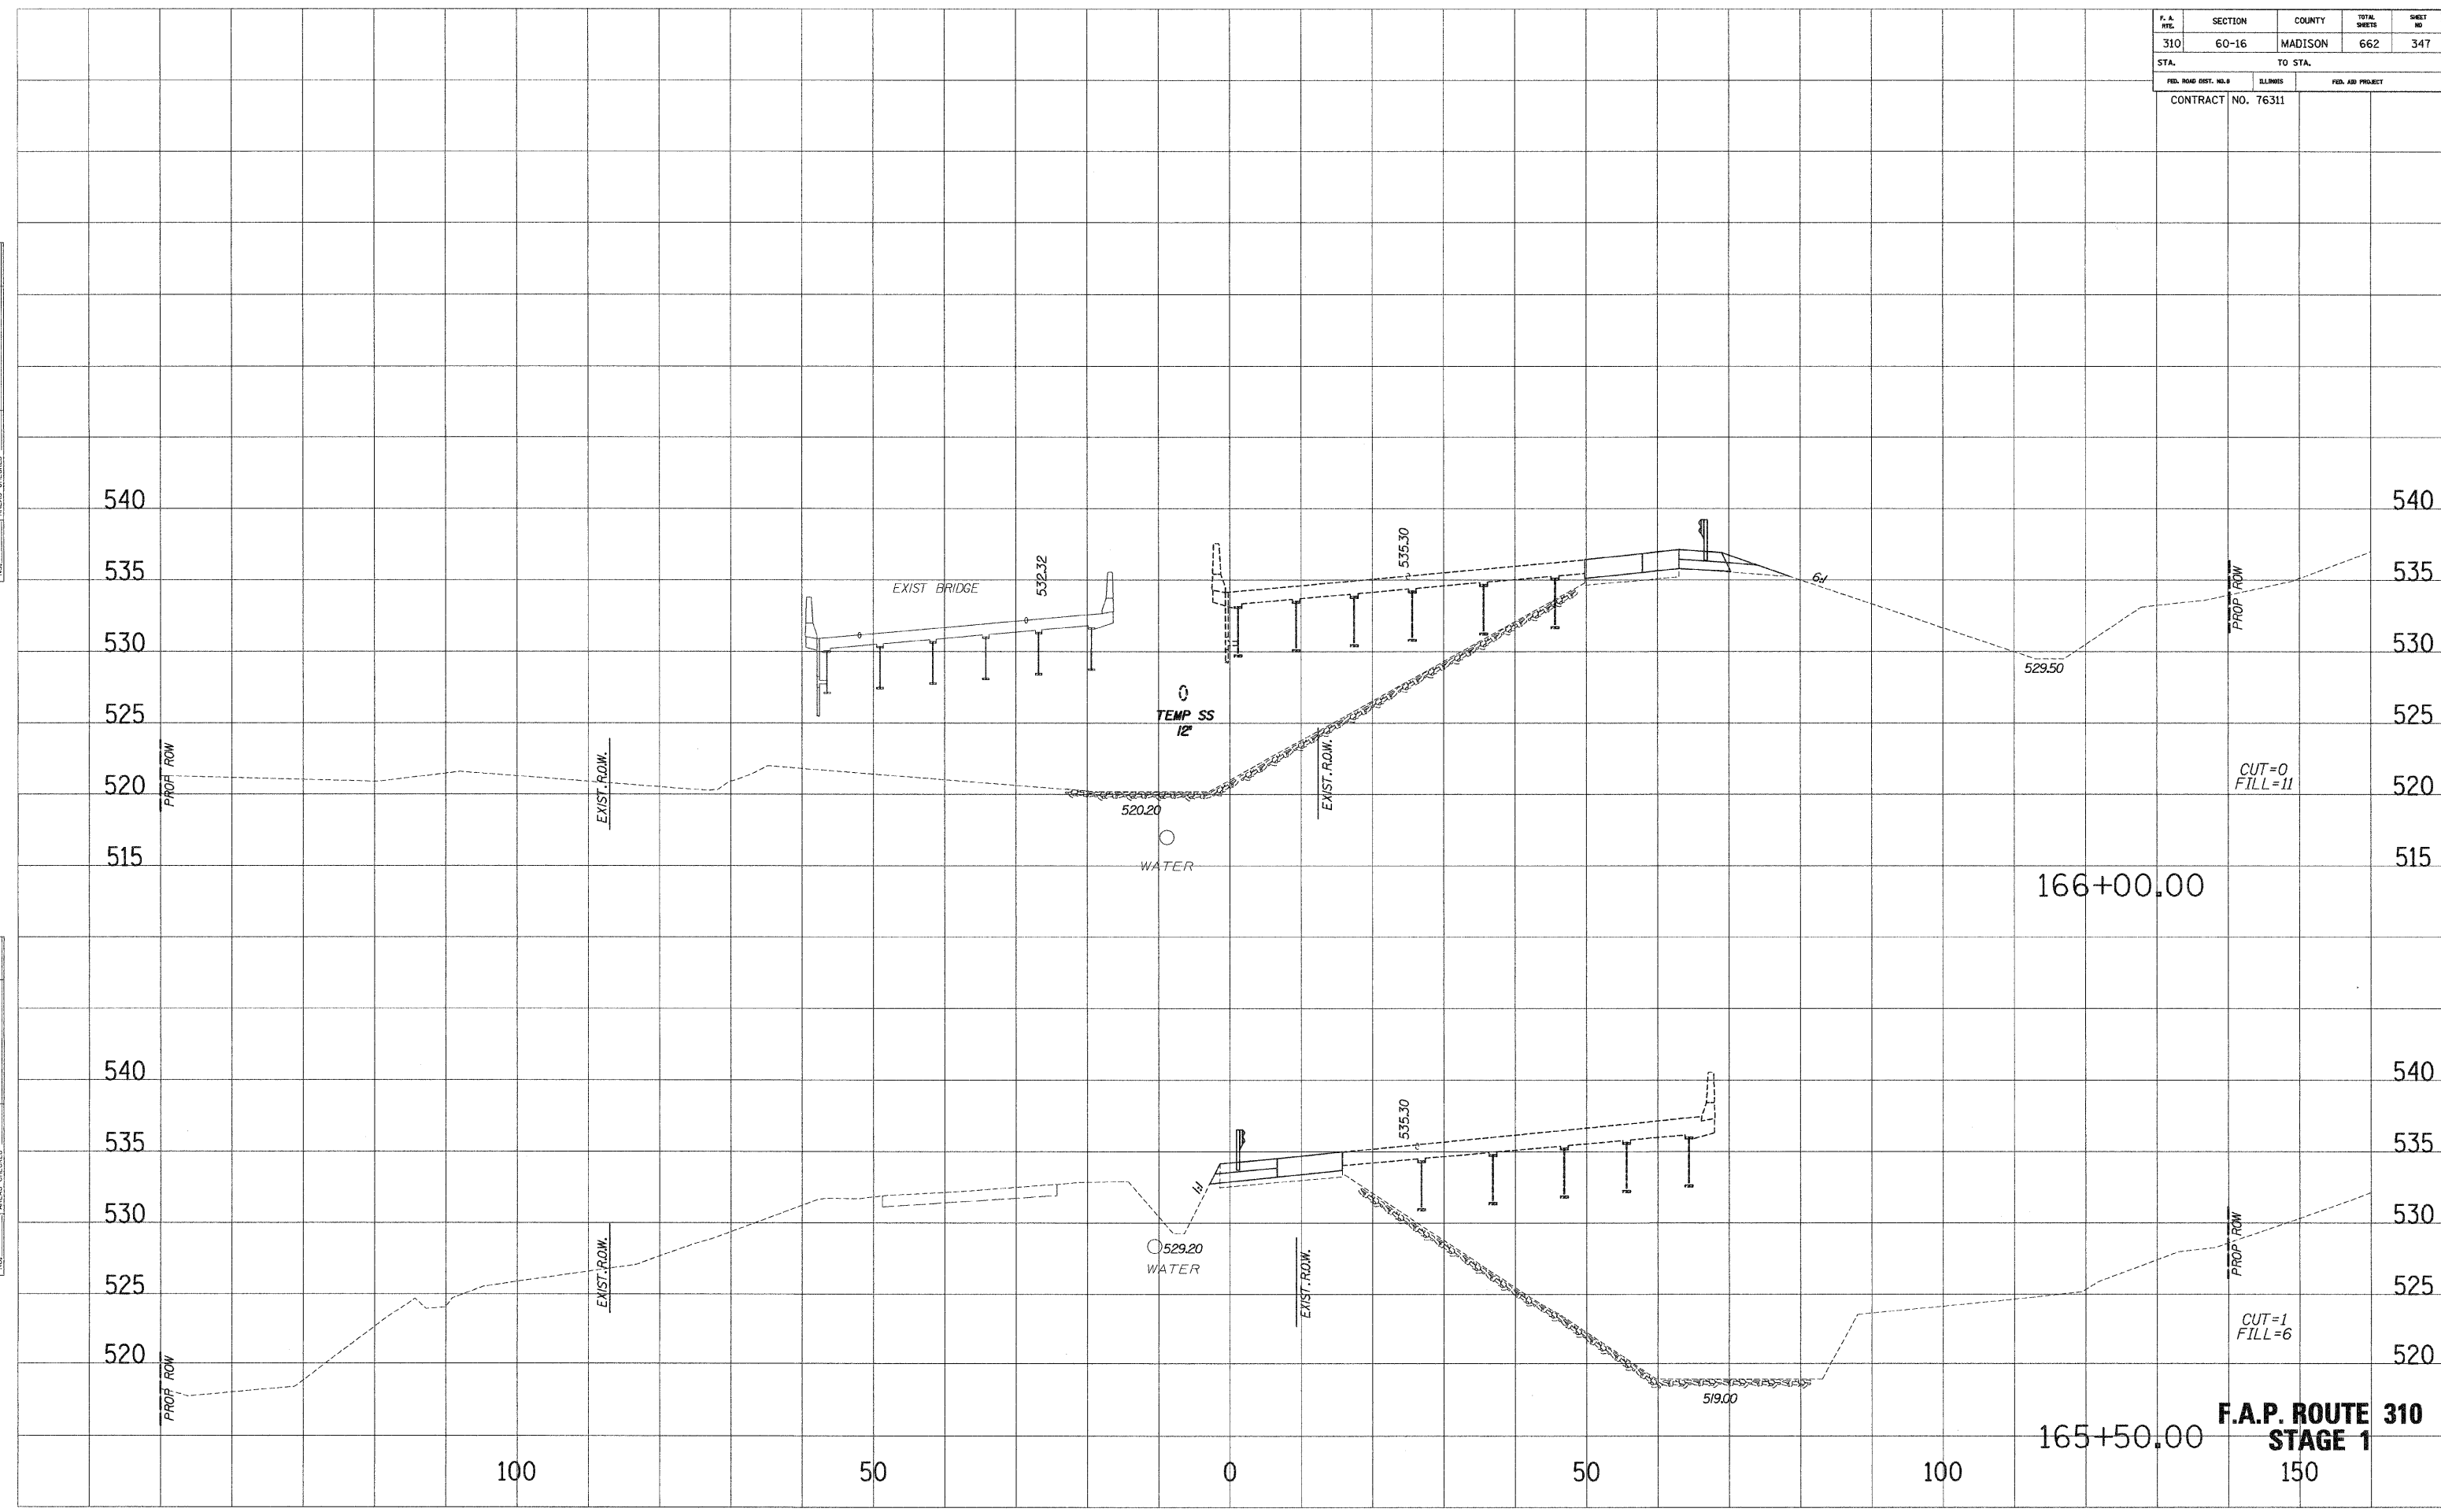


F.A.P. ROUTE 310
STAGE 1

F. A. RTE.	SECTION	COUNTY	TOTAL SHEETS	SHEET NO.
310	60-16	MADISON	662	348
STA.		TO STA.		
FED. ROAD DIST. NO. 8		MILEMIS		FED. AID PROJECT
CONTRACT NO. 76311				



SURVEI PLOTTED
 NOTE BOOK TEMPLATE
 NO. AREAS CHECKED

SURVEI PLOTTED
 NOTE BOOK TEMPLATE
 NO. AREAS CHECKED

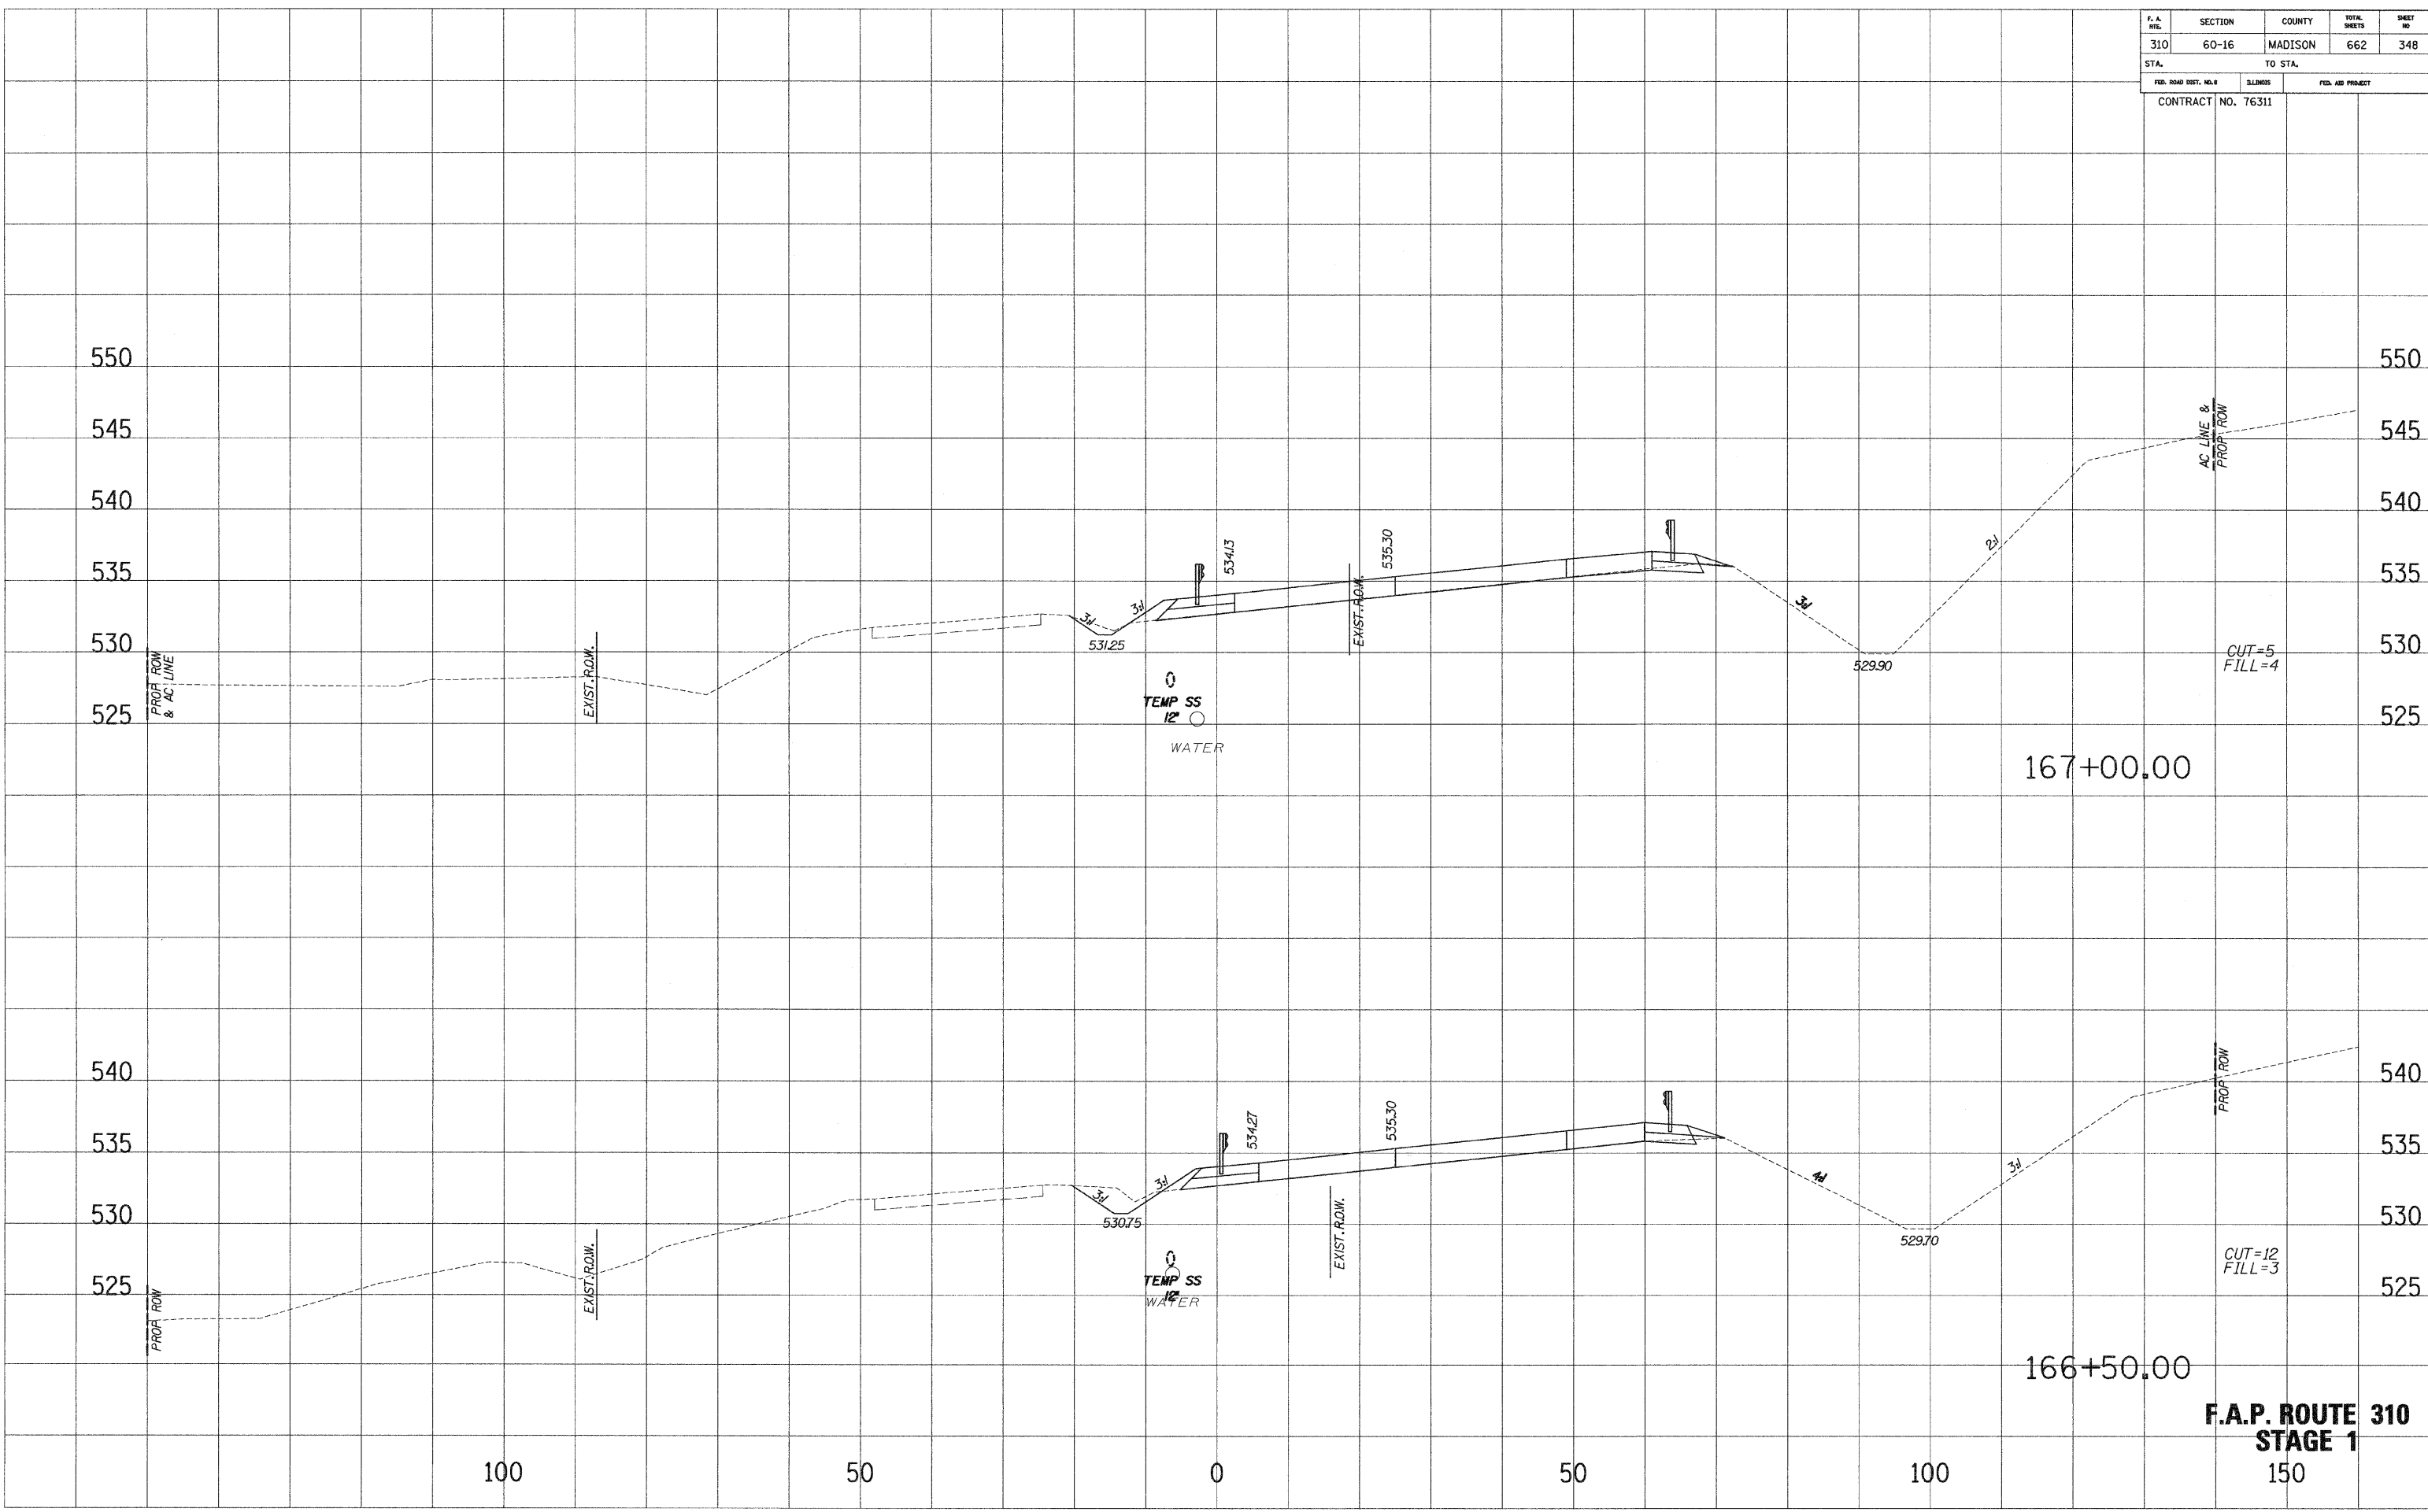

F.A.P. ROUTE 310
STAGE 1
 150

F. A. RTE.	SECTION	COUNTY	TOTAL SHEETS	SHEET NO.
310	60-16	MADISON	662	349
STA.		TO STA.		
FED. ROAD DIST. NO. 8		ILLINOIS	FED. AID PROJECT	
CONTRACT NO. 76311				

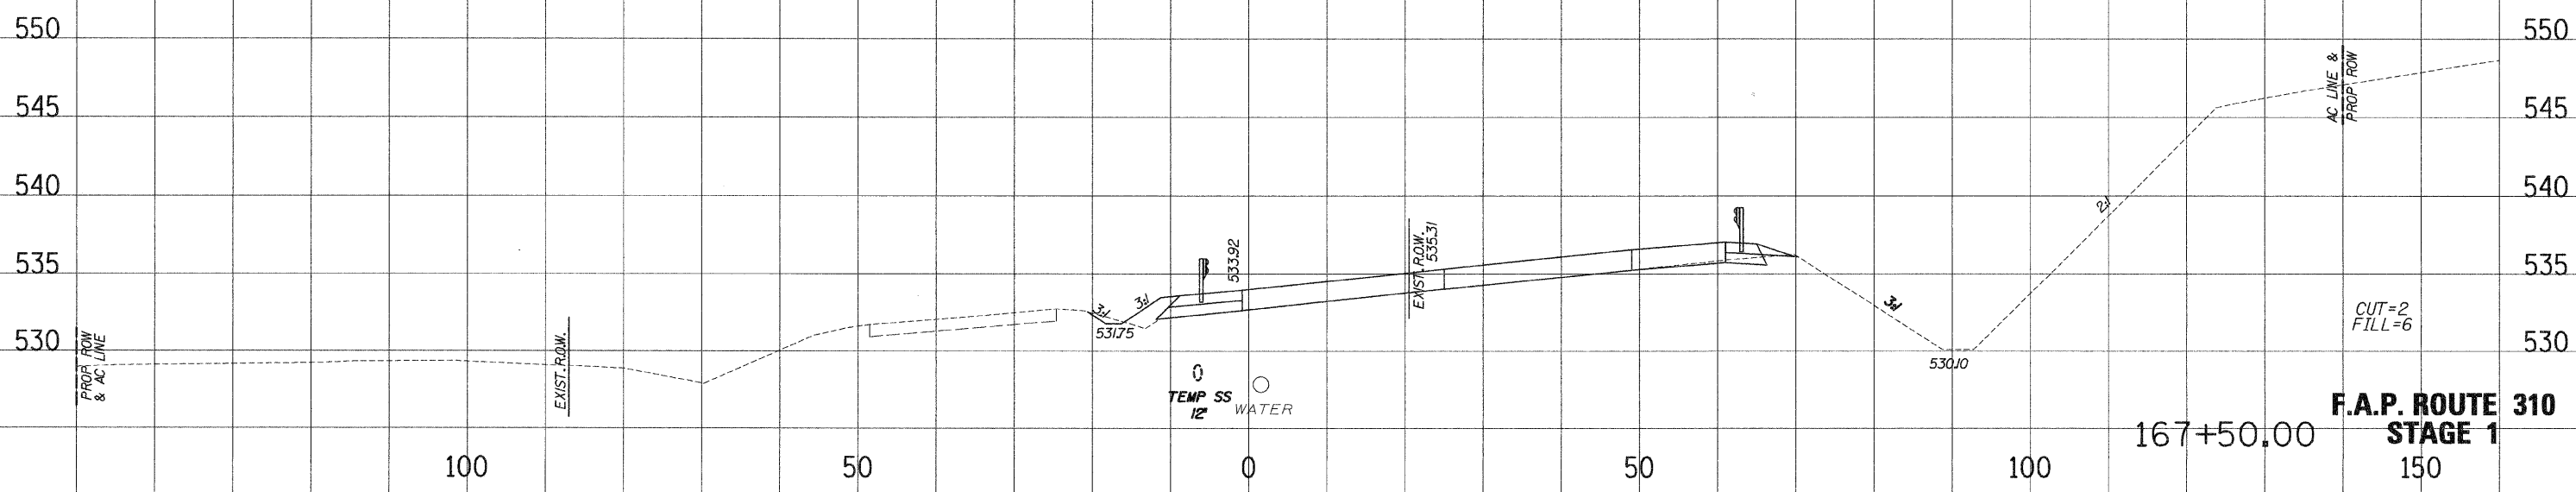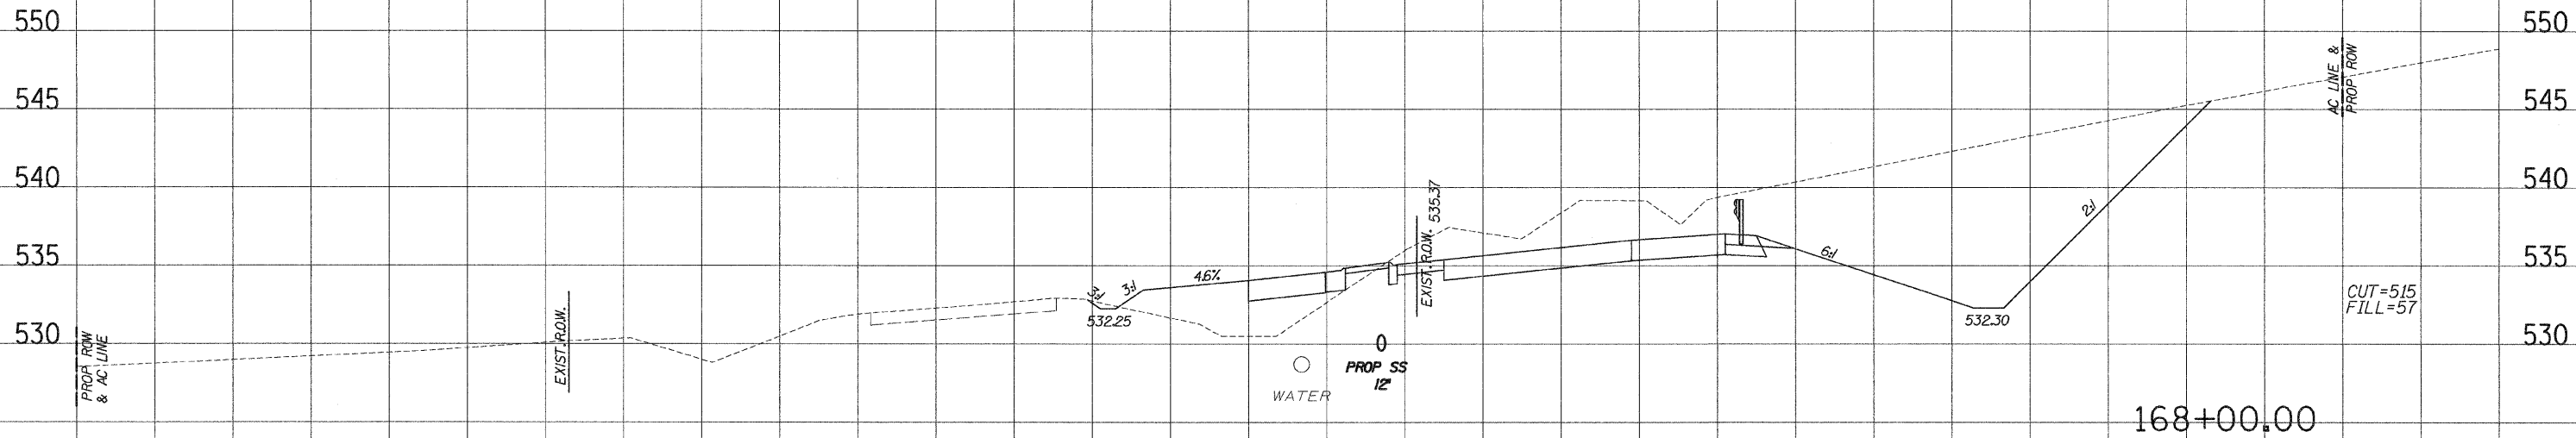


**F.A.P. ROUTE 310
STAGE 1**

NO. _____
AREAS CHECKED _____
AREAS PLATE _____
NOTE BOOK _____
SURVEY PLOTTED _____

NO. _____
AREAS CHECKED _____
AREAS PLATE _____
NOTE BOOK _____
SURVEY PLOTTED _____

F. A. RTE.	SECTION	COUNTY	TOTAL SHEETS	SHEET NO.
310	60-16	MADISON	662	350
STA.		TO STA.		
FED. ROAD DIST. NO. 1		ILLINOIS	FED. AID PROJECT	
CONTRACT NO. 76311				

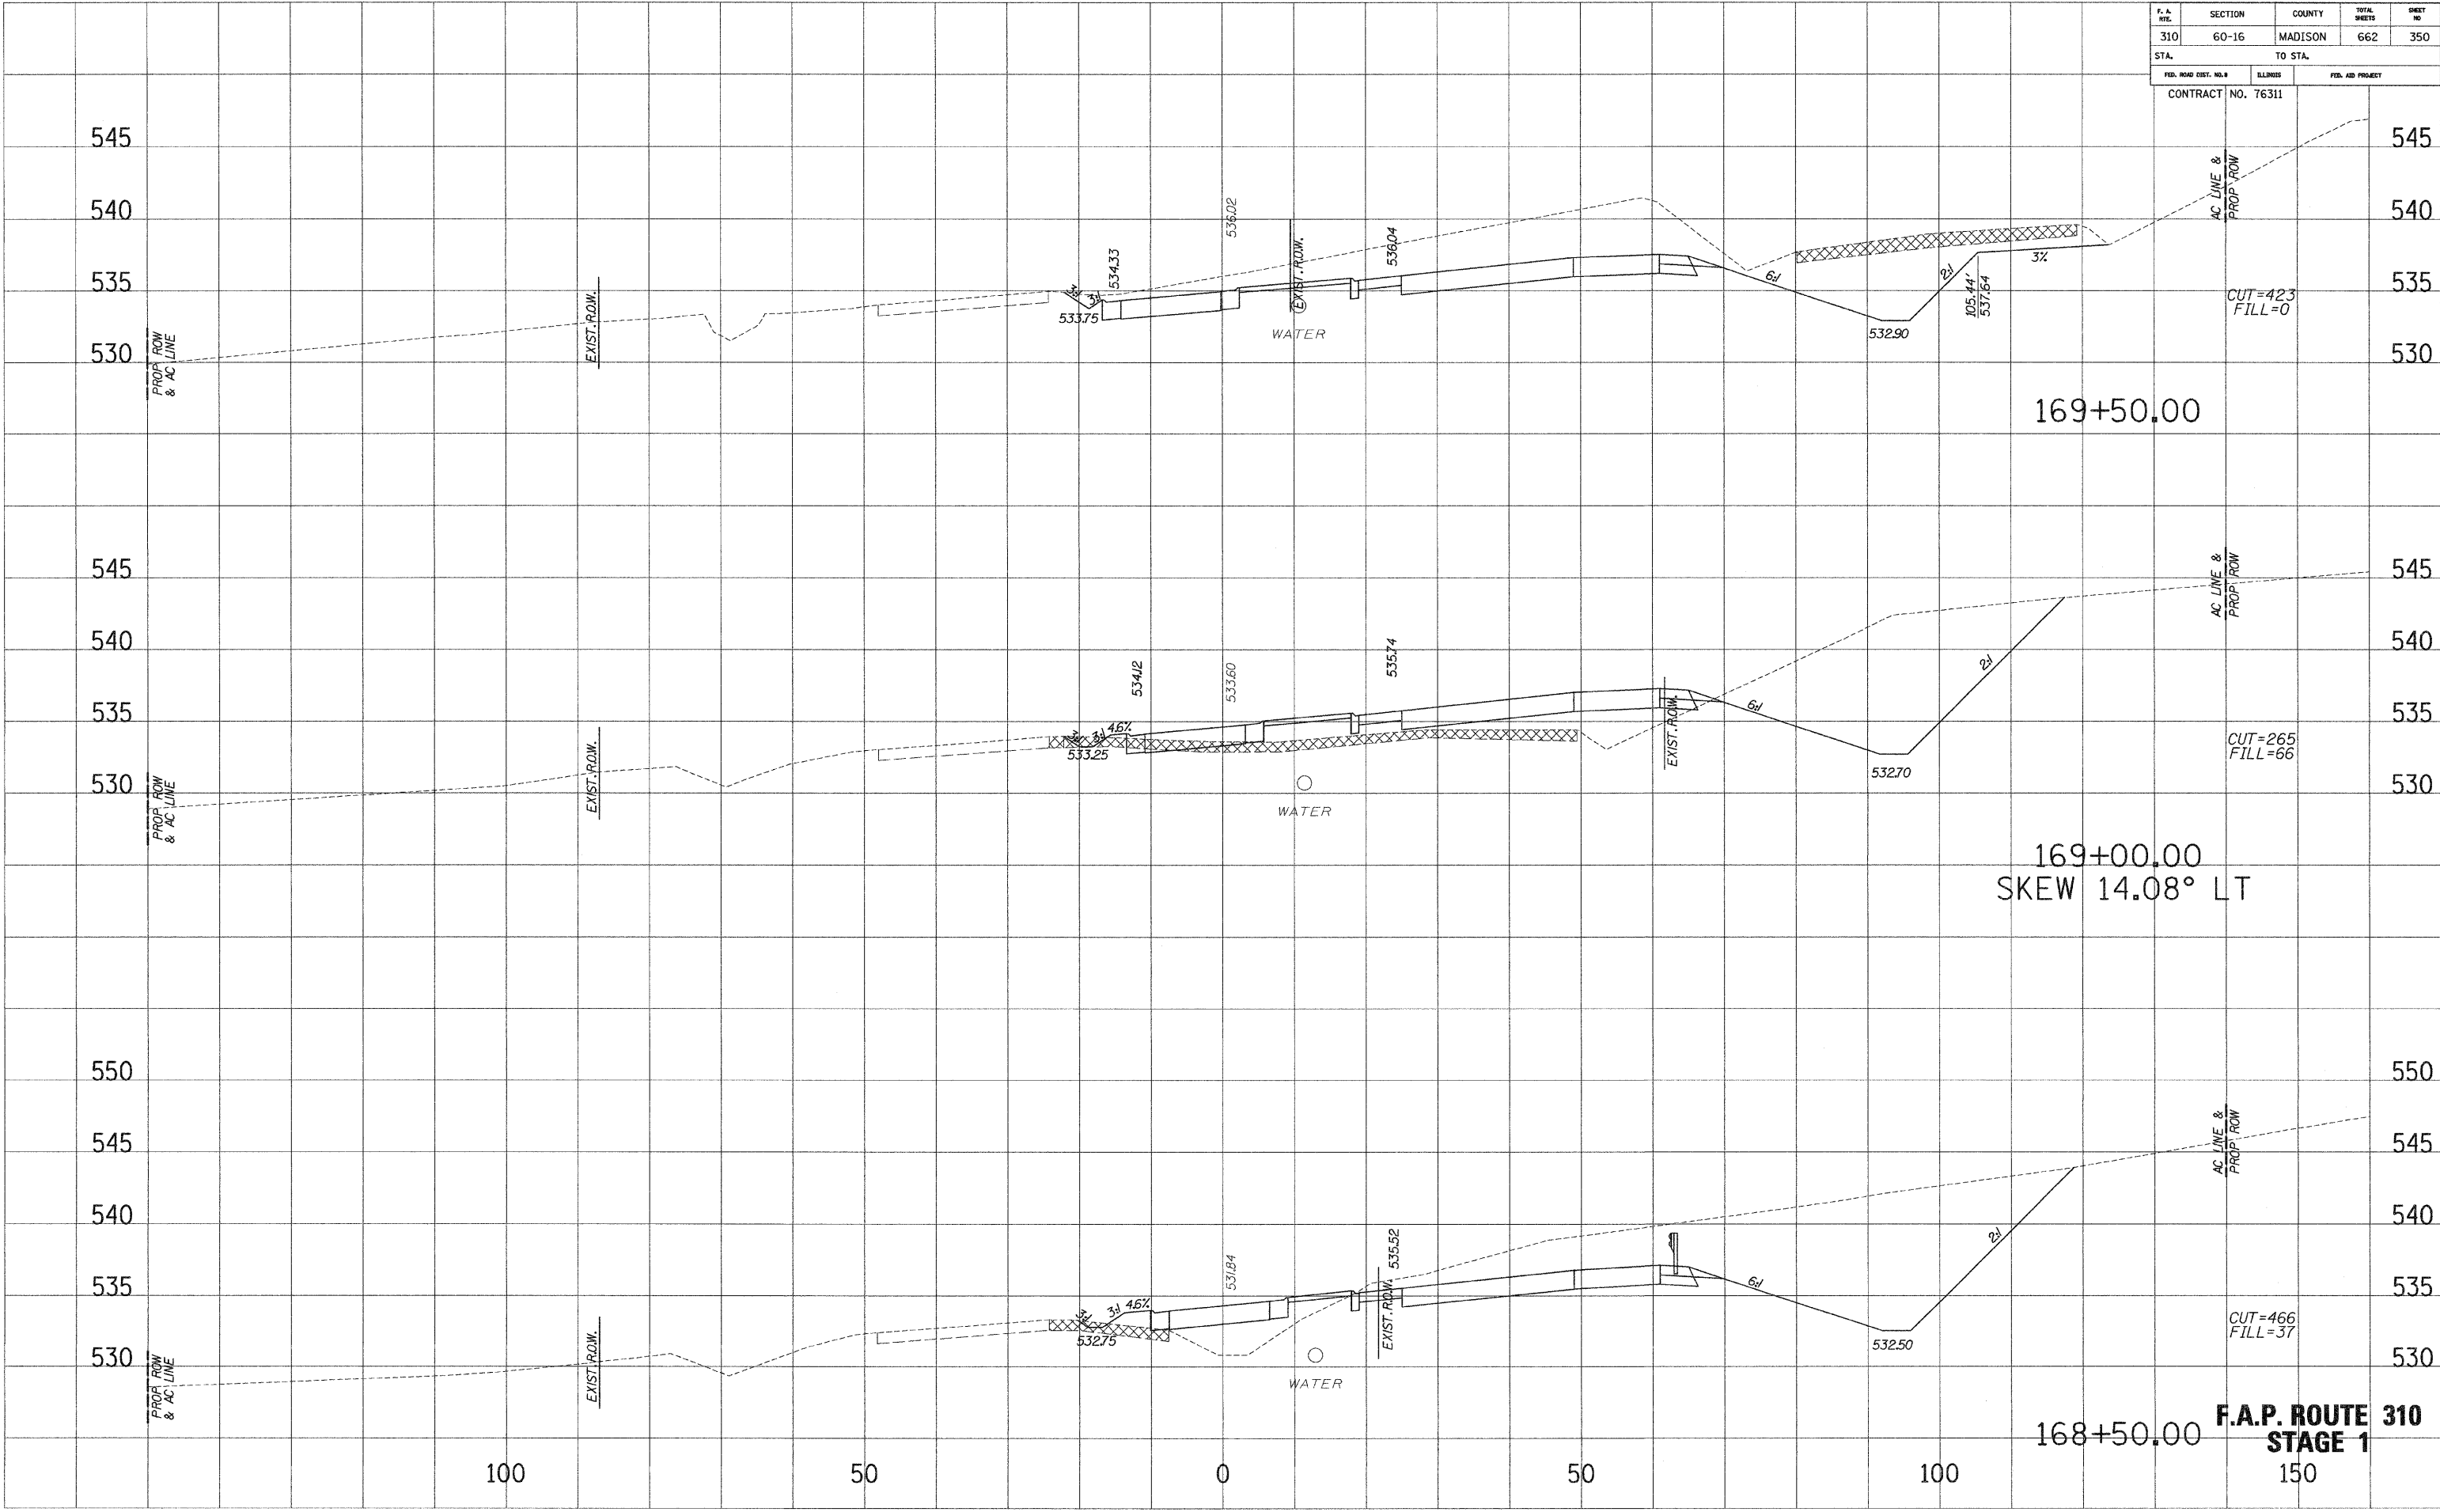

**F.A.P. ROUTE 310
 STAGE 1**


NO. _____
 AREAS CHECKED _____
 AREAS DATE _____
 PLOTTED _____
 NOTE BOOK _____
 SURVEY _____

NO. _____
 AREAS CHECKED _____
 AREAS DATE _____
 PLOTTED _____
 NOTE BOOK _____
 SURVEY _____

F. A. RTE.	SECTION	COUNTY	TOTAL SHEETS	SHEET NO.
310	60-16	MADISON	662	351
STA.		TO STA.		
FED. ROAD DIST. NO. 9		ILLINOIS	FED. AID PROJECT	
CONTRACT NO. 76311				

SURVEY PLOTTED
 NOTE BOOK TEMPLATE
 AREAS CHECKED

SURVEY PLOTTED
 NOTE BOOK TEMPLATE
 AREAS CHECKED

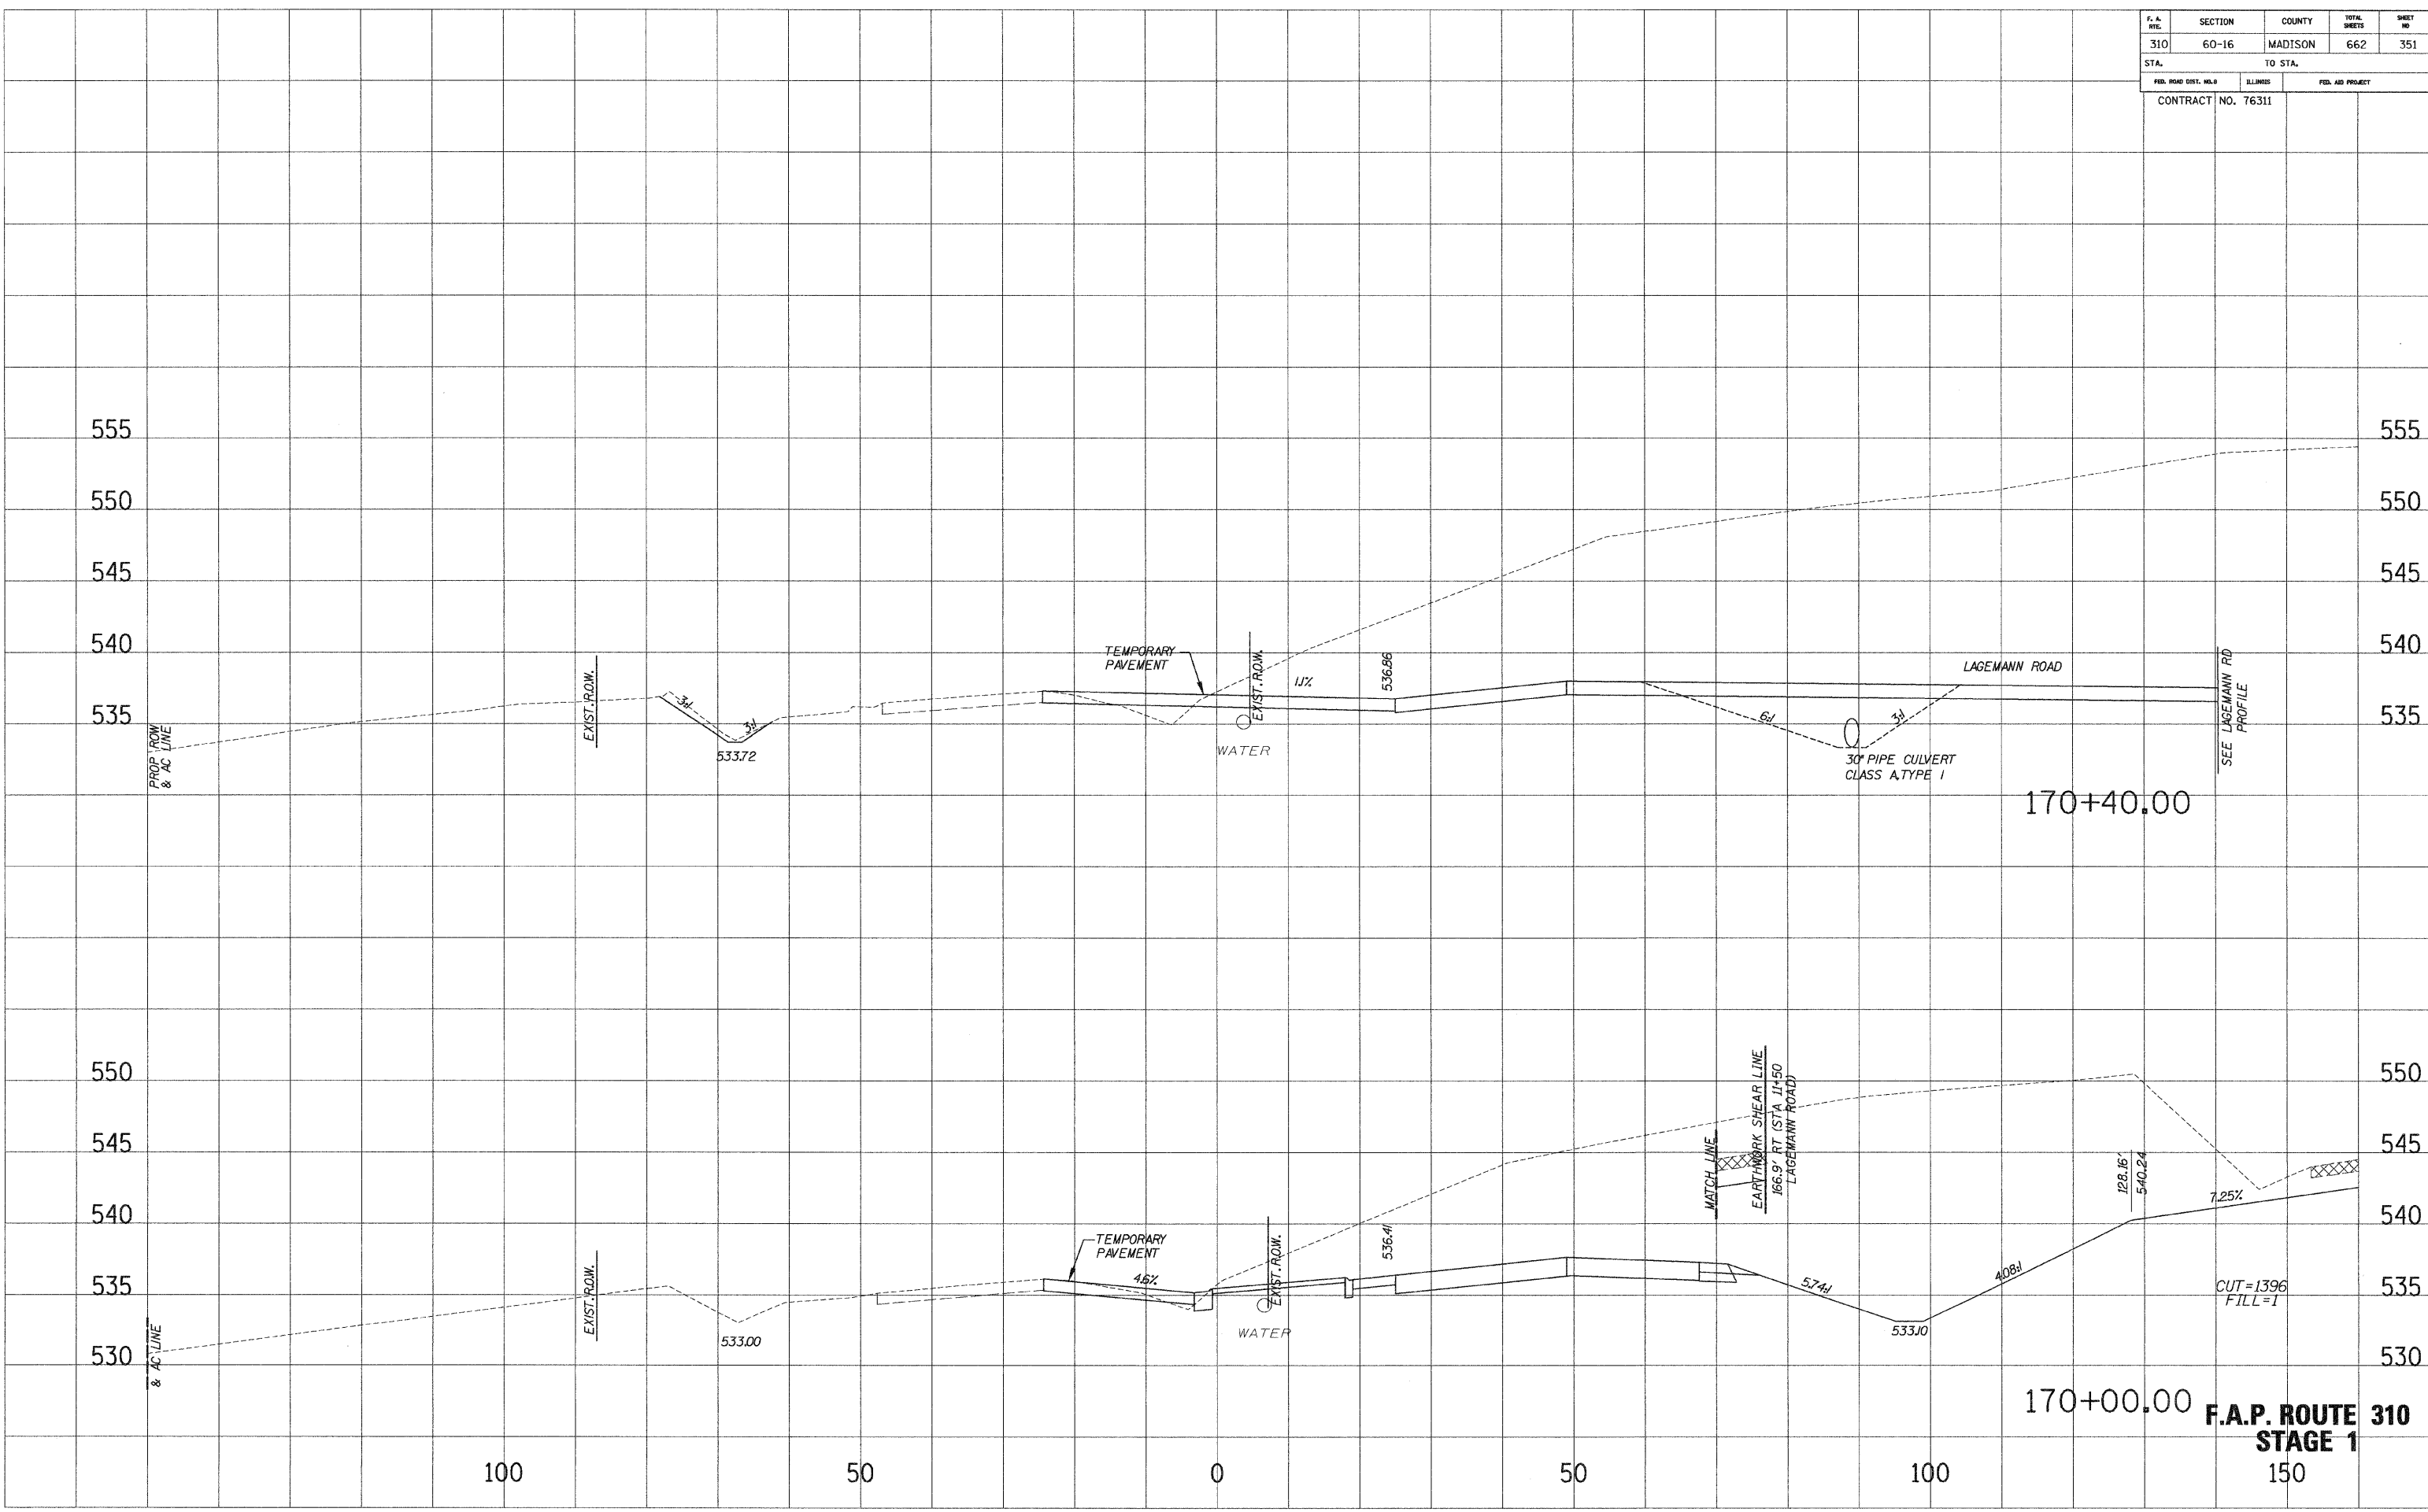


**F.A.P. ROUTE 310
STAGE 1**

F. A. NO.	SECTION	COUNTY	TOTAL SHEETS	SHEET NO.
310	60-16	MADISON	662	352
STA.		TO STA.		
FED. ROAD DIST. NO. 3		ILLINOIS	FED. AID PROJECT	
CONTRACT NO. 76311				

SURVEY PLOTTED
 NOTE BOOK TEMPLATE
 AREAS CHECKED

SURVEY PLOTTED
 NOTE BOOK TEMPLATE
 AREAS CHECKED

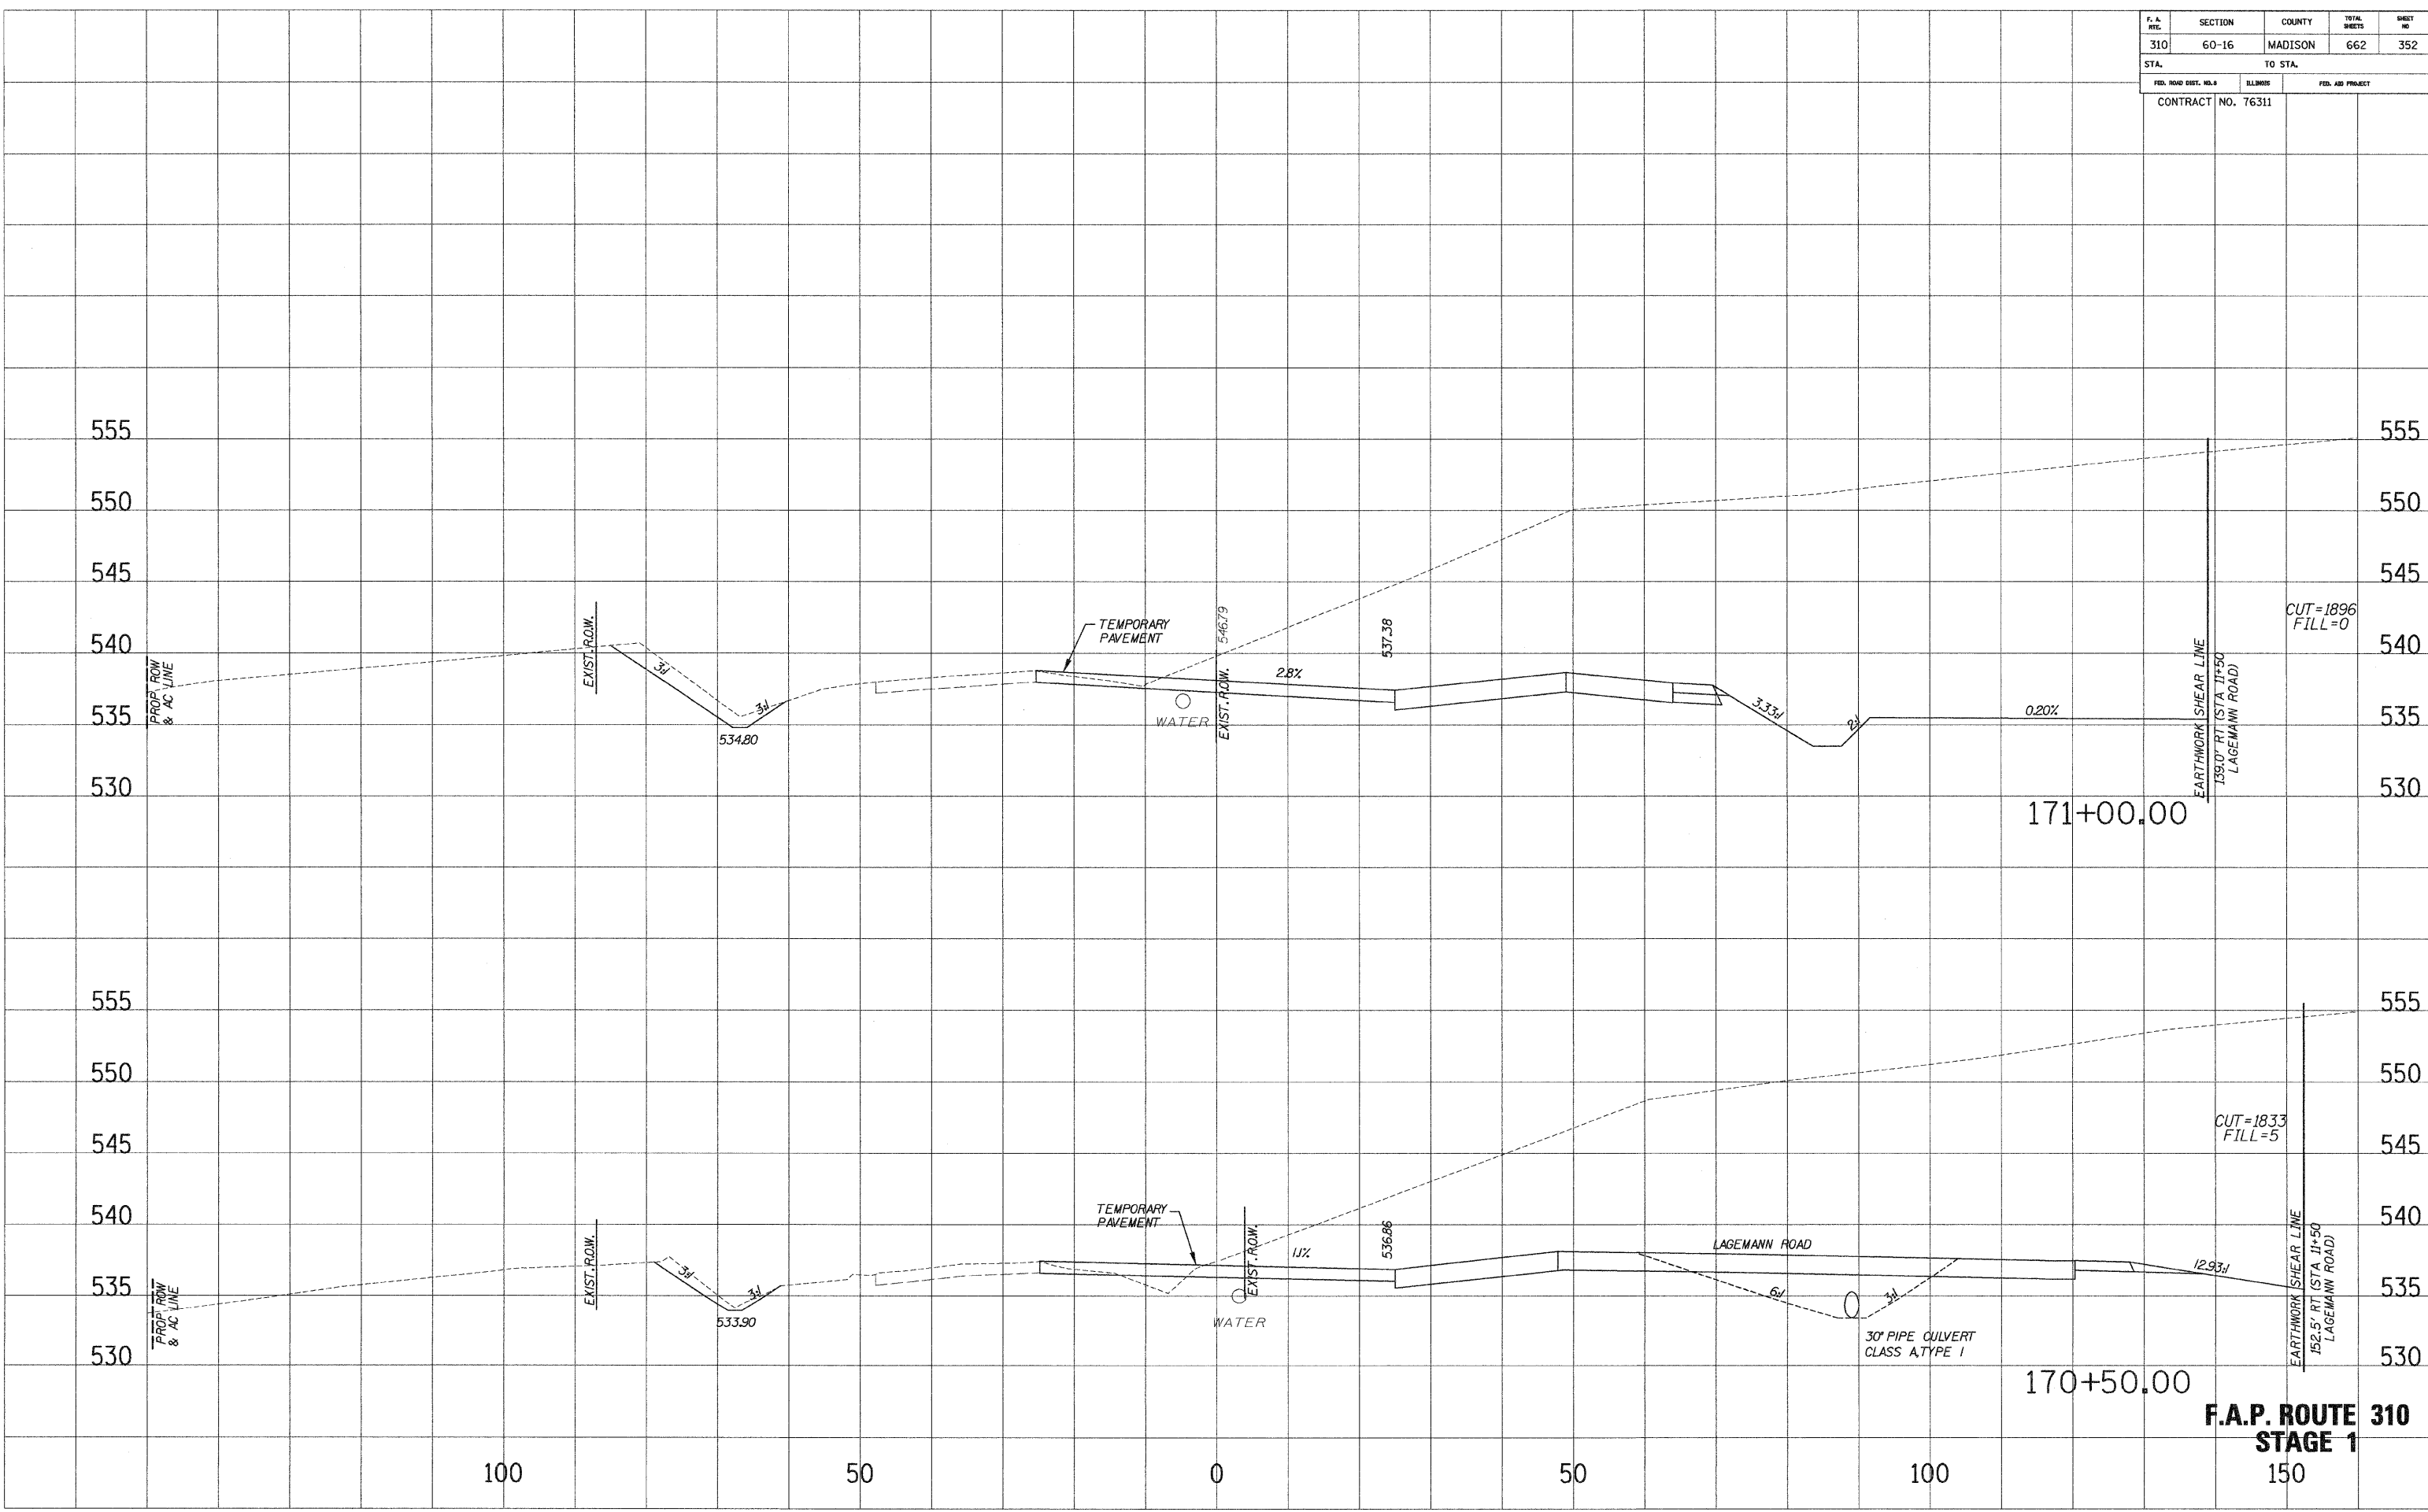


**F.A.P. ROUTE 310
STAGE 1**

F. A. RTE.	SECTION	COUNTY	TOTAL SHEETS	SHEET NO.
310	60-16	MADISON	662	353
STA.		TO STA.		
FED. ROAD DIST. NO. 8		ILLINOIS	FED. AID PROJECT	
CONTRACT NO. 76311				

SURVEY PLOTTED
 NOTE BOOK REW/LATE
 NO. AREAS CHECKED


SURVEY PLOTTED
 NOTE BOOK REW/LATE
 NO. AREAS CHECKED

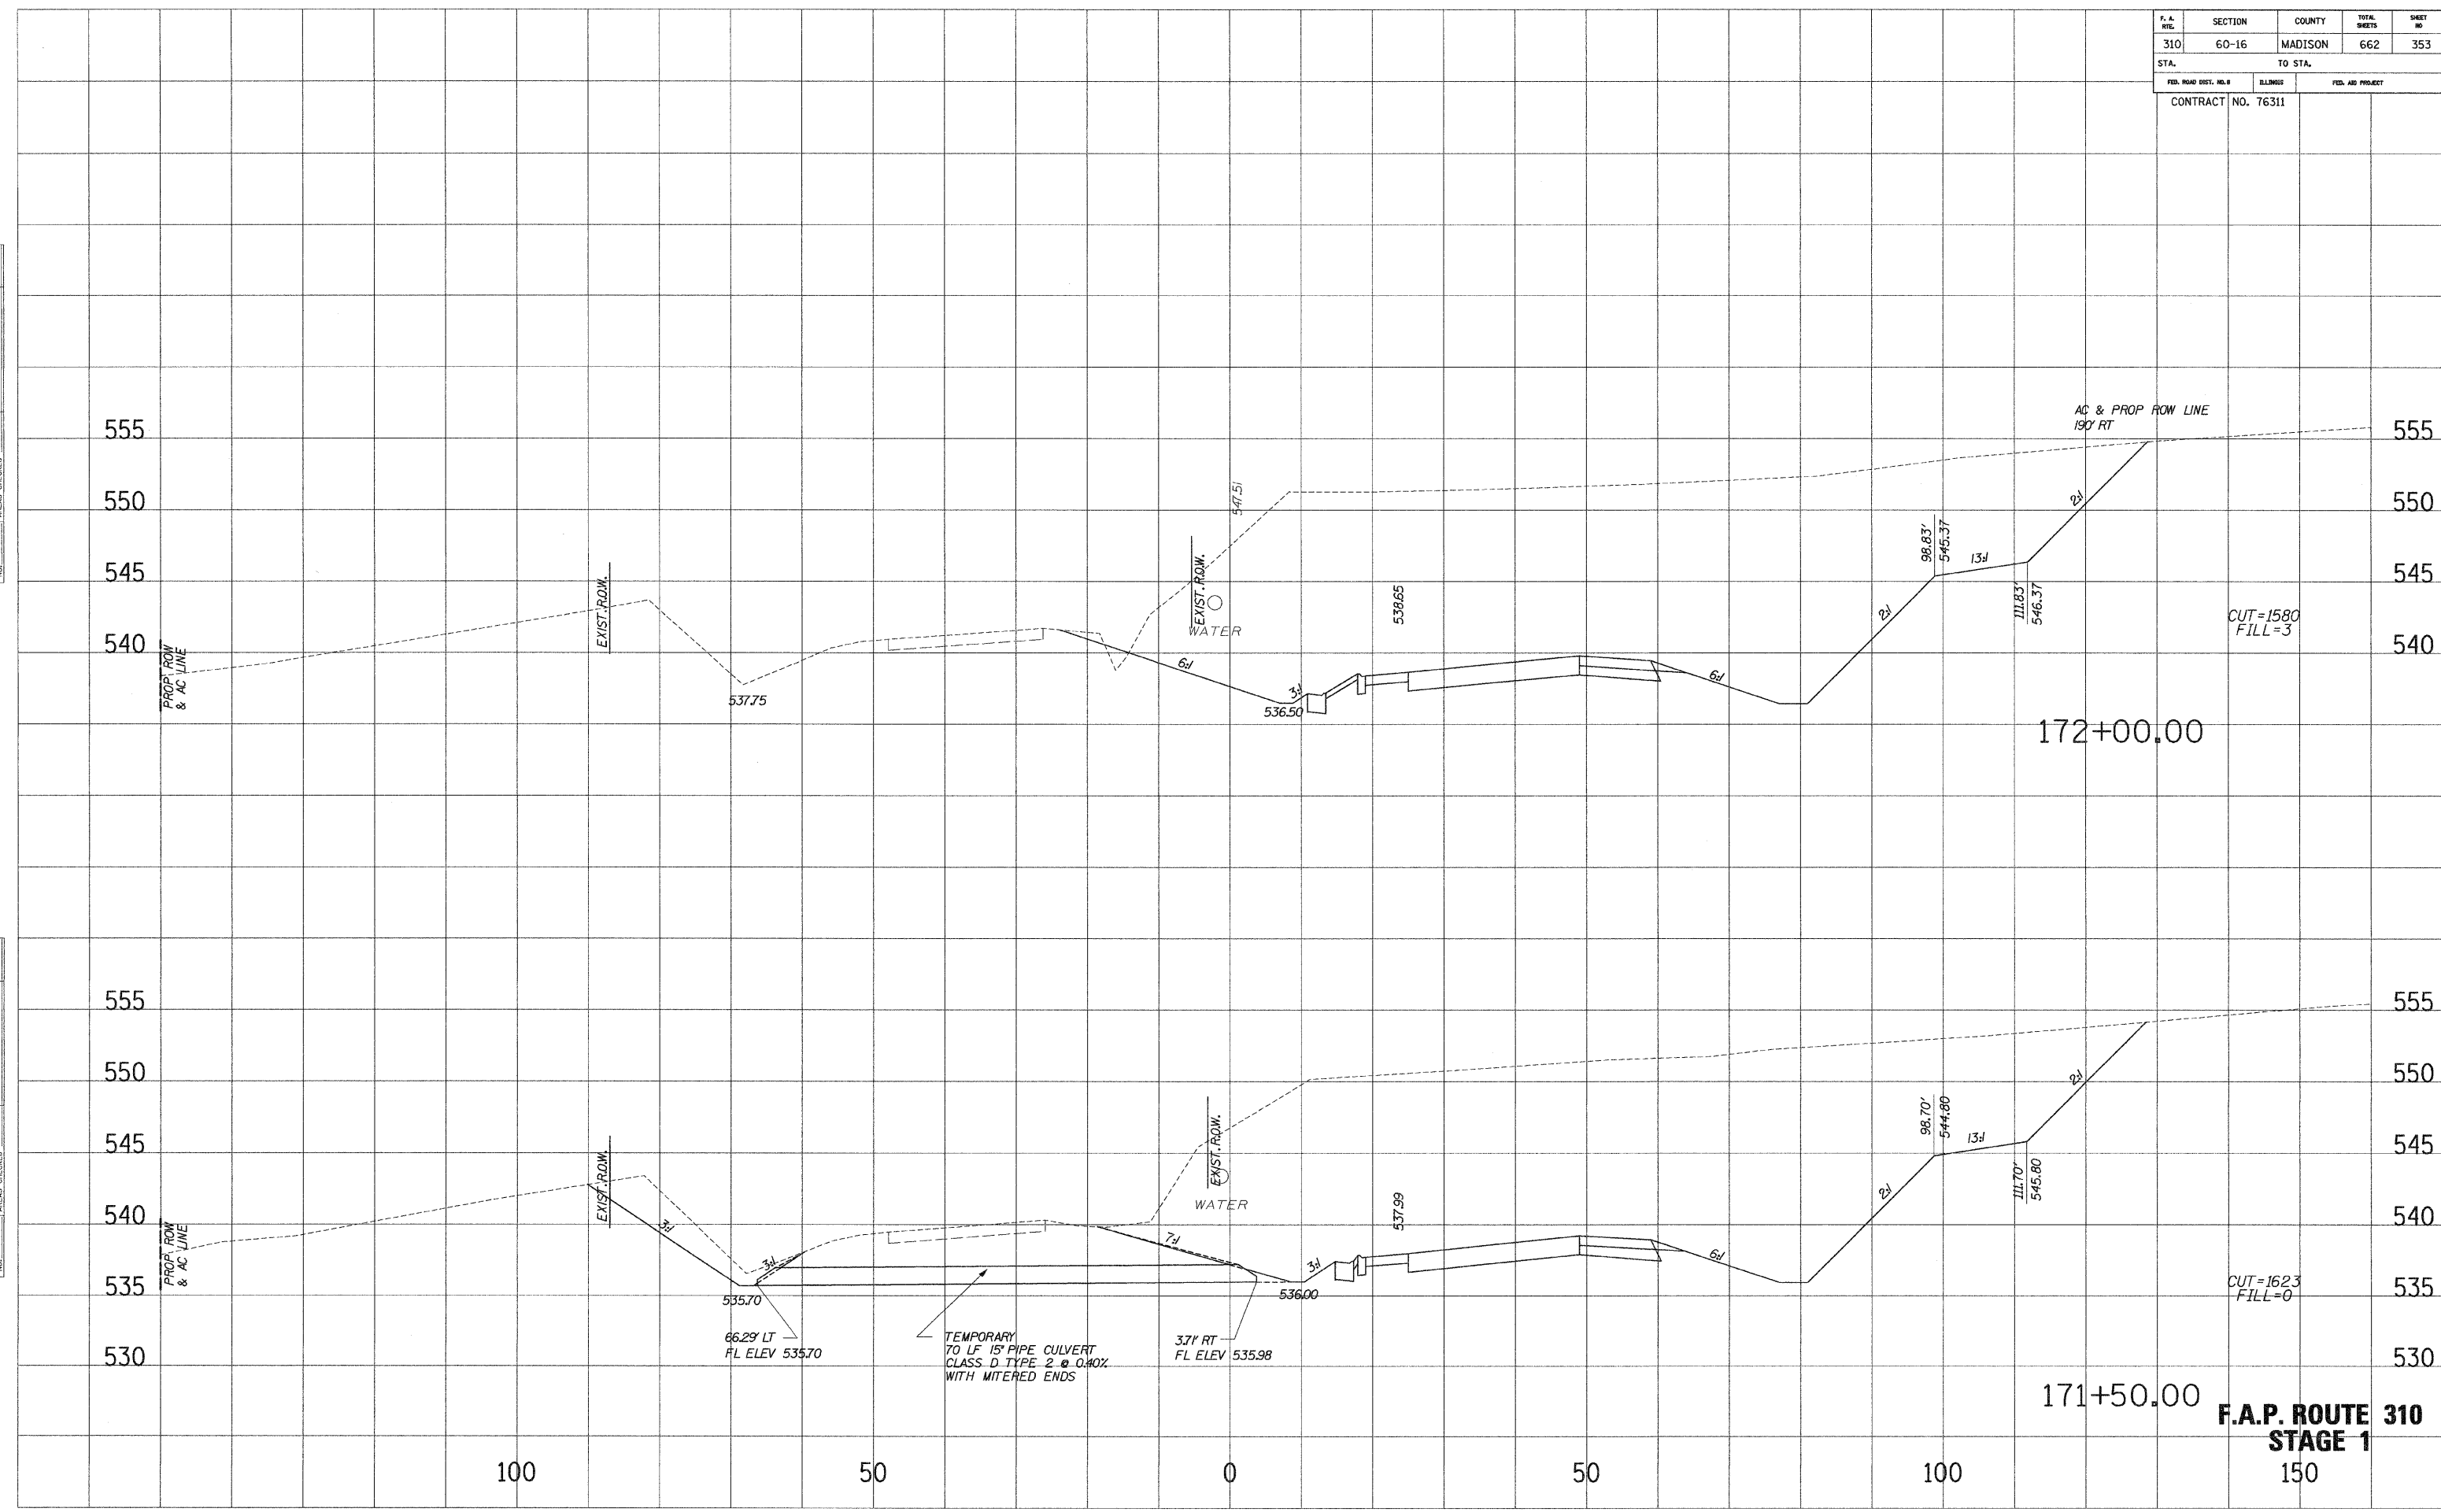

F. A. RTE.	SECTION	COUNTY	TOTAL SHEETS	SHEET NO.
310	60-16	MADISON	662	354
STA.		TO STA.		
FED. ROAD DIST. NO. 3		ILLINOIS	FED. AID PROJECT	
CONTRACT NO. 76311				

SURVEY PLOTTED
 NOTE BOOK TEMPLATE
 NO. AREAS CHECKED

SURVEY PLOTTED
 NOTE BOOK TEMPLATE
 NO. AREAS CHECKED

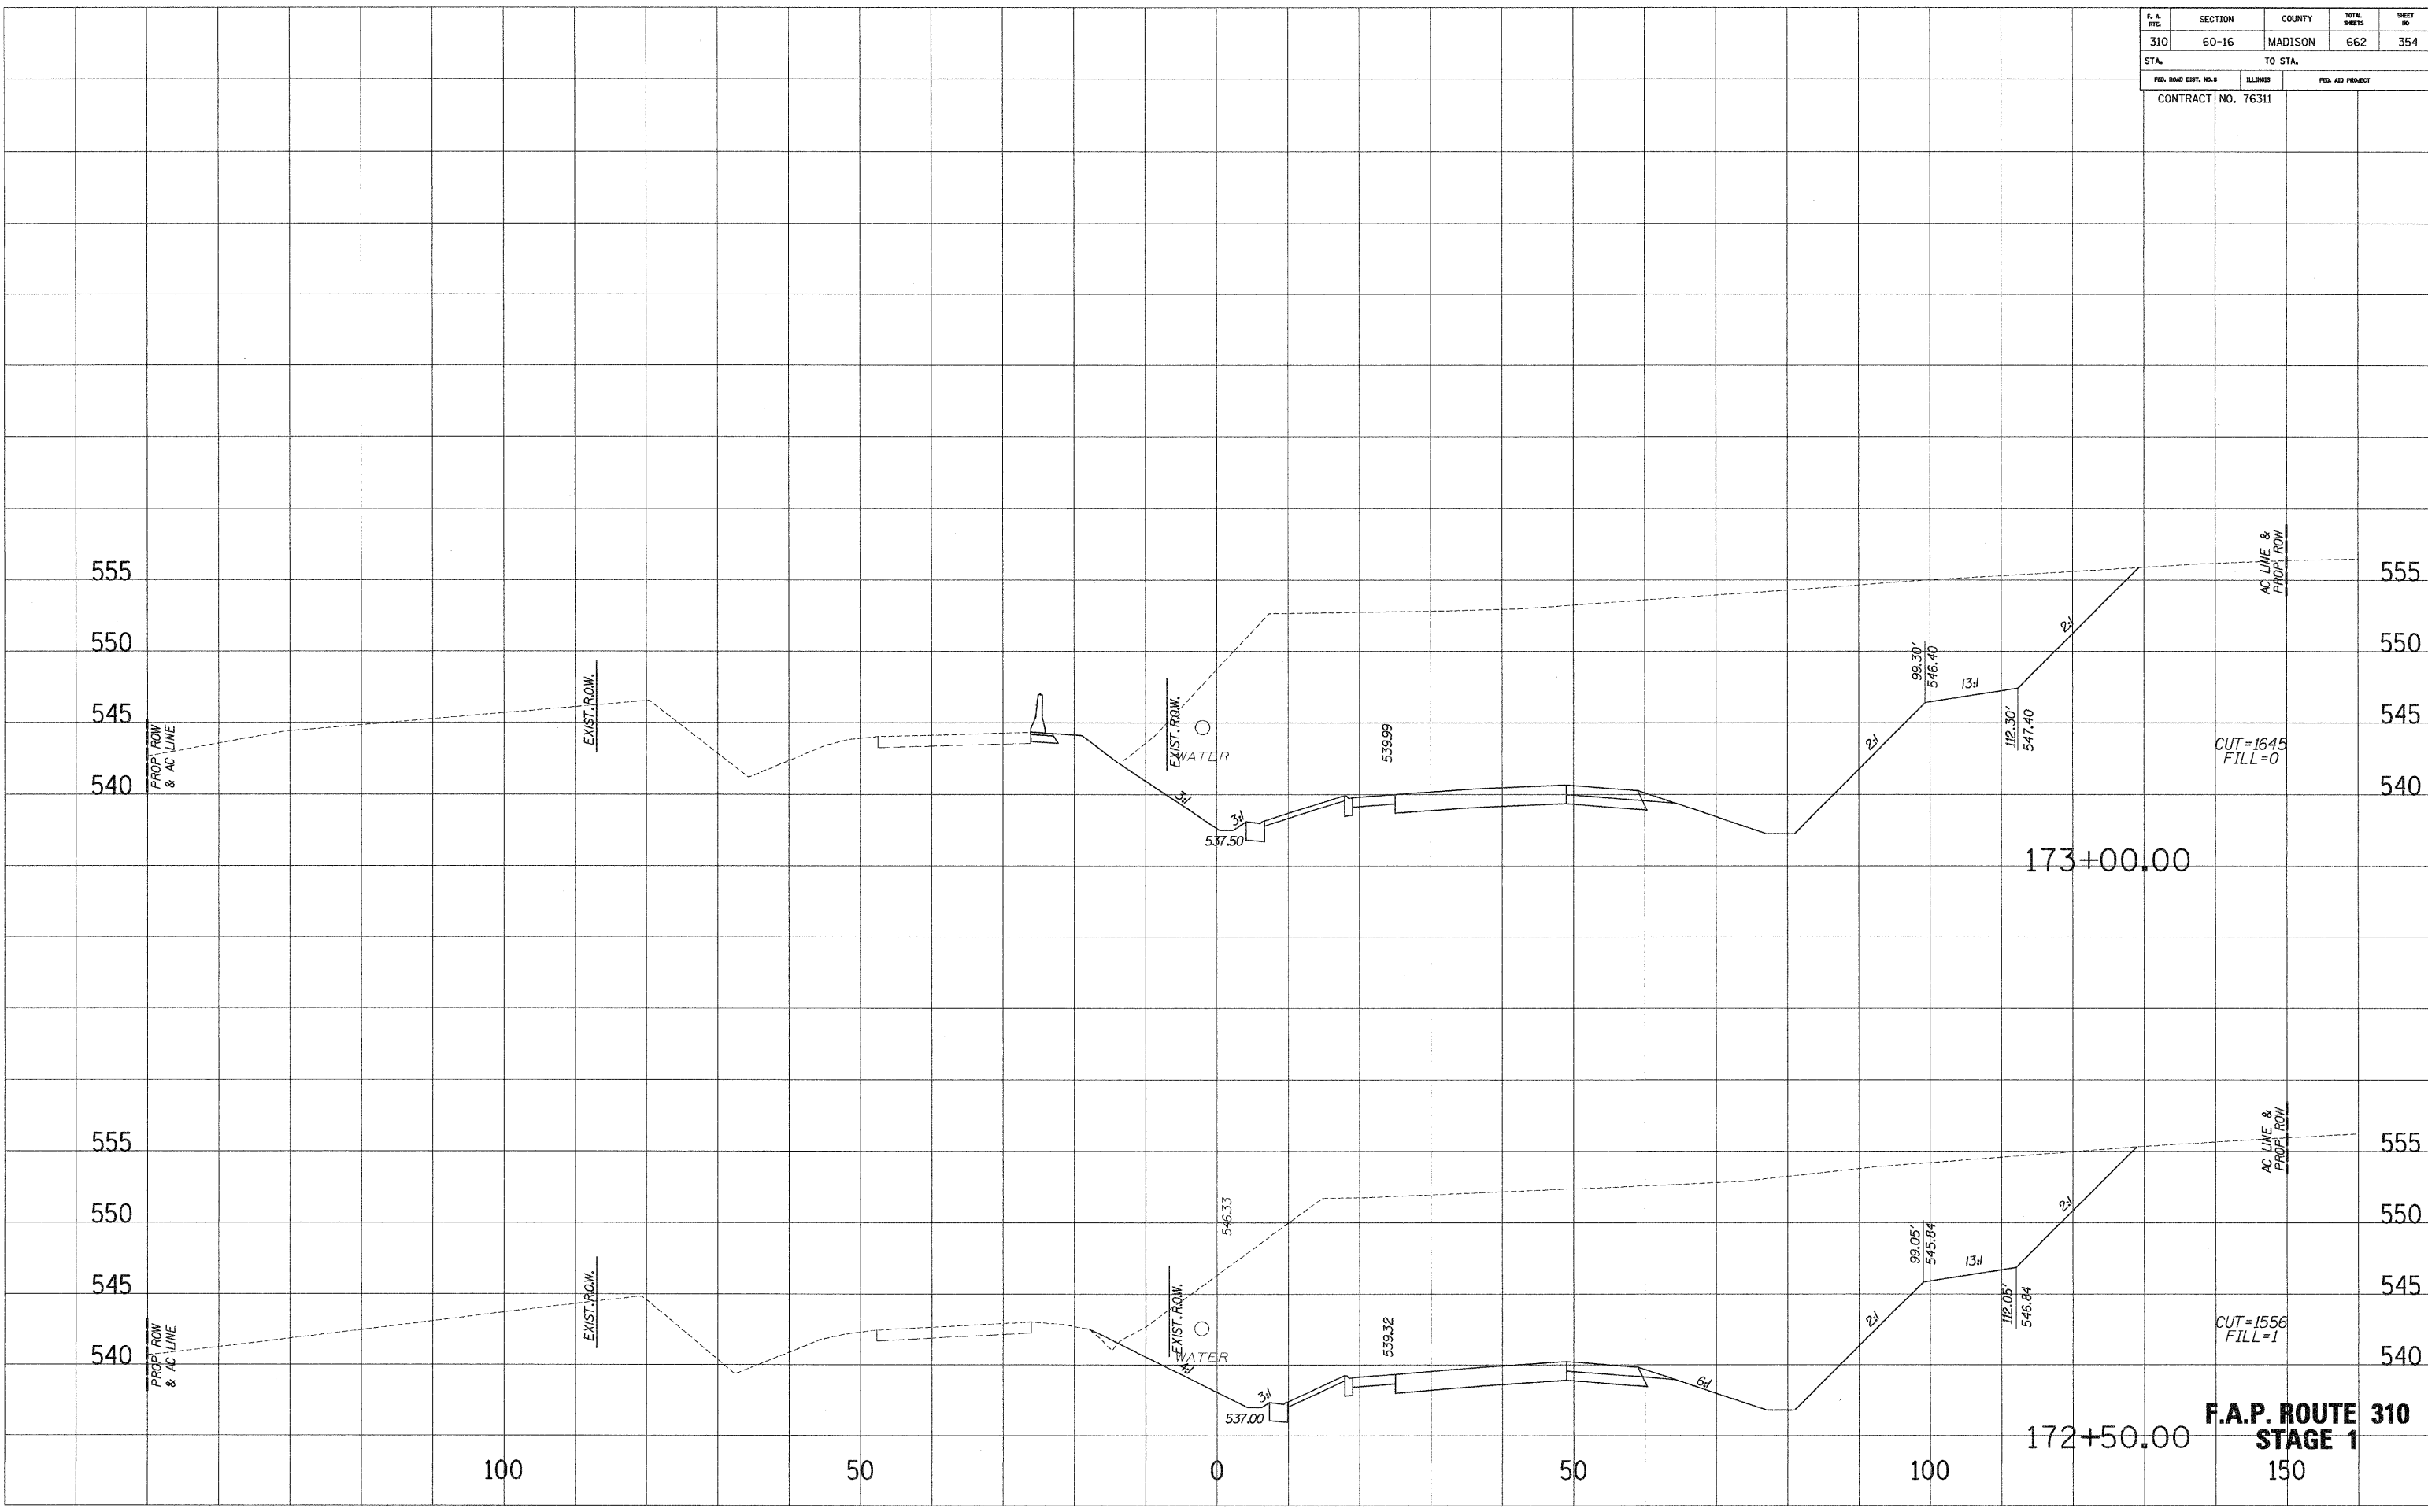


F.A.P. ROUTE 310
STAGE 1
 150

F. A. RTE.	SECTION	COUNTY	TOTAL SHEETS	SHEET NO.
310	60-16	MADISON	662	355
STA.		TO STA.		
FED. ROAD DIST. NO. 8		ILLINOIS	FED. AID PROJECT	
CONTRACT NO. 76311				

SURVEY PLOTTED
 NOTE BOOK
 NO.

SURVEY PLOTTED
 NOTE BOOK
 NO.

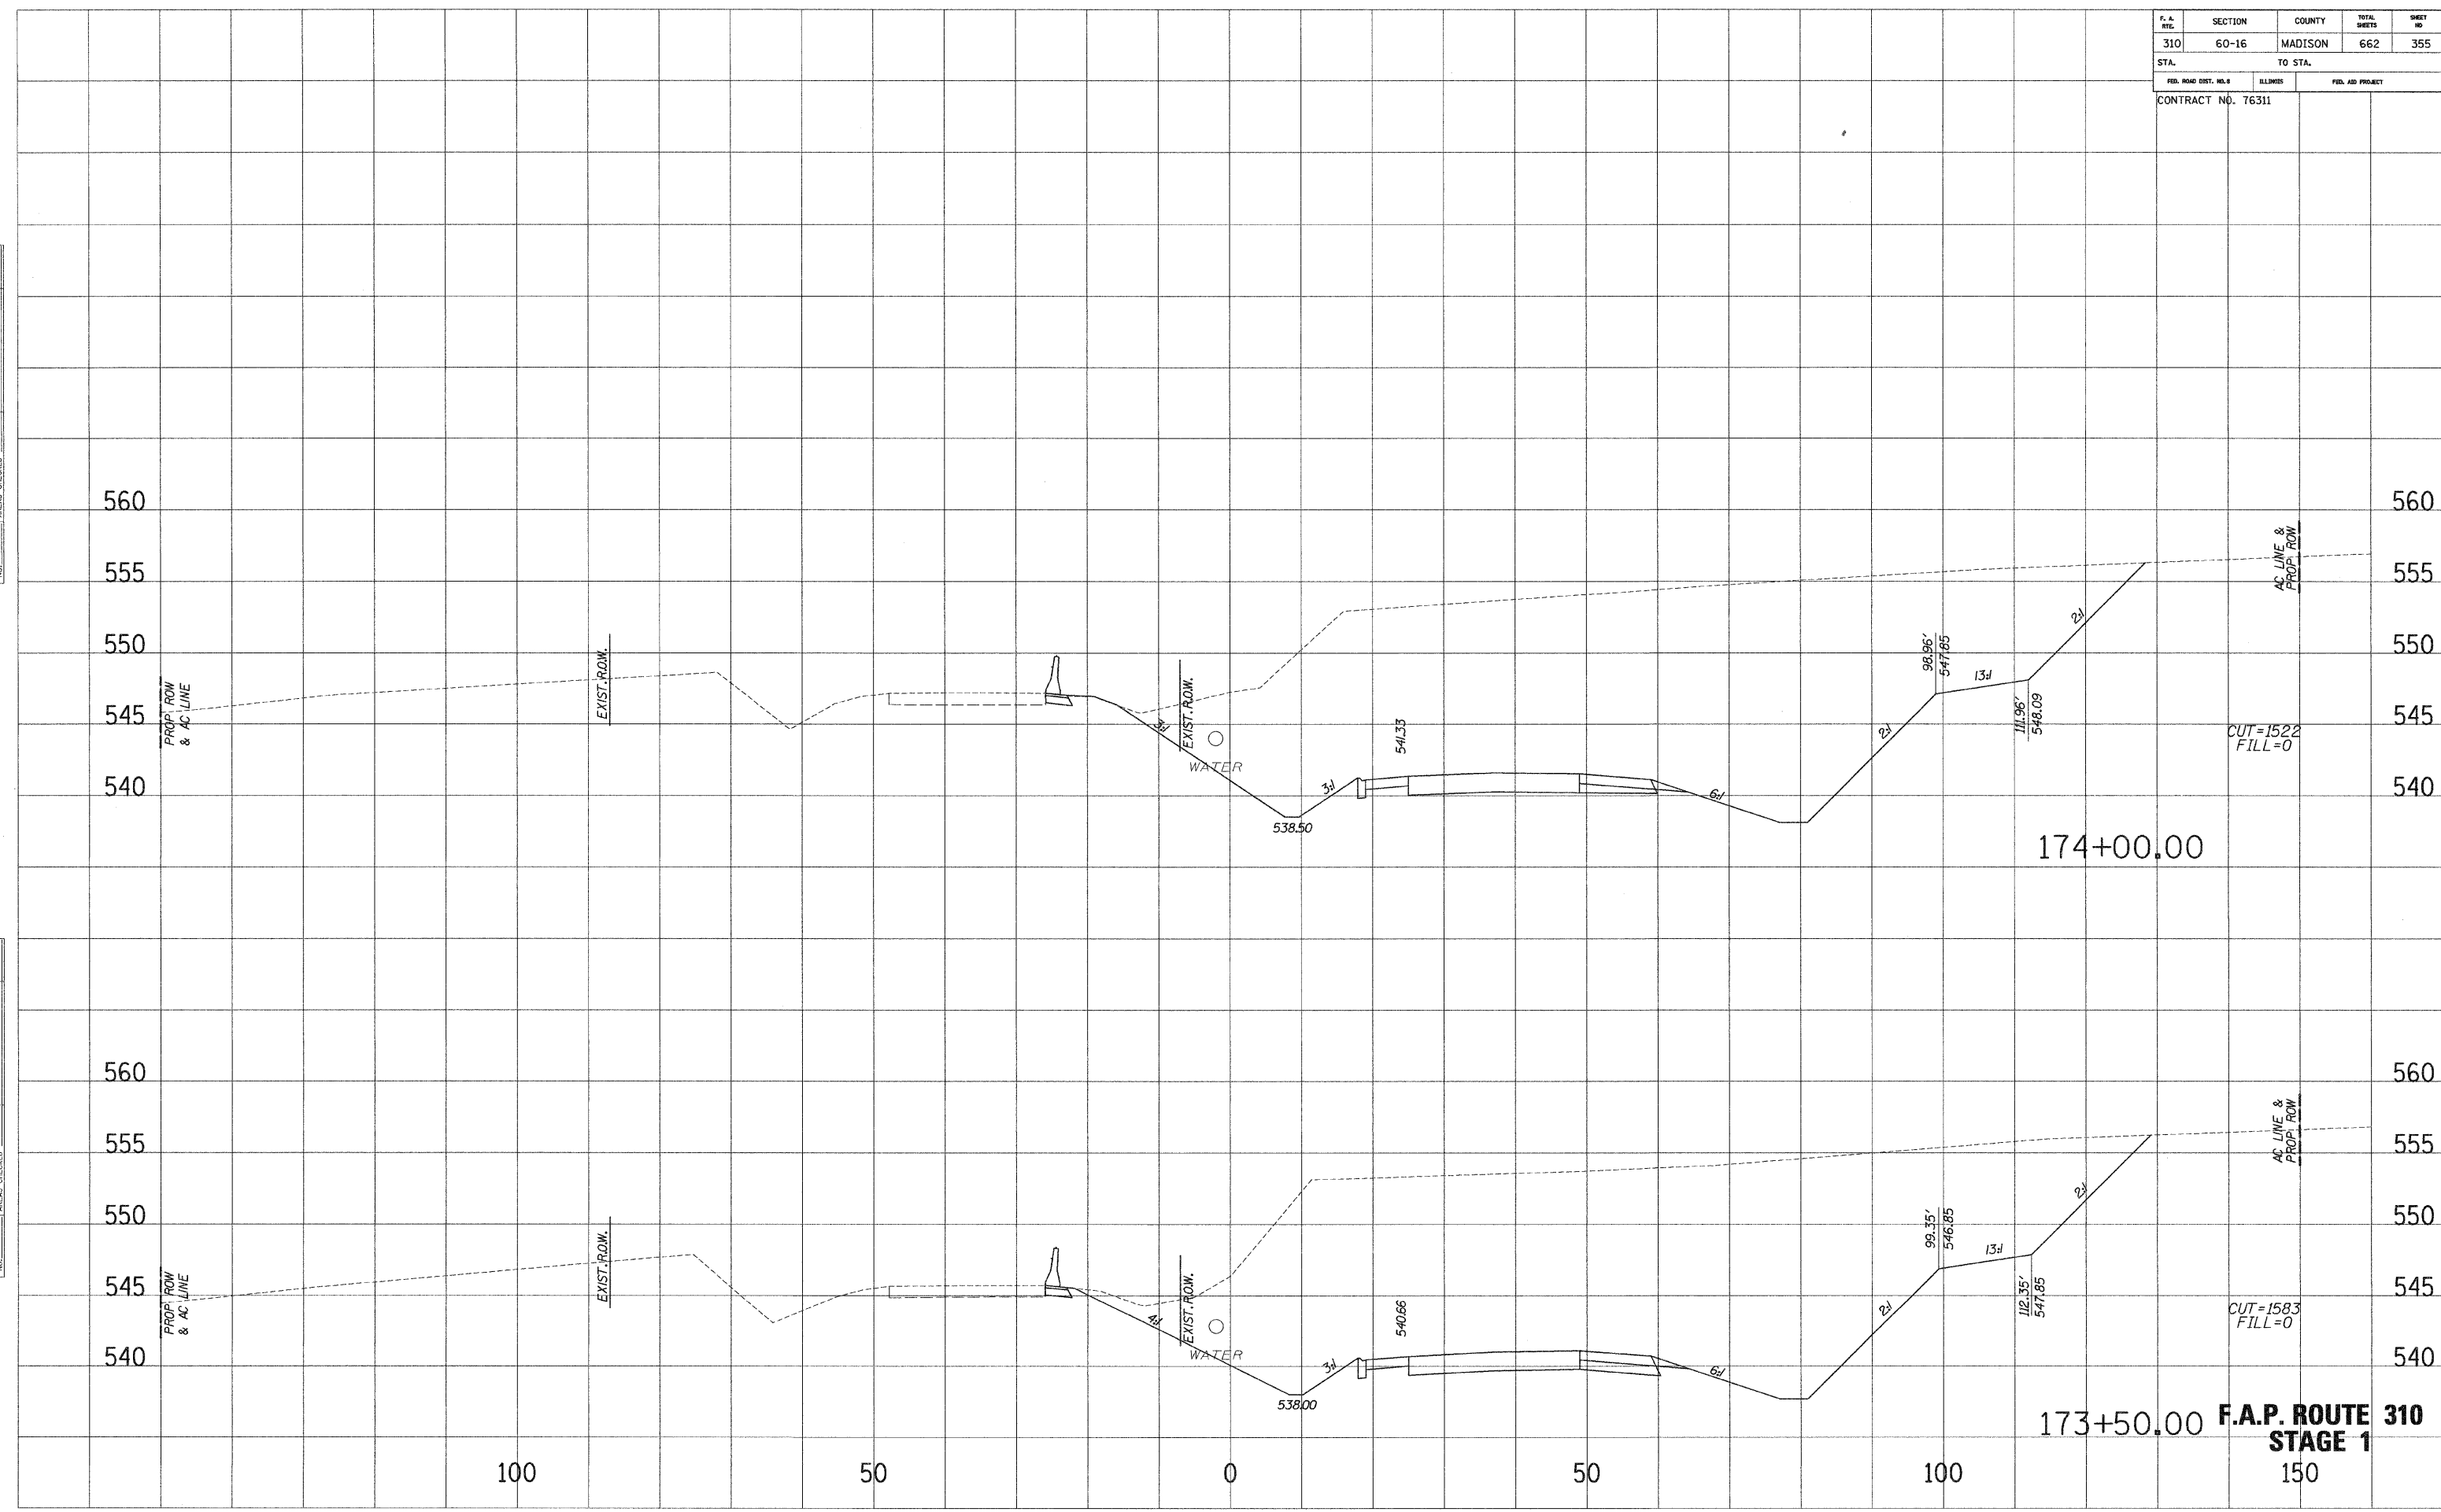

F. A. RTE.	SECTION	COUNTY	TOTAL SHEETS	SHEET NO.
310	60-16	MADISON	662	356
STA. TO STA.		FED. AID PROJECT		
CONTRACT NO. 76311		AC LINE & PROP. ROW		

CUT=1375
FILL=0


CUT=1389
FILL=0

CUT=1467
FILL=0

175+50.00

175+00.00

174+50.00 **F.A.P. ROUTE 310**
STAGE 1

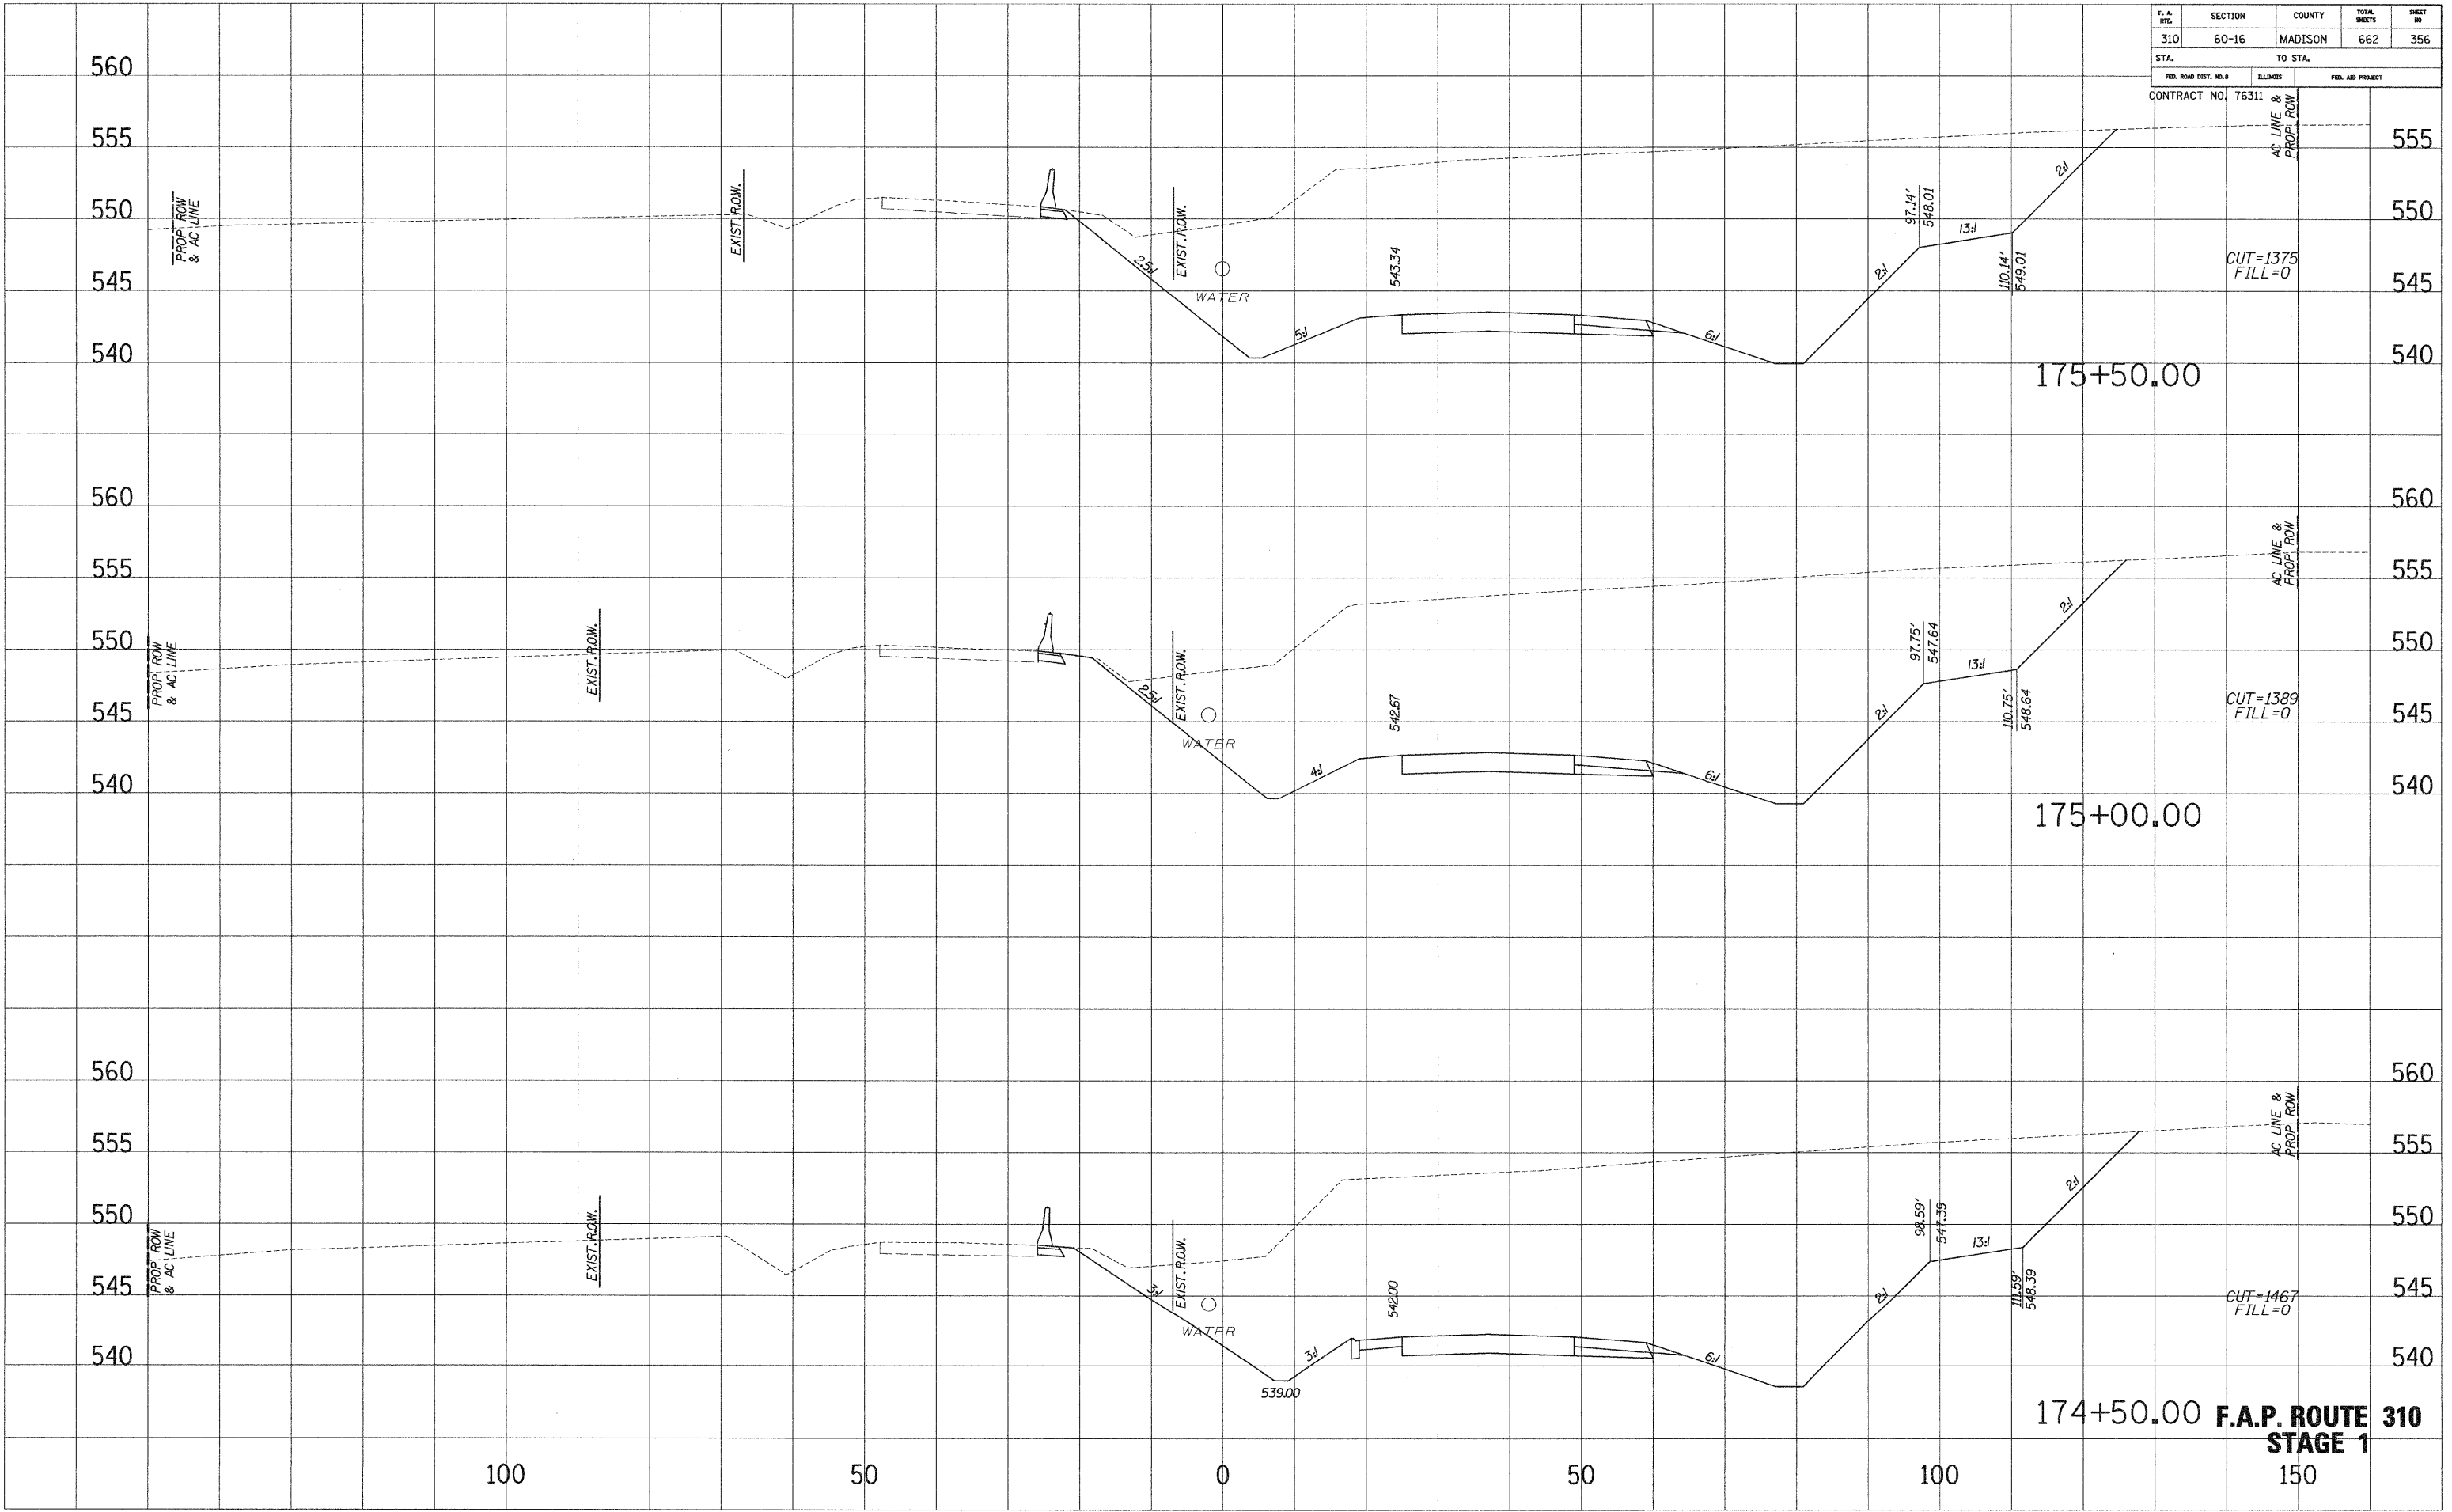


DATE PLOTTED: _____
NOTE BOOK NO. _____
TEMPLATE NO. _____
AREAS CHECKED: _____

DATE PLOTTED: _____
NOTE BOOK NO. _____
TEMPLATE NO. _____
AREAS CHECKED: _____

F. A. RTE.	SECTION	COUNTY	TOTAL SHEETS	SHEET NO.
310	60-16	MADISON	662	357
STA.		TO STA.		
FED. ROAD DIST. NO. 8		ELIMOS	FED. AID PROJECT	
CONTRACT NO. 76311				

SURVEY PLOTTED
 NOTE BOOK TEMPLATE
 NO. AREAS CHECKED

SURVEY PLOTTED
 NOTE BOOK TEMPLATE
 NO. AREAS CHECKED

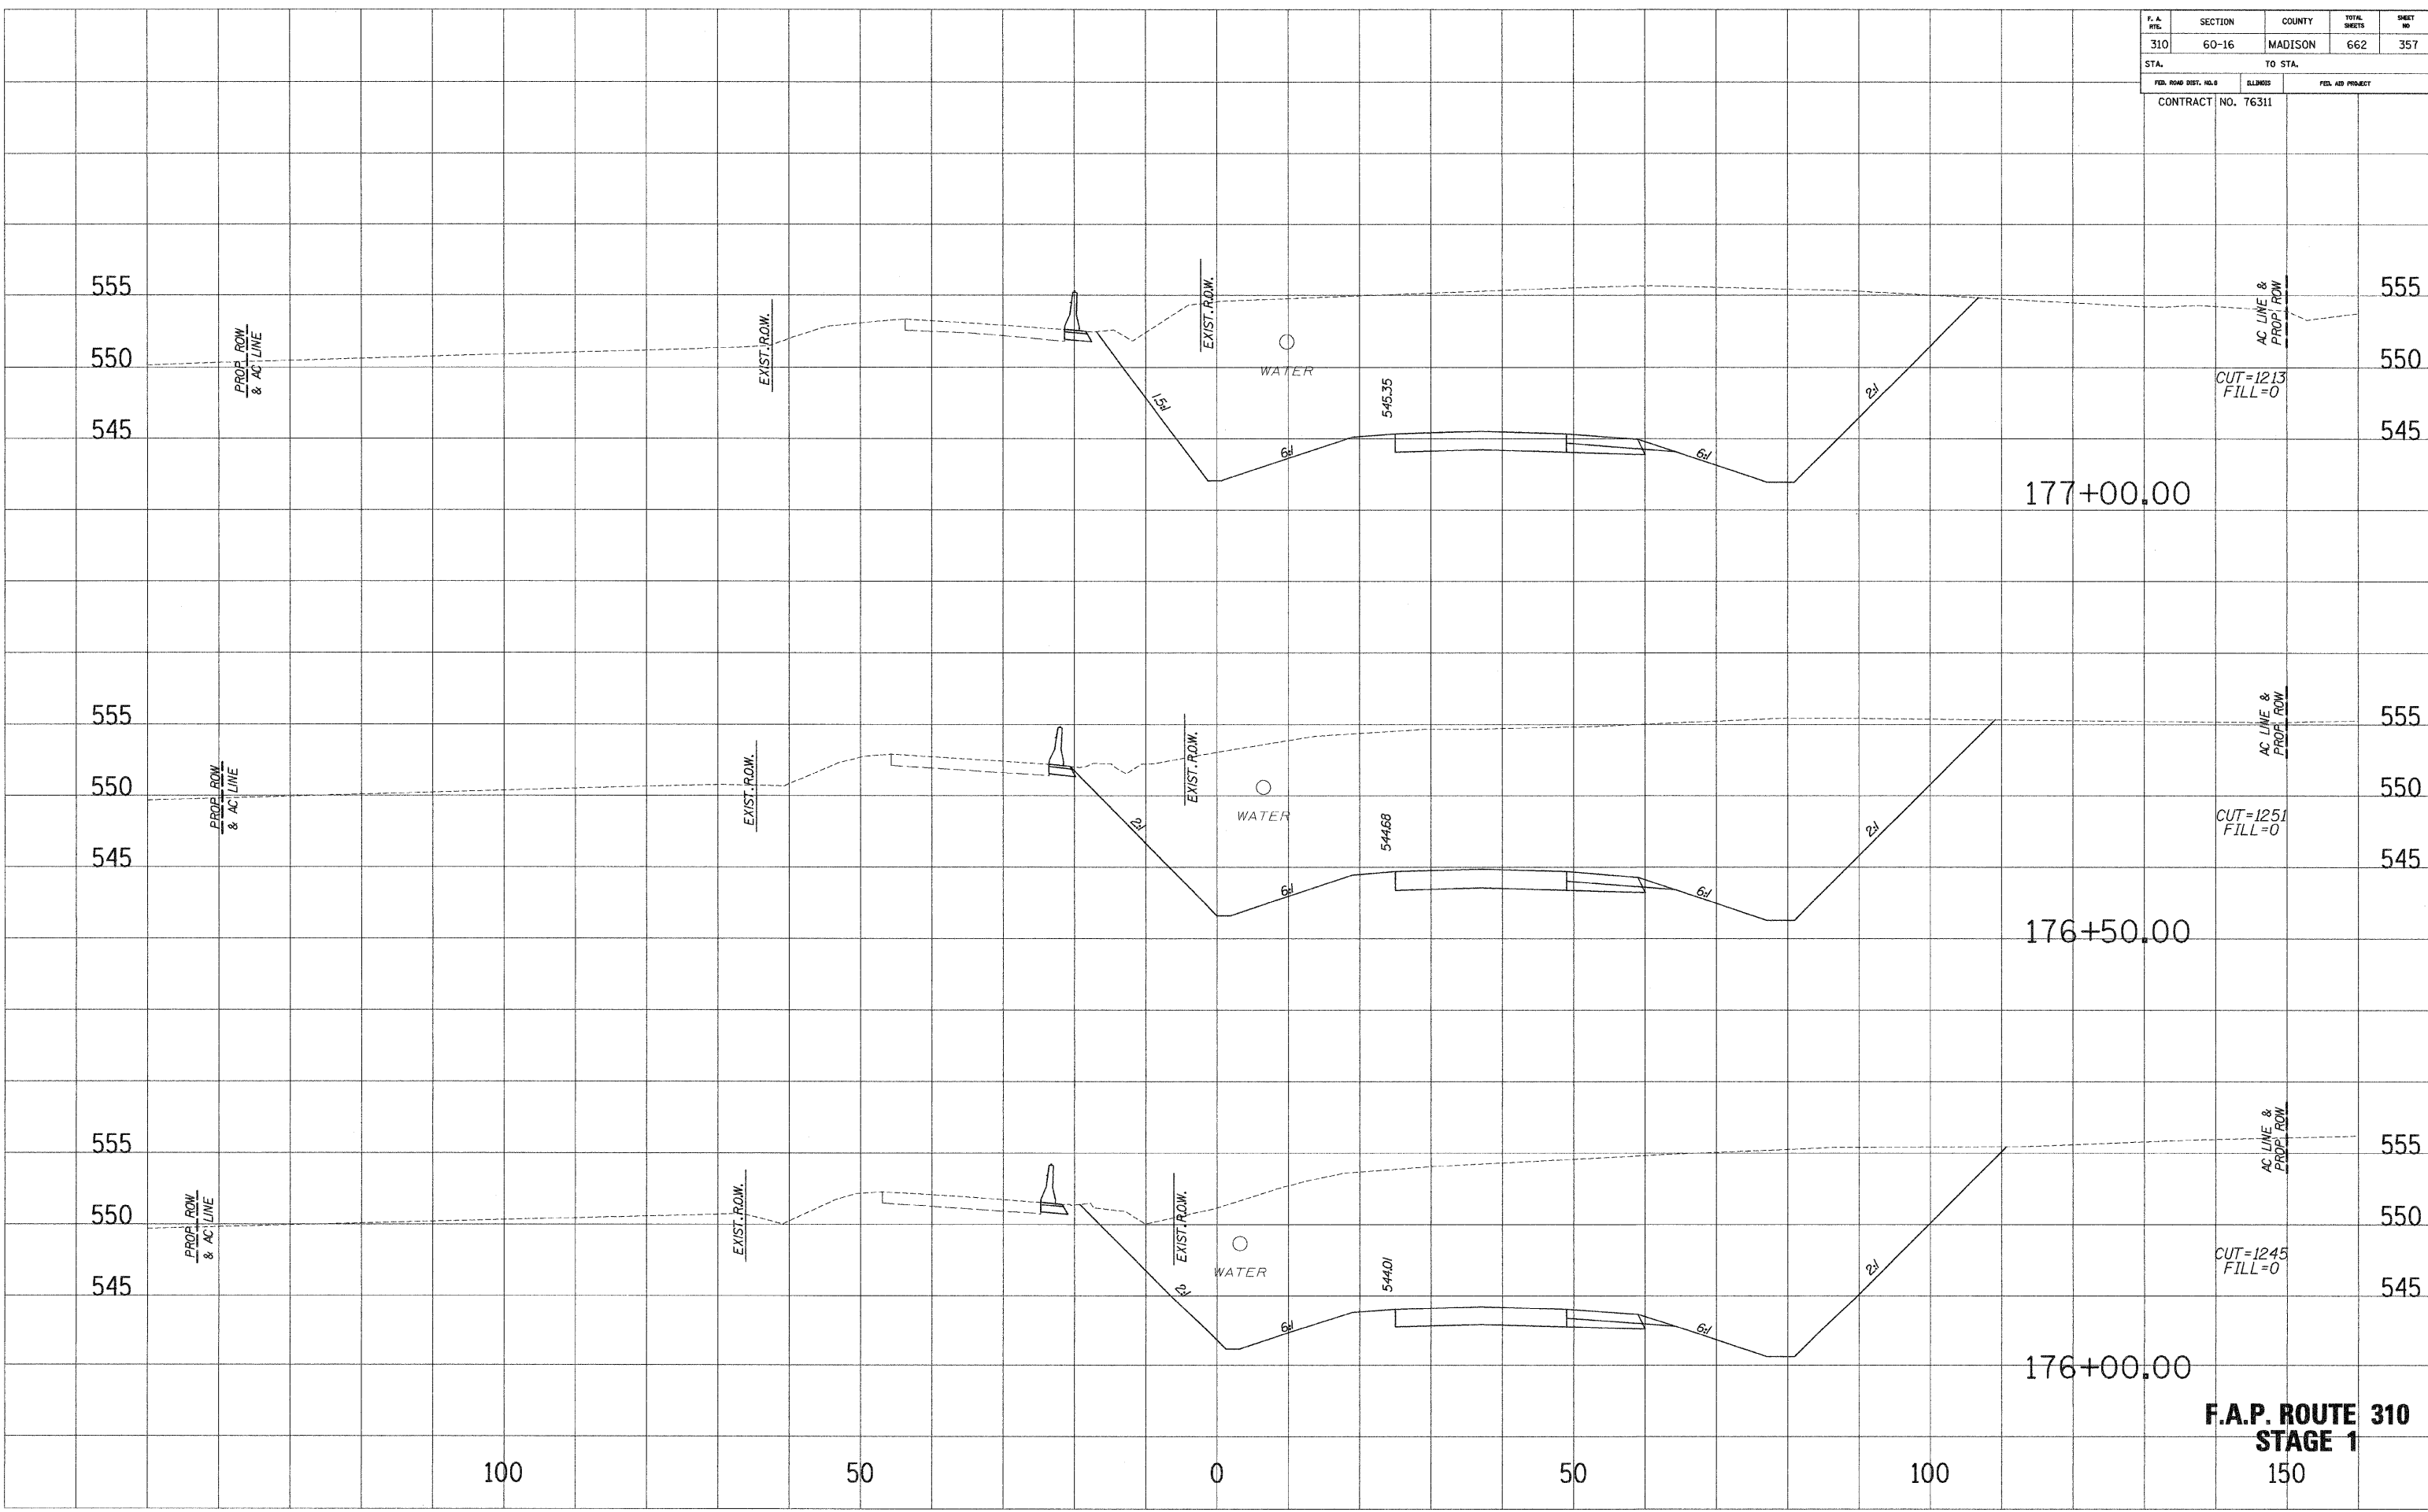


F.A.P. ROUTE 310
STAGE 1
 150

F. & R.T.C.	SECTION	COUNTY	TOTAL SHEETS	SHEET NO.
310	60-16	MADISON	662	358
STA.		TO STA.		
FED. ROAD DIST. NO. 8		ILLINOIS	FED. AID PROJECT	
CONTRACT NO. 76311				

SURVEY PLOTTED
 NOTE BOOK REPLICATE
 AREAS CHECKED


SURVEY PLOTTED
 NOTE BOOK REPLICATE
 AREAS CHECKED

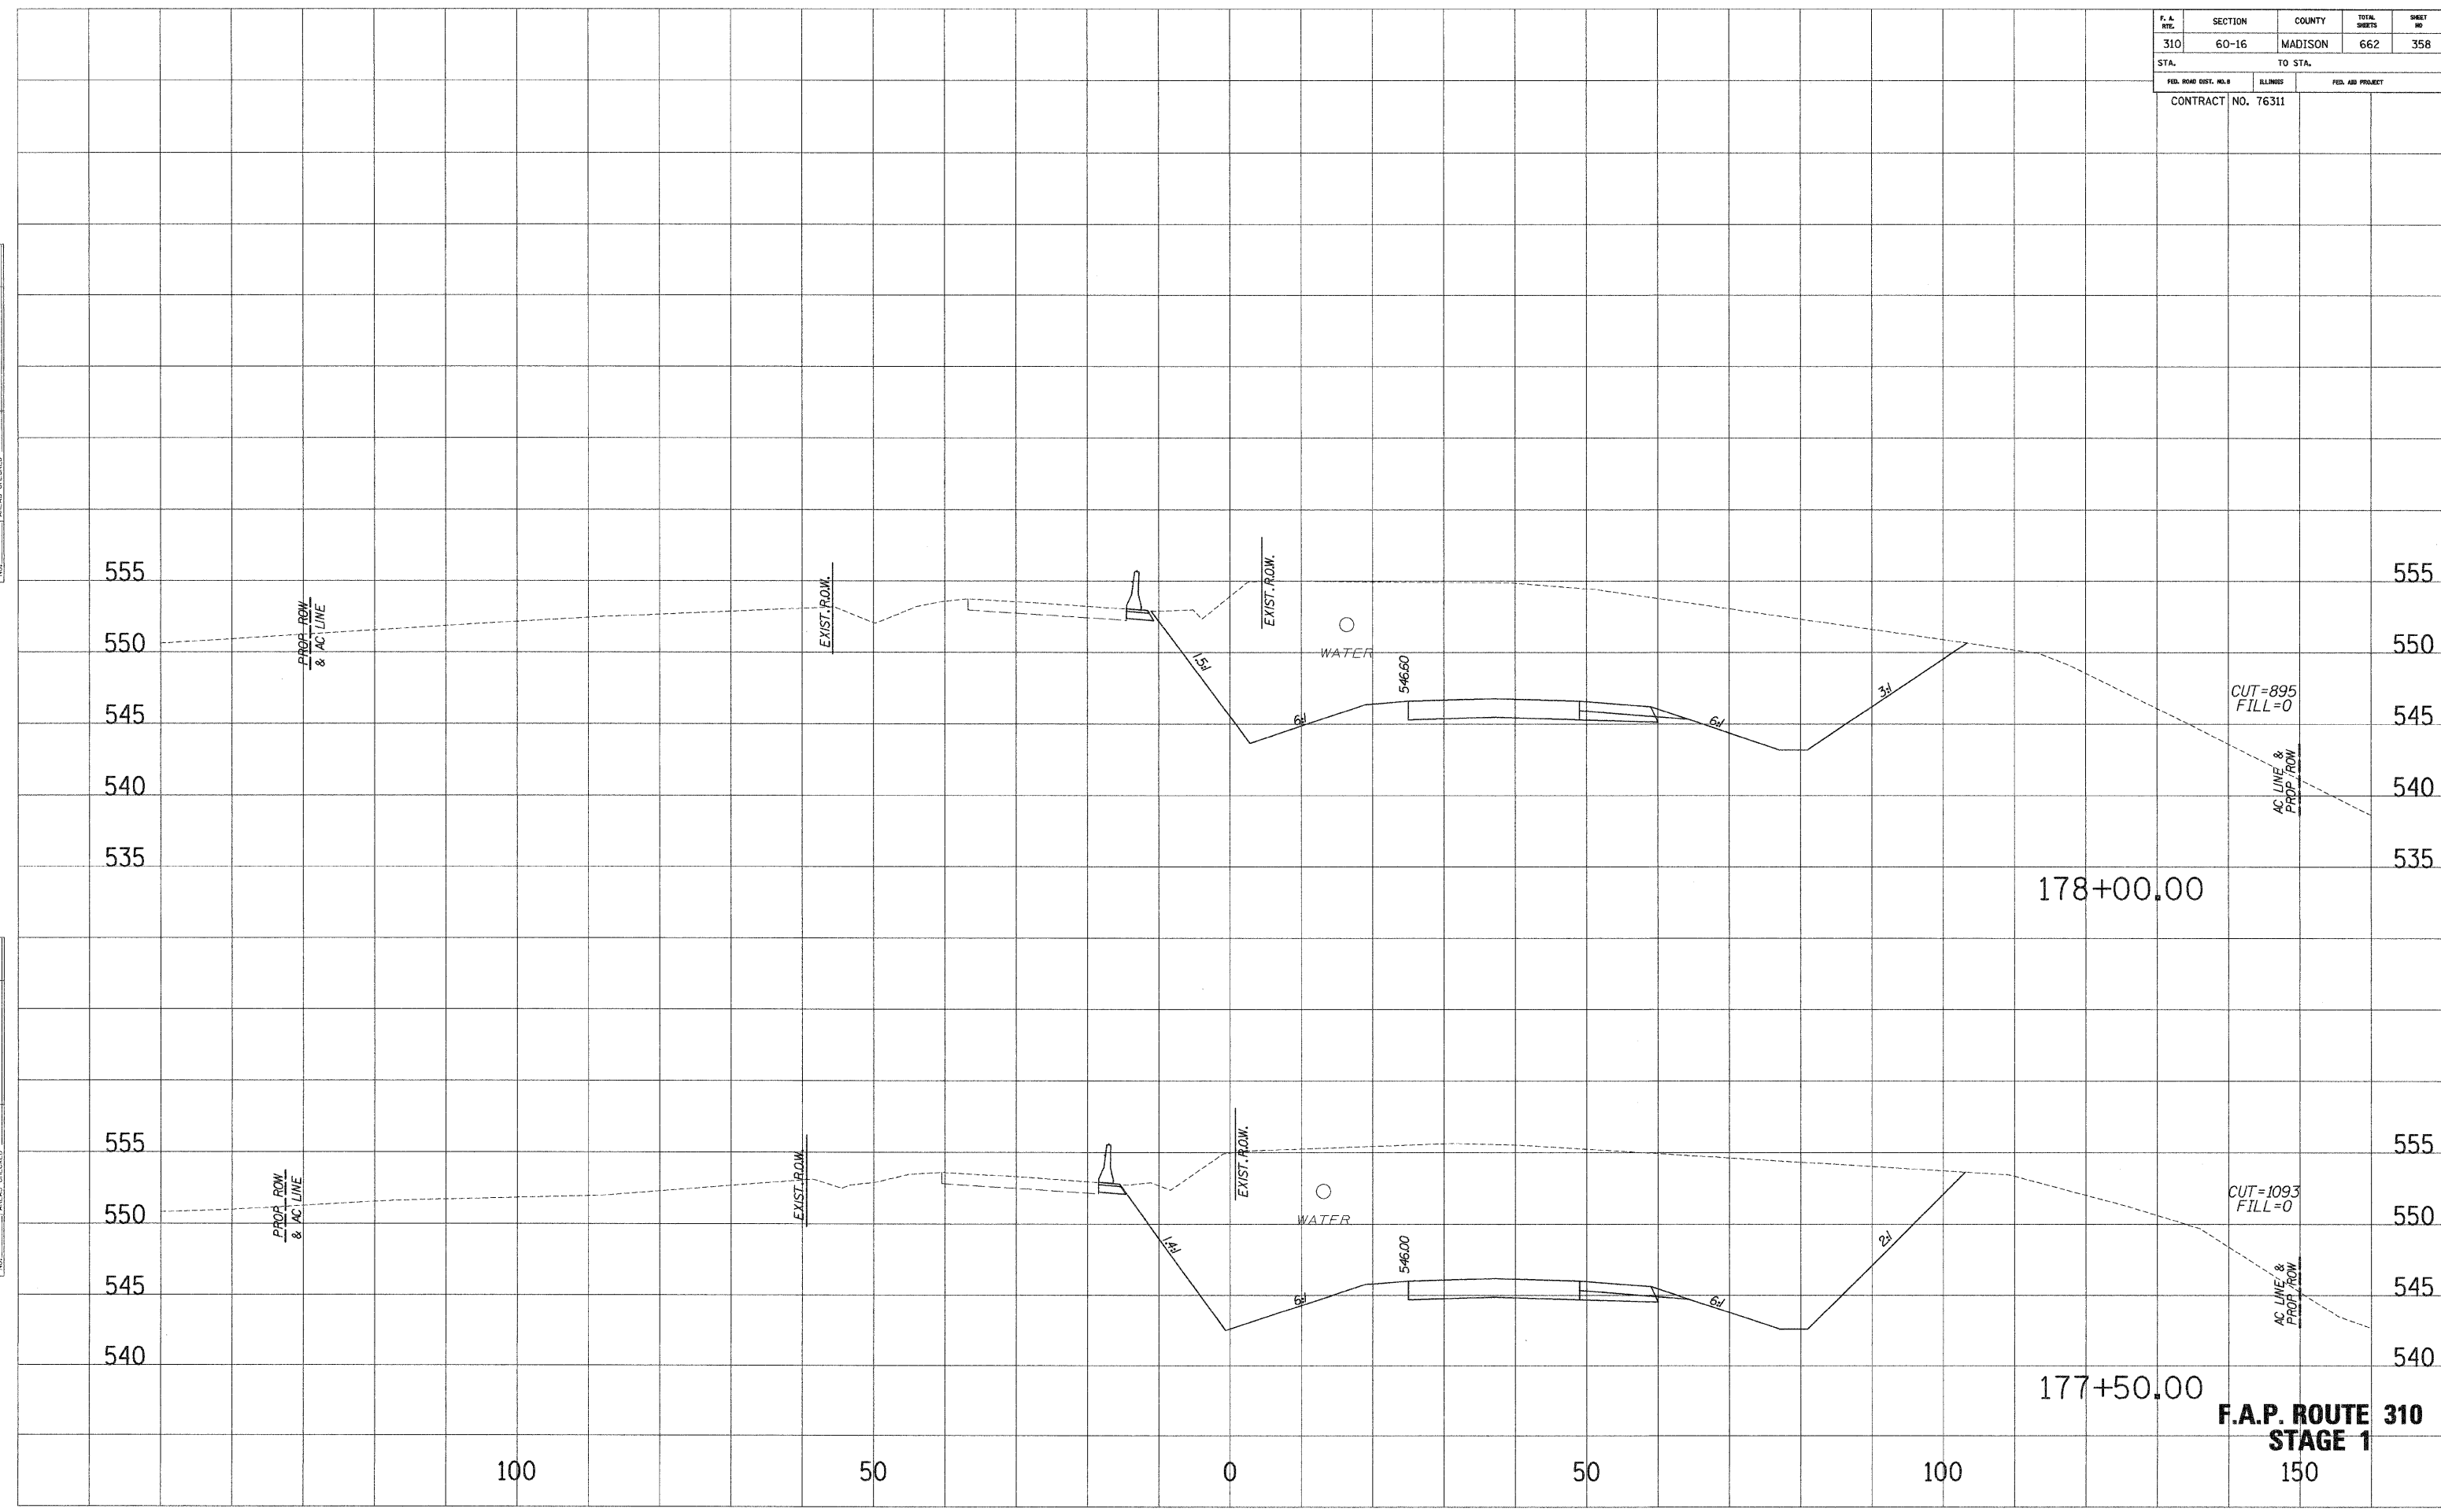

F. A. RTE.	SECTION	COUNTY	TOTAL SHEETS	SHEET NO.
310	60-16	MADISON	662	359
STA.		TO STA.		
FED. ROAD DIST. NO. 3		ILLINOIS	FED. AID PROJECT	
CONTRACT NO. 76311				

SURVEY PLOTTED
 NOTE BOOK REPLICATE
 AREAS CHECKED

SURVEY PLOTTED
 NOTE BOOK REPLICATE
 AREAS CHECKED

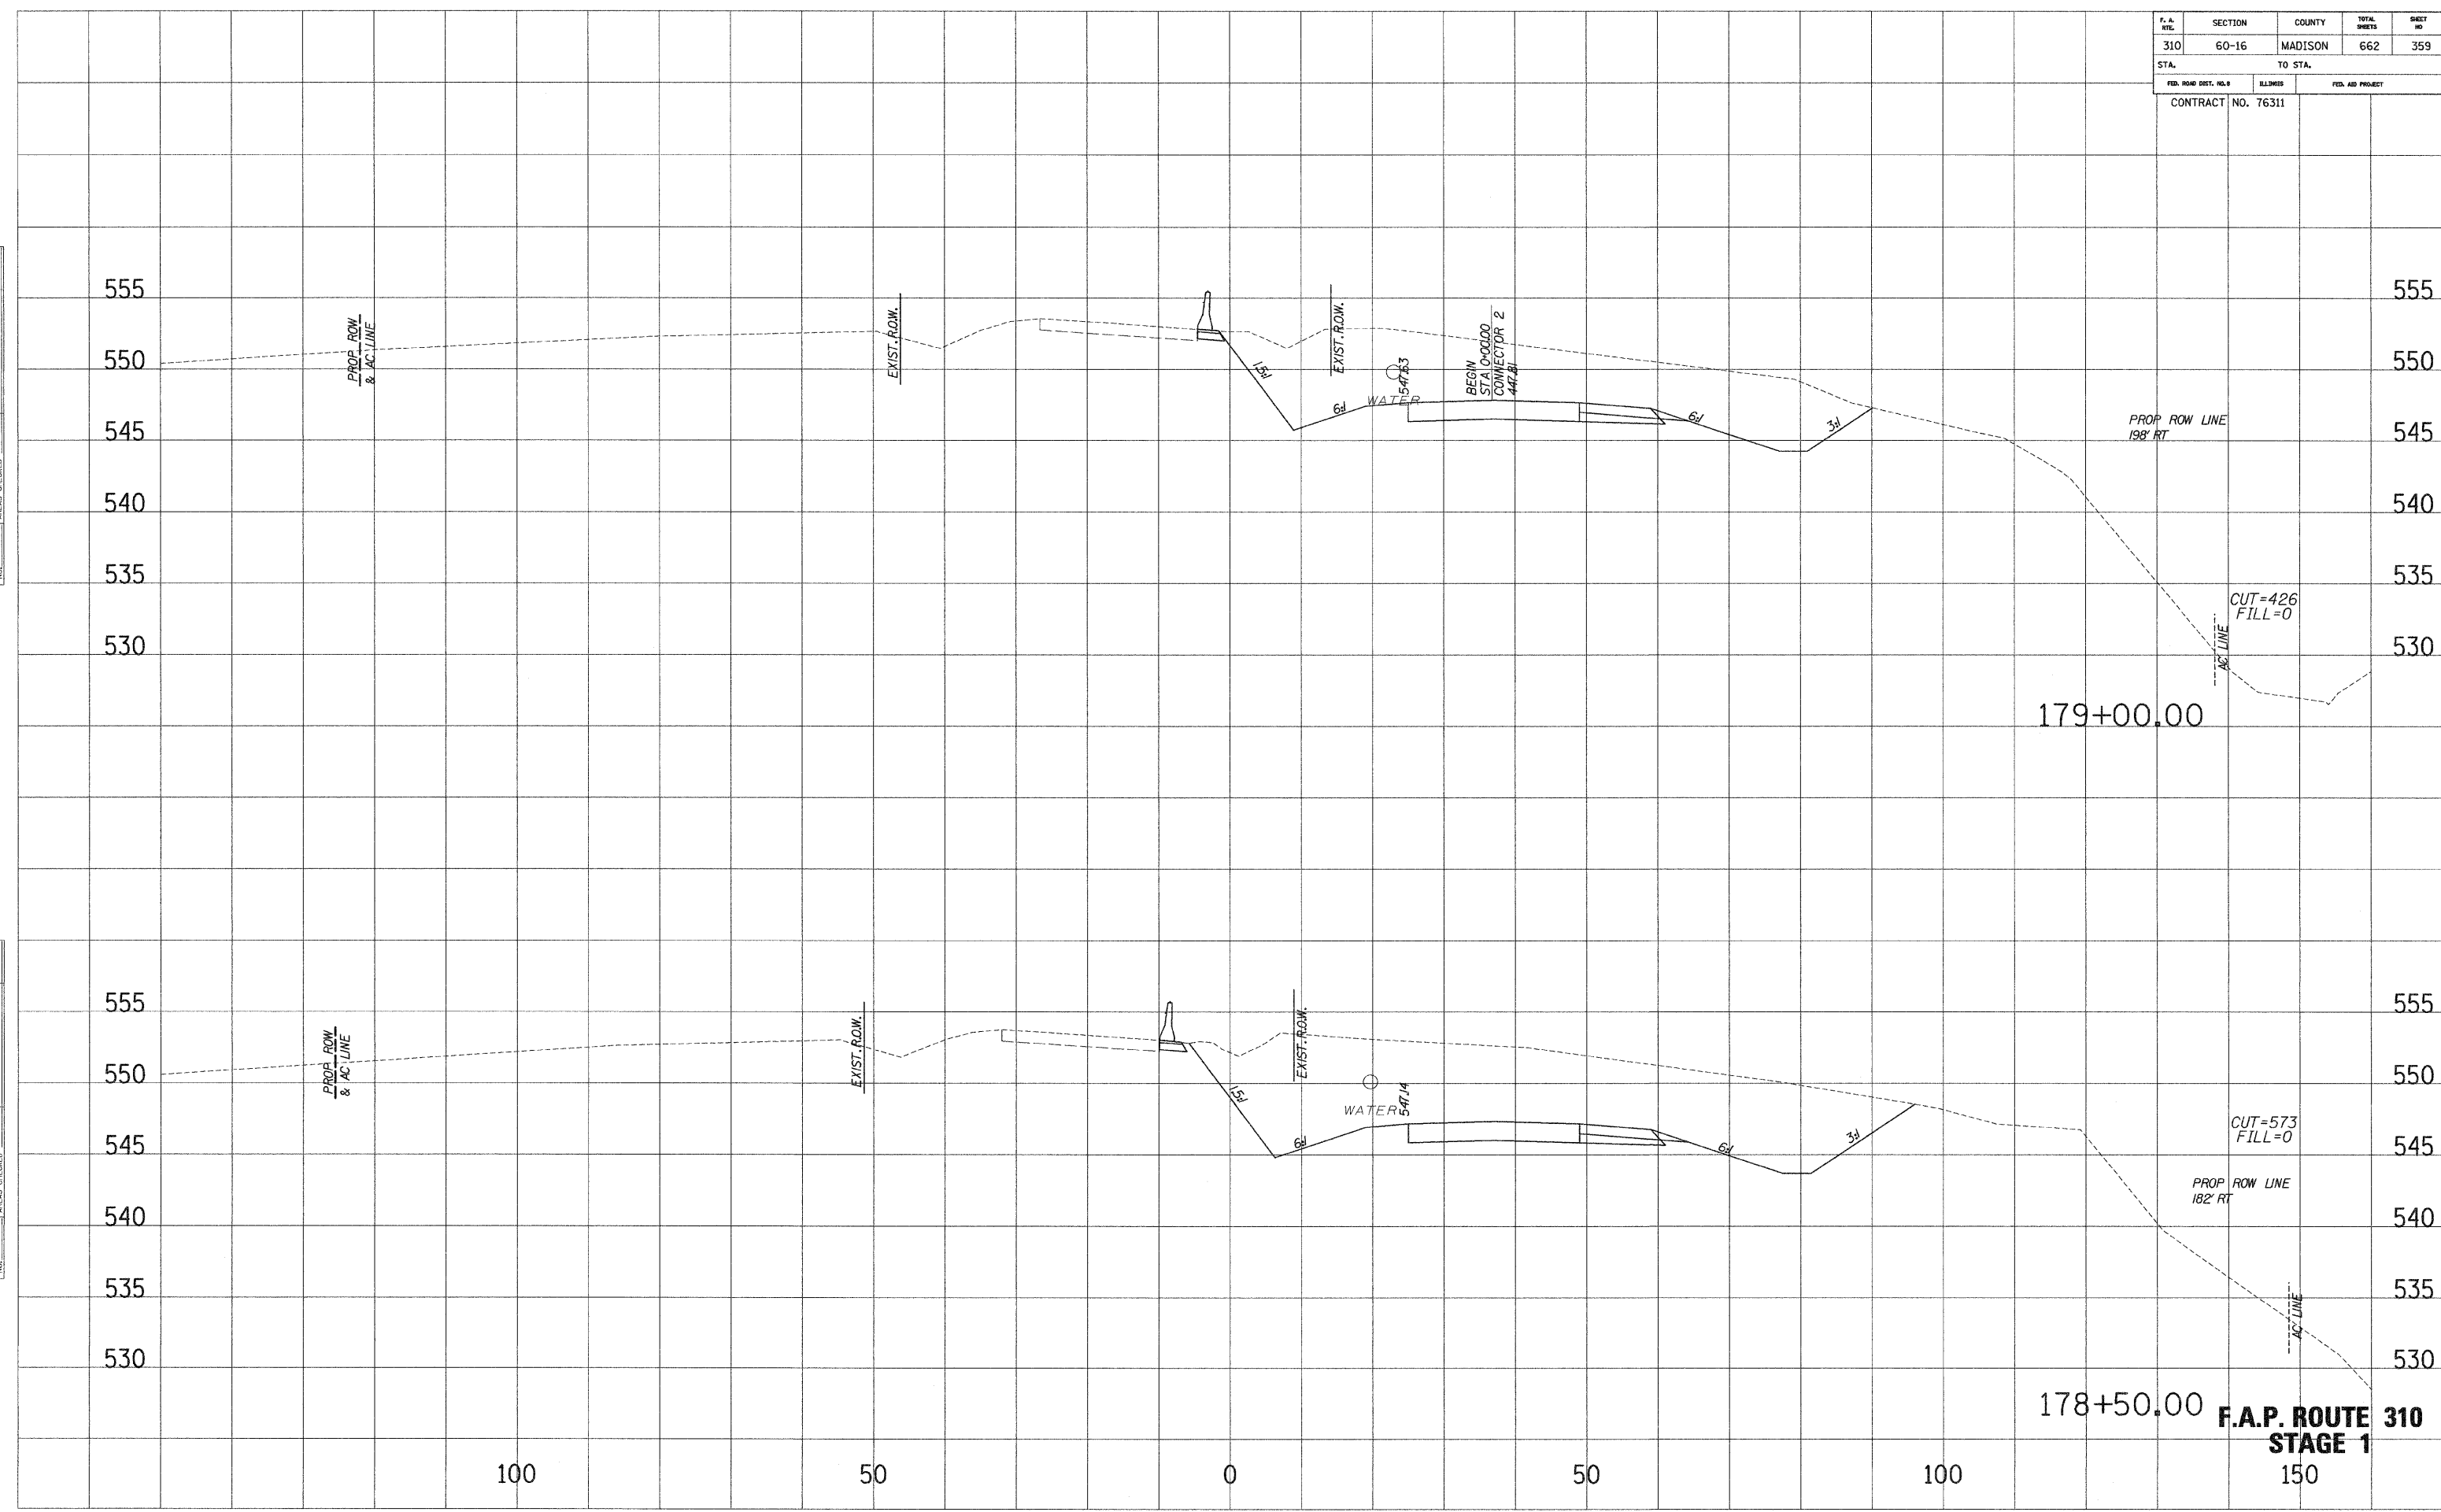


**F.A.P. ROUTE 310
STAGE 1**

F. A. RTE.	SECTION	COUNTY	TOTAL SHEETS	SHEET NO.
310	60-16	MADISON	662	360
STA.		TO STA.		
FED. ROAD DIST. NO. 9		ILLINOIS	FED. AID PROJECT	
CONTRACT NO. 76311				

SURVEY PLOTTED
 NOTE BOOK NO. _____
 TEMPLATE NO. _____
 AREAS CHECKED _____

SURVEY PLOTTED
 NOTE BOOK NO. _____
 TEMPLATE NO. _____
 AREAS CHECKED _____

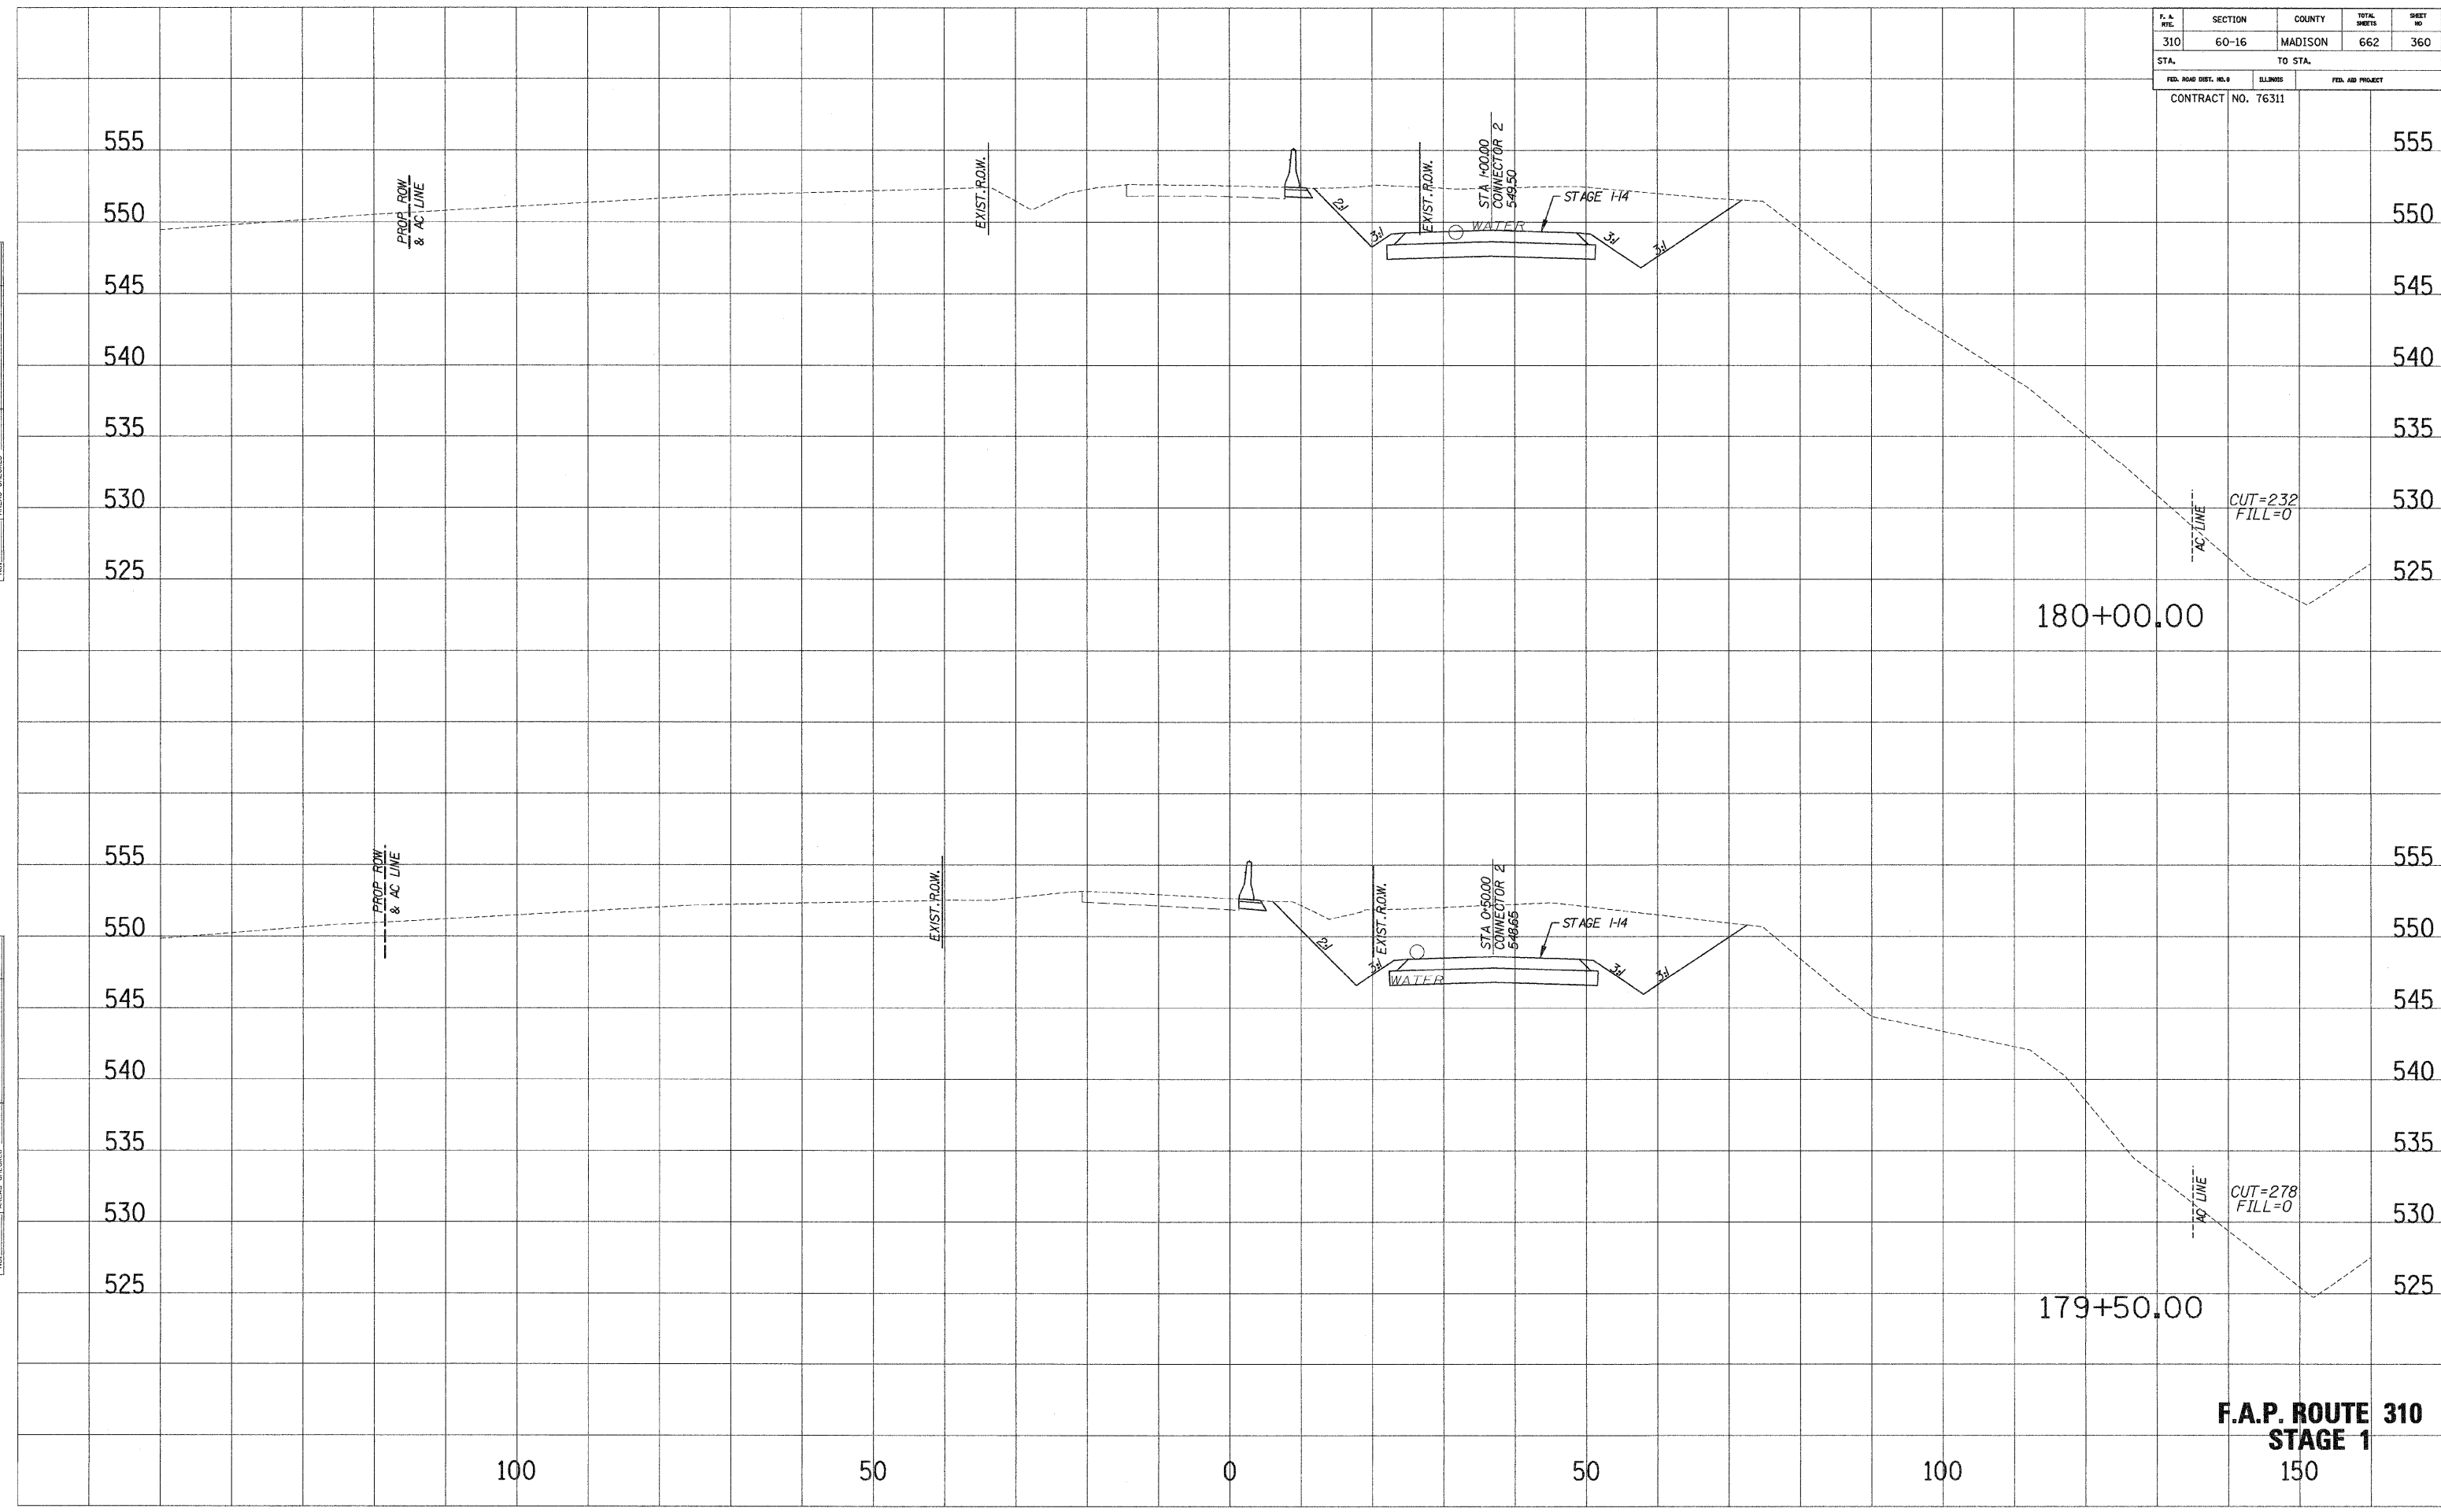

F.A.P. ROUTE 310
STAGE 1
 150

100

50

0


50

100

F. A. Rte.	SECTION	COUNTY	TOTAL SHEETS	SHEET NO.
310	60-16	MADISON	662	361
STA.		TO STA.		
FED. ROAD DIST. NO. 8		ELLINGS	FED. AID PROJECT	
CONTRACT NO. 76311				

SURVEY PLOTTED
 NOTE BOOK REPLICATE
 AREAS CHECKED
 NO.

SURVEY PLOTTED
 NOTE BOOK REPLICATE
 AREAS CHECKED
 NO.

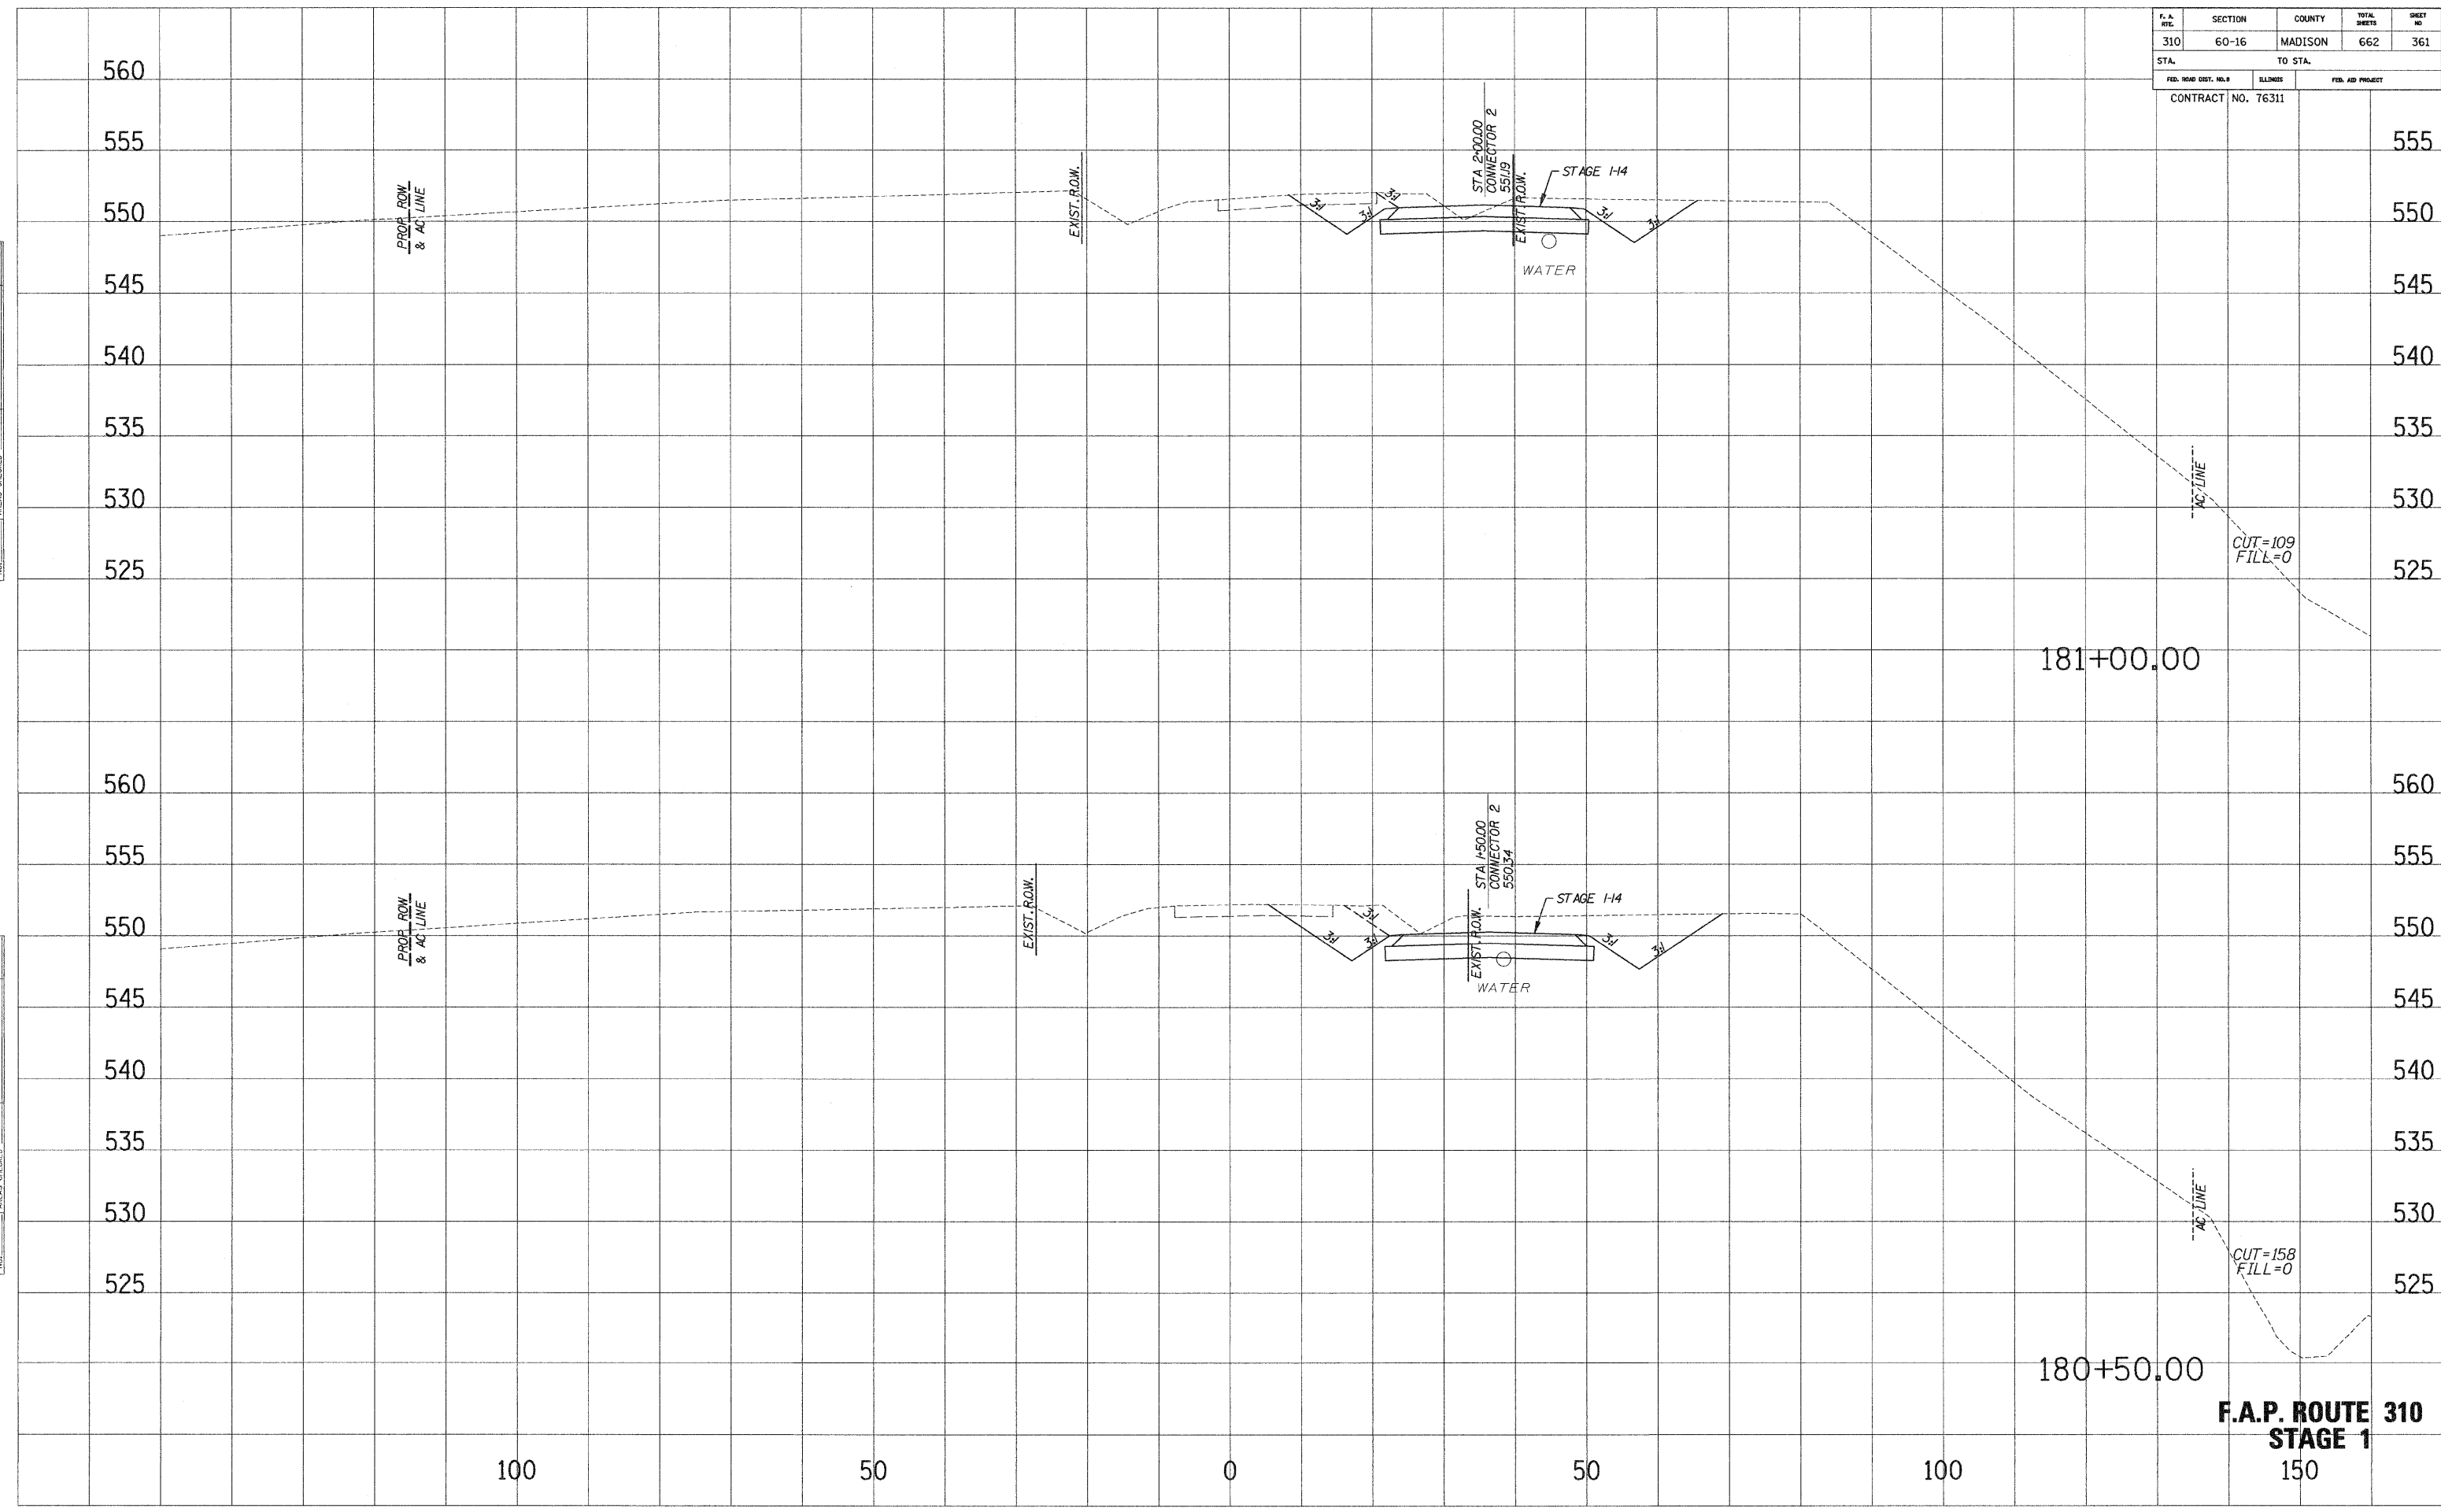


F.A.P. ROUTE 310
STAGE 1
 150

F. A. RTE.	SECTION	COUNTY	TOTAL SHEETS	SHEET NO.
310	60-16	MADISON	662	362
STA.		TO STA.		
FED. ROAD DIST. NO. 3		LLINKS	FED. AID PROJECT	
CONTRACT NO. 76311				


SURVEIL PLOTTED
 NOTE BOOK NO. _____
 REVISIONS AREAS CHECKED _____
 NO. _____

SURVEIL PLOTTED
 NOTE BOOK NO. _____
 REVISIONS AREAS CHECKED _____
 NO. _____

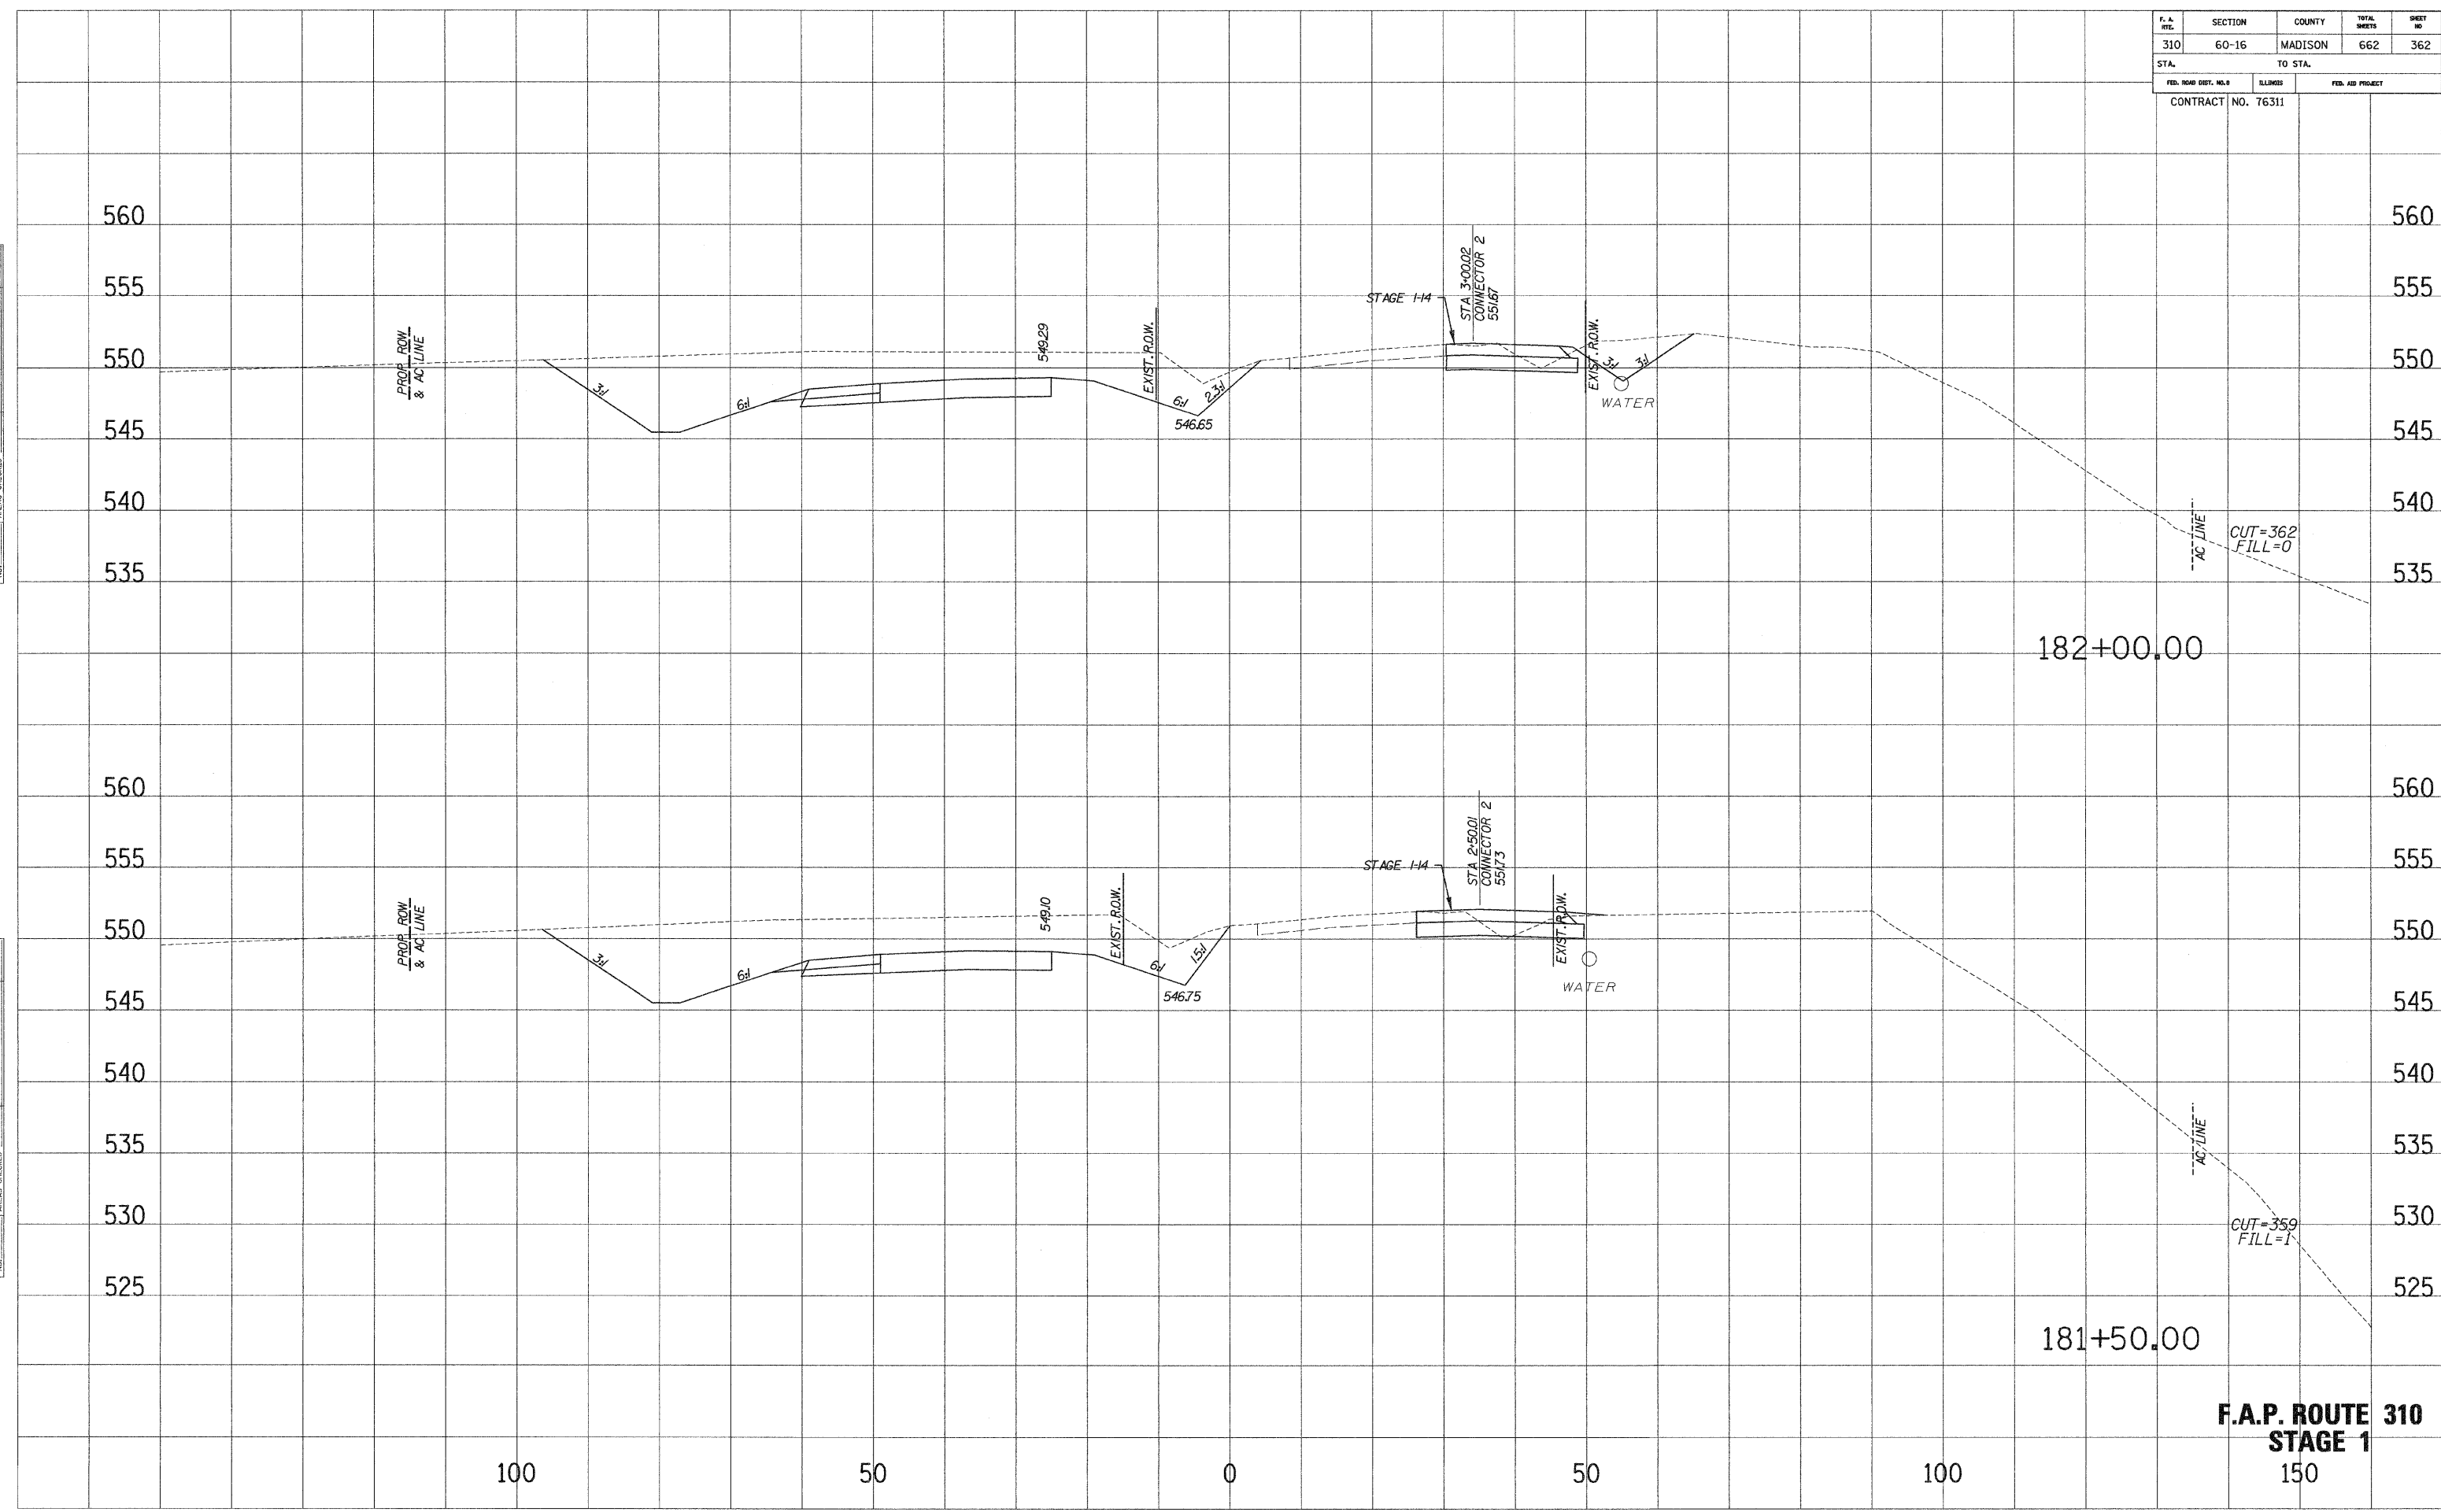

F.A.P. ROUTE 310
STAGE 1
 150

F. A. RTE.	SECTION	COUNTY	TOTAL SHEETS	SHEET NO.
310	60-16	MADISON	662	363
STA.		TO STA.		
FED. ROAD DIST. NO. 8		ILLINOIS	FED. AID PROJECT	
CONTRACT NO. 76311				

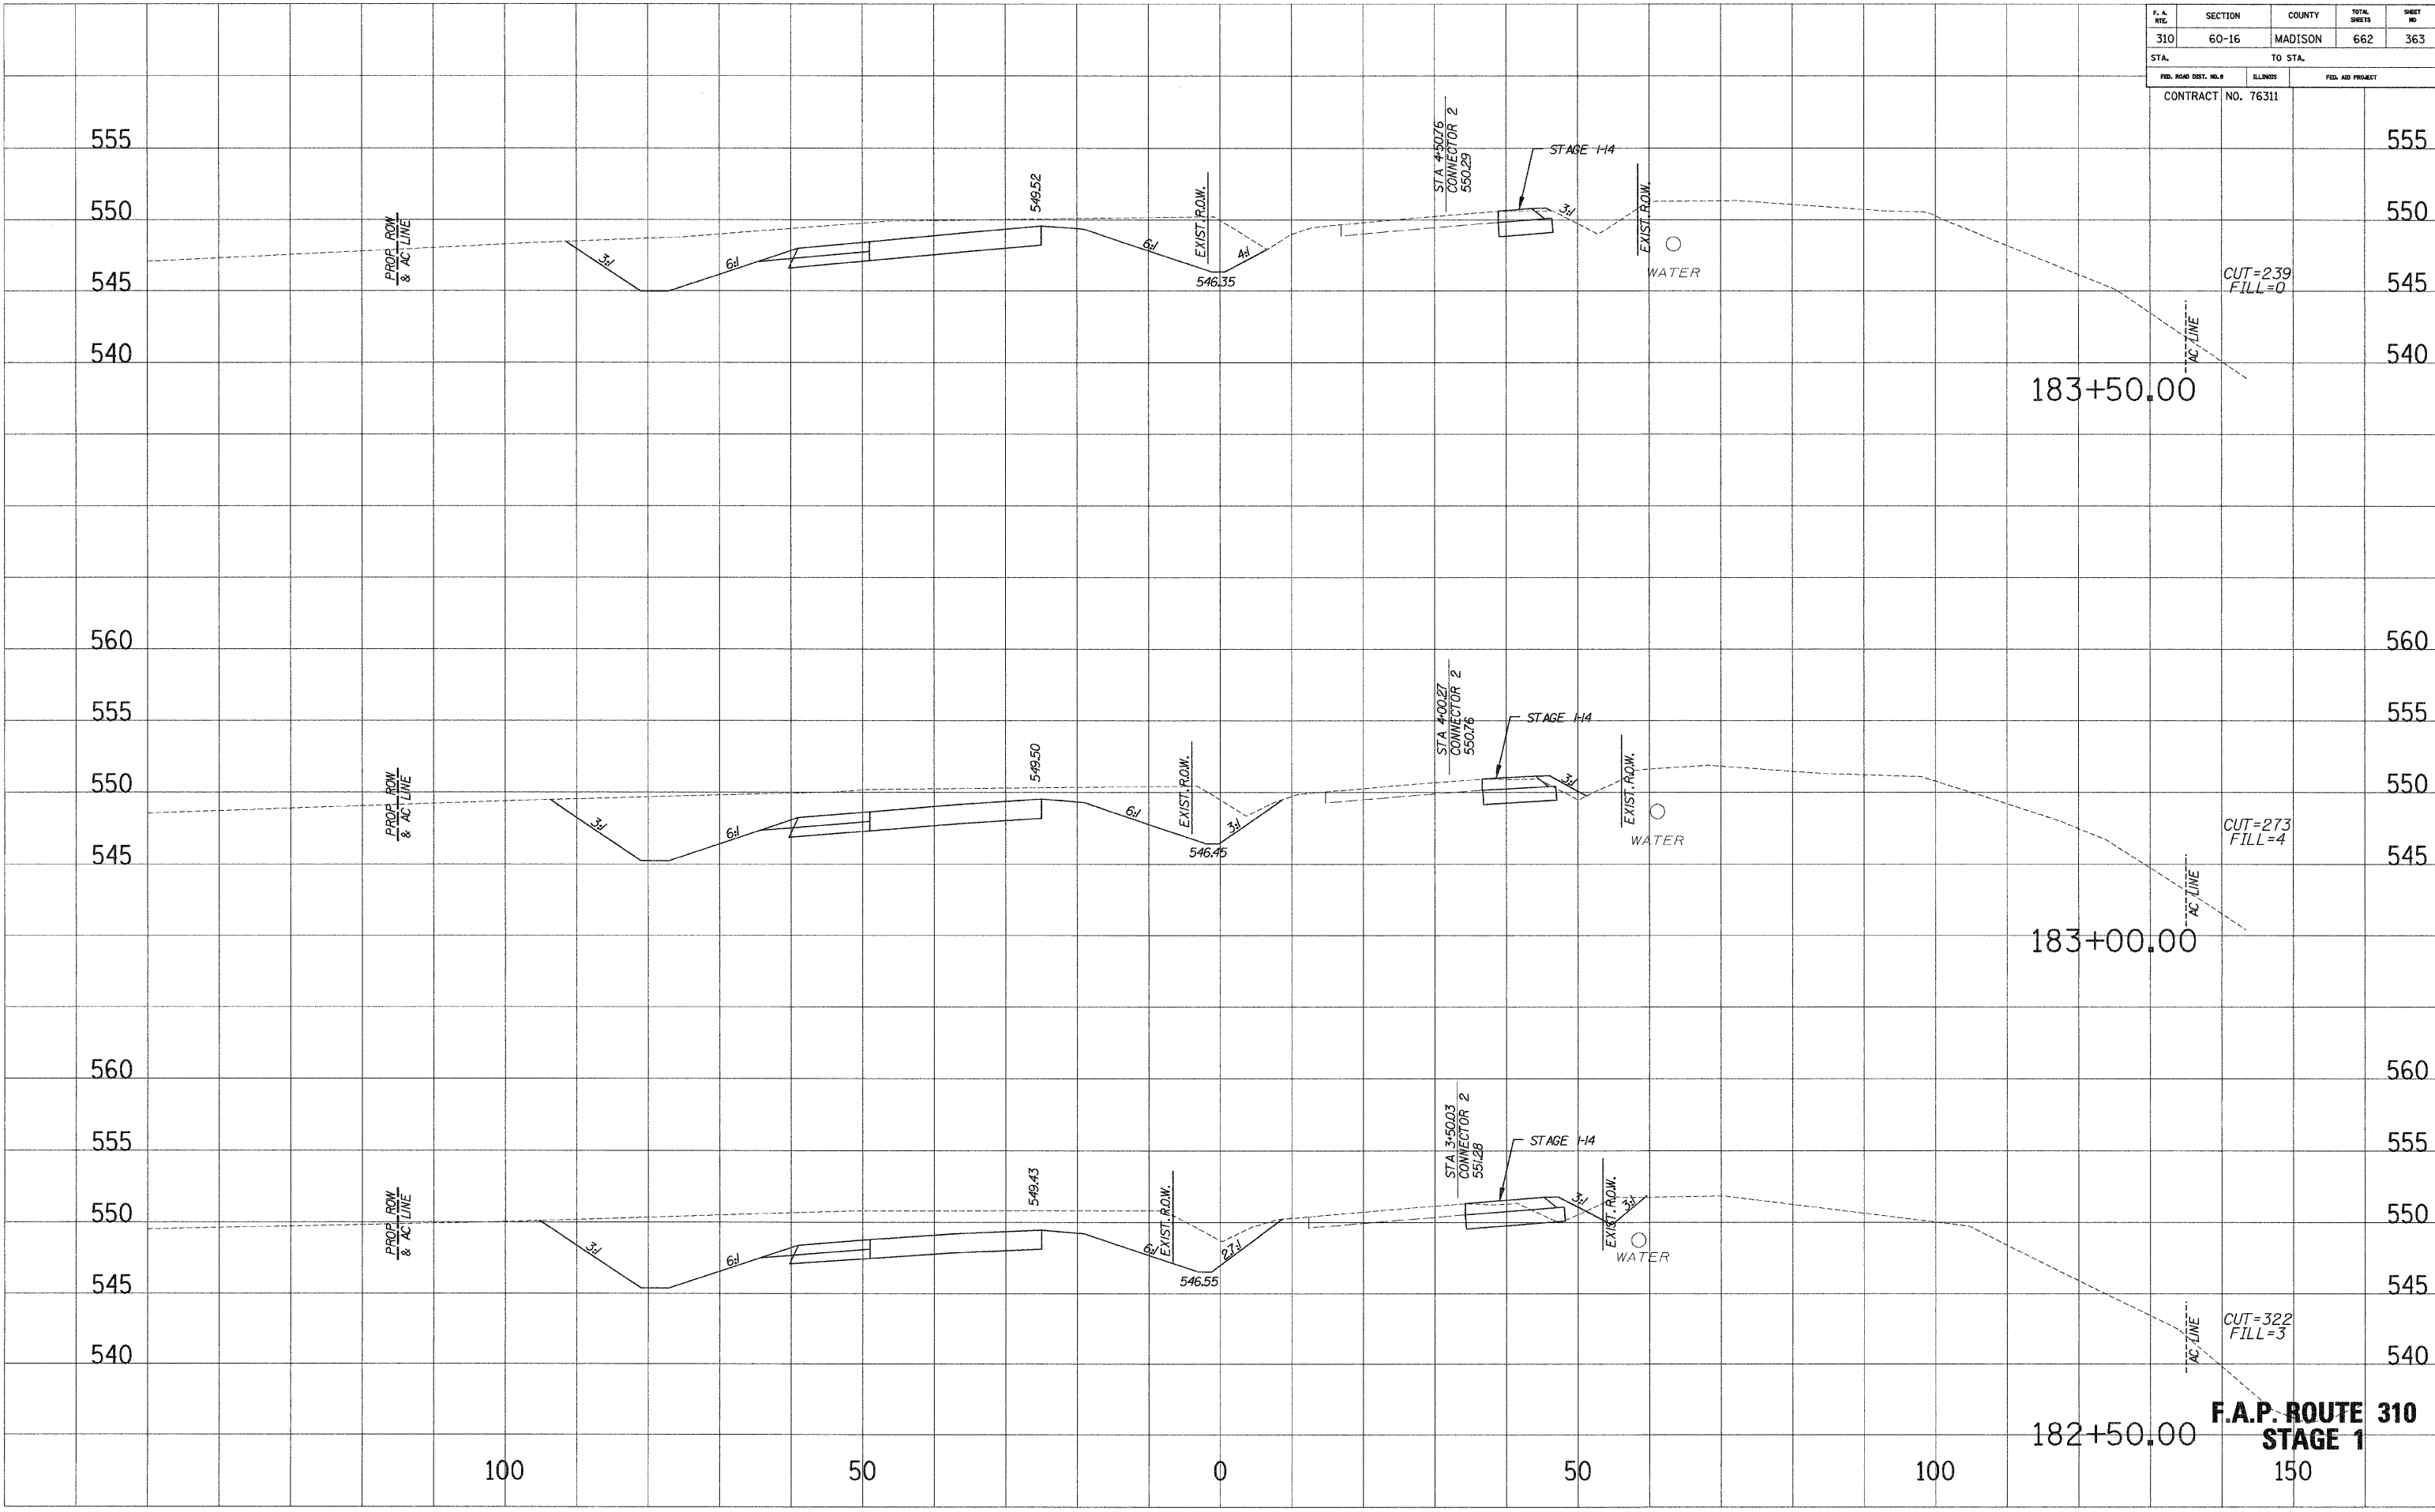

**F.A.P. ROUTE 310
STAGE 1**

NO. _____
AREAS CHECKED _____
REDATE _____
NOTE BOOK _____
PLOTTED _____
SURVEI _____

NO. _____
AREAS CHECKED _____
REDATE _____
NOTE BOOK _____
PLOTTED _____
SURVEI _____

F. A. RTE.	SECTION	COUNTY	TOTAL SHEETS	SHEET NO.
310	60-16	MADISON	662	364
STA.		TO STA.		
FED. ROAD DIST. NO. 3		ILLINOIS		FED. AID PROJECT
CONTRACT NO. 76311				

CUT=168
FILL=4

185+00.00

CUT=199
FILL=2

184+50.00

CUT=239
FILL=0

184+00.00

**F.A.P. ROUTE 310
STAGE 1**

150

100

50

0

50

100

550

545

540

555

550

545

540

555

550

545

540

549.23

549.38

549.48

EXIST. ROW.

EXIST. ROW.

EXIST. ROW.

EXIST. ROW.

EXIST. ROW.

EXIST. ROW.

WATER

WATER

WATER

STA. 5-5173
CONNECTOR 2
5-49.41

STAGE 1-4

STA. 5-5024
CONNECTOR 2
5-49.82

STAGE 1-4

PROP. ROW.
& AC LINE

PROP. ROW.
& AC LINE

PROP. ROW.
& AC LINE

AC LINE &
PROP. ROW.

AC LINE &
PROP. ROW.

AC LINE &
PROP. ROW.


DATE PLOTTED: _____
NOTE BOOK NO.: _____
REPLATE NO.: _____
AREAS CHECKED: _____

DATE PLOTTED: _____
NOTE BOOK NO.: _____
REPLATE NO.: _____
AREAS CHECKED: _____

F. A. RTE.	SECTION	COUNTY	TOTAL SHEETS	SHEET NO.
310	60-16	MADISON	662	365
STA.		TO STA.		
FED. ROAD DIST. NO. 3		ILLINOIS	FED. AID PROJECT	
CONTRACT NO. 76311				

SURVEY PLOTTED
 NOTE BOOK REVISIONS
 AREAS CHECKED

SURVEY PLOTTED
 NOTE BOOK REVISIONS
 AREAS CHECKED

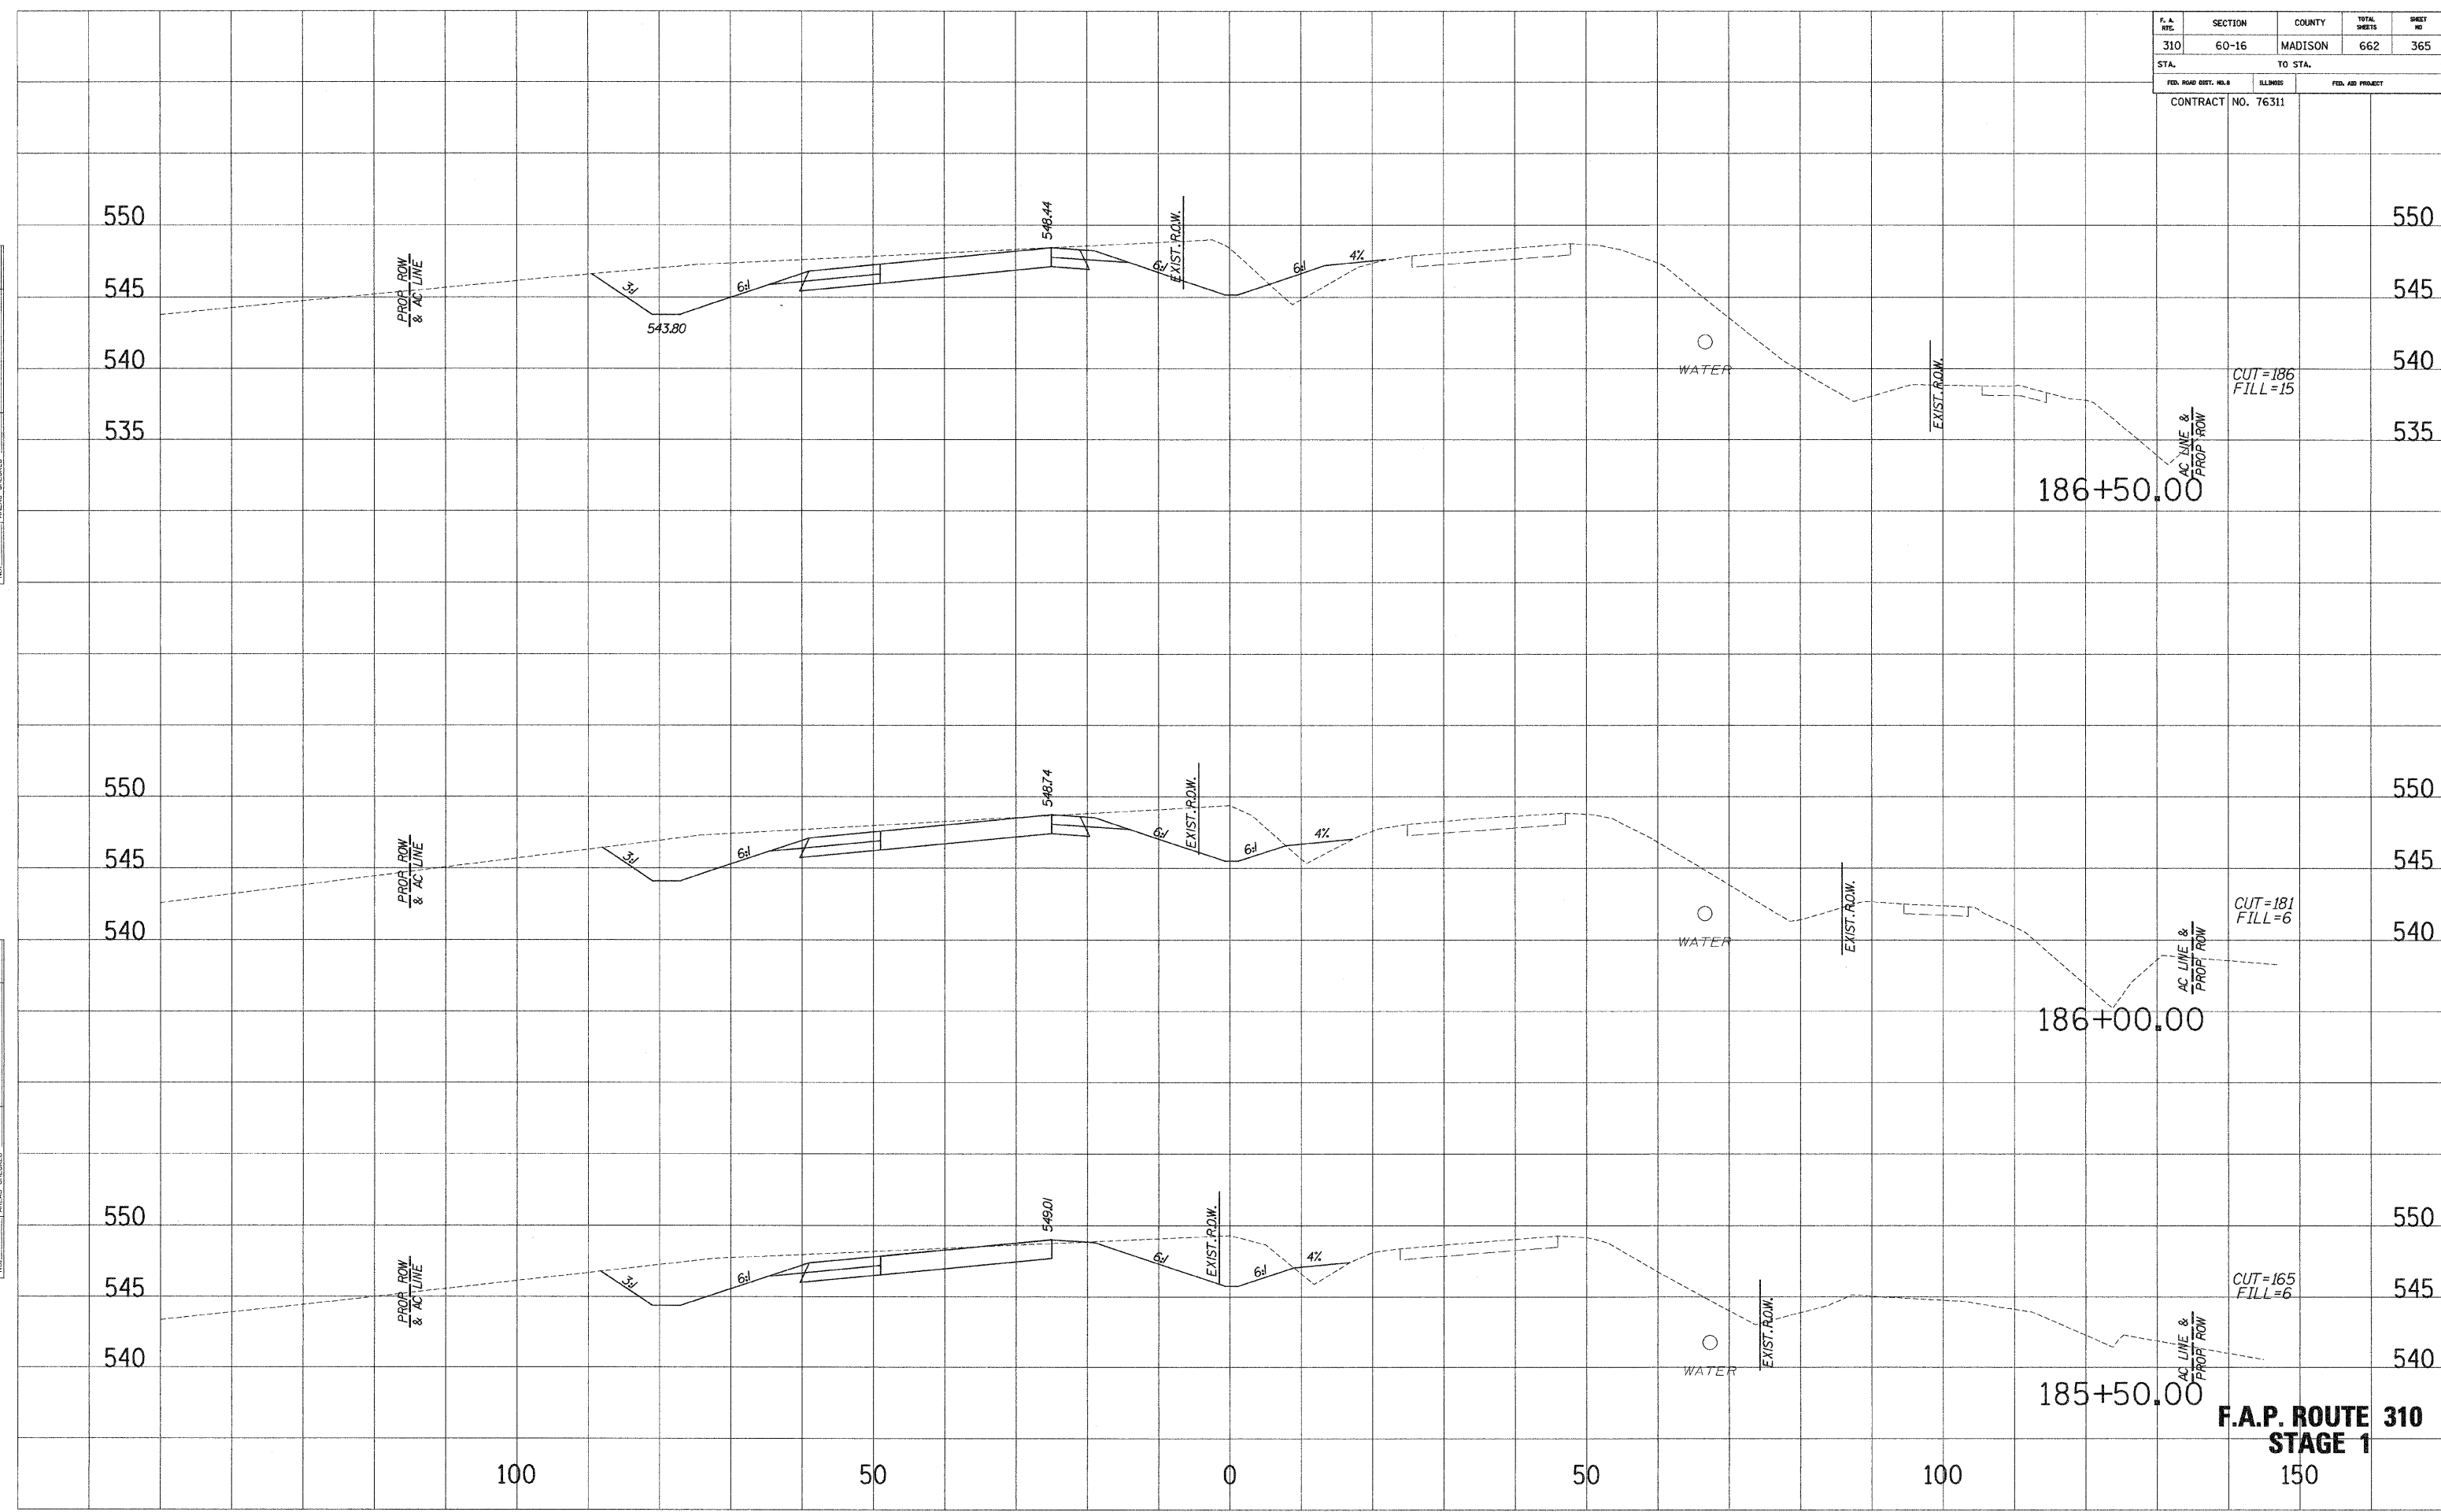

CUT=186
FILL=15

CUT=181
FILL=6


CUT=165
FILL=6

**F.A.P. ROUTE 310
STAGE 1**

F. A. RTE.	SECTION	COUNTY	TOTAL SHEETS	SHEET NO.
310	60-16	MADISON	662	366
STA.		TO STA.		
FED. ROAD DIST. NO. 8		ILLINOIS	FED. AID PROJECT	
CONTRACT NO. 76311				


SURVEY PLOTTED
 NOTE BOOK REWELAYE
 NO. AREAS CHECKED

SURVEY PLOTTED
 NOTE BOOK REWELAYE
 NO. AREAS CHECKED

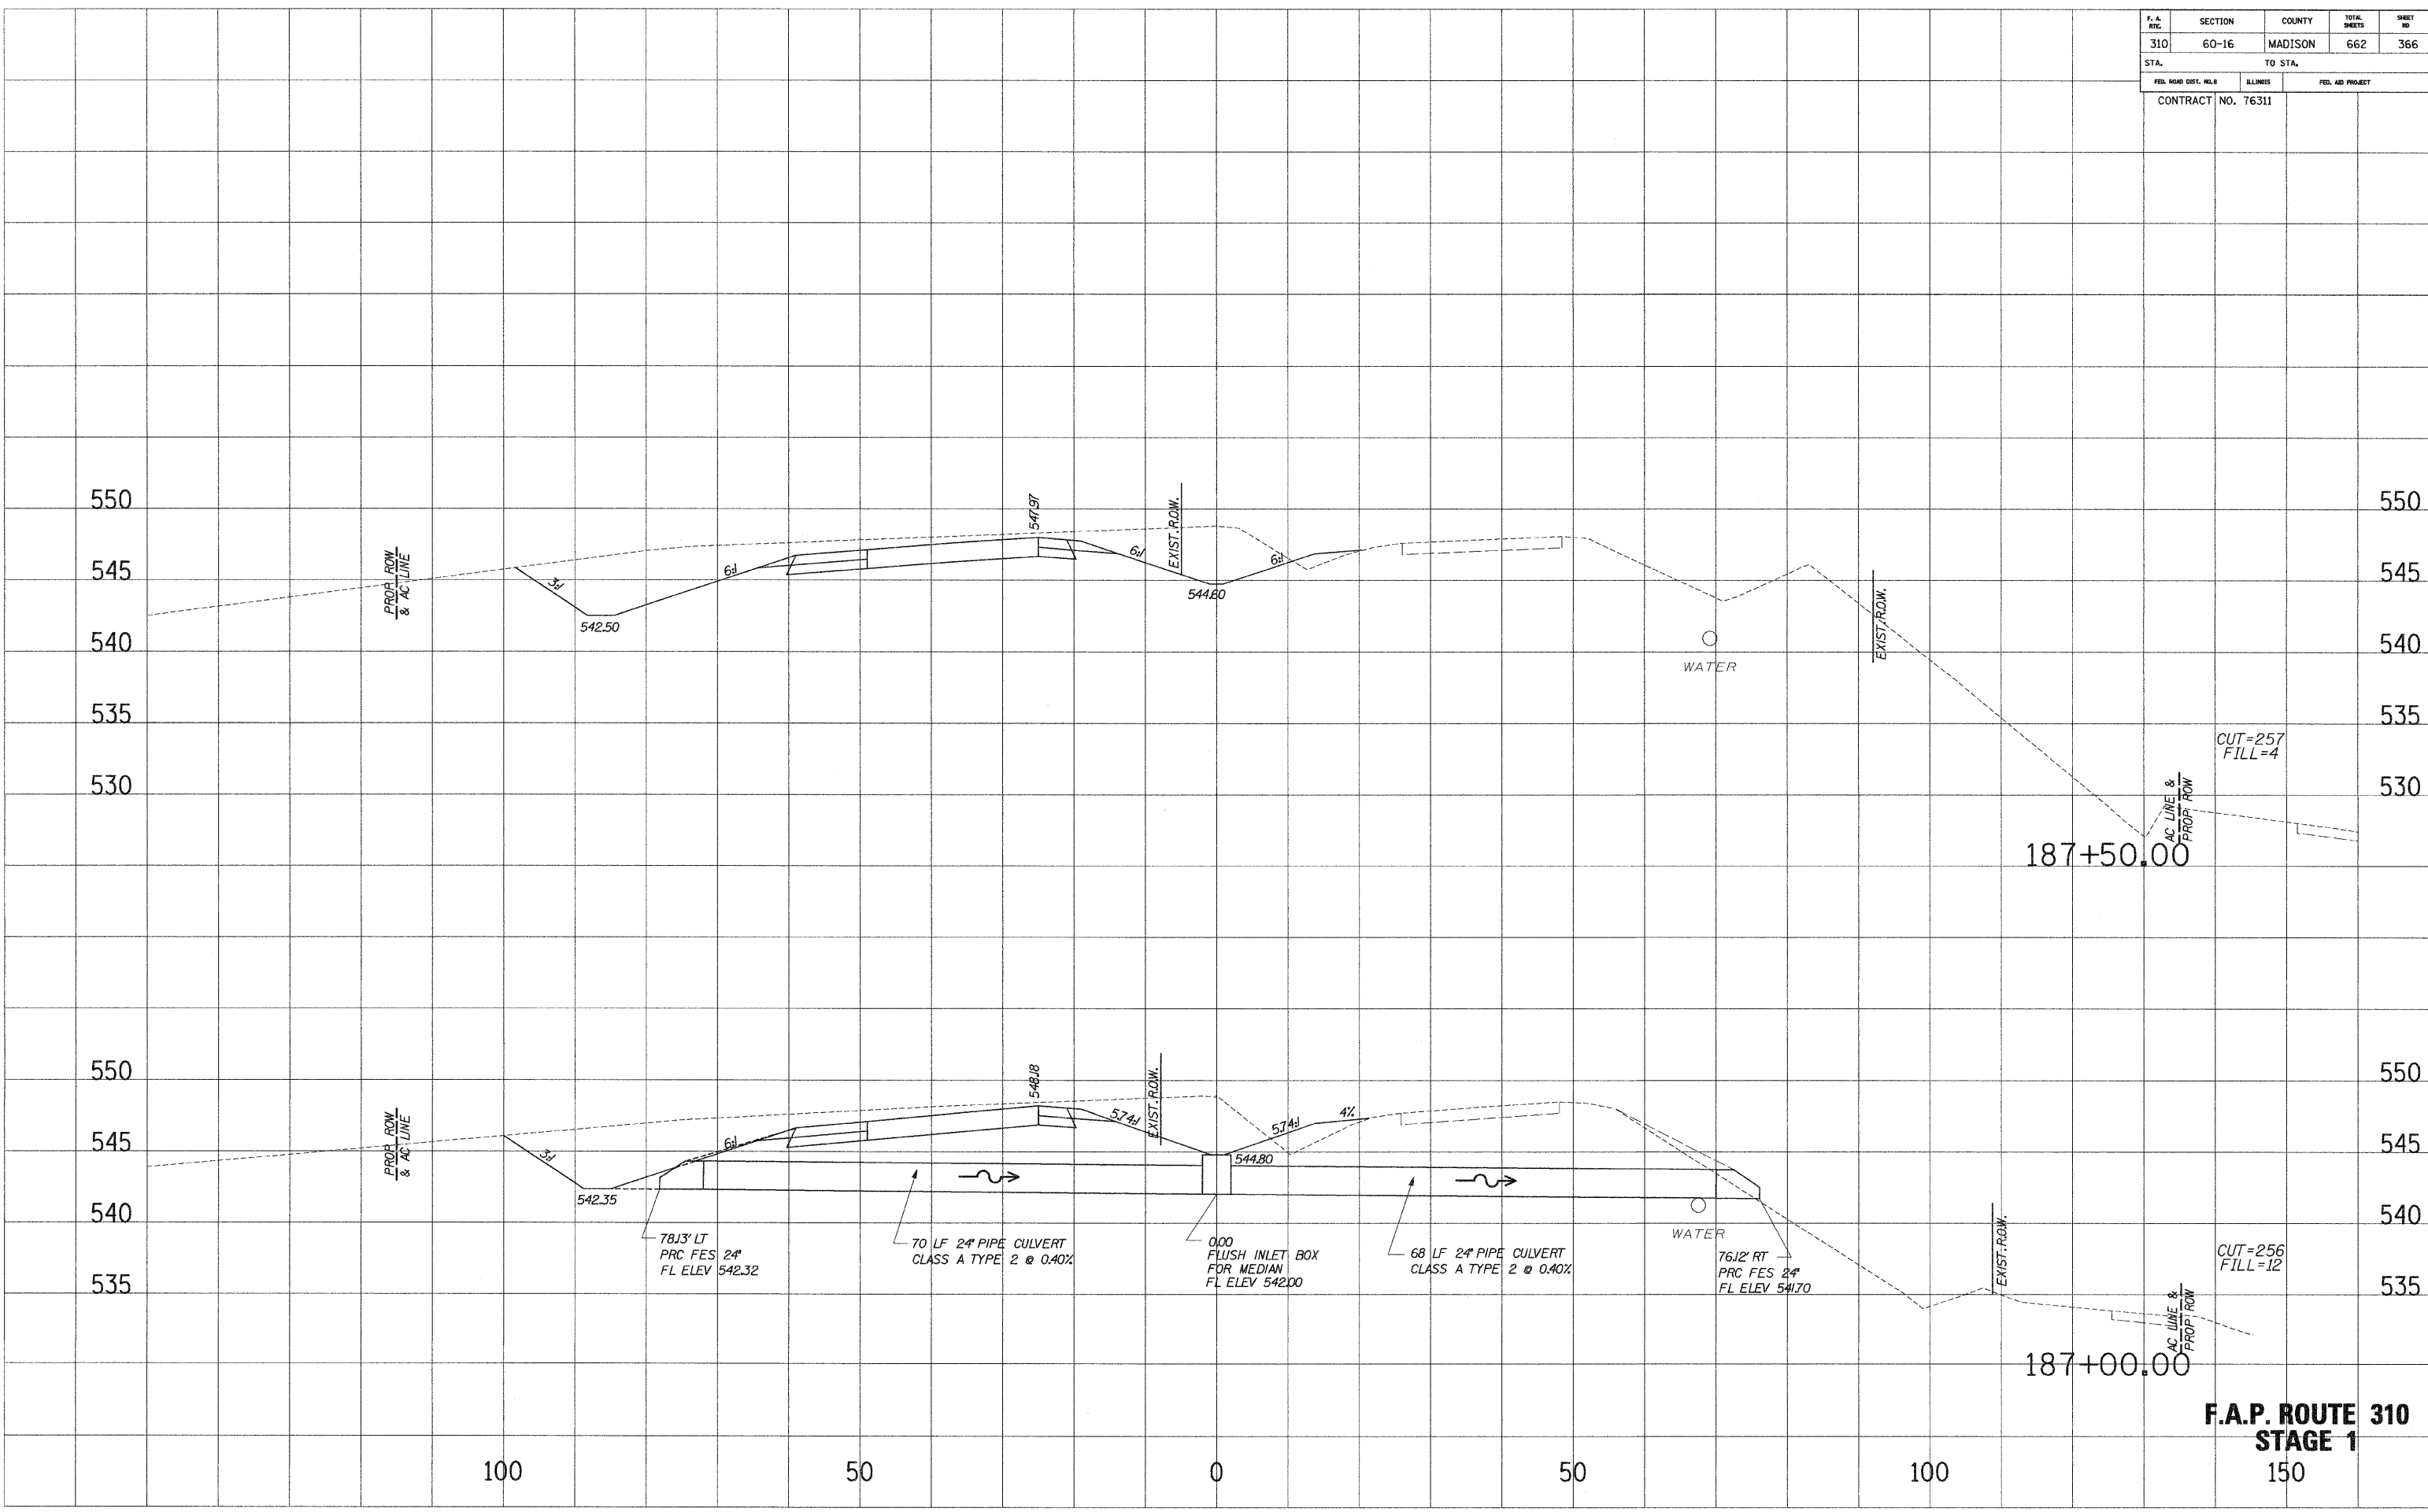

F.A.P. ROUTE 310
STAGE 1
 150

F. A. RTE.	SECTION	COUNTY	TOTAL SHEETS	SHEET NO.
310	60-16	MADISON	662	367
STA.		TO STA.		
FED. ROAD DIST. NO. 3		ILLINOIS	FED. AID PROJECT	
CONTRACT NO. 76311				

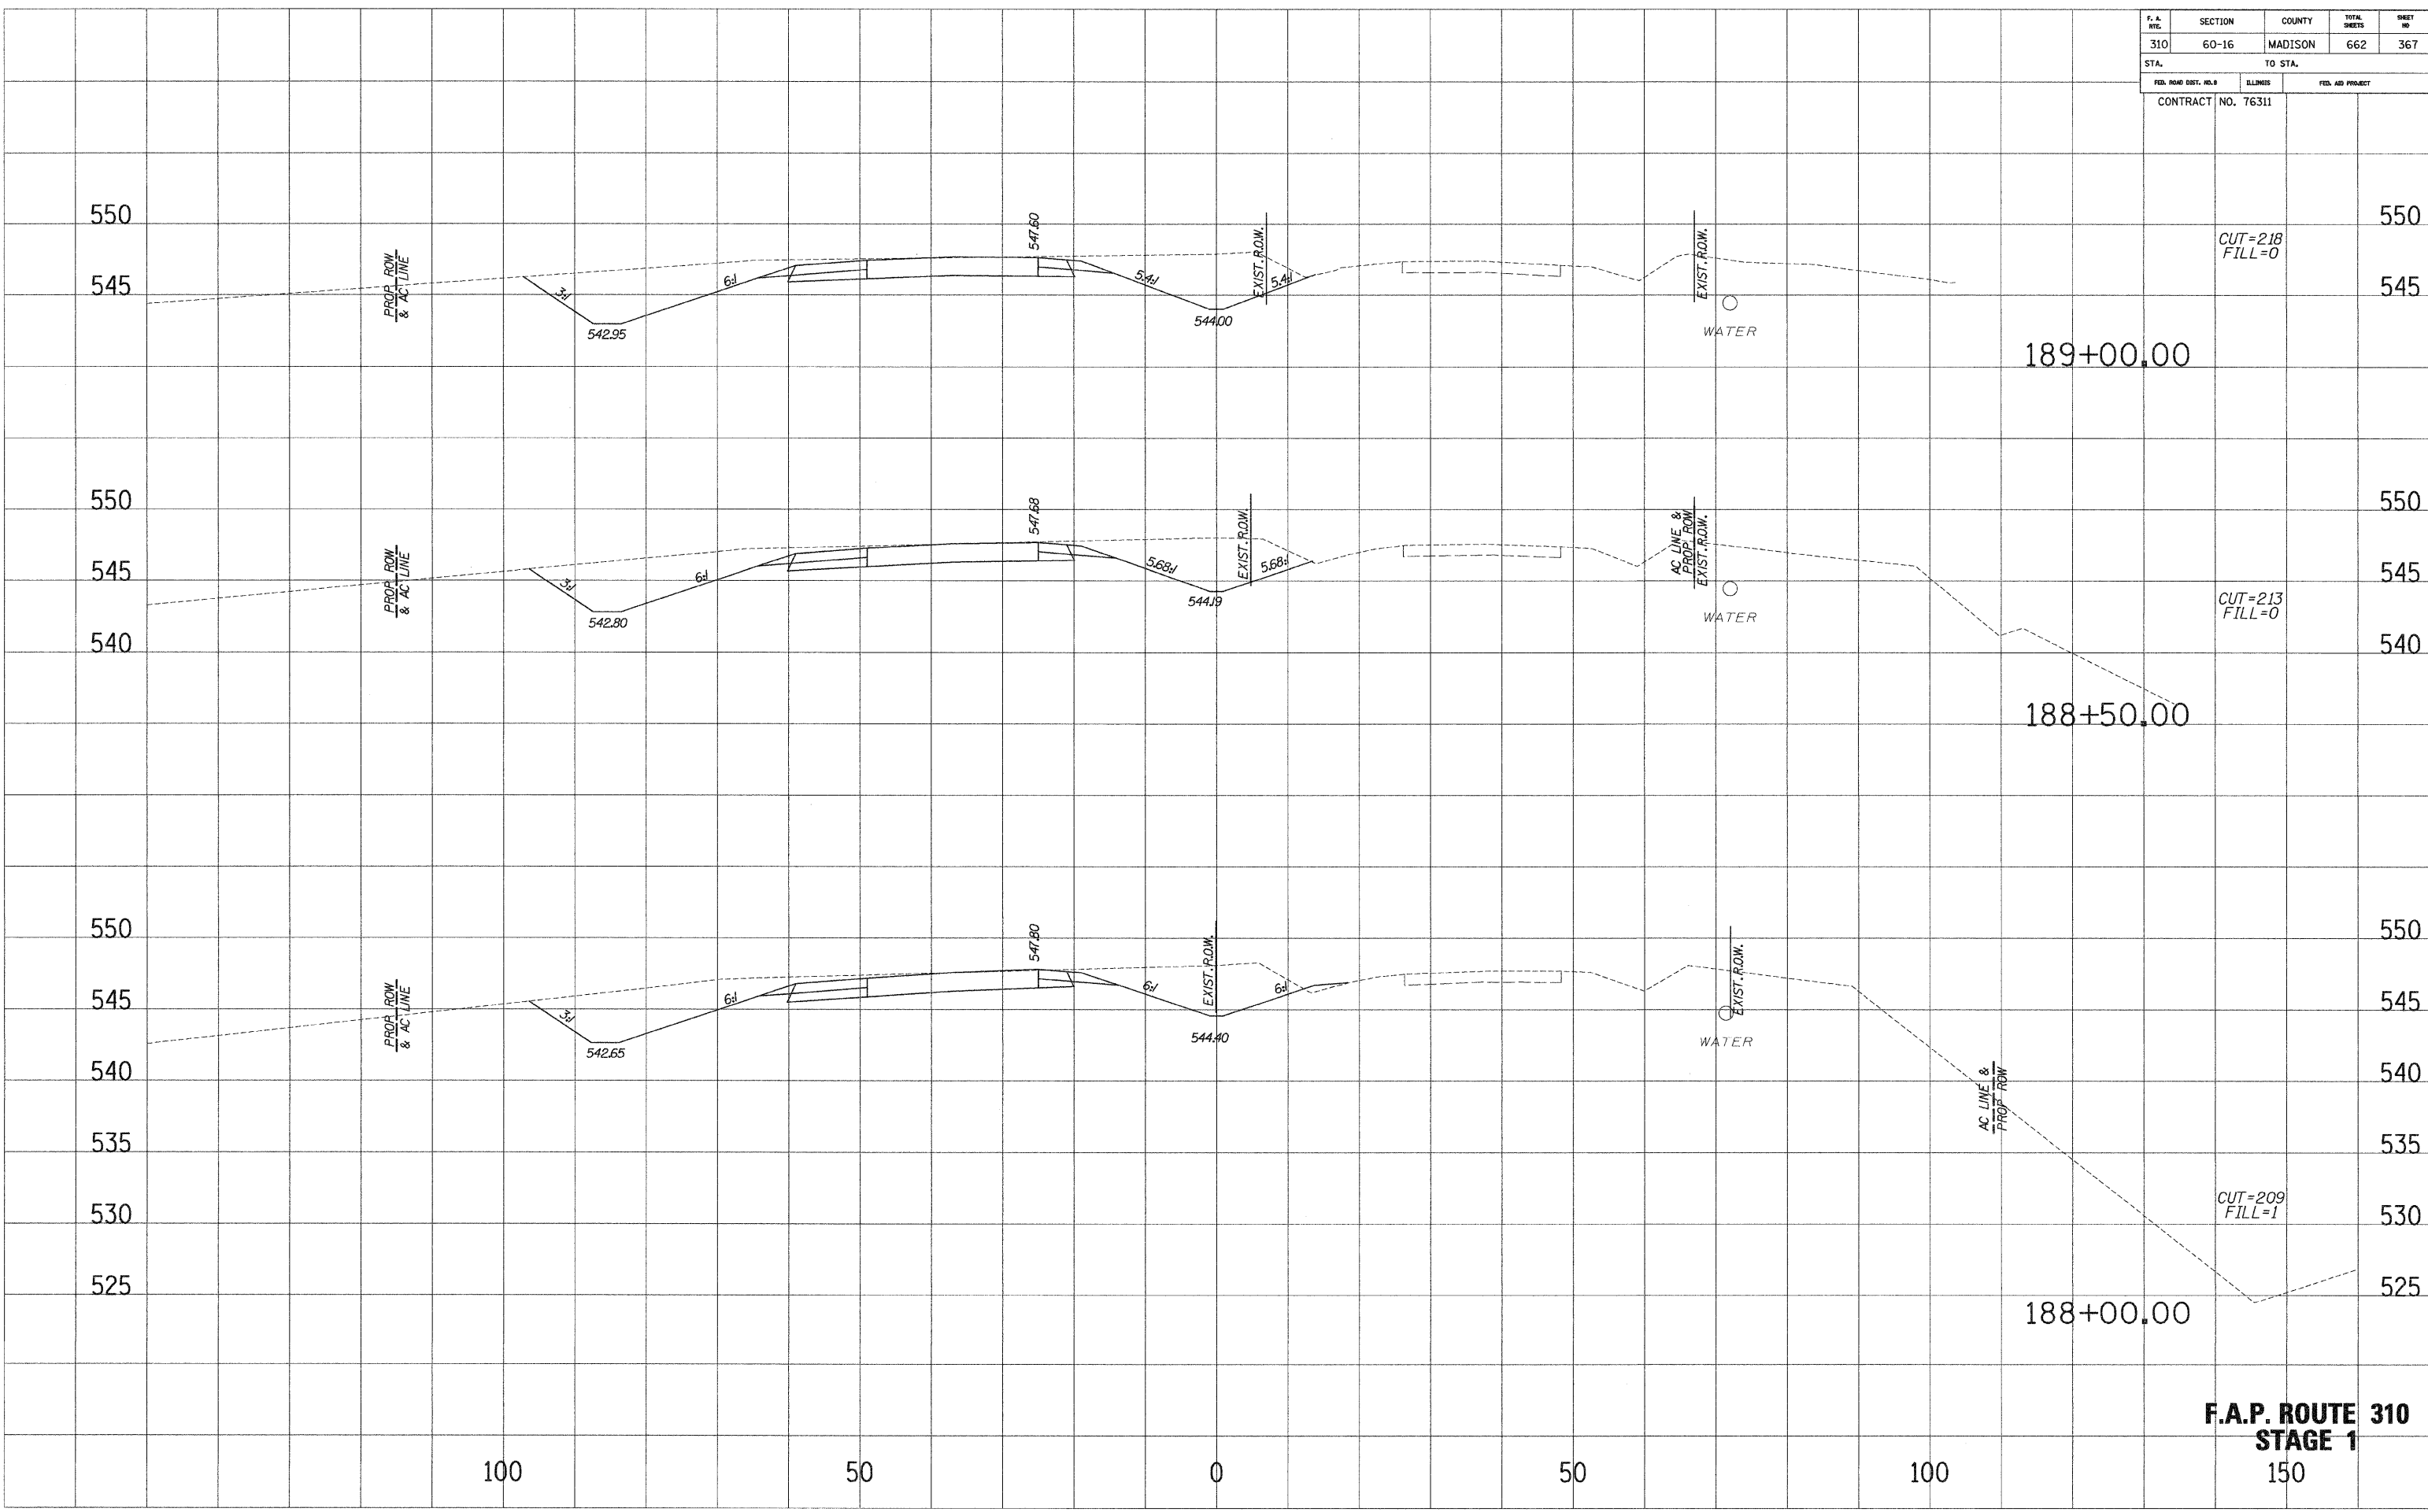


**F.A.P. ROUTE 310
STAGE 1**

DATE PLOTTED: _____
 NOTE BOOK NO. _____
 AREA CHECKED: _____

DATE PLOTTED: _____
 NOTE BOOK NO. _____
 AREA CHECKED: _____

F. A. RTG.	SECTION	COUNTY	TOTAL SHEETS	SHEET NO.
310	60-16	MADISON	662	368
STA. TO STA.		FED. ROAD DIST. NO. 8 ILLINOIS		
		FED. AID PROJECT		
CONTRACT NO. 76311				

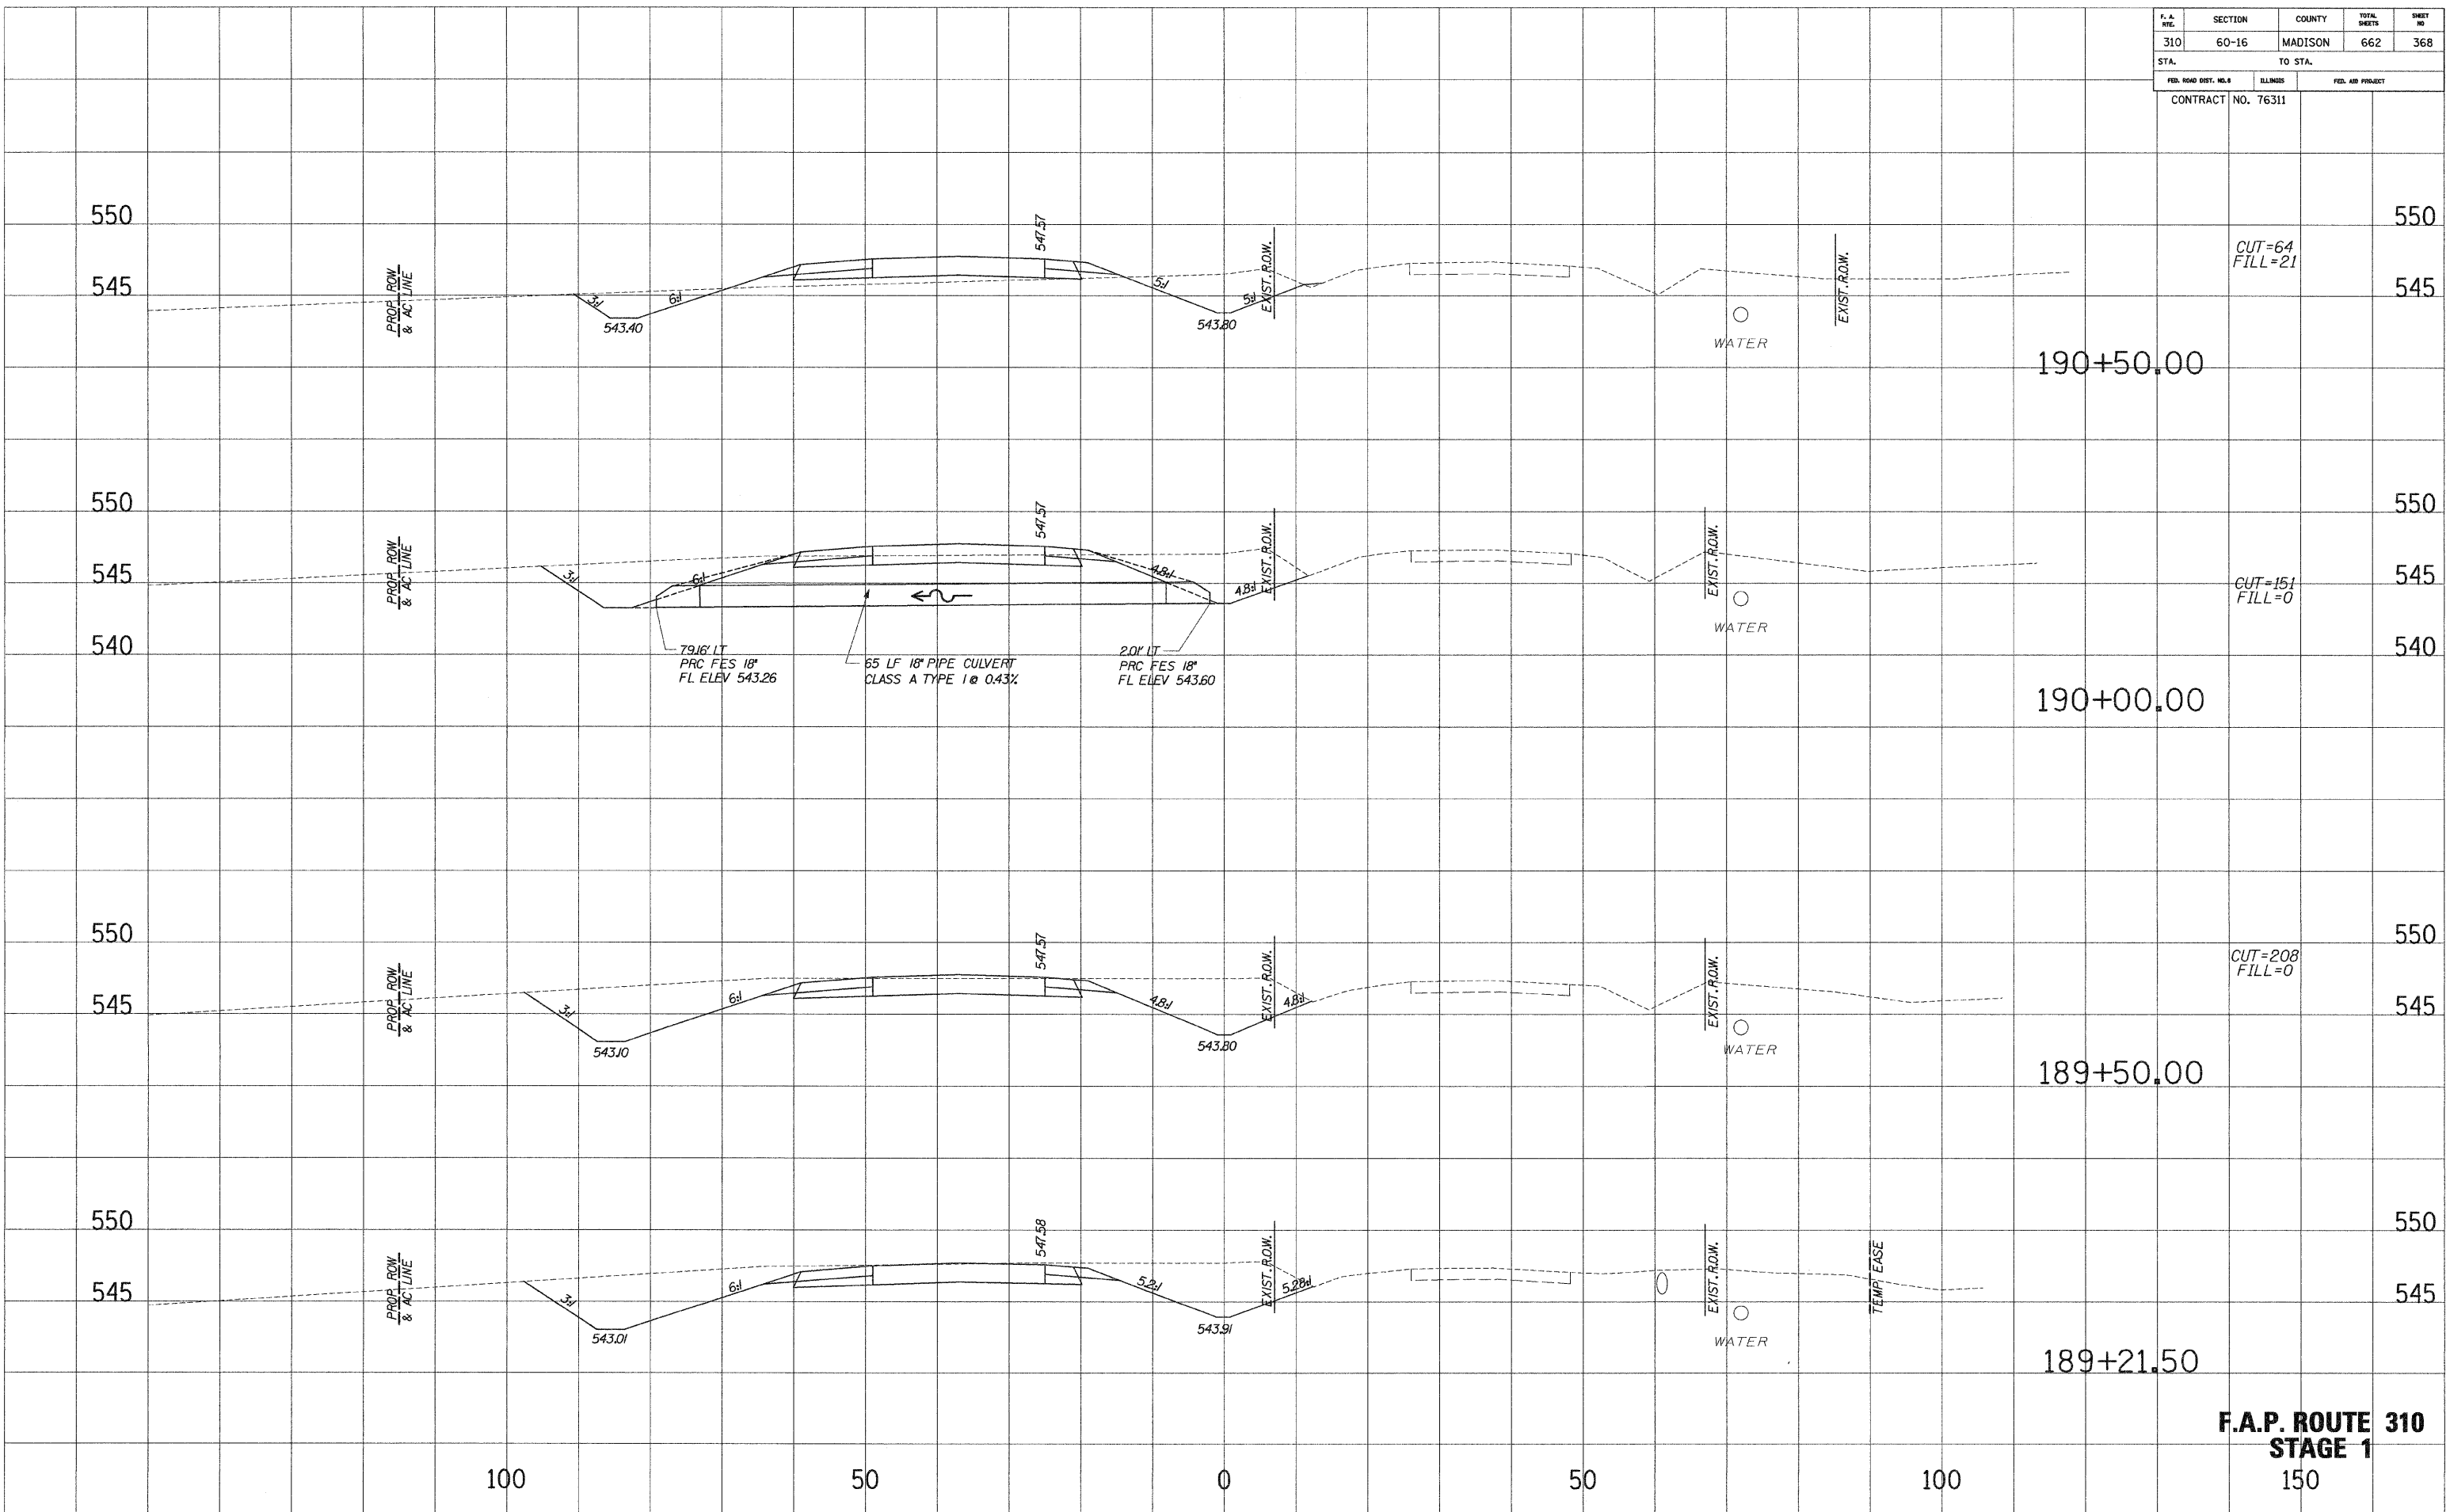

**F.A.P. ROUTE 310
STAGE 1**


NO. _____
AREAS CHECKED _____
REPLATE _____
NOTE BOOK _____
PLOTTED _____
SURVEY _____

NO. _____
AREAS CHECKED _____
REPLATE _____
NOTE BOOK _____
PLOTTED _____
SURVEY _____

F. A. RTE.	SECTION	COUNTY	TOTAL SHEETS	SHEET NO.
310	60-16	MADISON	662	369
STA.		TO STA.		
FED. ROAD DIST. NO. 9		ELLIPSES	FED. AID PROJECT	
CONTRACT NO. 76311				

SURVEY PLOTTED FROM PLATE
 NOTE BOOK NO. _____
 AREAS CHECKED _____

SURVEY PLOTTED FROM PLATE
 NOTE BOOK NO. _____
 AREAS CHECKED _____

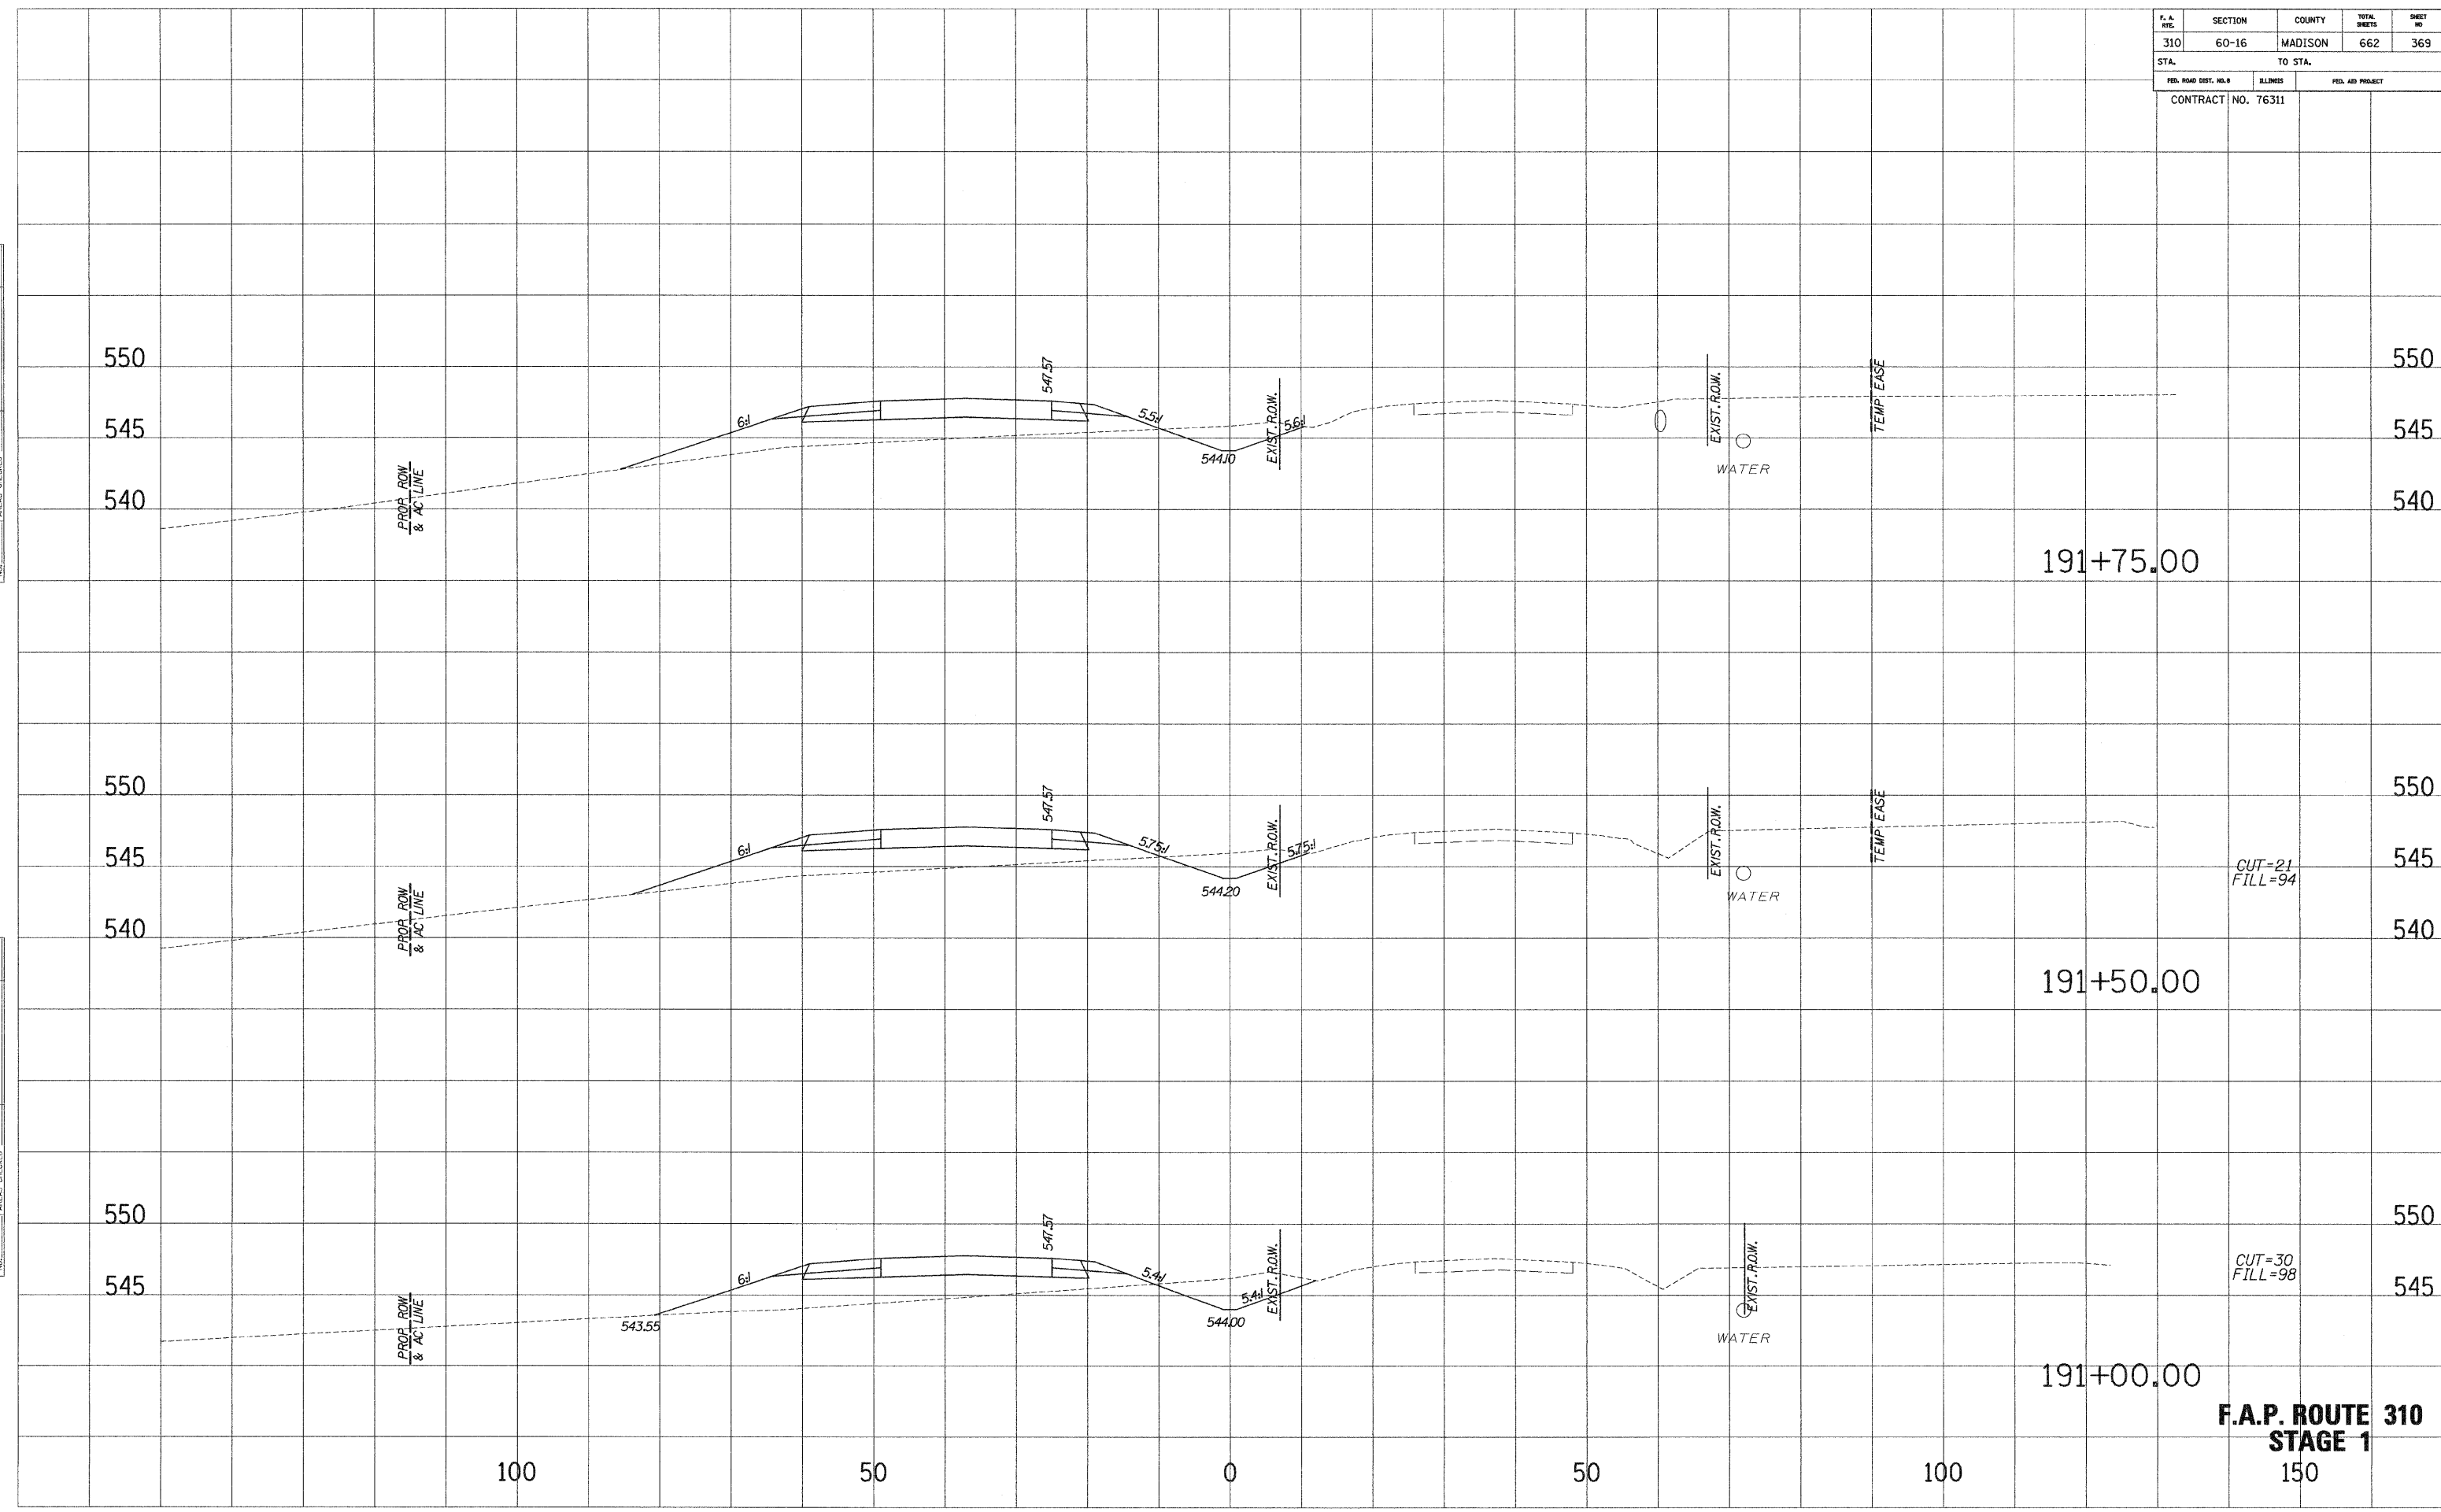


**F.A.P. ROUTE 310
STAGE 1**

F. A. RTE.	SECTION	COUNTY	TOTAL SHEETS	SHEET NO.
310	60-16	MADISON	662	370
STA.		TO STA.		
FED. ROAD DIST. NO. 9		ILLINOIS	FED. AID PROJECT	
CONTRACT NO. 76311				

SURVEIL PLOTTED
 NOTE BOOK TEMPLATE
 AREAS CHECKED

SURVEIL PLOTTED
 NOTE BOOK TEMPLATE
 AREAS CHECKED

SURVEIL PLOTTED
 NOTE BOOK TEMPLATE
 AREAS CHECKED

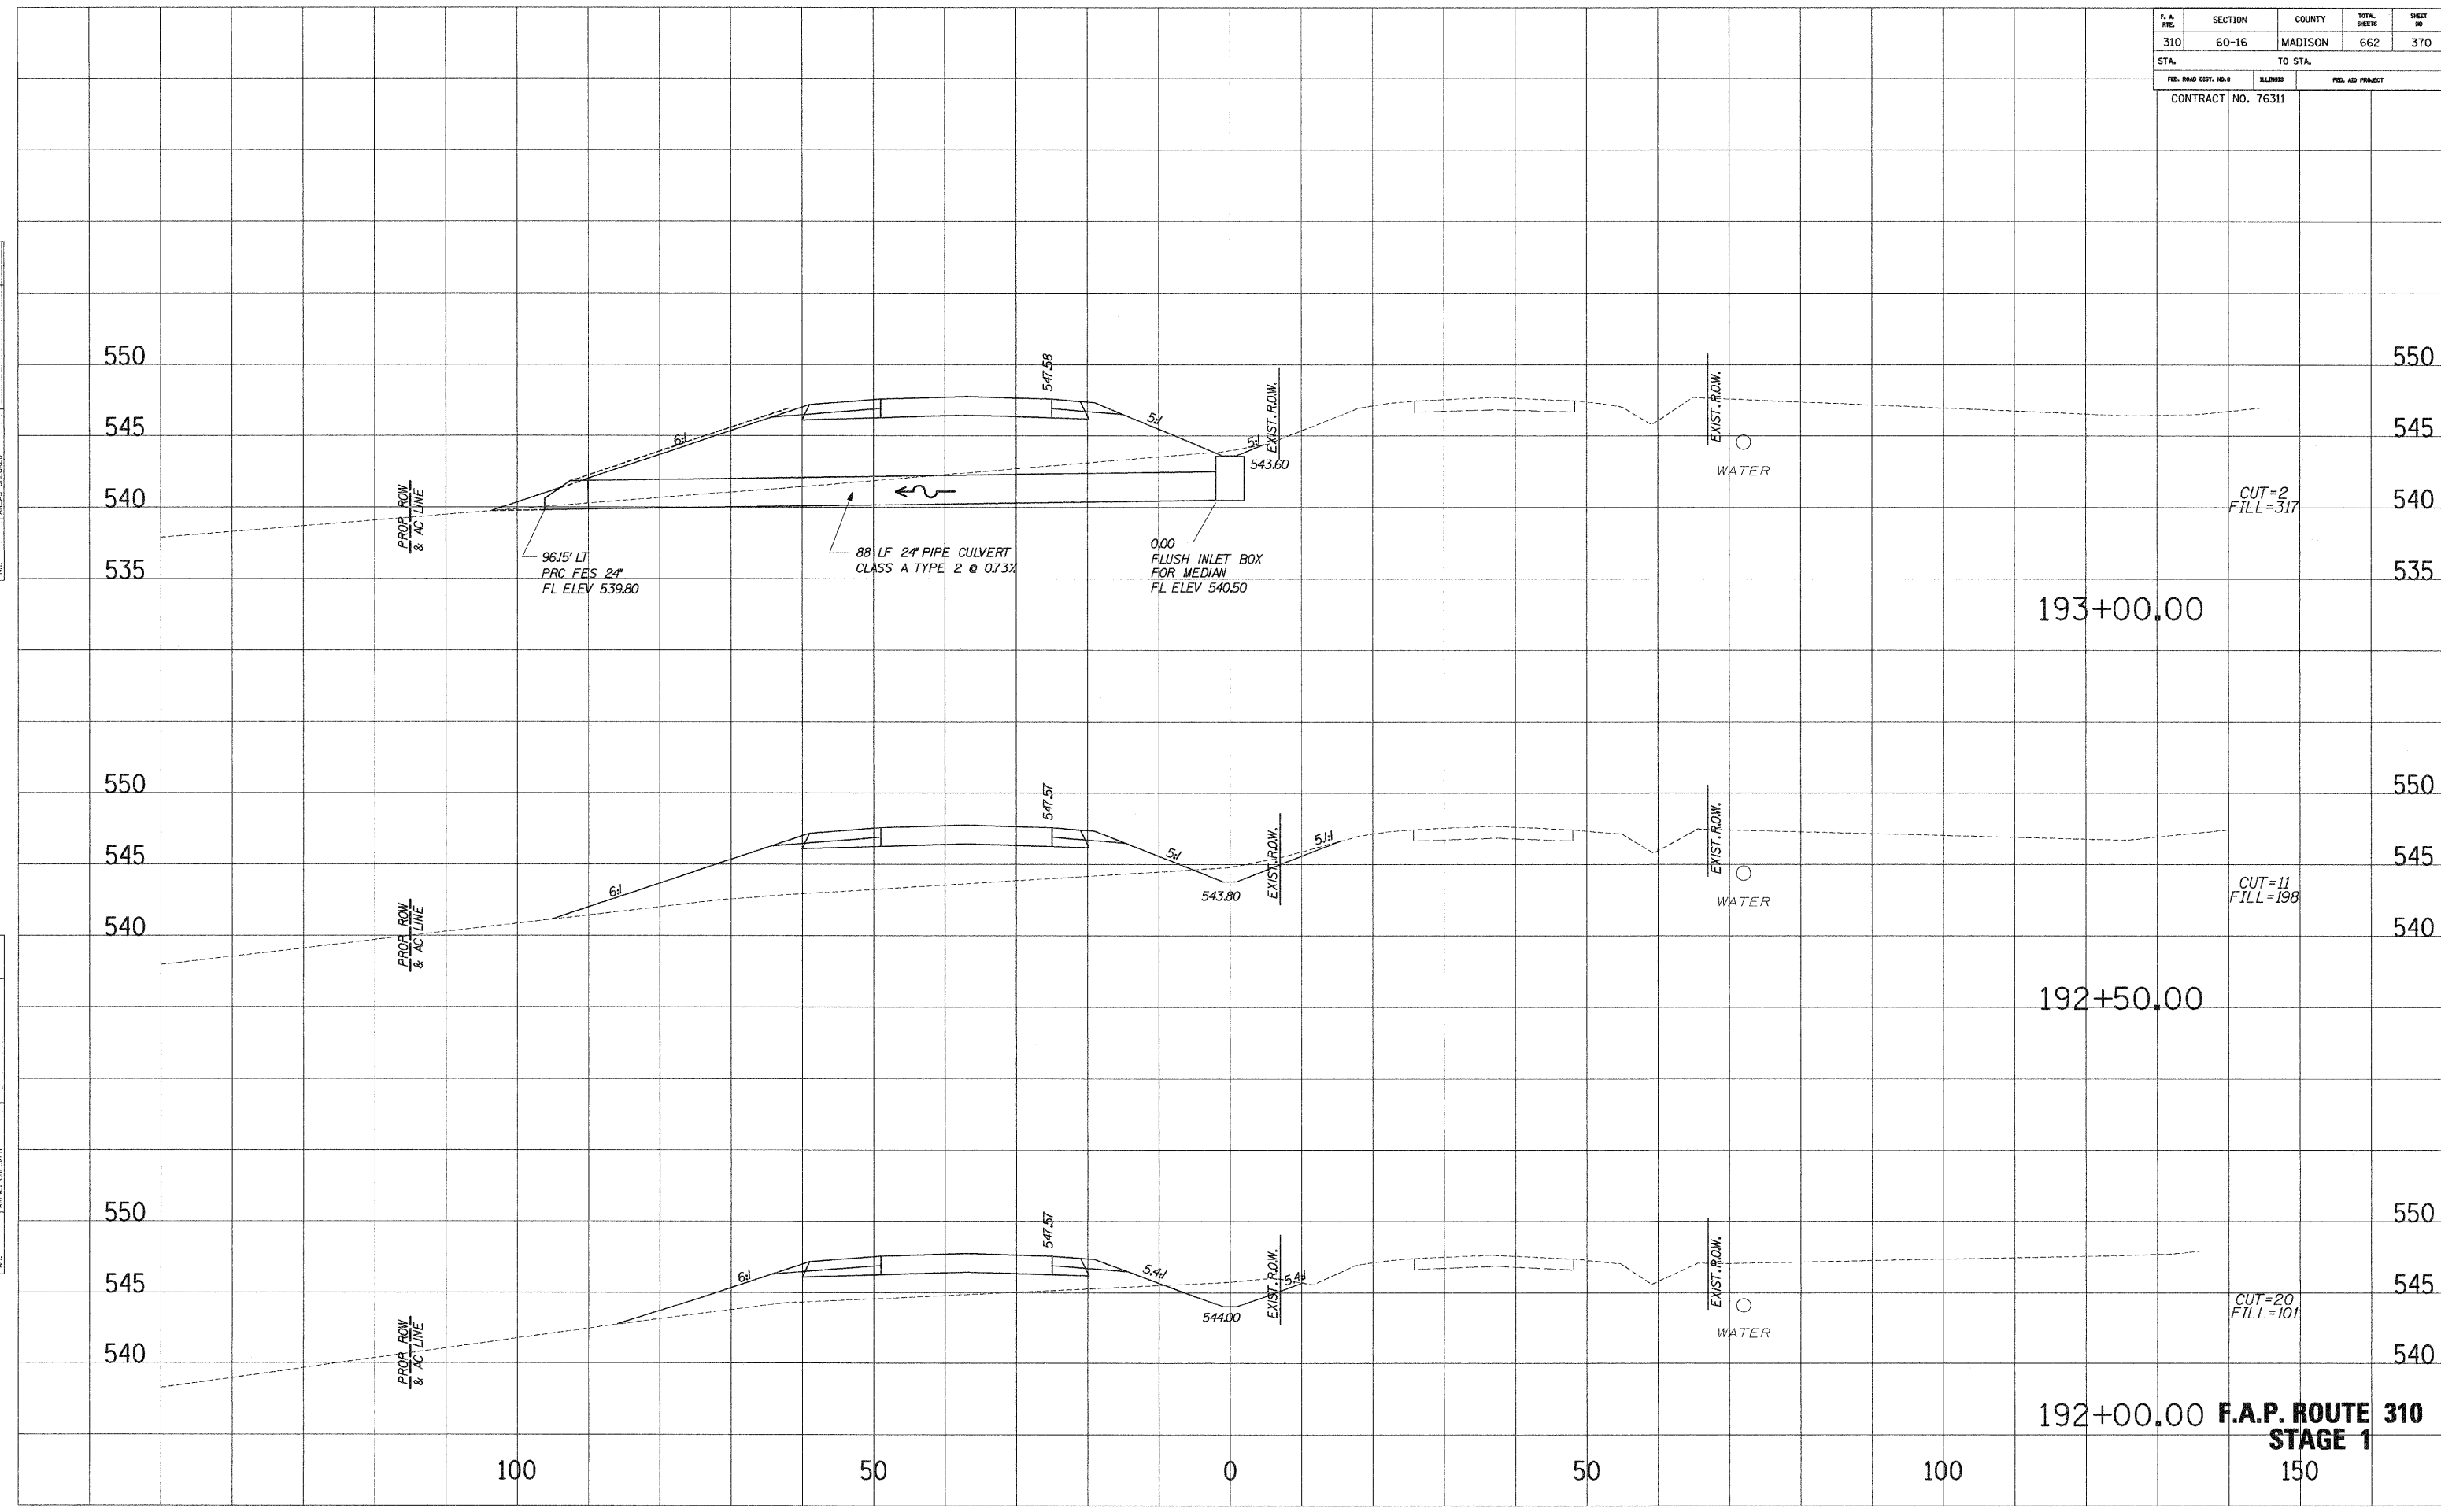

CUT=2
FILL=317

CUT=11
FILL=198


CUT=20
FILL=101

192+00.00 F.A.P. ROUTE 310
 STAGE 1
 150

F. A. RTE.	SECTION	COUNTY	TOTAL SHEETS	SHEET NO.
310	60-16	MADISON	662	371
STA.		TO STA.		
FED. ROAD DIST. NO. 3		ILLINOIS	FED. AID PROJECT	
CONTRACT NO. 76311				

SURVEY PLOTTED
 NOTE BOOK REWRITE
 AREAS CHECKED

SURVEY PLOTTED
 NOTE BOOK REWRITE
 AREAS CHECKED

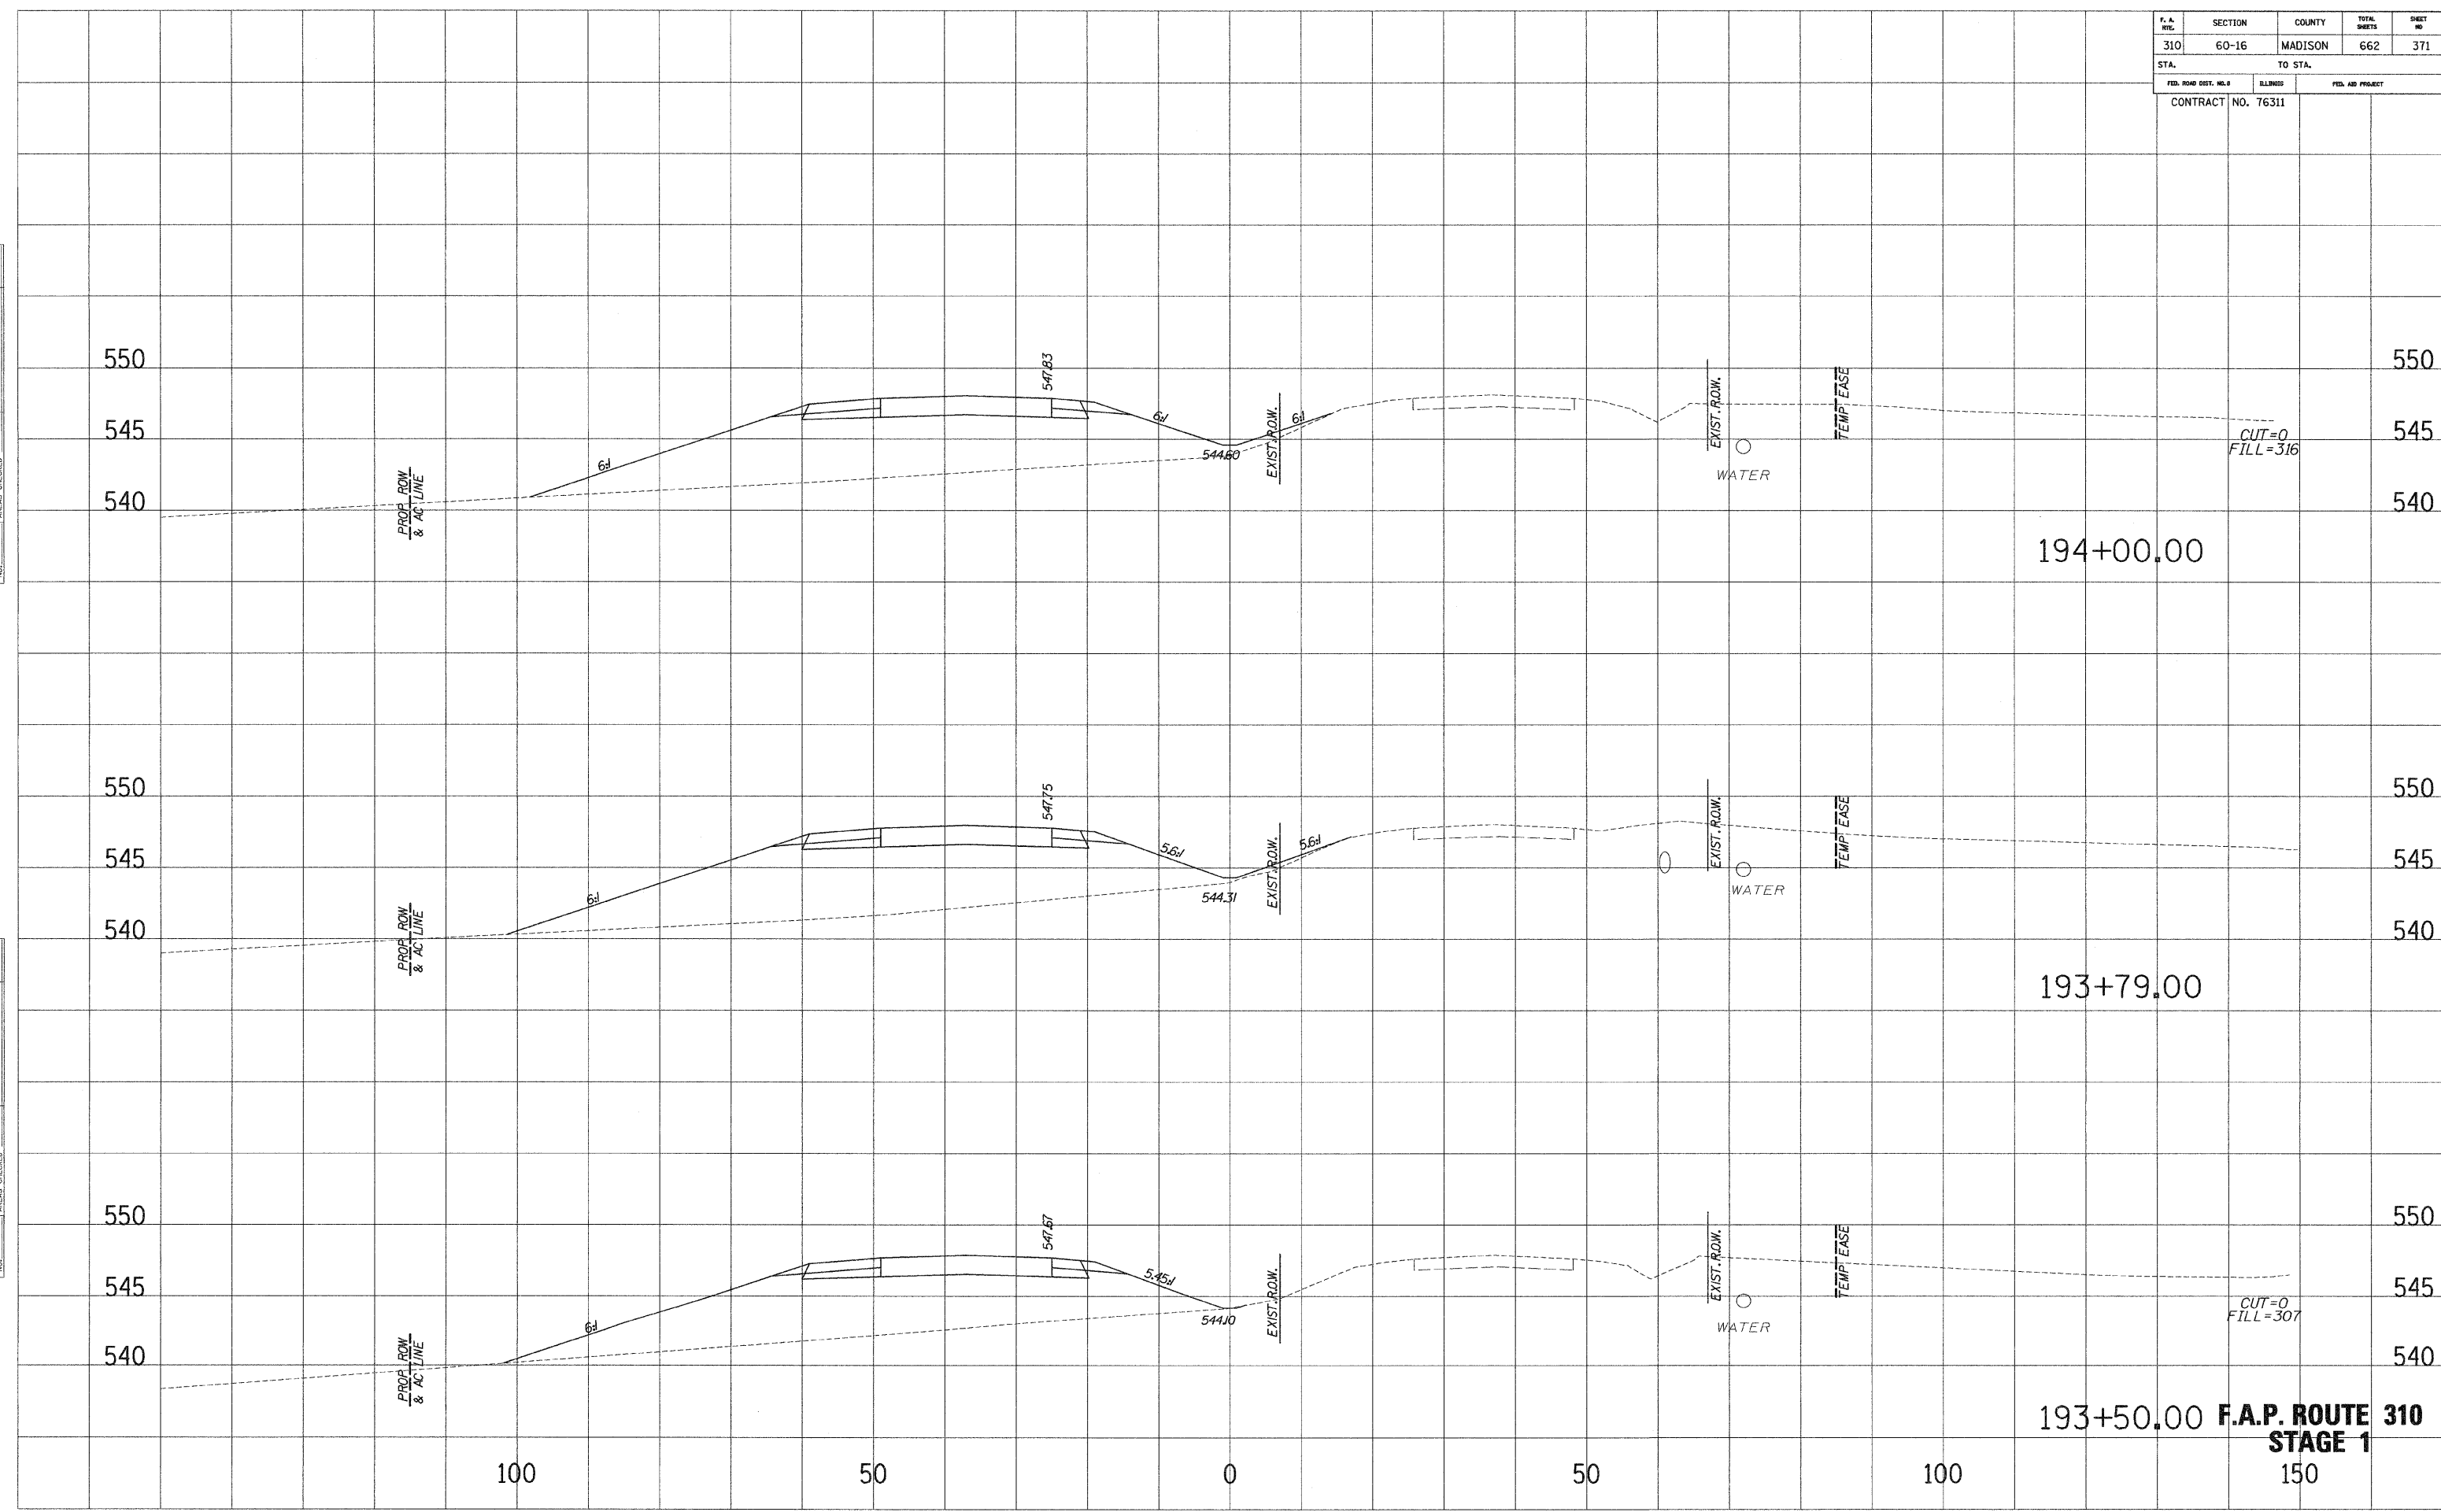


193+50.00 **F.A.P. ROUTE 310**
STAGE 1

F. A. RTE.	SECTION	COUNTY	TOTAL SHEETS	SHEET NO.
310	60-16	MADISON	662	372
STA.		TO STA.		
FED. ROAD DIST. NO. 3		ILLINOIS	FED. AID PROJECT	
CONTRACT NO. 76311				

SURVEY PLOTTED
 NOTE BOOK TEMPLATE
 AREAS CHECKED

SURVEY PLOTTED
 NOTE BOOK TEMPLATE
 AREAS CHECKED

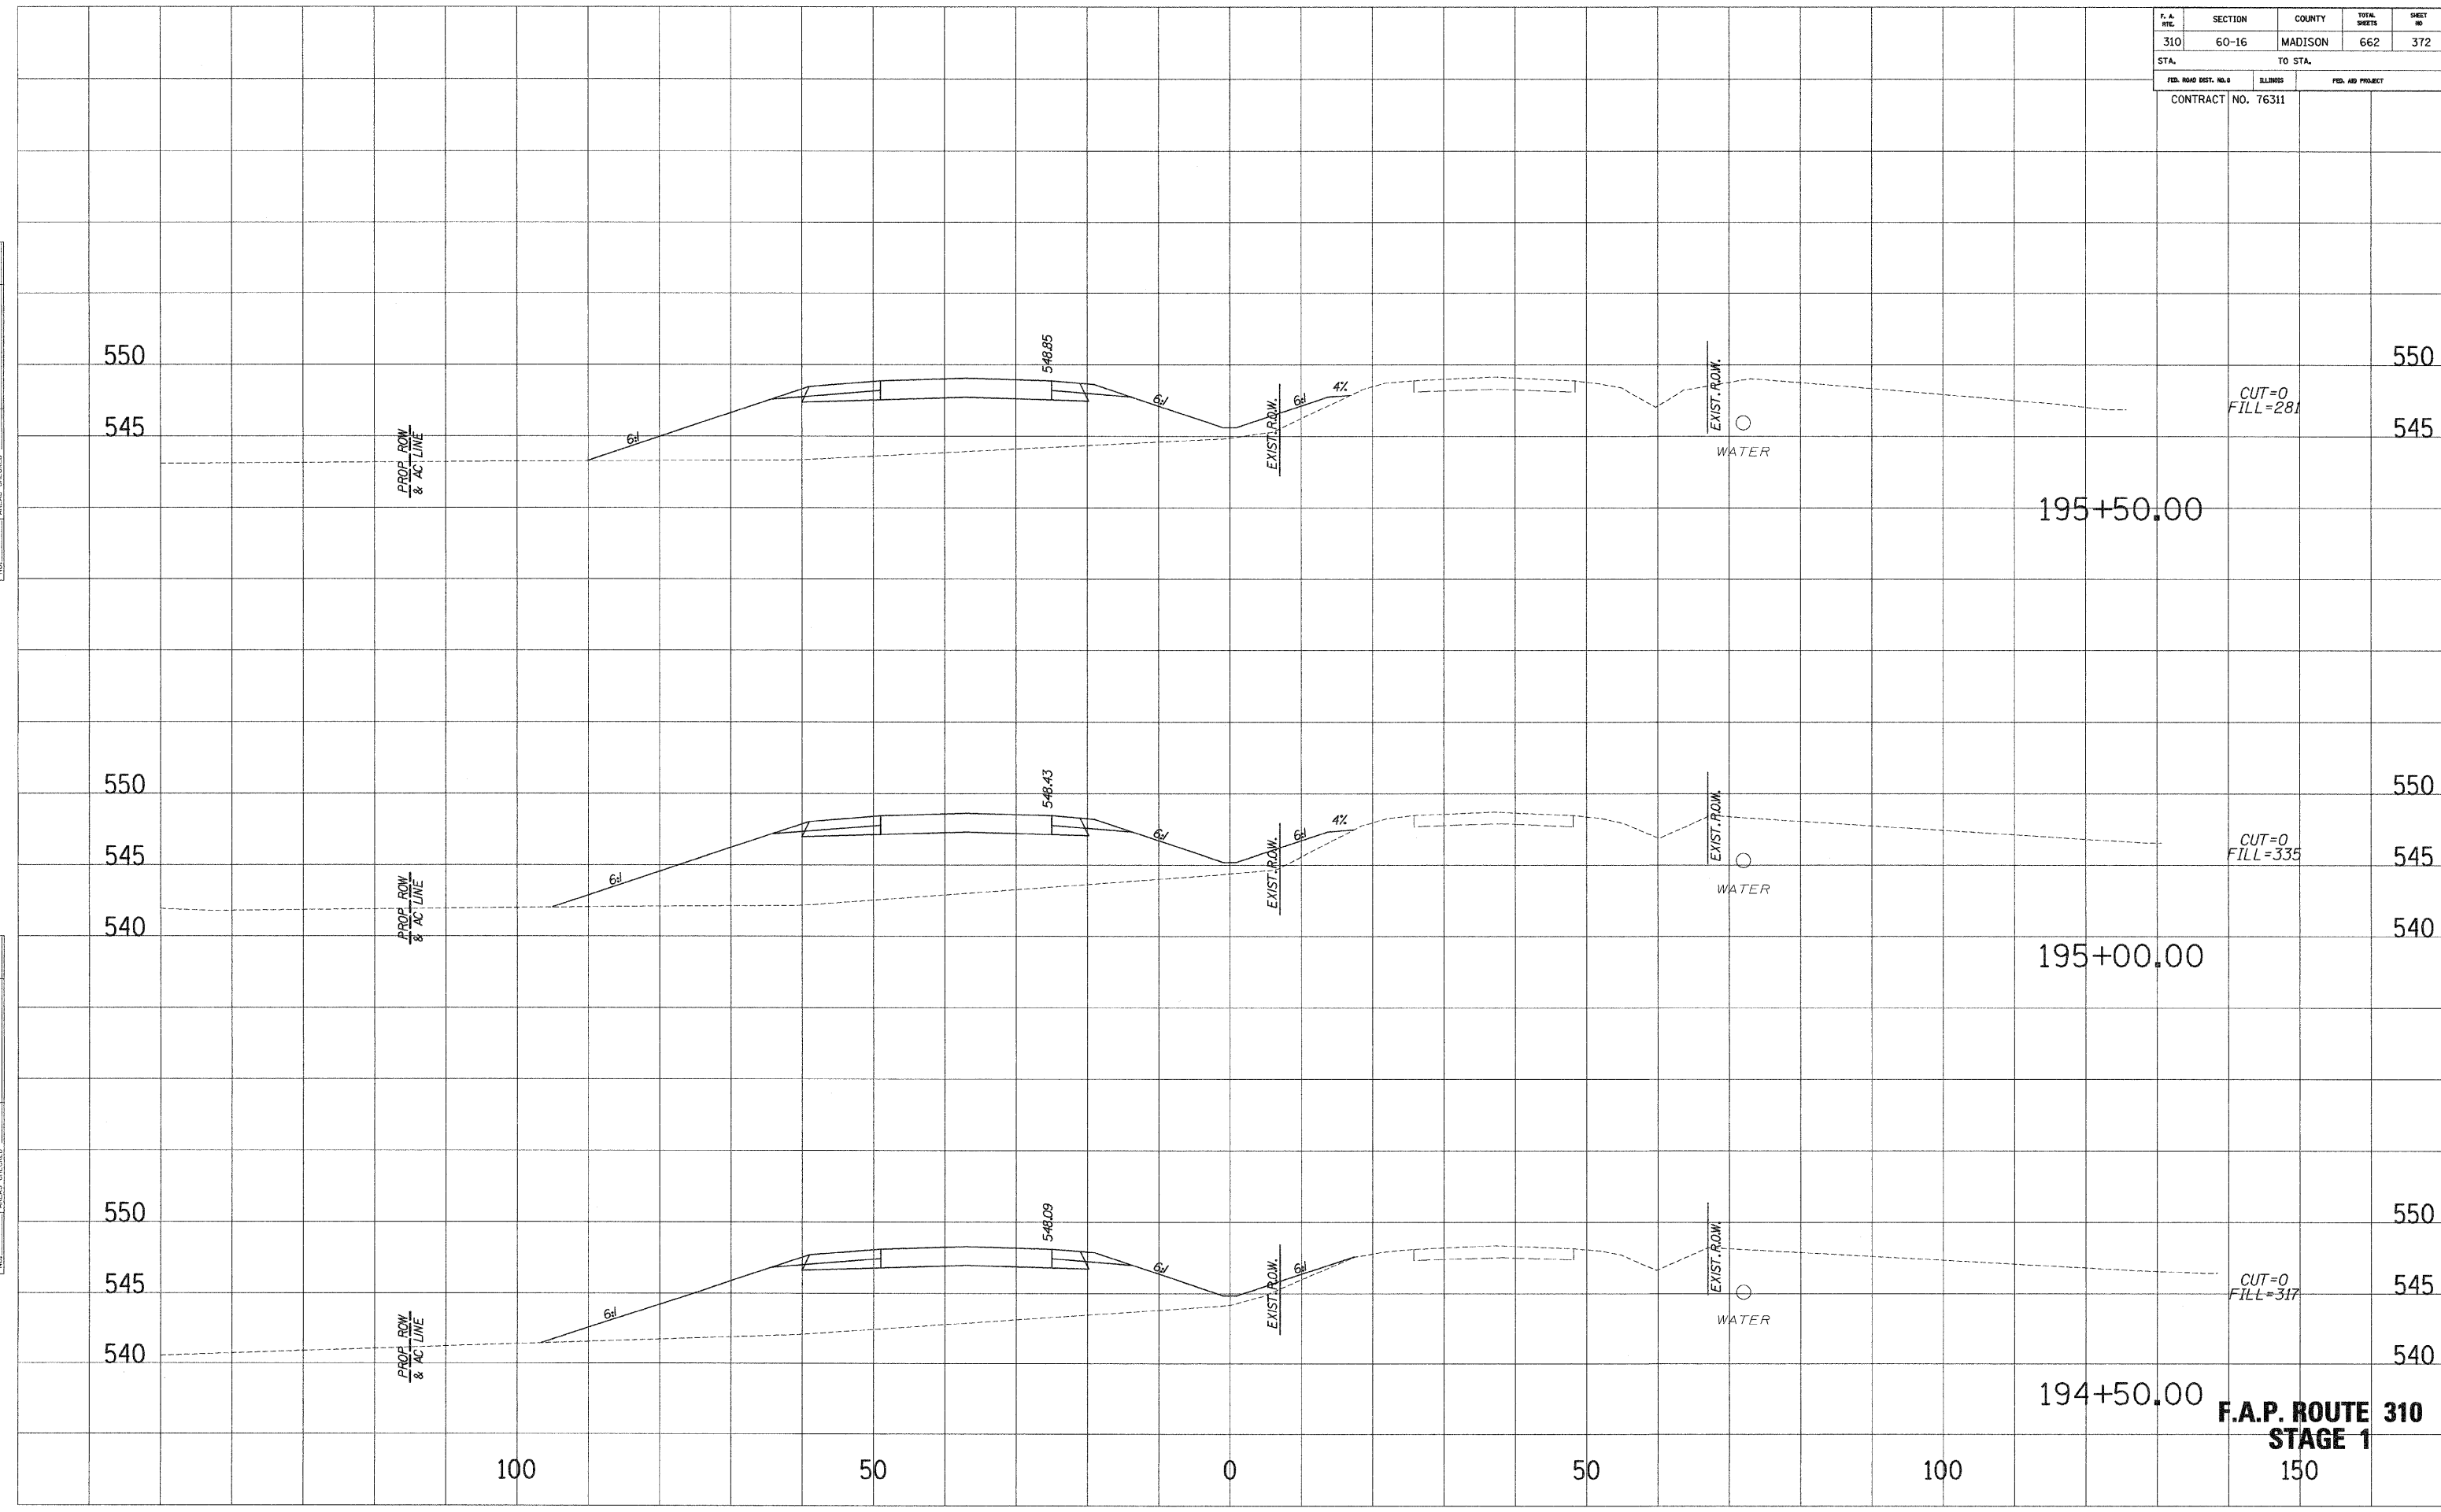

CUT=0
FILL=281

CUT=0
FILL=335


CUT=0
FILL=317

F.A.P. ROUTE 310
STAGE 1
 150

F. A. RTE.	SECTION	COUNTY	TOTAL SHEETS	SHEET NO.
STA.		TO STA.		
FED. ROAD DIST. NO. 8		ELLIMES	FED. AID PROJECT	
CONTRACT NO. 76311				

SURVEY PLOTTED
 NOTE BOOK TEMPLATE
 NO. AREAS CHECKED

SURVEY PLOTTED
 NOTE BOOK TEMPLATE
 NO. AREAS CHECKED

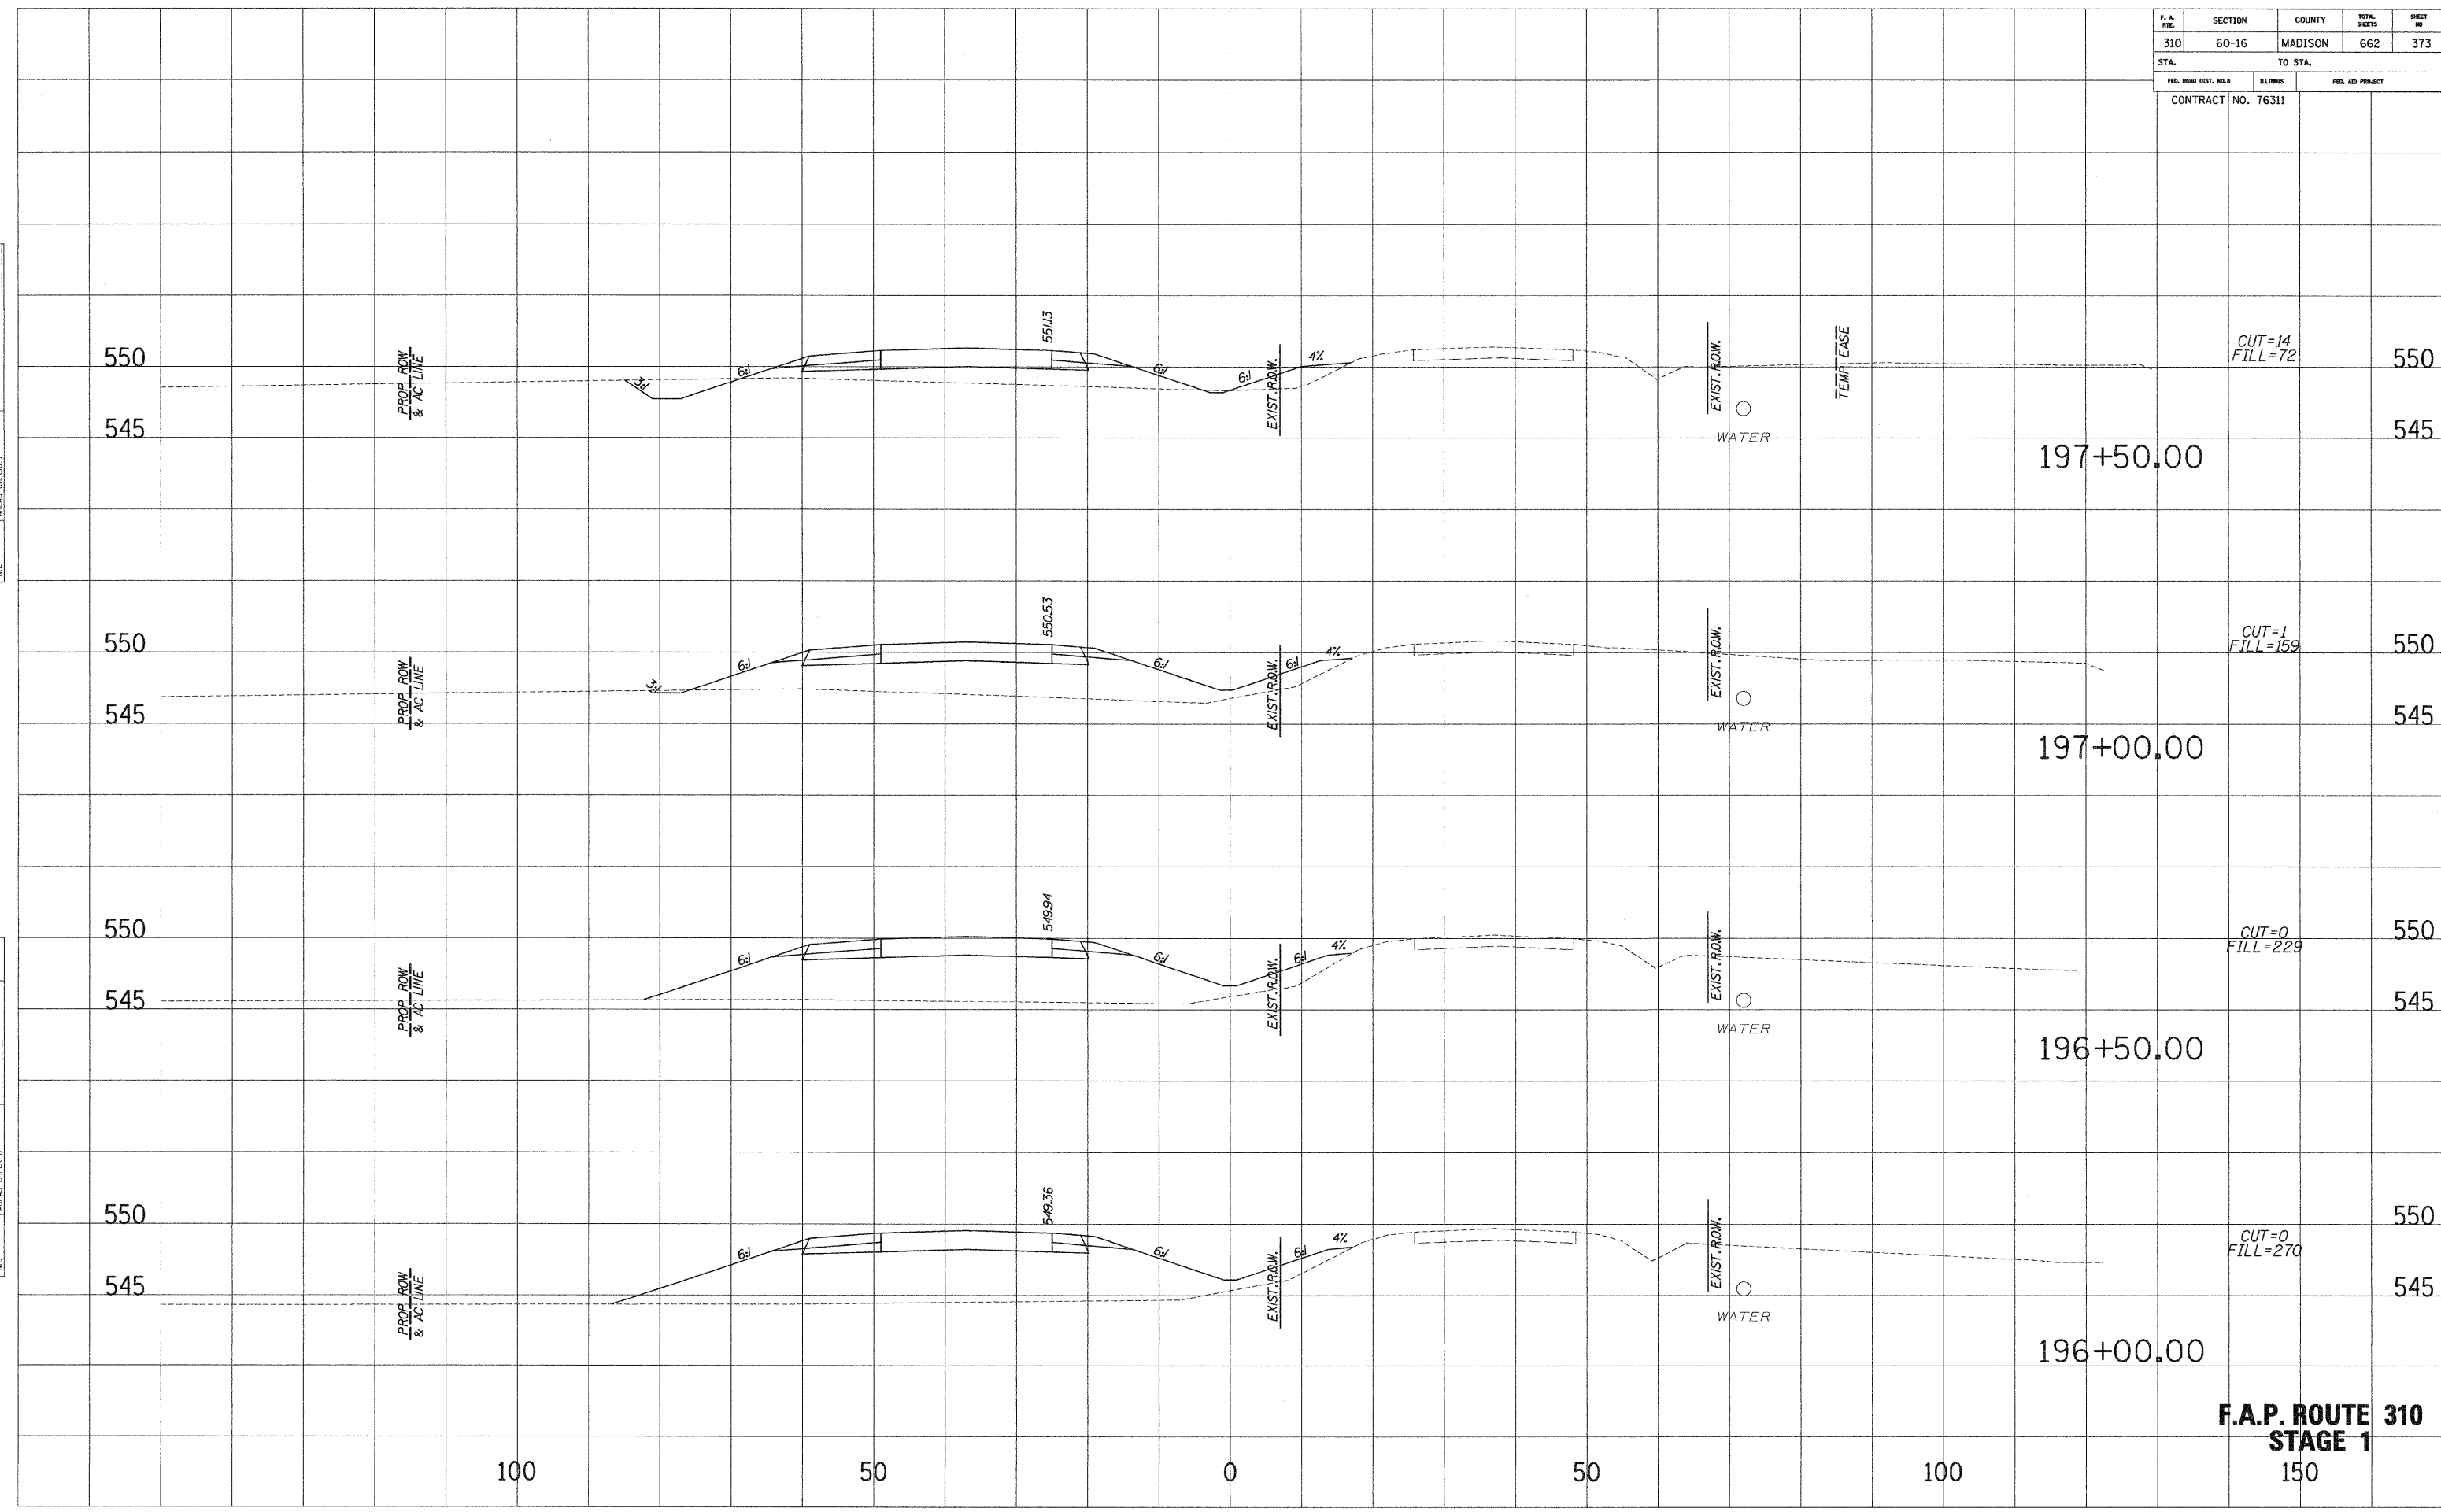


F.A.P. ROUTE 310
STAGE 1
 150

F. A. RTE.	SECTION	COUNTY	TOTAL SHEETS	SHEET NO.
310	60-16	MADISON	662	374
STA.		TO STA.		
FED. ROAD DIST. NO. 9		ELLINGS	FED. AID PROJECT	
CONTRACT NO. 76311				

SURVEIL PLOTTED
 NOTE BOOK
 NO.


SURVEIL PLOTTED
 NOTE BOOK
 NO.

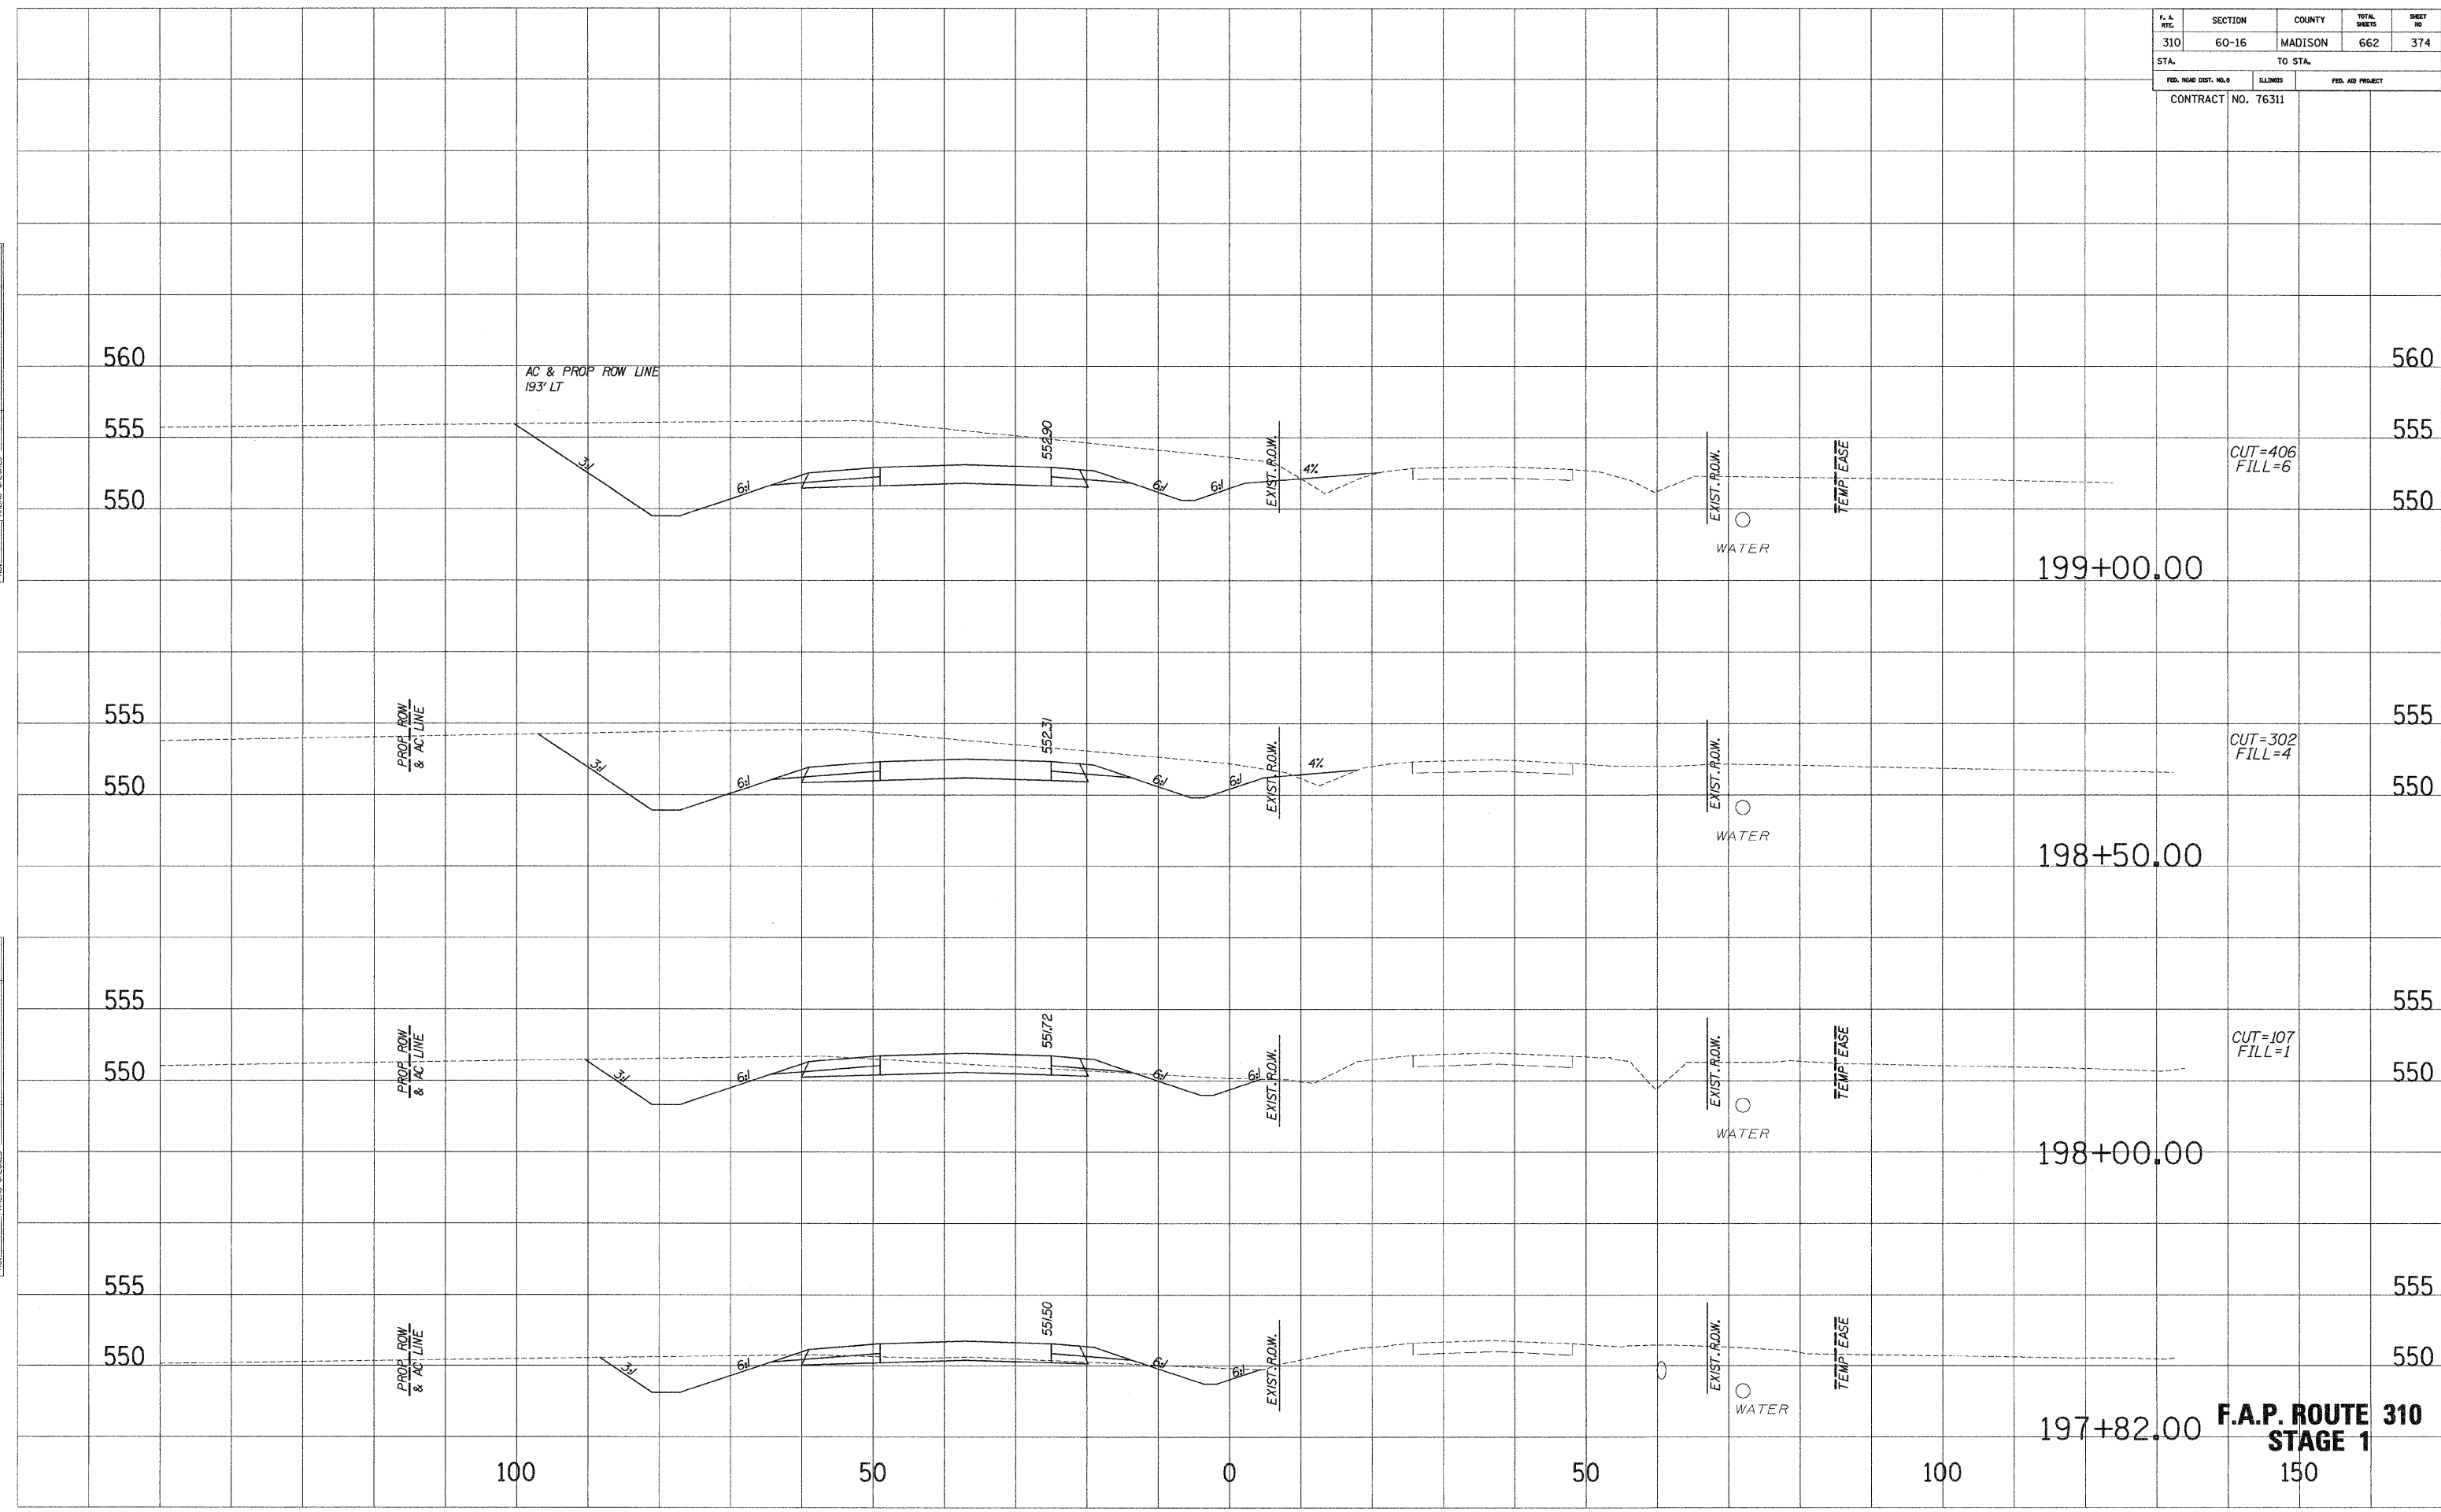

F. A. RTE.	SECTION	COUNTY	TOTAL SHEETS	SHEET NO.
310	60-16	MADISON	662	375
STA.		TO STA.		
FED. ROAD DIST. NO. 8		ILLINOIS	FED. AID PROJECT	
CONTRACT NO. 76311				

SHEET NO. _____
 PLOTTED _____
 NOTE BOOK _____
 TEMPLATE _____
 AREAS CHECKED _____

SHEET NO. _____
 PLOTTED _____
 NOTE BOOK _____
 TEMPLATE _____
 AREAS CHECKED _____

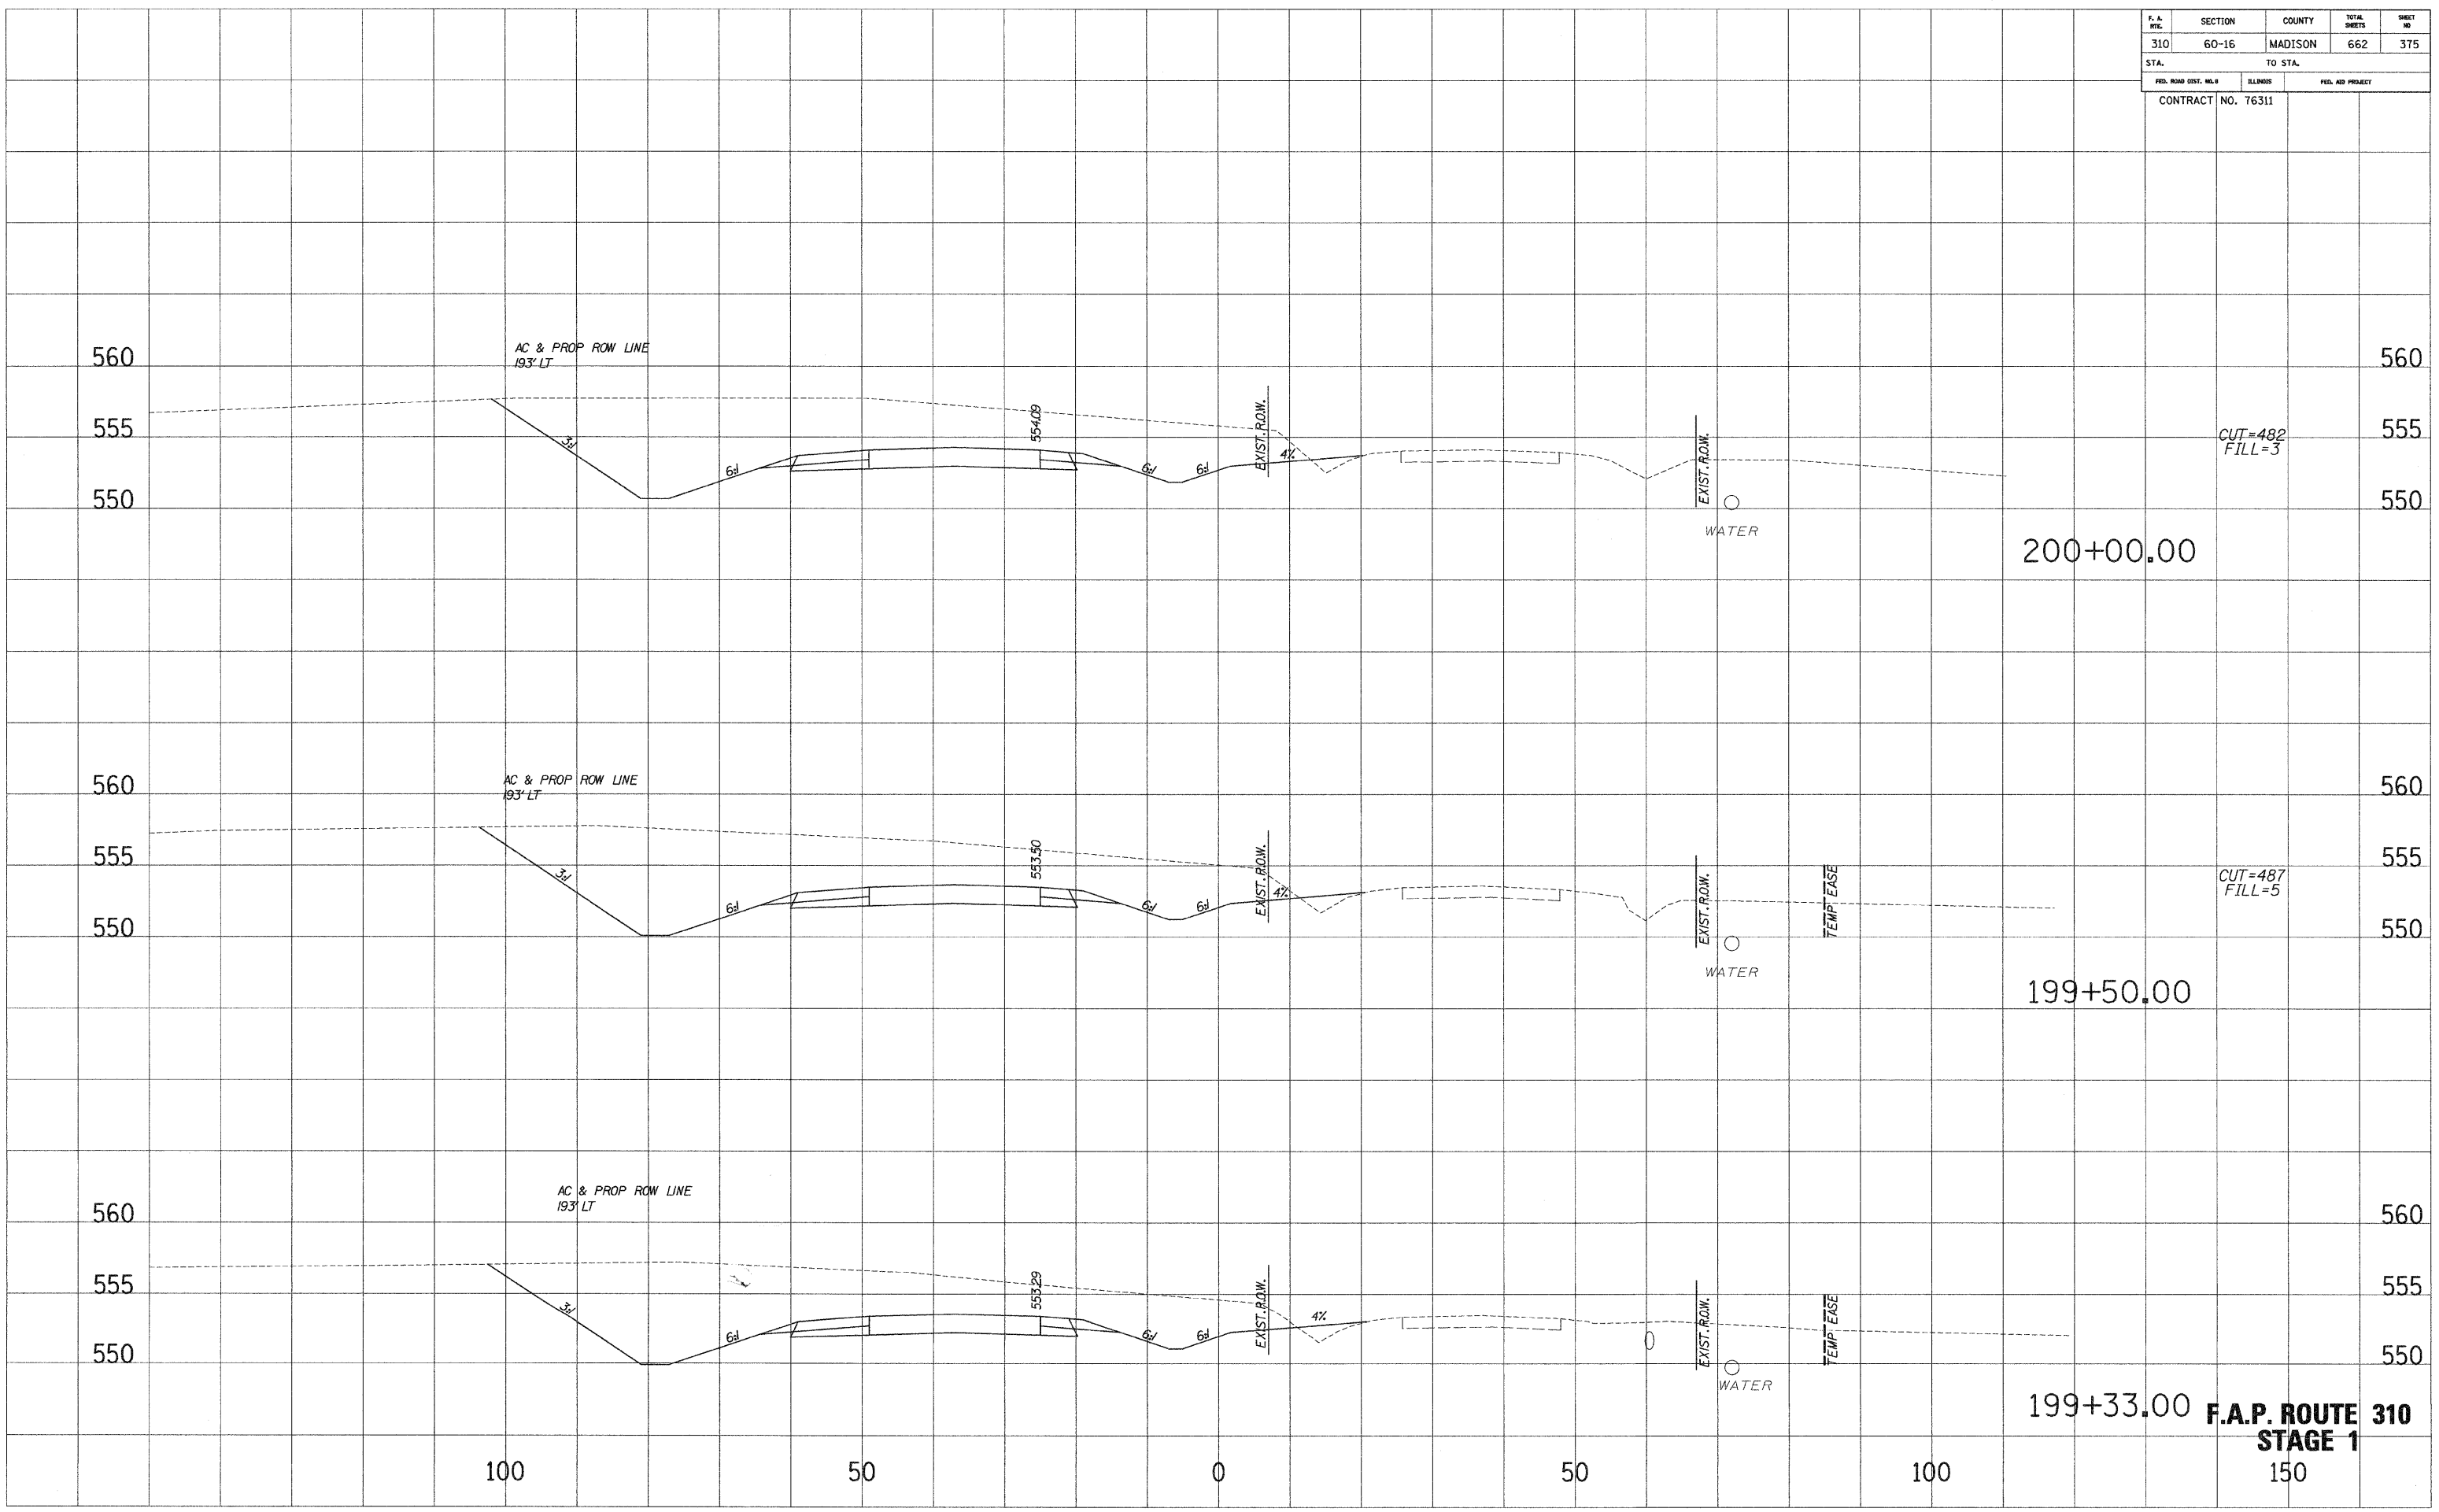

CUT=482
FILL=3

CUT=487
FILL=5

199+33.00 **F.A.P. ROUTE 310**
STAGE 1
 150

F. A. RTE.	SECTION	COUNTY	TOTAL SHEETS	SHEET NO.
310	60-16	MADISON	662	376
STA.		TO STA.		
FED. ROAD DIST. NO. 8		ELLINGS	FED. AID PROJECT	

CONTRACT NO. 76311
 CUT=289
 FILL=0

201+50.00

555

560

CUT=381
 FILL=0

201+00.00

550

560

555

550

200+80.00
 SKEW 10.05° LT

550


560

555

CUT=450
 FILL=3

200+50.00

F.A.P. ROUTE 310
STAGE 1
 150

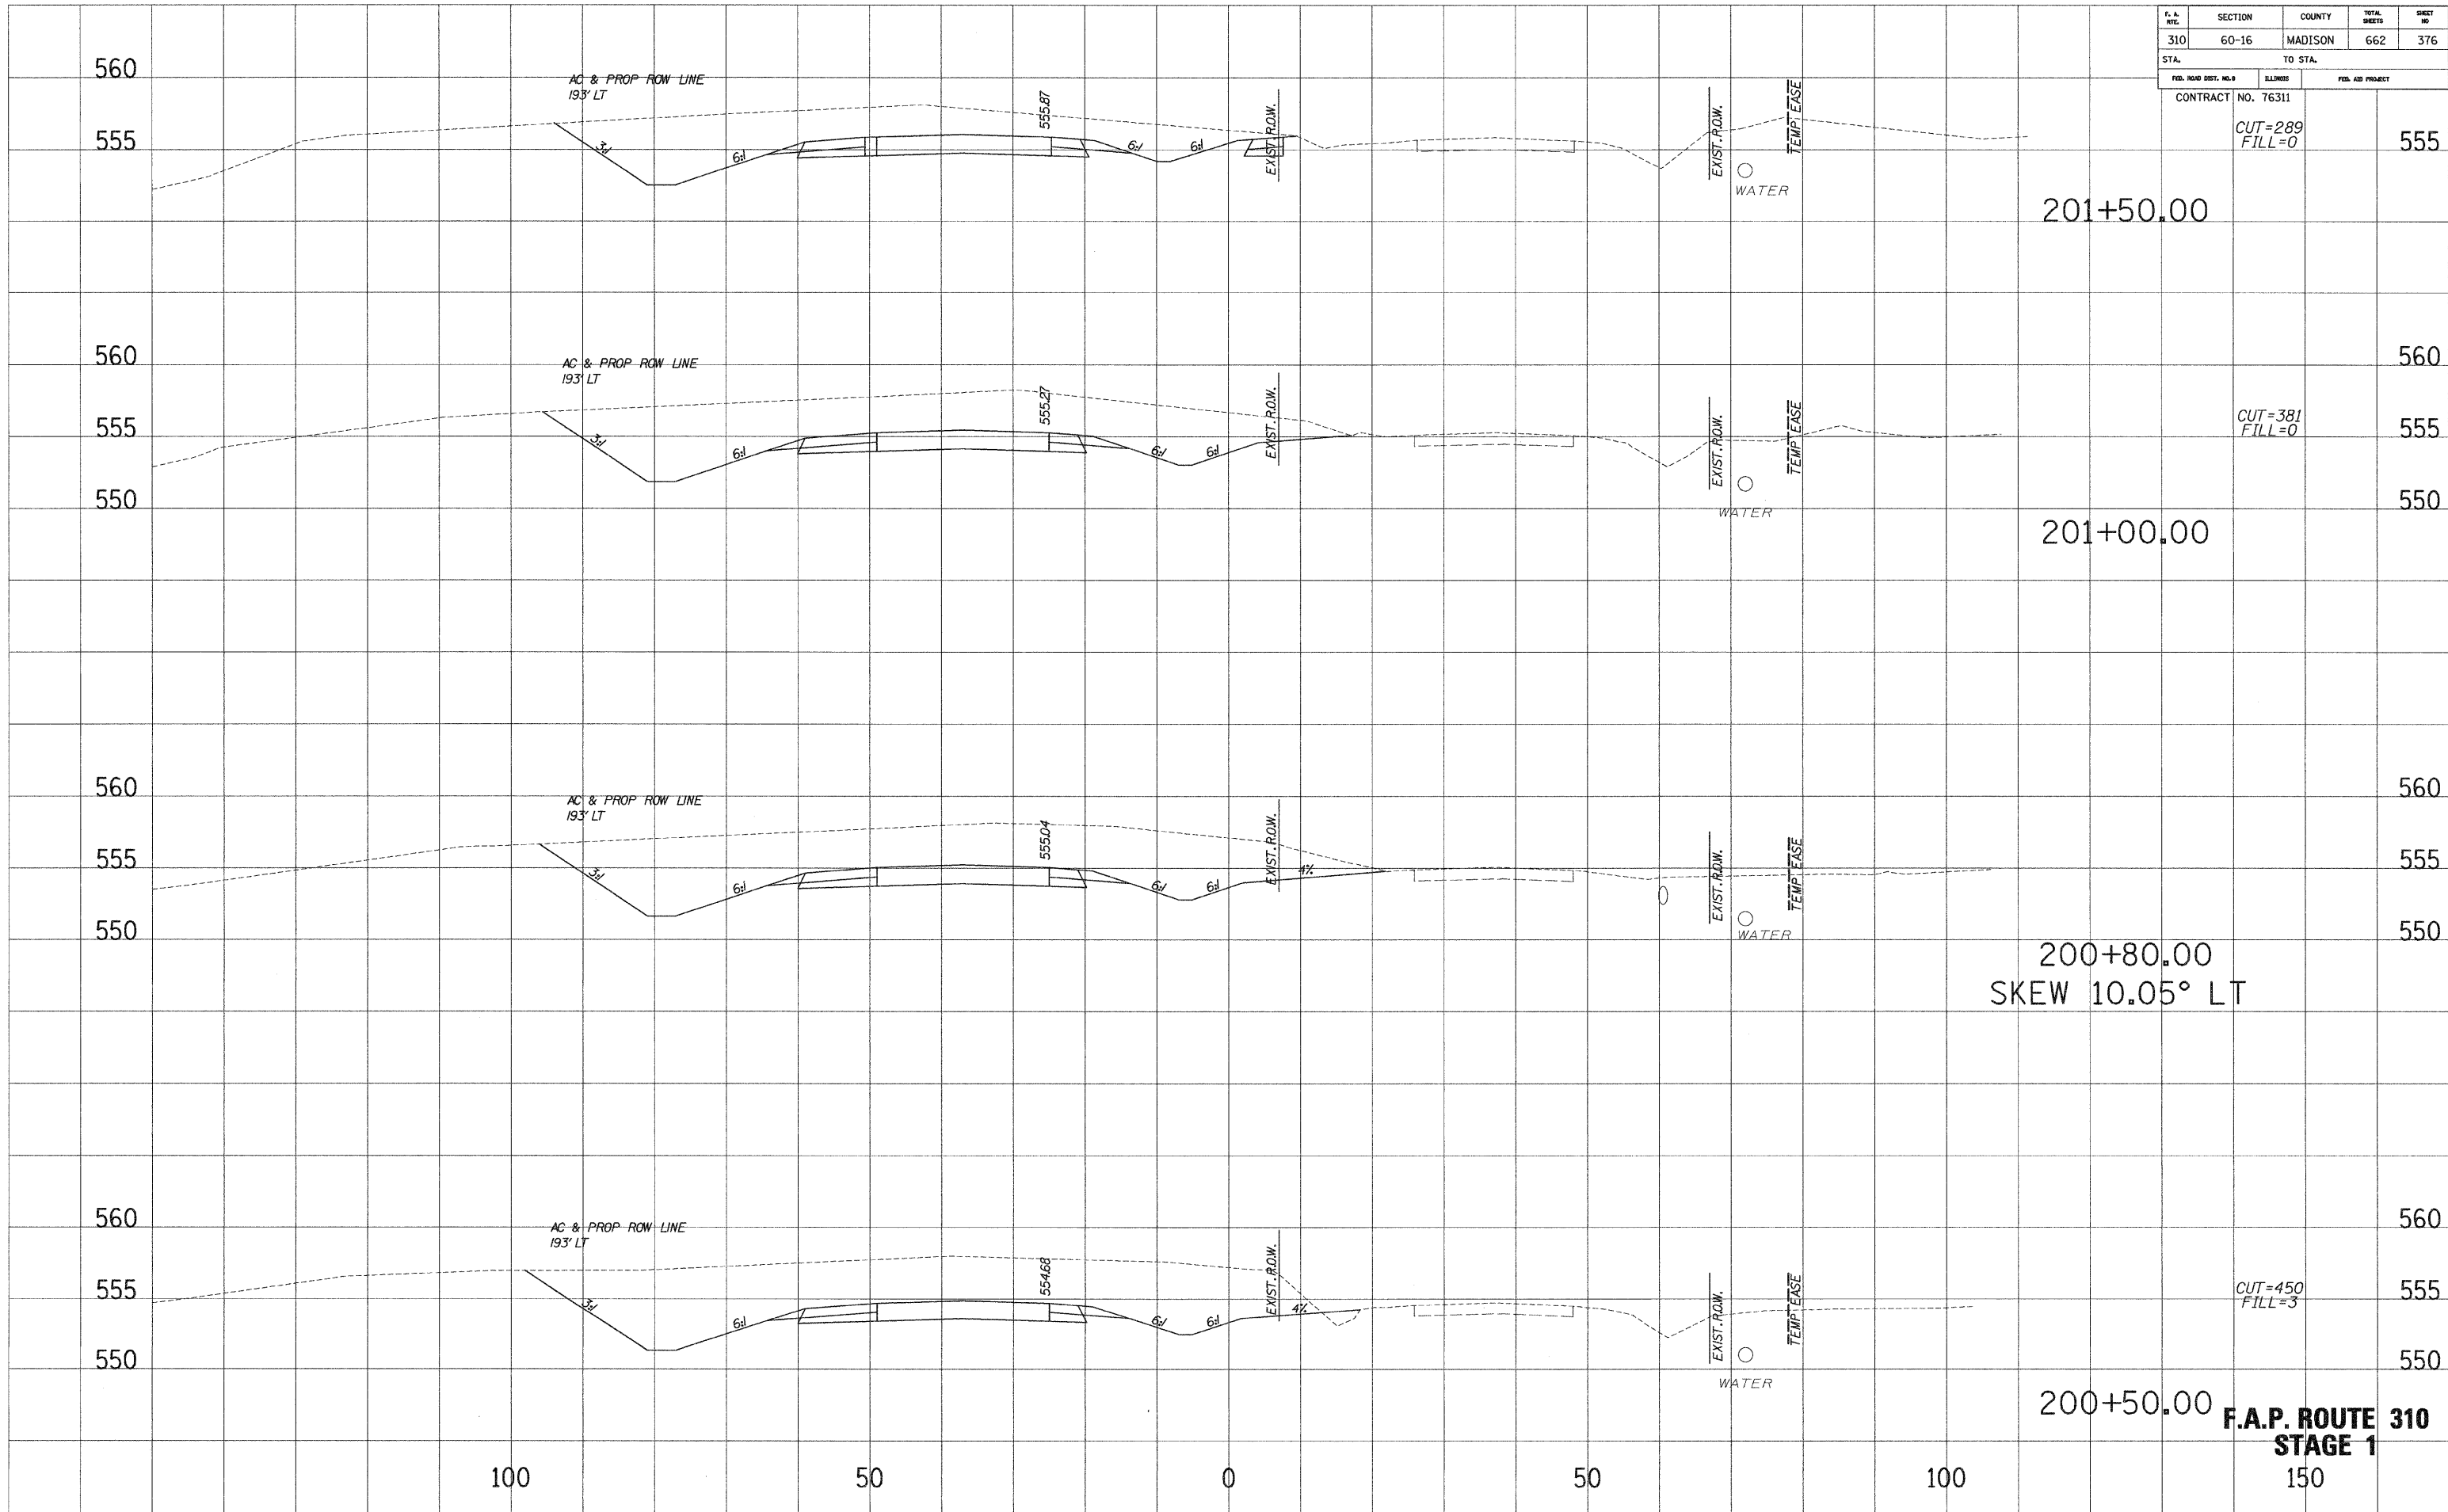


SURVEY PLOTTED DATE AREAS CHECKED
 NO.

SURVEY PLOTTED DATE AREAS CHECKED
 NO.

F. A. RTG.	SECTION	COUNTY	TOTAL SHEETS	SHEET NO.
310	60-16	MADISON	662	377
STA.		TO STA.		
FED. ROAD DIST. NO. 1		ELLIPSES	FED. AID PROJECT	
CONTRACT NO. 76311				


SURVEY PLOTTED
 NOTE BOOK
 DATE
 AREAS
 CHECKED

SURVEY PLOTTED
 NOTE BOOK
 DATE
 AREAS
 CHECKED

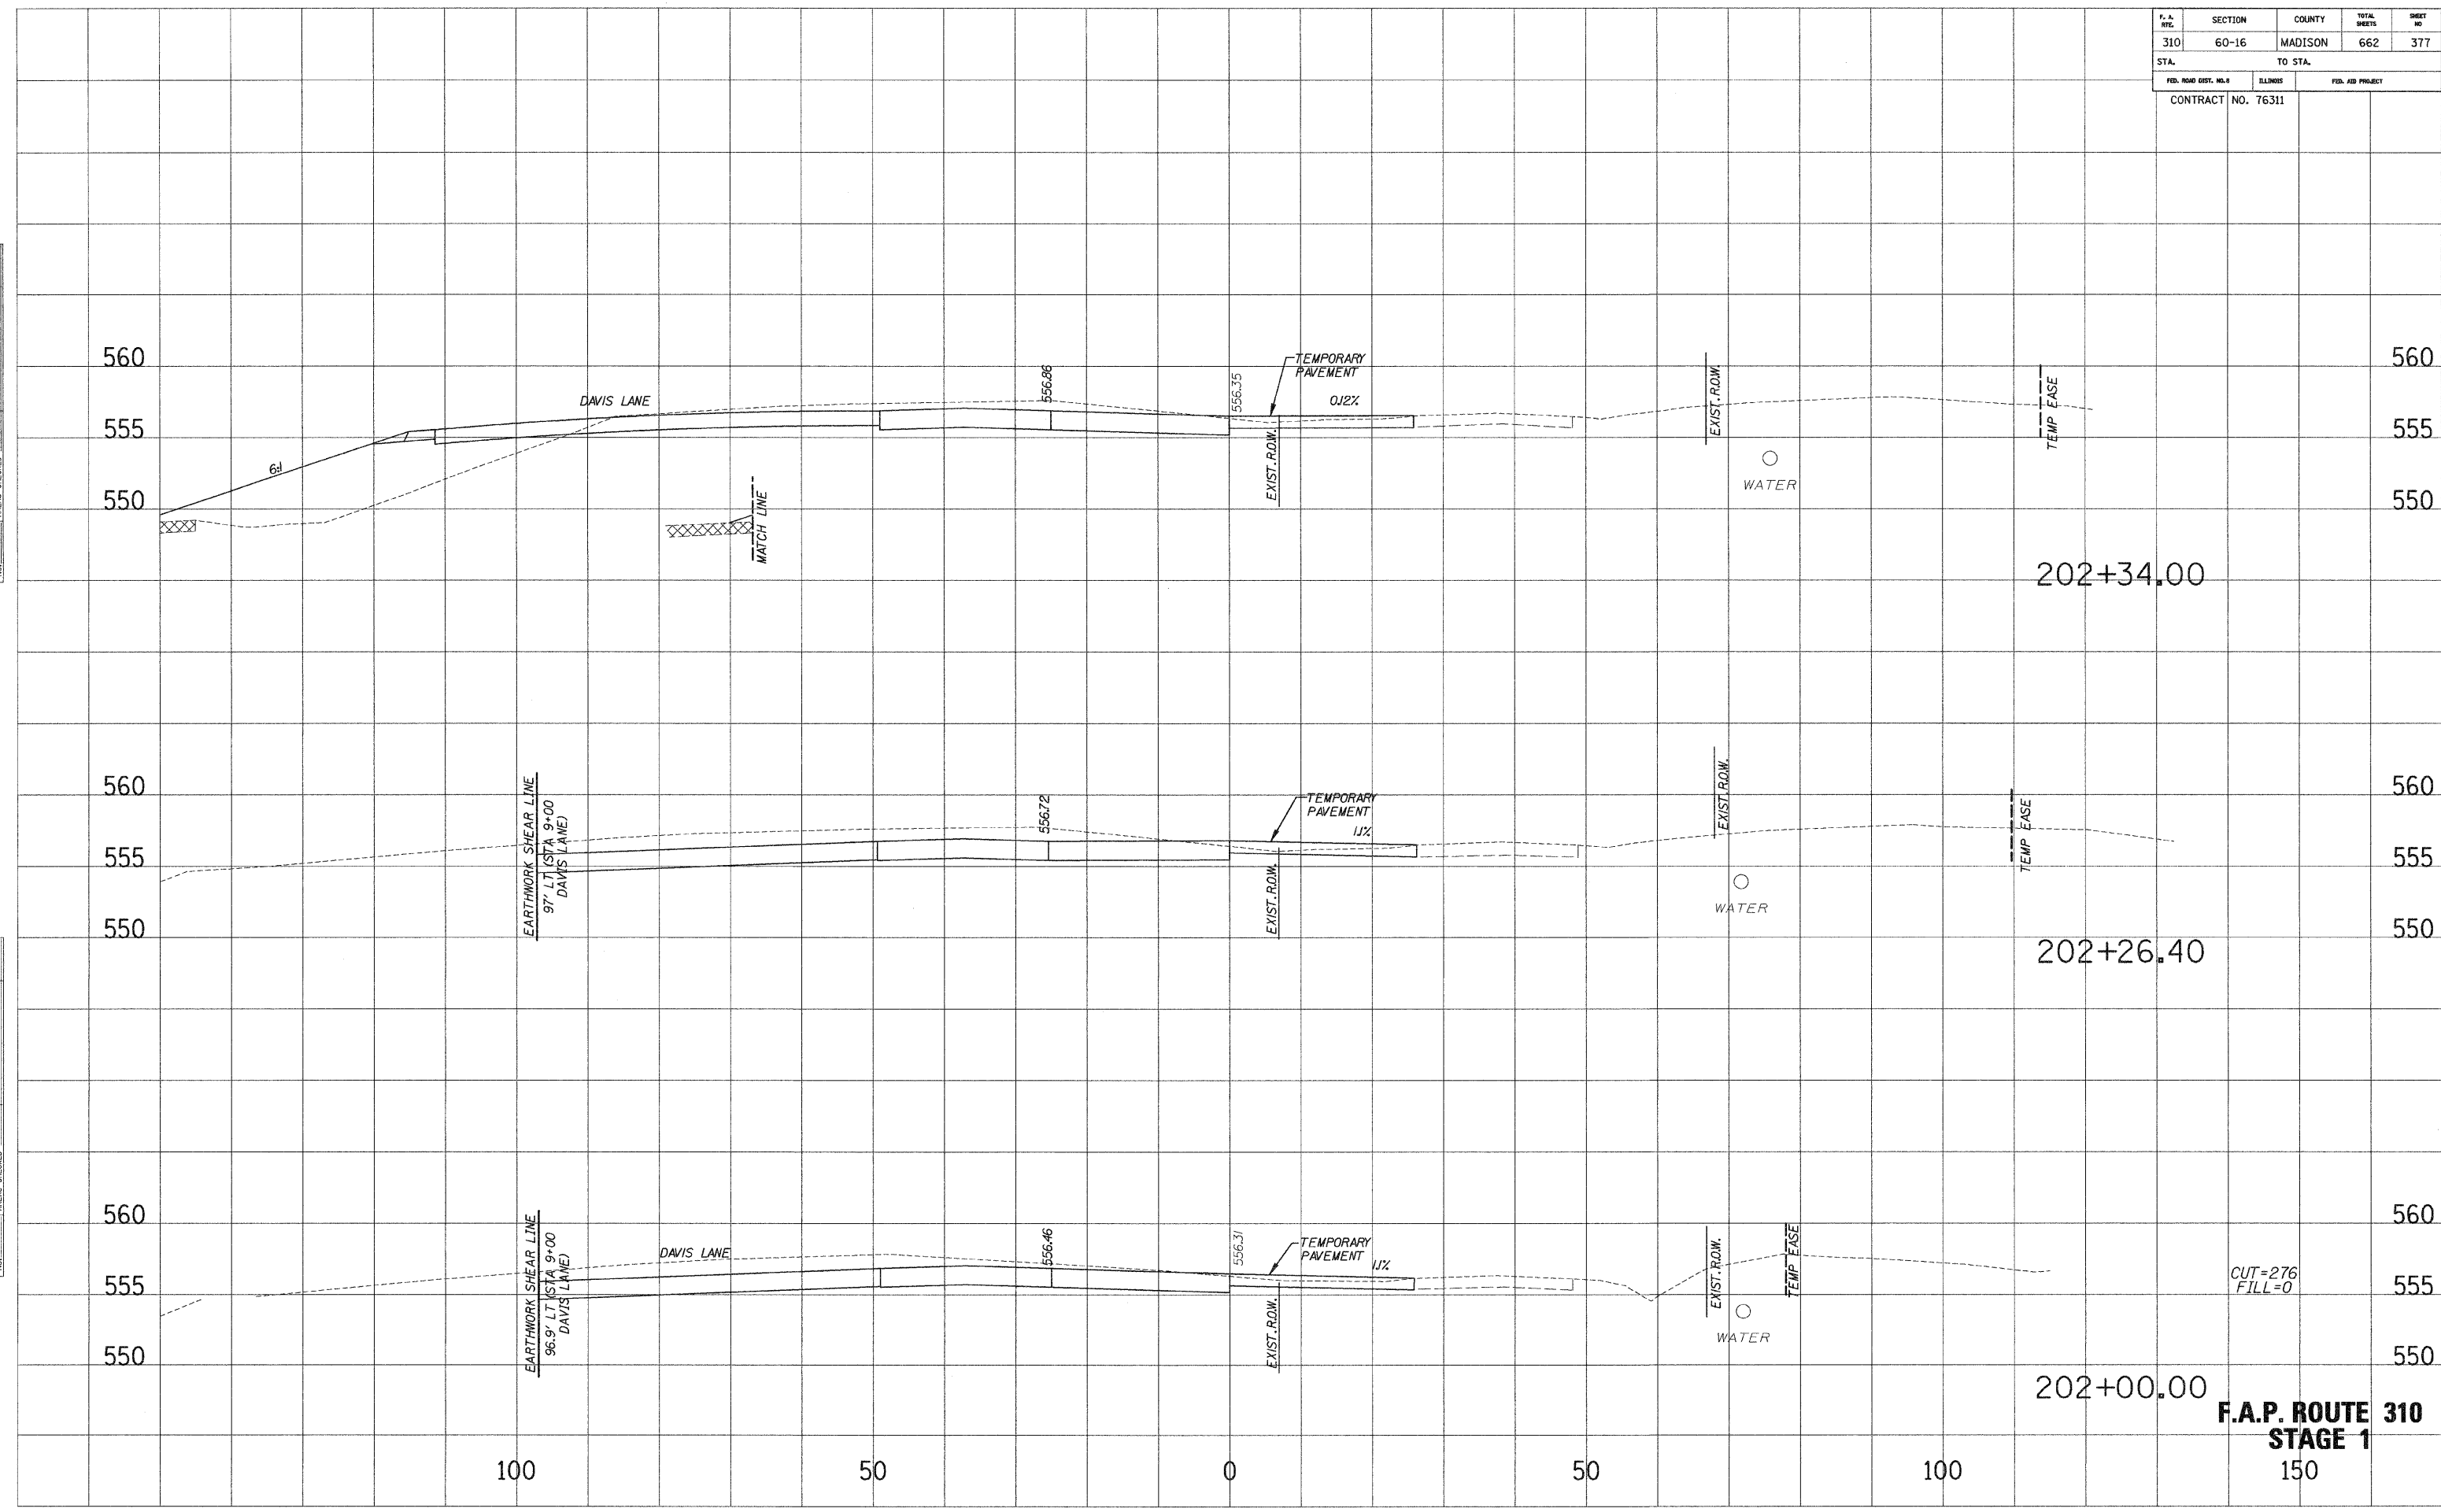

F.A.P. ROUTE 310
STAGE 1
 150

F. A. NO.	SECTION	COUNTY	TOTAL SHEETS	SHEET NO.
310	60-16	MADISON	662	378
STA.		TO STA.		
FED. ROAD DIST. NO. 3		ILLINOIS	FED. AID PROJECT	
CONTRACT NO. 76311				

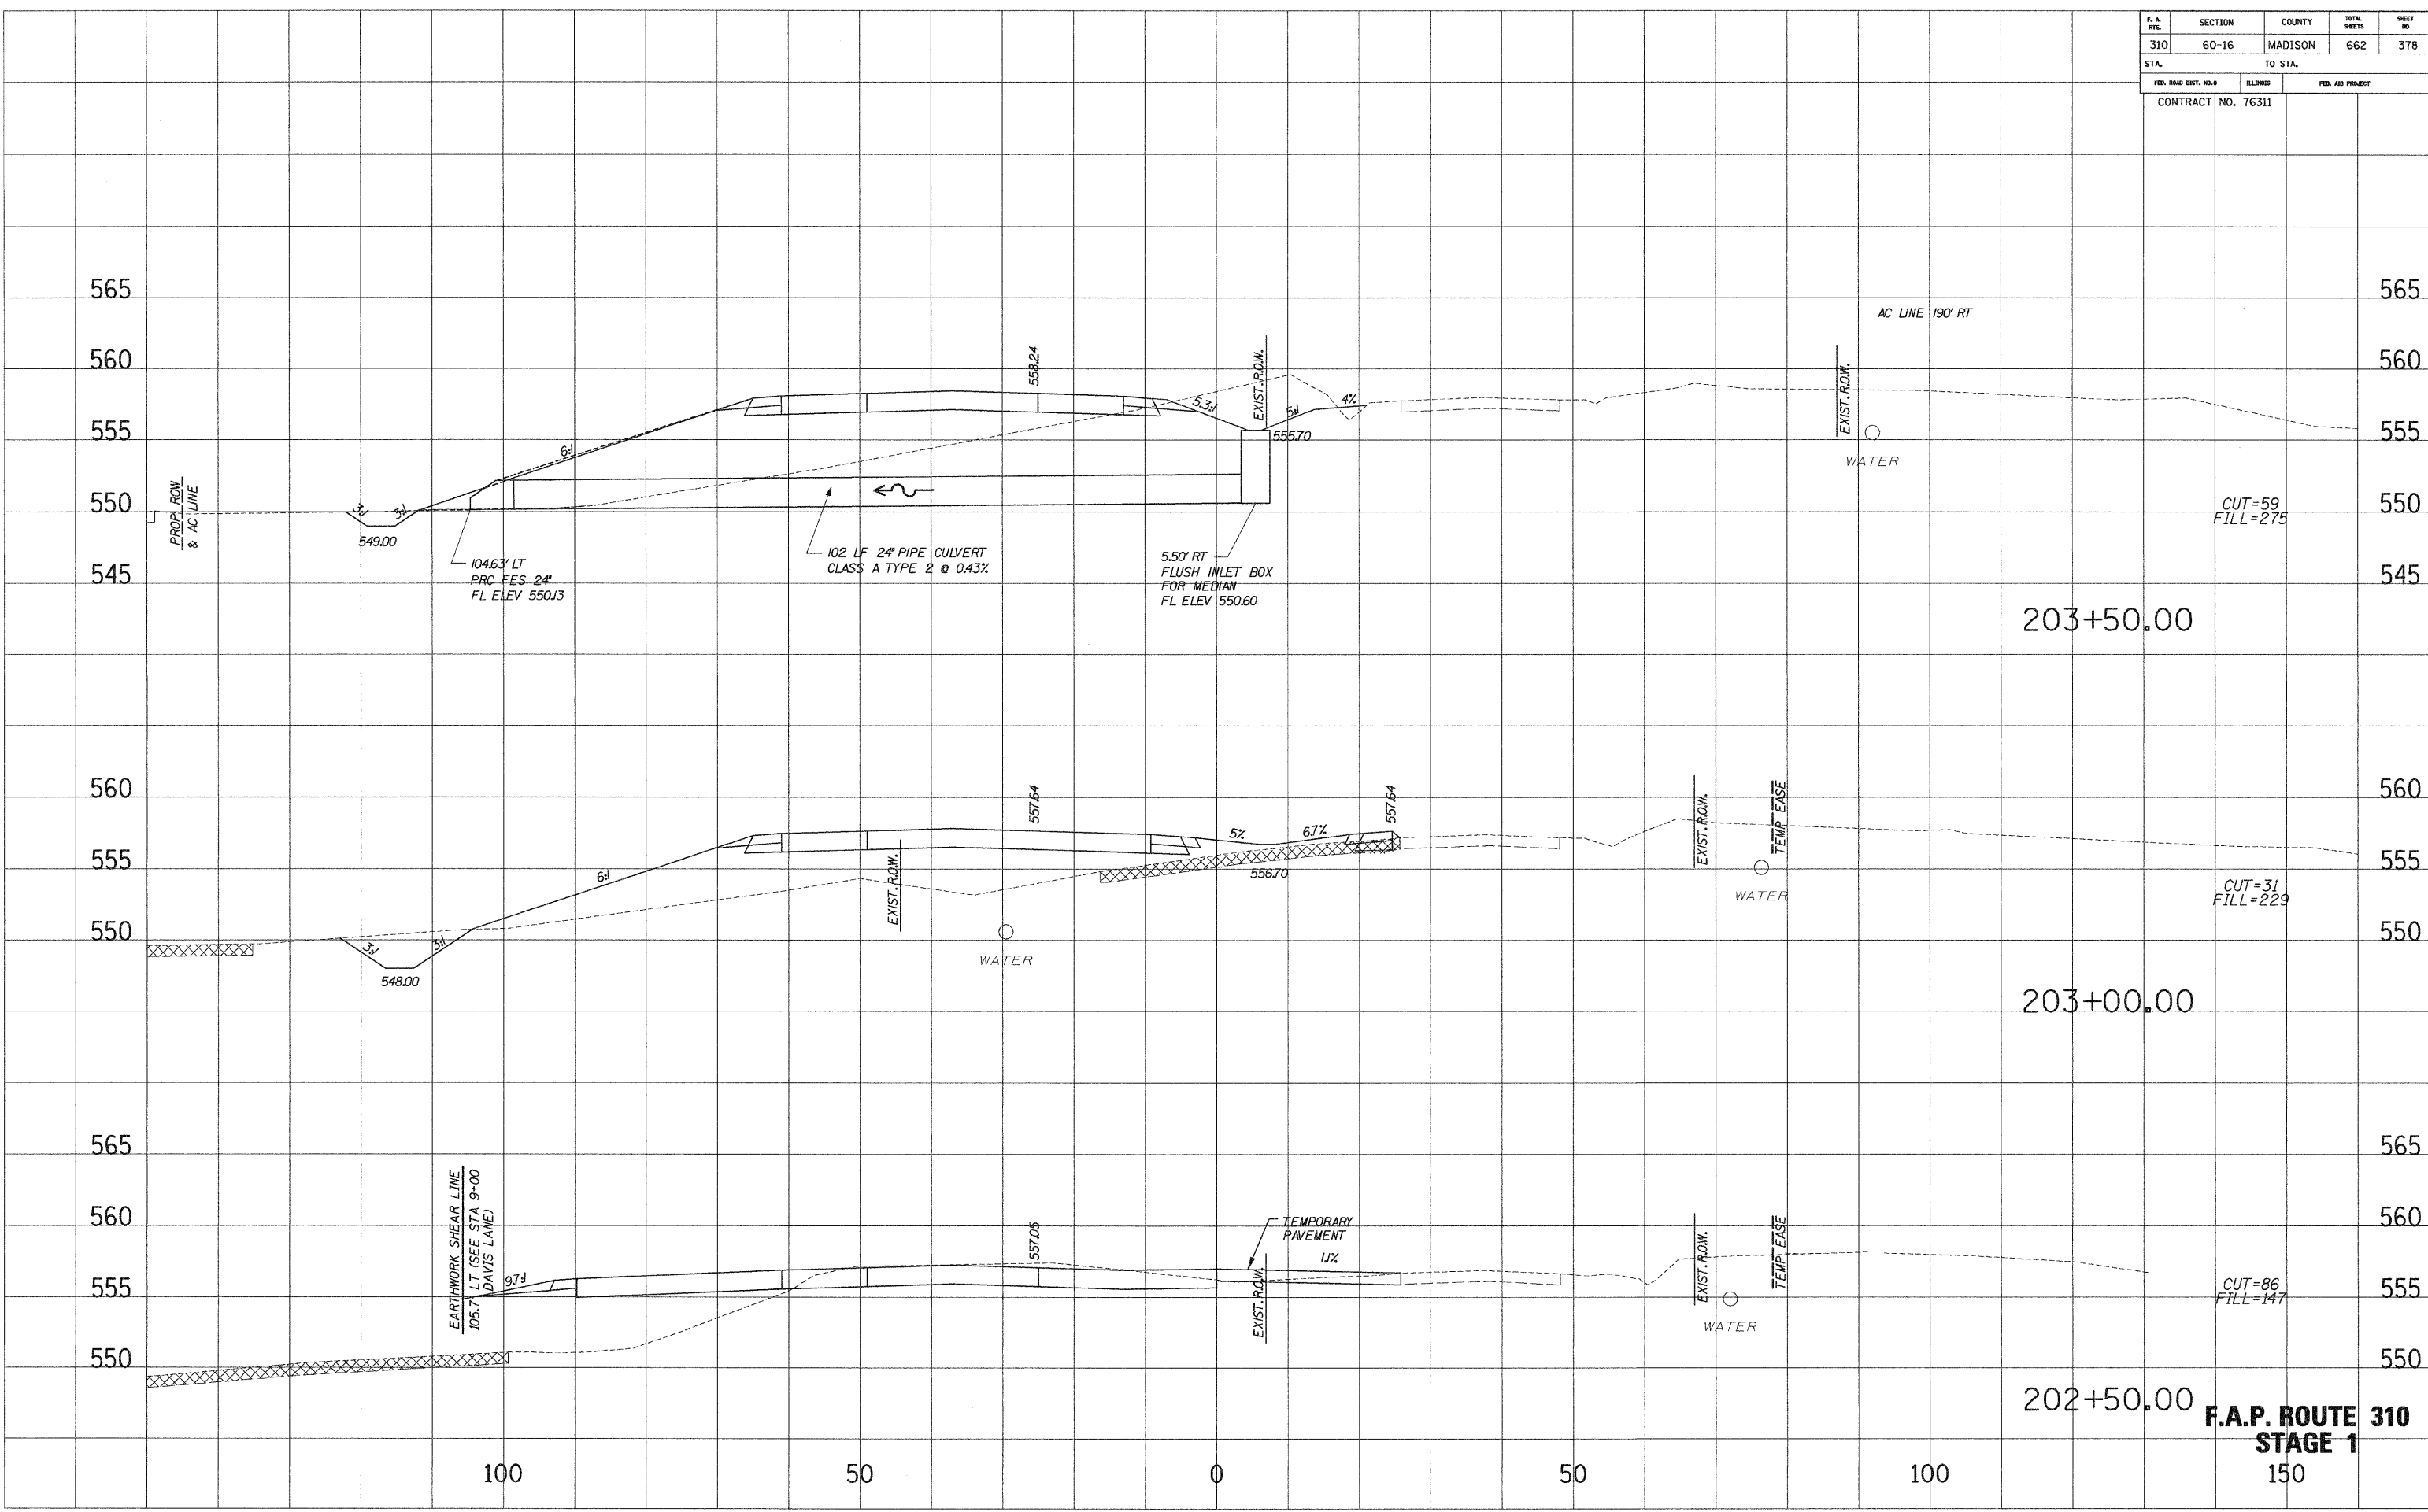

**F.A.P. ROUTE 310
STAGE 1**


DATE PLOTTED: 11/11/2005
 NOTE BOOK NO.:
 REVISIONS:
 AREAS CHECKED:

DATE PLOTTED: 11/11/2005
 NOTE BOOK NO.:
 REVISIONS:
 AREAS CHECKED:

F. A. RITE	SECTION	COUNTY	TOTAL SHEETS	SHEET NO.
310	60-16	MADISON	662	379
STA.		TO STA.		
FED. ROAD DIST. NO. 8		ILLINOIS	FED. AID PROJECT	
CONTRACT NO. 76311				

SURVEIL PLOTTED
 NOTE BOOK NO. _____
 AREAS CHECKED _____
 NO. _____

SURVEIL PLOTTED
 NOTE BOOK NO. _____
 AREAS CHECKED _____
 NO. _____

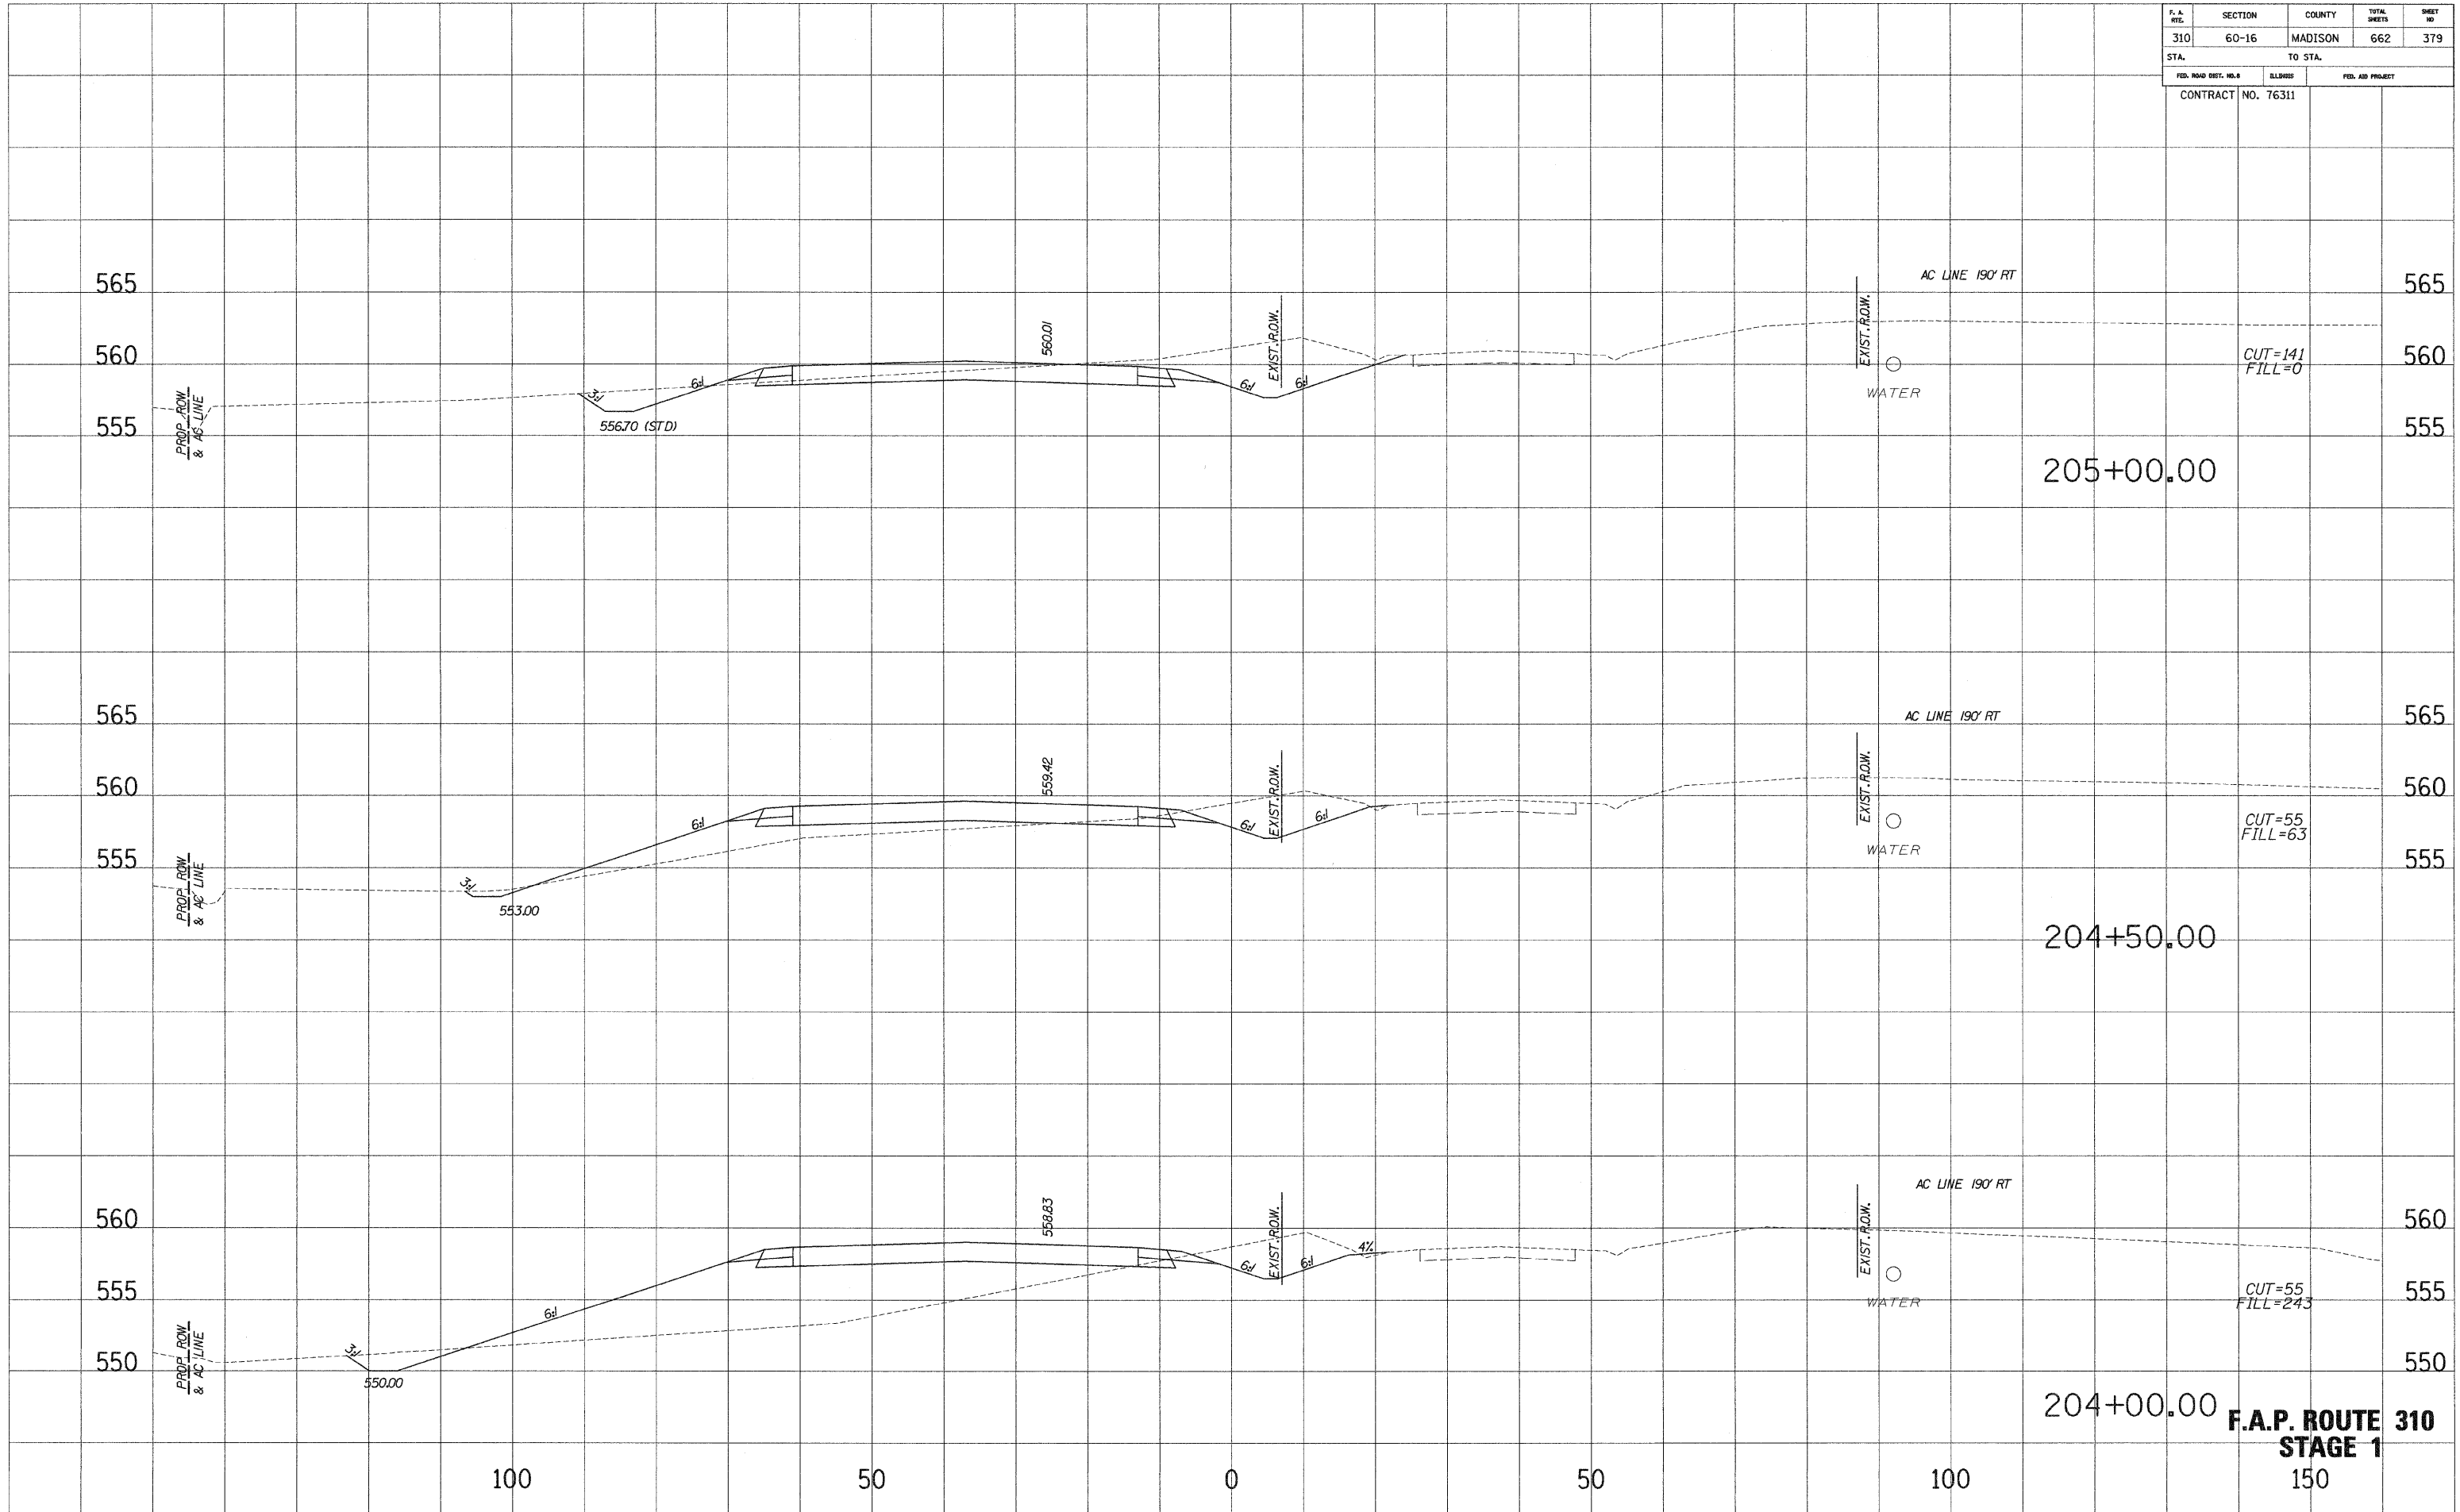


F.A.P. ROUTE 310
STAGE 1
 150

F. A. RTE.	SECTION	COUNTY	TOTAL SHEETS	SHEET NO.
310	60-16	MADISON	662	380
STA.		TO STA.		
FED. ROAD DIST. NO. 8		ILLINOIS	FED. AID PROJECT	
CONTRACT NO. 76311				

SURVEY PLOTTED
 NOTE BOOK NO. _____
 DATE _____
 AREAS CHECKED _____
 NO. _____

SURVEY PLOTTED
 NOTE BOOK NO. _____
 DATE _____
 AREAS CHECKED _____
 NO. _____

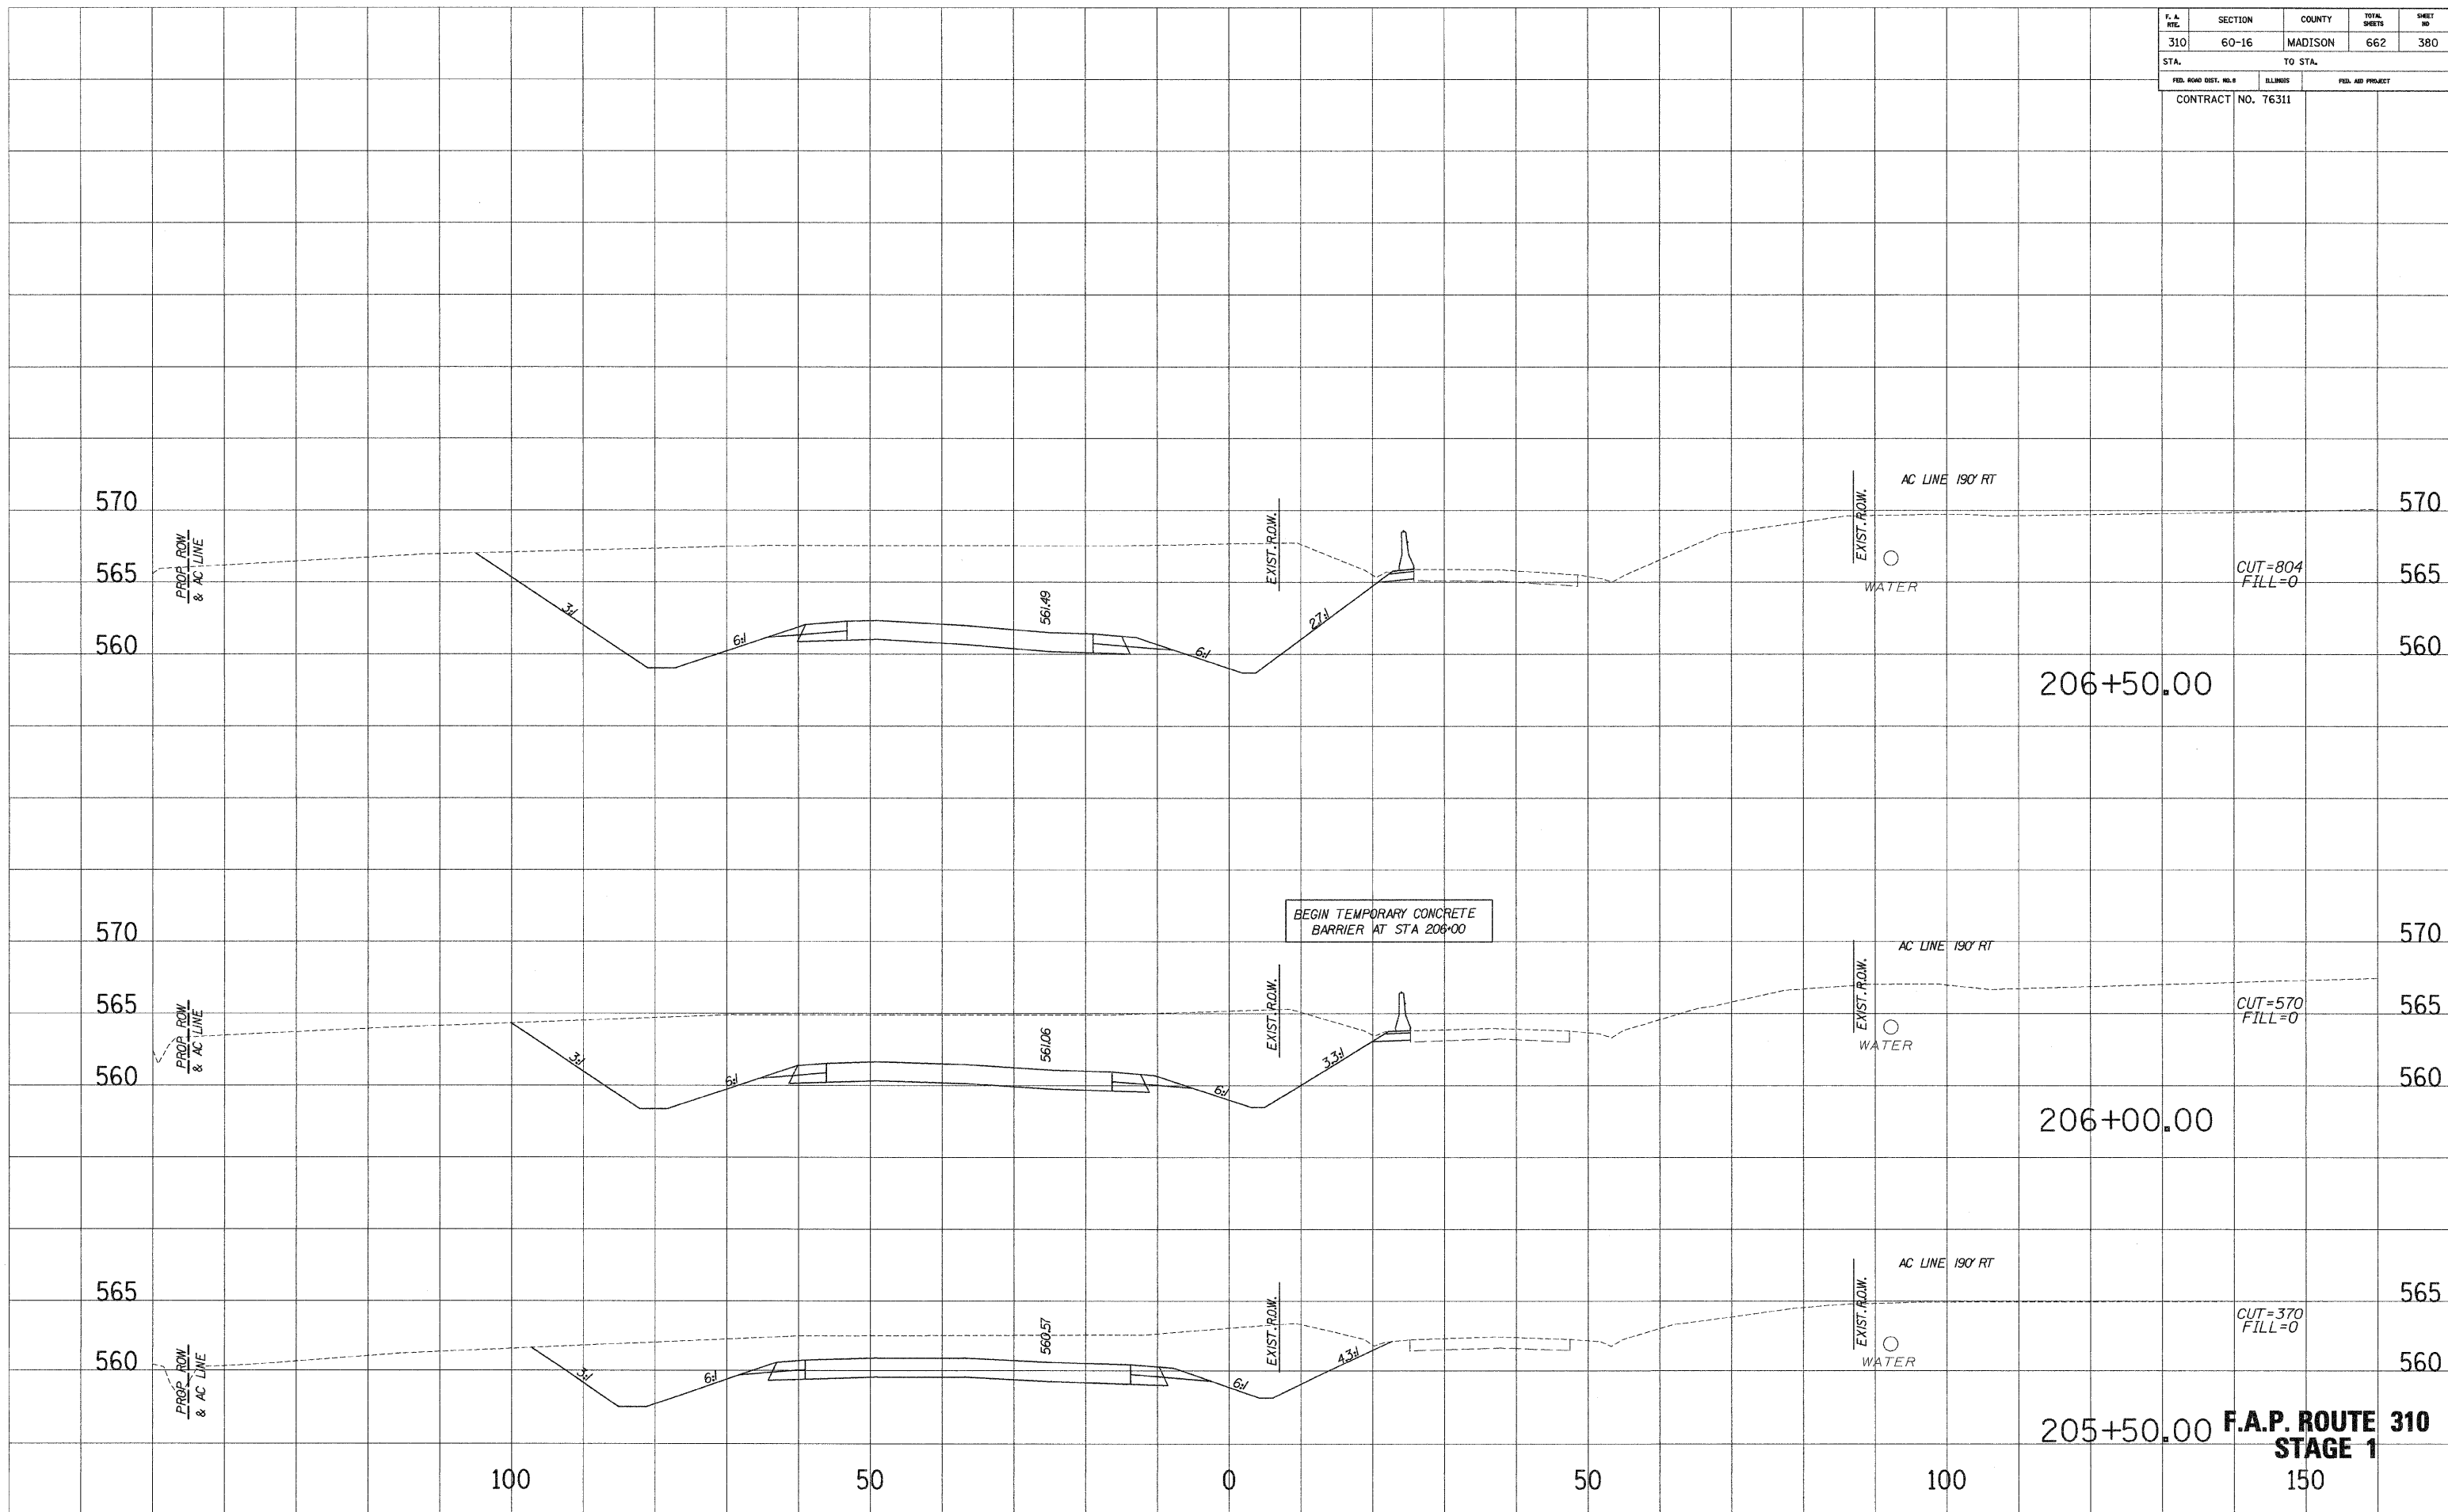


205+50.00 **F.A.P. ROUTE 310**
STAGE 1
 150

F. A. RTE.	SECTION	COUNTY	TOTAL SHEETS	SHEET NO.
310	60-16	MADISON	662	381
STA.		TO STA.		
CONTRACT NO. 76311				

SURVEY PLOTTED
 NOTE BOOK NO. 100
 AREAS CHECKED

SURVEY PLOTTED
 NOTE BOOK NO. 100
 AREAS CHECKED

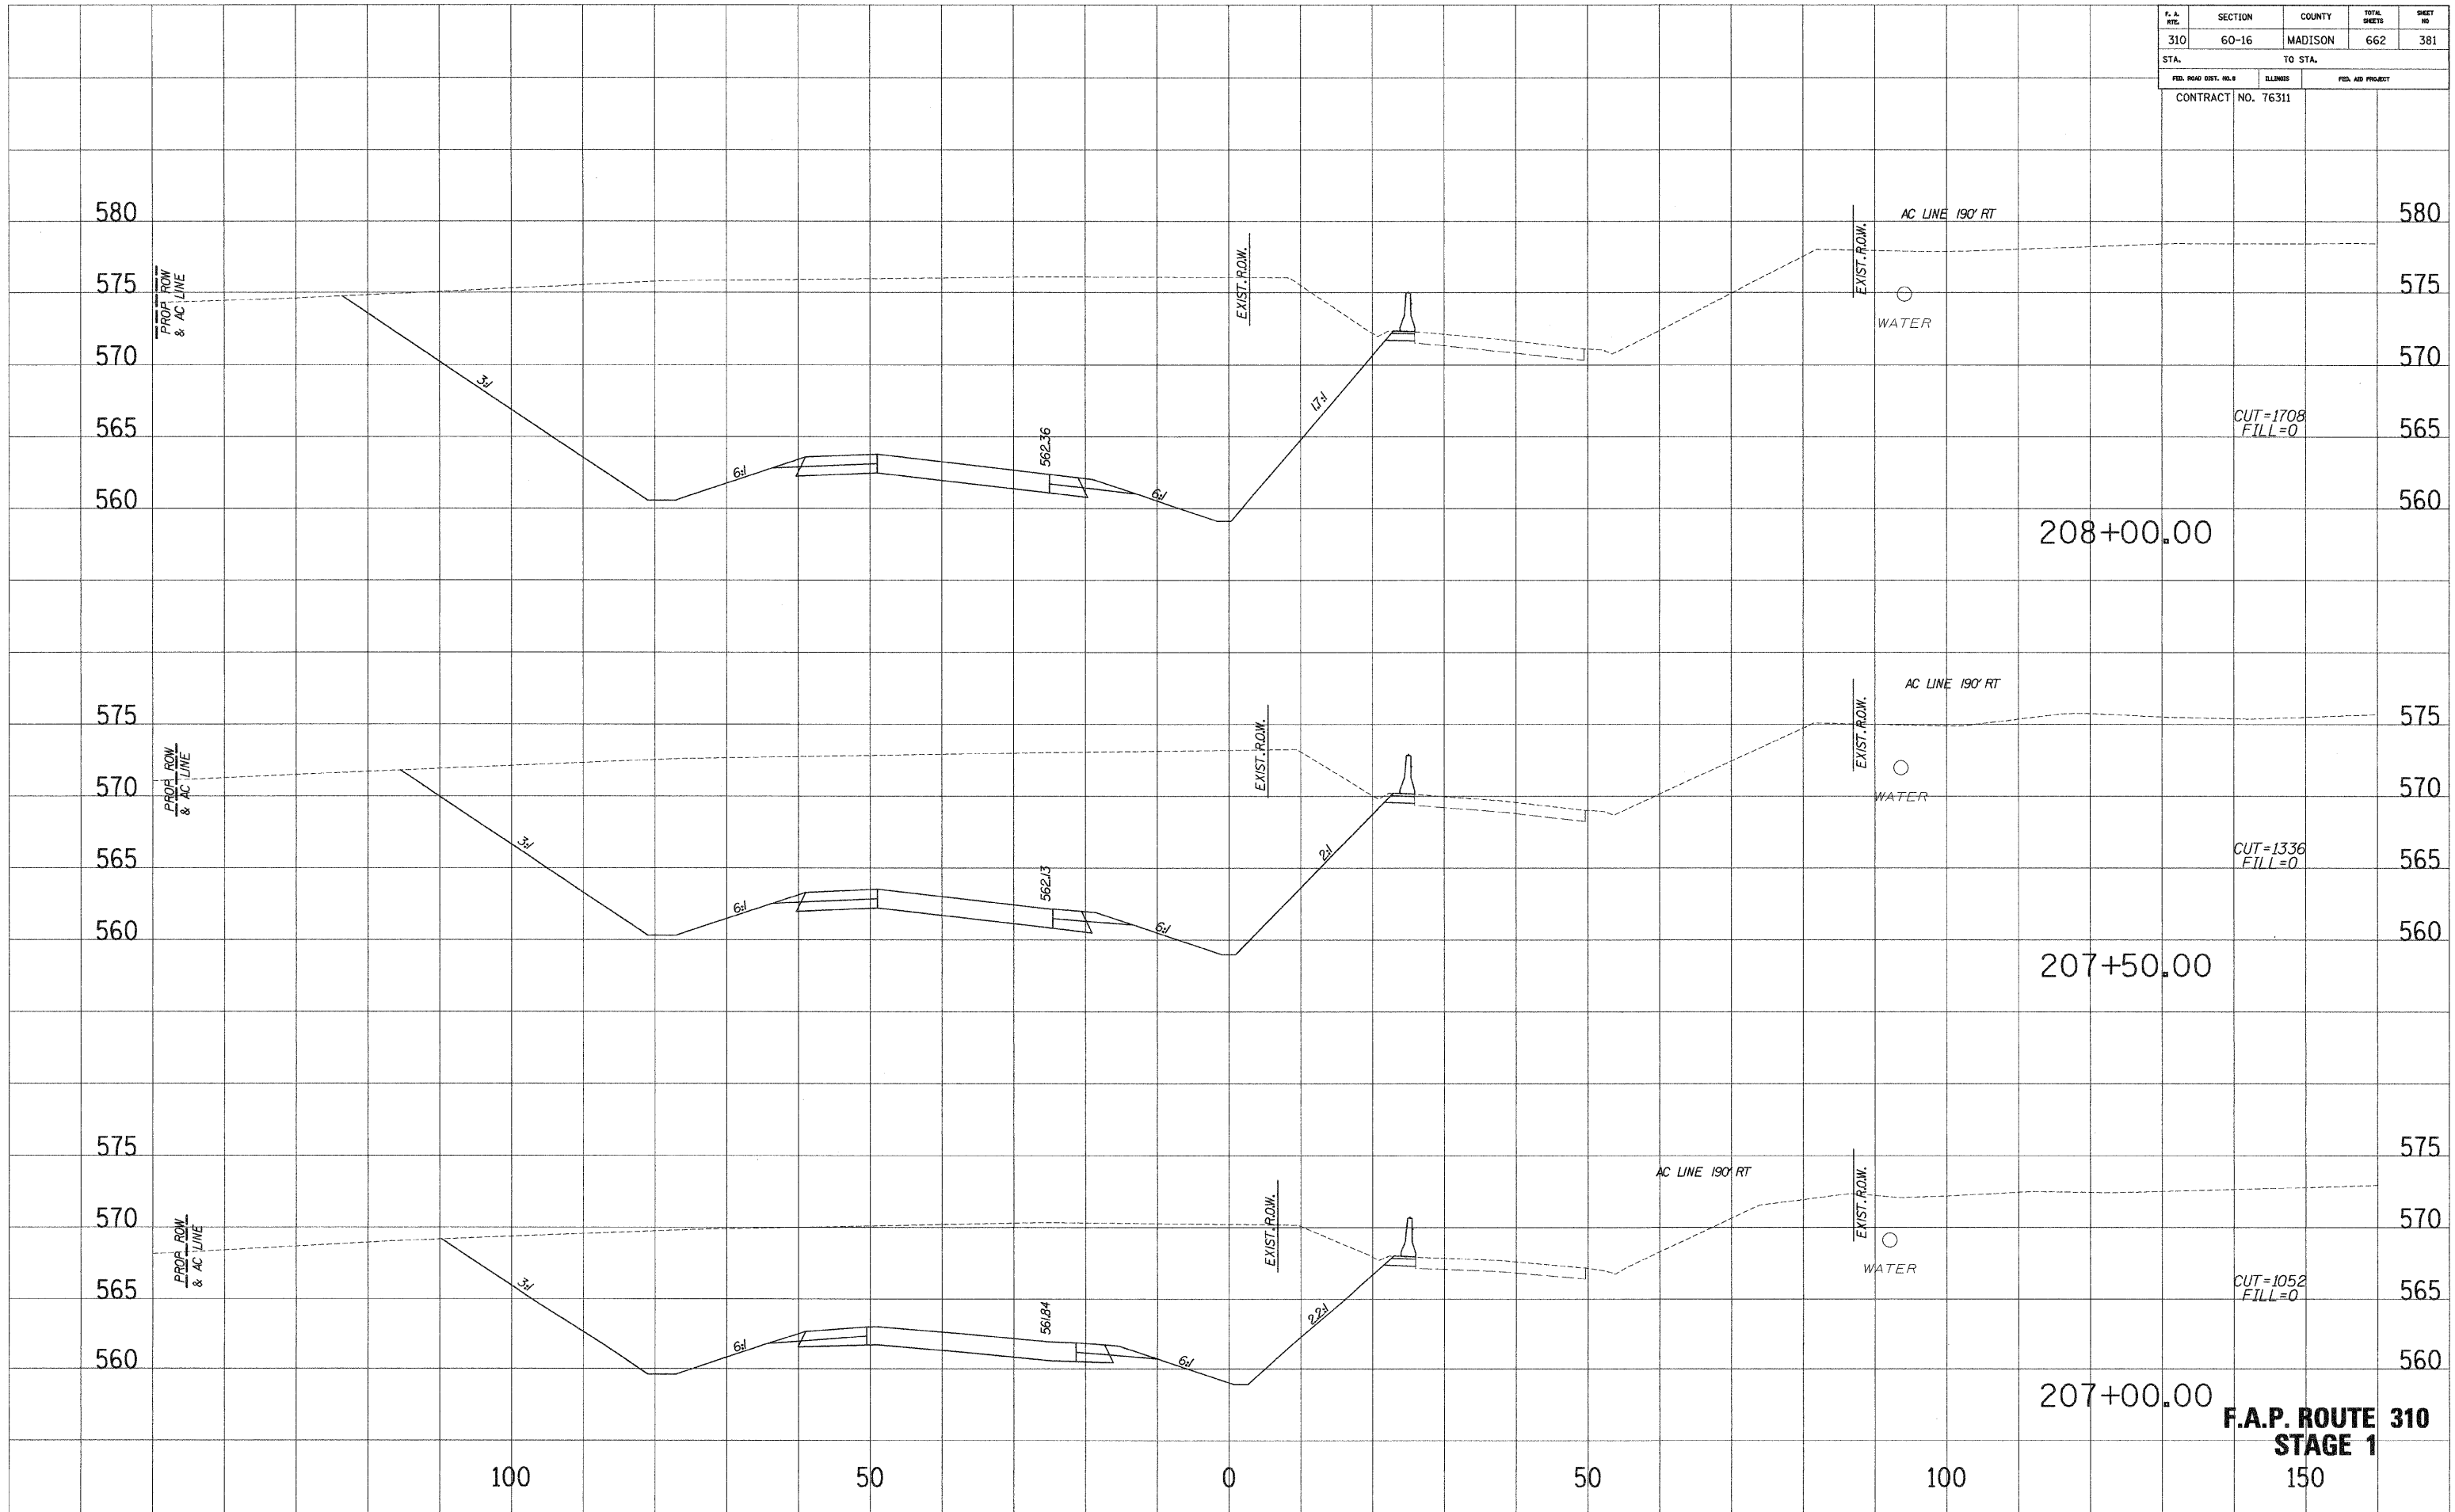


**F.A.P. ROUTE 310
 STAGE 1
 150**

F. A. NO.	SECTION	COUNTY	TOTAL SHEETS	SHEET NO.
310	60-16	MADISON	662	382
STA.		TO STA.		
FED. ROAD DIST. NO. 3		ILLINOIS	FED. AID PROJECT	
CONTRACT NO. 76311				

SWIPEL PLOTTED
NOTE BOOK NO. 1
REVISIONS
AREAS CHECKED

SWIPEL PLOTTED
NOTE BOOK NO. 1
REVISIONS
AREAS CHECKED

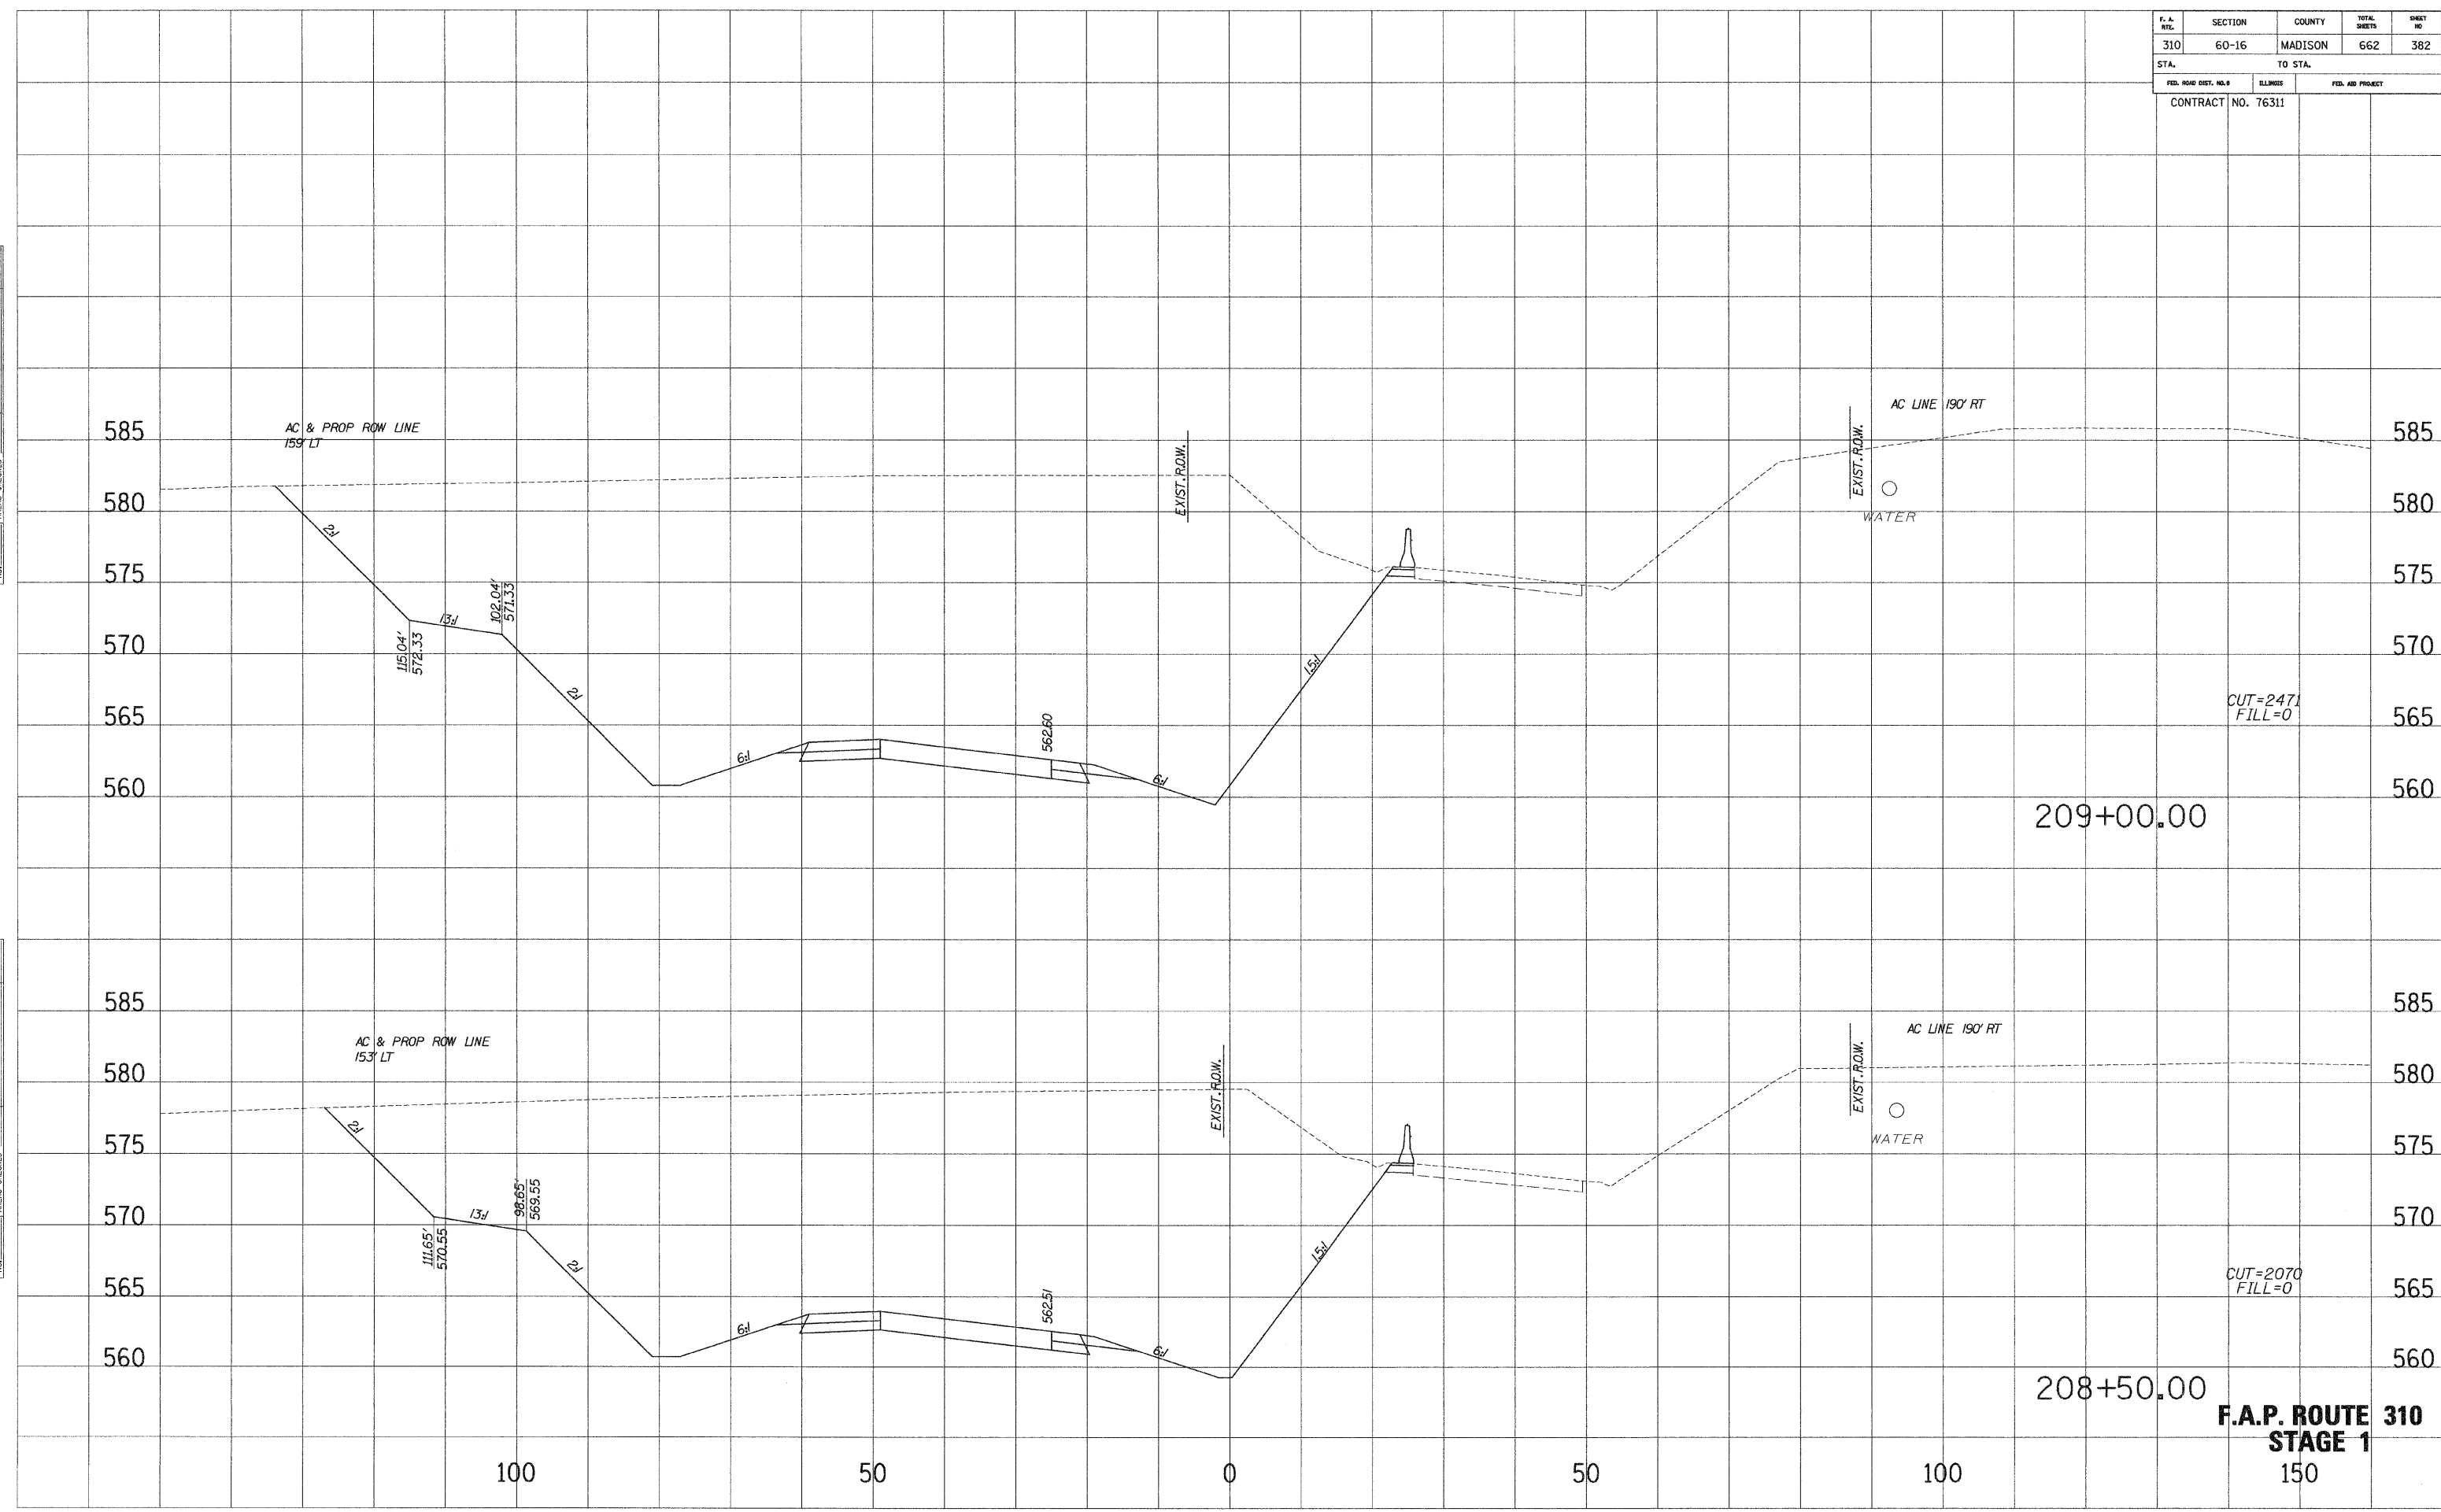


**F.A.P. ROUTE 310
STAGE 1**
150

F. A. RTE.	SECTION	COUNTY	TOTAL SHEETS	SHEET NO.
310	60-16	MADISON	662	383
STA.		TO STA.		
FED. ROAD DIST. NO. 3		ILLINOIS	FED. AID PROJECT	
CONTRACT NO. 76311				

SURVEY PLOTTED
 NOTE BOOK NO. _____
 DATE _____
 AREAS CHECKED _____

SURVEY PLOTTED
 NOTE BOOK NO. _____
 DATE _____
 AREAS CHECKED _____

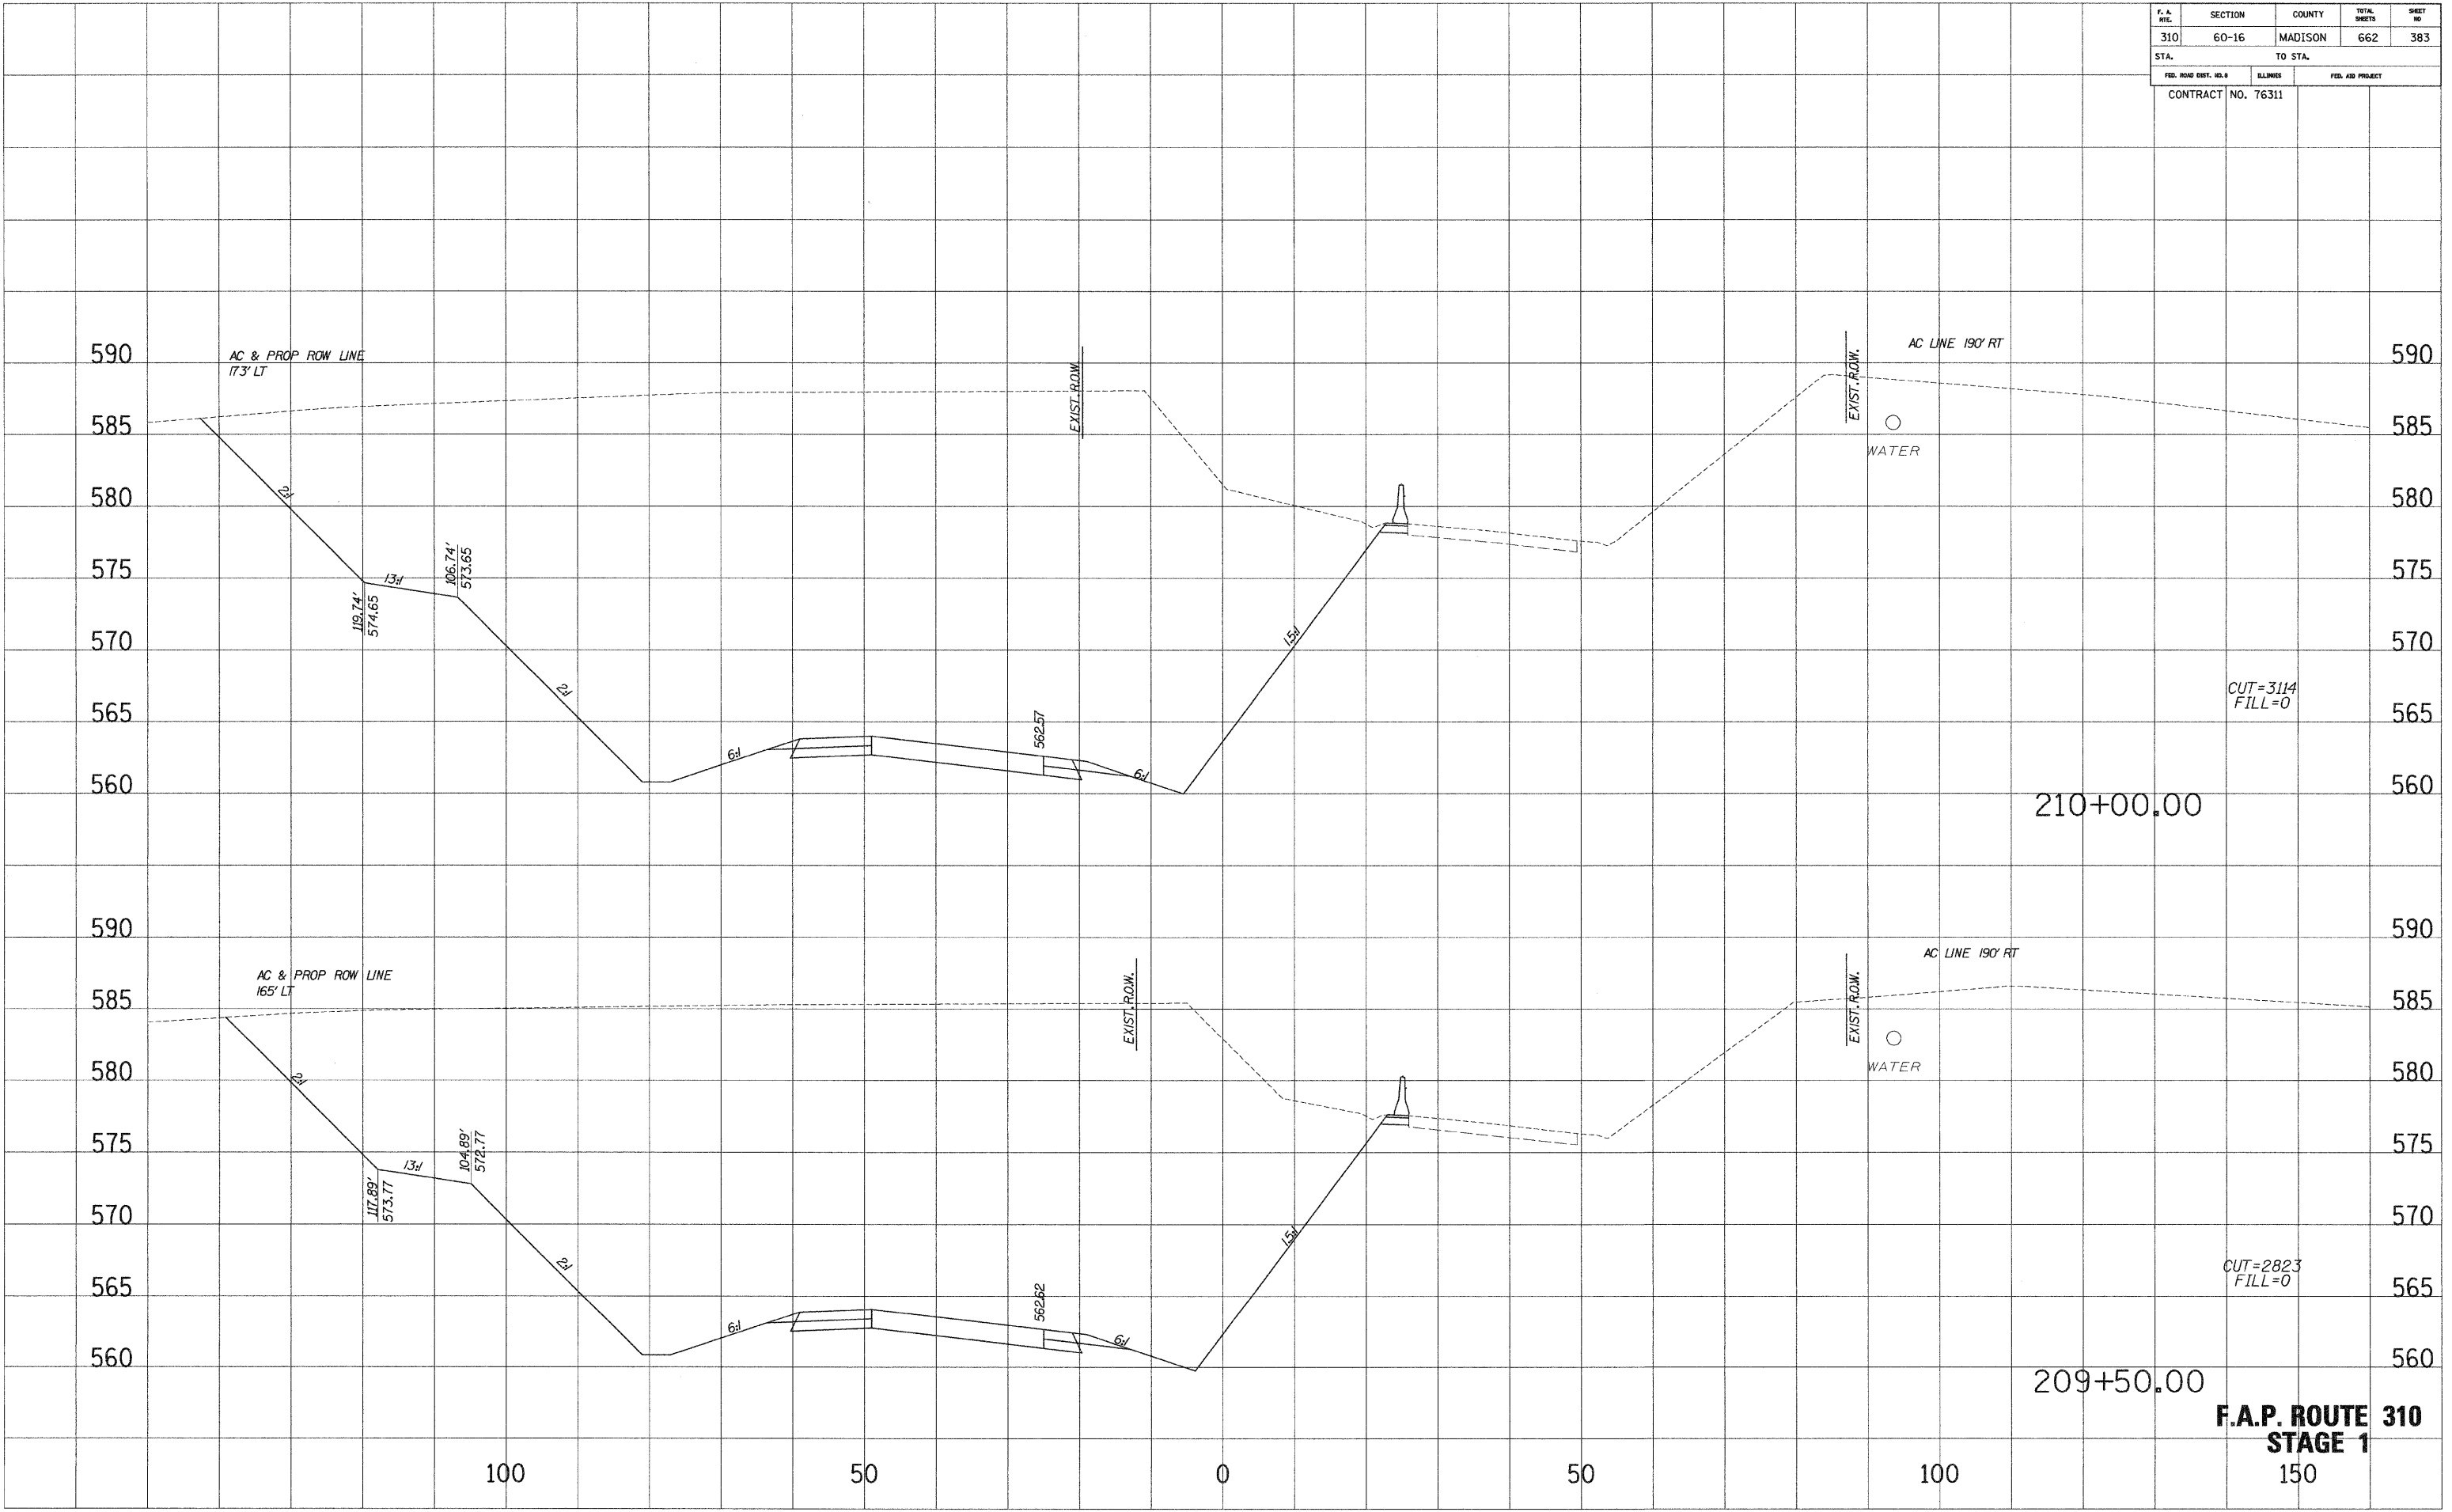


F.A.P. ROUTE 310
STAGE 1
 150

F. A. RTE.	SECTION	COUNTY	TOTAL SHEETS	SHEET NO.
310	60-16	MADISON	662	384
STA.		TO STA.		
FED. ROAD DIST. NO. 3		ILLINOIS	FED. AID PROJECT	
CONTRACT NO. 76311				

SURVEIL PLOTTED
 NOTE BOOK NO. _____
 REVISIONS DATE _____
 AREAS CHECKED _____

SURVEIL PLOTTED
 NOTE BOOK NO. _____
 REVISIONS DATE _____
 AREAS CHECKED _____

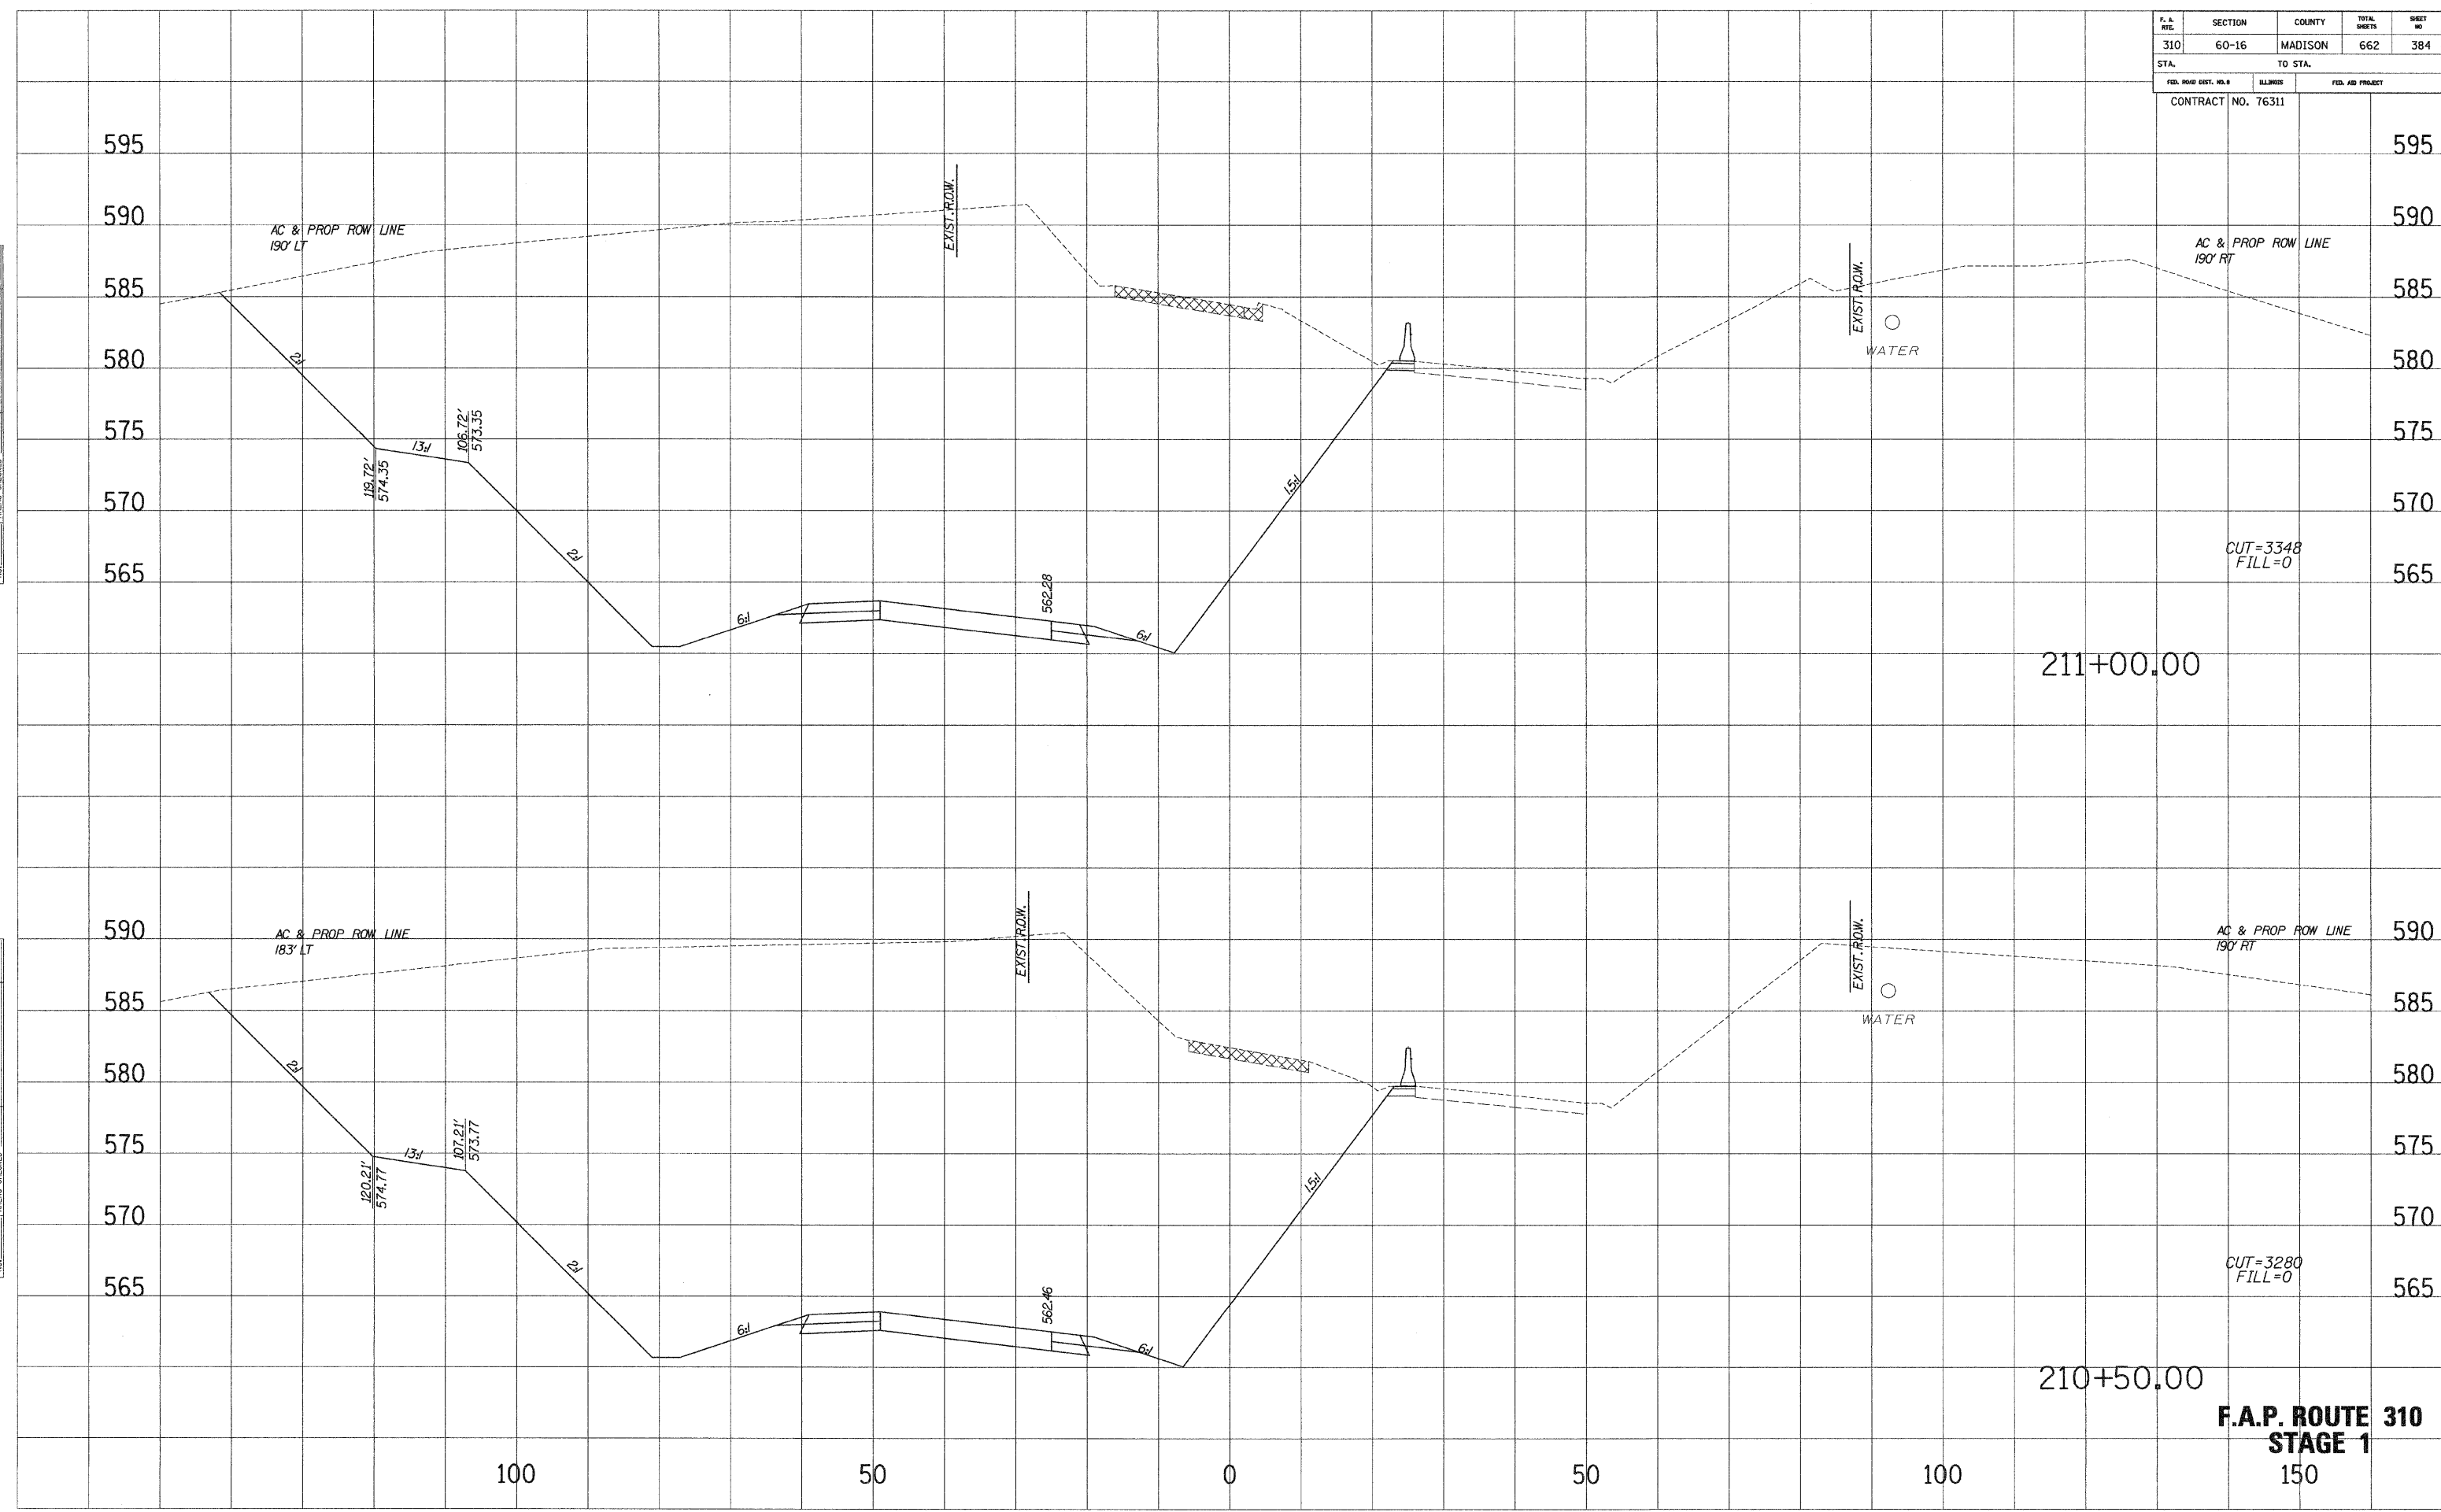


F.A.P. ROUTE 310
STAGE 1
 150

F. A. RT.	SECTION	COUNTY	TOTAL SHEETS	SHEET NO.
310	60-16	MADISON	662	385
STA.		TO STA.		
CONTRACT NO. 76311				


SURVEIL PLOTTED
 NOTE BOOK NO. _____
 DATE _____
 AREA CHECKED _____

SURVEIL PLOTTED
 NOTE BOOK NO. _____
 DATE _____
 AREA CHECKED _____

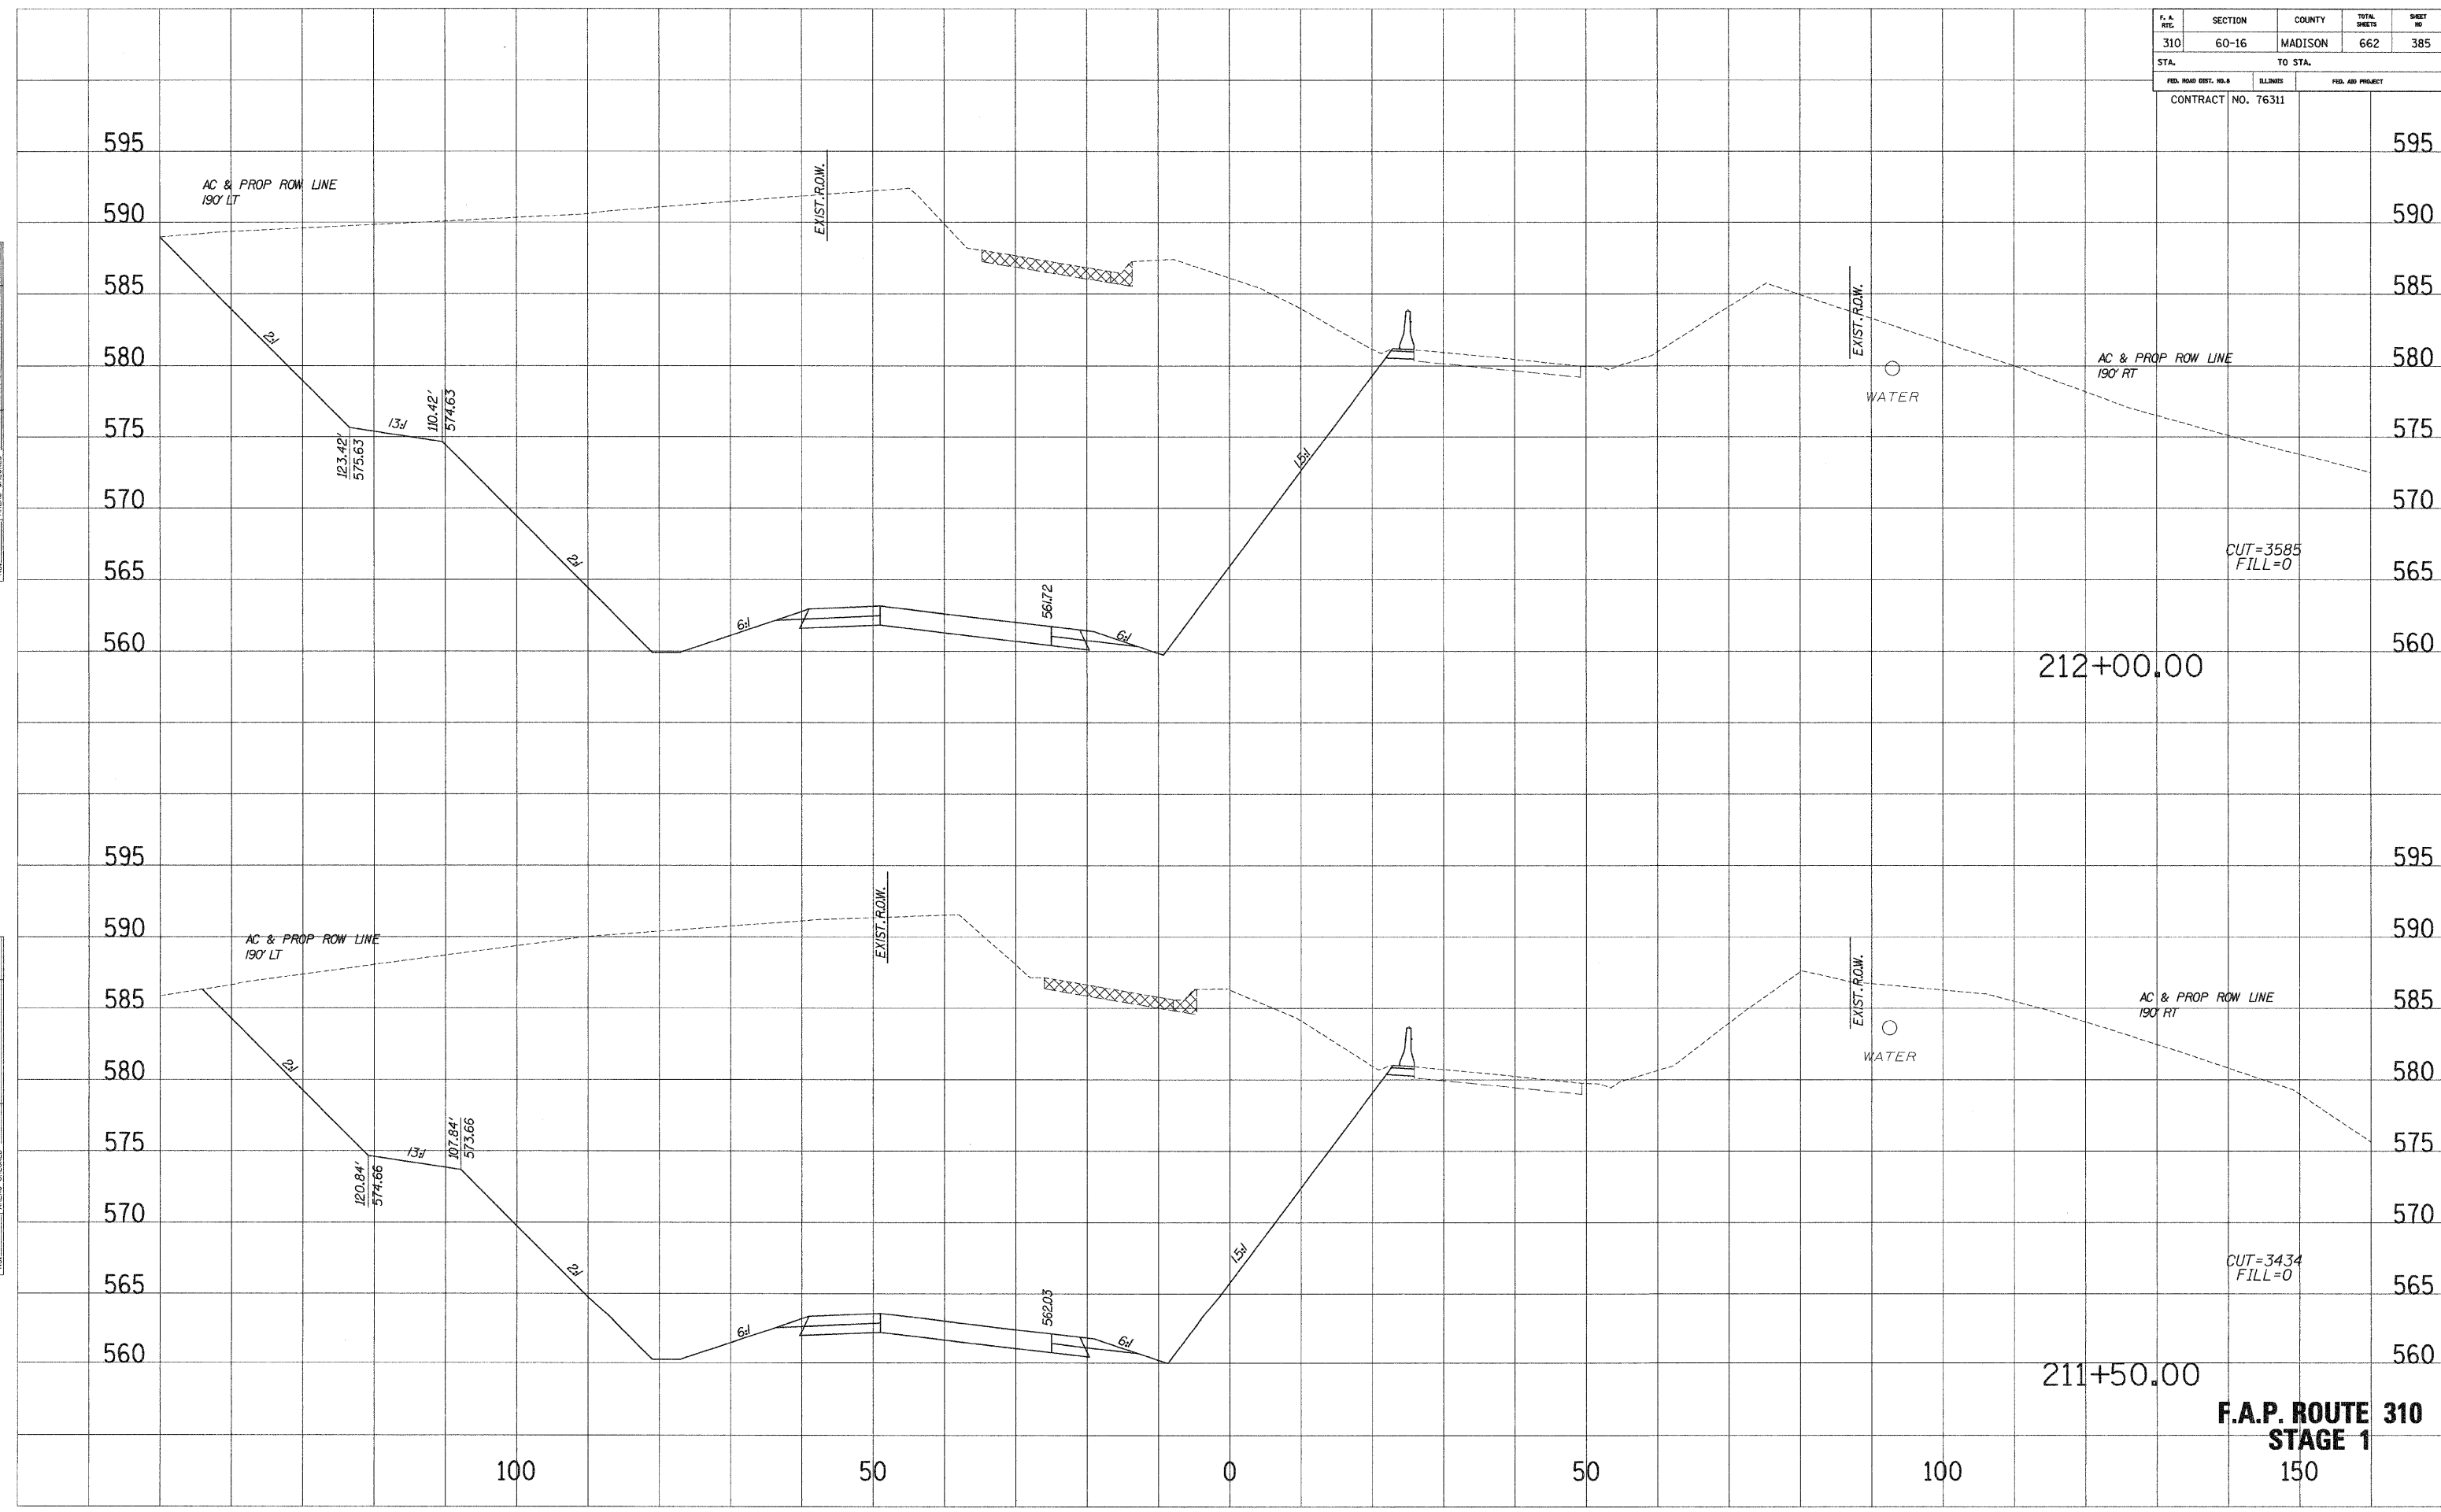

F.A.P. ROUTE 310
STAGE 1
 150

F. A. RTE.	SECTION	COUNTY	TOTAL SHEETS	SHEET NO.
310	60-16	MADISON	662	386
STA.		TO STA.		
FED. ROAD DIST. NO. 9		ILLINOIS	FED. AID PROJECT	
CONTRACT NO. 76311				

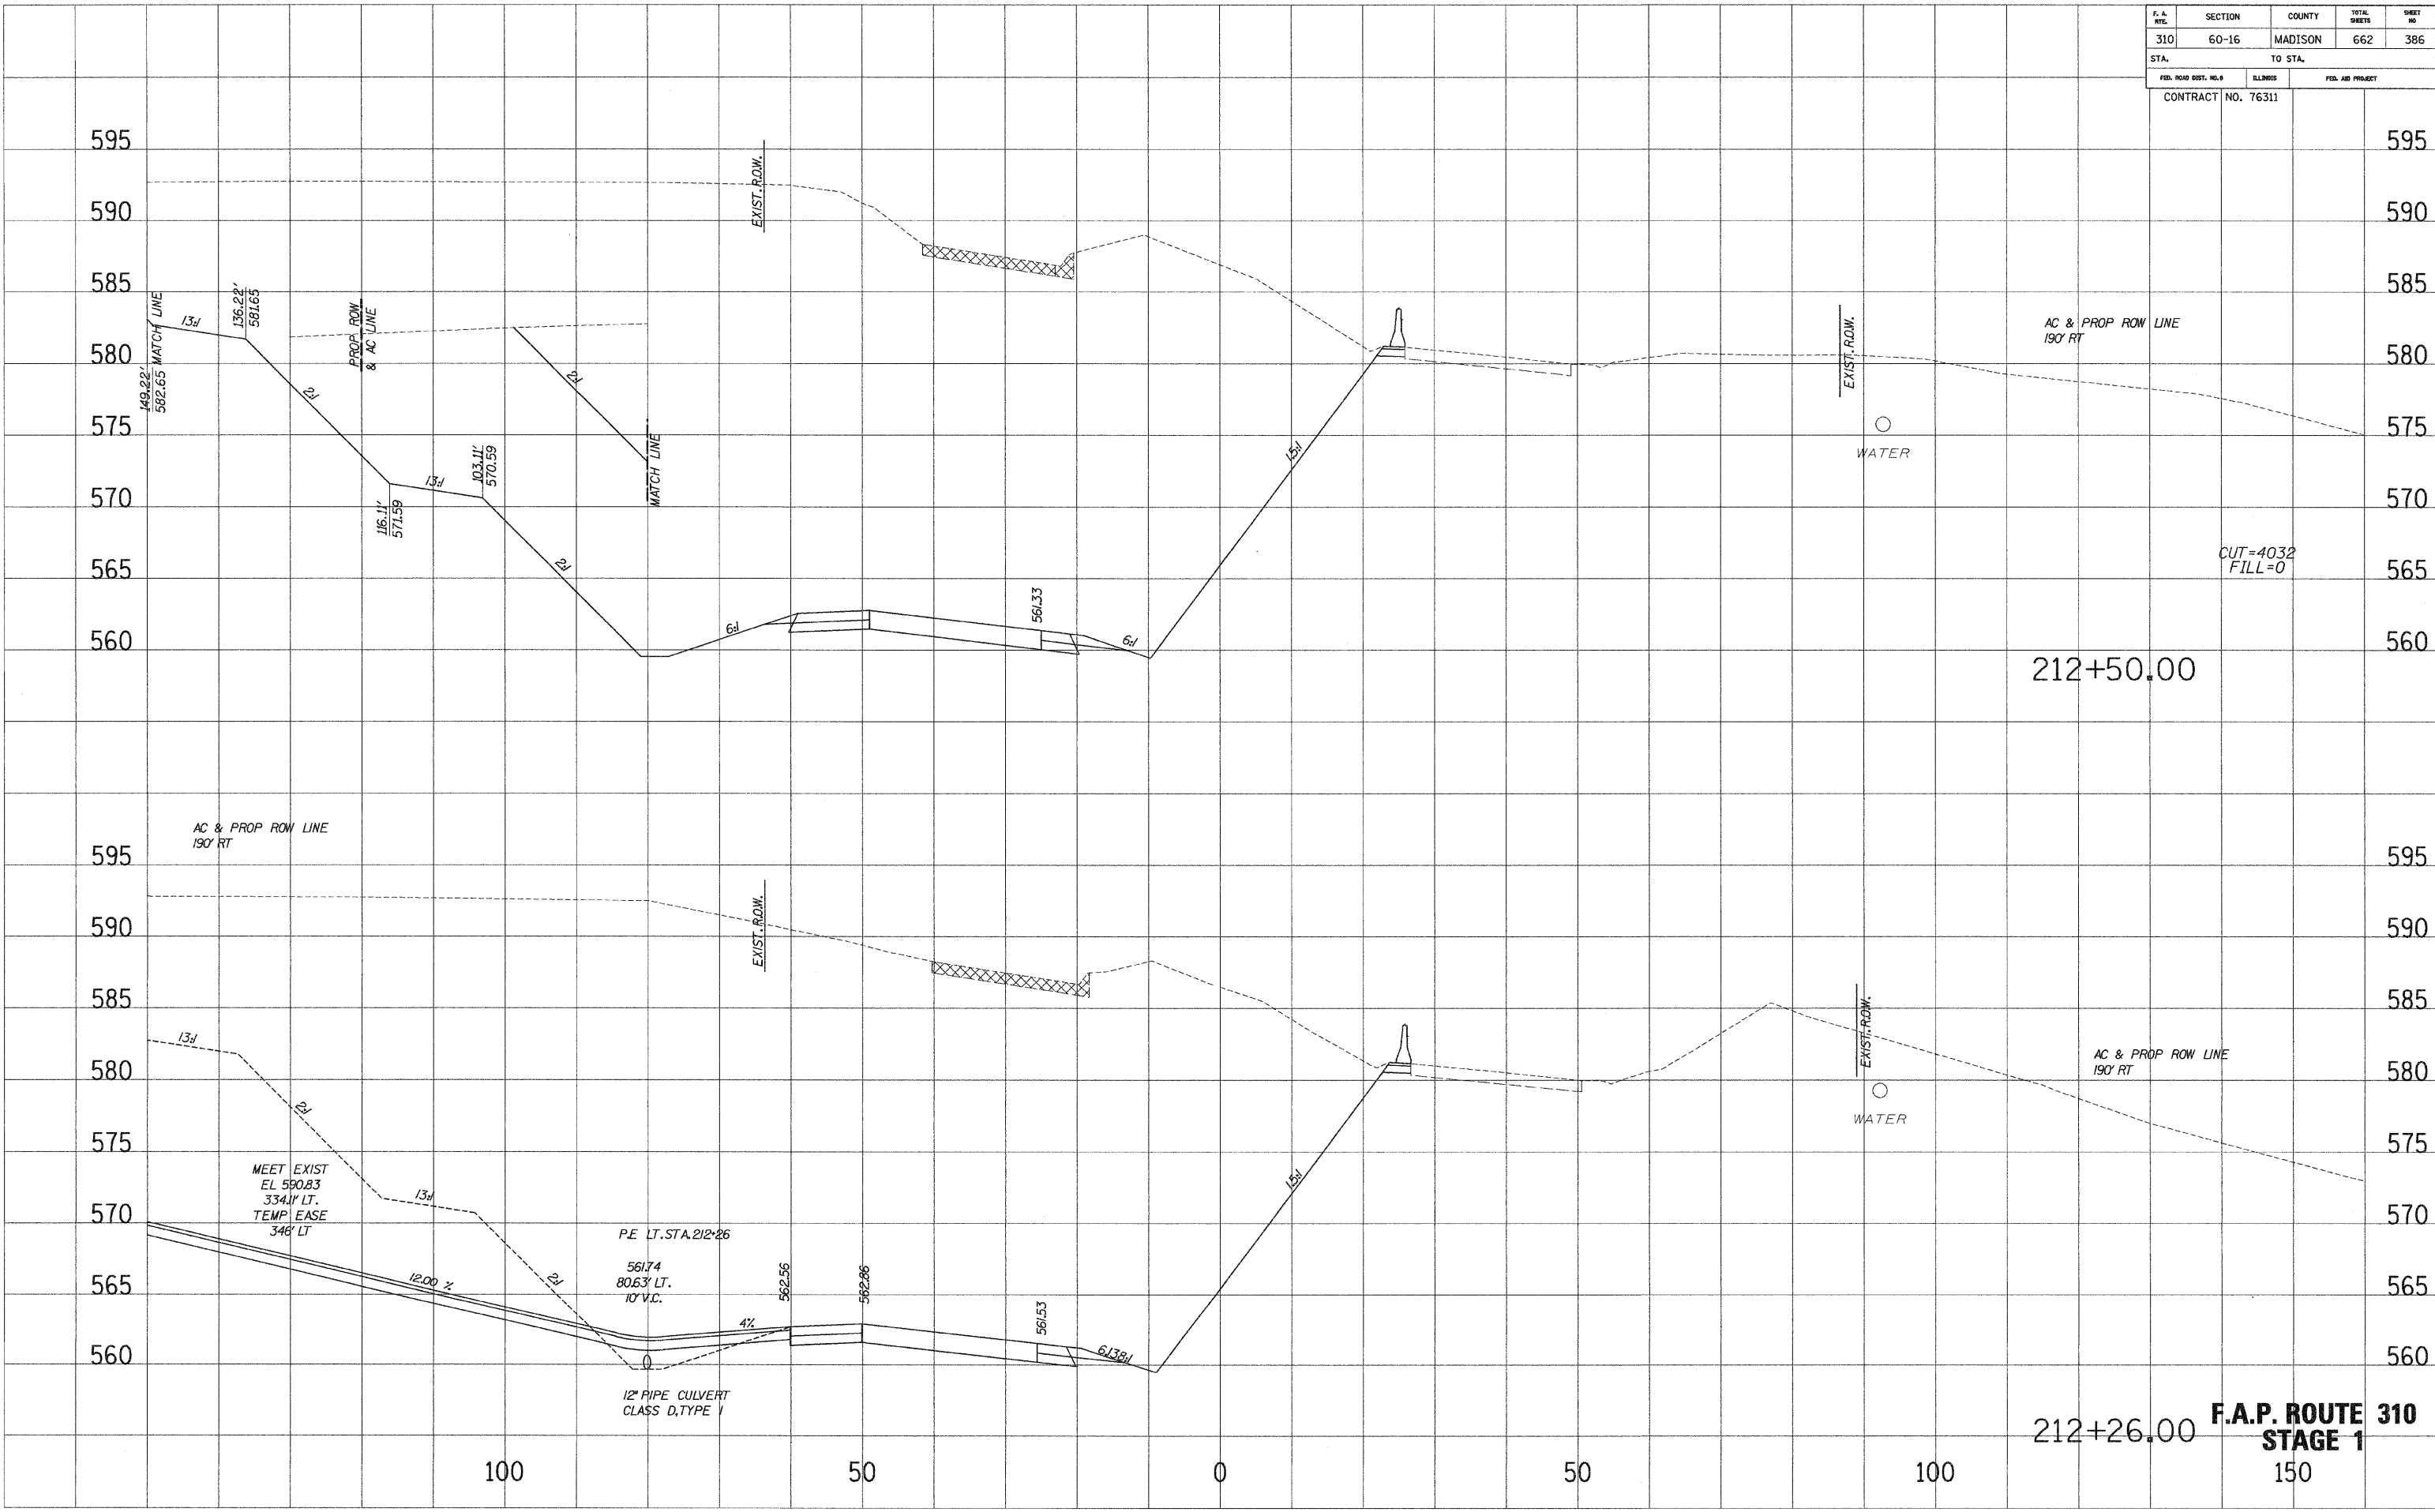

SURVEY PLOTTED DATE: _____
 NOTE BOOK NO.: _____
 AREAS CHECKED: _____


SURVEY PLOTTED DATE: _____
 NOTE BOOK NO.: _____
 AREAS CHECKED: _____

212+26.00 **F.A.P. ROUTE 310**
STAGE 1
 150

F. A. RTE.	SECTION	COUNTY	TOTAL SHEETS	SHEET NO.
310	60-16	MADISON	662	387
STA.		TO STA.		
FED. ROAD DIST. NO. 8	ELLIPSES	FED. AID PROJECT		
CONTRACT NO. 76311				


SURVEY PLOTTED
 NOTE BOOK NO. _____
 AREAS CHECKED _____
 NO. _____

SURVEY PLOTTED
 NOTE BOOK NO. _____
 AREAS CHECKED _____
 NO. _____

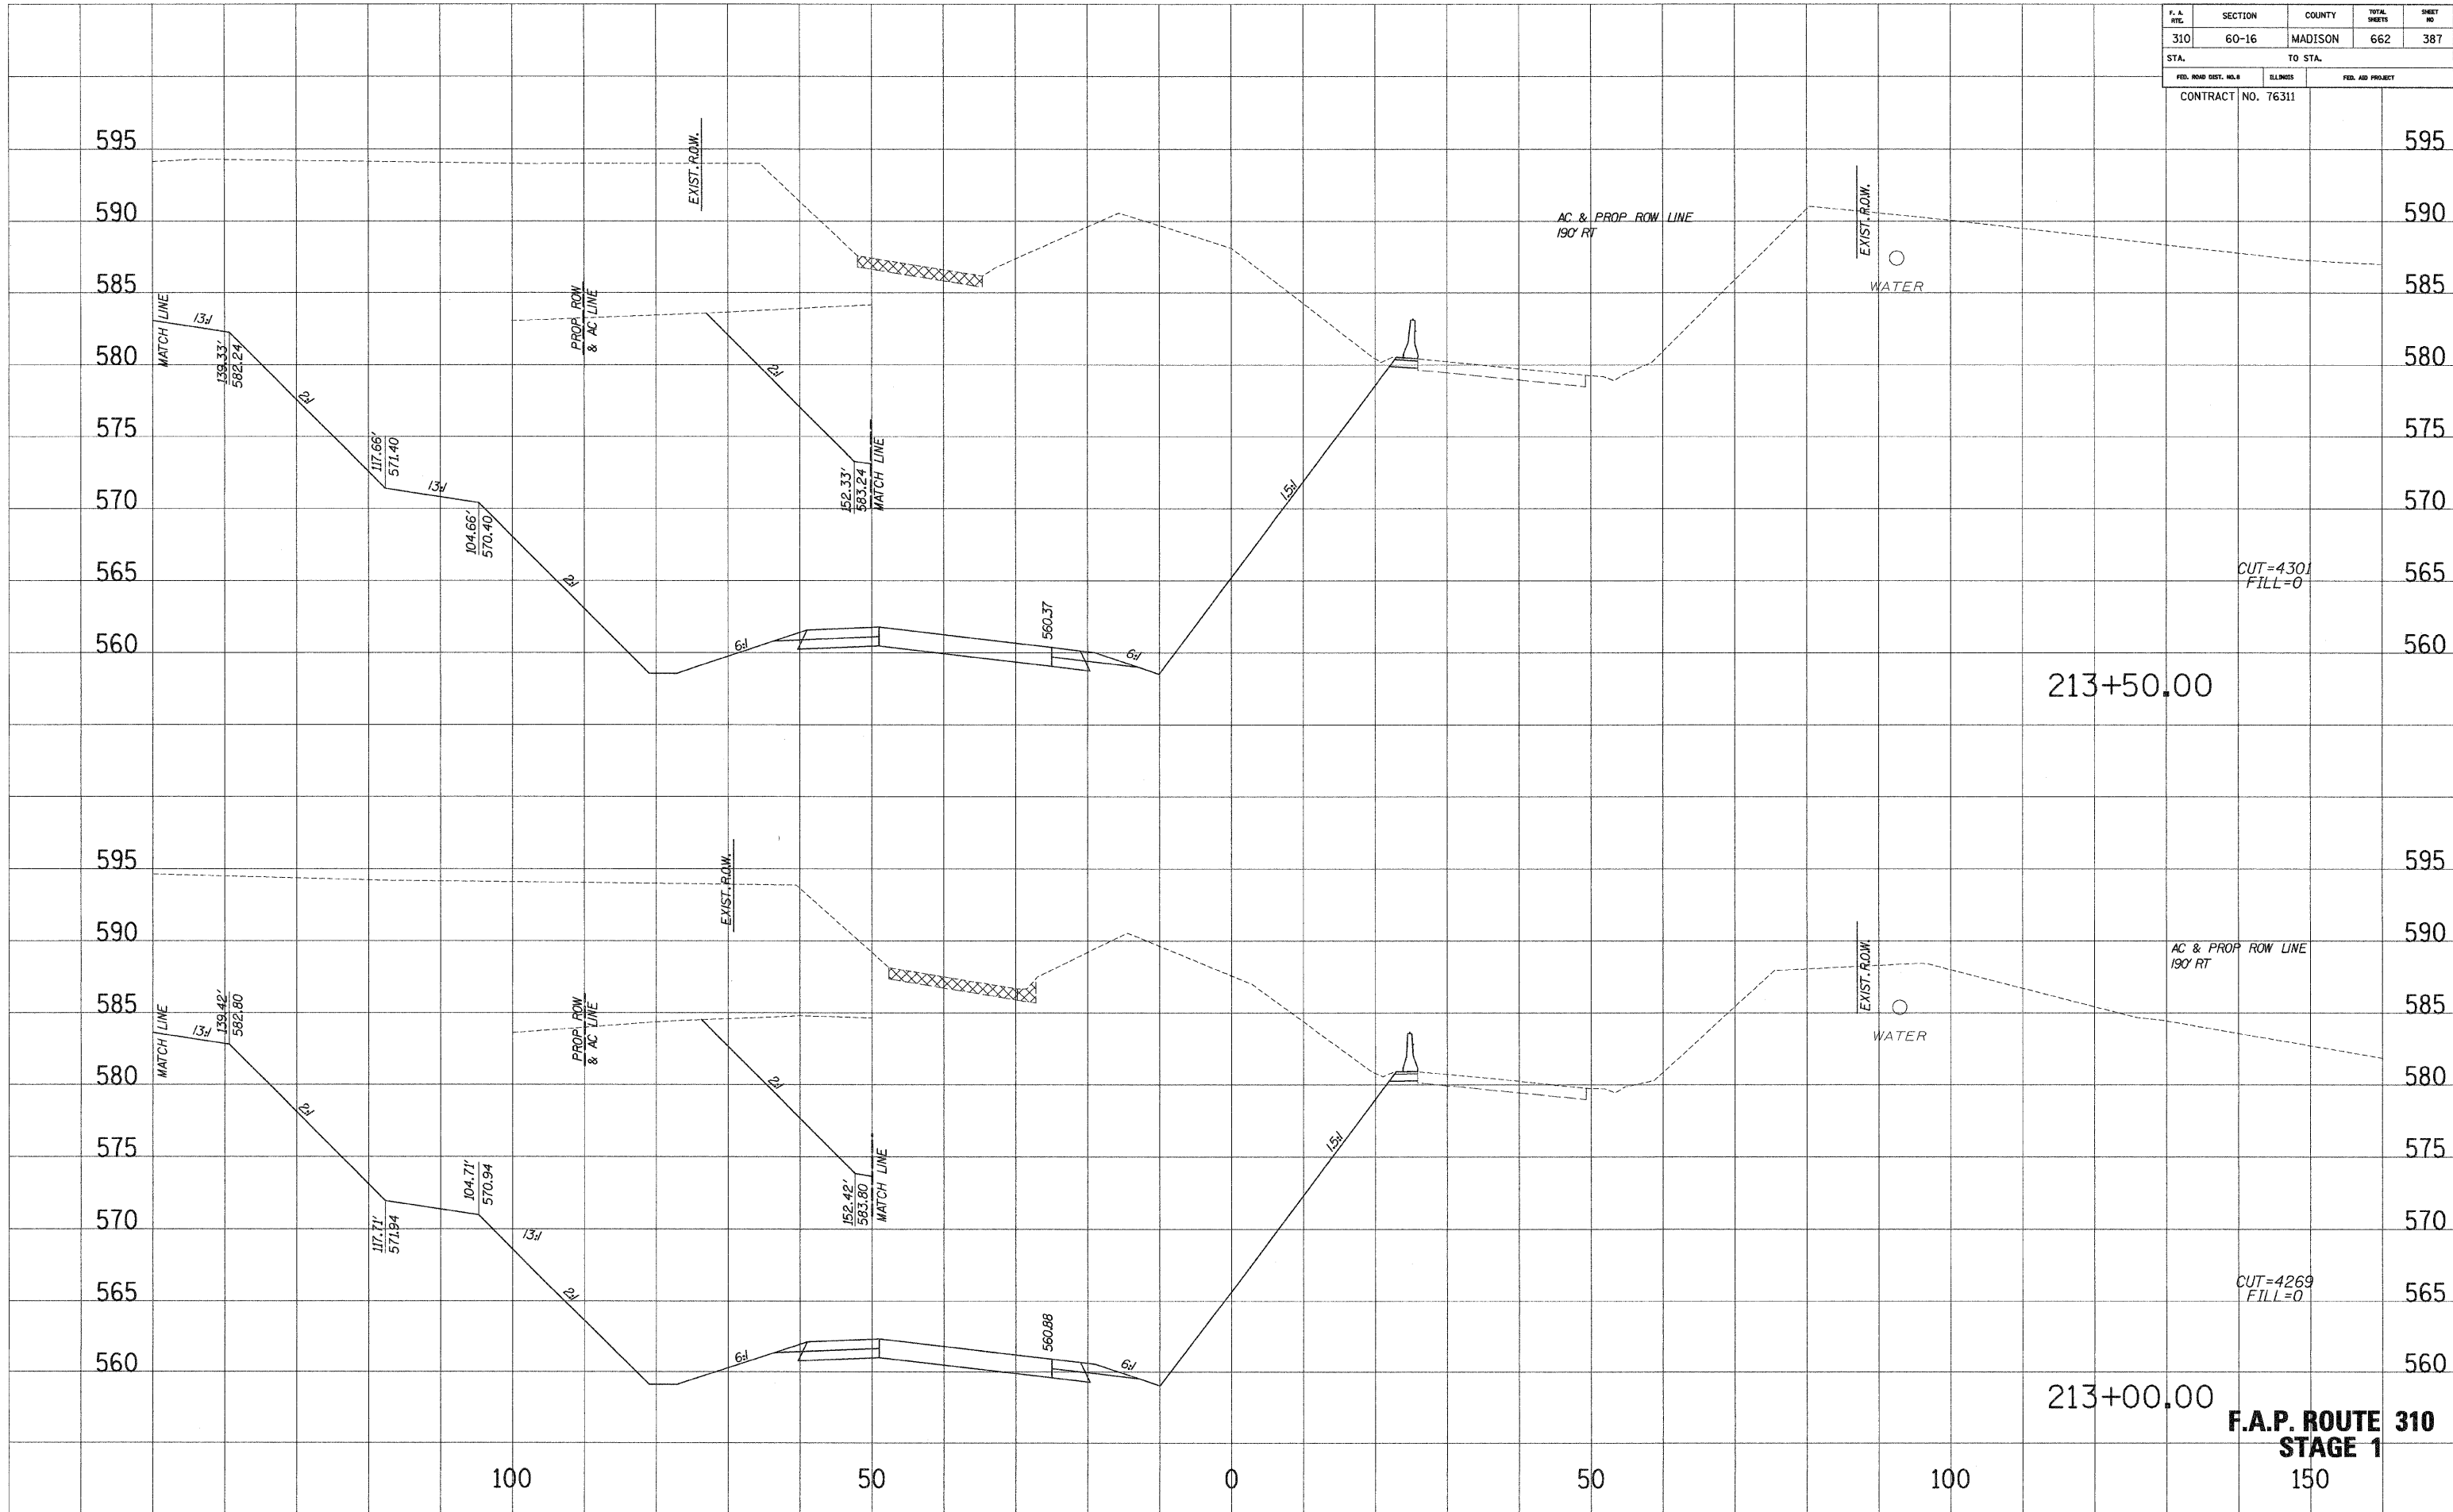

F.A.P. ROUTE 310
STAGE 1
 150

F. & A. RITE	SECTION	COUNTY	TOTAL SHEETS	SHEET NO.
310	60-16	MADISON	662	388
STA.		TO STA.		
FED. ROAD DIST. NO. 3		ILLINOIS	FED. AID PROJECT	
CONTRACT NO. 76311				

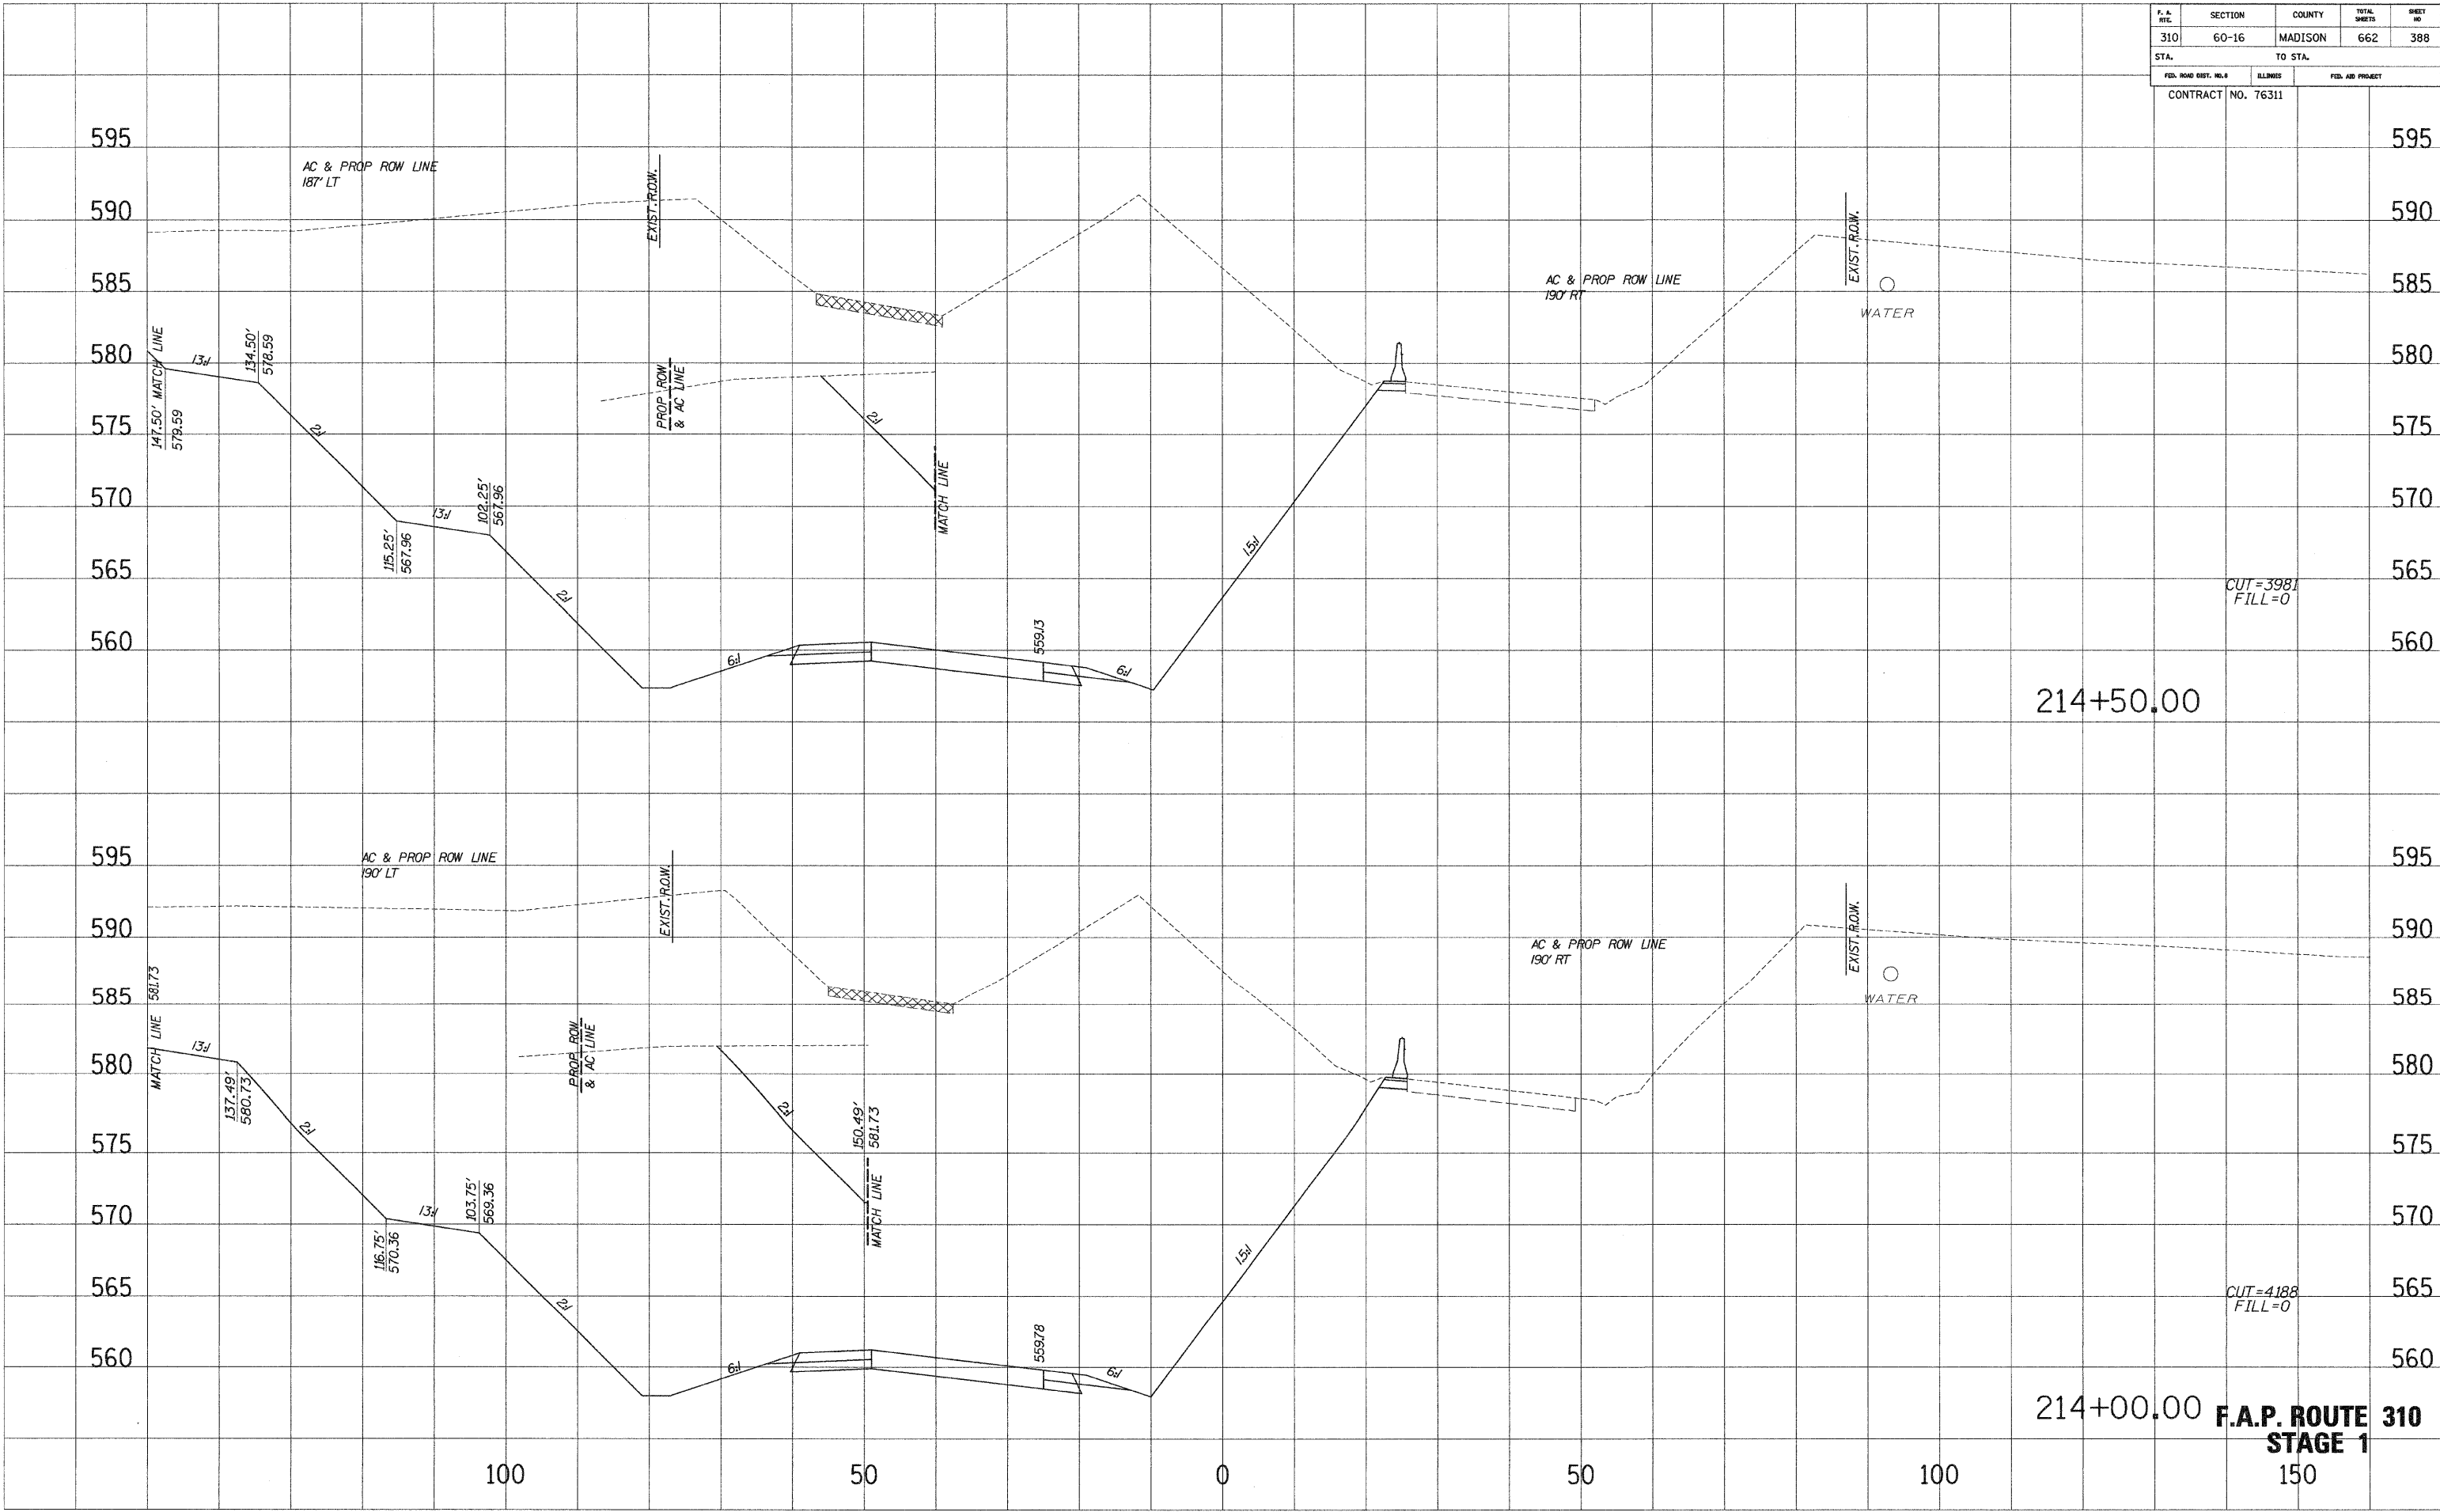




F. A. RT.	SECTION	COUNTY	TOTAL SHEETS	SHEET NO.
310	60-16	MADISON	662	389
STA.		TO STA.		
CONTRACT NO. 76311				

SHEET PLOTTED
 NOTE BOOK NO. _____
 DATE _____
 AREAS CHECKED _____


SHEET PLOTTED
 NOTE BOOK NO. _____
 DATE _____
 AREAS CHECKED _____

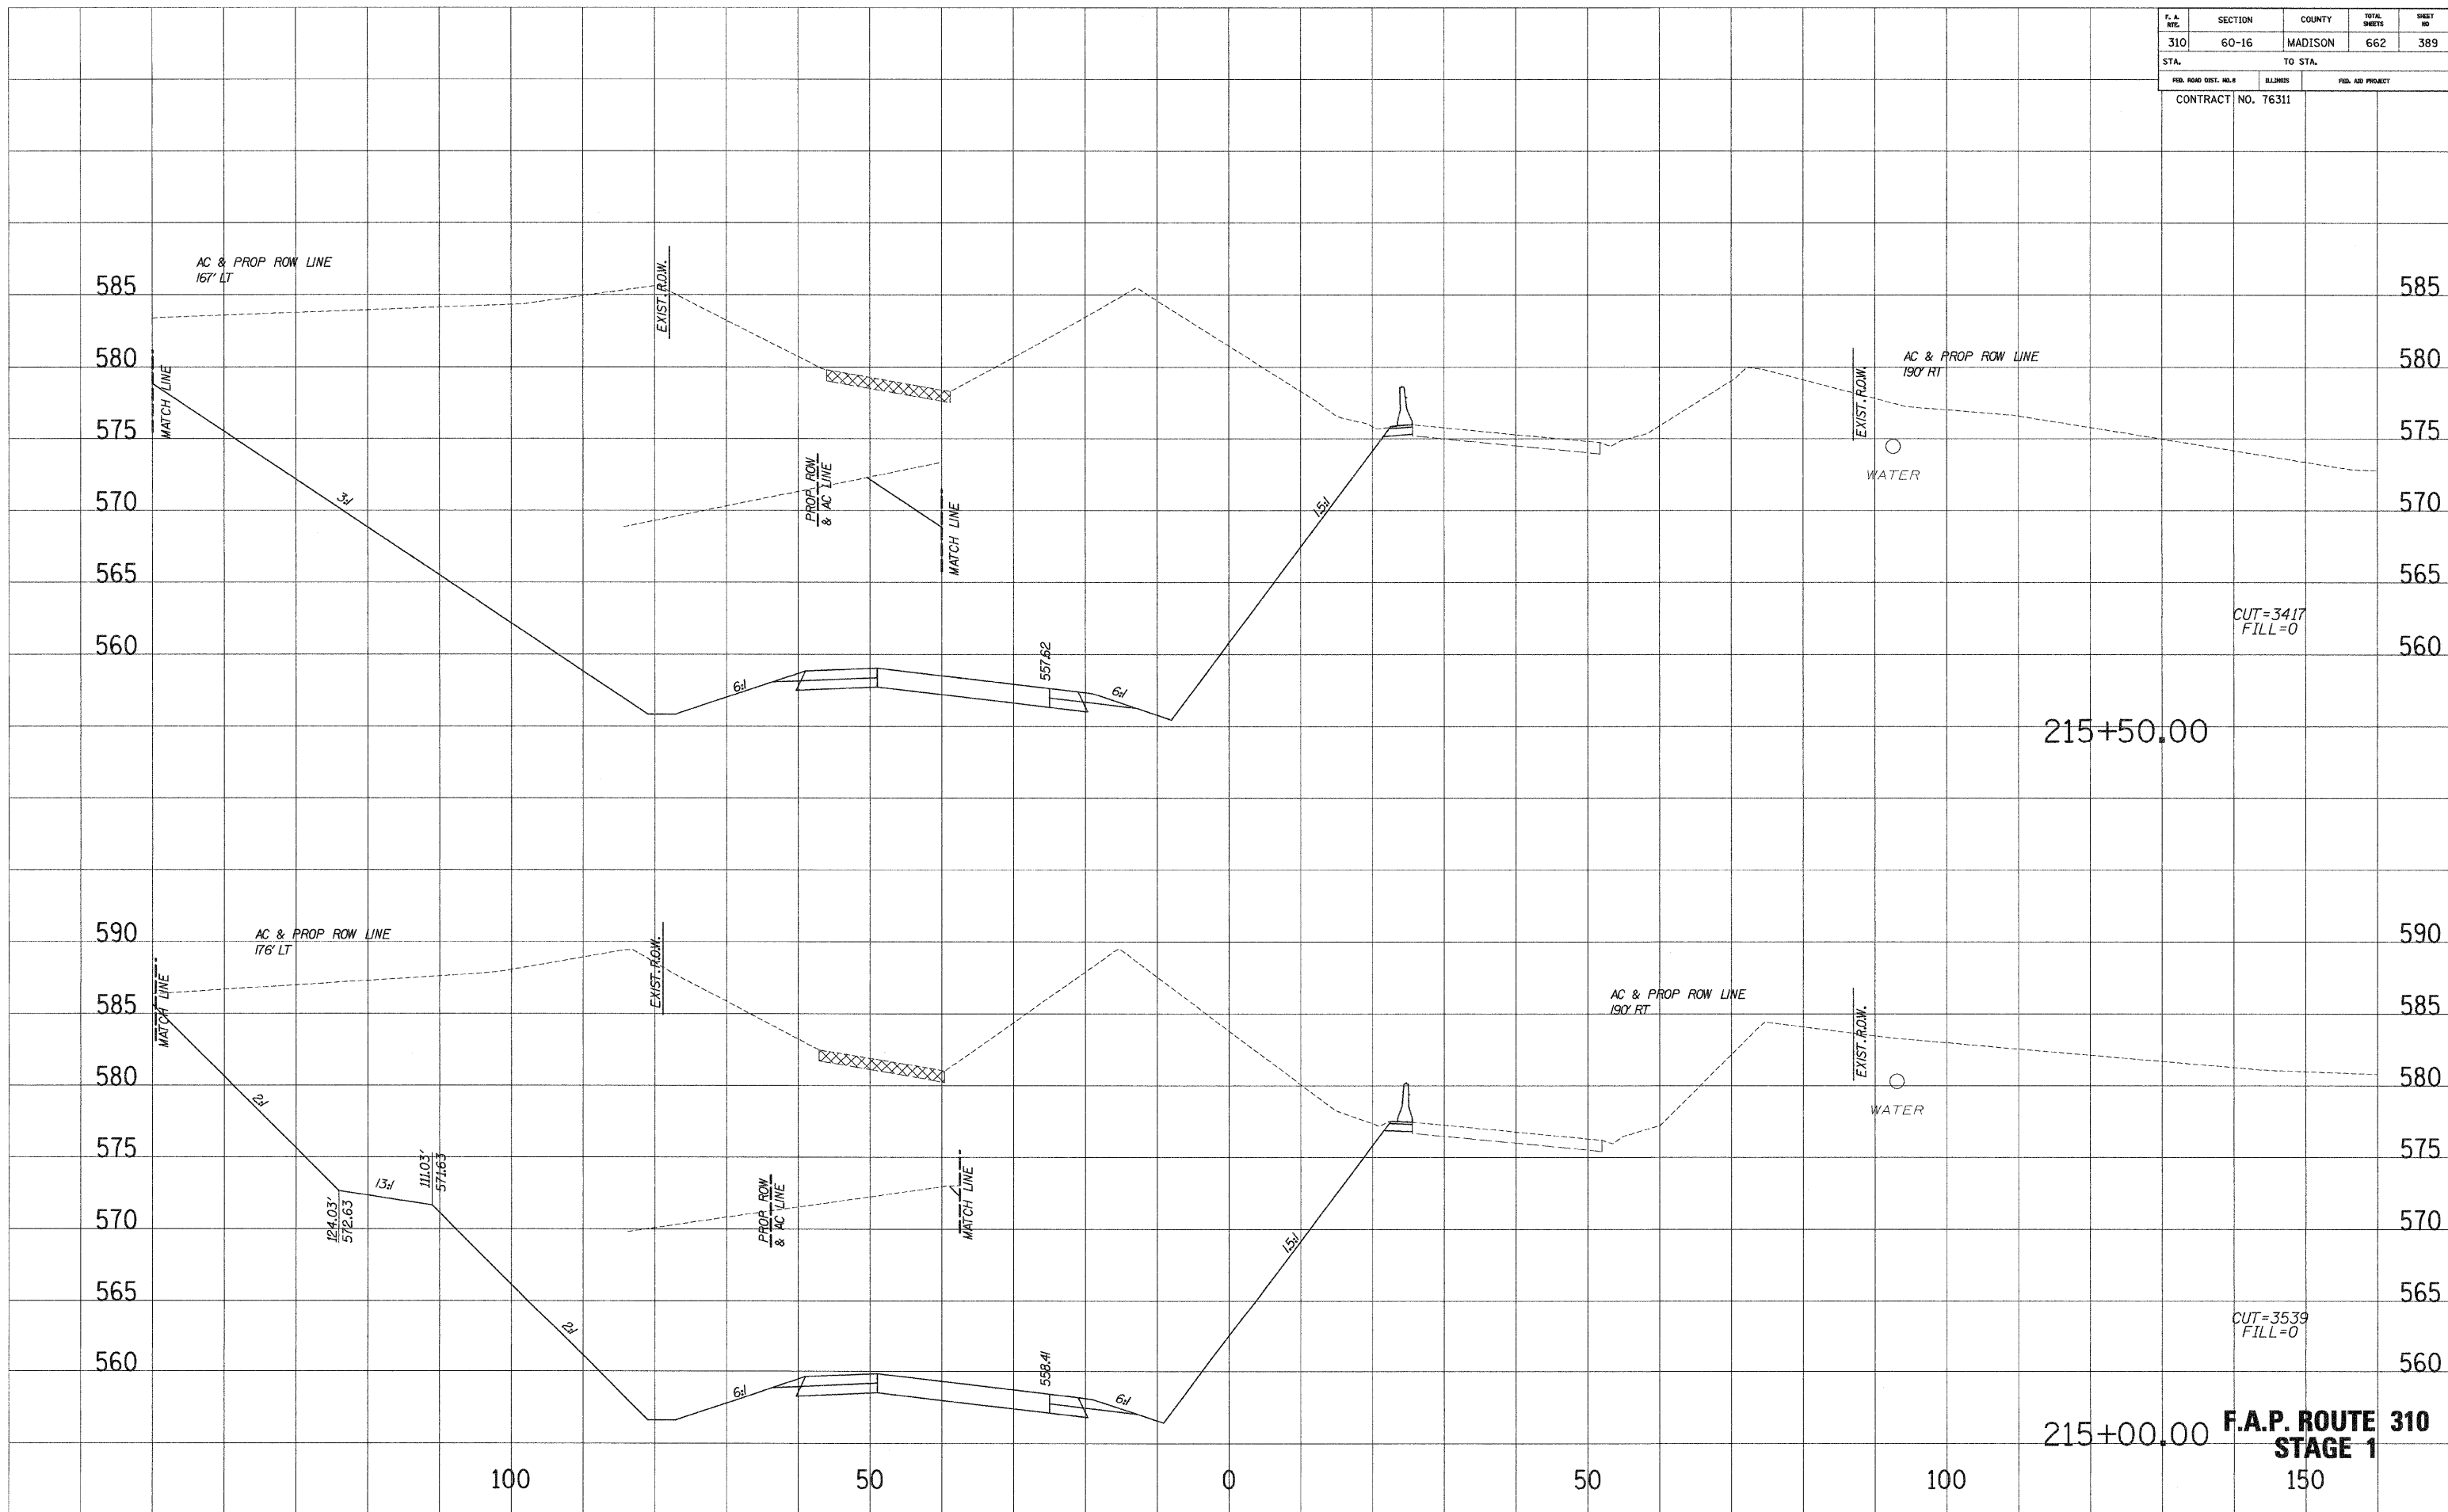

F. A. RTE.	SECTION	COUNTY	TOTAL SHEETS	SHEET NO.
310	60-16	MADISON	662	390
STA.		TO STA.		
FED. ROAD DIST. NO. 8		ELLINGS	FED. AID PROJECT	
CONTRACT NO. 76311				

SURVEIL PLOTTED
 NOTE BOOK NO. 101
 AREAS CHECKED

SURVEIL PLOTTED
 NOTE BOOK NO. 101
 AREAS CHECKED

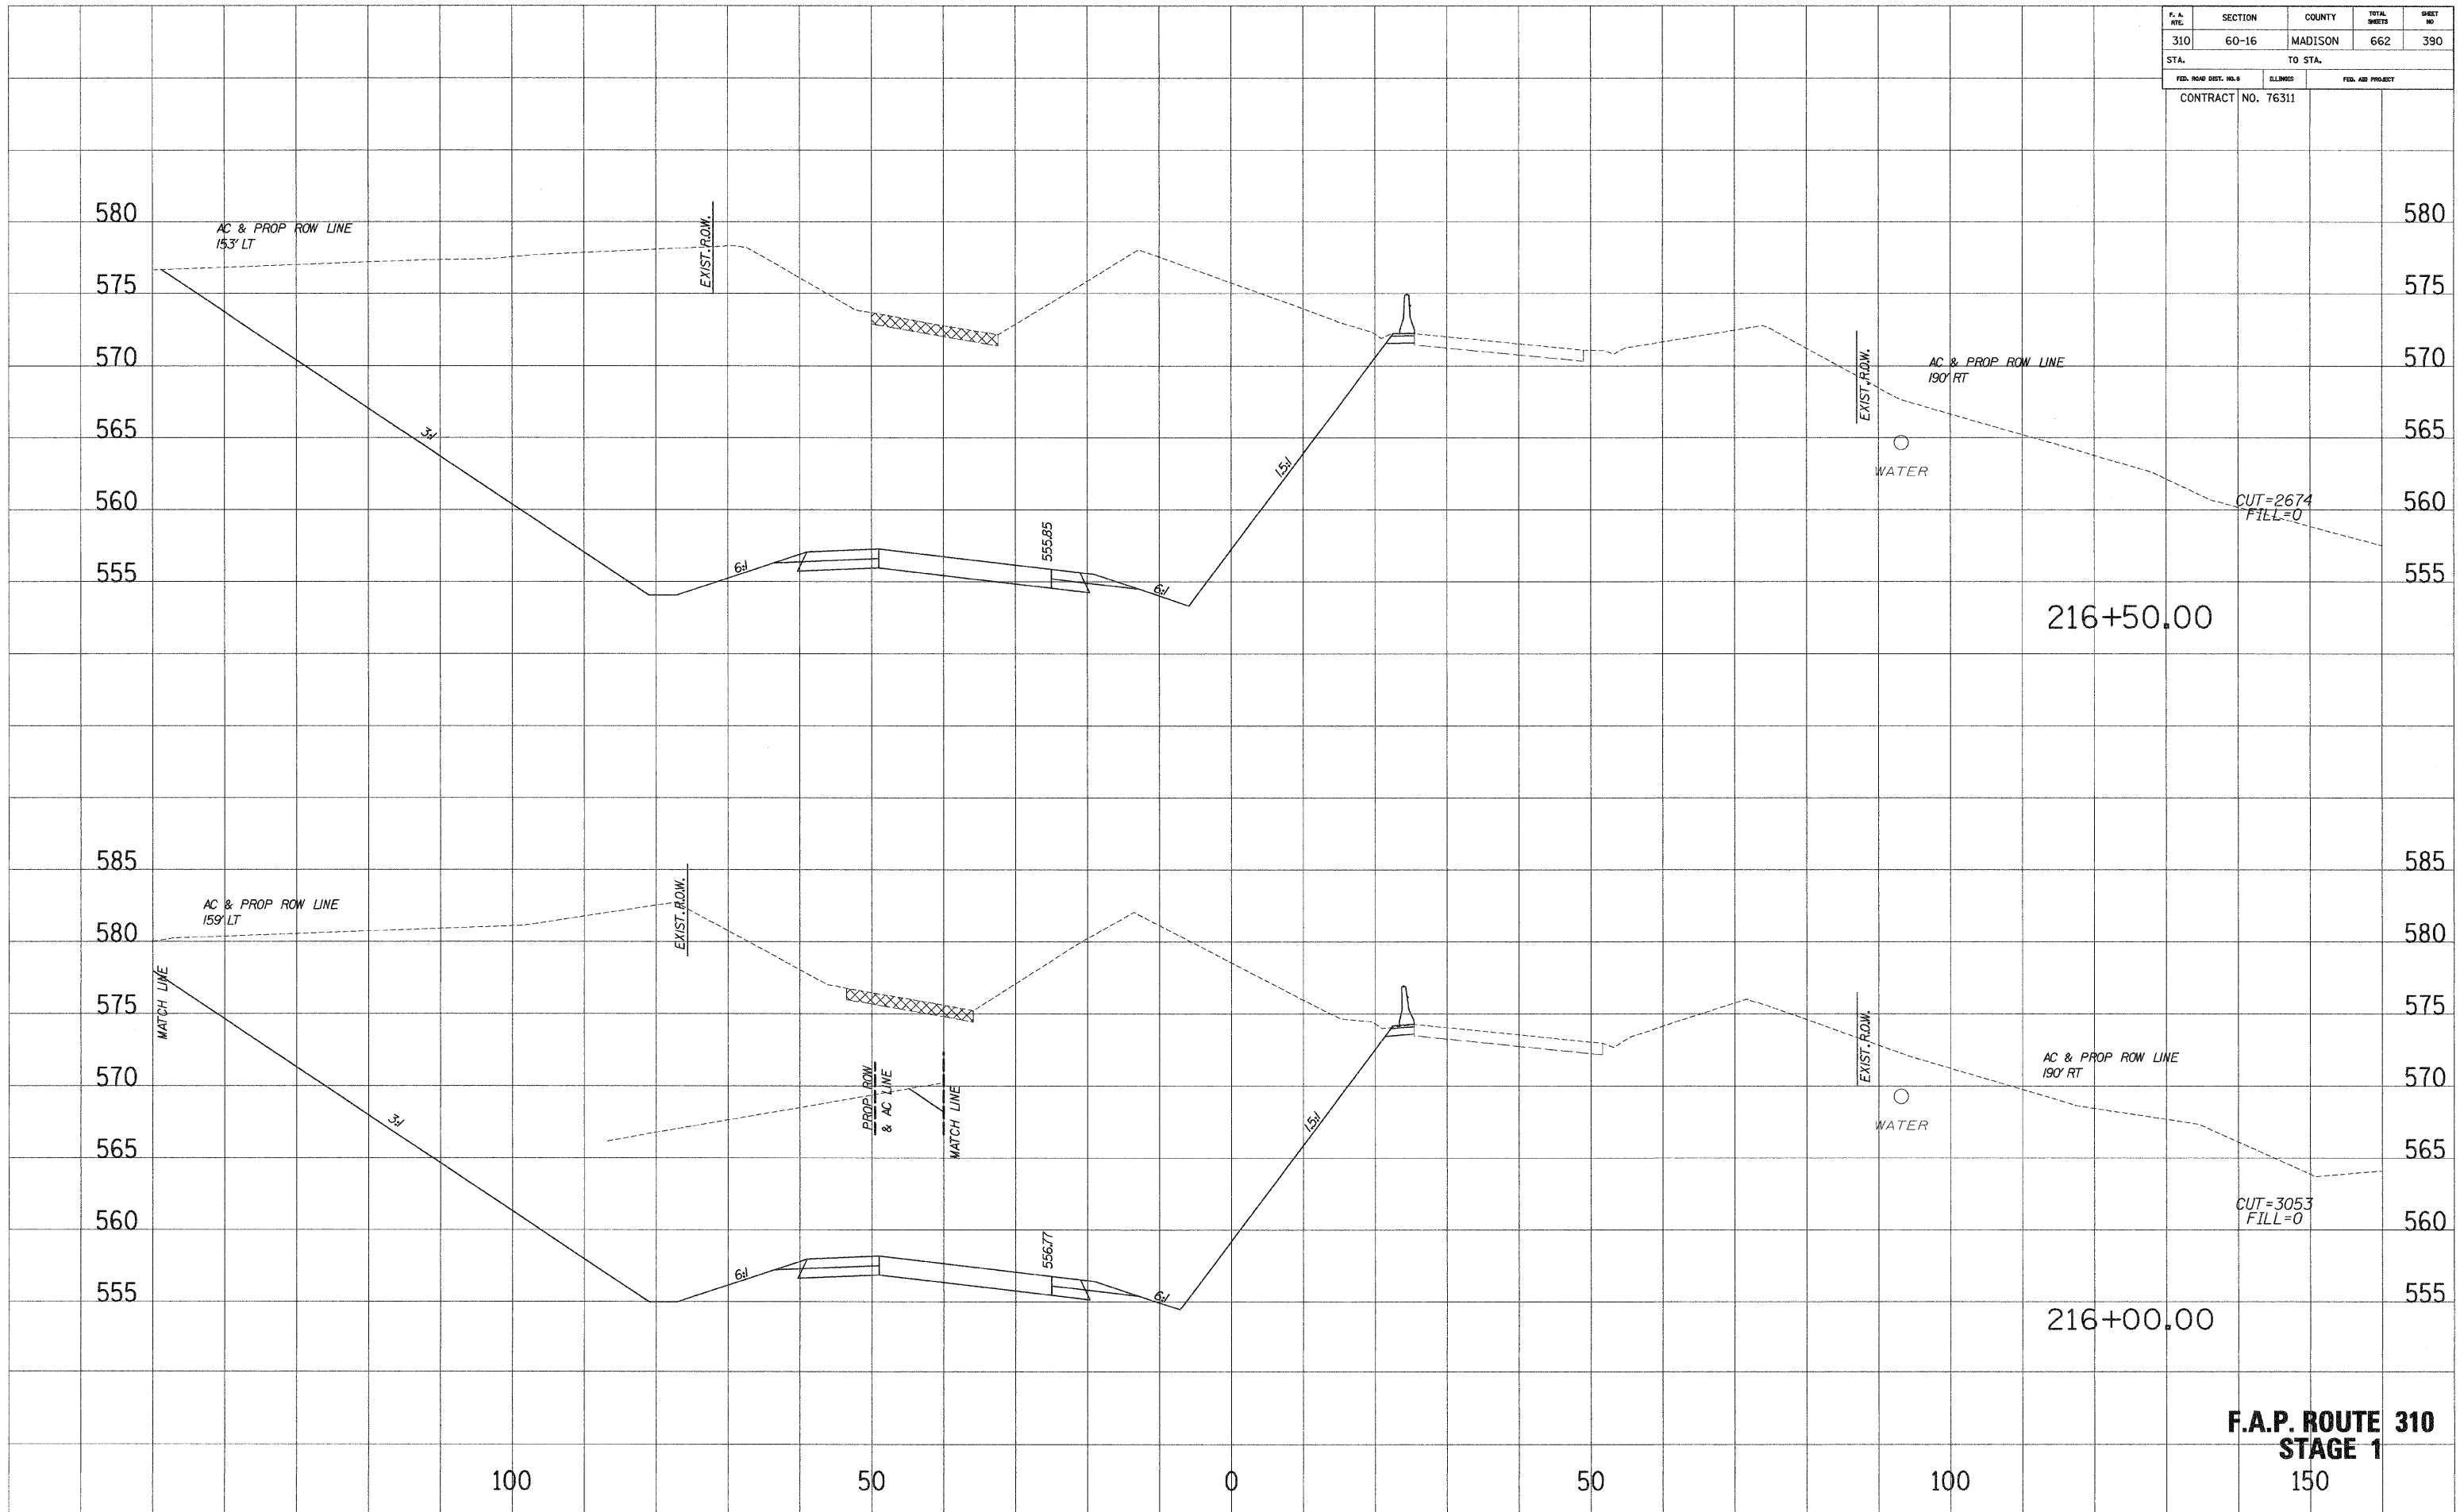


F.A.P. ROUTE 310
STAGE 1
 150

F. A. RTE.	SECTION	COUNTY	TOTAL SHEETS	SHEET NO.
310	60-16	MADISON	662	391
STA.		TO STA.		
FED. ROAD DIST. NO. 3	ILLINOIS	FED. AID PROJECT		
CONTRACT NO. 76311				

SURVEY PLOTTED
 NOTE BOOK NO. _____
 DATE _____
 AREAS CHECKED _____


SURVEY PLOTTED
 NOTE BOOK NO. _____
 DATE _____
 AREAS CHECKED _____

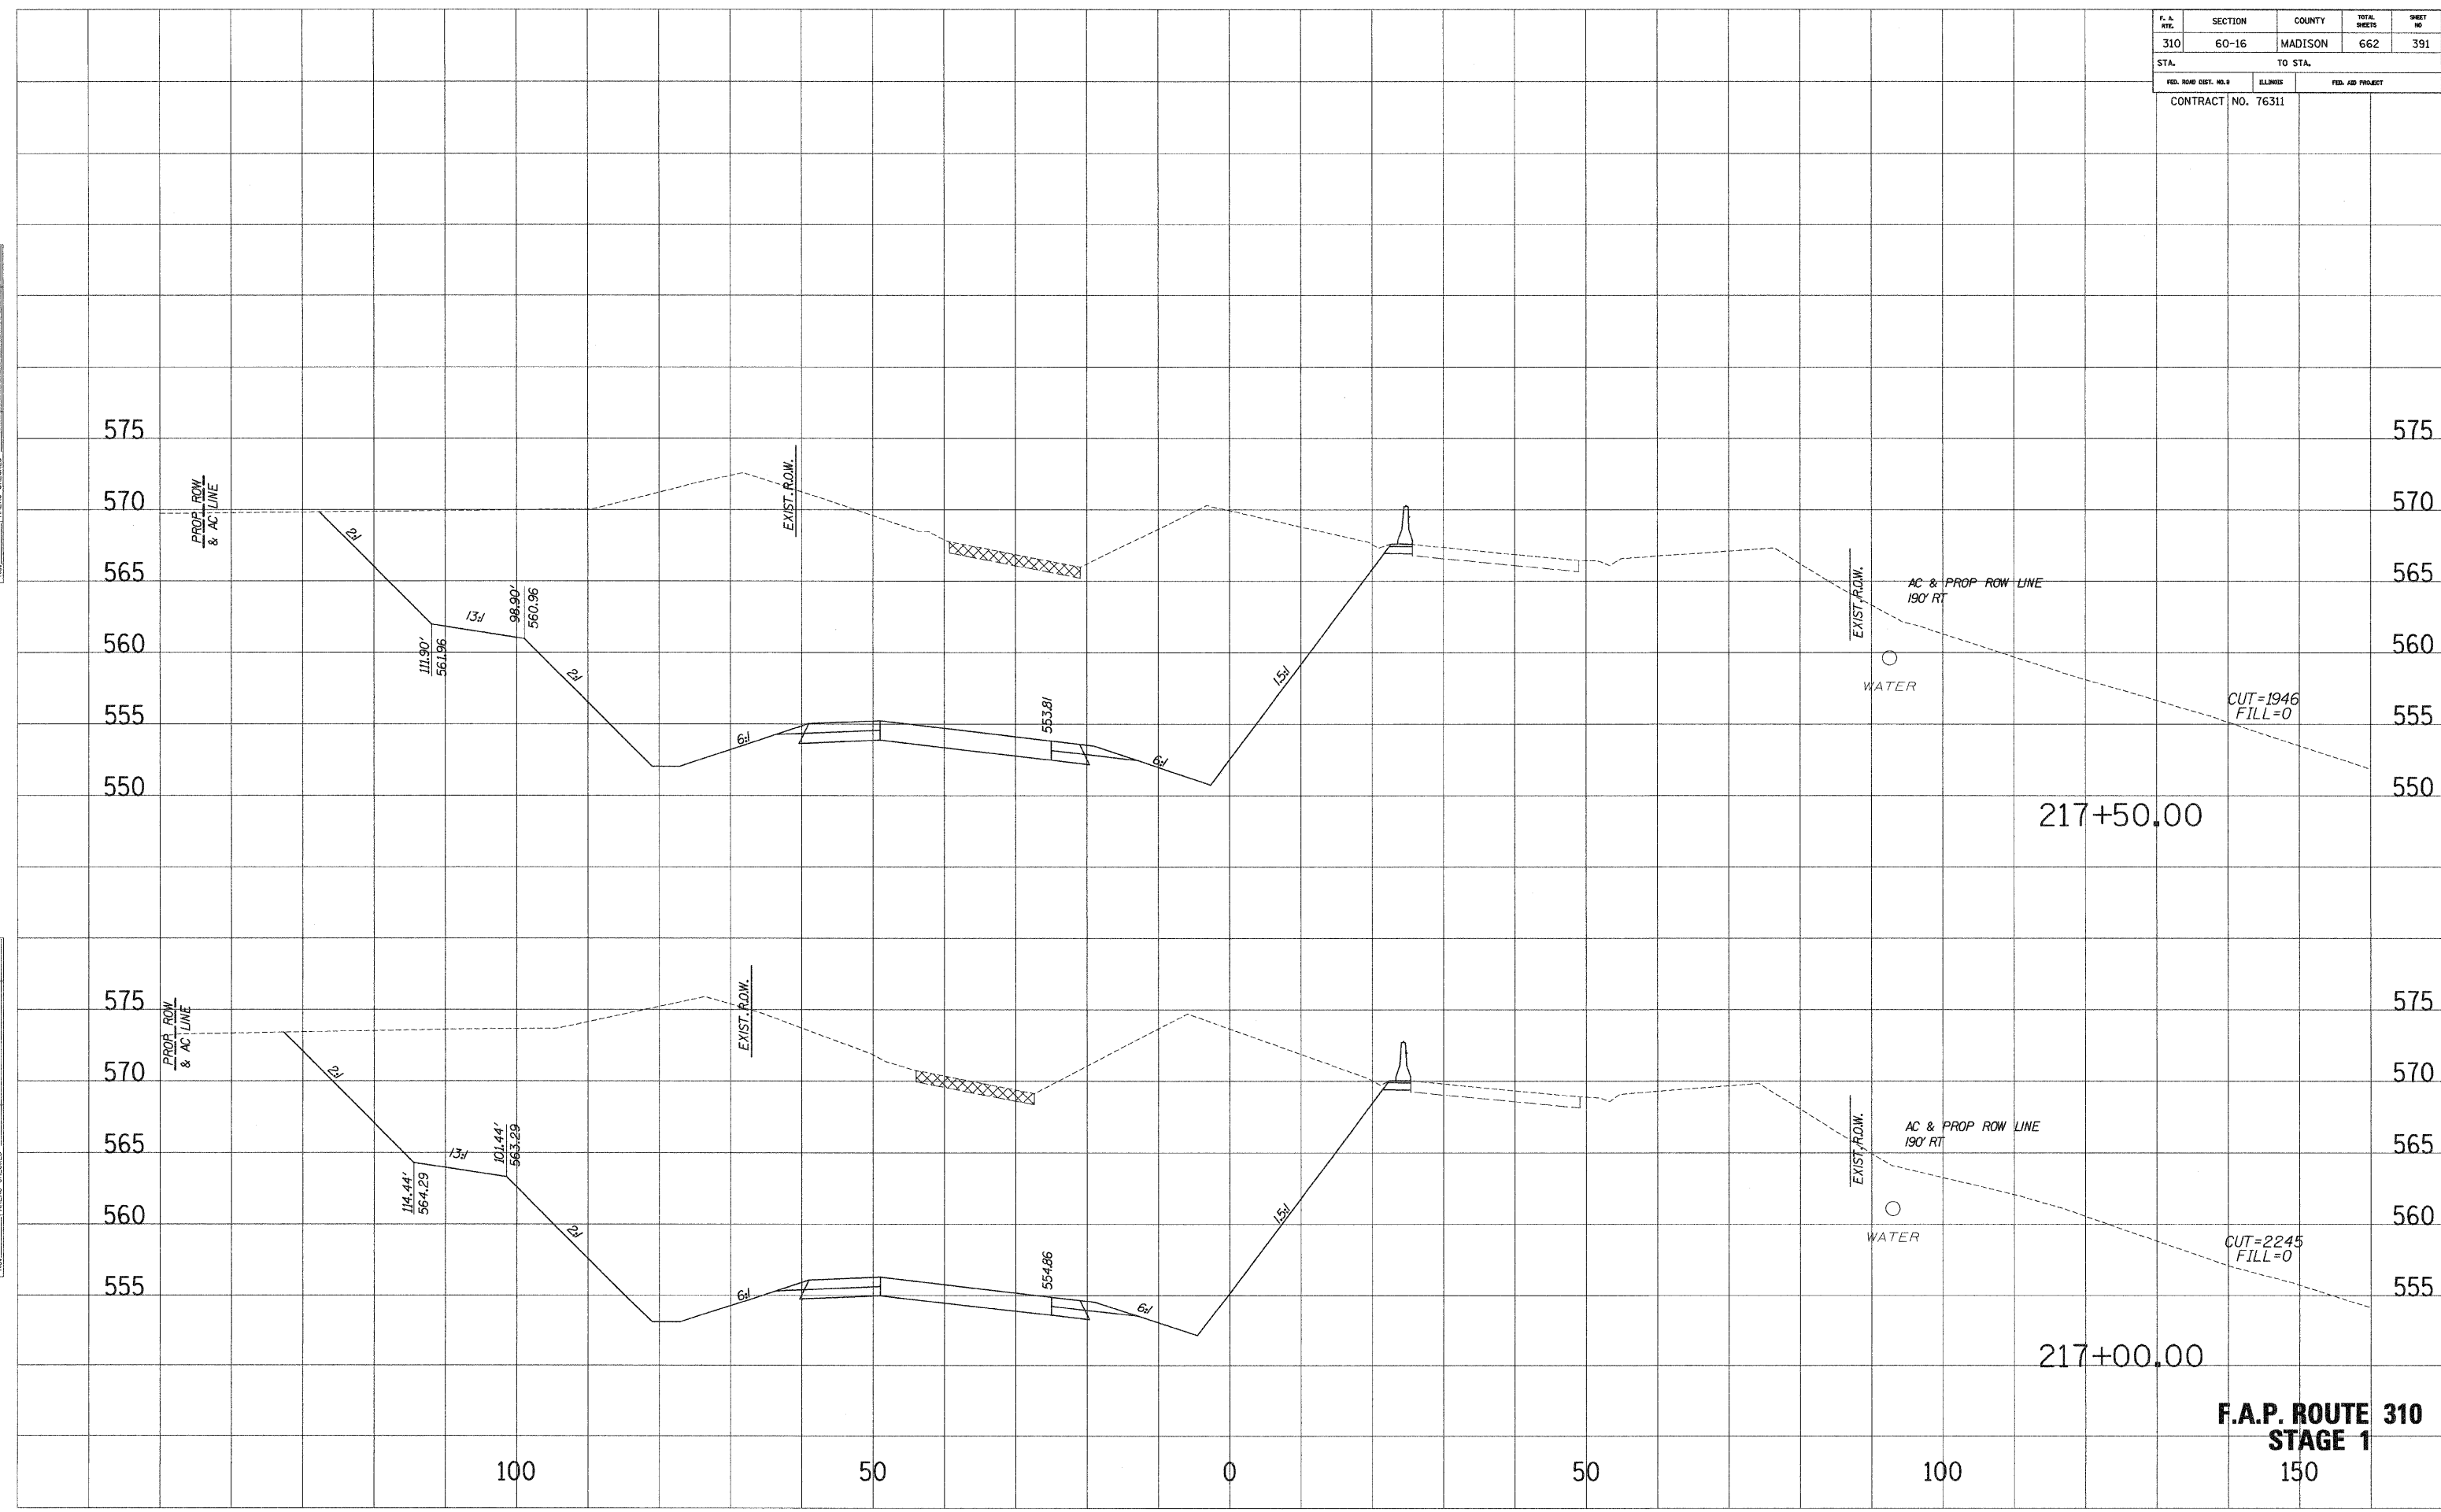

F.A.P. ROUTE 310
STAGE 1
 150

F. A. RT.	SECTION	COUNTY	TOTAL SHEETS	SHEET NO.
310	60-16	MADISON	662	392
STA.		TO STA.		
FED. ROAD DIST. NO. 8		ILLINOIS	FED. AID PROJECT	

CONTRACT NO. 76311

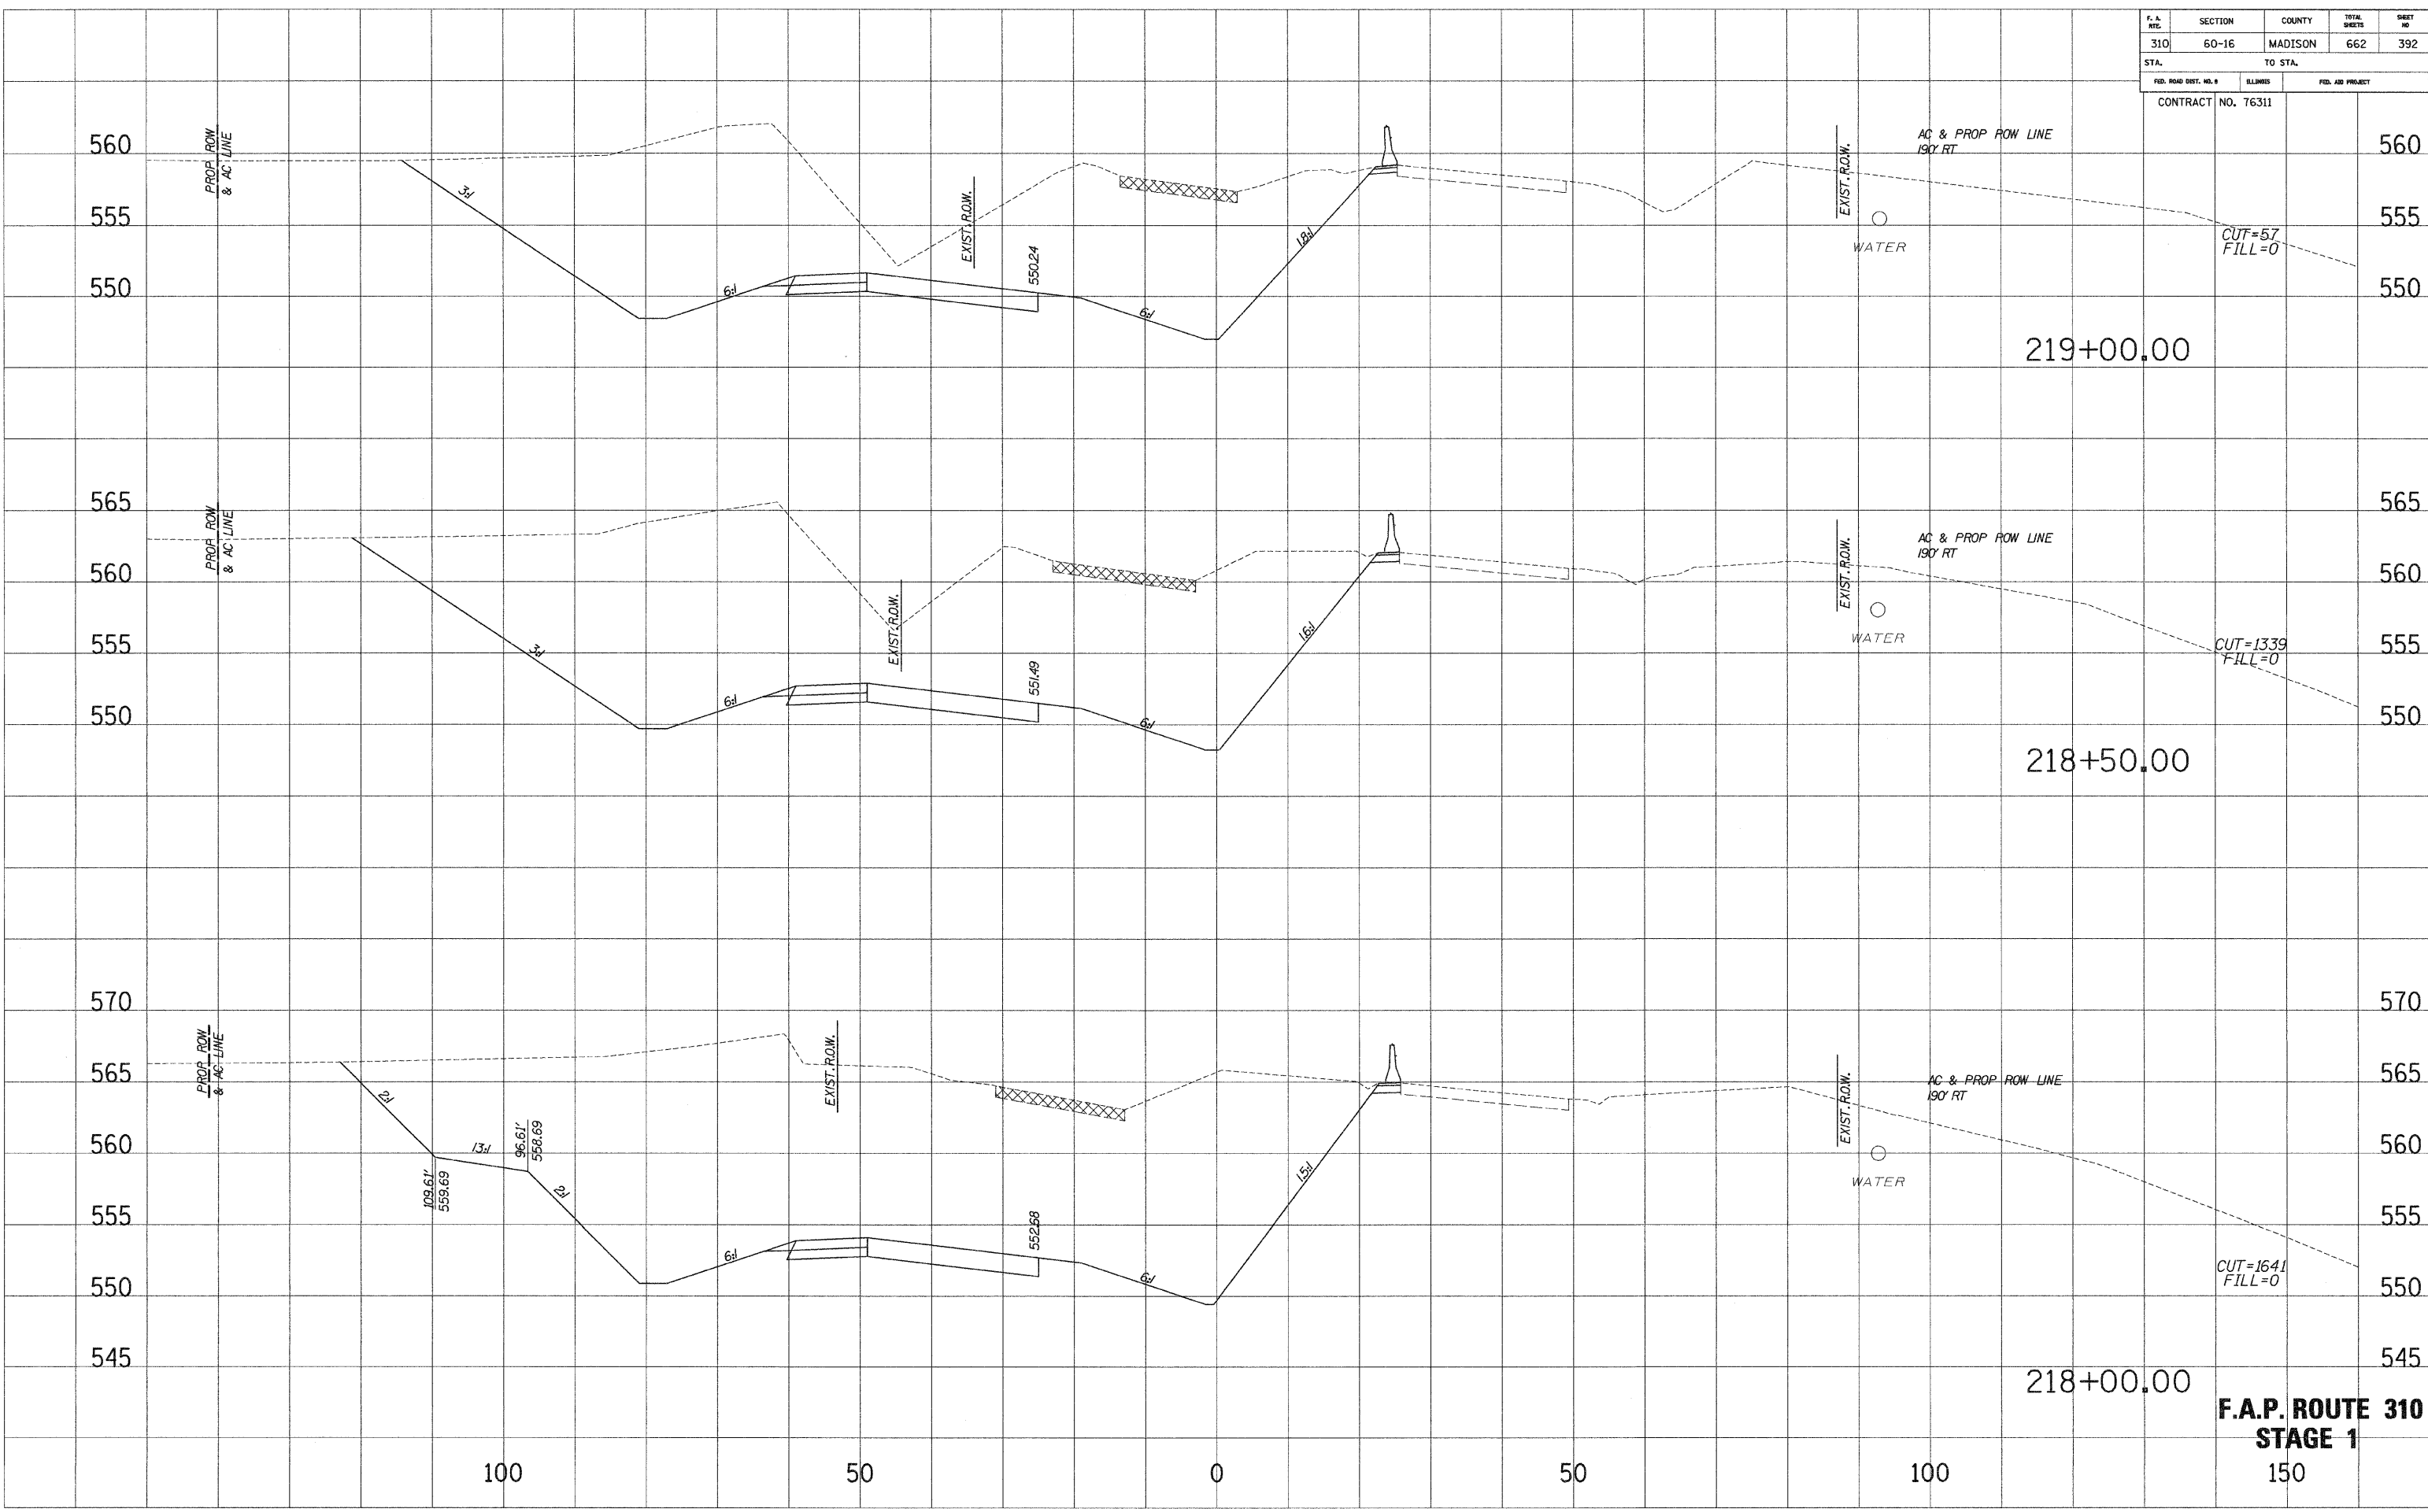

**F.A.P. ROUTE 310
STAGE 1**


DATE PLOTTED: 9/2/2009 10:50:33 AM
 NOTE BOOK NO. _____
 REVISIONS: _____
 AREAS CHECKED: _____

DATE PLOTTED: 9/2/2009 10:50:33 AM
 NOTE BOOK NO. _____
 REVISIONS: _____
 AREAS CHECKED: _____

F. A. RTE.	SECTION	COUNTY	TOTAL SHEETS	SHEET NO.
310	60-16	MADISON	662	393
STA.		TO STA.		
FED. ROAD DIST. NO. 8		ILLINOIS	FED. AID PROJECT	
CONTRACT NO. 76311				

SURVEIL PLOTTED
 NOTE BOOK
 BEARS DATE
 AREAS CHECKED
 NO.

SURVEIL PLOTTED
 NOTE BOOK
 BEARS DATE
 AREAS CHECKED
 NO.

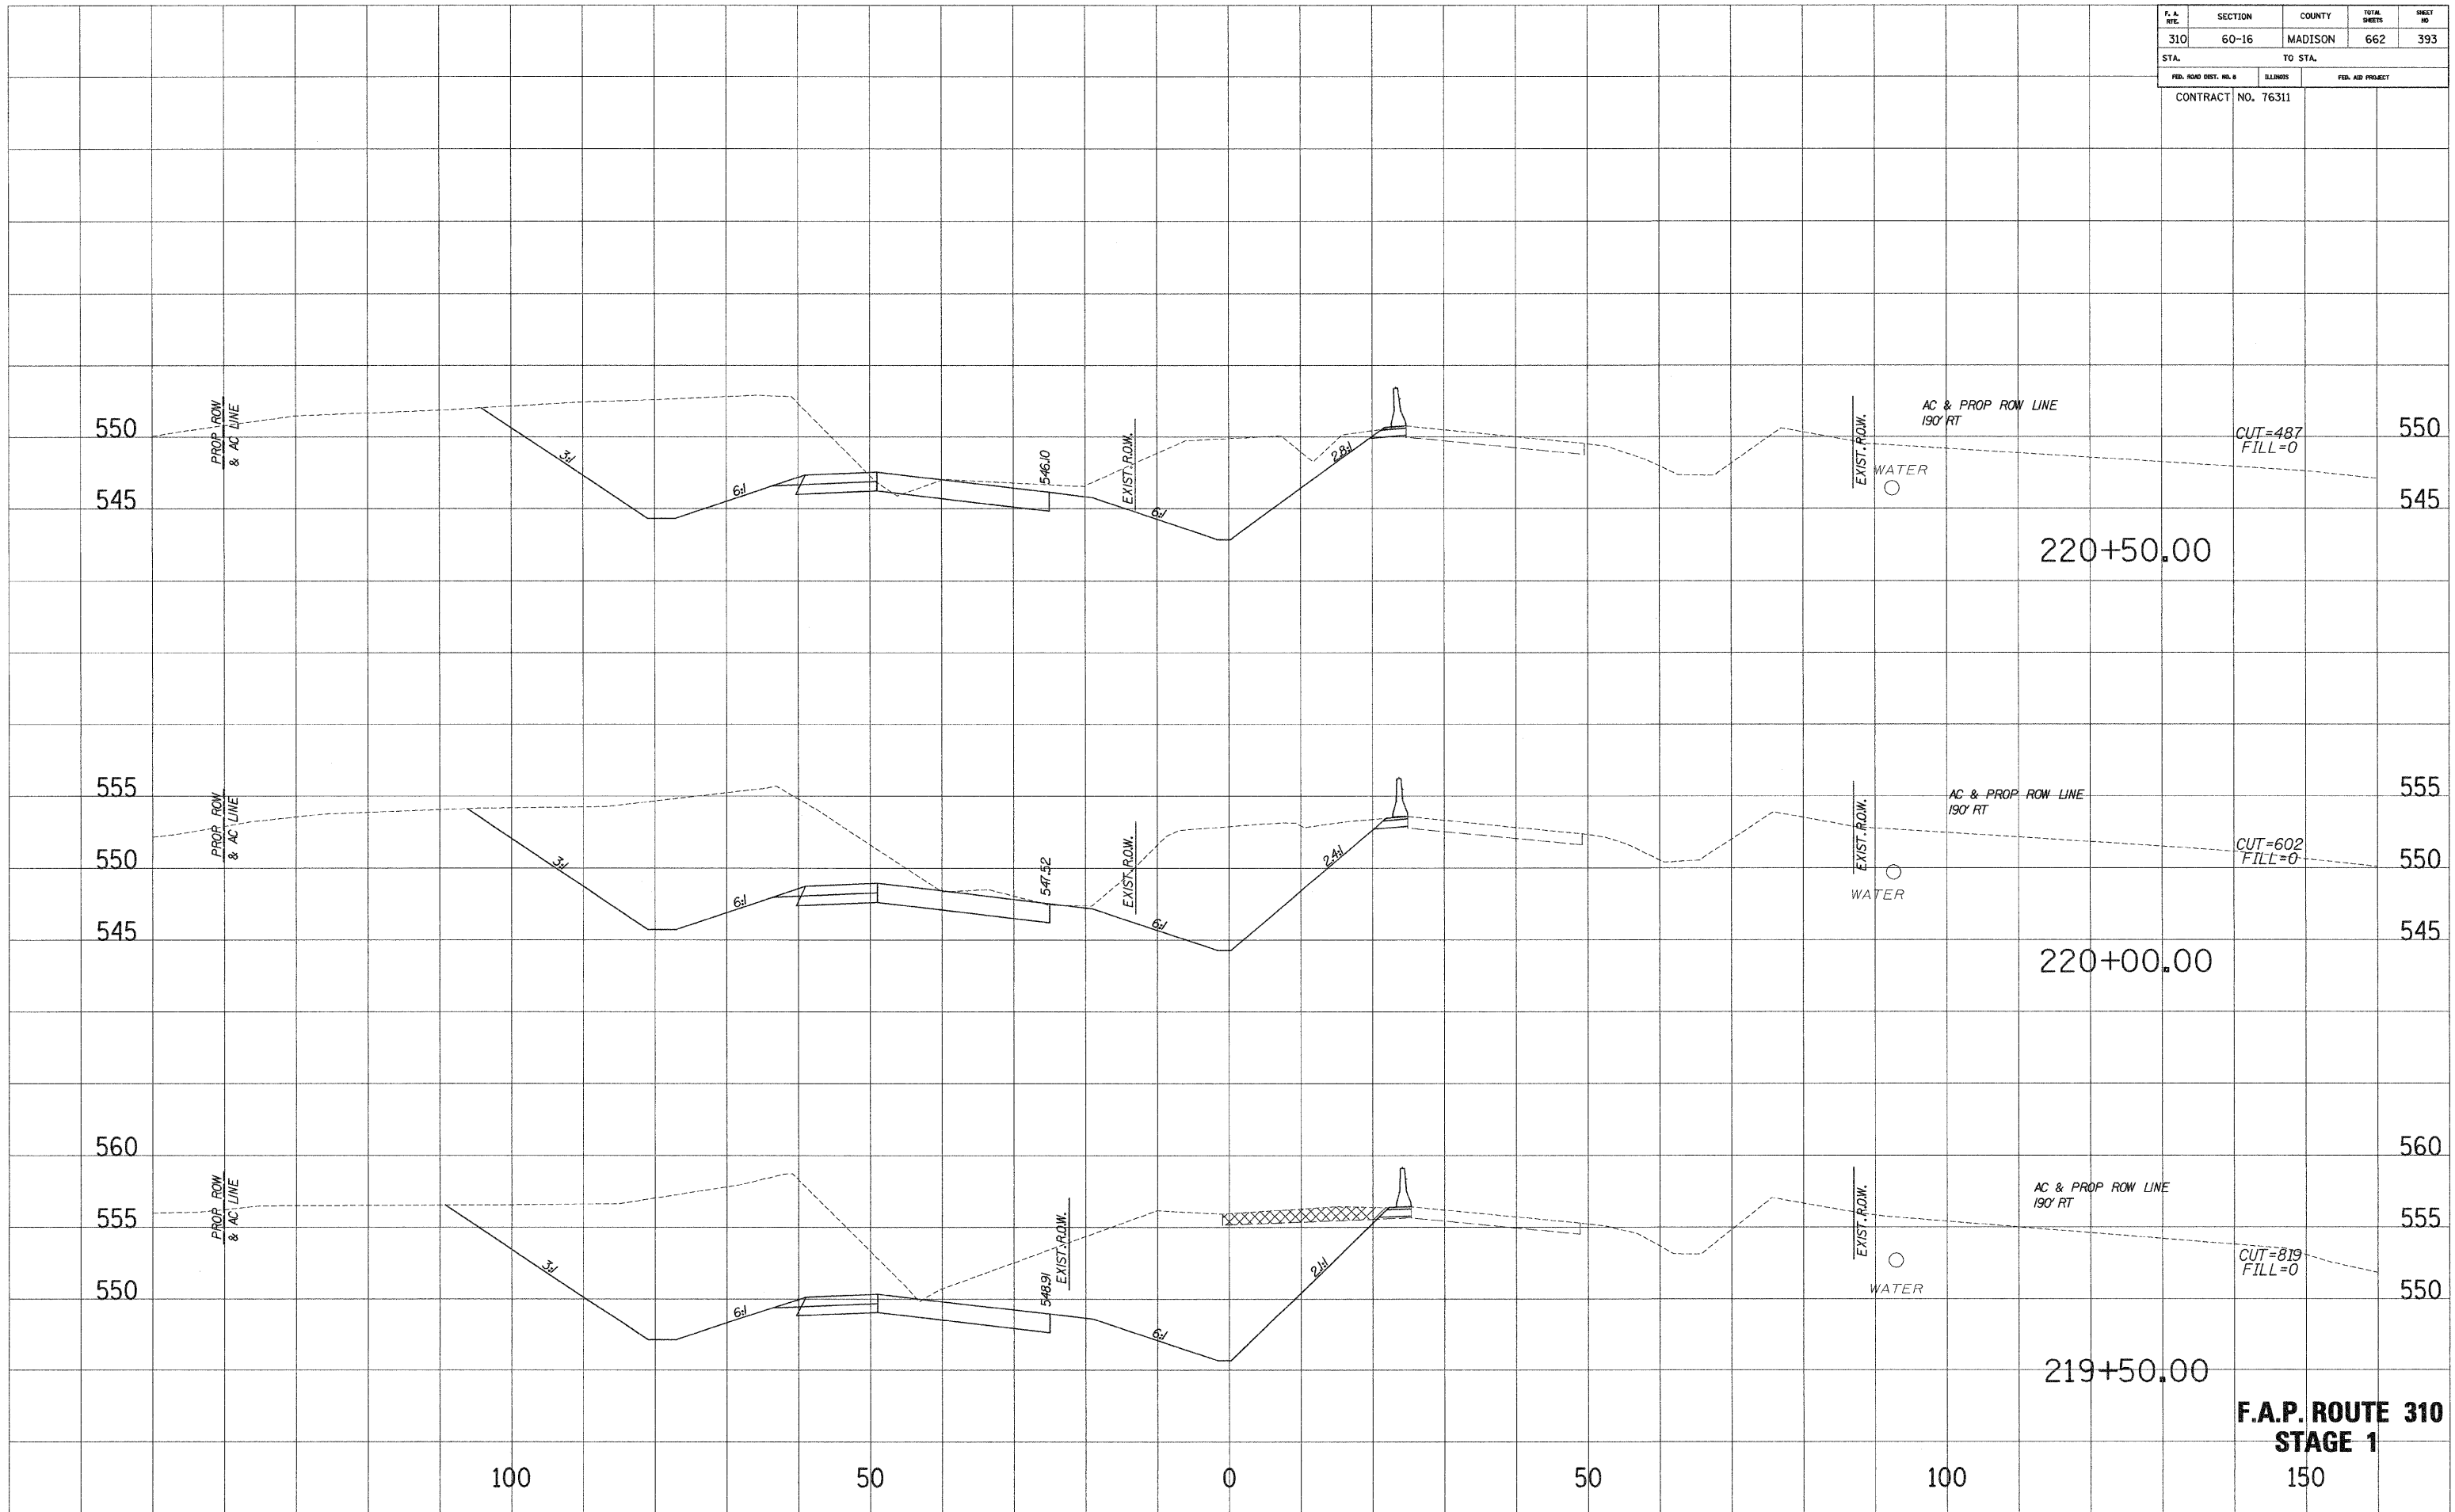


**F.A.P. ROUTE 310
STAGE 1
150**

F. A. RTE.	SECTION	COUNTY	TOTAL SHEETS	SHEET NO.
310	60-16	MADISON	662	394
STA.		TO STA.		
FED. ROAD DIST. NO. 6		ILLINOIS	FED. AID PROJECT	
CONTRACT NO. 76311				

SURVEIL PLOTTED
 NOTE BOOK
 NO.

SURVEIL PLOTTED
 NOTE BOOK
 NO.

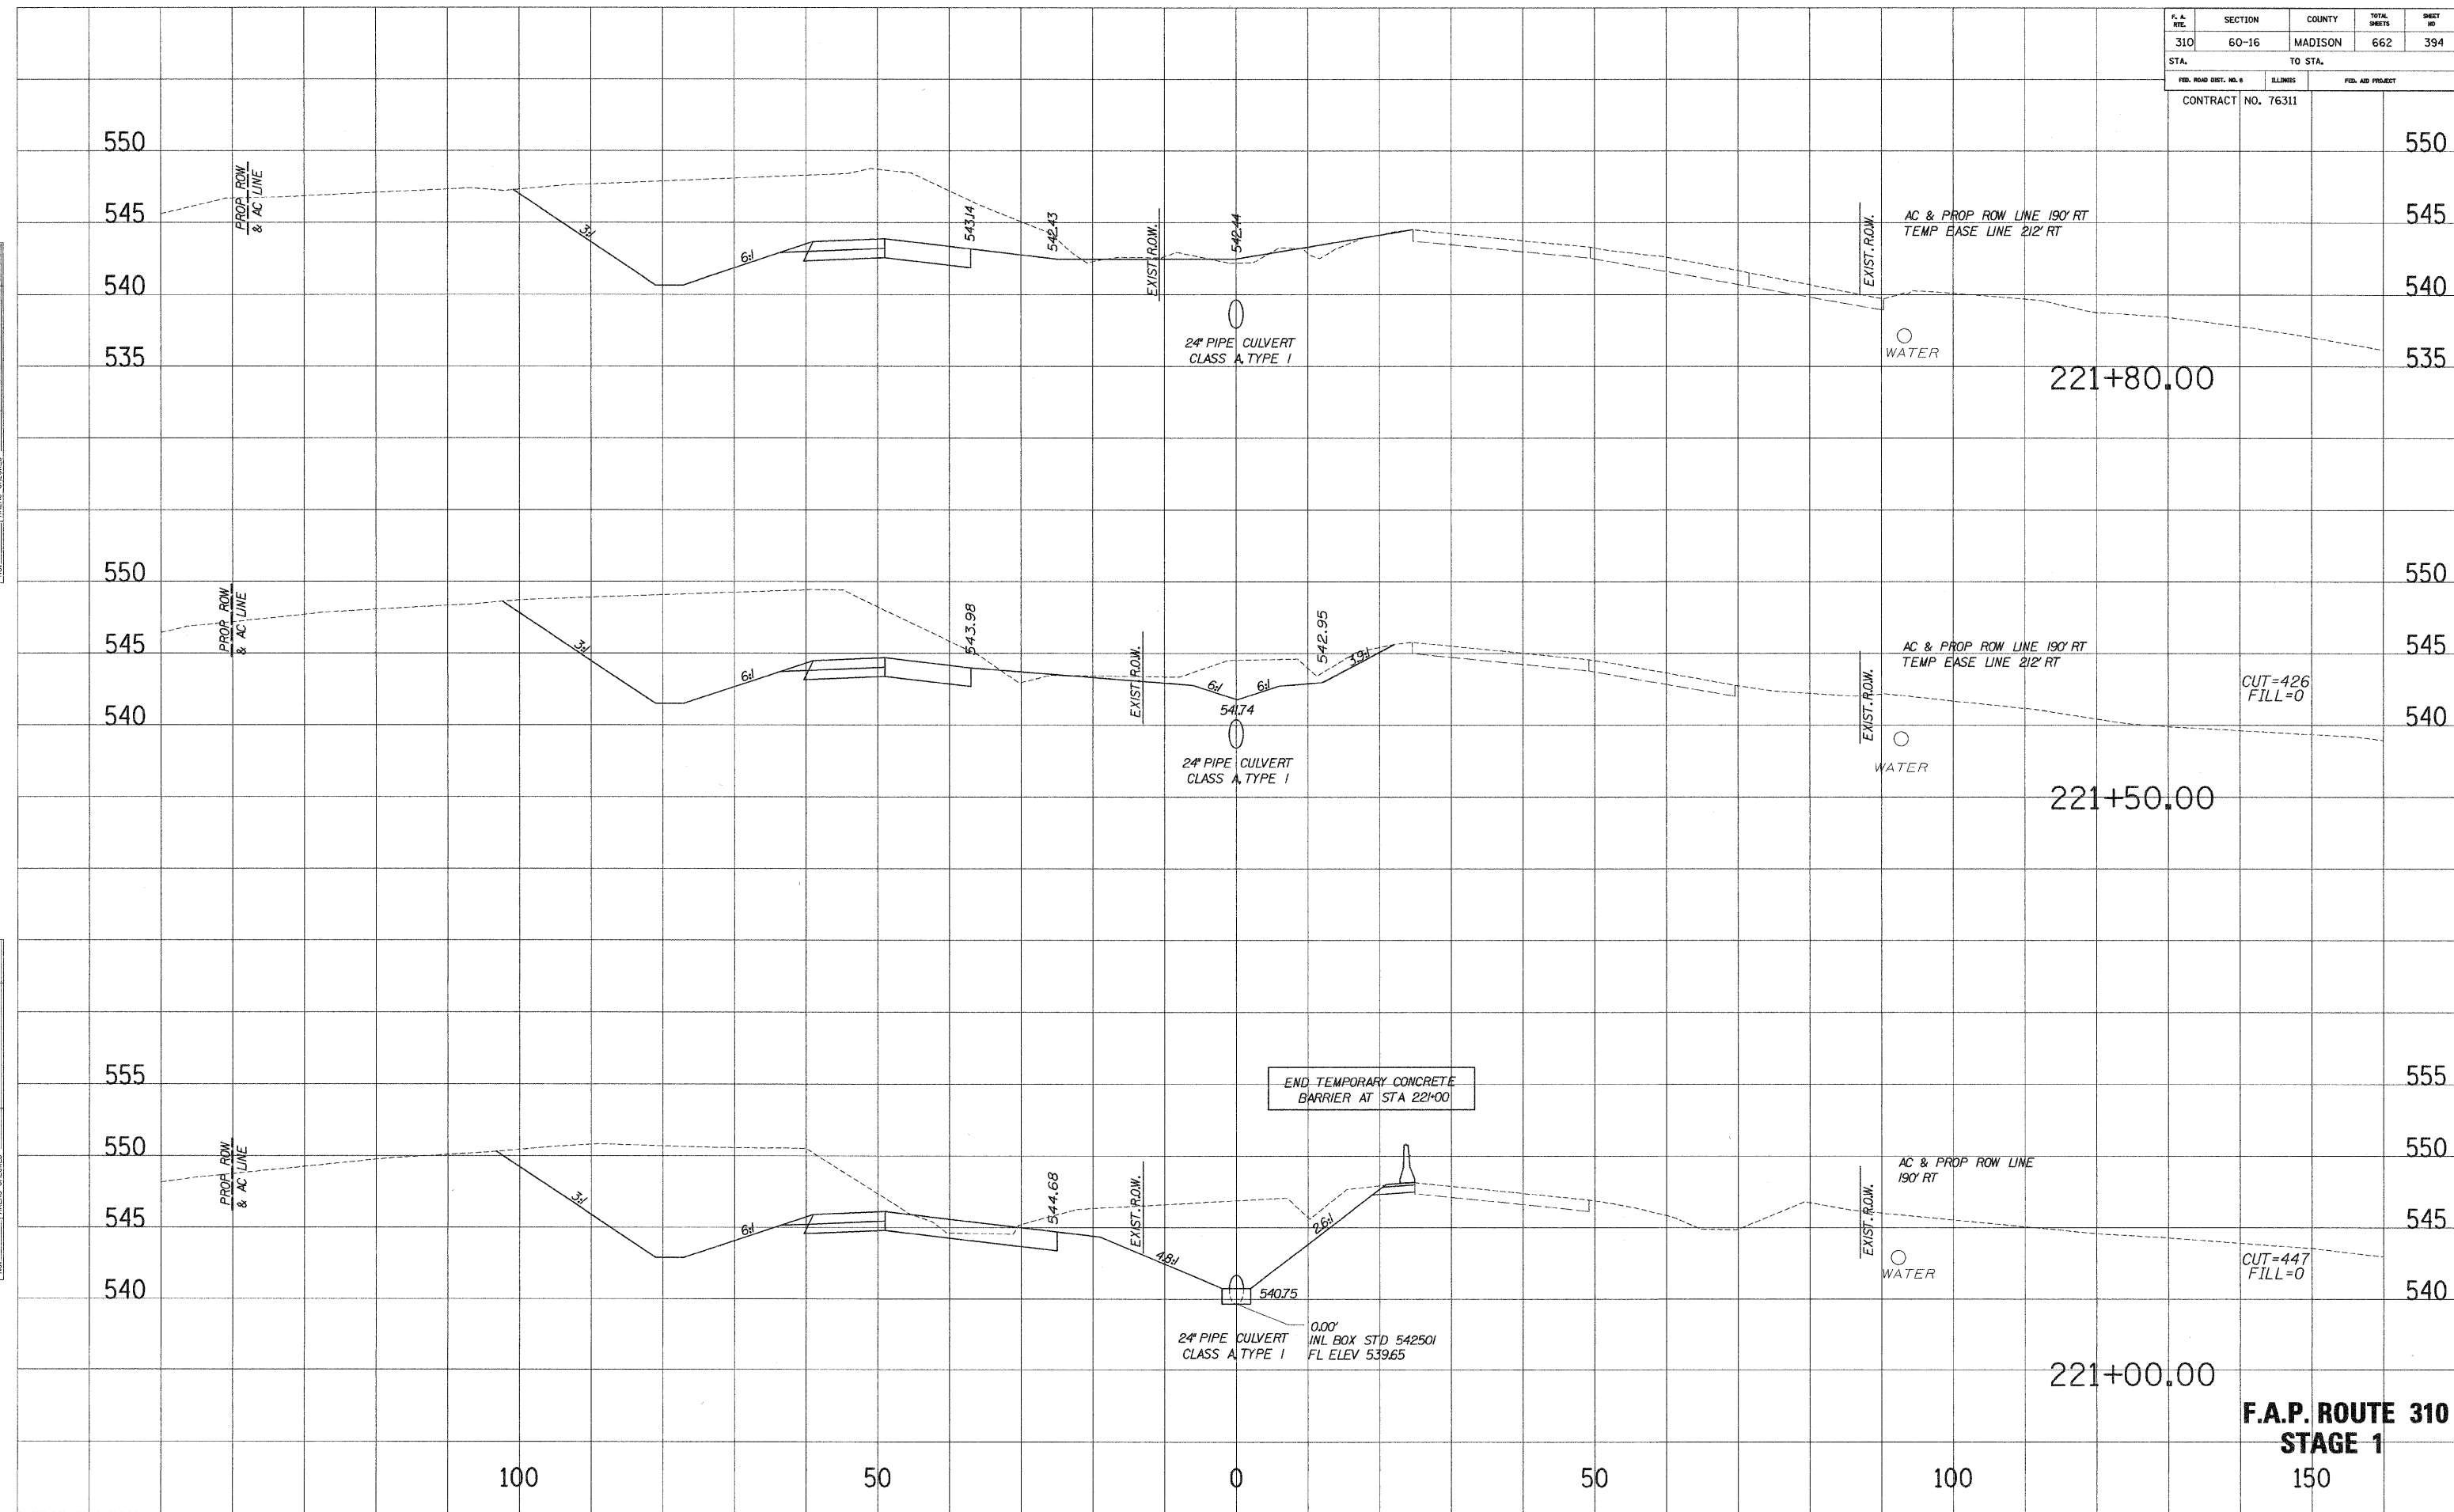


F.A.P. ROUTE 310
STAGE 1
 150

F. A. NO.	SECTION	COUNTY	TOTAL SHEETS	SHEET NO.
310	60-16	MADISON	662	395
STA.		TO STA.		
FED. ROAD DIST. NO. 8		ILLINOIS	FED. AID PROJECT	
CONTRACT NO. 76311				

SURVEY PLOTTED
 NOTE BOOK NO. _____
 DATE _____
 AREAS CHECKED _____
 NO. _____

SURVEY PLOTTED
 NOTE BOOK NO. _____
 DATE _____
 AREAS CHECKED _____
 NO. _____

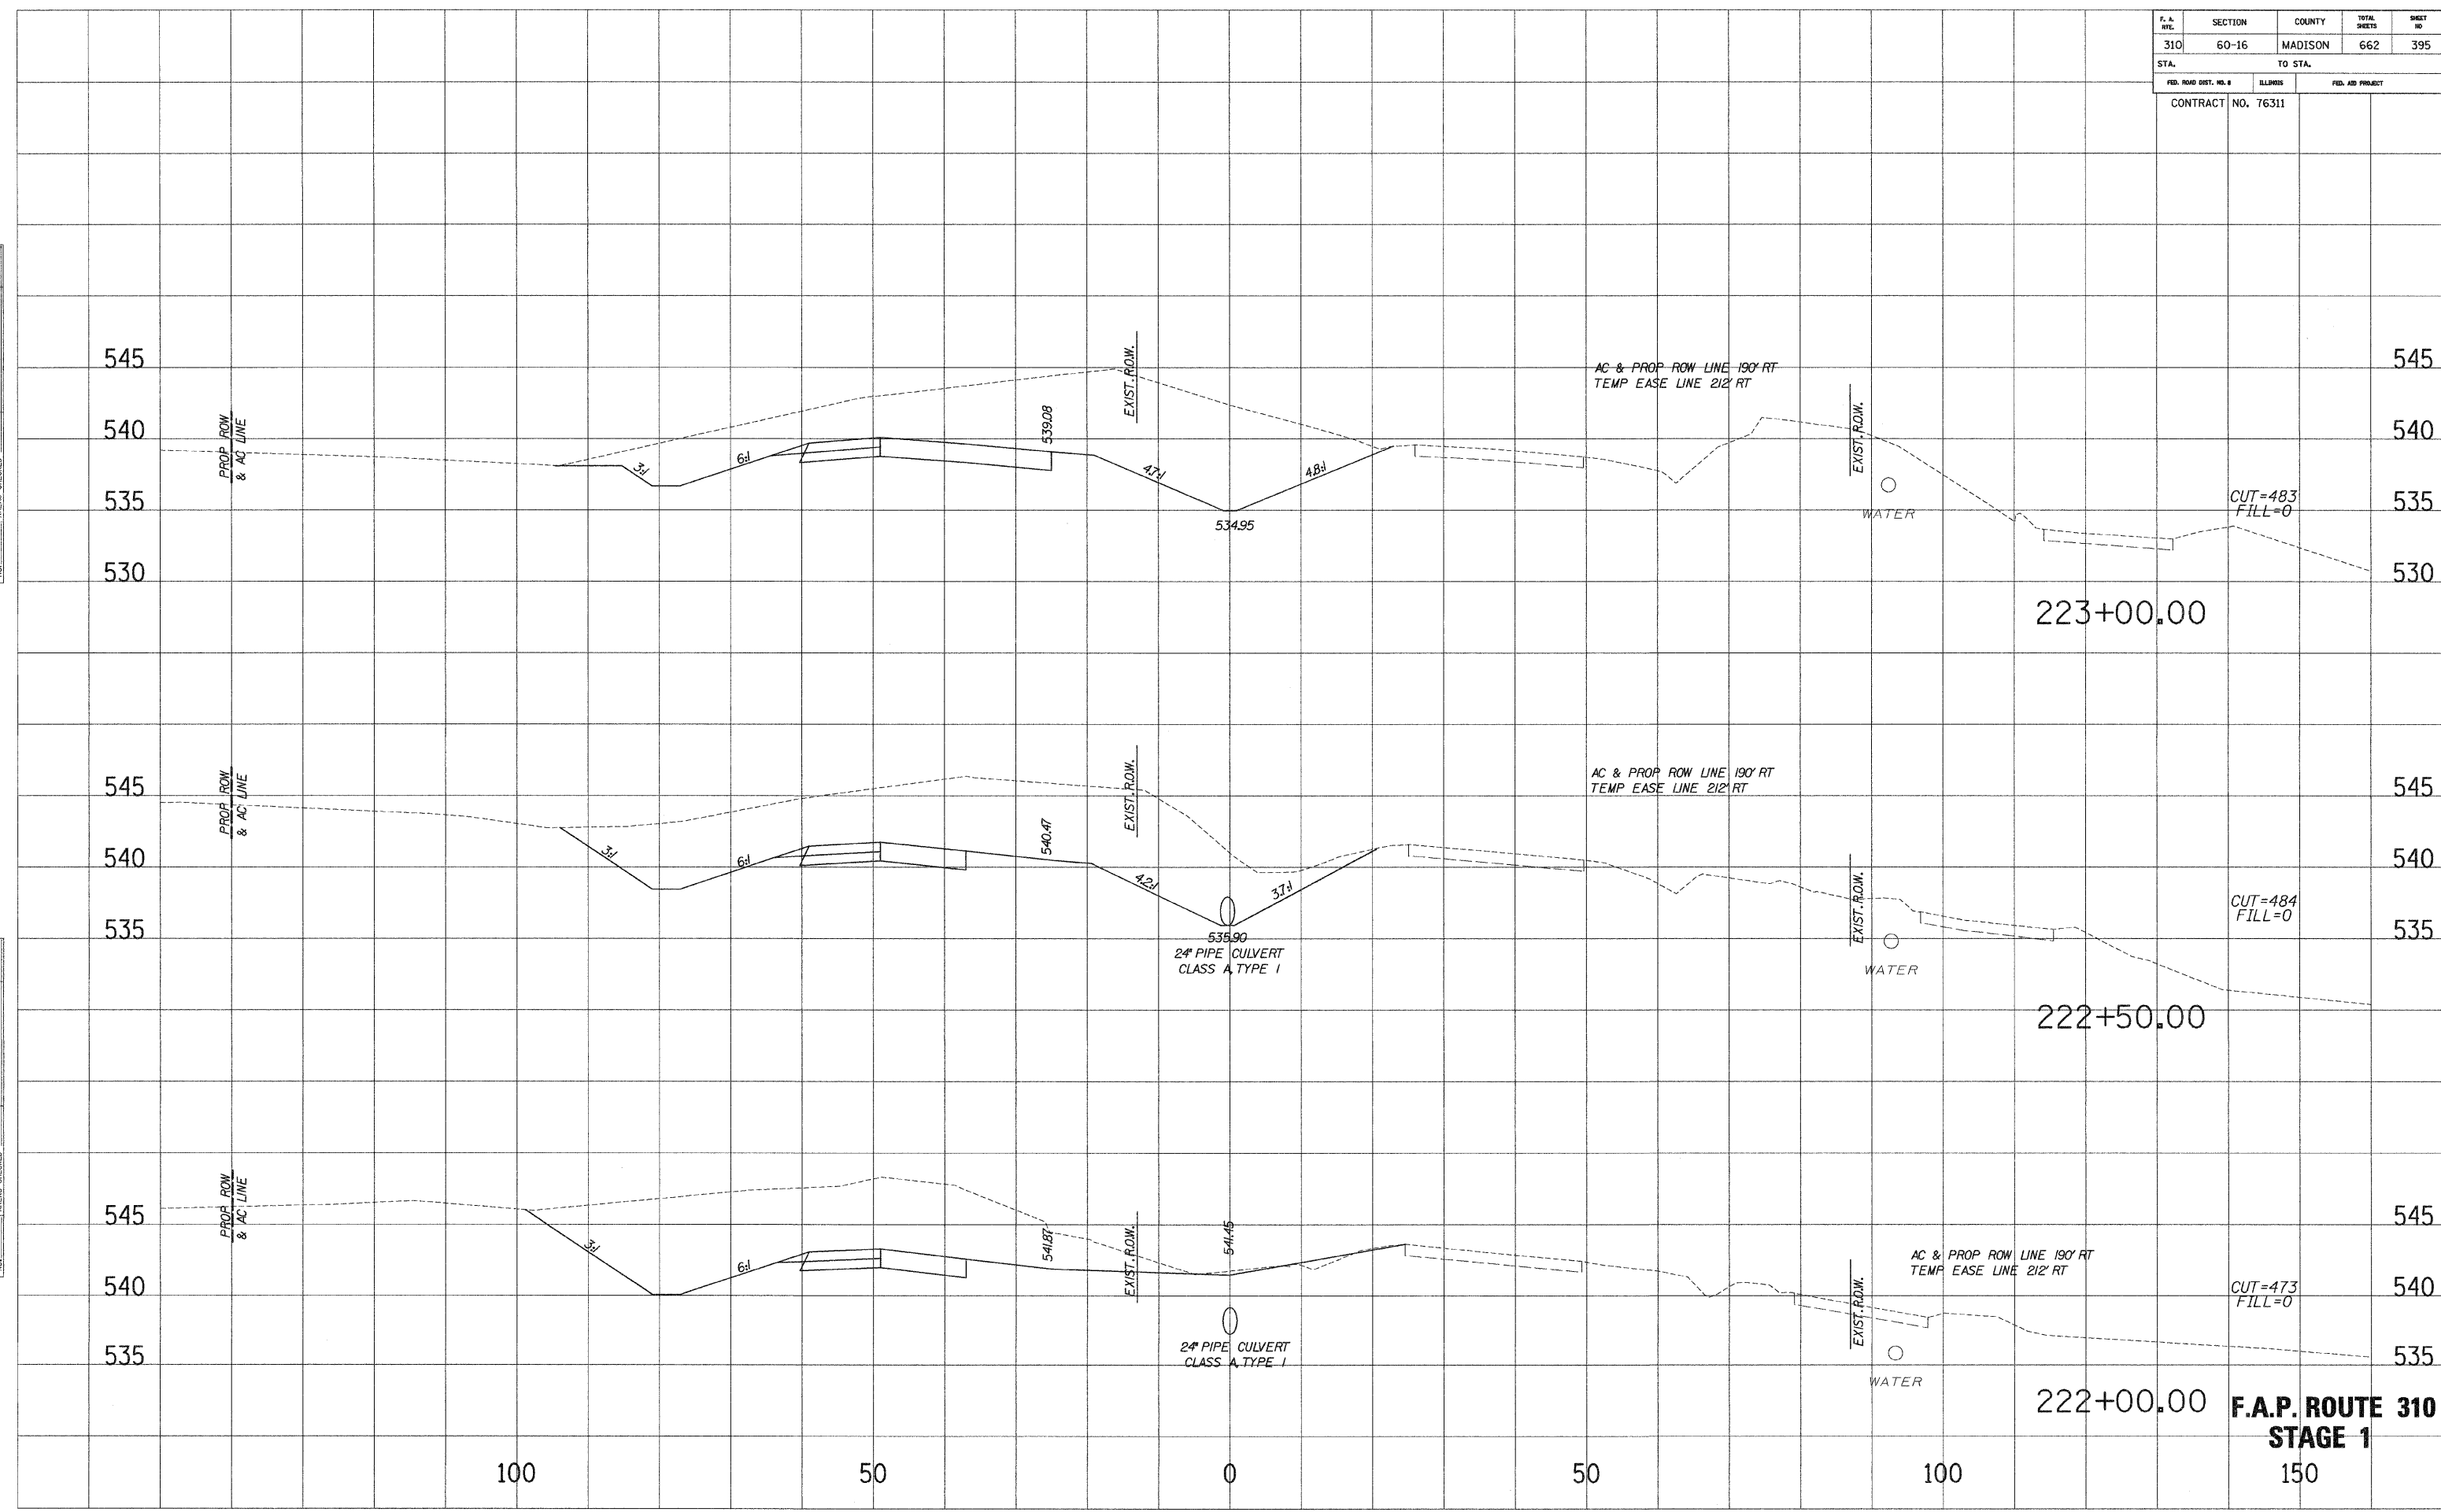


**F.A.P. ROUTE 310
STAGE 1**

F. A. NO.	SECTION	COUNTY	TOTAL SHEETS	SHEET NO.
310	60-16	MADISON	662	396
STA.		TO STA.		
FED. ROAD DIST. NO. 8		ILLINOIS	FED. AID PROJECT	
CONTRACT NO. 76311				

SURVEIL PLOTTED
 NOTE BOOK NO. _____
 TEMP. DATE _____
 AREAS CHECKED _____

SURVEIL PLOTTED
 NOTE BOOK NO. _____
 TEMP. DATE _____
 AREAS CHECKED _____

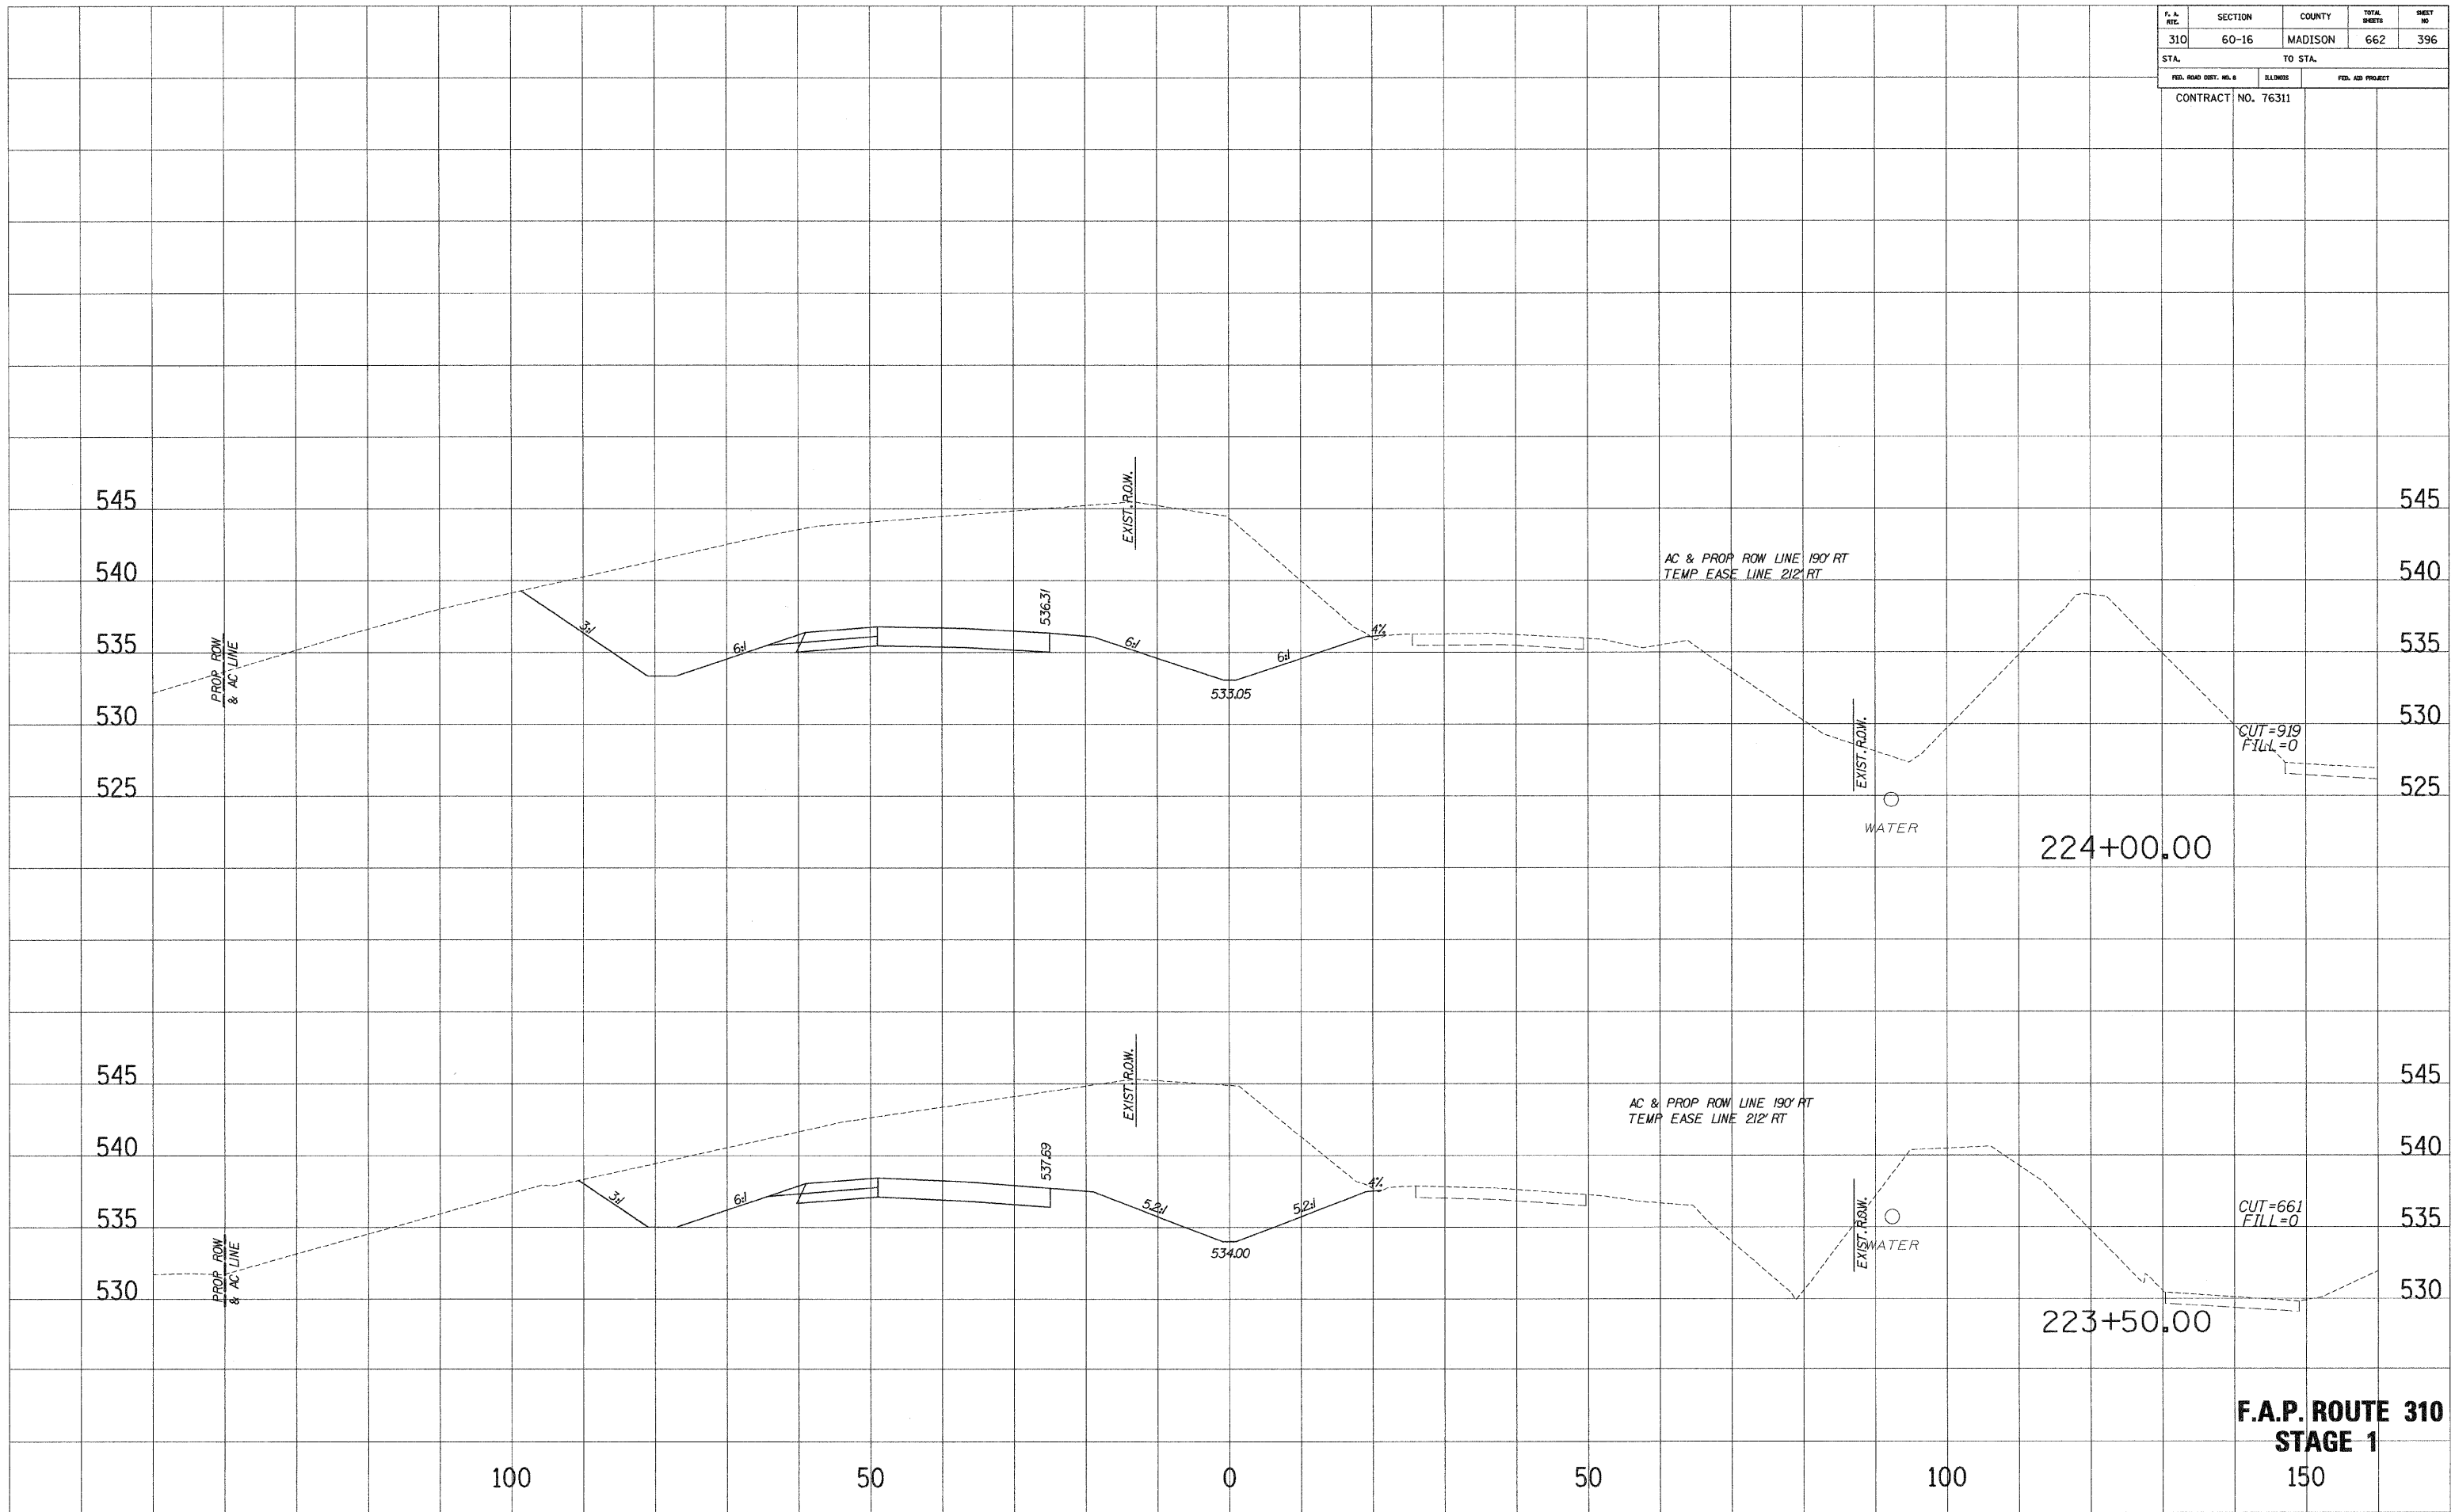


F.A.P. ROUTE 310
STAGE 1
 150

F. A. RITE	SECTION	COUNTY	TOTAL SHEETS	SHEET NO
310	60-16	MADISON	662	397
STA.		TO STA.		
FED. ROAD DIST. NO. 0		MILEAGE		FED. AID PROJECT
CONTRACT NO. 76311				

SURVEY PLOTTED
 NOTE BOOK REPLICATE
 AREAS CHECKED
 NO.

SURVEY PLOTTED
 NOTE BOOK REPLICATE
 AREAS CHECKED
 NO.

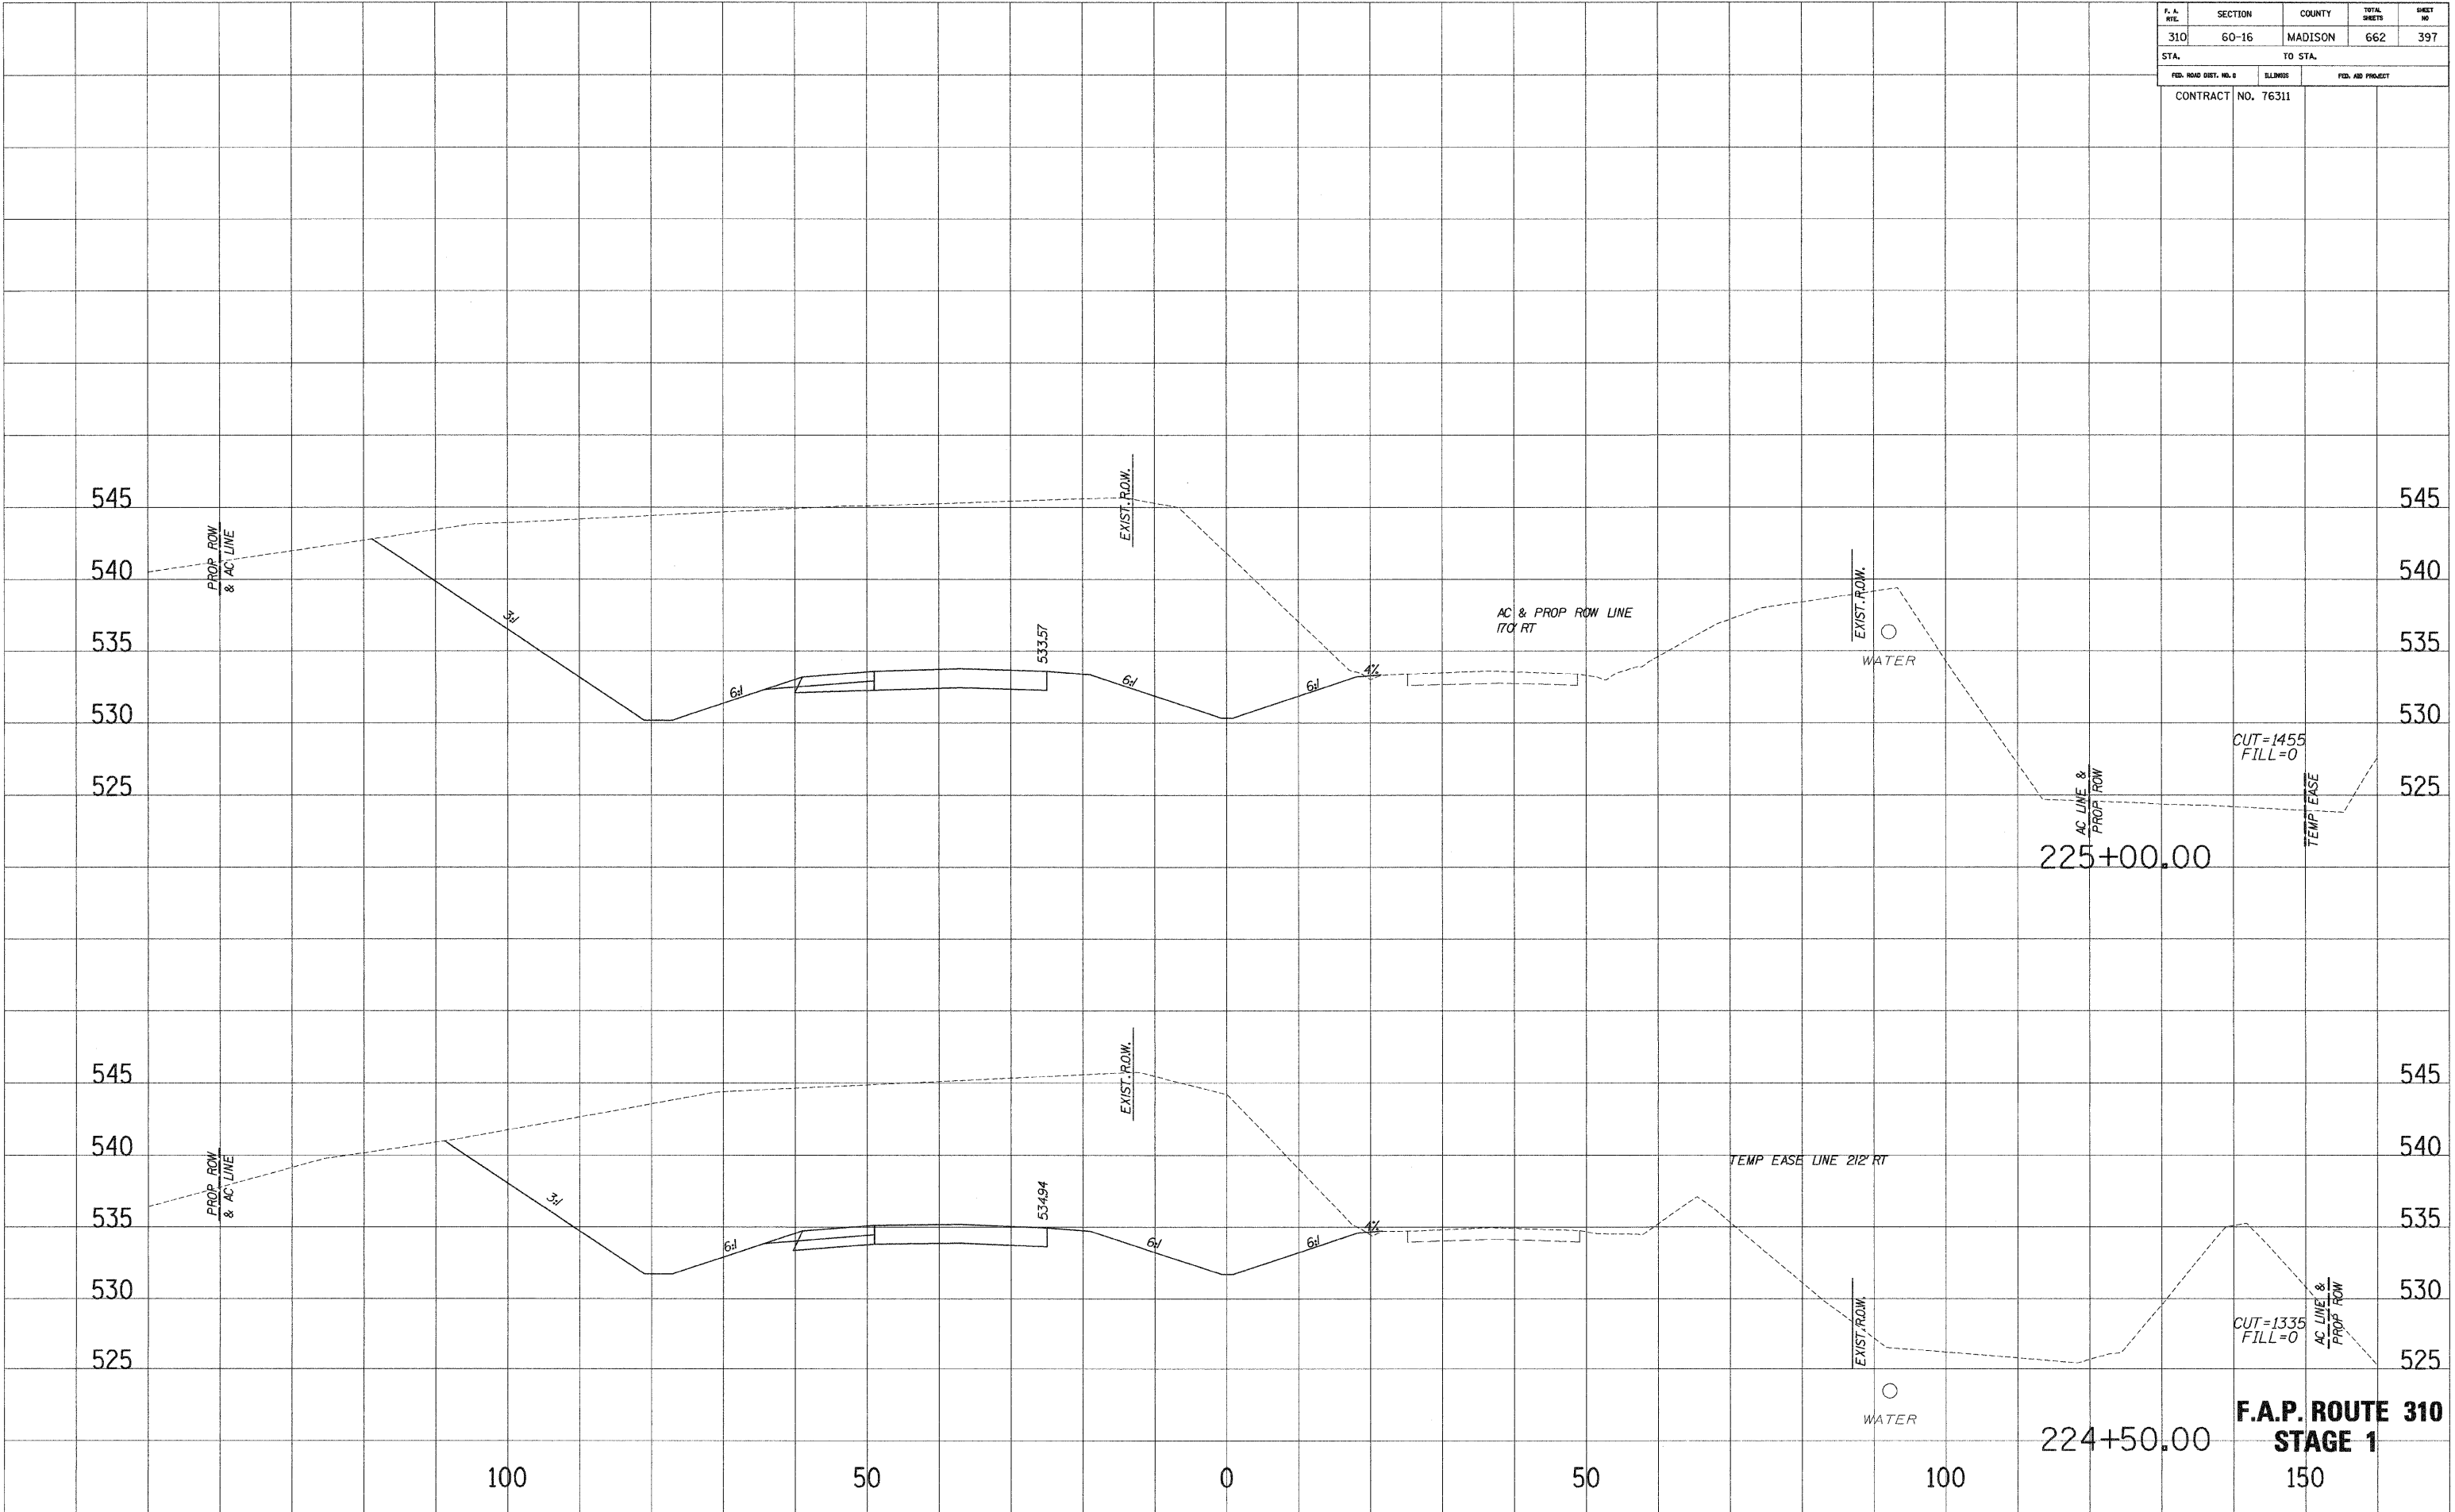


F.A.P. ROUTE 310
STAGE 1
 150

F. & R.	SECTION	COUNTY	TOTAL SHEETS	SHEET NO.
310	60-16	MADISON	662	398
STA.		TO STA.		
FED. ROAD DIST. NO. 8		ILLINOIS	FED. AID PROJECT	
CONTRACT NO. 76311				

SURVEIL PLOTTED
 NOTE BOOK
 NO. _____
 AREAS CHECKED

SURVEIL PLOTTED
 NOTE BOOK
 NO. _____
 AREAS CHECKED

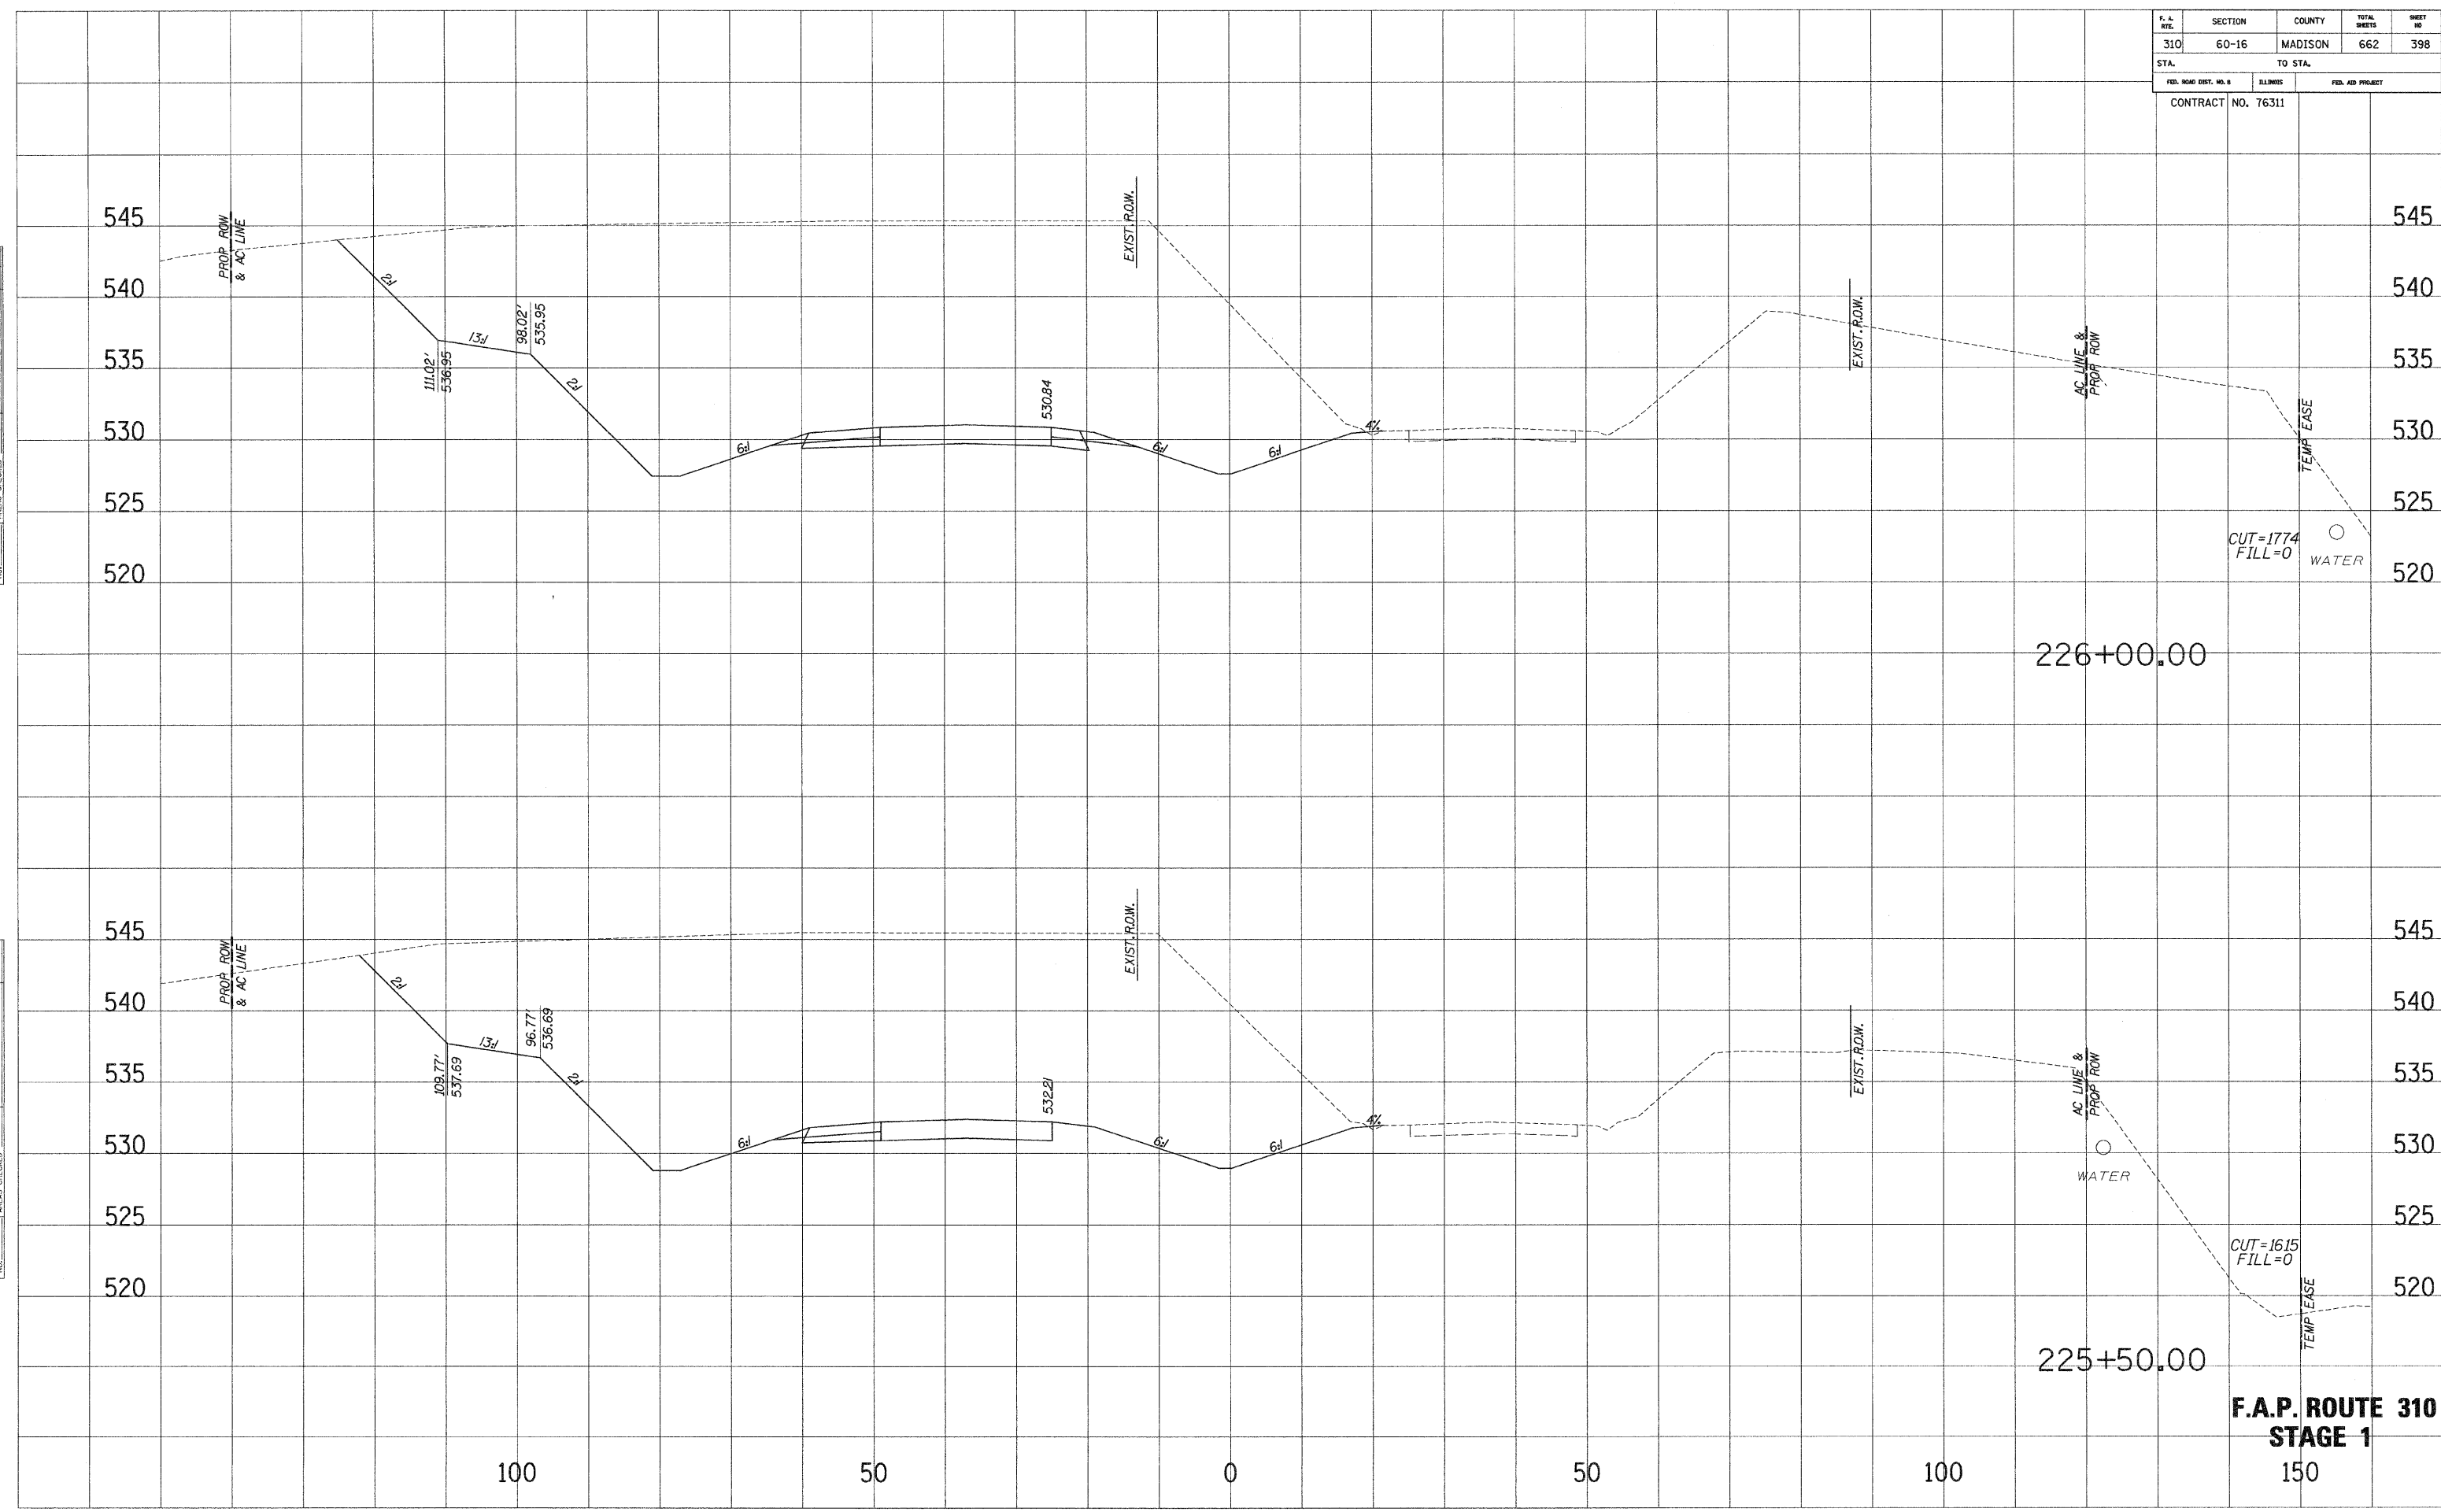


F.A.P. ROUTE 310
STAGE 1
 150

F. A. NO.	SECTION	COUNTY	TOTAL SHEETS	SHEET NO.
310	60-16	MADISON	662	399
STA.		TO STA.		
FED. ROAD DIST. NO. 8		ILLINOIS	FED. AID PROJECT	
CONTRACT NO. 76311				

SHEET PLOTTED
 DATE
 NOTE BOOK NO.
 AREAS CHECKED

SHEET PLOTTED
 DATE
 NOTE BOOK NO.
 AREAS CHECKED


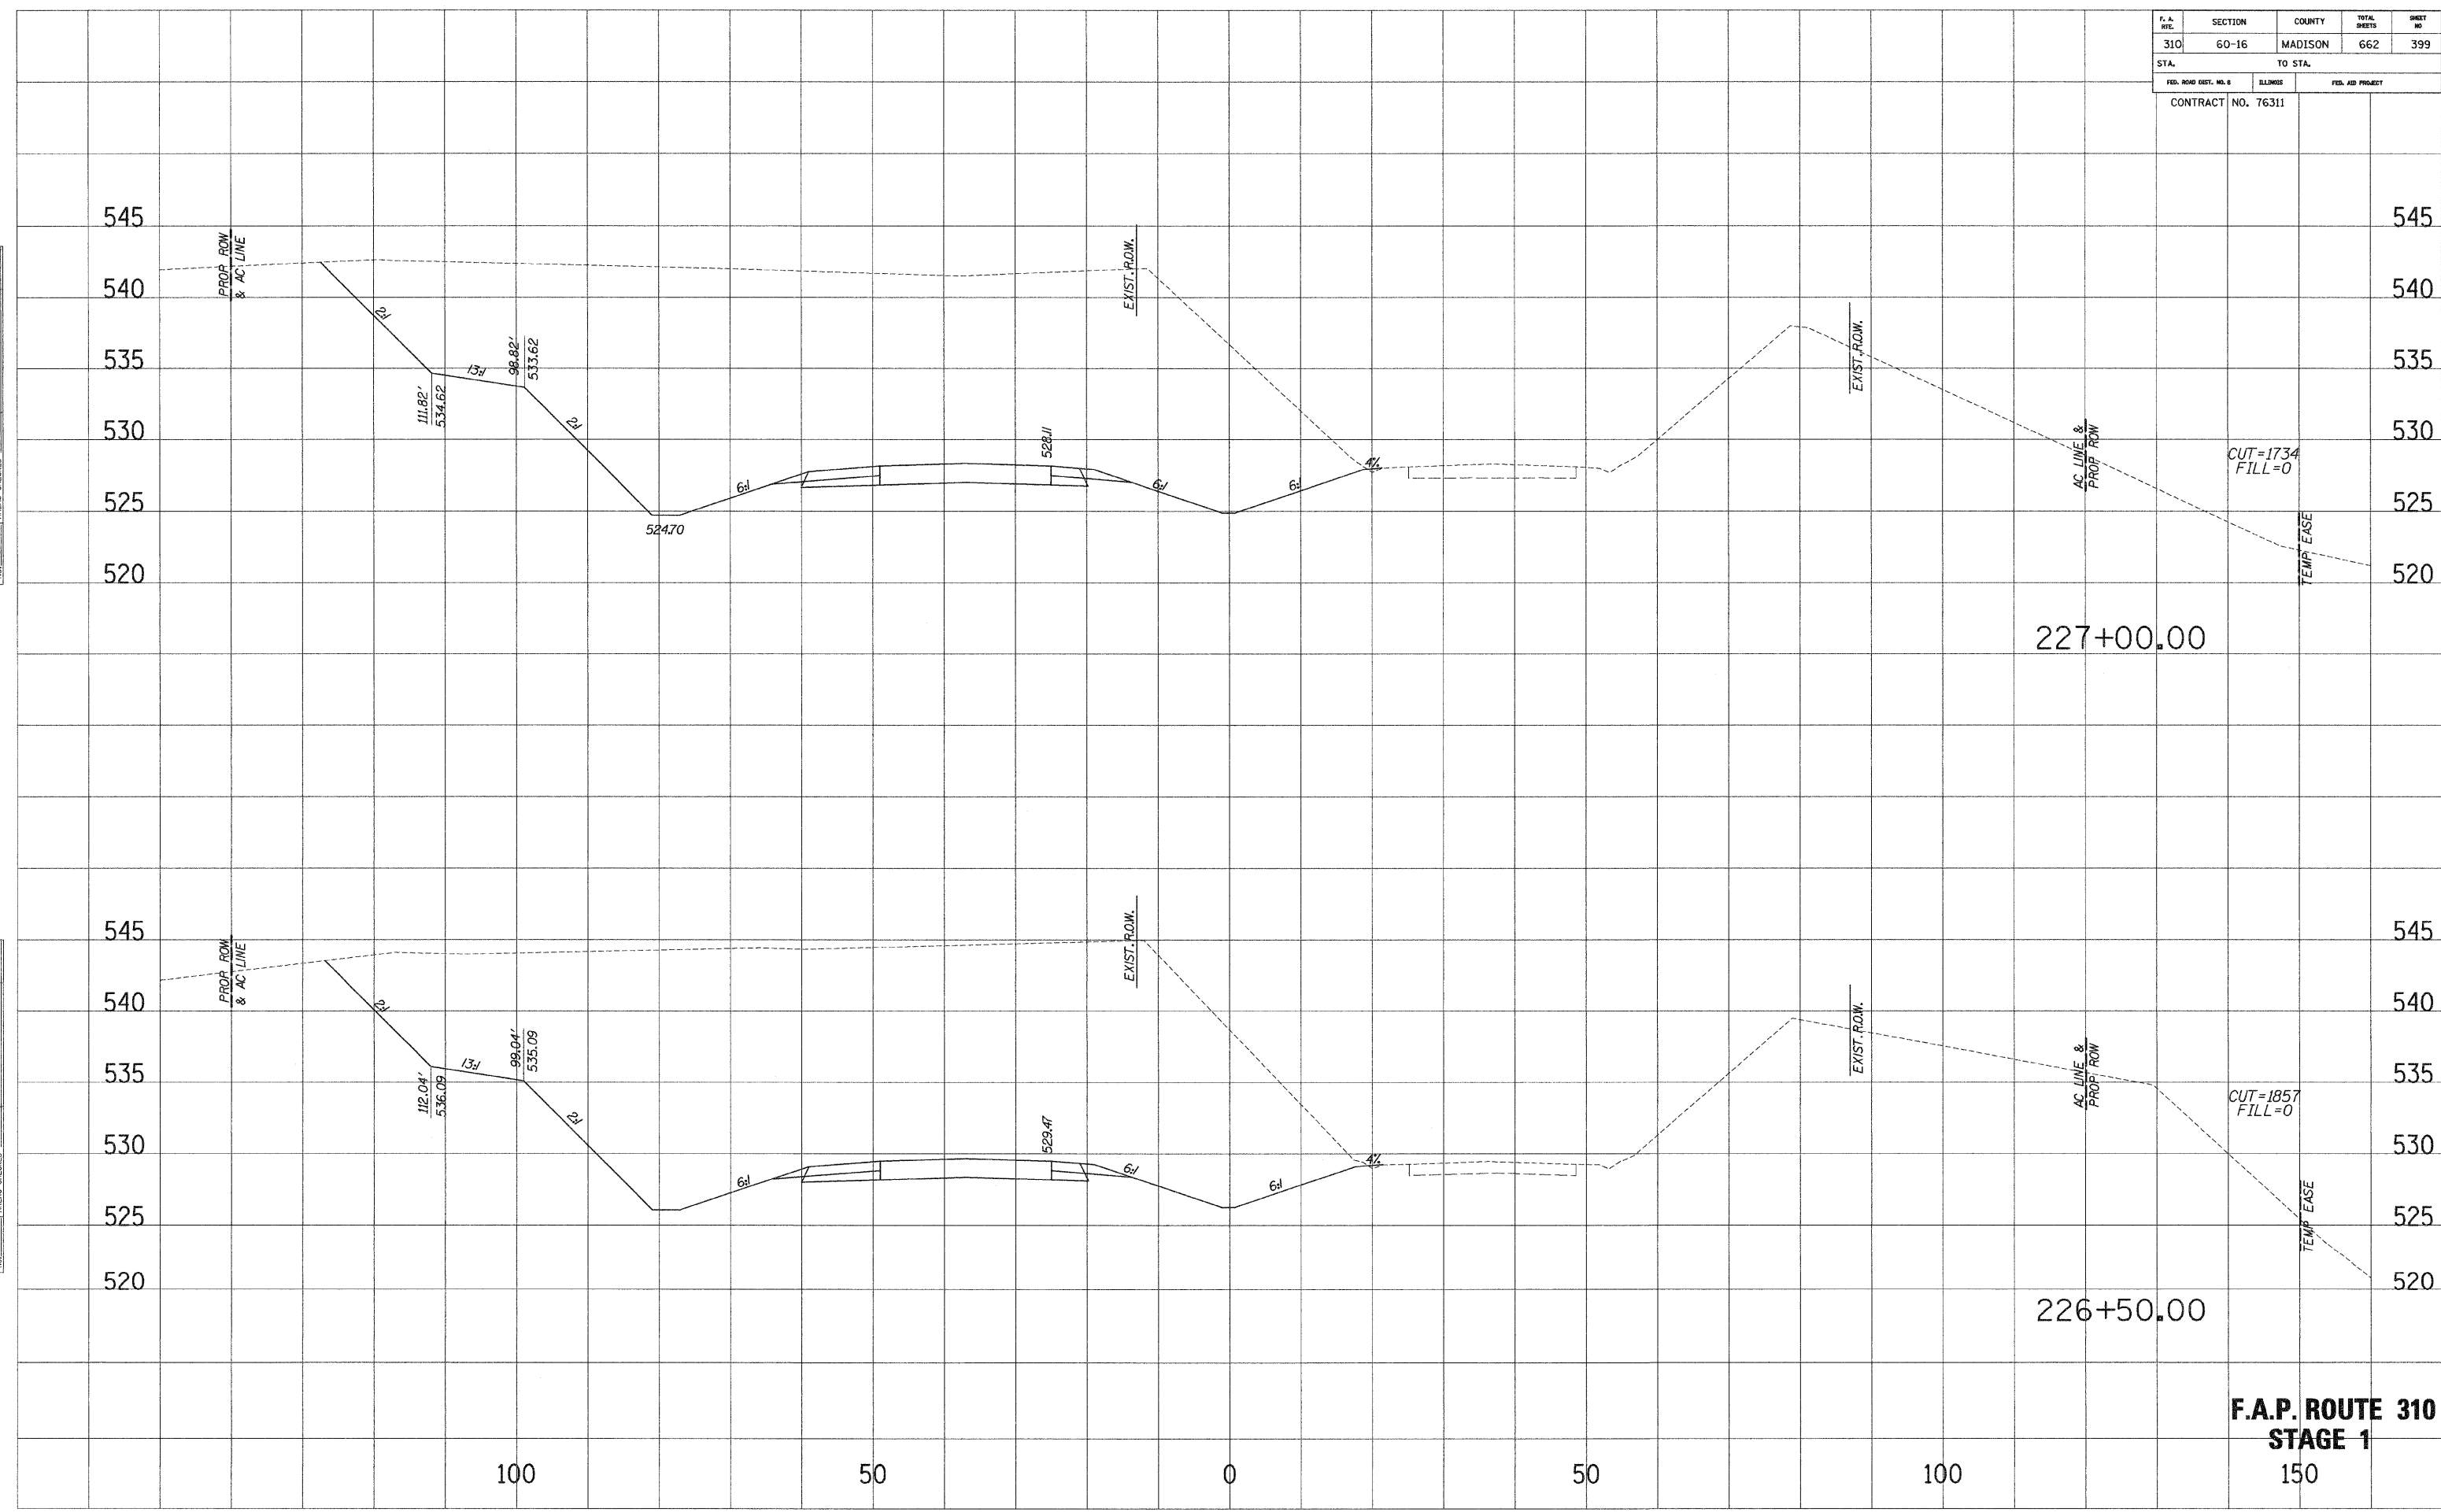


227+00.00

226+50.00

F.A.P. ROUTE 310
STAGE 1
 150

F. A. RTE.	SECTION	COUNTY	TOTAL SHEETS	SHEET NO.
310	60-16	MADISON	662	400
STA.		TO STA.		
FED. ROAD DIST. NO. 8		ILLINOIS	FED. AID PROJECT	
CONTRACT NO. 76311				

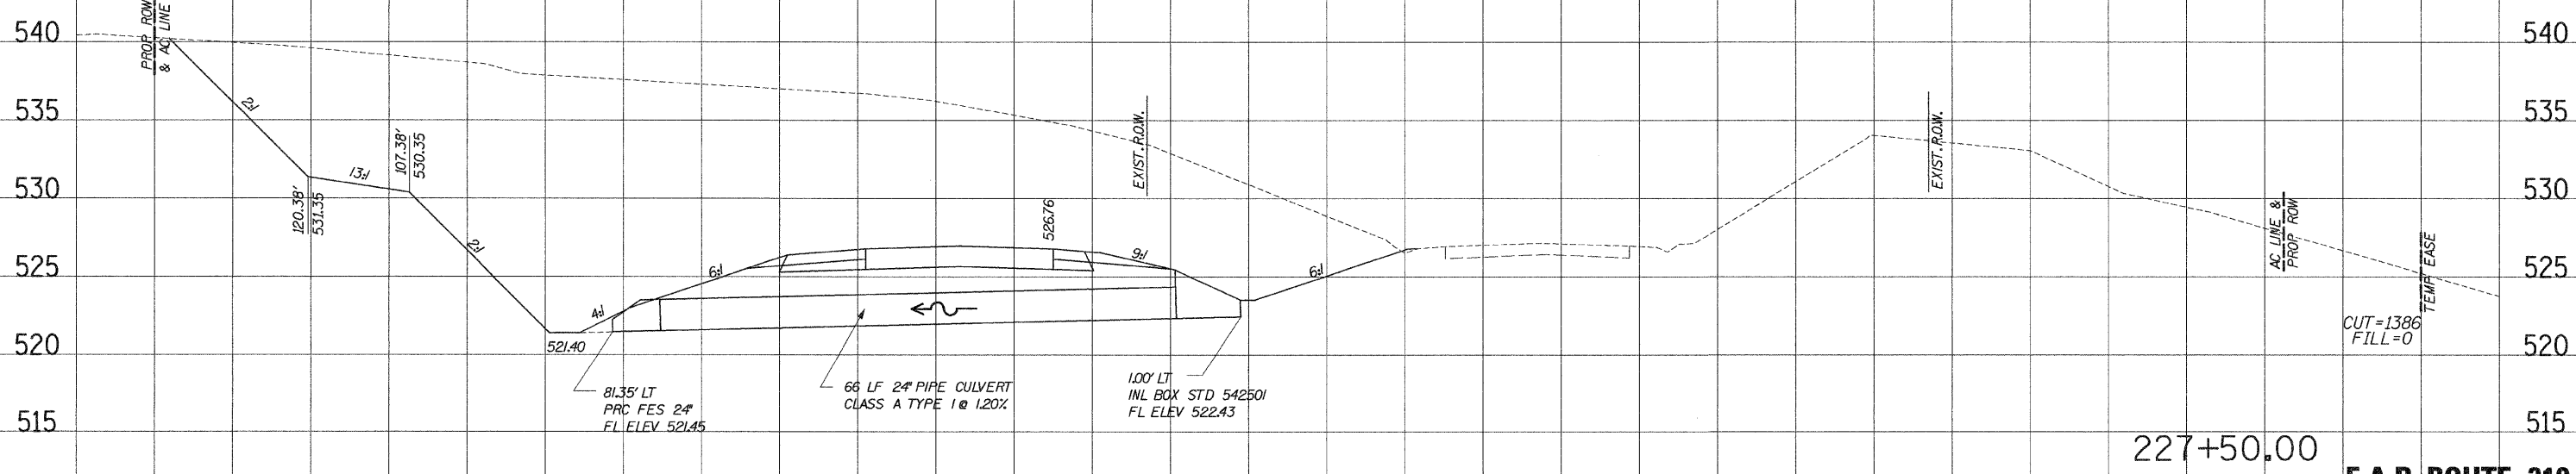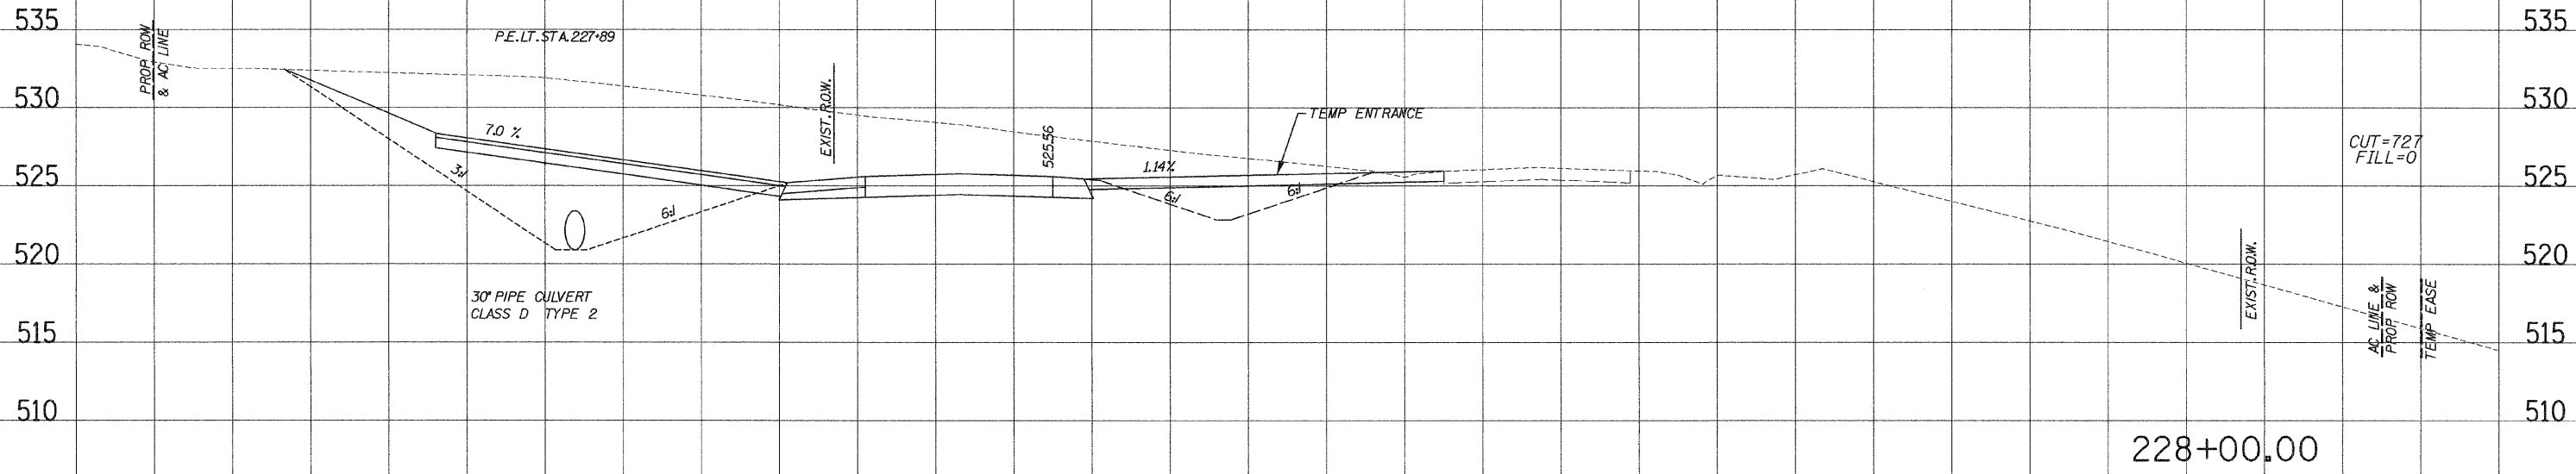

**F.A.P. ROUTE 310
STAGE 1**

DATE PLOTTED: 09/22/2009 10:50:33 AM
 NOTE BOOK NO. 1
 AREAS CHECKED:

DATE PLOTTED: 09/22/2009 10:50:33 AM
 NOTE BOOK NO. 1
 AREAS CHECKED: