


STATE OF ILLINOIS
DEPARTMENT OF PUBLIC WORKS & BUILDINGS
DIVISION OF HIGHWAYS

SECTION	COUNTY	SHEET	SHEET NO. 2
FA 155 401-B	Greene	73	73
2 SHEETS			

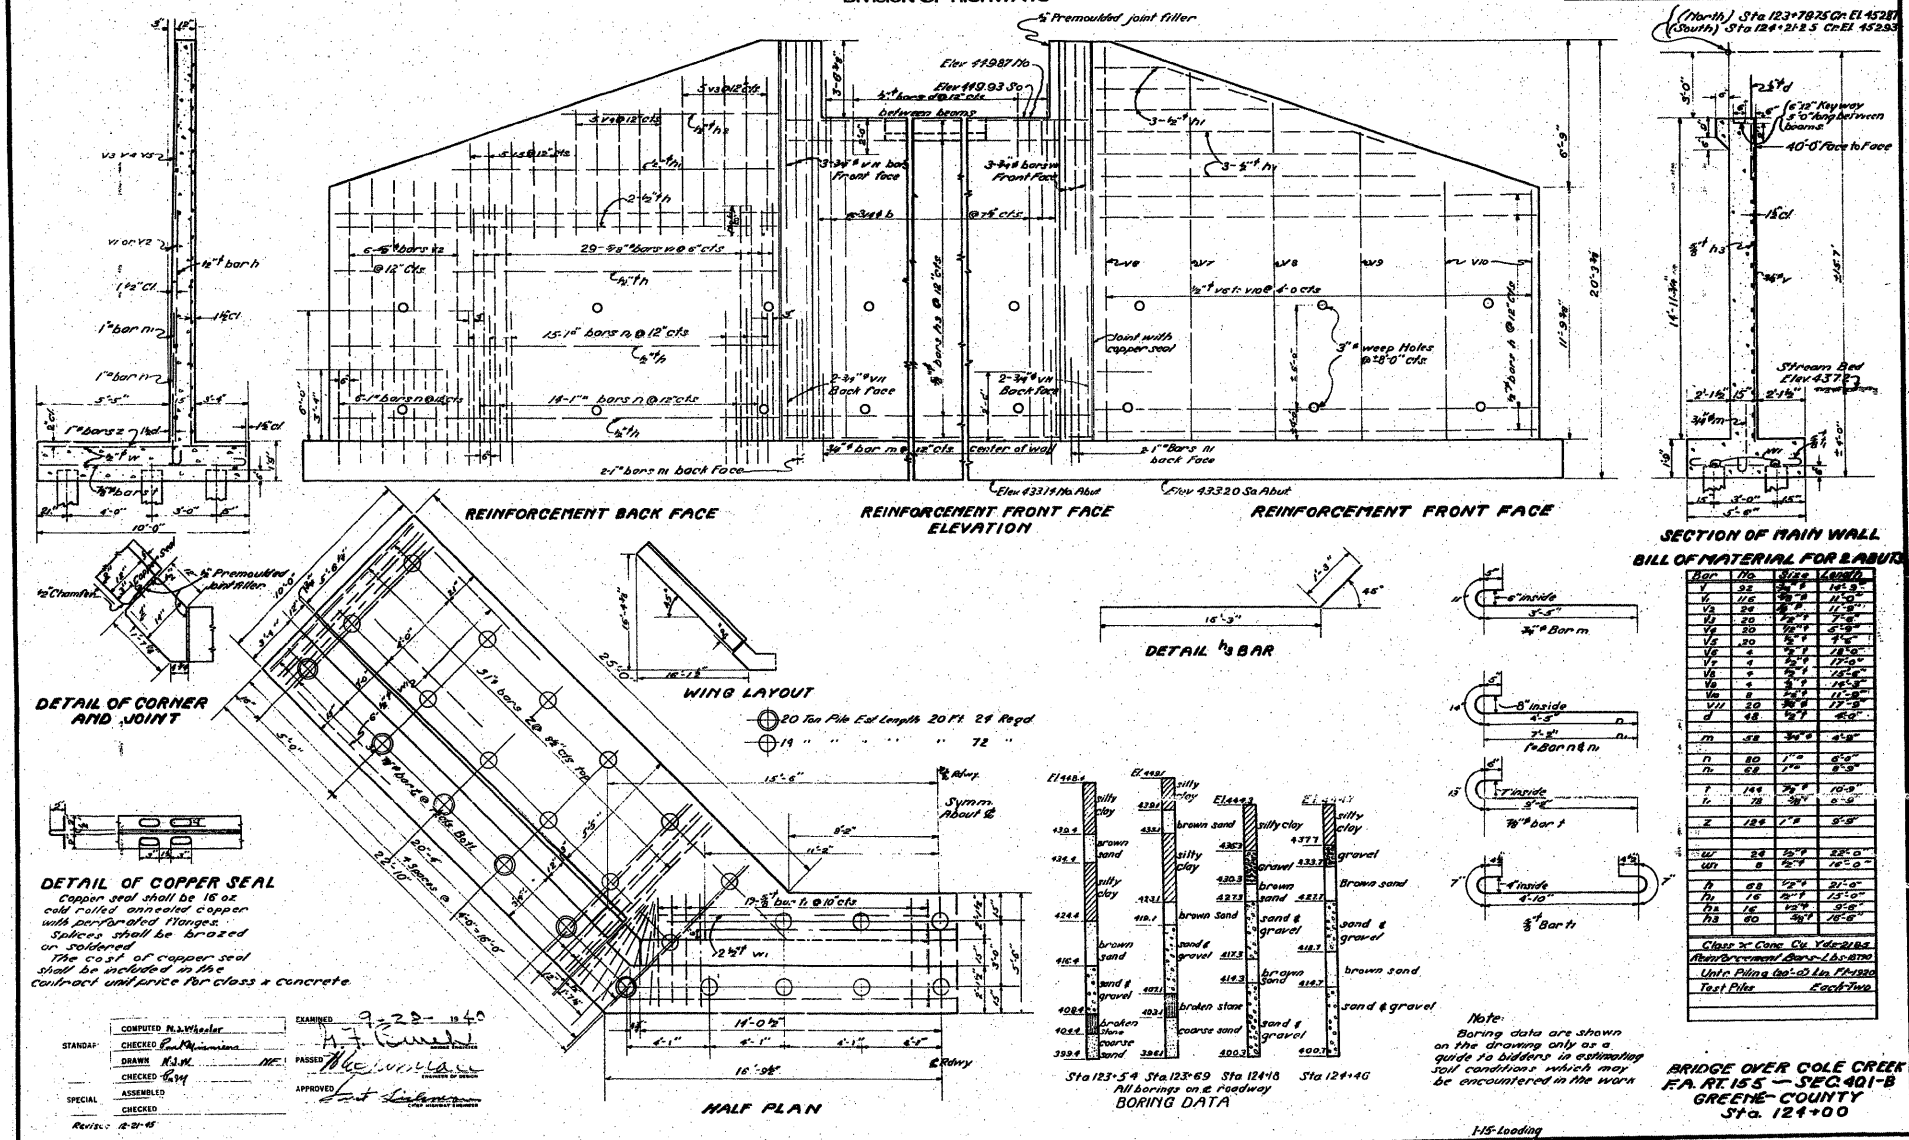

(North) Sta 123+70.75 On El 45281
(South) Sta 124+21.25 On El 45283

SECTION OF RAIN WALL


BRIDGE OVER COLE CREEK
FA. RT. 155 - SEC. 401-B
GREENE COUNTY
Sta. 124+00

FOR INFORMATION ONLY

FILE NAME =	USER NAME = thpr1	DESIGNED -	REVISED -	STATE OF ILLINOIS DEPARTMENT OF TRANSPORTATION	EXISTING STRUCTURE PLANS SN 031-0013(E) 0041(P), SECTION 401-2BR	F.A.S. RTE.	SECTION	COUNTY	TOTAL SHEETS	SHEET NO.
ct:\pw_work\pwwdot\thpr1\dms52692\087610-sht:extruot.dgn		DRAWN -	REVISED -			739	1BR, 1-2BR, 401-2BR	GREENE	150	56
PLOT SCALE = 50.000' / IN.		CHECKED -	REVISED -			CONTRACT NO. 76410				
PLOT DATE = 3/18/2010		DATE -	REVISED -			FED. ROAD DIST. NO. ILLINOIS FED. AID PROJECT				
				SCALE: N/A	SHEET NO. 2 OF 2 SHEETS	STA.	TO STA.			