
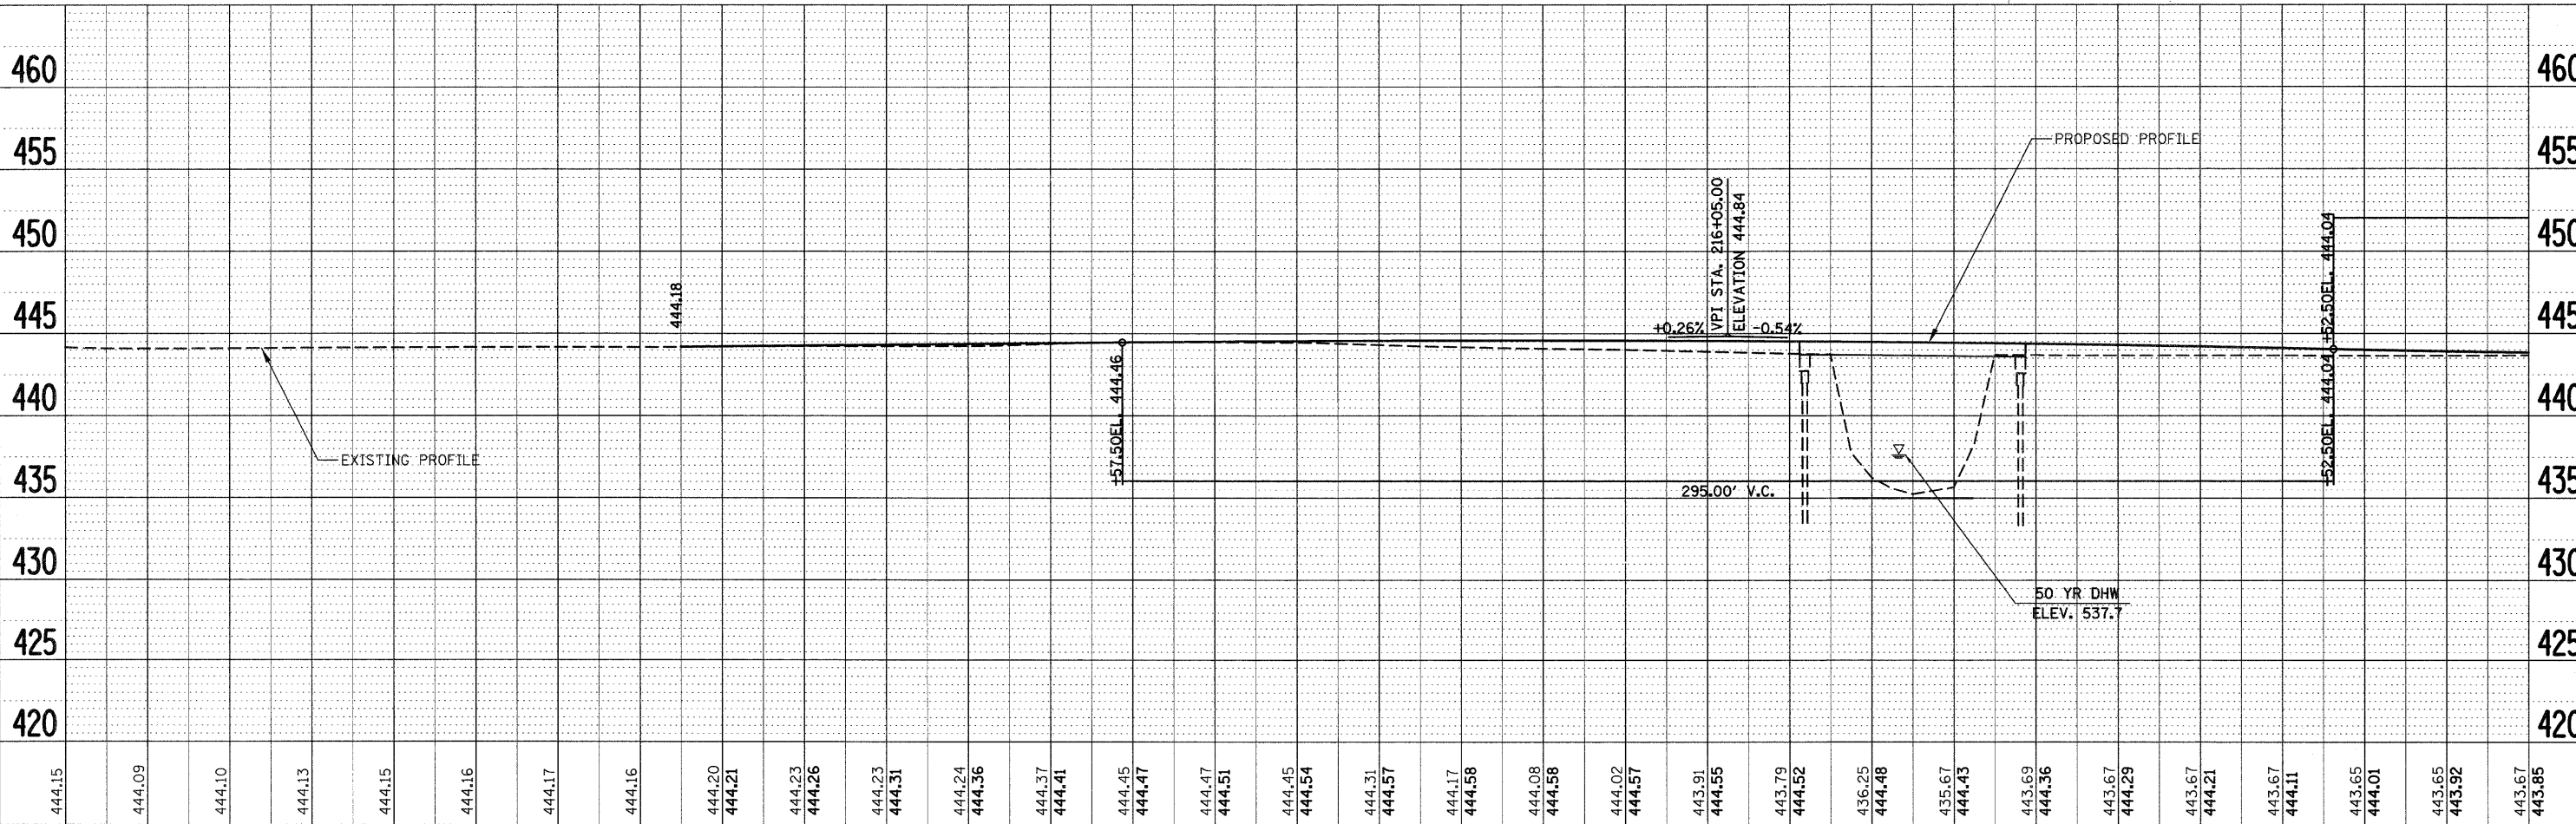


PLAN	SURVEYED	DATE
	PLOTTED	
	NOTED	
	BY	
	NO.	

PROFILE	SURVEYED	DATE
	PLOTTED	
	NOTED	
	BY	
	NO.	

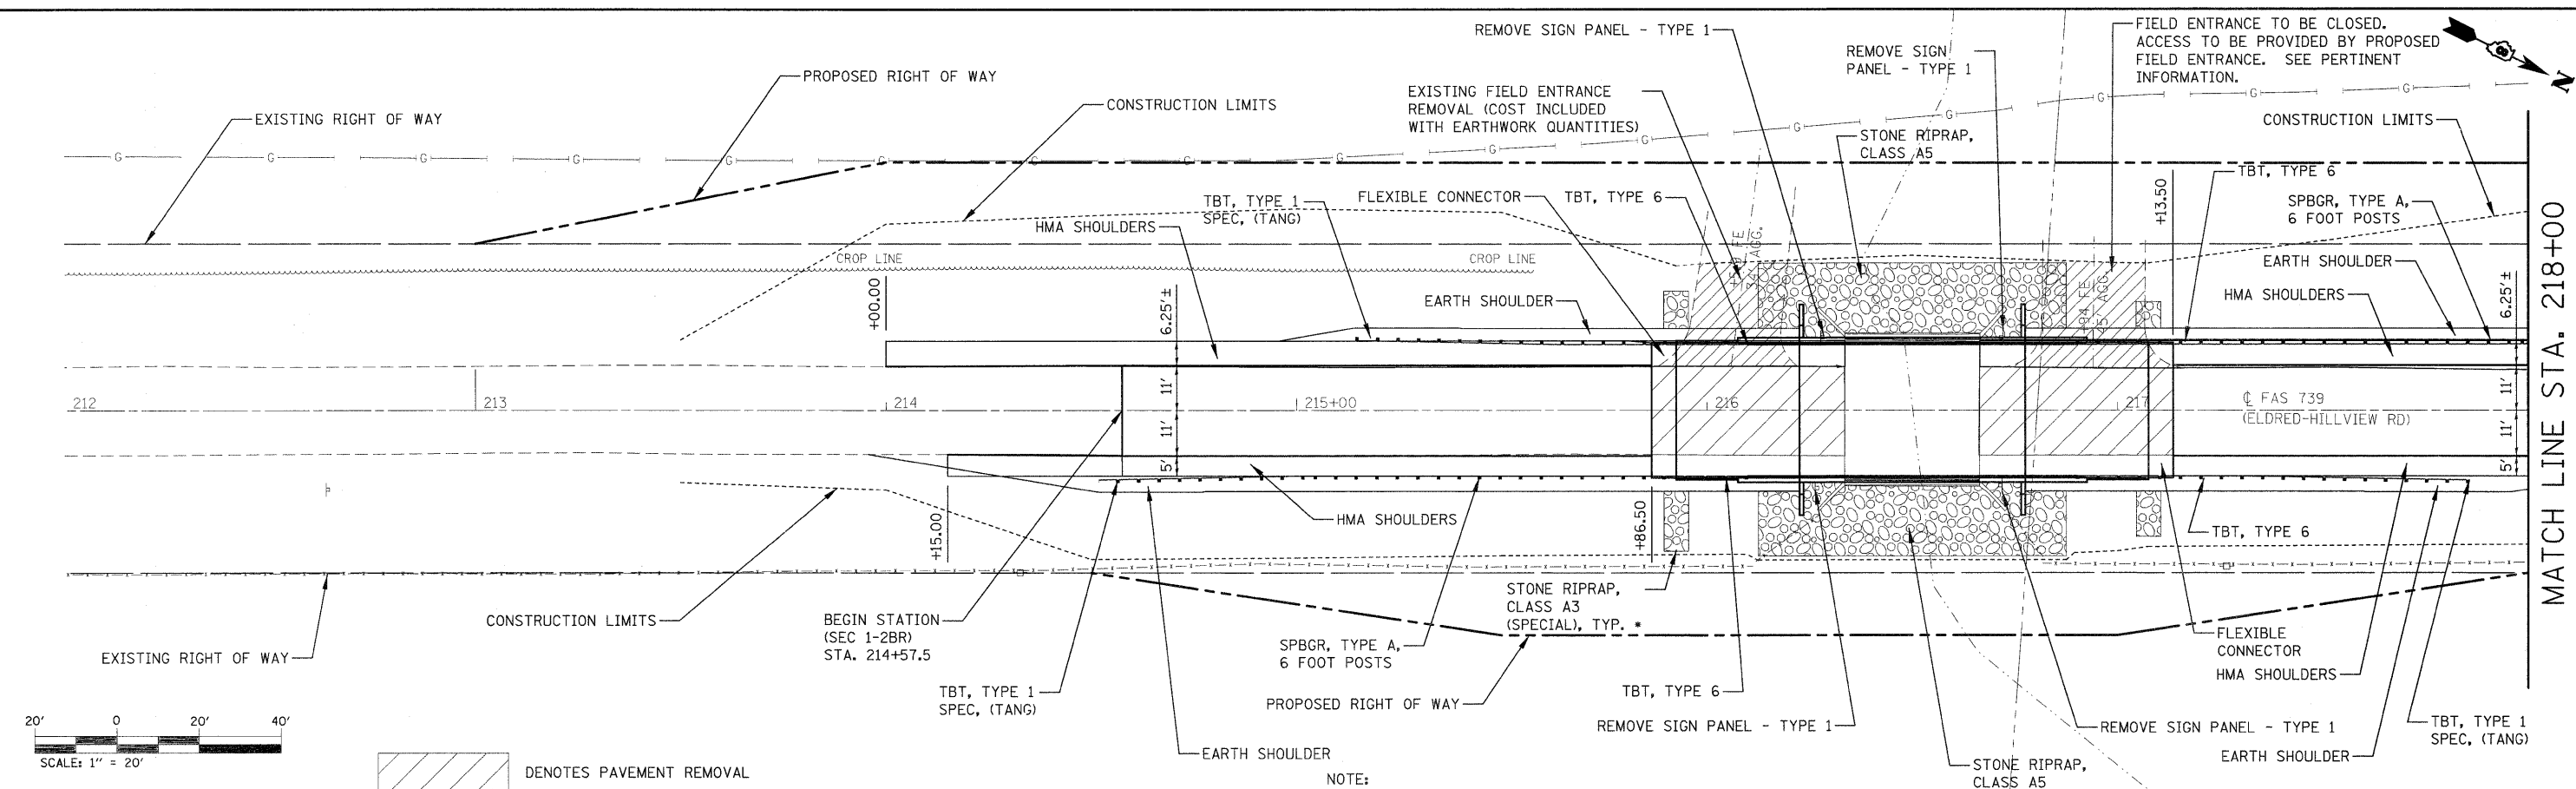

444.15	444.09	444.10	444.13	444.15	444.16	444.17	444.16	444.20	444.21	444.23	444.26	444.23	444.31	444.24	444.36	444.37	444.41	444.45	444.47	444.51	444.45	444.54	444.31	444.57	444.17	444.58	444.08	444.58	444.02	444.57	443.91	444.55	443.79	444.52	436.25	444.48	435.67	444.43	443.69	444.36	443.67	444.29	443.67	444.21	443.67	444.11	443.65	444.01	443.65	443.92	443.67	443.85
212+00	212+50	213+00	213+50	214+00	214+50	215+00	215+50	216+00	216+50	217+00	217+50	218+00	