


|           |  |
|-----------|--|
| DATE      |  |
| BY        |  |
| FINISHED  |  |
| SURVEY    |  |
| PLOTTED   |  |
| NOTE BOOK |  |
| TEMPLATE  |  |
| AREAS     |  |
| CHECKED   |  |
| NO.       |  |

|           |  |
|-----------|--|
| DATE      |  |
| BY        |  |
| ORIGINAL  |  |
| SURVEY    |  |
| PLOTTED   |  |
| NOTE BOOK |  |
| TEMPLATE  |  |
| AREAS     |  |
| CHECKED   |  |
| NO.       |  |

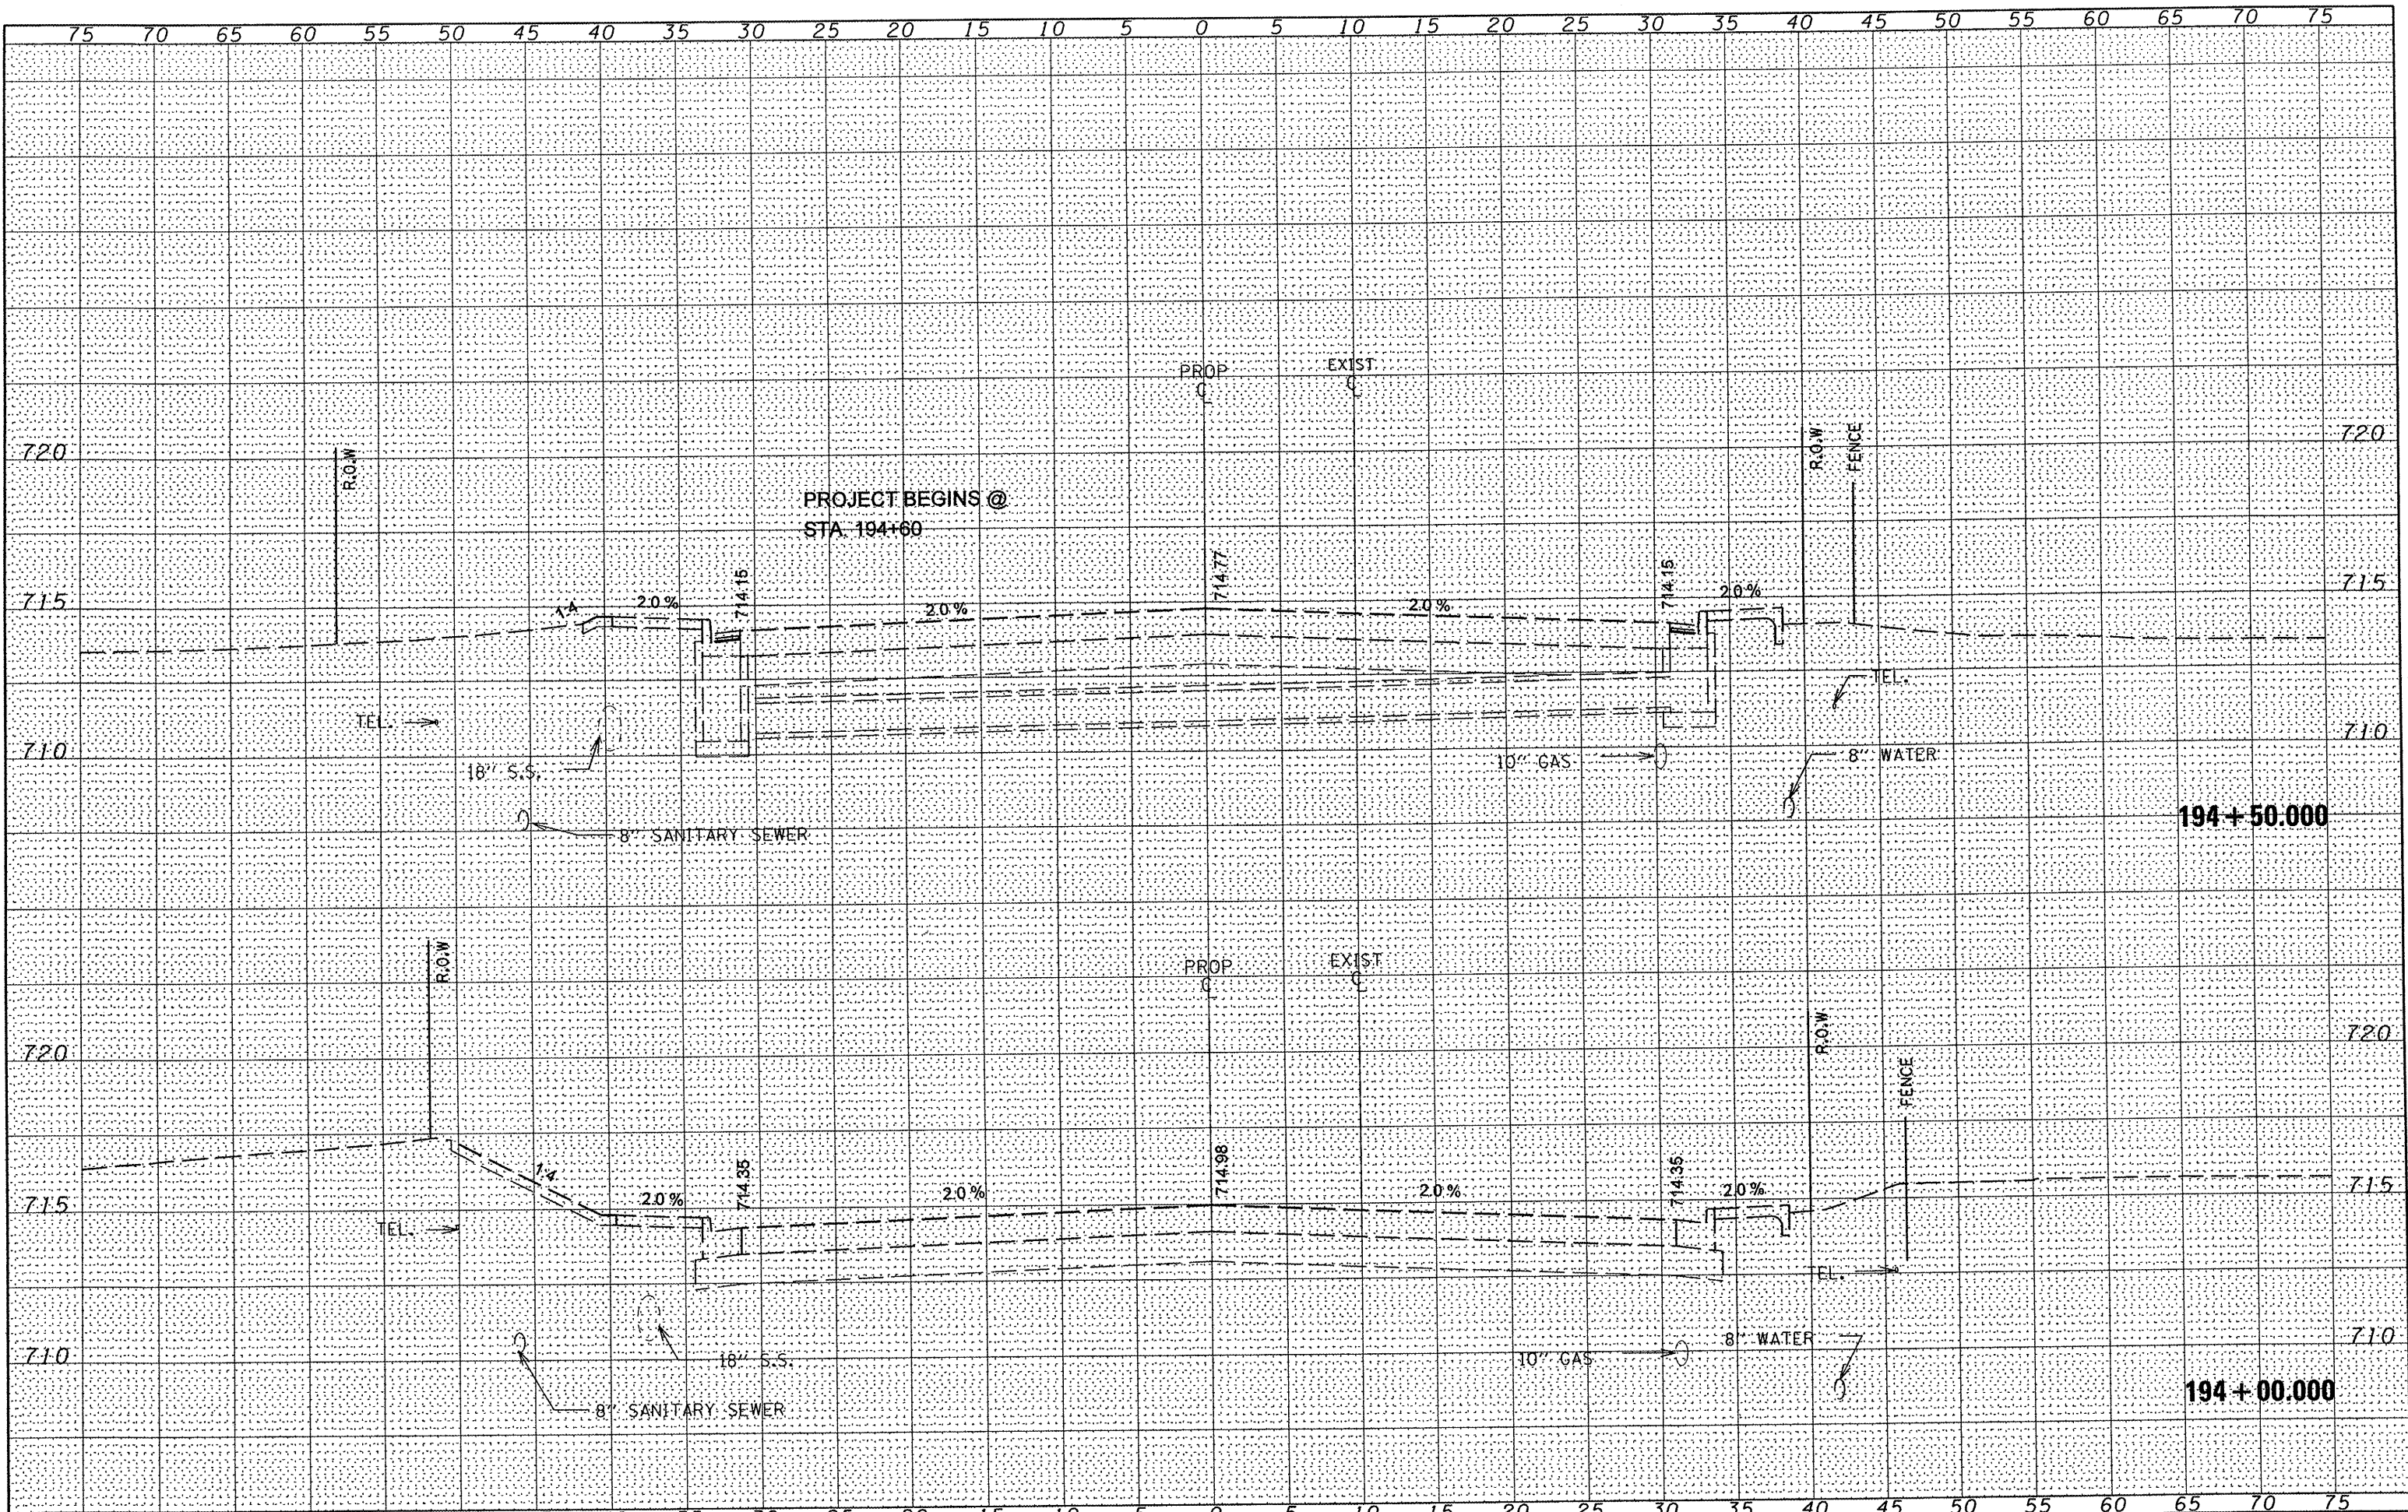

|                      |                    |            |           |   |  |   |  |                                    |                |          |              |           |
|----------------------|--------------------|------------|-----------|---|--|---|--|------------------------------------|----------------|----------|--------------|-----------|
| FILE NAME =          | USER NAME = *USER* | DESIGNED - | REVISED - | <b>STATE OF ILLINOIS</b><br><b>DEPARTMENT OF TRANSPORTATION</b> |  | <b>IL ROUTE 8</b><br><b>MAINLINE CROSS SECTIONS</b> |  | F.A.U. RTE.                        | SECTION        | COUNTY   | TOTAL SHEETS | SHEET NO. |
| *FILEL*              |                    | DRAWN -    | REVISED - |   |  |   |  | 6775                               | 04-00141-00-FP | TAZEWELL | 187          | 163       |
| PLOT SCALE = *SCALE* |                    | CHECKED -  | REVISED - |   |  |   |  | CONTRACT NO. 89352                 |                |          |              |           |
| PLOT DATE = *DATE*   |                    | DATE -     | REVISED - |   |  |   |  | ILLINOIS FED. AID PROJECT          |                |          |              |           |
|                      |                    |            |           | SCALE:  |  | SHEET NO. 1 OF 21 SHEETS                            |  | STA. 194+00.000 TO STA. 194+50.000 |                |          |              |           |