


DATE	
BY	
SURVEYED	
PLOTTED	
TEMPLATE	
NOTE BOOK	
AREAS CHECKED	
NO.	

DATE	
BY	
ORIGINAL SURVEY	
PLOTTED	
TEMPLATE	
NOTE BOOK	
AREAS CHECKED	
NO.	

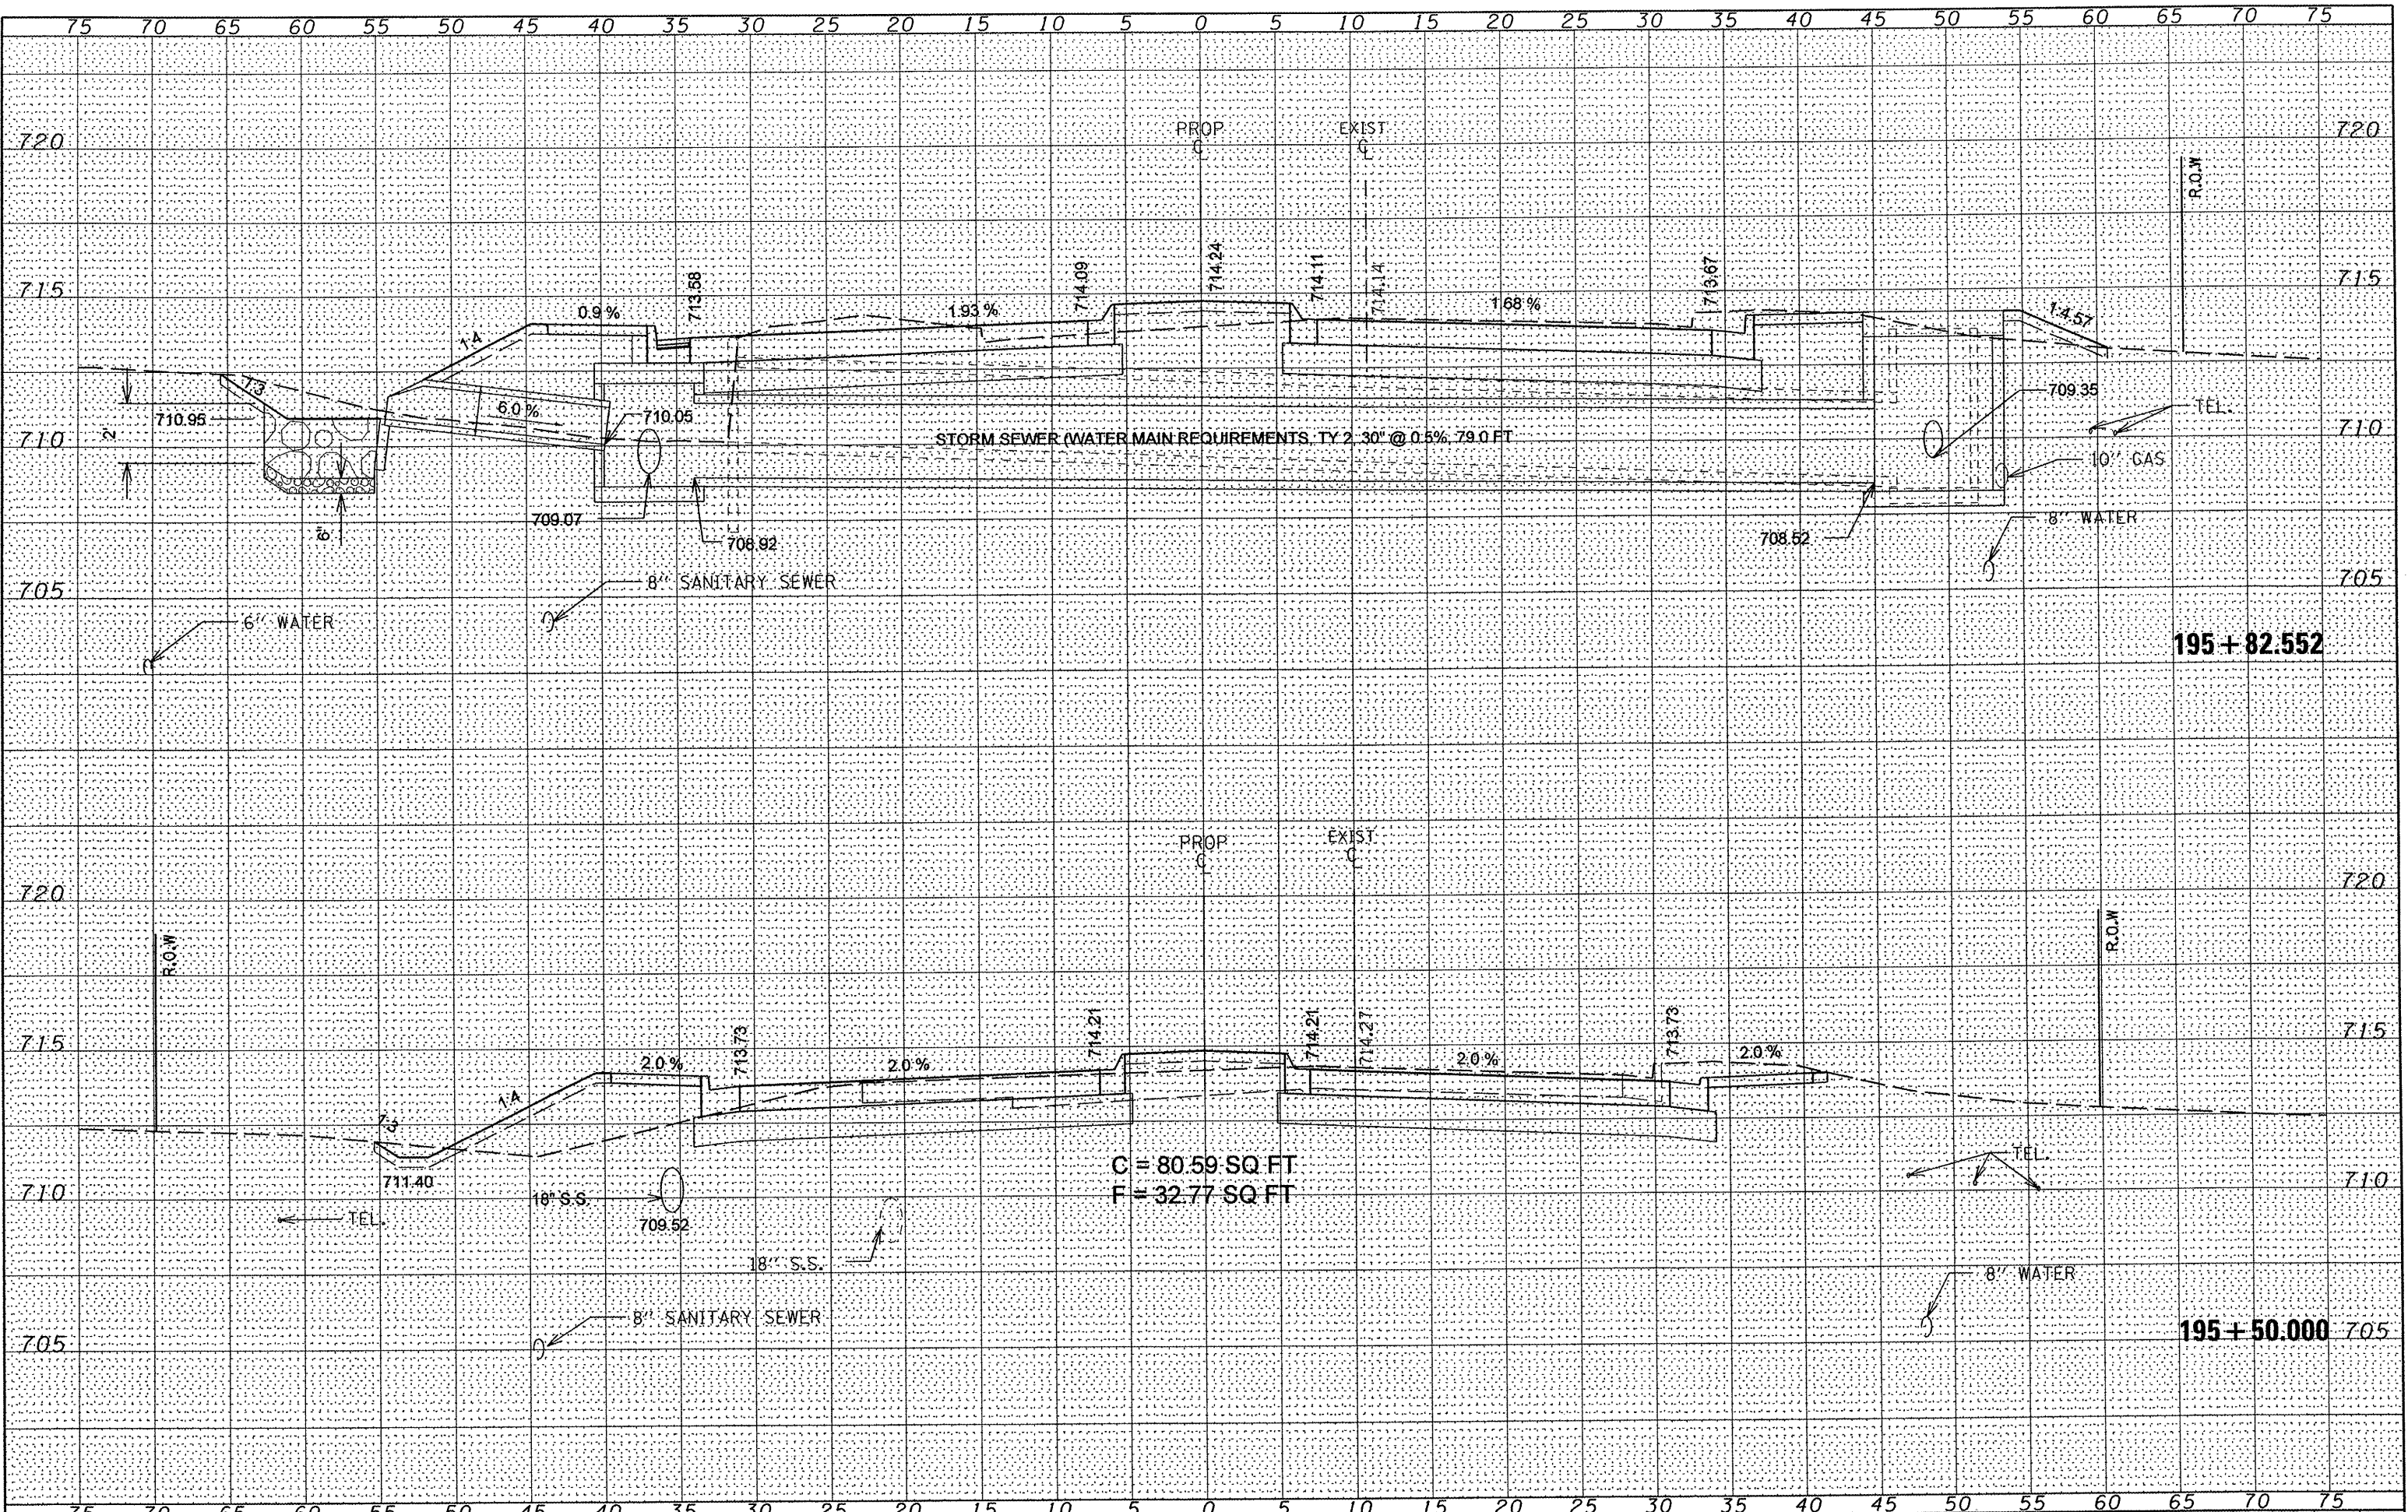

FILE NAME =	USER NAME = *USER*	DESIGNED -	REVISED -	STATE OF ILLINOIS DEPARTMENT OF TRANSPORTATION	IL ROUTE 8 MAINLINE CROSS SECTIONS	F.A.U. RTE.	SECTION	COUNTY	TOTAL SHEETS	SHEET NO.	
*FILE#		DRAWN -	REVISED -			6775	04-00141-00-FP	TAZEWELL	187	165	
PLLOT SCALE = *SCALE*		CHECKED -	REVISED -			CONTRACT NO. 89352					
PLLOT DATE = *DATE*		DATE -	REVISED -			ILLINOIS FED. AID PROJECT					
SCALE:					SHEET NO. 3 OF 21 SHEETS STA. 195+50.000 TO STA. 195+82.552						