


DATE	
BY	
FINAL SURVEY	SURVEYED
NOTE BOOK	PLOTTED
NO.	TEMPLATE
	AREAS CHECKED
	AREAS CHECKED

DATE	
BY	
ORIGINAL SURVEY	SURVEYED
NOTE BOOK	PLOTTED
NO.	TEMPLATE
	AREAS CHECKED
	AREAS CHECKED

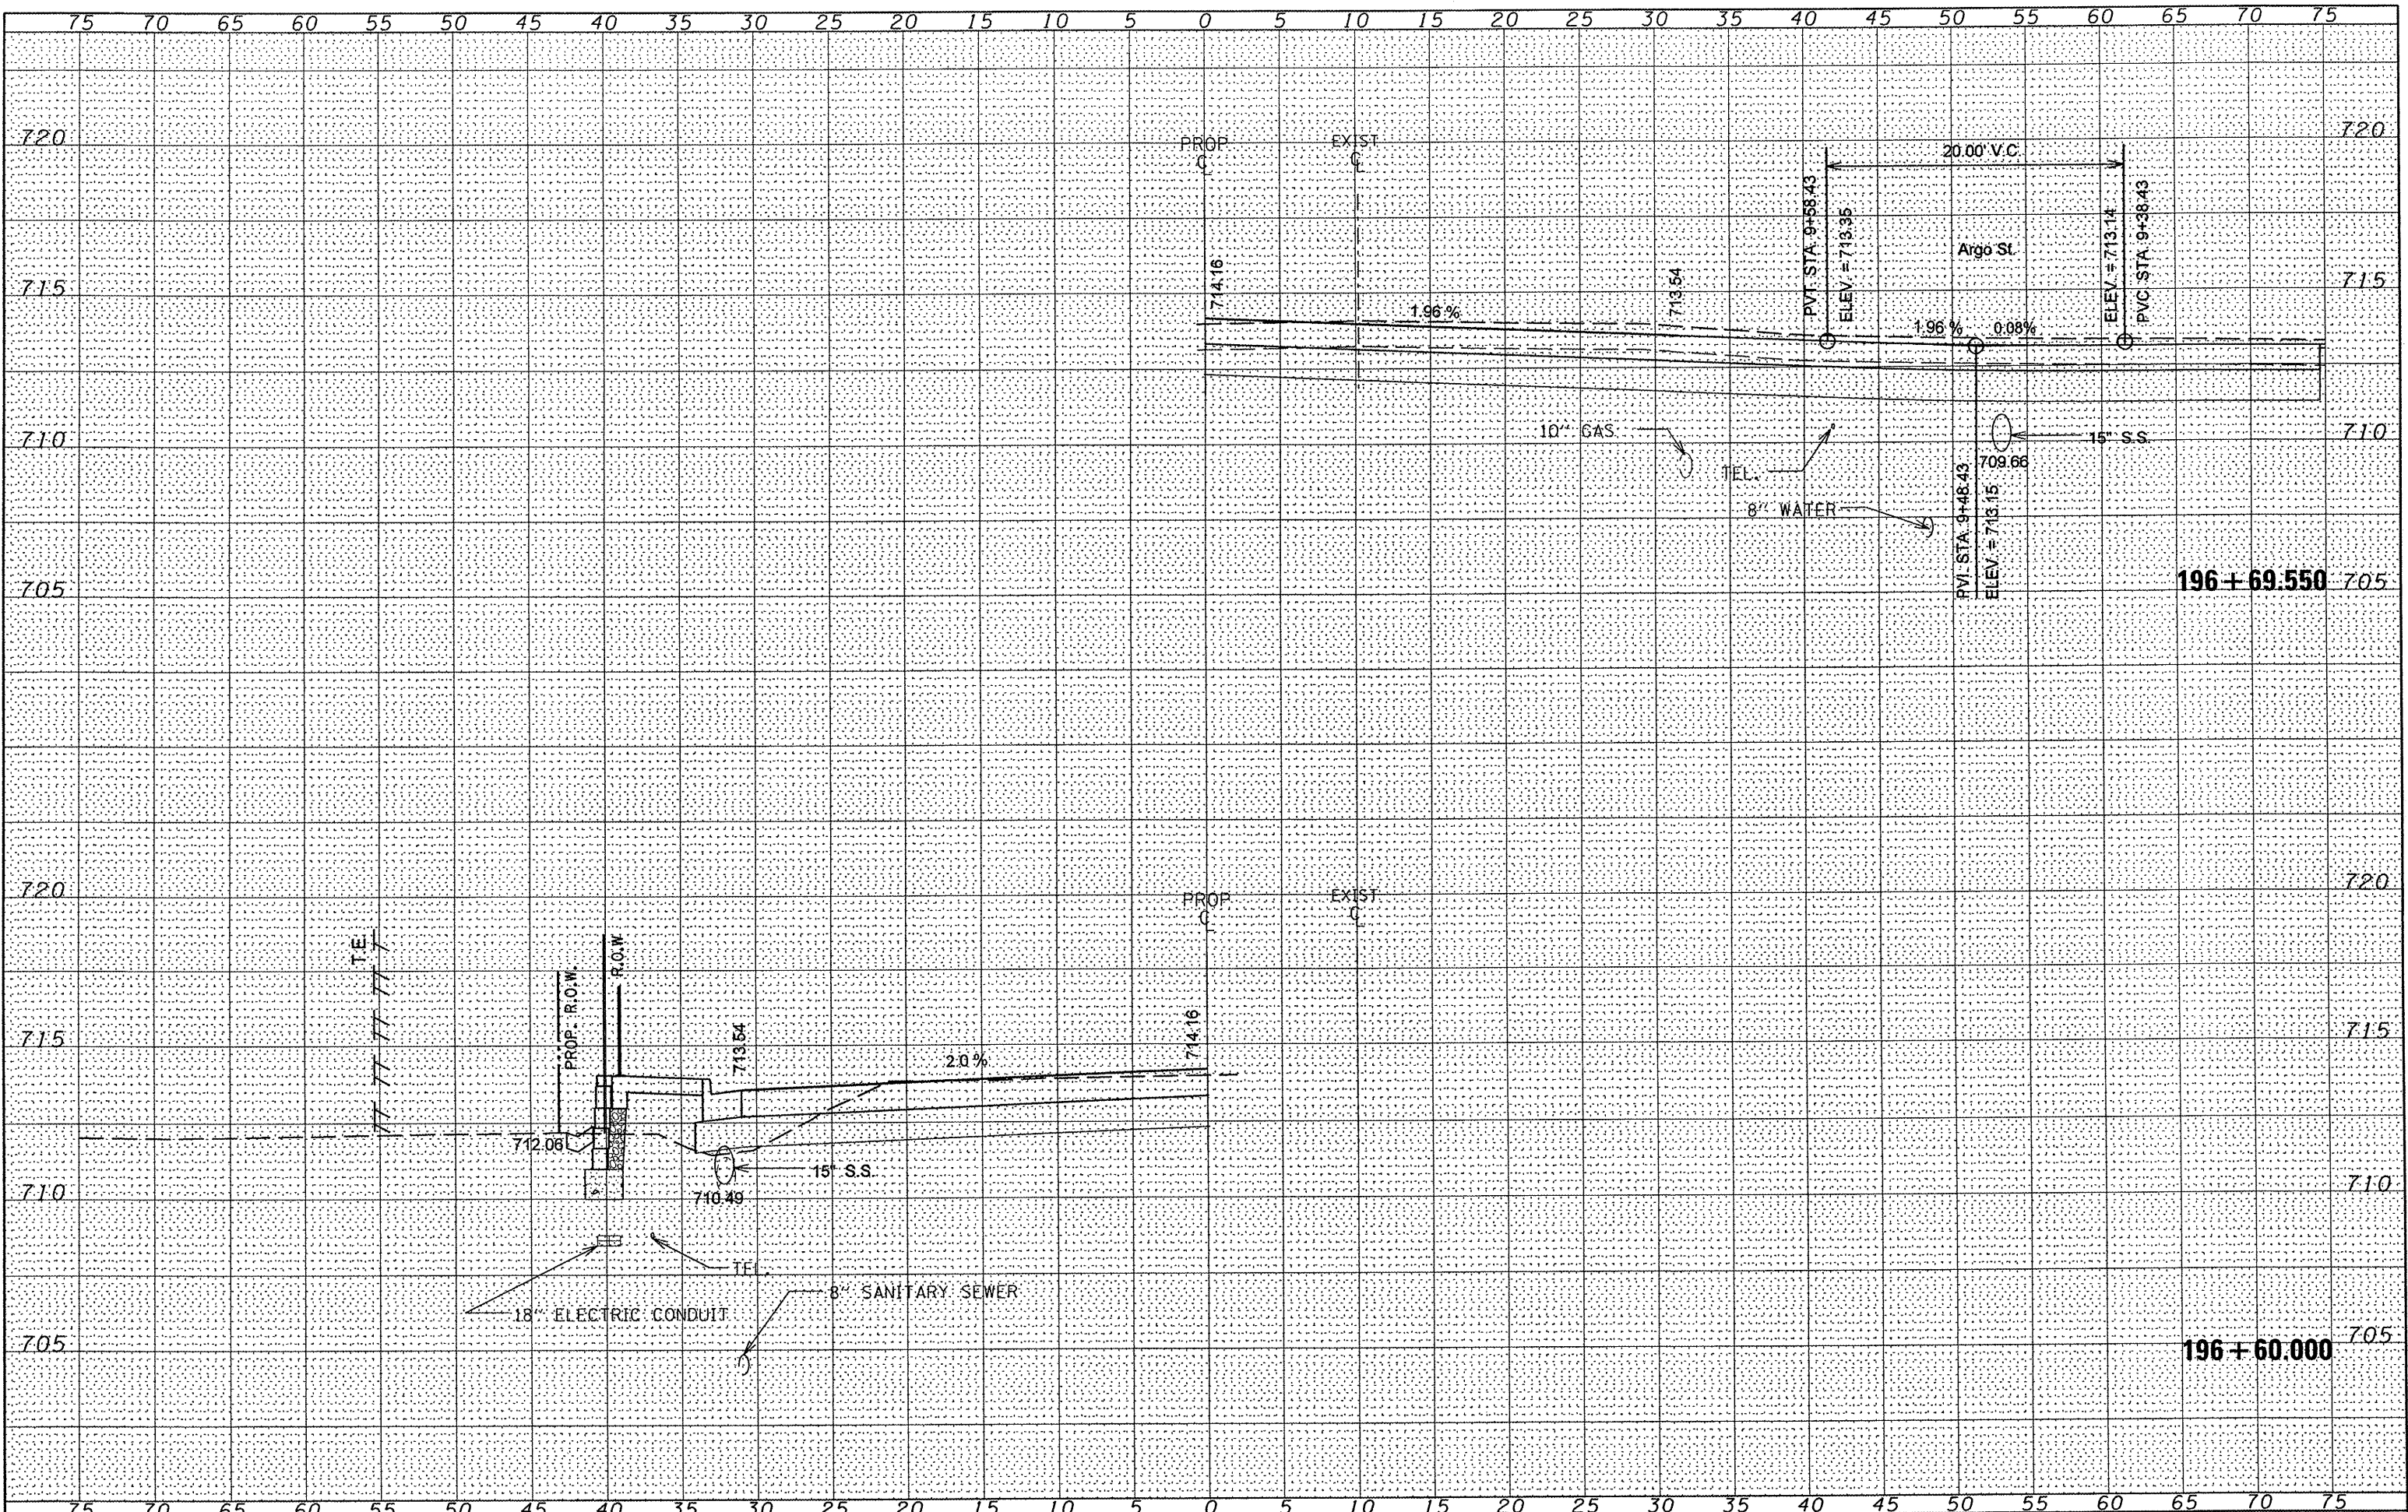

FILE NAME =	USER NAME = #USER#	DESIGNED -	REVISED -	STATE OF ILLINOIS DEPARTMENT OF TRANSPORTATION	IL ROUTE 8 MAINLINE CROSS SECTIONS				F.A.U. RTE. 6775	SECTION 04-00141-00-FP	COUNTY TAZEWELL	TOTAL SHEETS 187	SHEET NO. 167
#FILE#		DRAWN -	REVISED -		SCALE:	SHEET NO. 5 OF 21 SHEETS	STA. 196+60.000 TO STA. 196+69.550	ILLINOIS FED. AID PROJECT					
		CHECKED -	REVISED -		CONTRACT NO. 89352								
		DATE -	REVISED -										