


FINAL SURVEY	SURVEYED	BY	DATE
NOTE BOOK	PLOTTED		
NO.	TEMPLATE		
	AREAS CHECKED		

ORIGINAL SURVEY	SURVEYED	BY	DATE
NOTE BOOK	PLOTTED		
NO.	TEMPLATE		
	AREAS CHECKED		

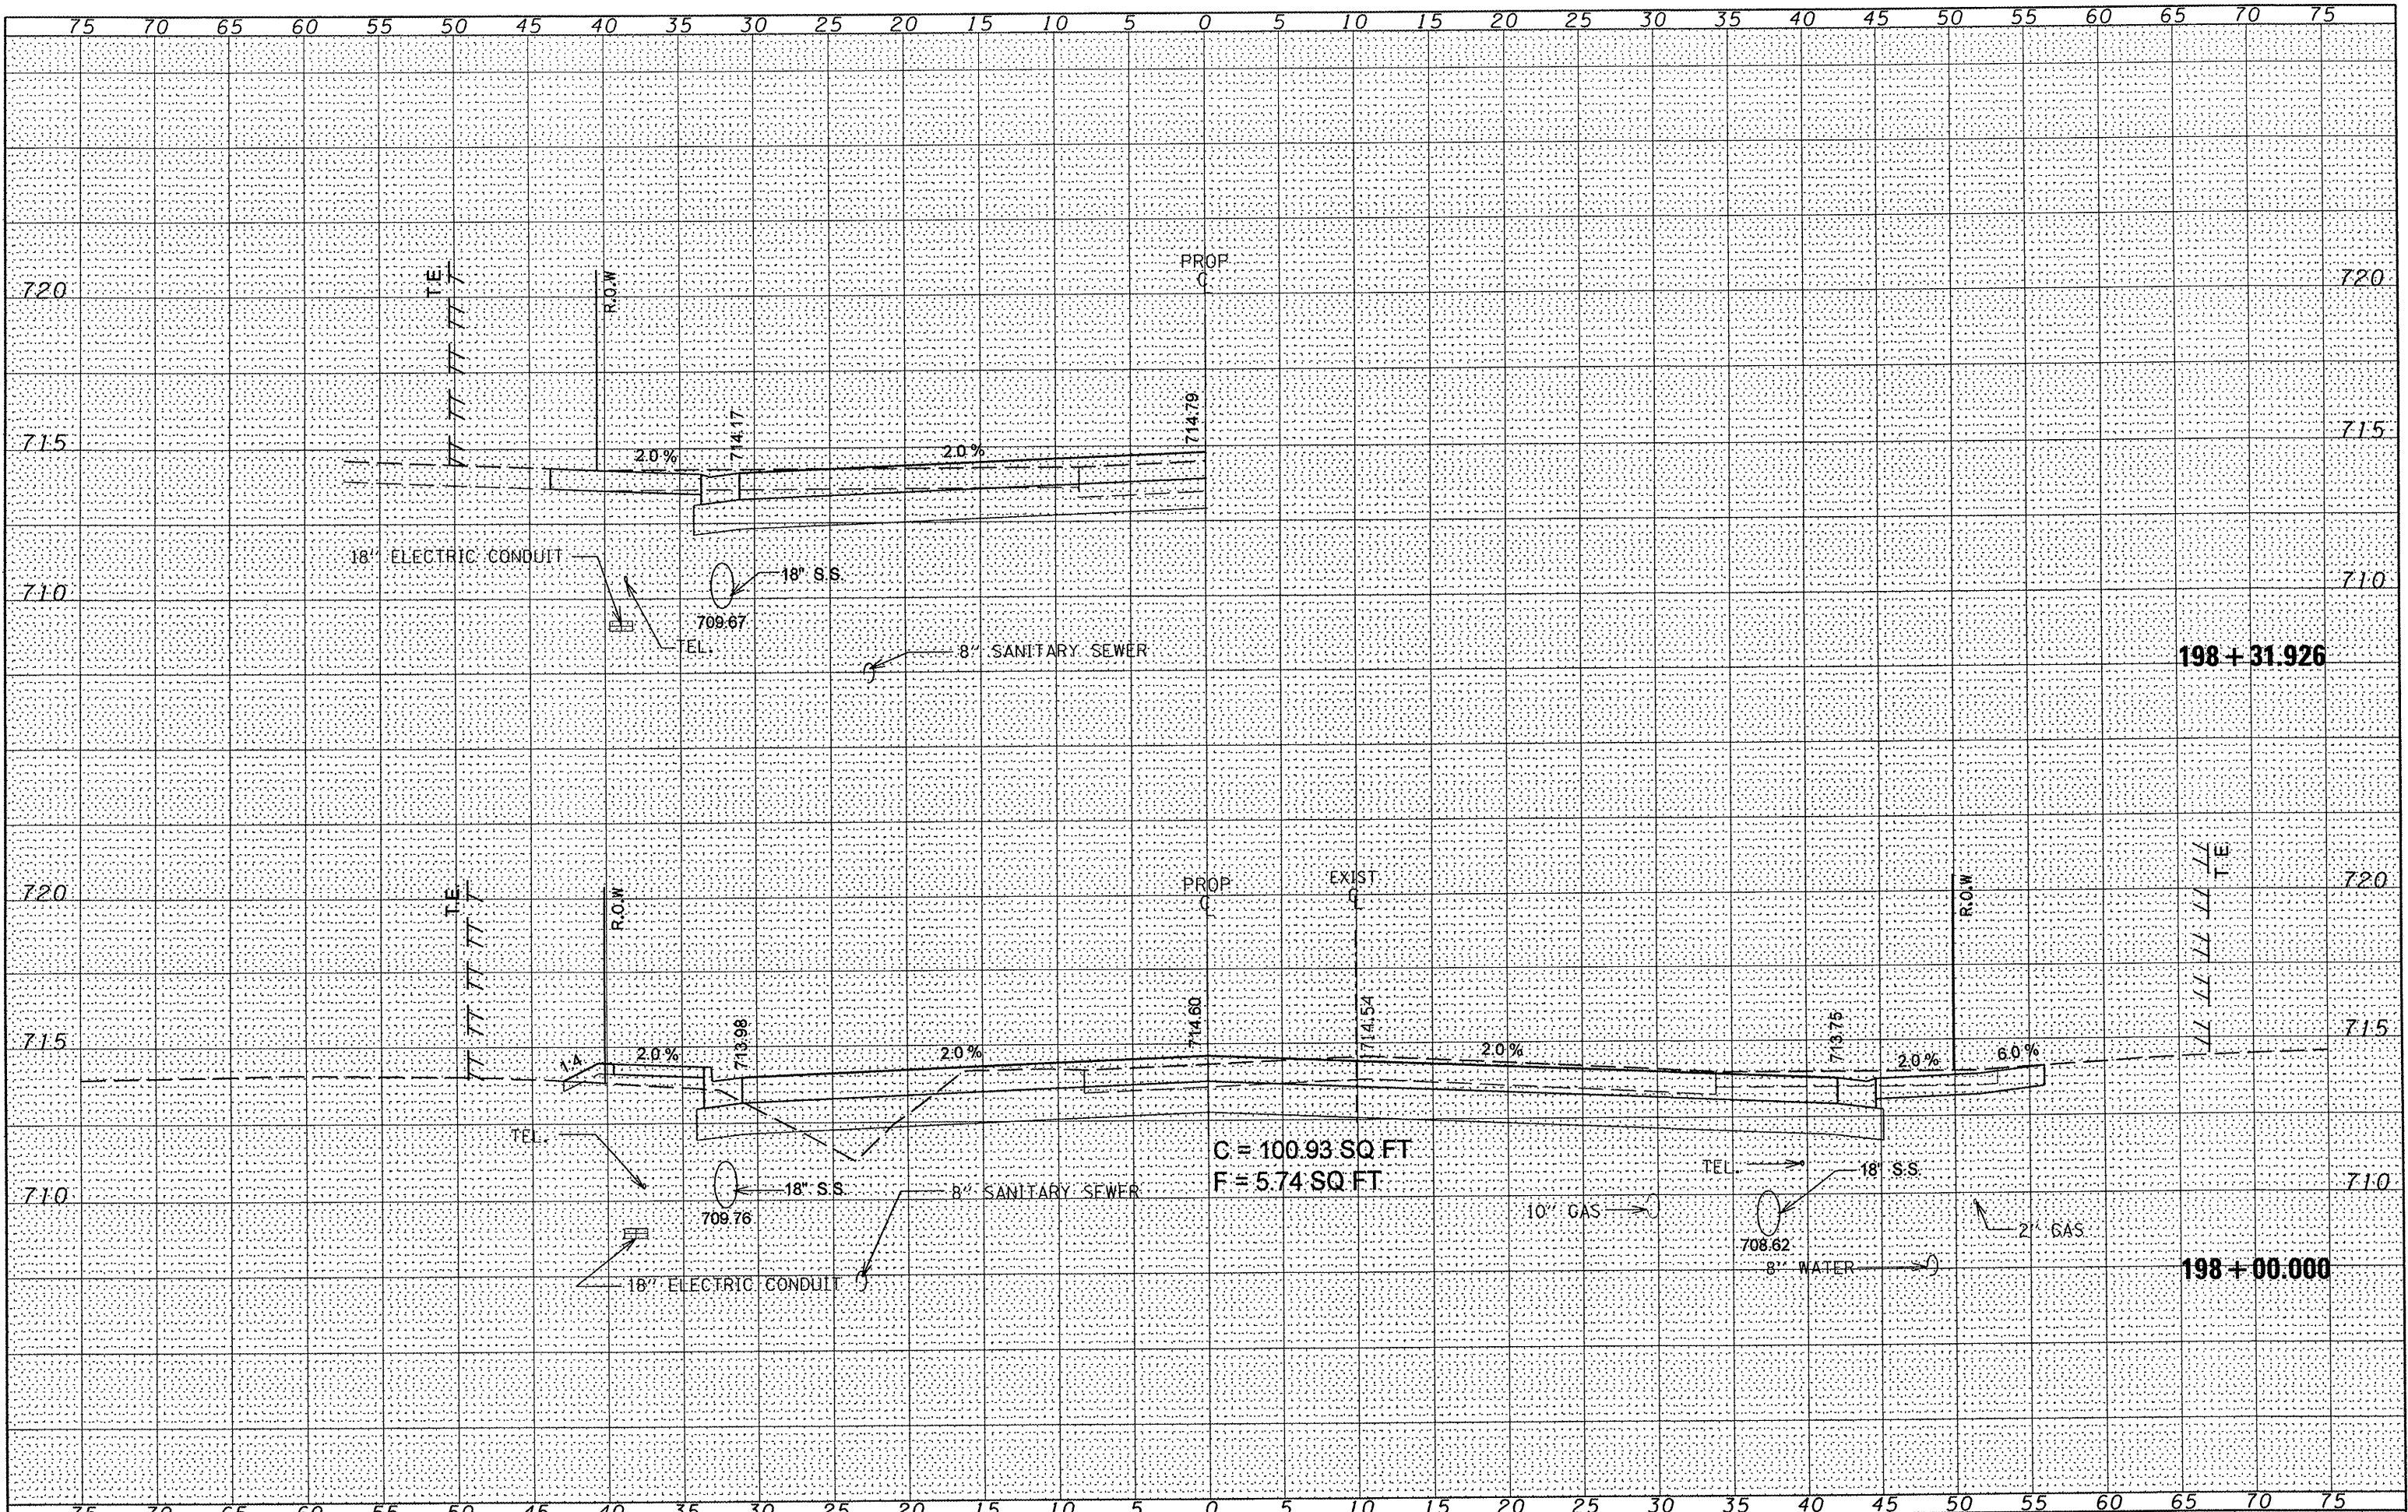

FILE NAME =	USER NAME = *USER*	DESIGNED -	REVISED -	STATE OF ILLINOIS DEPARTMENT OF TRANSPORTATION	IL ROUTE 8 MAINLINE CROSS SECTIONS		F.A.U. RTE.	SECTION	COUNTY	TOTAL SHEETS	SHEET NO.	
*FILEL#		DRAWN -	REVISED -		SCALE:	SHEET NO. 9 OF 21 SHEETS	STA. 198+00.000 TO STA. 198+31.926	6775	04-00141-00-FP	TAZEWELL	187	171
		CHECKED -	REVISED -		CONTRACT NO. 89352							
		DATE -	REVISED -		ILLINOIS FED. AID PROJECT							