


BY	DATE
SURVEYED	
PLOTTED	
NOTE BOOK	
AREAS CHECKED	
NO.	

BY	DATE
SURVEYED	
PLOTTED	
NOTE BOOK	
AREAS CHECKED	
NO.	

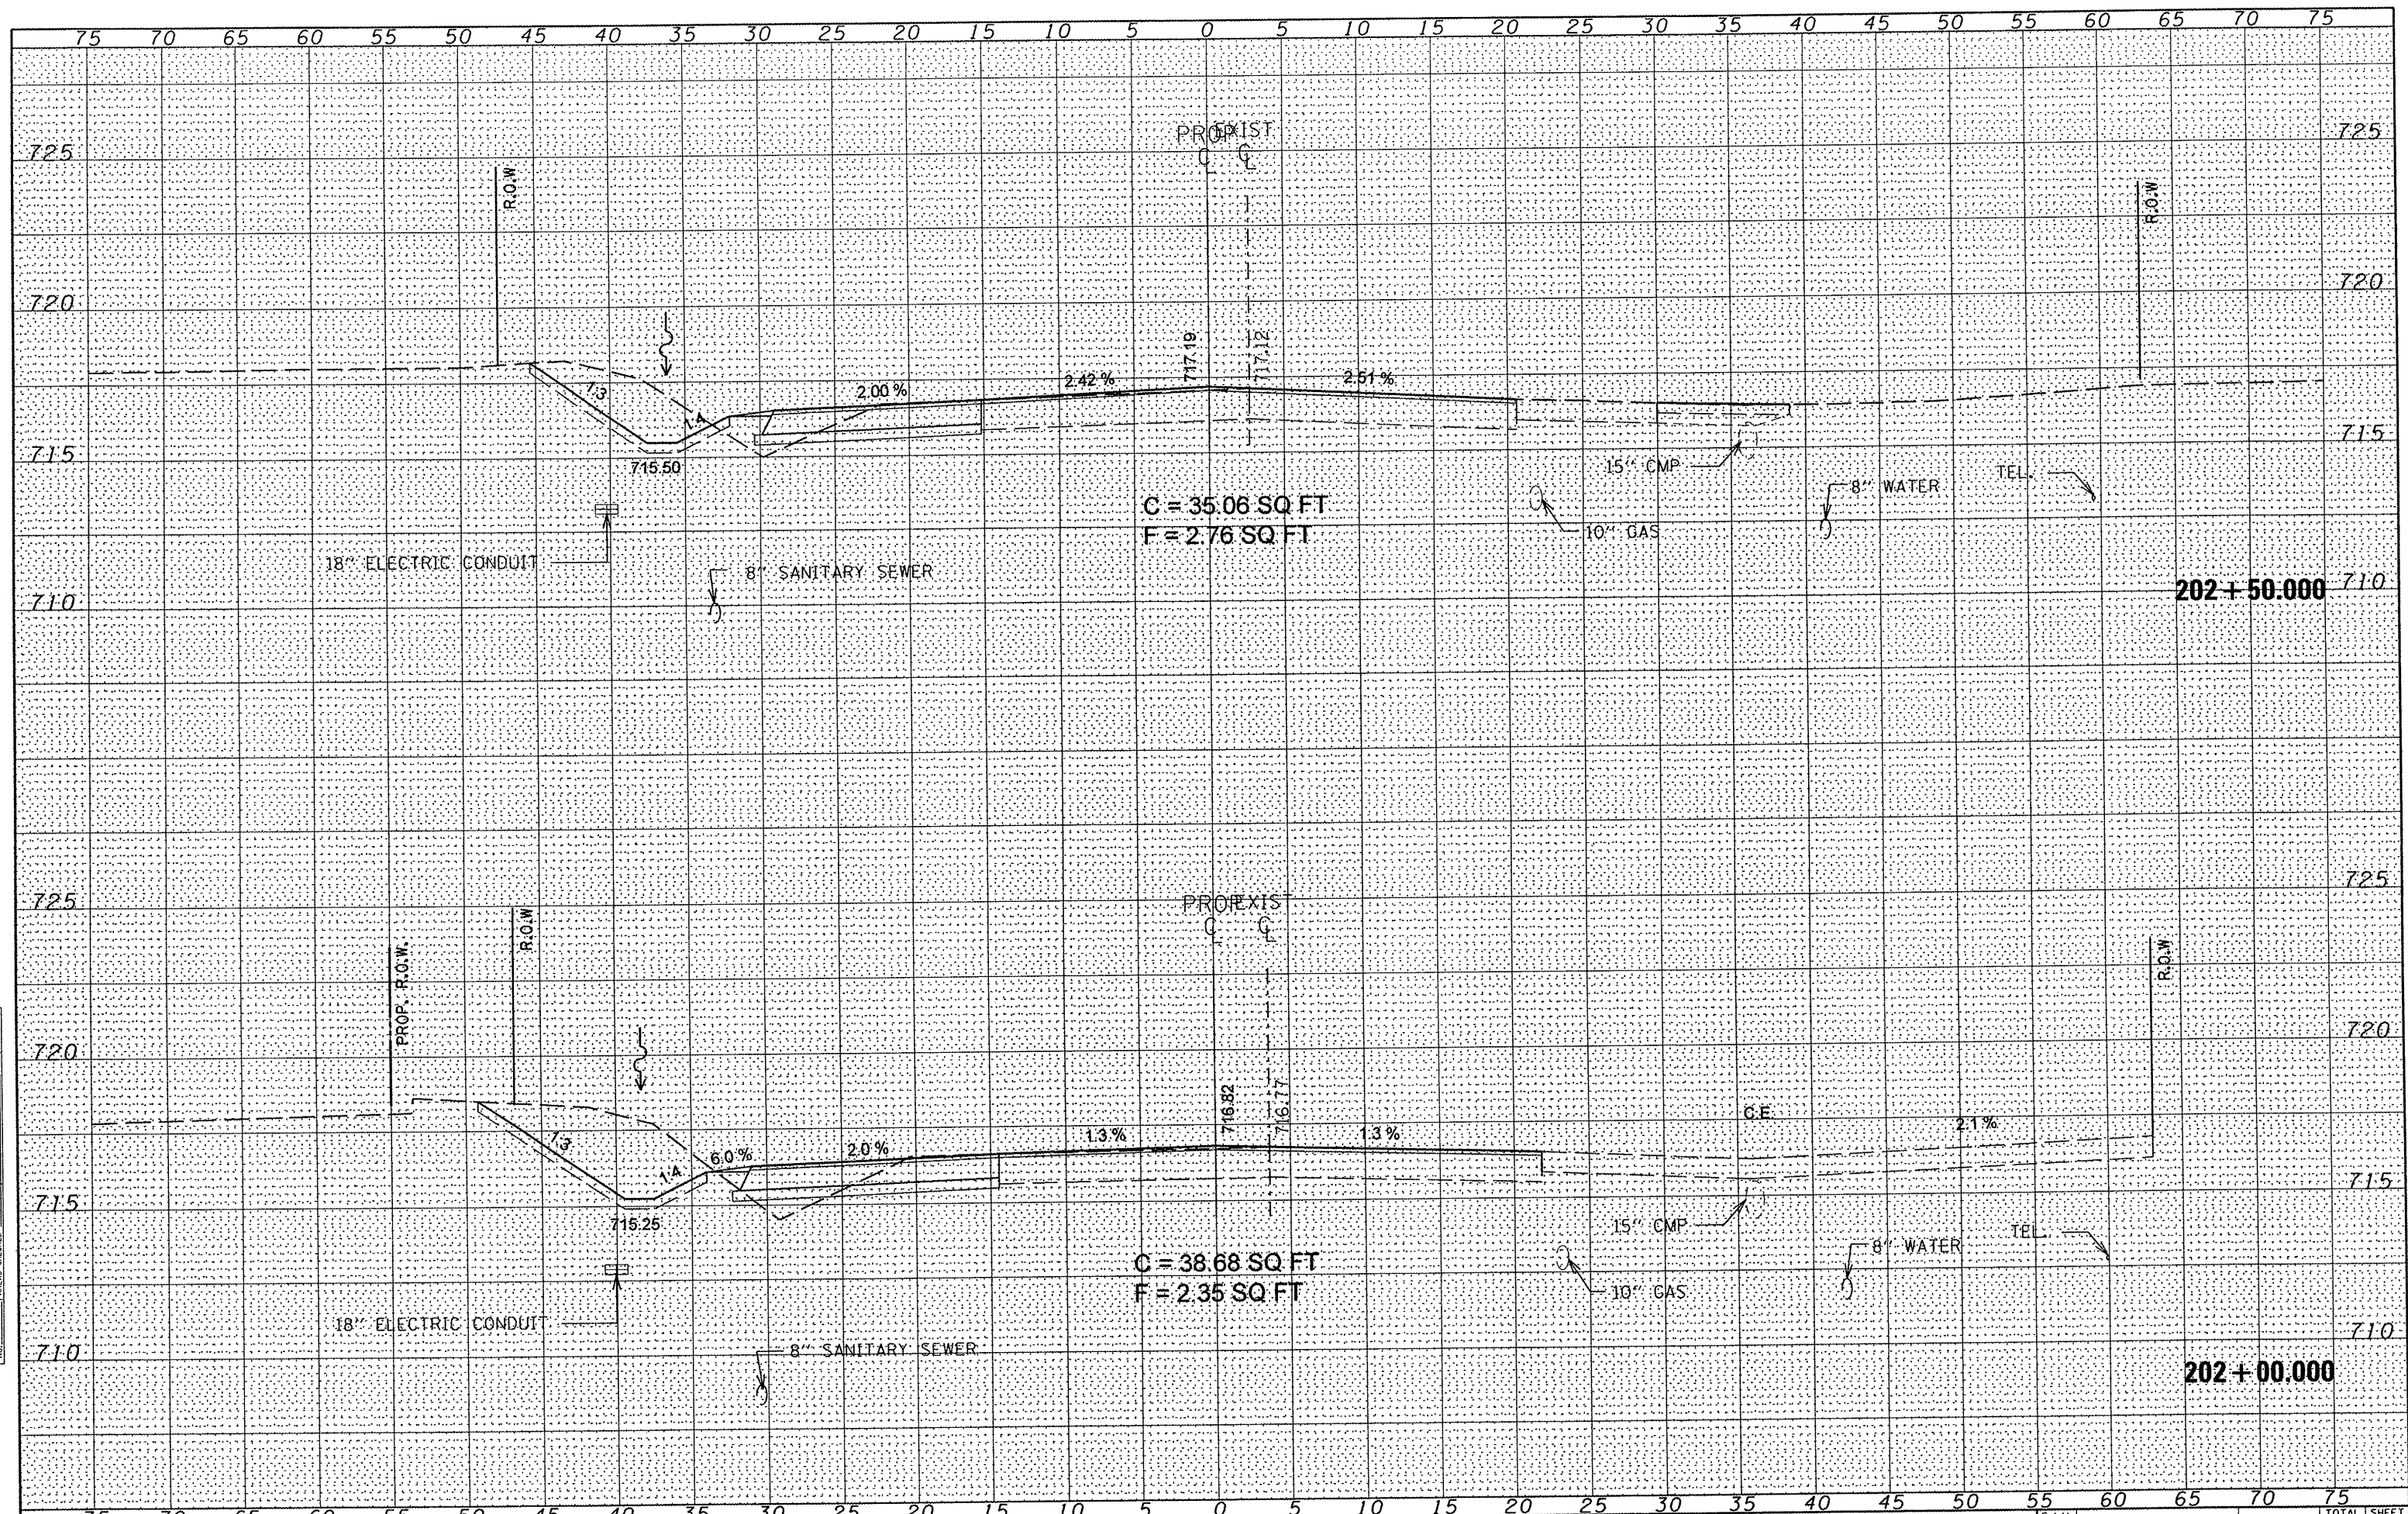

FILE NAME =	USER NAME = #USER#	DESIGNED -	REVISED -	STATE OF ILLINOIS DEPARTMENT OF TRANSPORTATION	IL ROUTE 8 MAINLINE CROSS SECTIONS		F.A.U. RTE.	SECTION	COUNTY	TOTAL SHEETS	SHEET NO.
*FILE#		DRAWN -	REVISED -				6775	04-00141-00-FP	TAZEWELL	187	176
PLOT SCALE = #SCALE#		CHECKED -	REVISED -		SCALE: SHEET NO. 14 OF 21 SHEETS STA. 202+00.000 TO STA. 202+50.000		CONTRACT NO. 89352		[ILLINOIS] FED. AID PROJECT		
PLOT DATE = #DATE#		DATE -	REVISED -								