


DATE _____
 BY _____
 SURVEYED _____
 PLOTTED _____
 ORIGINAL SURVEY _____
 NOTE BOOK _____
 AREAS CHECKED _____
 NO. _____

DATE _____
 BY _____
 SURVEYED _____
 PLOTTED _____
 ORIGINAL SURVEY _____
 NOTE BOOK _____
 AREAS CHECKED _____
 NO. _____

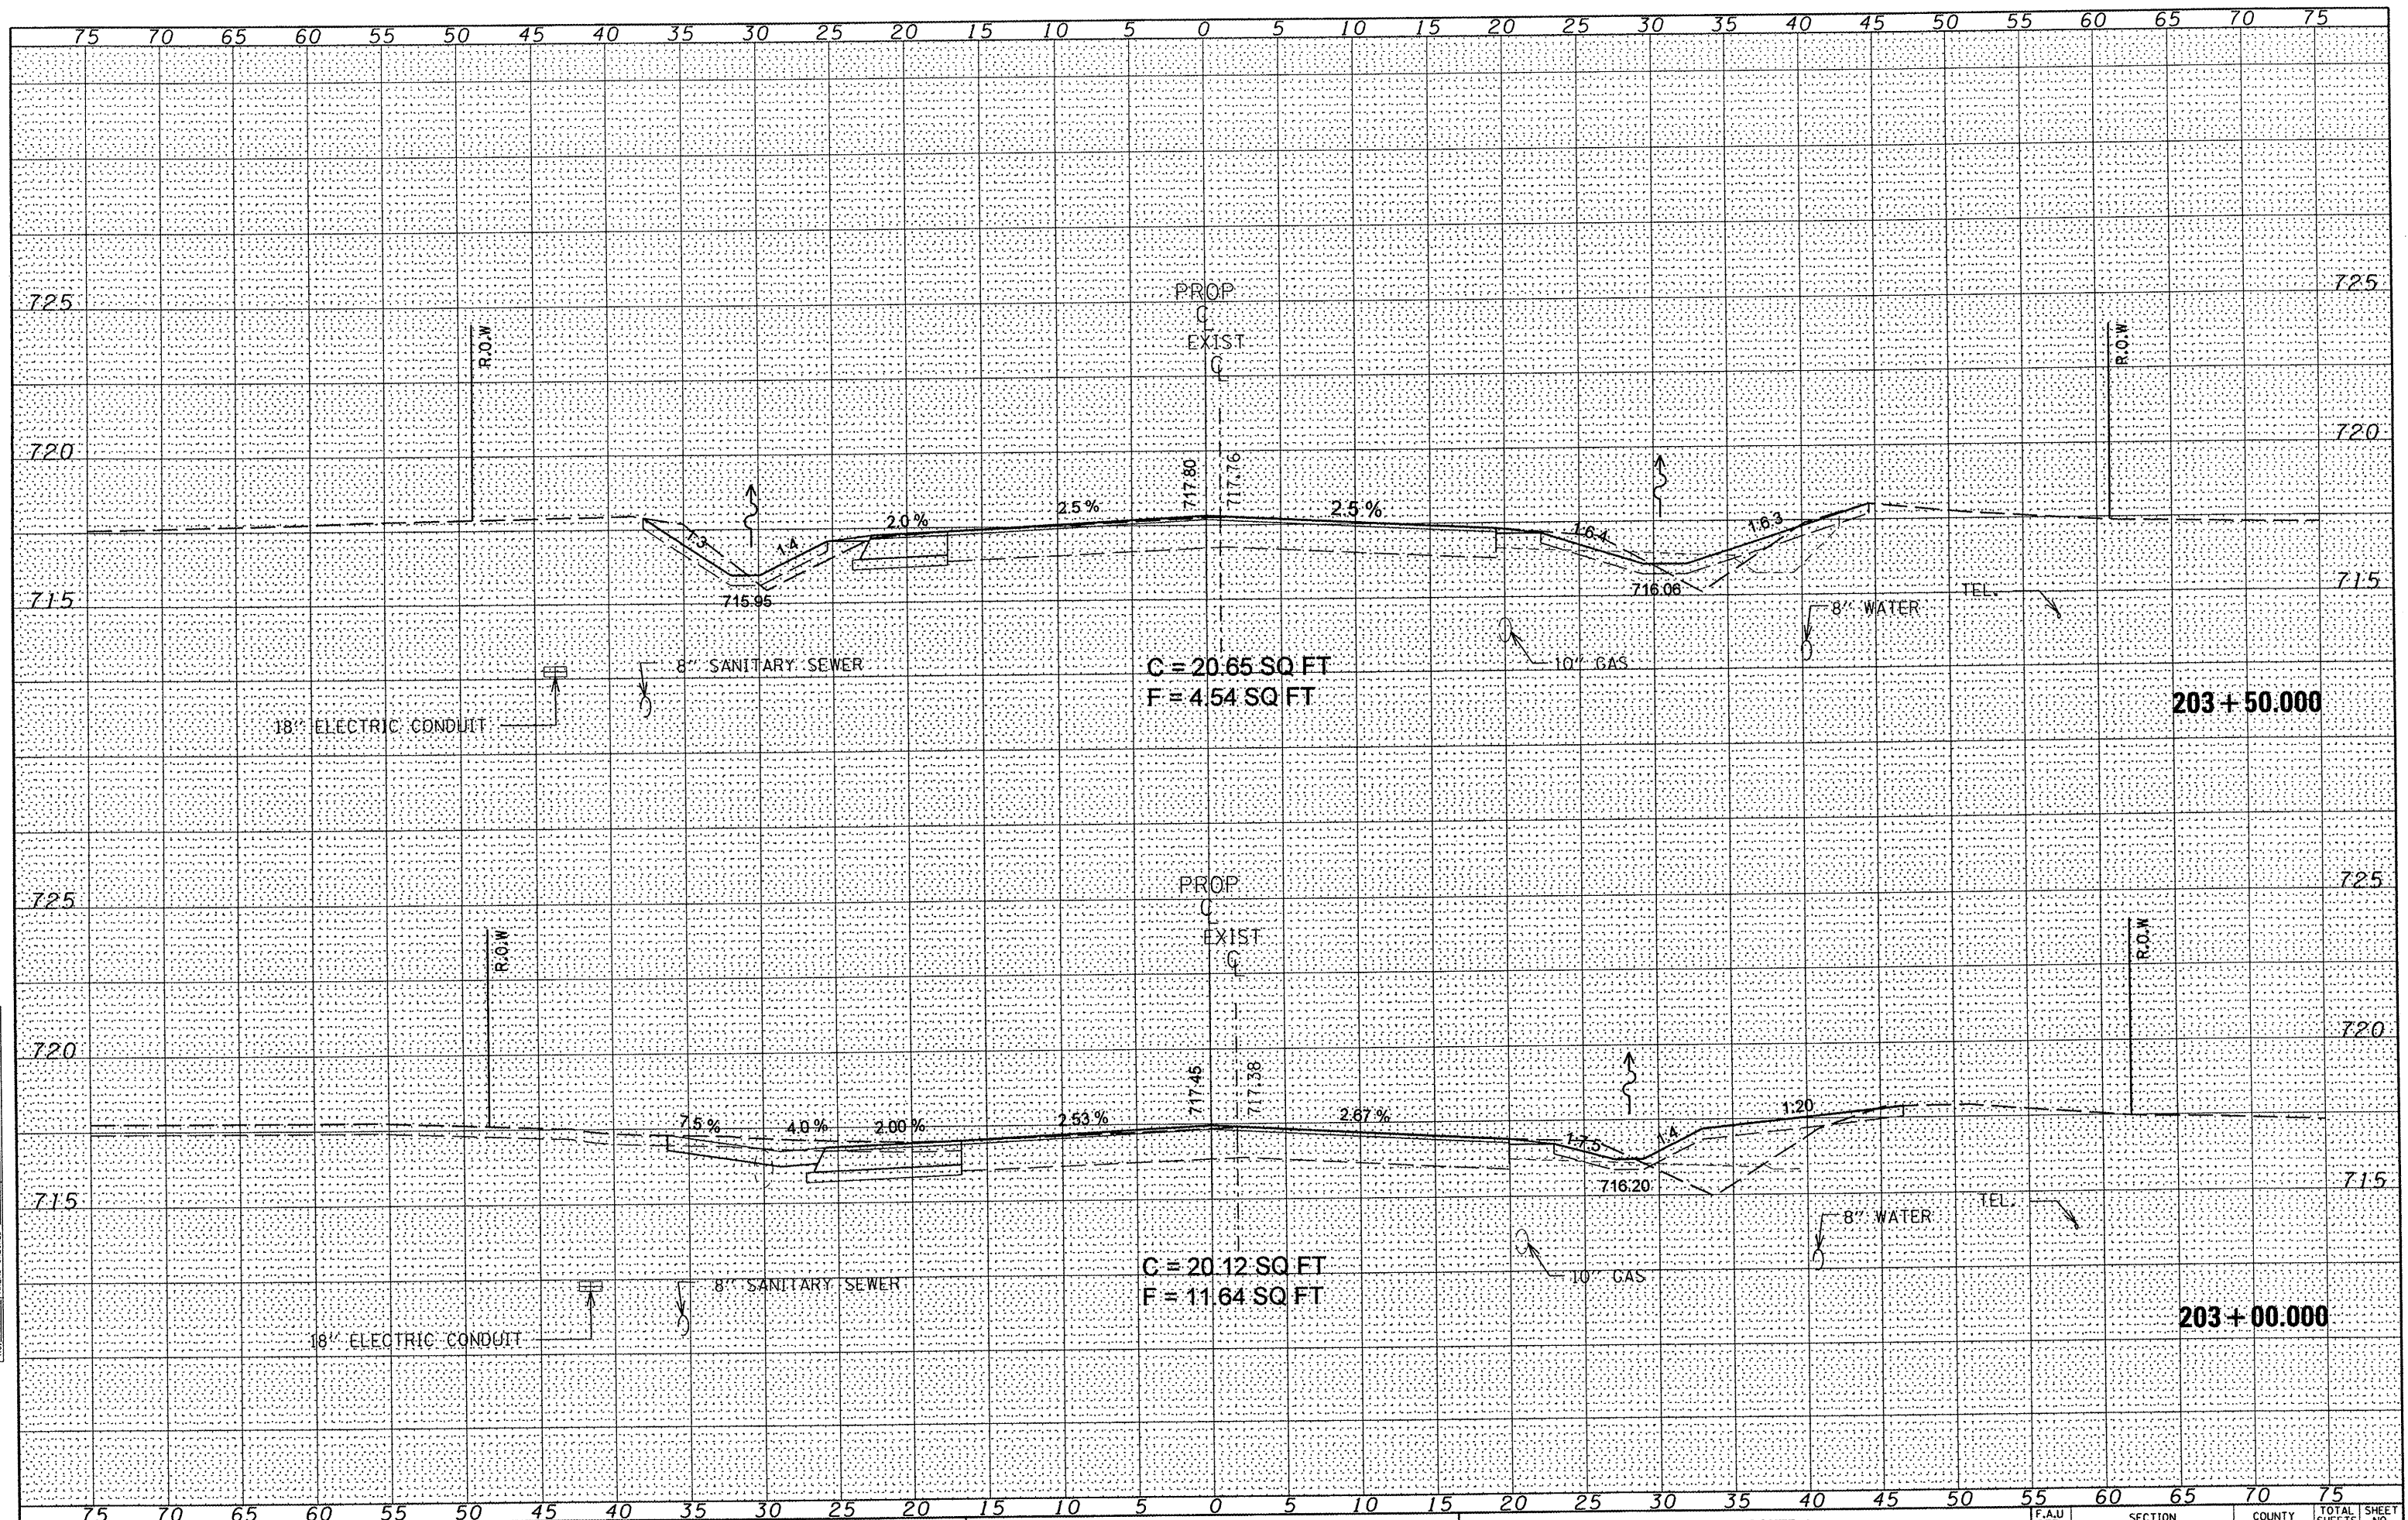

FILE NAME = *FILEL*
 USER NAME = *USER*
 DESIGNED -
 DRAWN -
 CHECKED -
 PLOT SCALE = *SCALE*
 PLOT DATE = *DATE*

REVISOR -
 REVISED -
 REVISED -
 REVISED -
 REVISED -
 DATE -

STATE OF ILLINOIS
 DEPARTMENT OF TRANSPORTATION

IL ROUTE 8
 MAINLINE CROSS SECTIONS
 SCALE: SHEET NO. 15 OF 21 SHEETS STA. 203+00.000 TO STA. 203+50.000

F.A.U. RTE.	SECTION	COUNTY	TOTAL SHEETS	SHEET NO.
6775	04-00141-00-FP	TAZEWELL	187	177
CONTRACT NO. 89352				
ILLINOIS FED. AID PROJECT				