


DATE	
BY	
FINISHED	
PLOTTED	
NOTE BOOK	
AREAS CHECKED	

DATE	
BY	
ORIGINAL	
PLOTTED	
NOTE BOOK	
AREAS CHECKED	

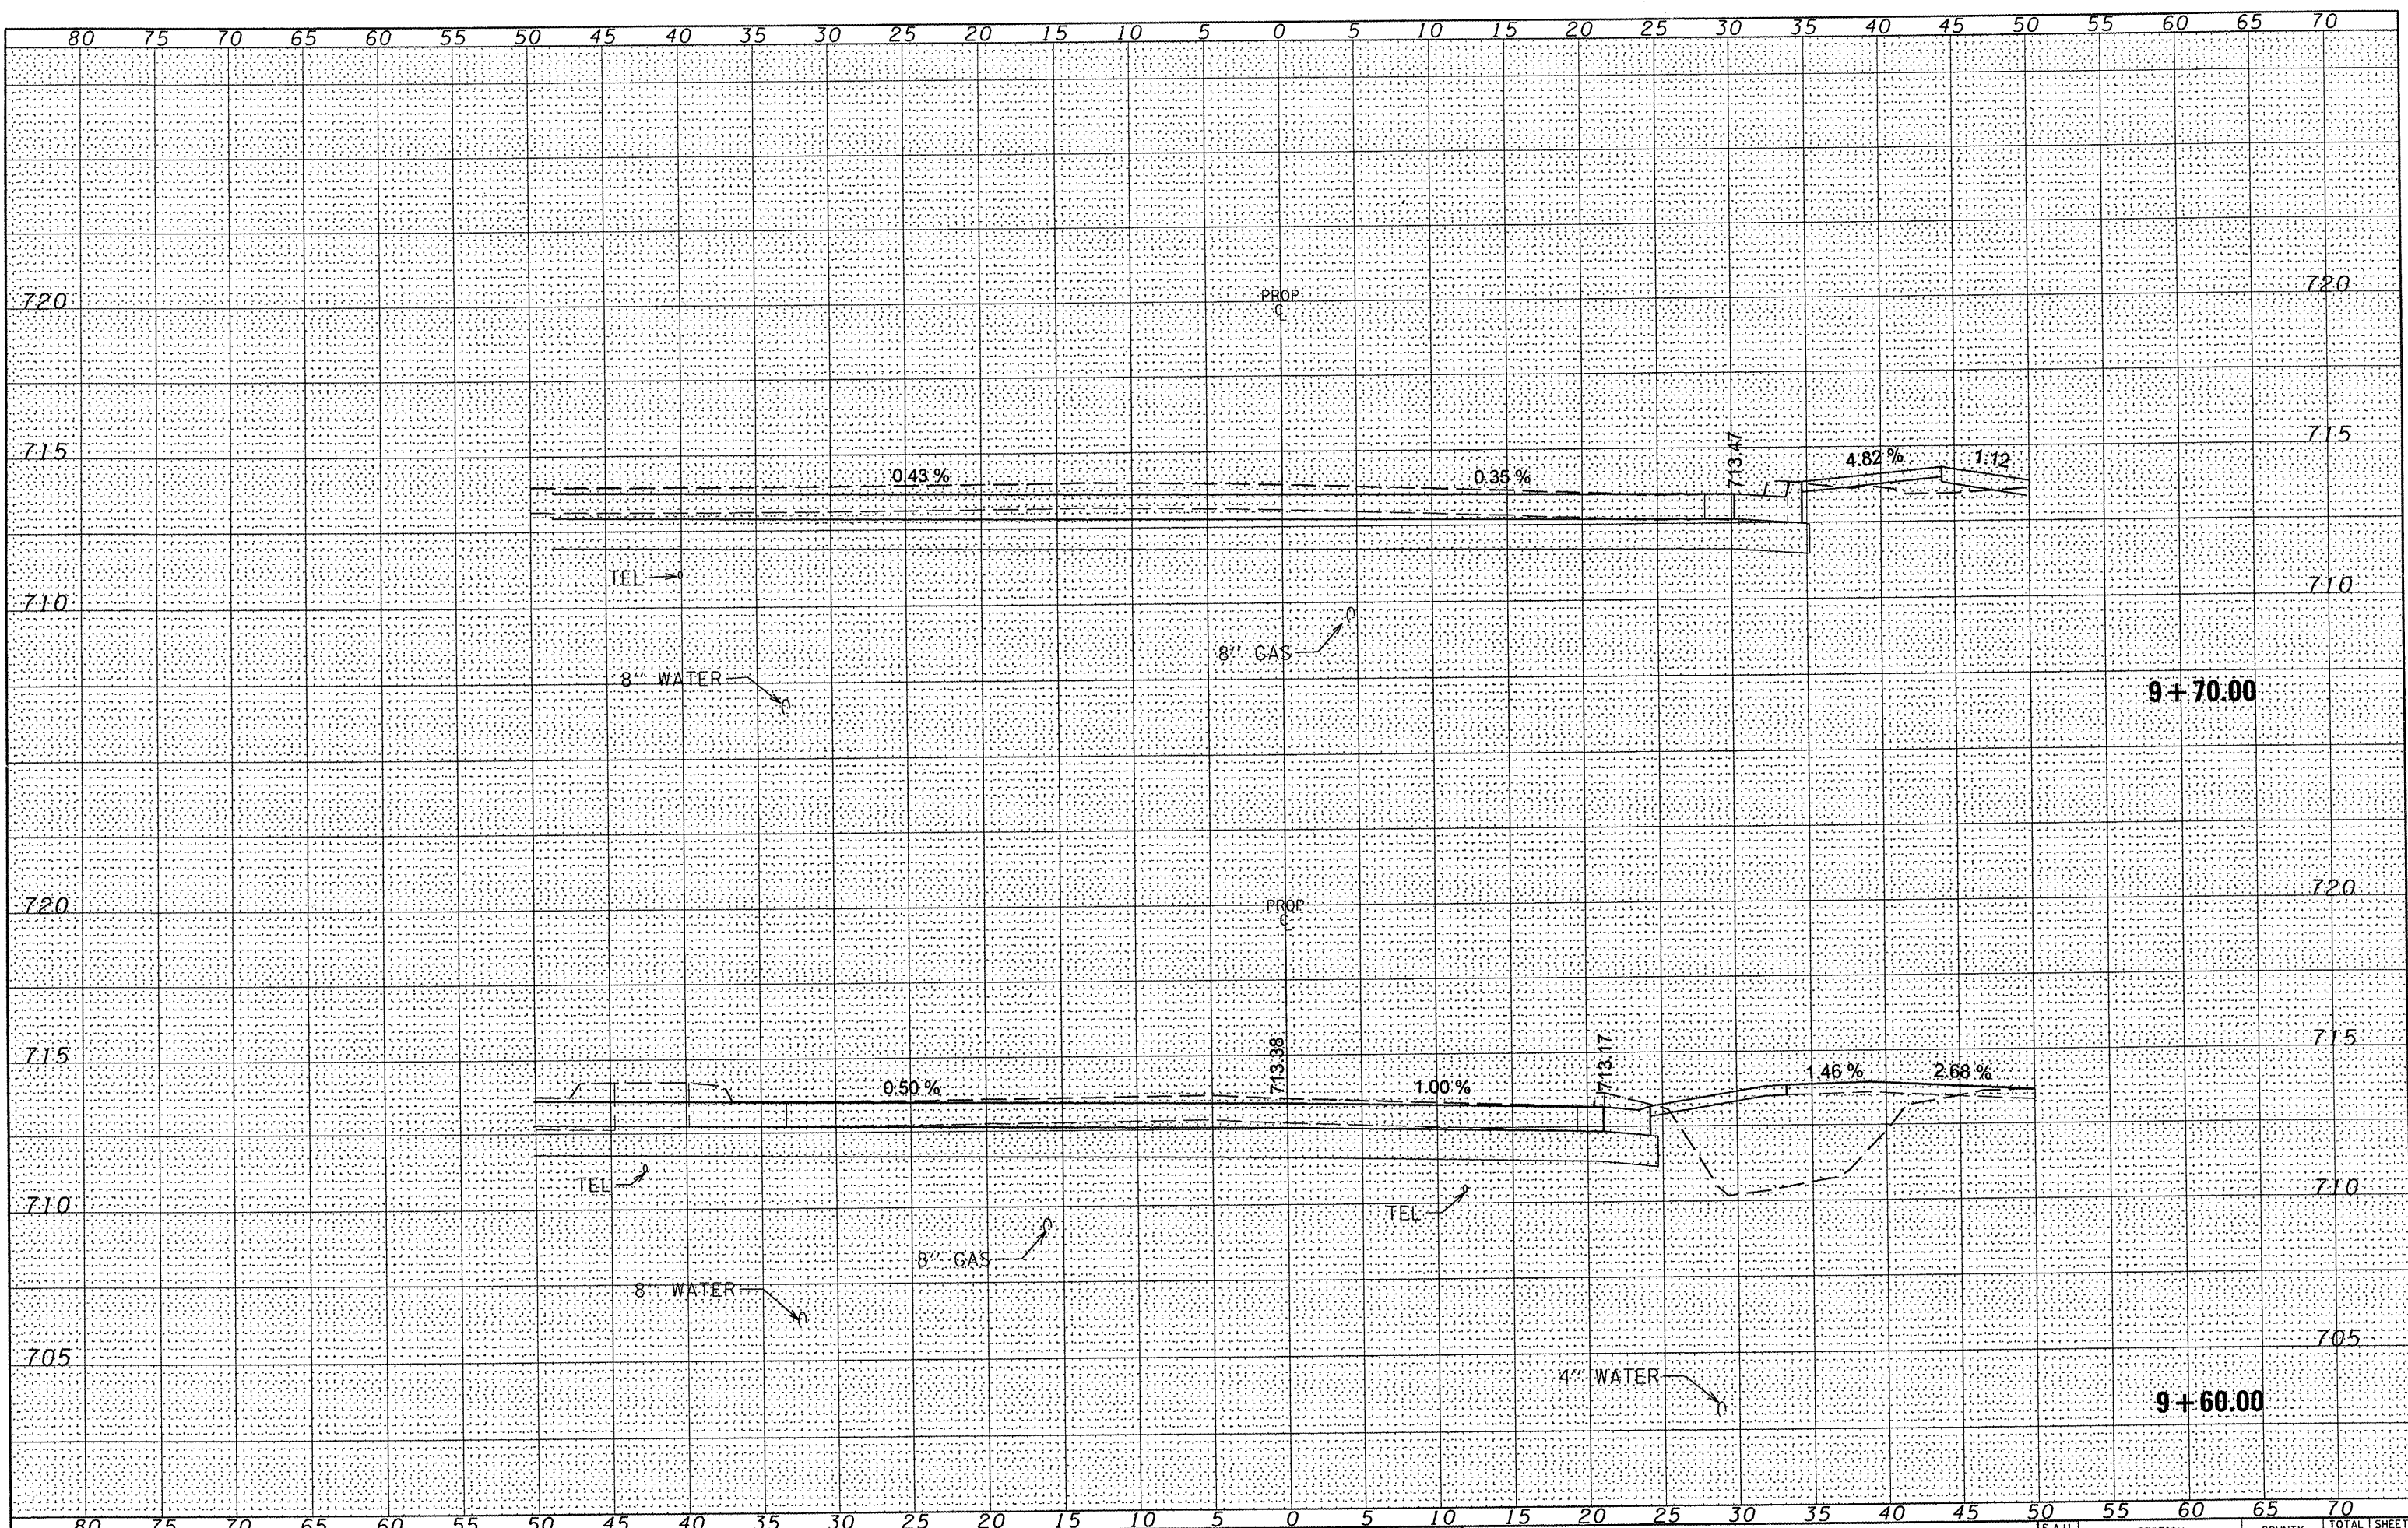

FILE NAME =
#FILE#

USER NAME = #USER#
DESIGNED -
DRAWN -
CHECKED -
DATE

REVISIED -
REVISIED -
REVISIED -
REVISIED -

DESIGNED -
DRAWN -
CHECKED -
DATE

**STATE OF ILLINOIS
DEPARTMENT OF TRANSPORTATION**

**ARGO STREET
CROSS SECTIONS**
SCALE: SHEET NO. 4 OF 4 SHEETS STA. 9+60.043 TO STA. 9+70.043

F.A.U. RTE.	SECTION	COUNTY	TOTAL SHEETS	SHEET NO.
6775	04-00141-00-FP	TAZEWELL	187	187
CONTRACT NO. 89352				

ILLINOIS FED. AID PROJECT