


DATE	BY
ORIGINAL SURVEY	SURVEYED
NOTE BOOK	PLOTTED
NO.	TEMPLATE
	AREAS CHECKED

DATE	BY
ORIGINAL SURVEY	SURVEYED
NOTE BOOK	PLOTTED
NO.	TEMPLATE
	AREAS CHECKED

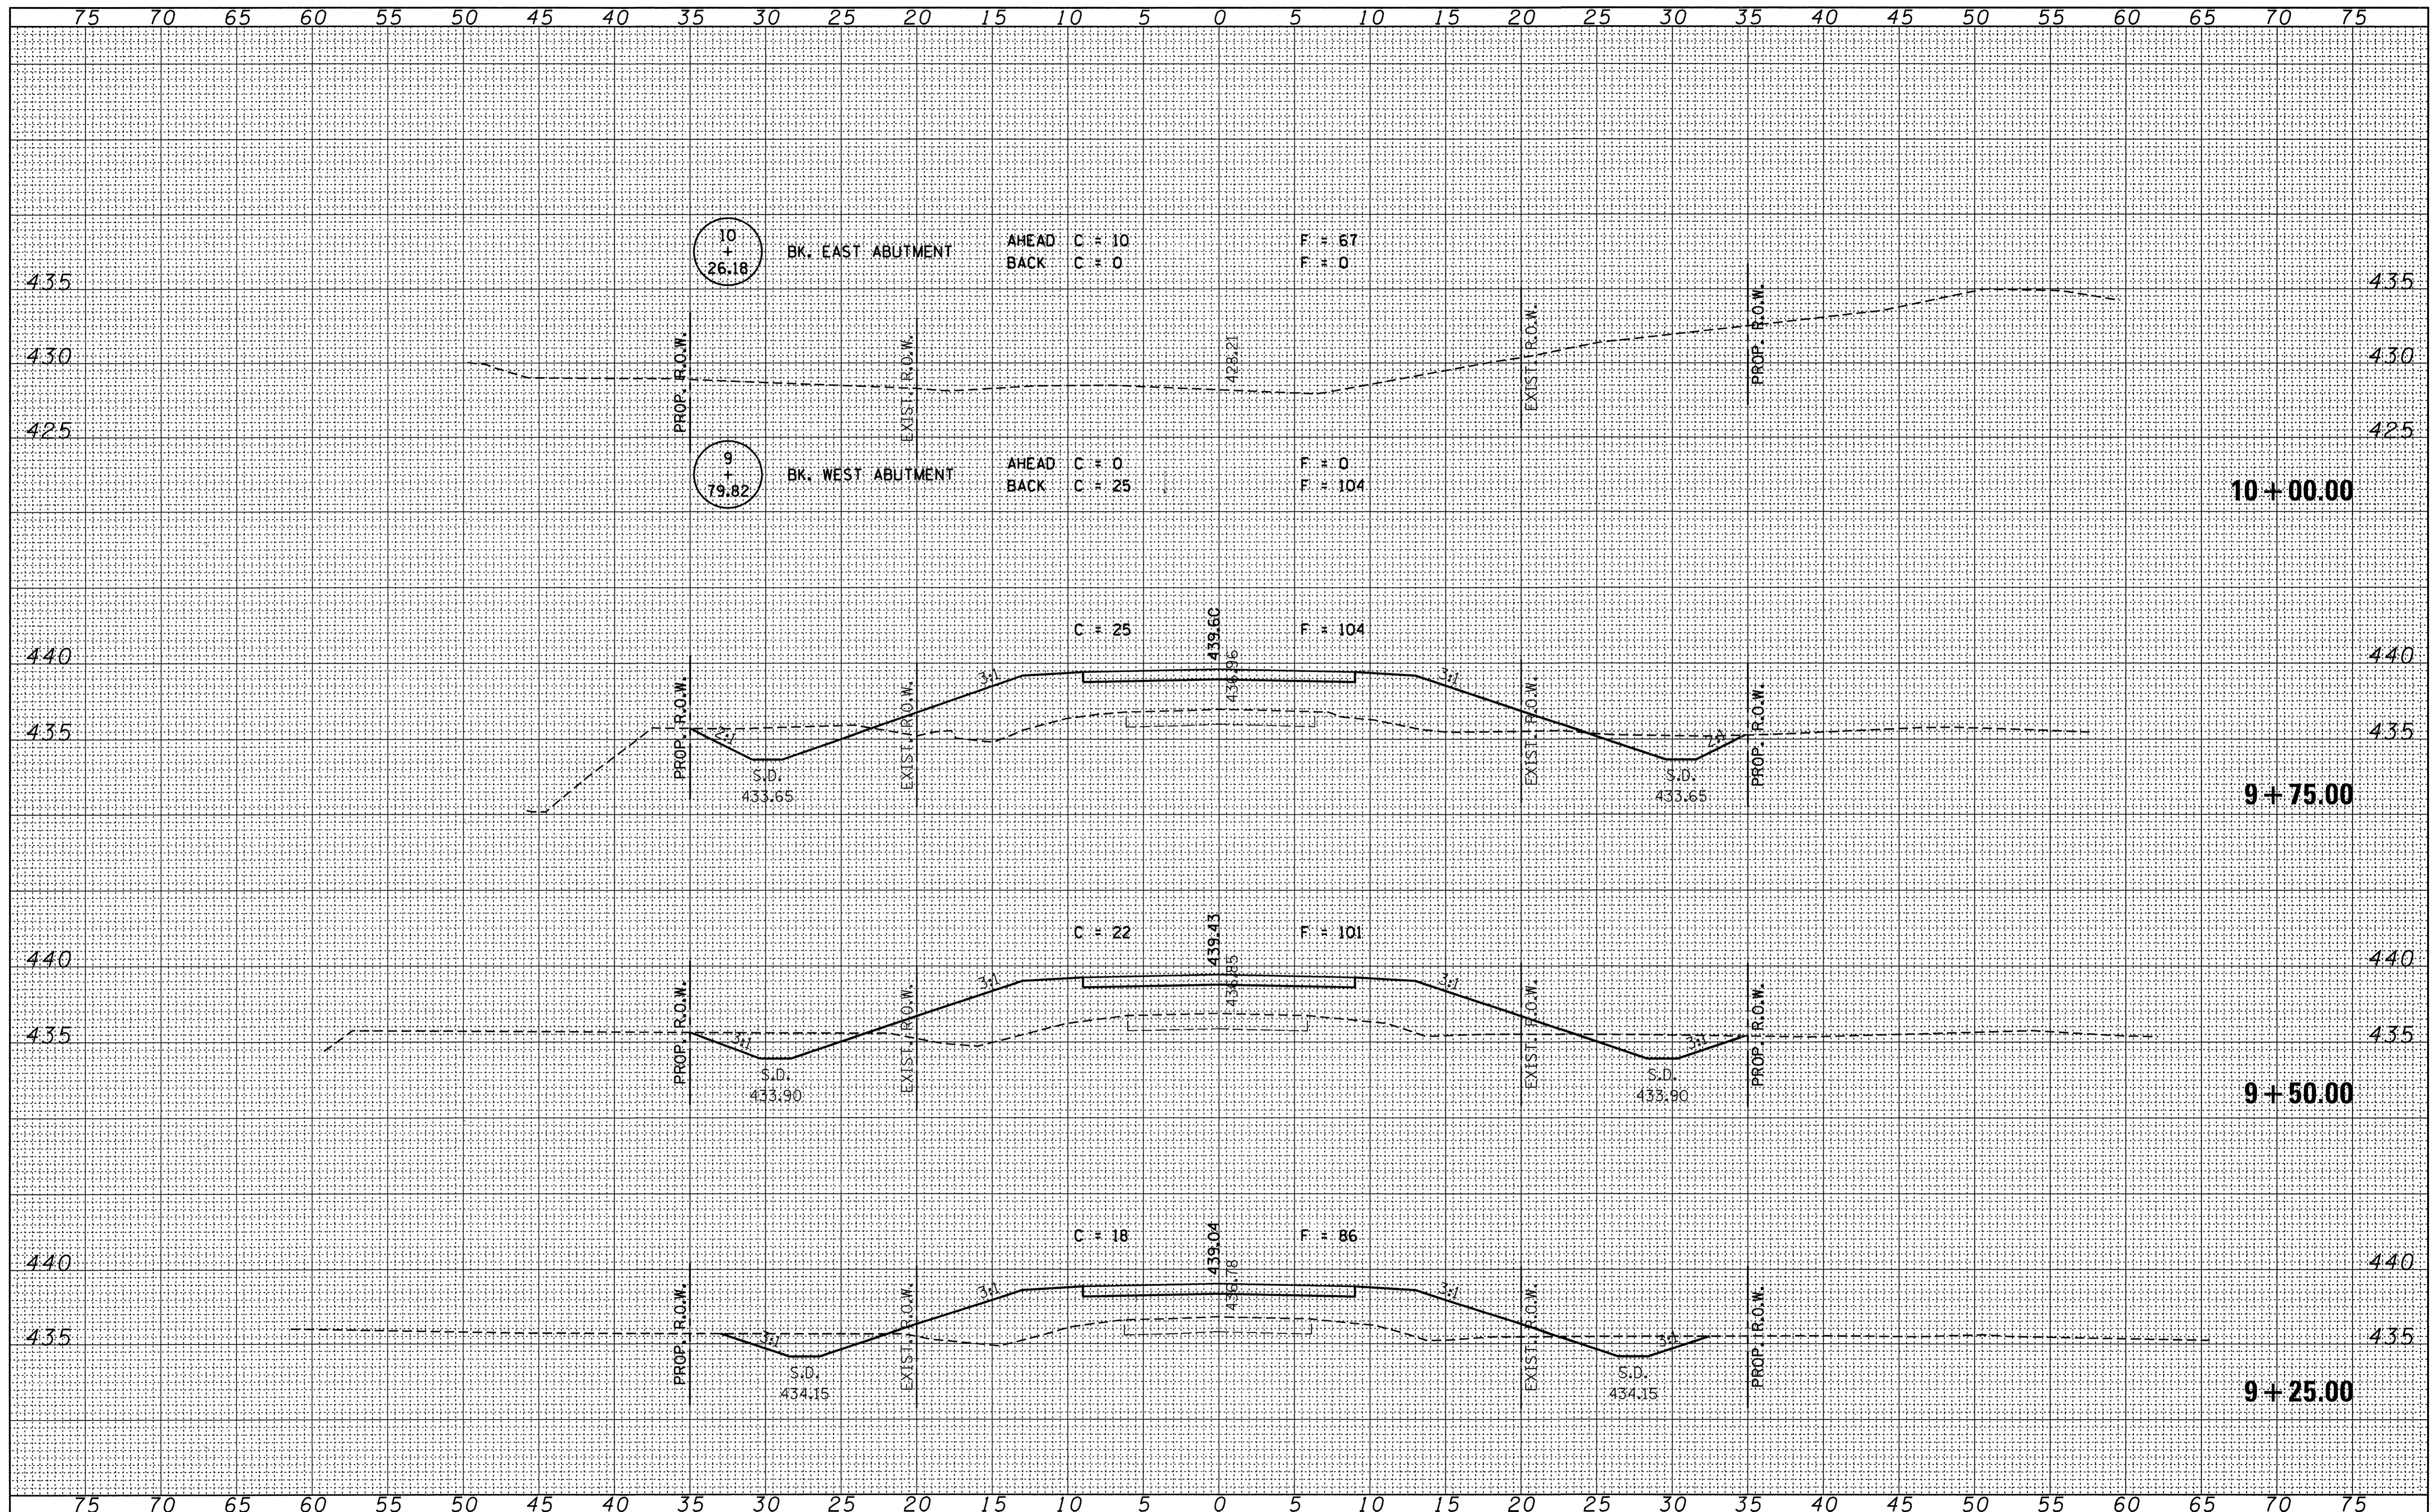

FILE NAME = 090128-sht-exa.dgn	USER NAME =	DESIGNED - A.S.L.	REVISED -	STATE OF ILLINOIS CLAY COUNTY HIGHWAY DEPARTMENT	HAMPTON, LENZINI & RENWICK, INC. CIVIL & STRUCTURAL ENGINEERS LAND SURVEYORS	CROSS SECTIONS MARIGOLD LN.	T.R. = 363	SECTION = 06-11129-00-BR	COUNTY = CLAY	TOTAL SHEETS = 16	SHEET NO. = 6
PLOT SCALE =	CHECKED - S.W.M.	REVISED -	SCALE: 5H:5V				SHEET NO. OF SHEETS	STA. 9+25.00 TO STA. 10+00.00	FED. ROAD DIST. NO. [ILLINOIS] FED. AID PROJECT BROS-025061		
PLOT DATE = 2/18/2010	DATE - 08/05/09	REVISED -									