


SECTION	COUNTY	TOTAL SHEETS	SHEET NO.
08-00119-00-FP	WAYNE	23	23
PAPERTOWN ROAD			
CONTRACT #: 95632			
CROSS SECTIONS			

101
00

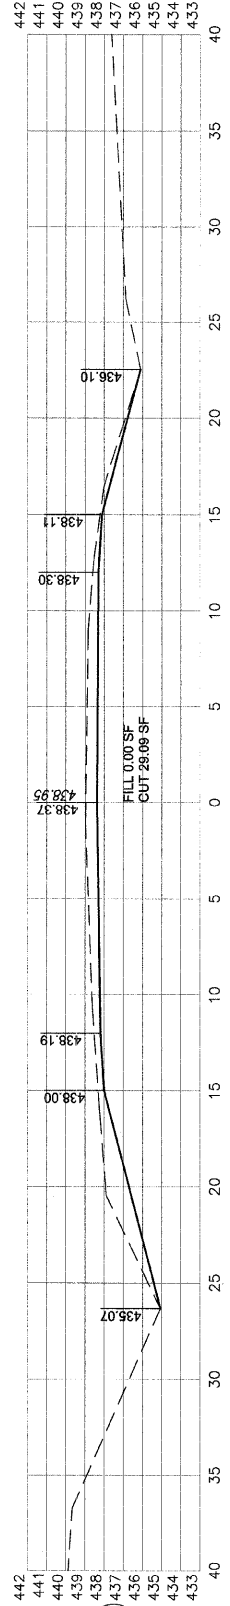

101
00