


# County Highway 11

ROUTE	COUNTY	SECTION	SHEET/OF
FAS 1834	RANDOLPH	06-00075-00-RS	34/104

CONTRACT NO. 97445

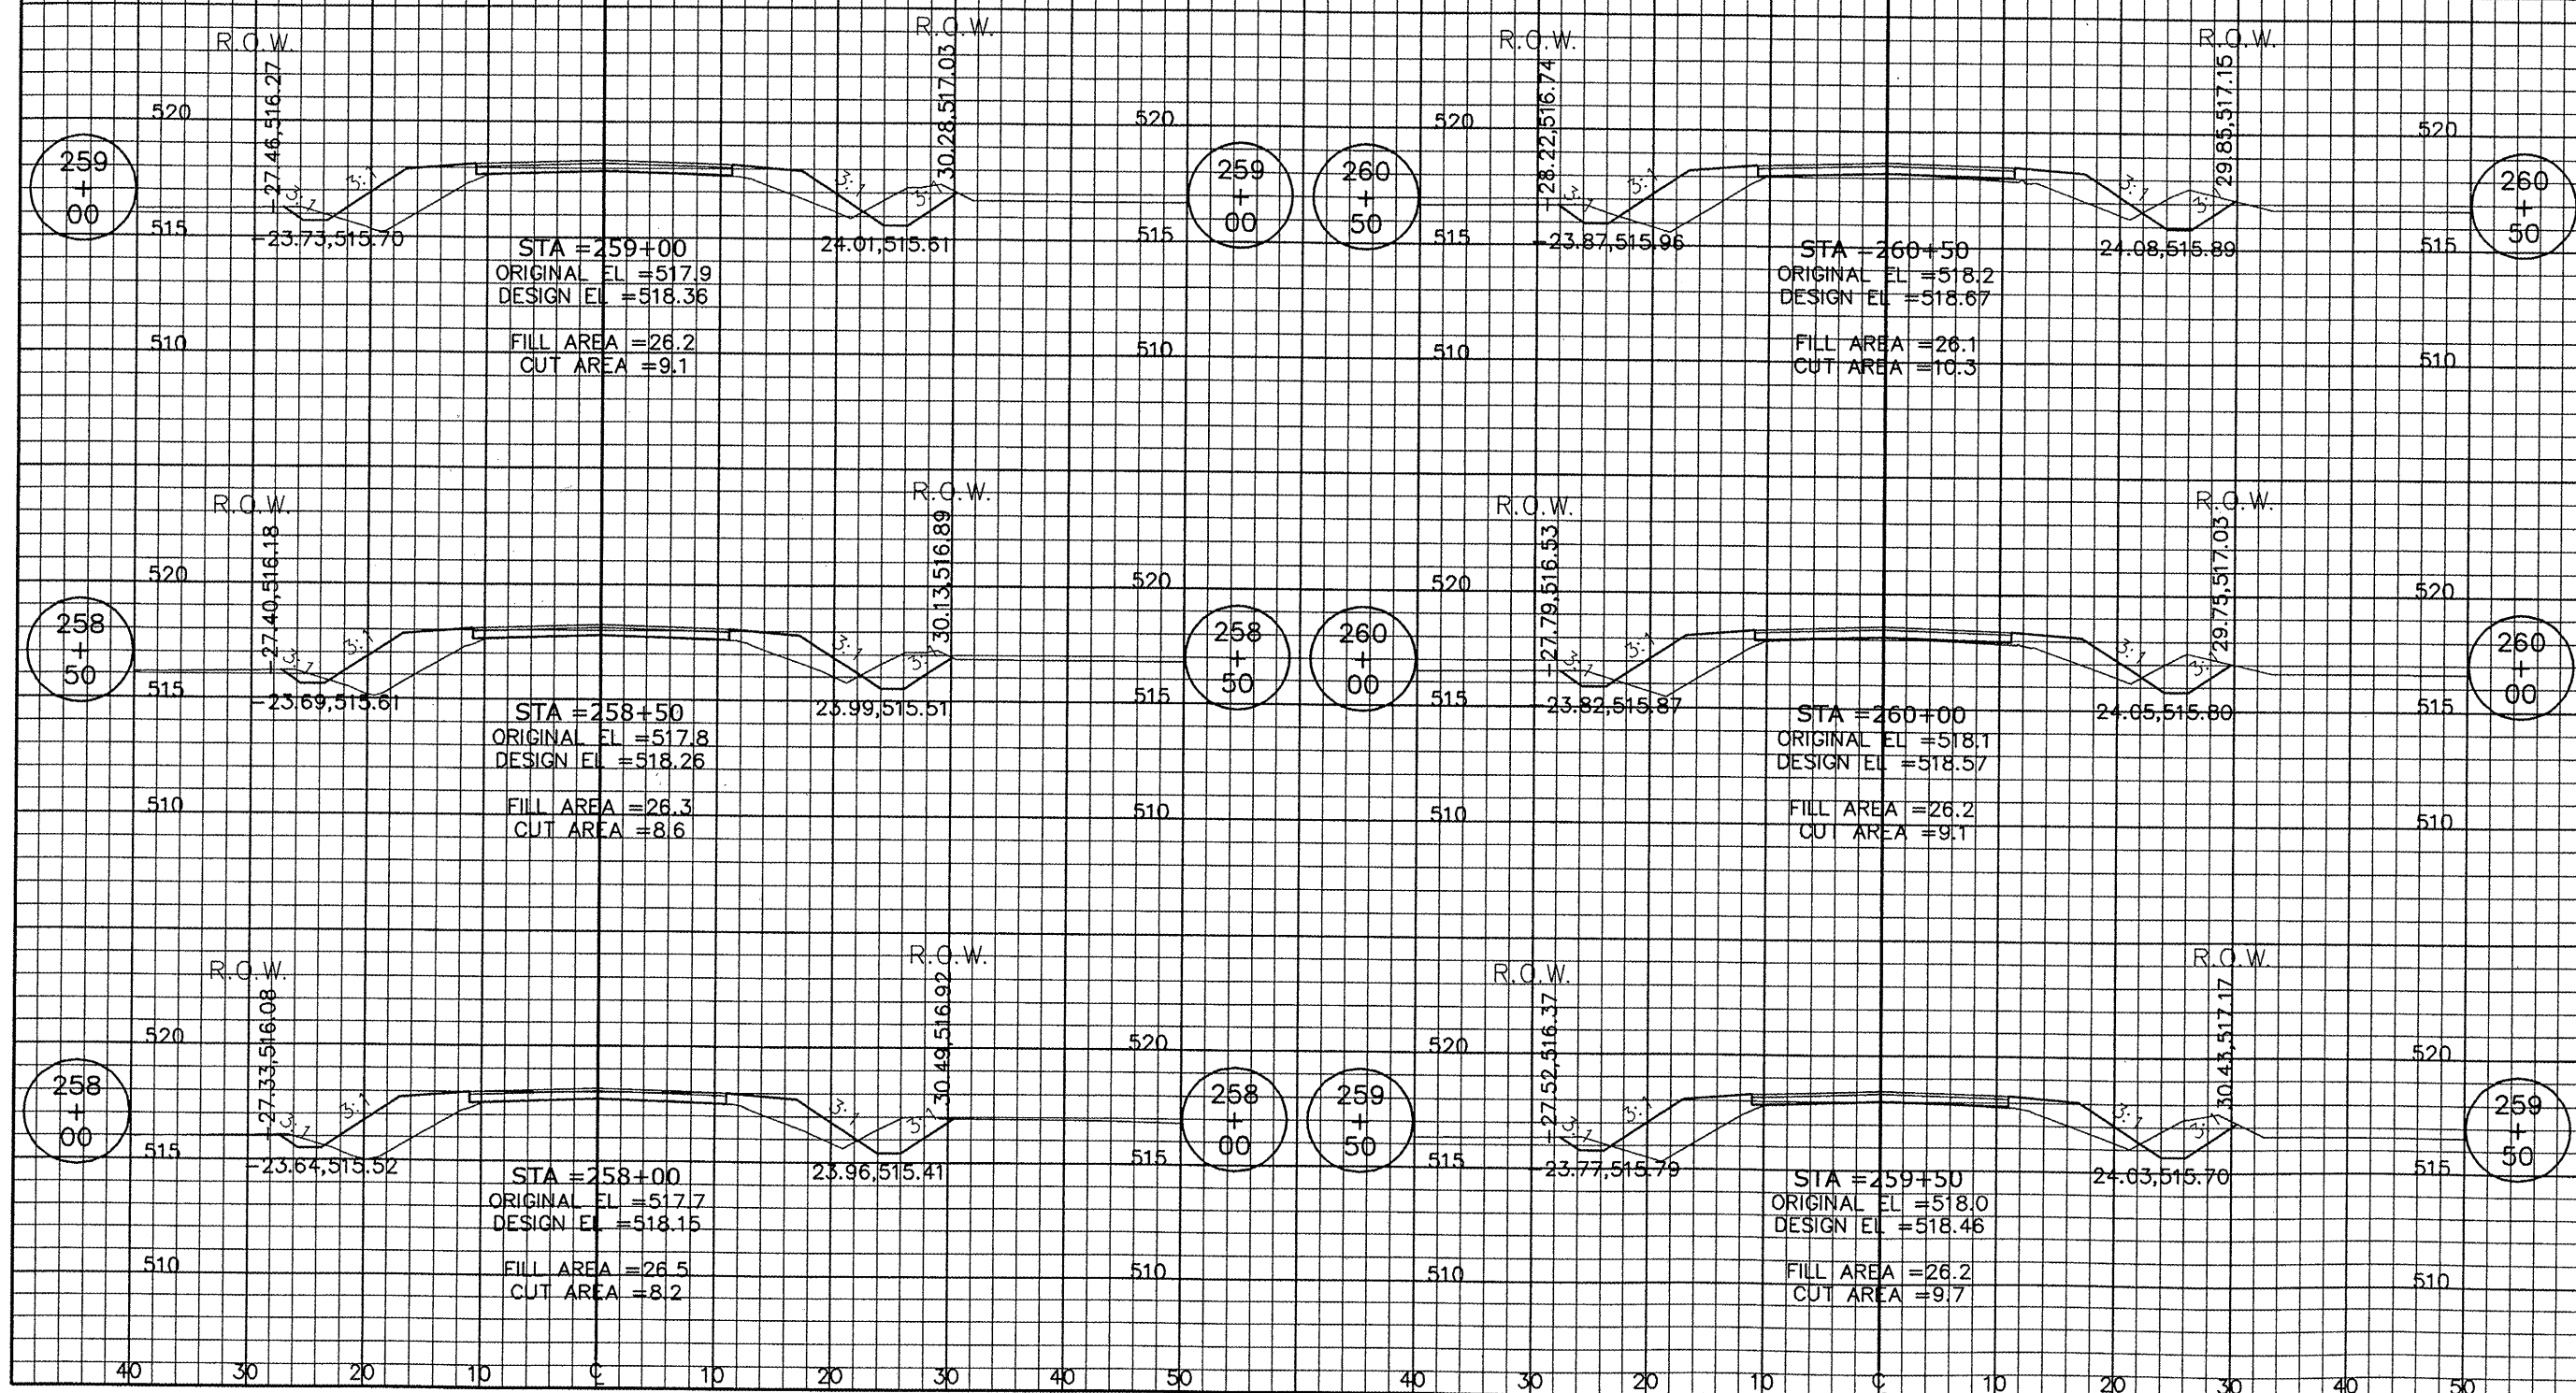

CROSS SECTIONS STA. 258+00 TO STA. 260+50