


F.A. RTE.	SECTION	COUNTY	TOTAL SHEETS	SHEET NO.
*	**	***	304	235
STA. 467+00.00 TO STA. 468+00.00				
FED. ROAD DIST. NO.		ILLINOIS		FED. AID PROJECT
* FAU 9481, FAS 2887 (IL 37)				
** (12.12X)RS-3; 12B-1, 12B1-1				
*** FRANKLIN AND WILLIAMSON				

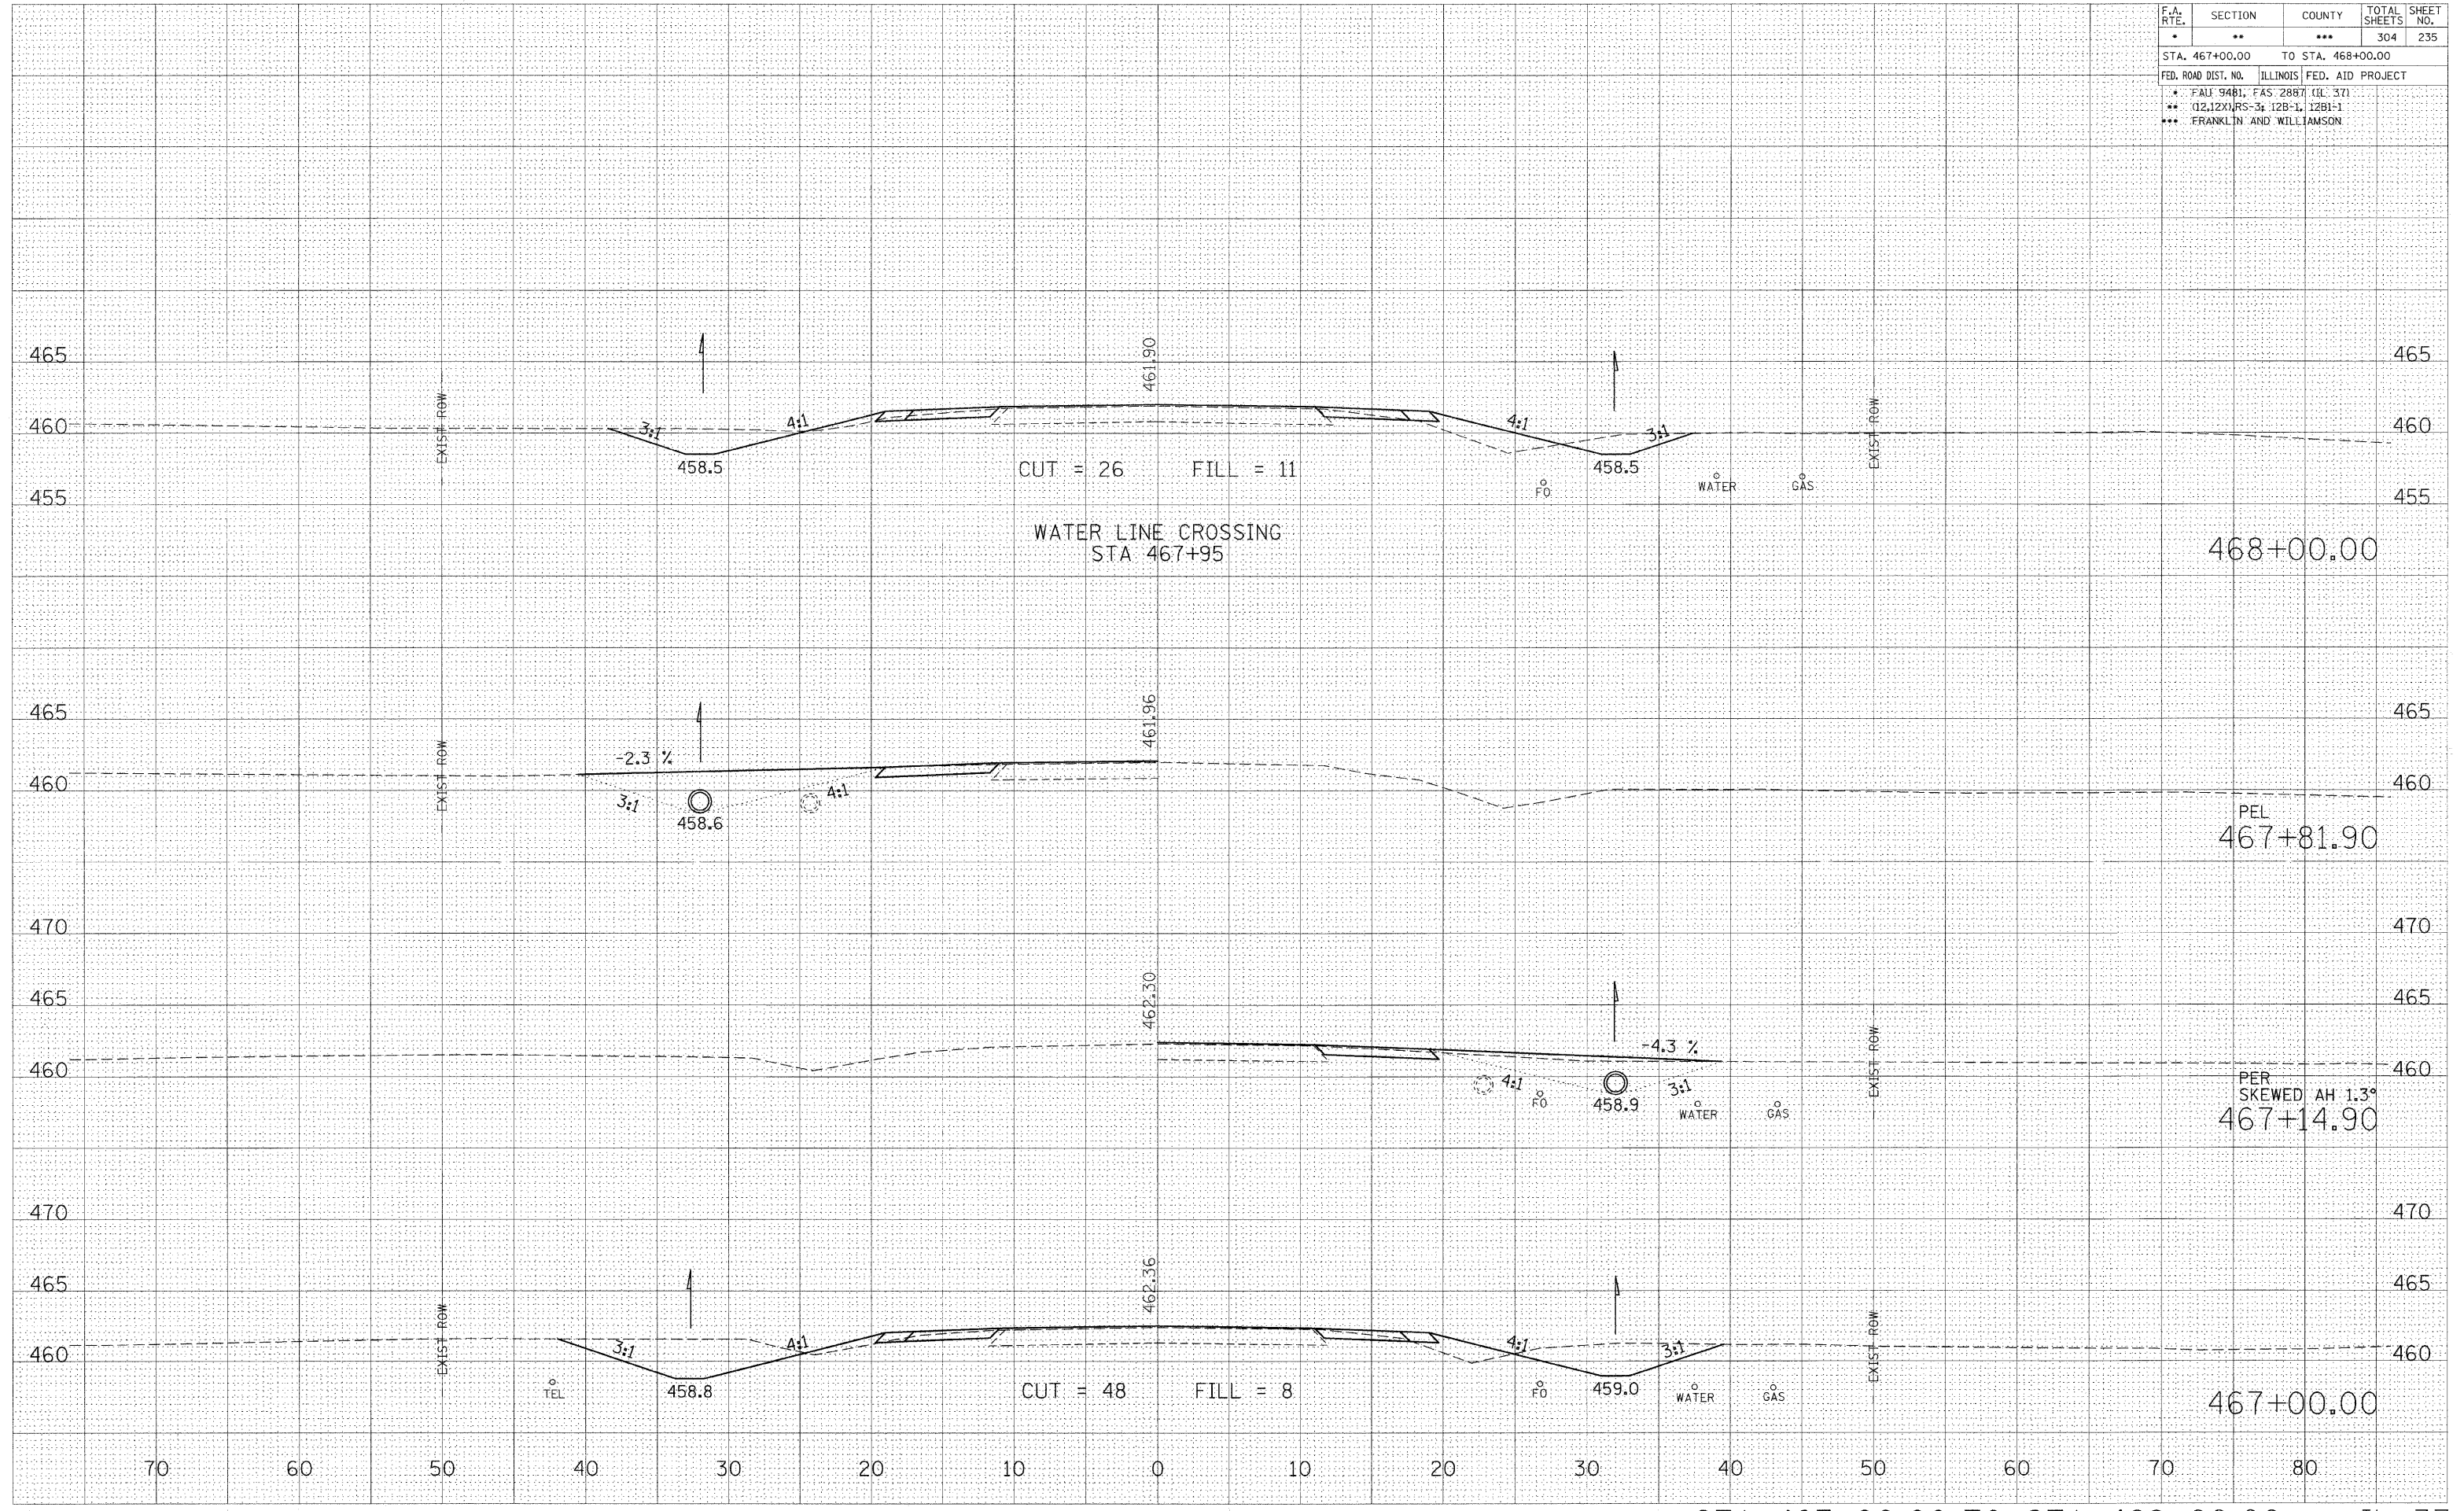

BY	DATE
SURVEYED	
CHECKED	
NOTED	
DATE	
NO.	

BY	DATE
SURVEYED	
CHECKED	
NOTED	
DATE	
NO.	

PLOT DATE = 12/7/2009
 FILE NAME = c:\p\w\p\m\m\dot\left\michol\ch\467+00.00\121009\121009.dwg
 PLOT SCALE = 5.0000 / 1 IN.
 USER NAME = leftschi