


DATE: _____
 ORIGINAL SURVEY NO. _____
 SURVEYED BY: _____
 CHECKED BY: _____
 DATE: _____
 SURVEYED BY: _____
 CHECKED BY: _____
 DATE: _____
 SURVEYED BY: _____
 CHECKED BY: _____
 DATE: _____

DATE: _____
 ORIGINAL SURVEY NO. _____
 SURVEYED BY: _____
 CHECKED BY: _____
 DATE: _____
 SURVEYED BY: _____
 CHECKED BY: _____
 DATE: _____
 SURVEYED BY: _____
 CHECKED BY: _____
 DATE: _____

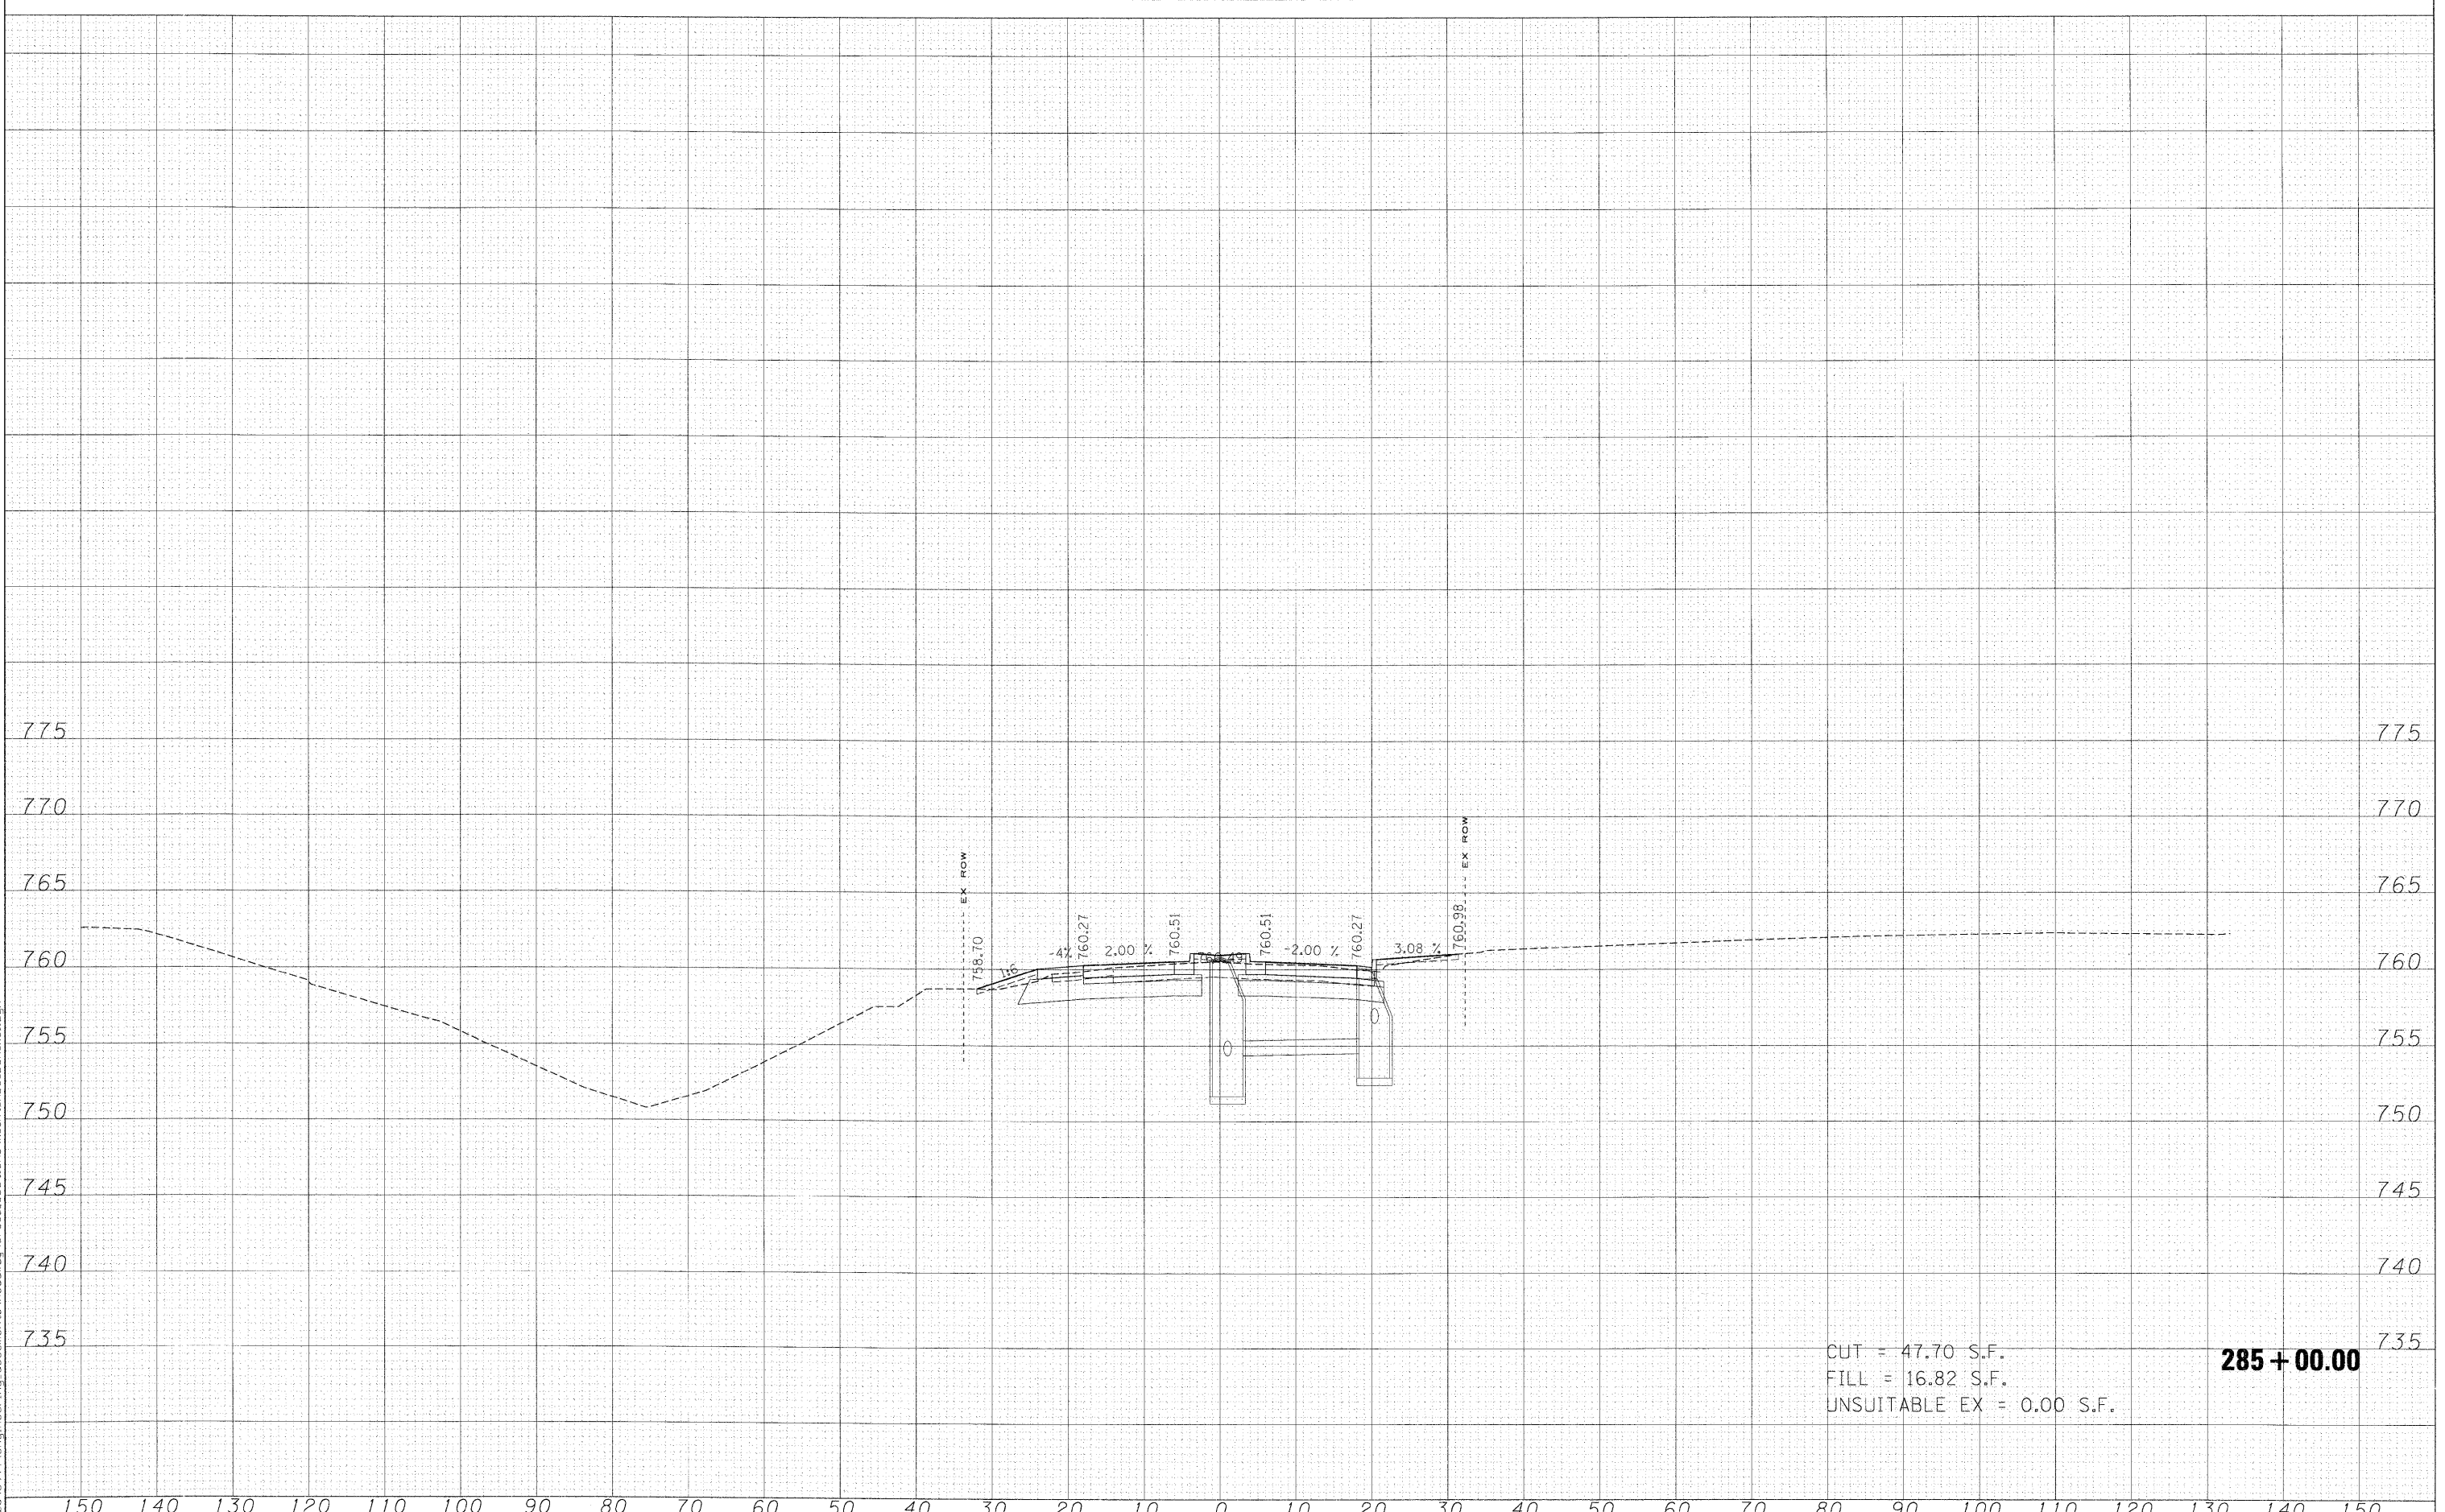

CUT = 47.70 S.F.
 FILL = 16.82 S.F.
 UNSUITABLE EX = 0.00 S.F.

285 + 00.00