


DATE	
BY	
SURVEYED	
PLOTTED	
NOTE BOOK	
AREAS CHECKED	

DATE	
BY	
SURVEYED	
PLOTTED	
NOTE BOOK	
AREAS CHECKED	

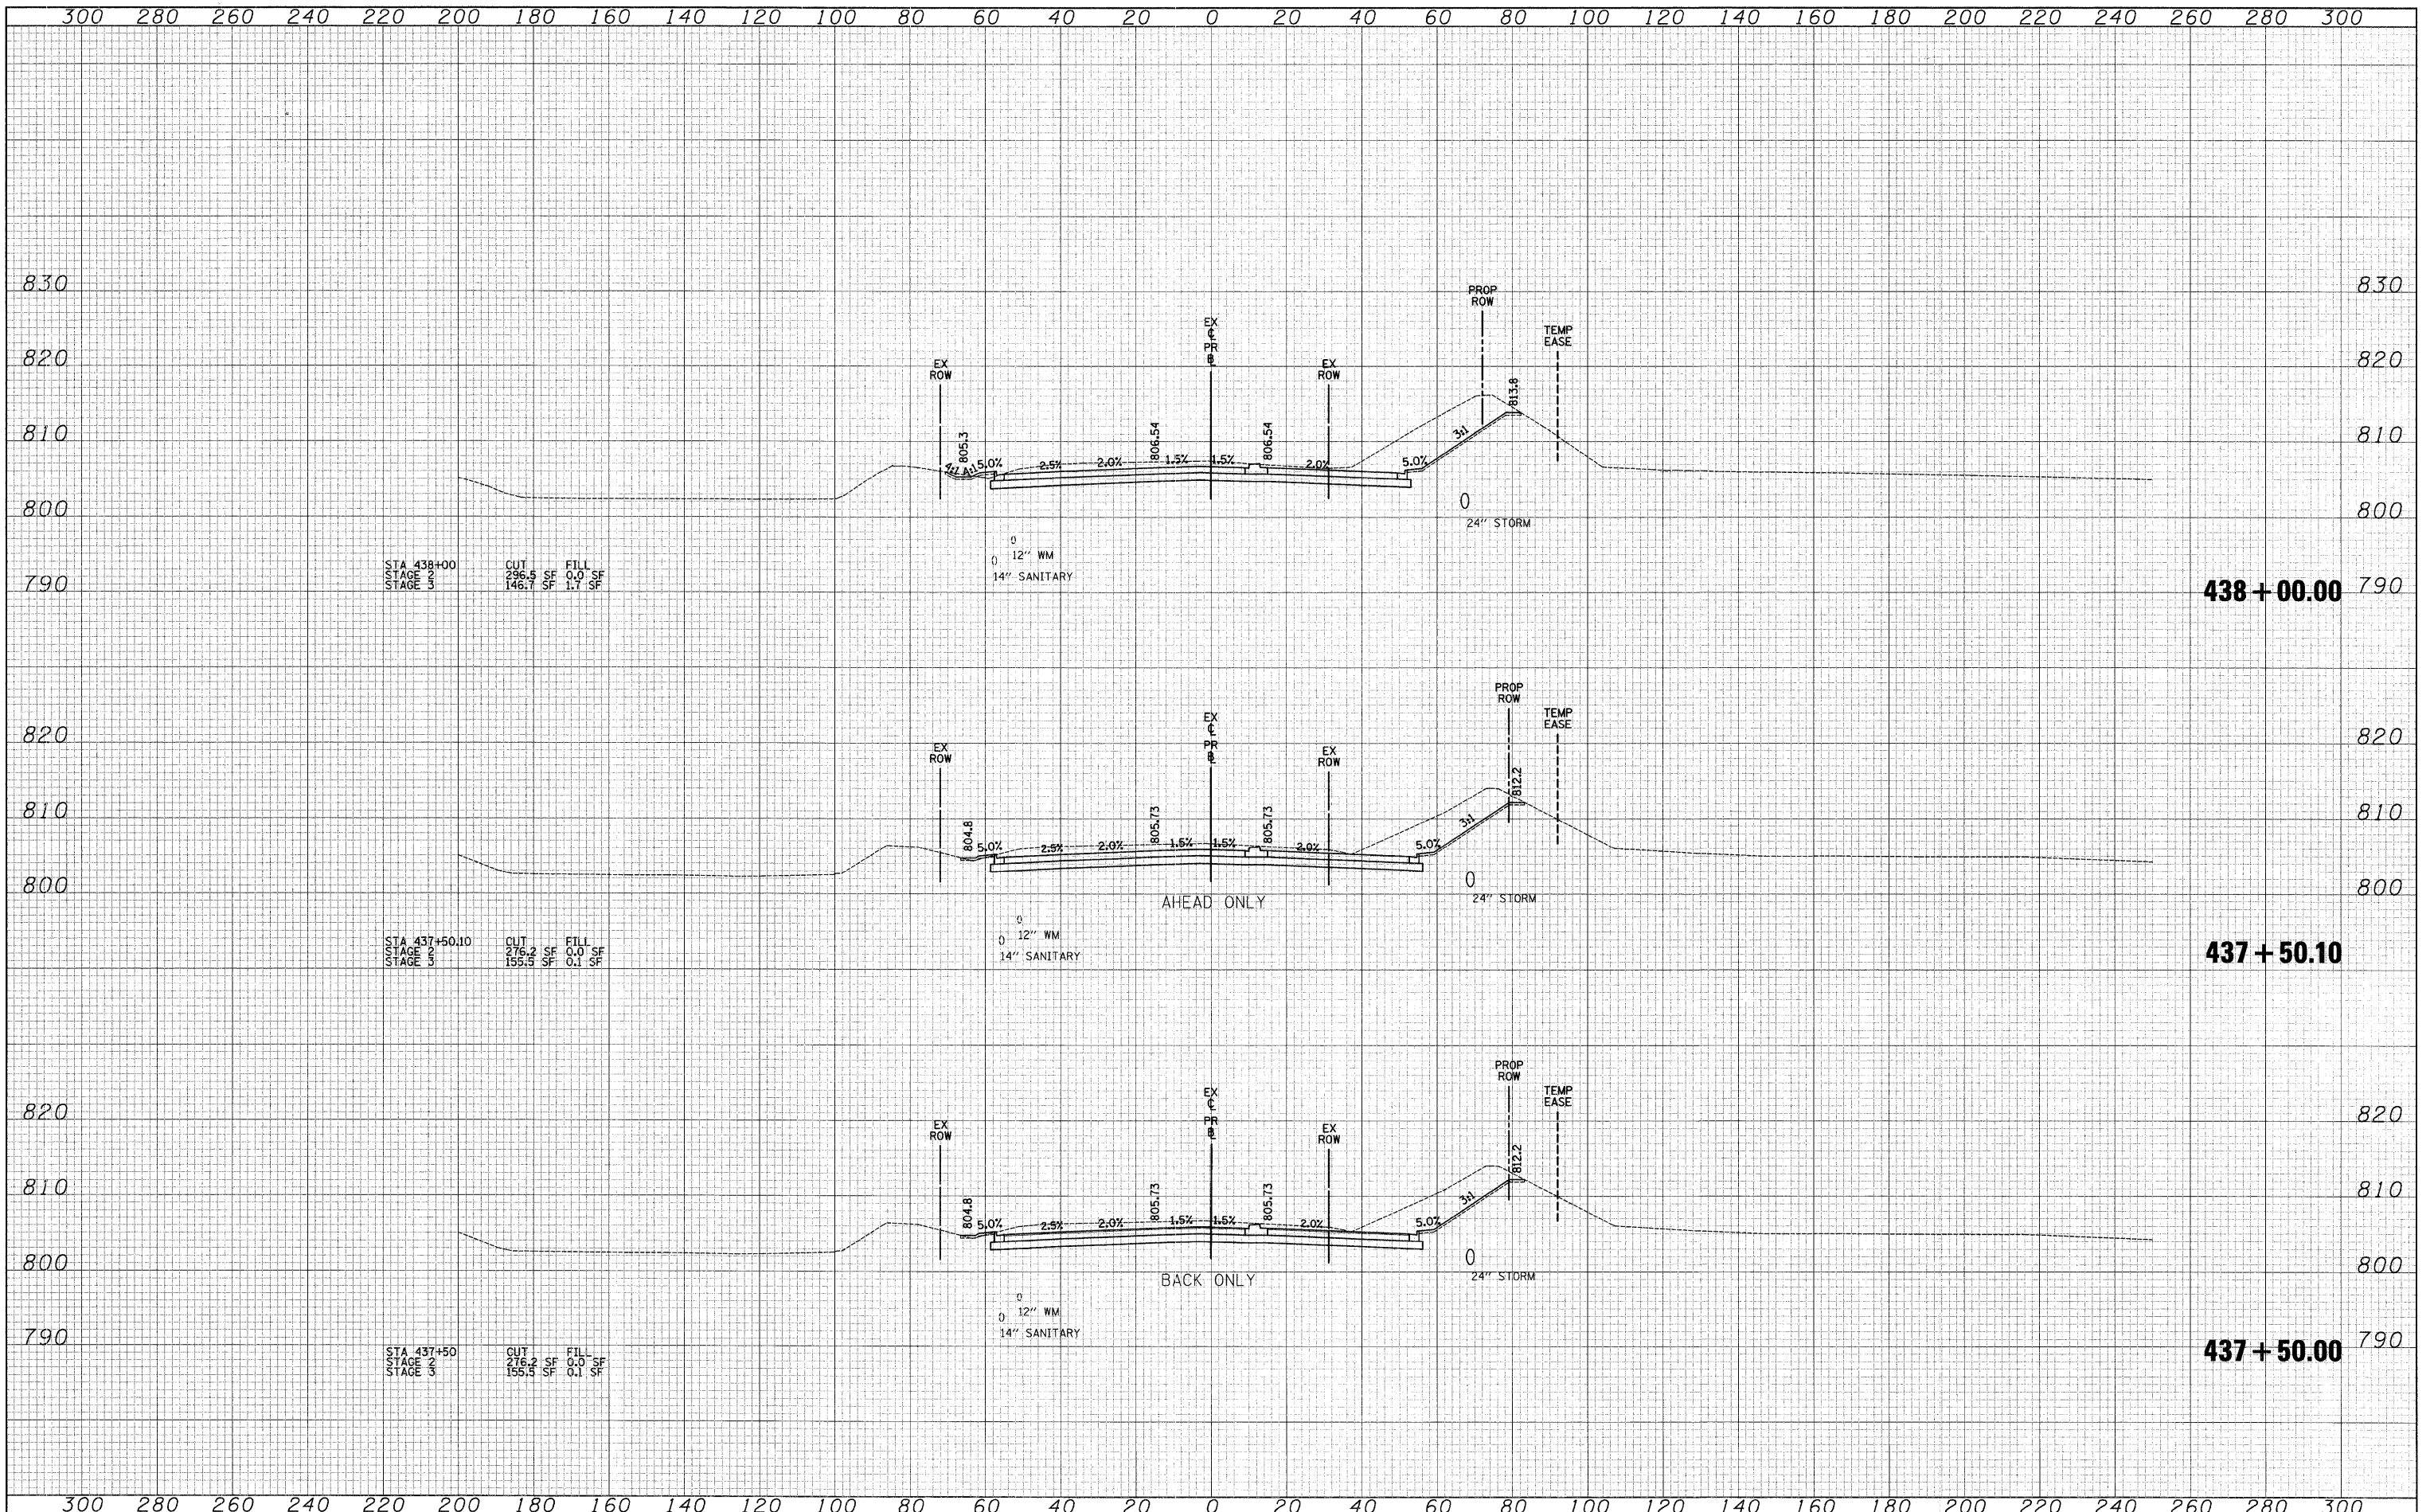

STA 438+00
STAGE 2
CUT 296.5 SF
FILL 0.0 SF
146.7 SF 1.7 SF

STA 437+50.10
STAGE 3
CUT 276.2 SF
FILL 0.0 SF
155.5 SF 0.1 SF

STA 437+50
STAGE 3
CUT 276.2 SF
FILL 0.0 SF
155.5 SF 0.1 SF