


DATE	
BY	
SURVEYED	
PLOTTED	
TEMPLATE	
NOTE BOOK	
NO.	
AREAS CHECKED	

DATE	
BY	
ORIGINAL SURVEY	
PLOTTED	
TEMPLATE	
NOTE BOOK	
NO.	
AREAS CHECKED	

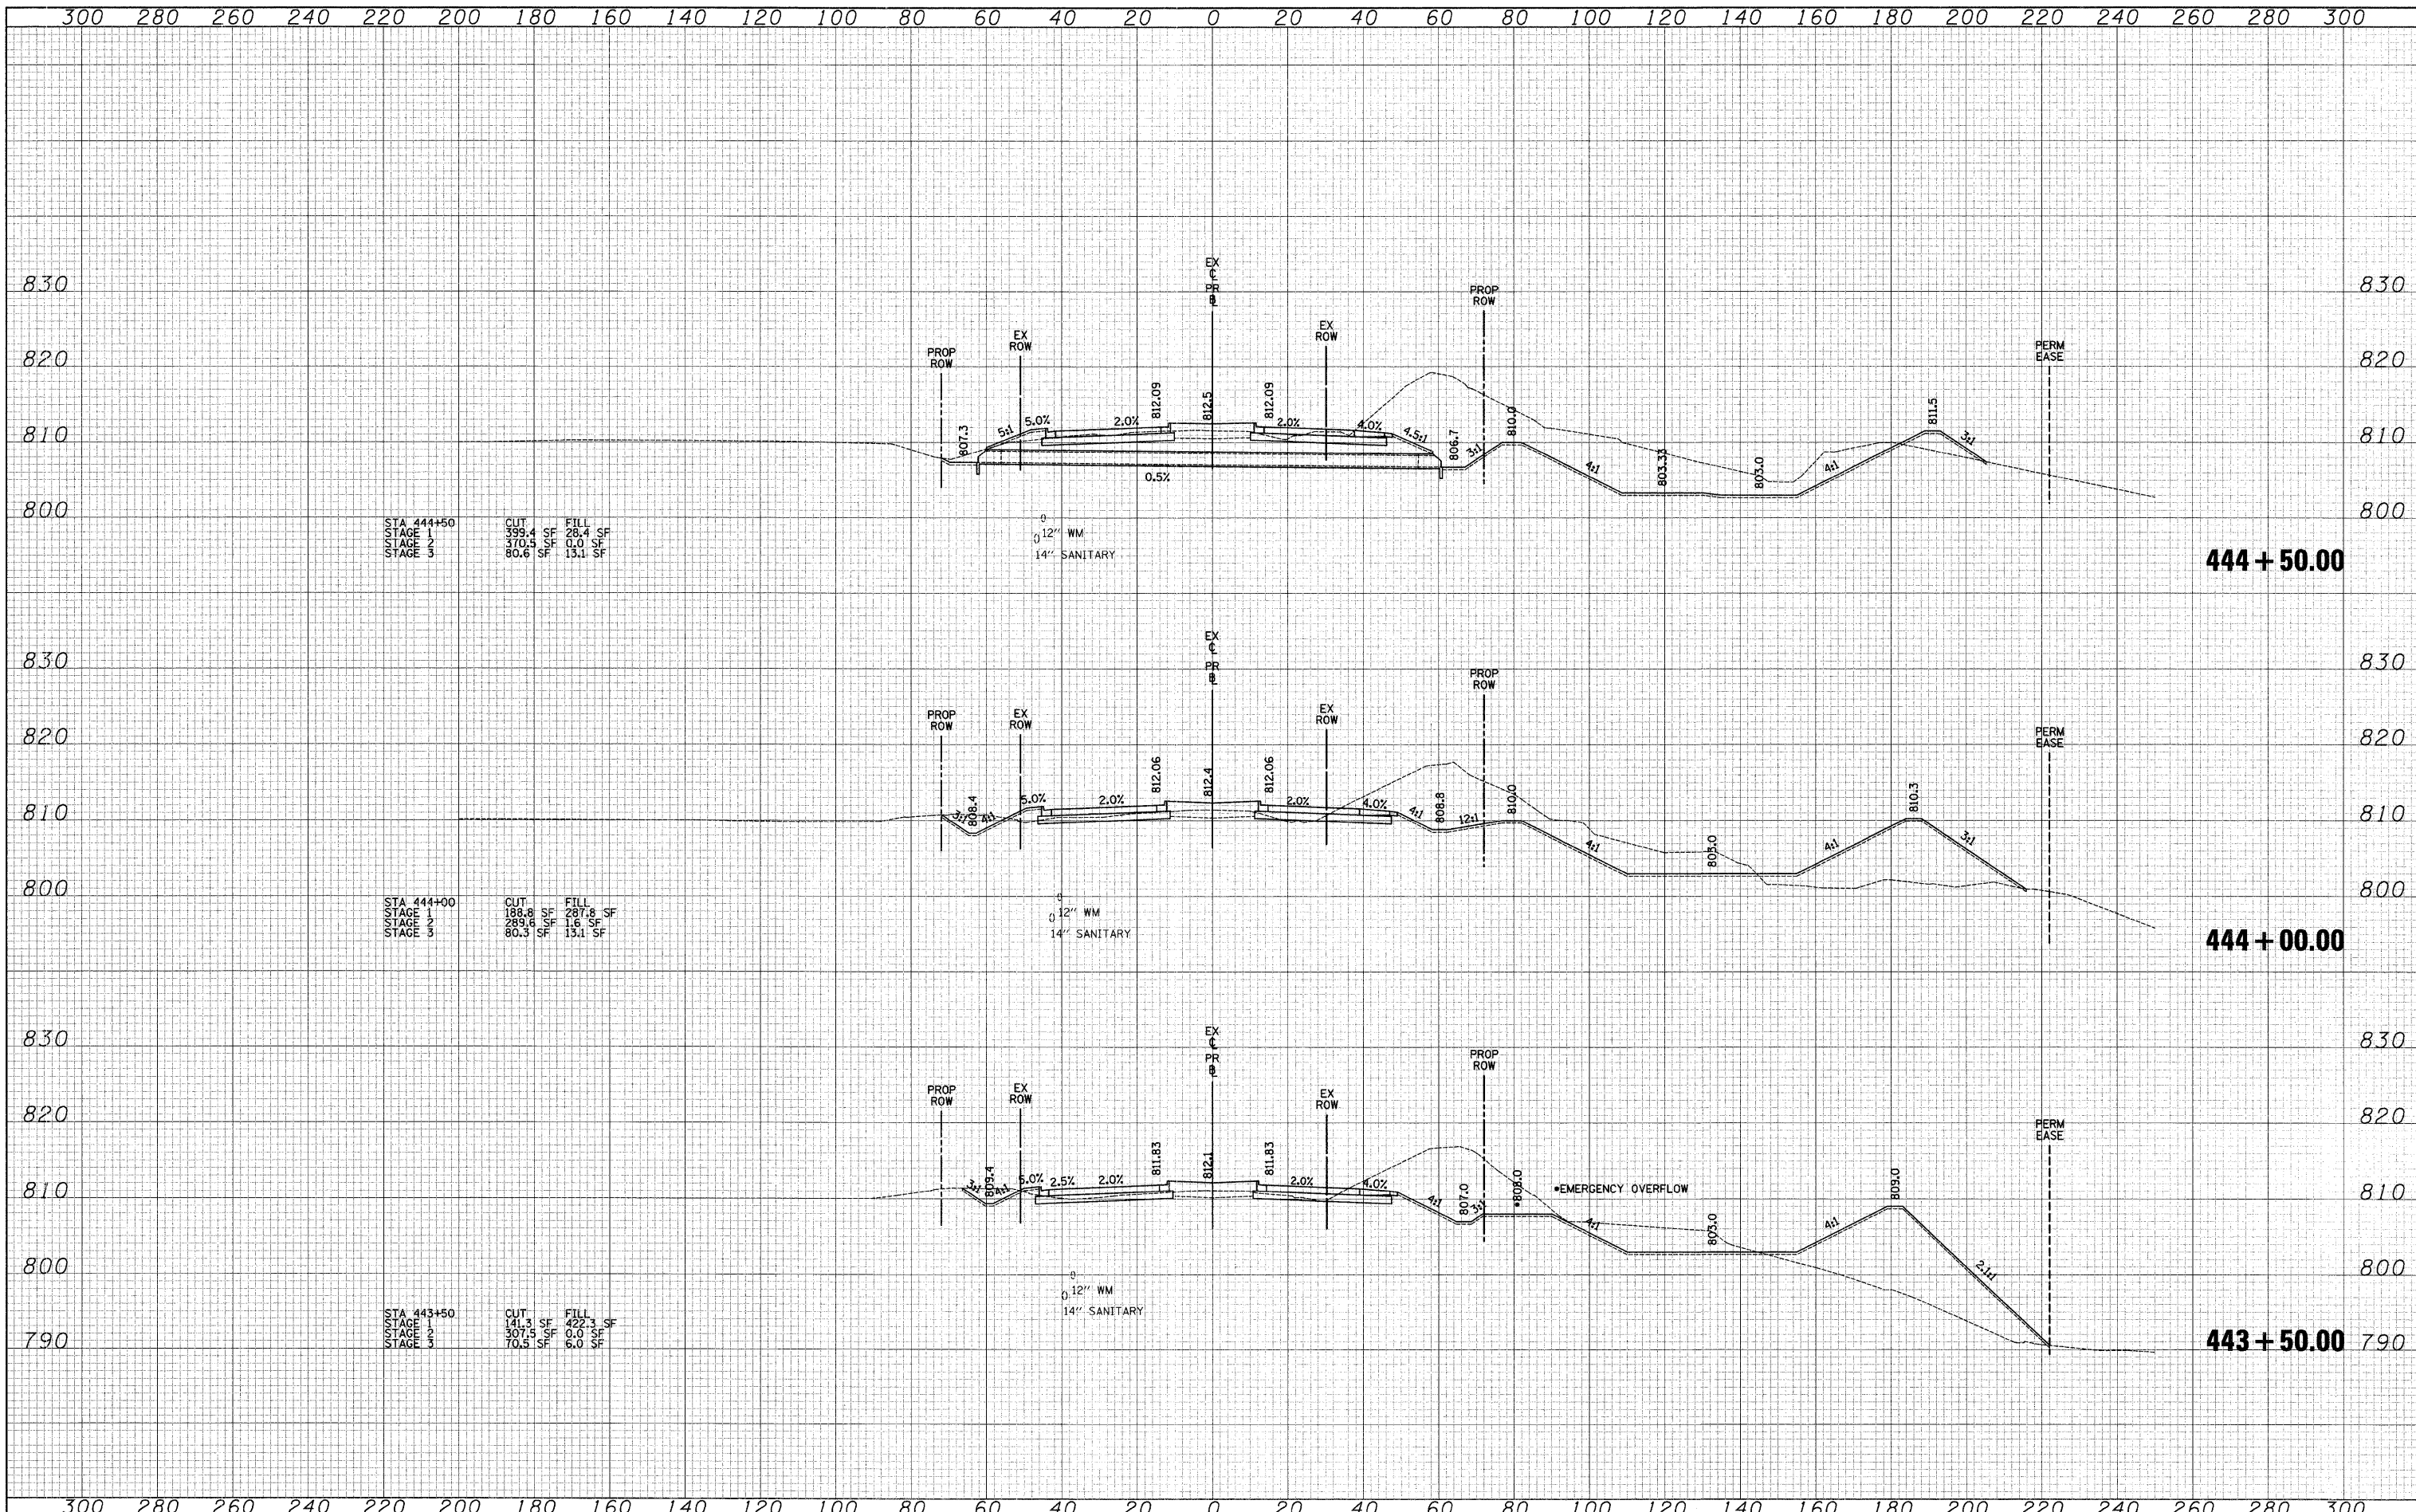

STA 444+50
STAGE 1
STAGE 2
STAGE 3

CUT	FILL
395.4 SF	26.4 SF
170.5 SF	0.0 SF
80.6 SF	13.1 SF

STA 444+00
STAGE 1
STAGE 2
STAGE 3

CUT	FILL
188.8 SF	287.8 SF
289.6 SF	1.6 SF
80.3 SF	13.1 SF

STA 443+50
STAGE 1
STAGE 2
STAGE 3

CUT	FILL
141.3 SF	422.3 SF
307.5 SF	0.0 SF
70.5 SF	6.0 SF