


DATE	
BY	
SURVEYED	
PLOTTED	
NOTE BOOK	
AREAS CHECKED	

DATE	
BY	
SURVEYED	
PLOTTED	
NOTE BOOK	
AREAS CHECKED	

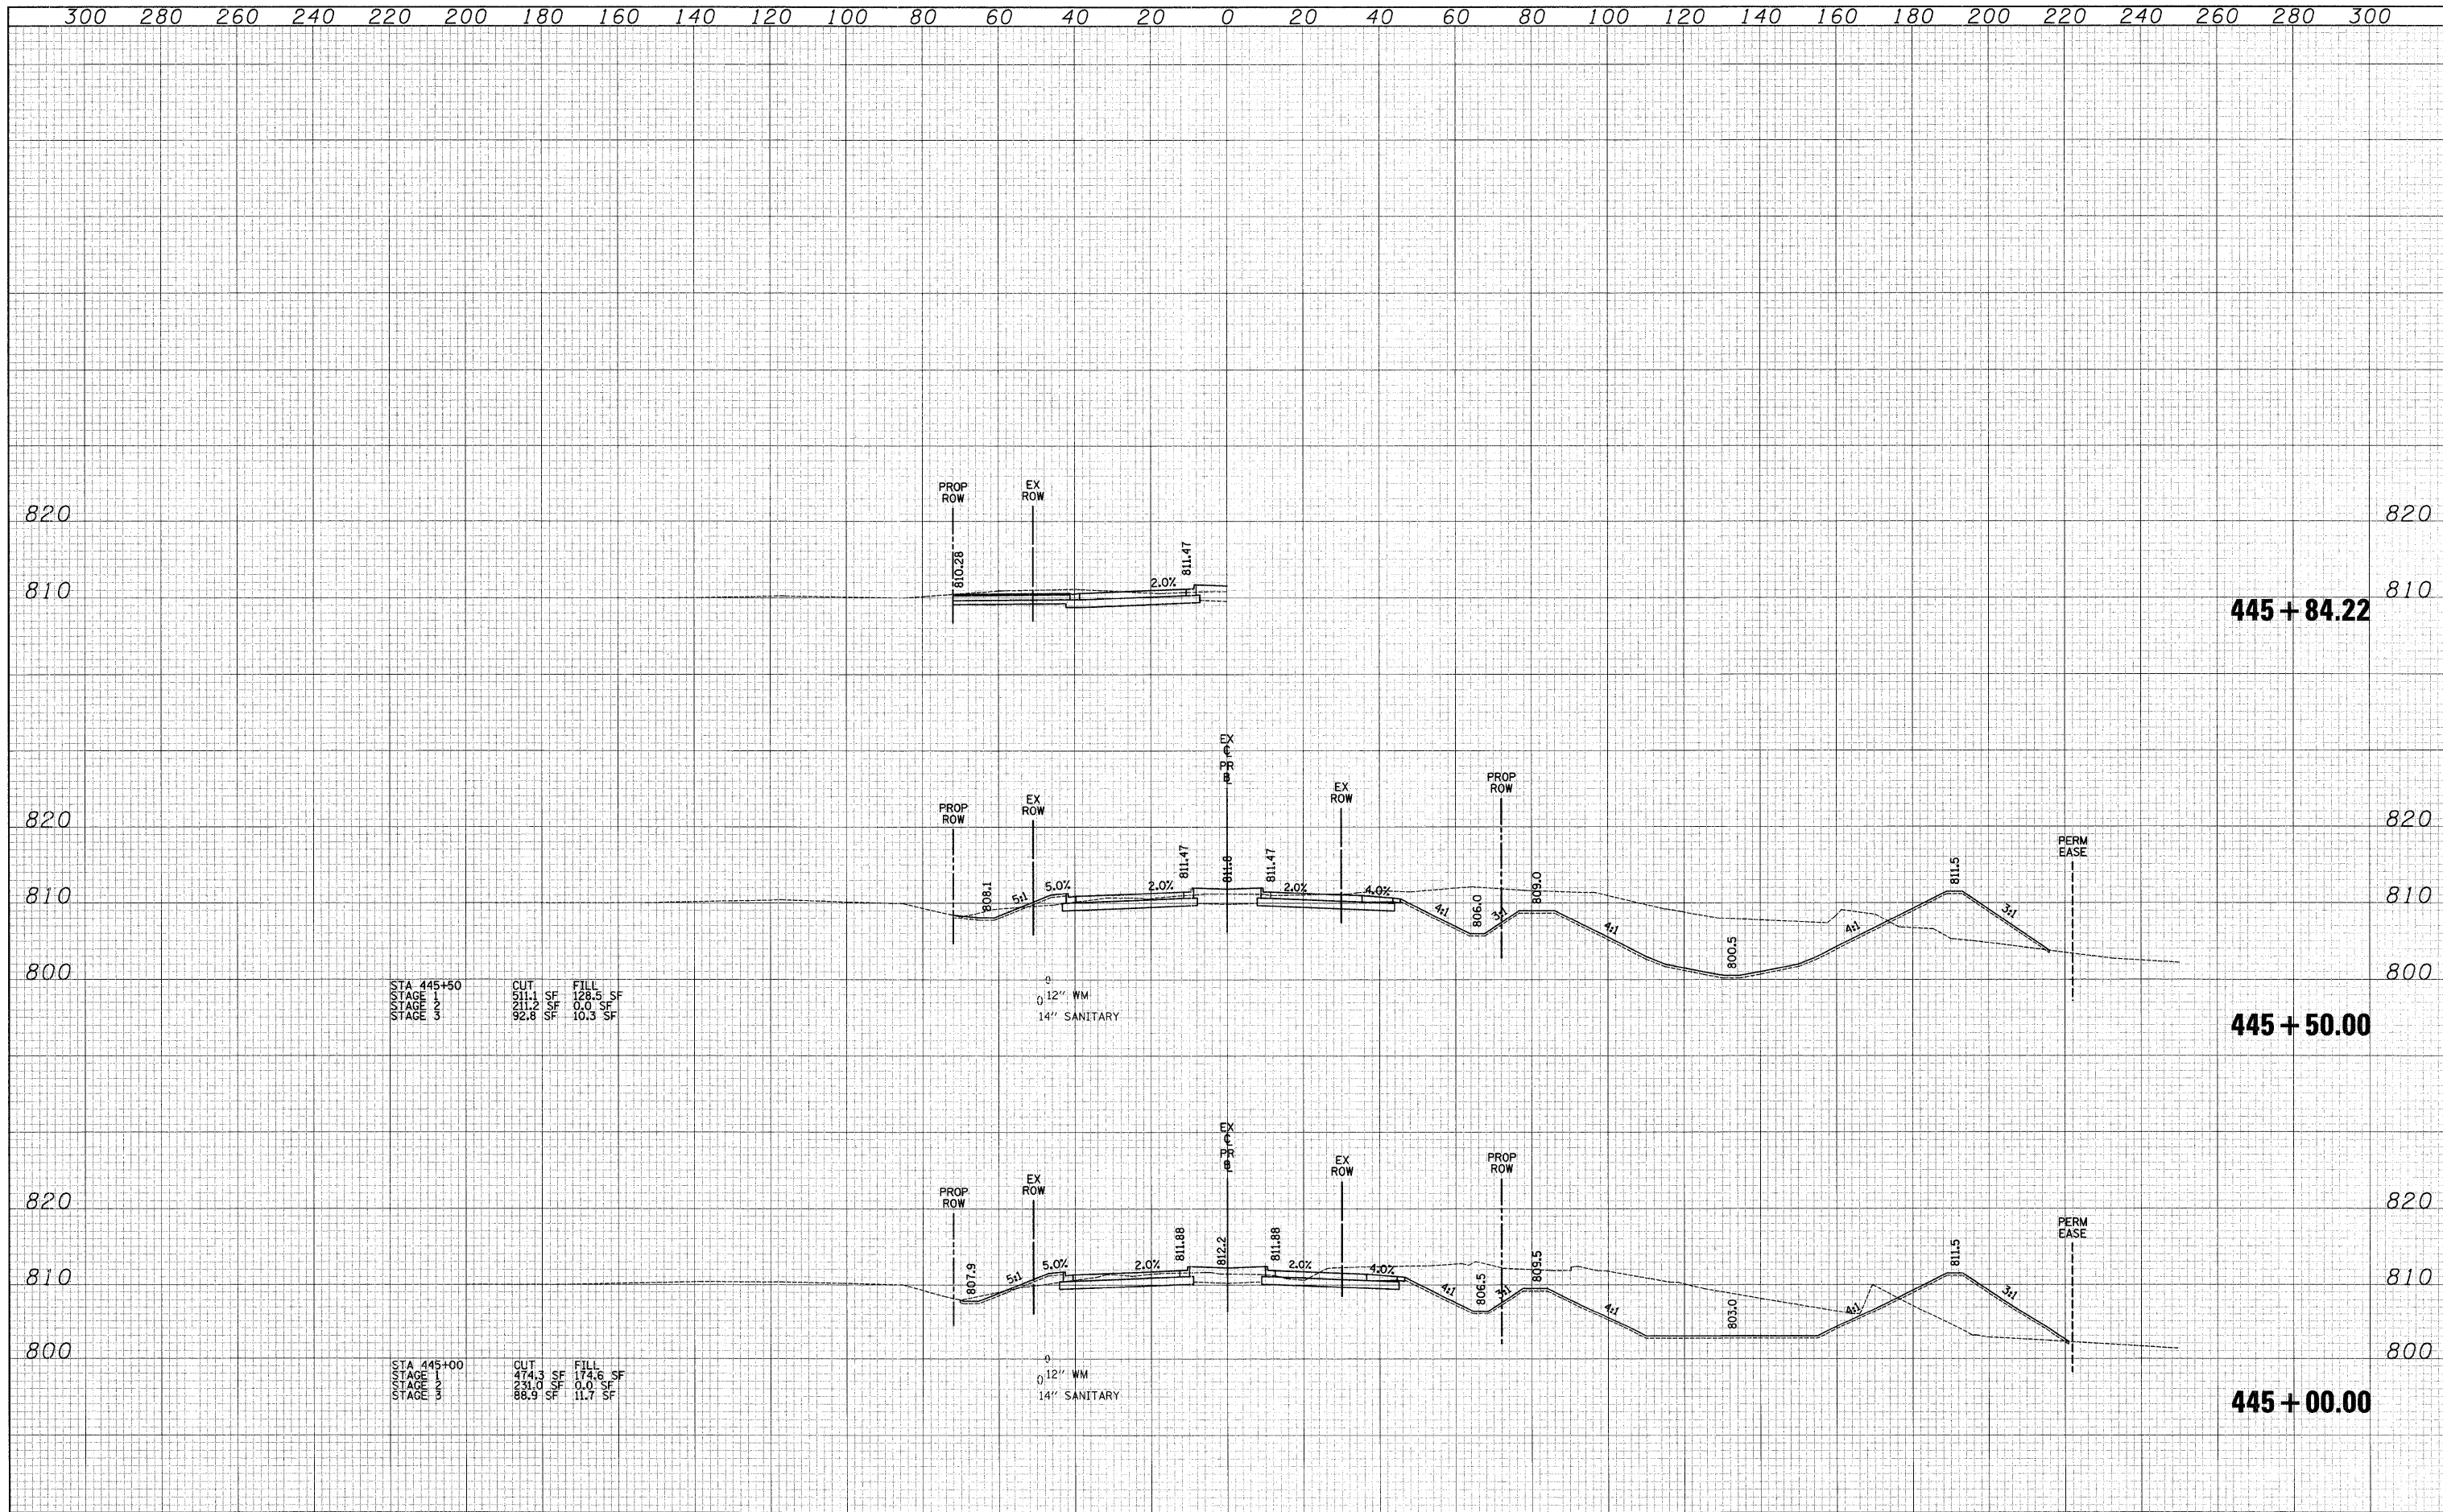

STA 445+50	CUT	FILL
STAGE 1	211.1	128.5 SF
STAGE 2	211.2	0.0 SF
STAGE 3	92.8	10.3 SF

STA 445+00	CUT	FILL
STAGE 1	474.3	174.6 SF
STAGE 2	231.0	0.0 SF
STAGE 3	88.9	11.7 SF