


DATE	
BY	
SURVEYED	
PLOTTED	
TEMPLATE	
NOTE BOOK	
AREAS CHECKED	

DATE	
BY	
SURVEYED	
PLOTTED	
TEMPLATE	
NOTE BOOK	
AREAS CHECKED	

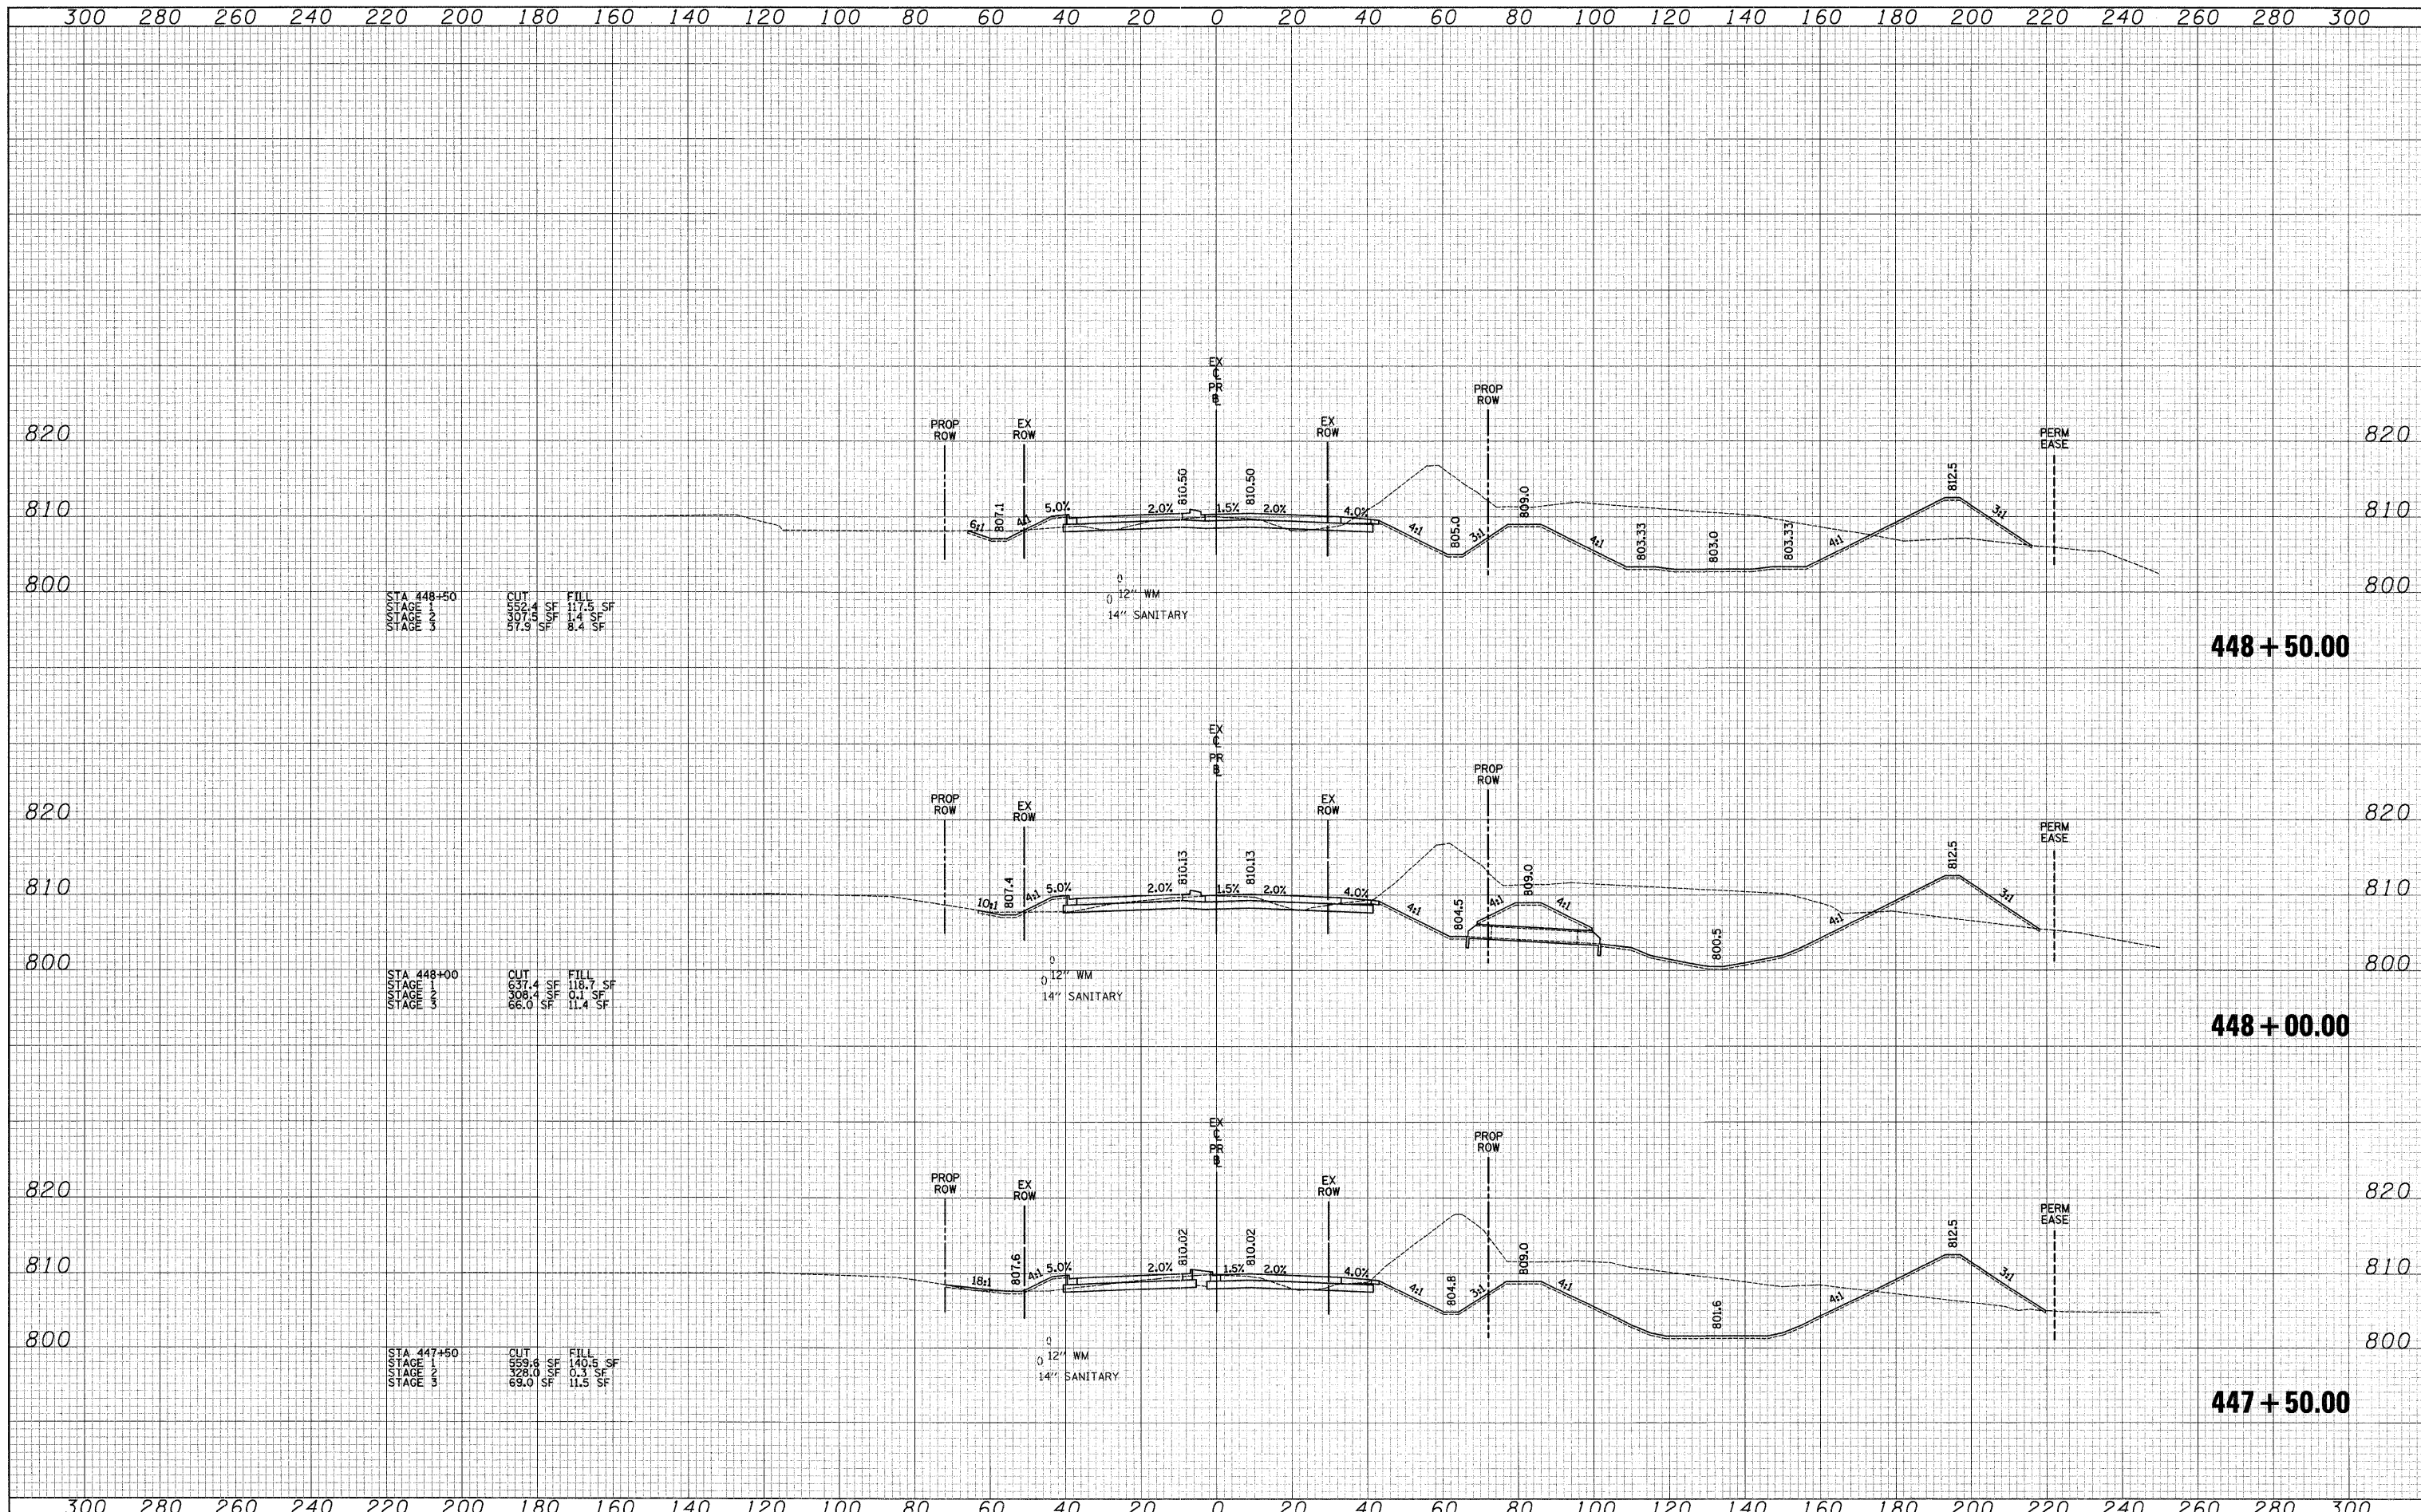

STA 448+50

CUT	552.4 SF	FILL	117.5 SF
STAGE 1			
STAGE 2	307.5 SF		1.4 SF
STAGE 3	57.9 SF		8.4 SF

STA 448+00

CUT	637.4 SF	FILL	118.7 SF
STAGE 1			
STAGE 2	306.4 SF		0.1 SF
STAGE 3	66.0 SF		11.4 SF

STA 447+50

CUT	559.8 SF	FILL	140.5 SF
STAGE 1			
STAGE 2	228.0 SF		0.1 SF
STAGE 3	69.0 SF		11.5 SF