


DATE	
BY	
SURVEYED	
PLOTTED	
TEMPLATE	
NOTE BOOK	
AREAS CHECKED	
NO.	

DATE	
BY	
SURVEYED	
PLOTTED	
TEMPLATE	
NOTE BOOK	
AREAS CHECKED	
NO.	

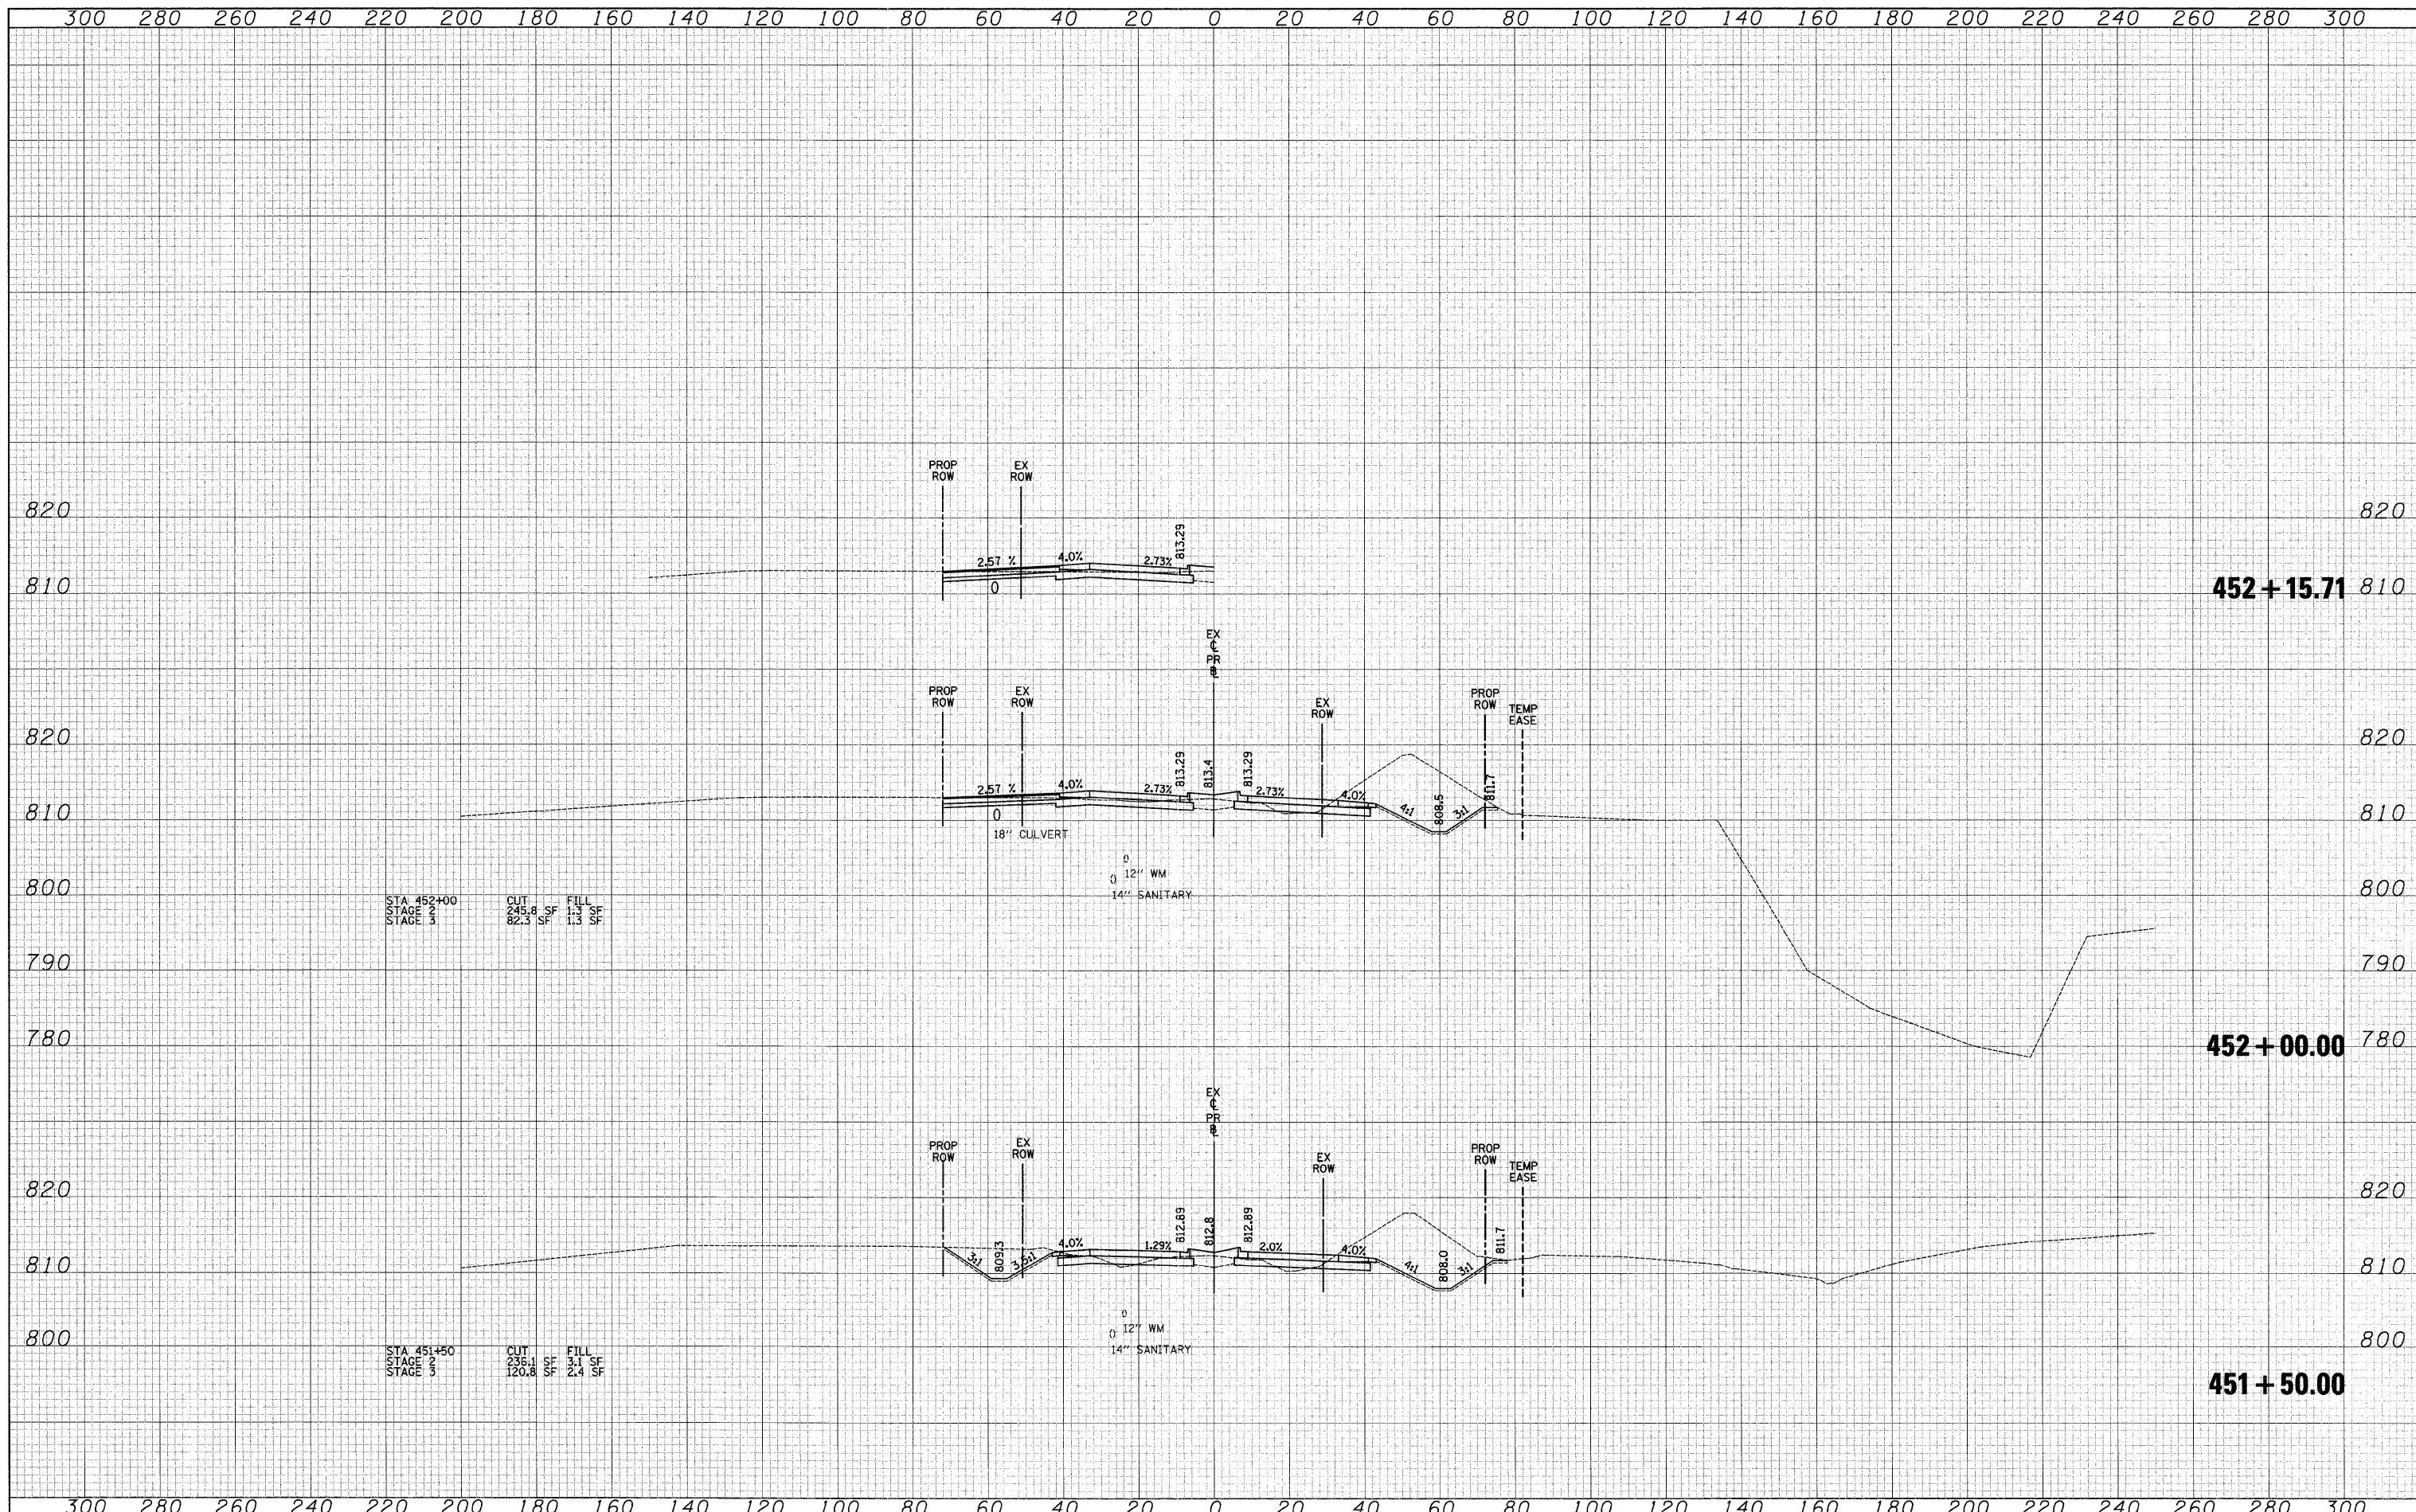

STA 452+00
 STAGE 2 CUT 245.8 SF FILL 1.3 SF
 STAGE 3 82.3 SF 1.3 SF

STA 451+50
 STAGE 2 CUT 236.1 SF FILL 3.1 SF
 STAGE 3 120.8 SF 2.4 SF